



PLANS
NOT
TO
SCALE

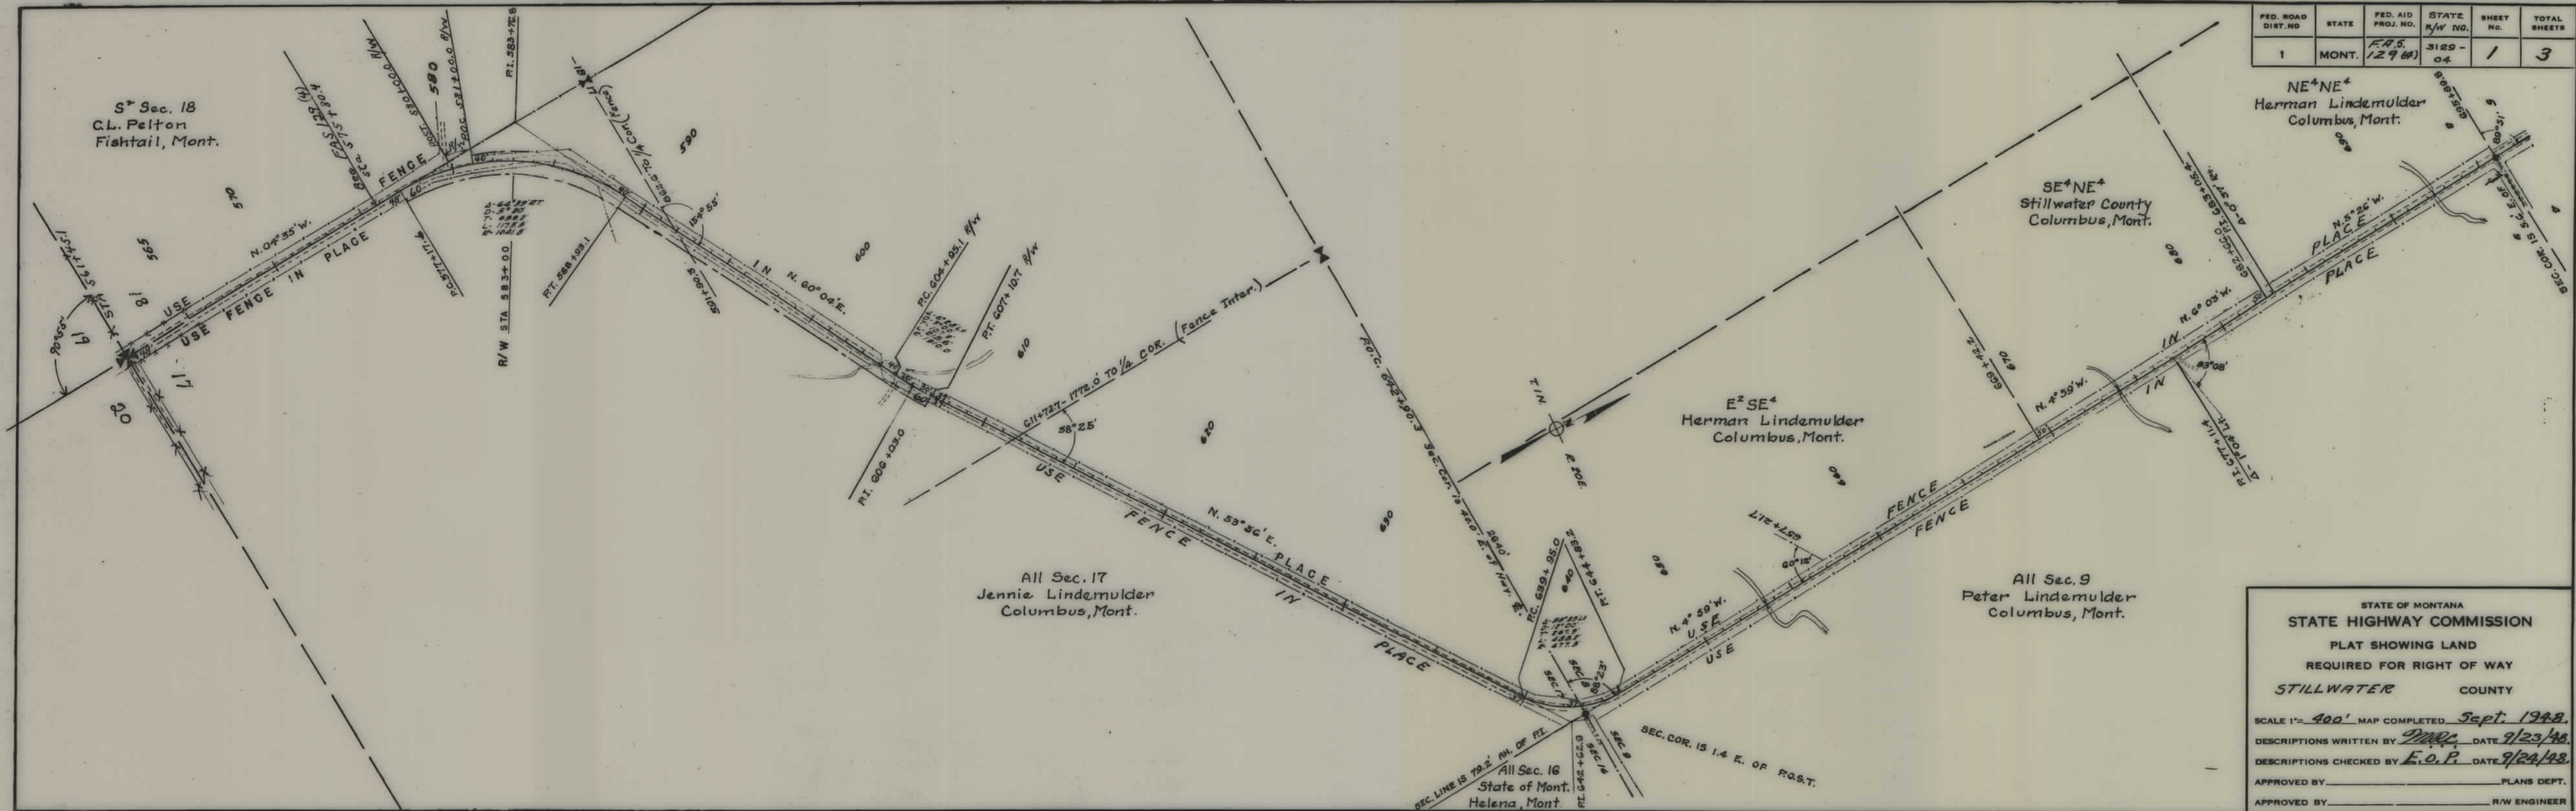

FED. ROAD DIST. NO.	STATE	FED. AID PROJ. NO.	STATE R/W NO.	SHEET NO.	TOTAL SHEETS
1	MONT.	FAS 1294	3129-04	2	3

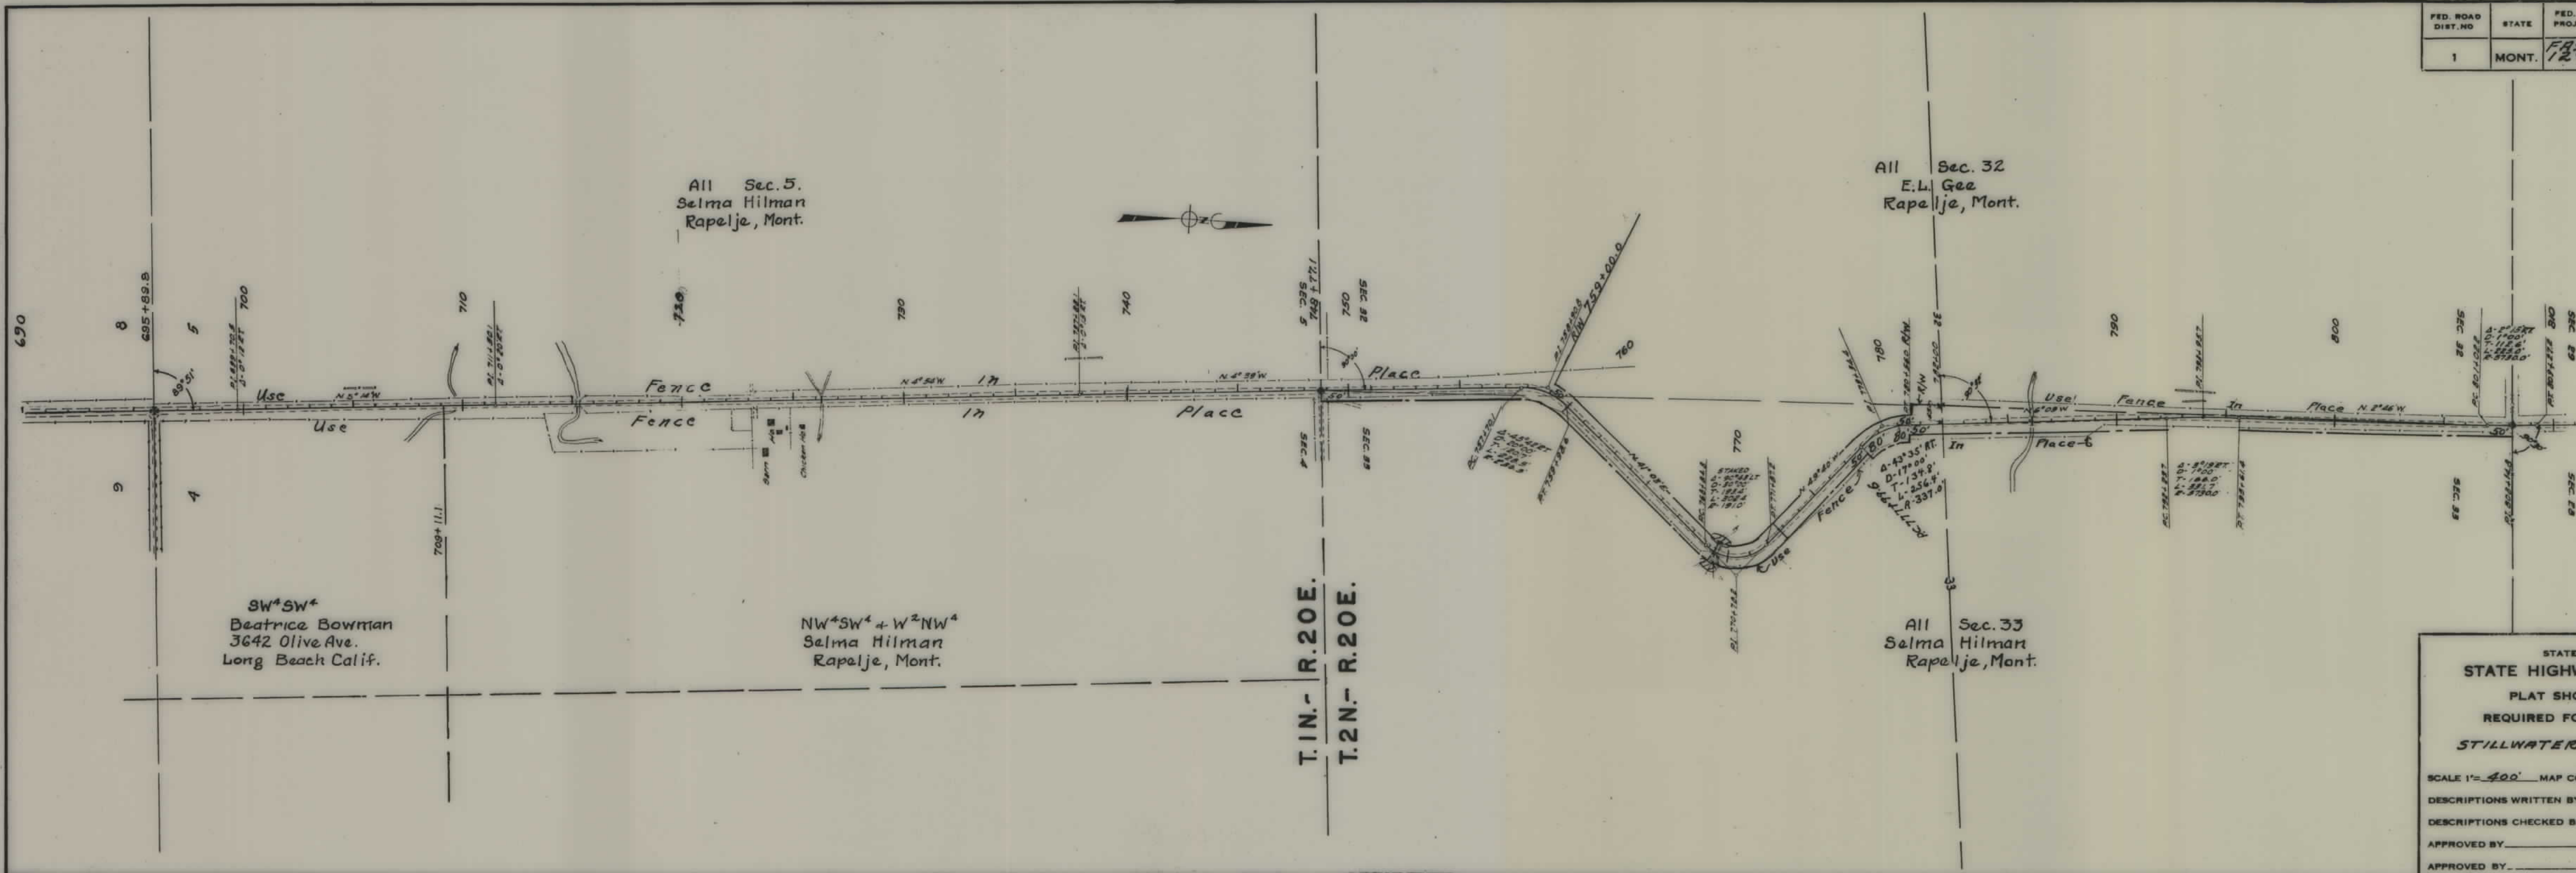

STATE OF MONTANA
STATE HIGHWAY COMMISSION
 PLAT SHOWING LAND
 REQUIRED FOR RIGHT OF WAY
STILLWATER COUNTY

SCALE 1" = 400' MAP COMPLETED Sept. 1948.
 DESCRIPTIONS WRITTEN BY M.R.C. DATE 9/23/48
 DESCRIPTIONS CHECKED BY E.O.P. DATE 9/24/48
 APPROVED BY _____ PLANS DEPT.
 APPROVED BY _____ R/W ENGINEER

