


PLANS
NOT
TO
SCALE

FED. ROAD DIST. NO.	STATE	FED. AID PROJ. NO.	FISCAL YEAR	SHEET NO.	TOTAL SHEETS
1	MONT.	FAS 129B		1	2

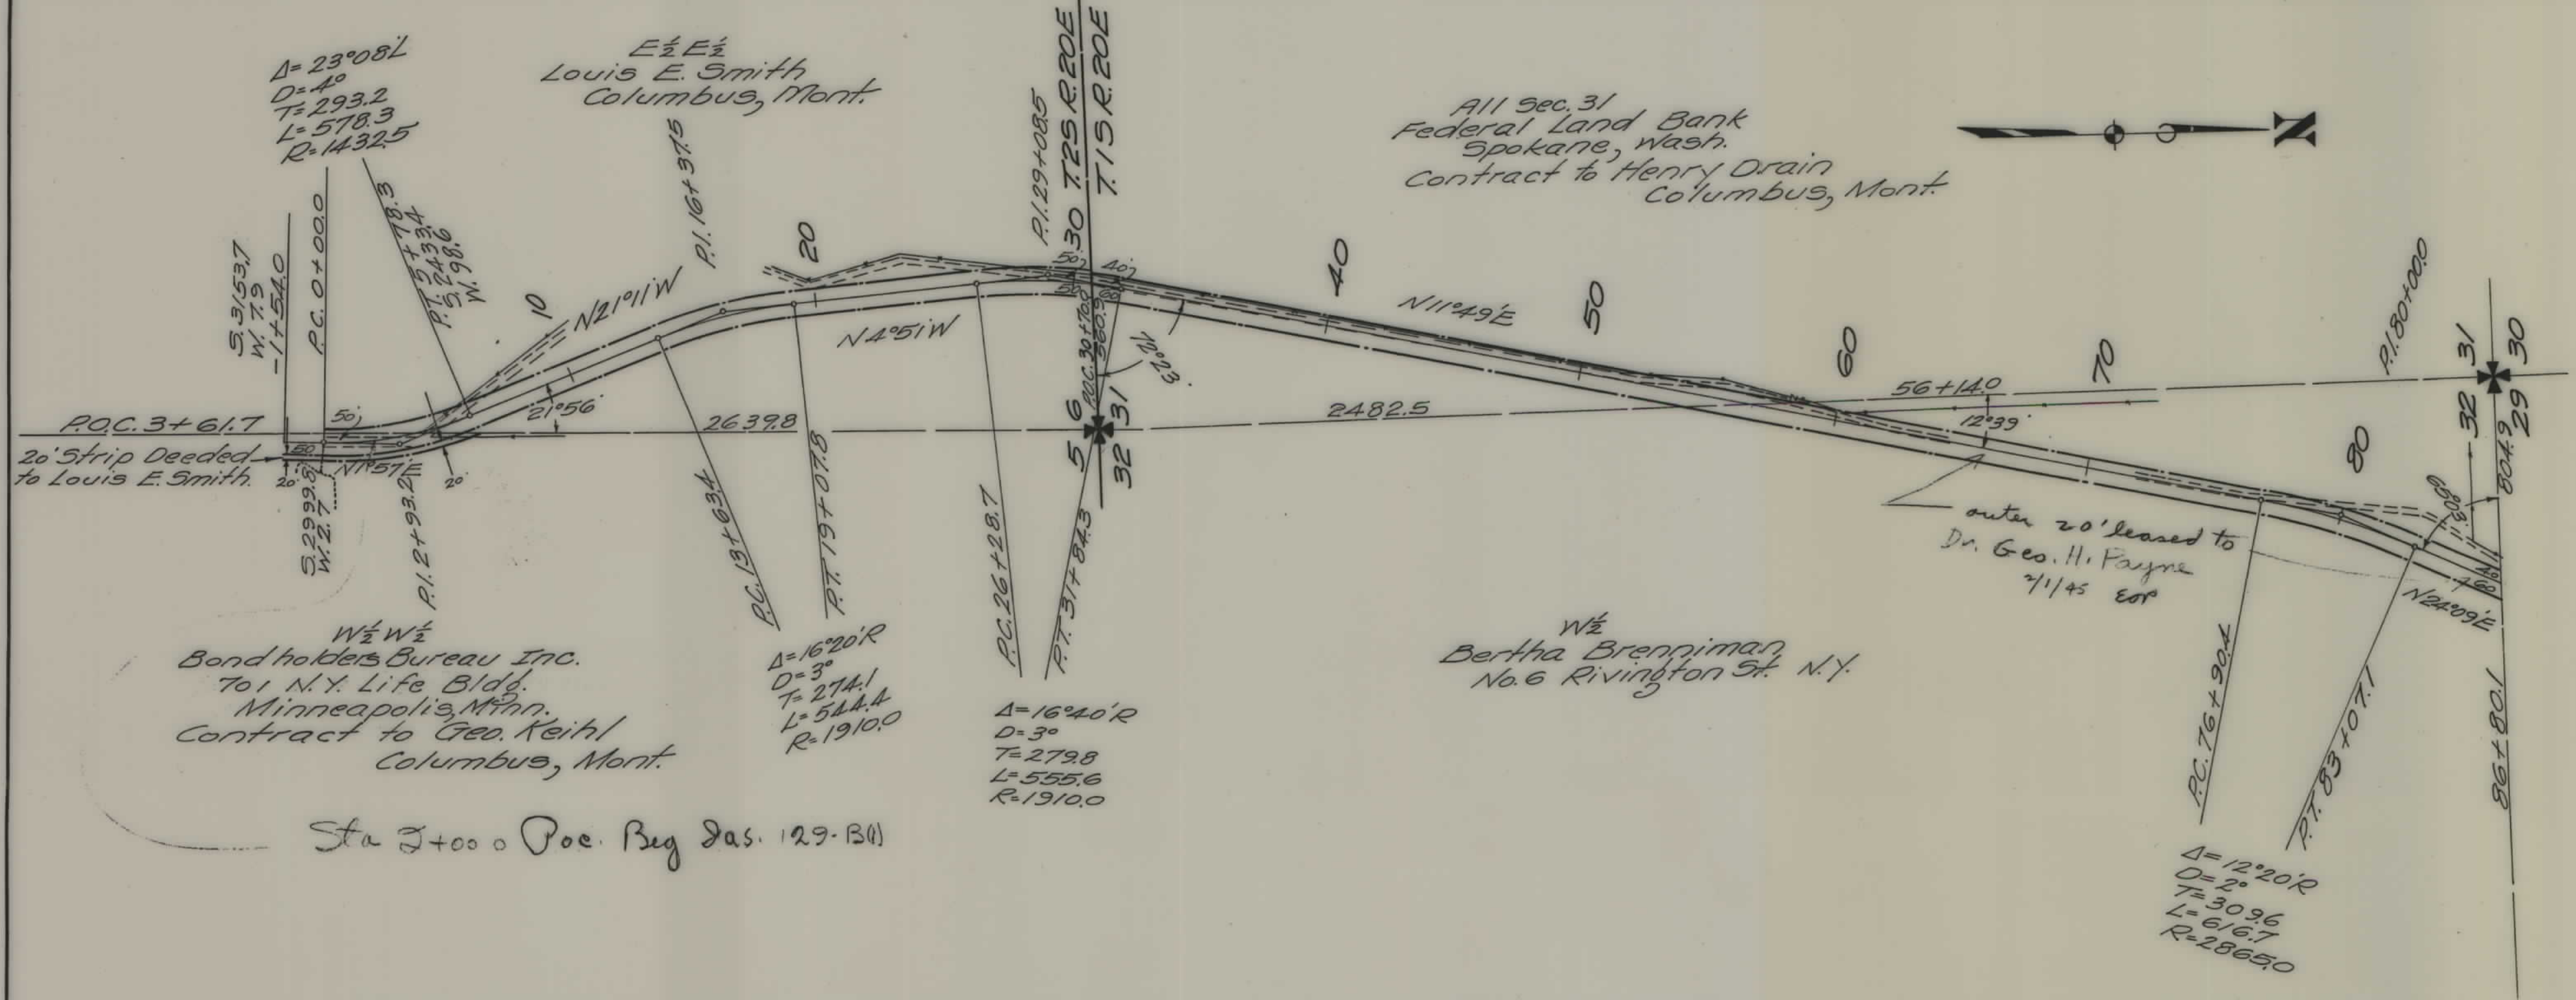

STATE OF MONTANA
 STATE HIGHWAY COMMISSION
 PLAT SHOWING LAND
 REQUIRED FOR RIGHT OF WAY
 STILLWATER COUNTY


SCALE 1"=400'. MAP COMPLETED _____

DESCRIPTIONS WRITTEN BY E.A.D. DATE 3-20-39

DESCRIPTIONS CHECKED BY E.O.P. DATE 3-22-39

APPROVED BY _____ PLANS DEPT.

APPROVED BY _____ R/W ENGINEER

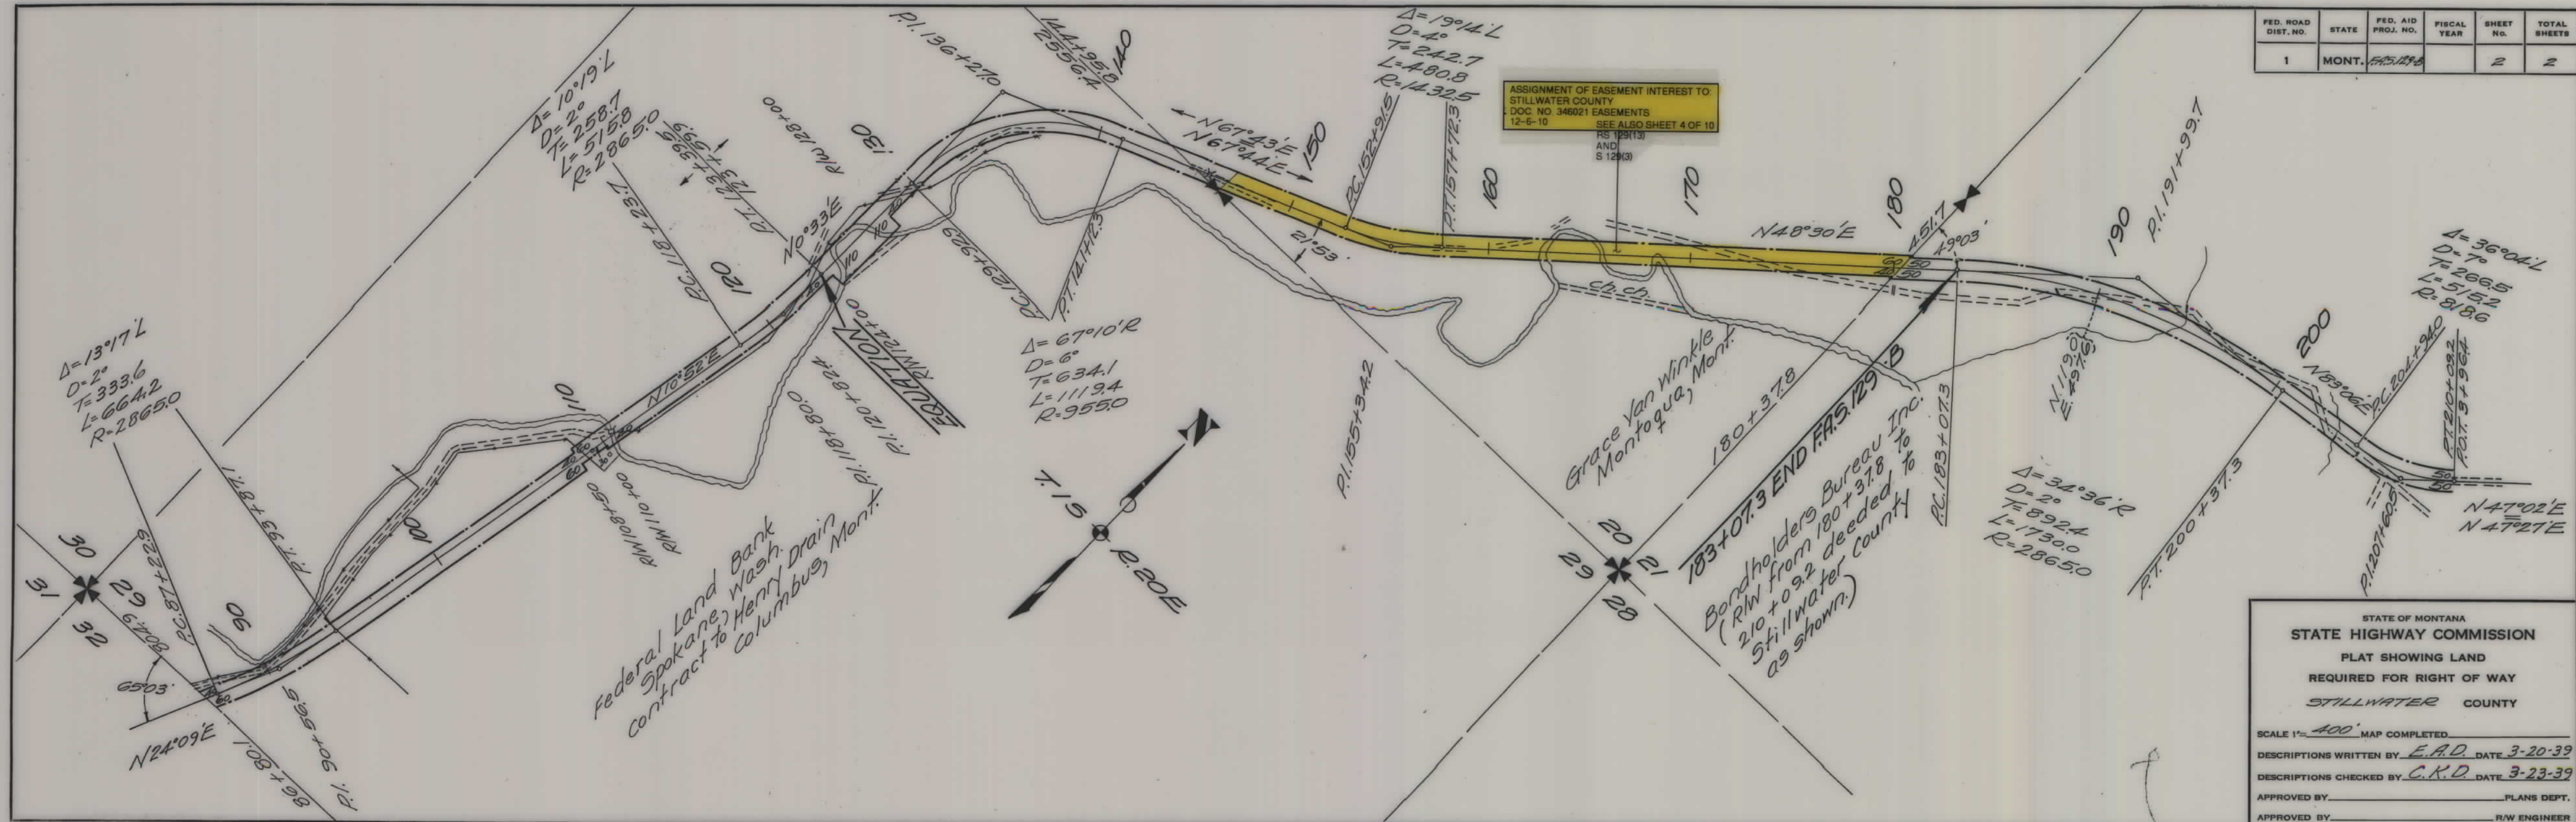

FED. ROAD DIST. NO.	STATE	FED. AID PROJ. NO.	FISCAL YEAR	SHEET NO.	TOTAL SHEETS
1	MONT.	FAS 129B		2	2

STATE OF MONTANA
 STATE HIGHWAY COMMISSION
 PLAT SHOWING LAND
 REQUIRED FOR RIGHT OF WAY
 STILLWATER COUNTY

SCALE 1" = 400' MAP COMPLETED

DESCRIPTIONS WRITTEN BY E.A.D. DATE 3-20-39

DESCRIPTIONS CHECKED BY C.K.D. DATE 3-23-39

APPROVED BY _____ PLANS DEPT.

APPROVED BY _____ R/W ENGINEER