


PLANS
NOT
TO
SCALE

FED. ROAD DIST. NO.	STATE	FED. AID PROJ. NO.	R/W No.	SHEET No.	TOTAL SHEETS
1	MONT.	FI-123(6)	1123-06.	1	1

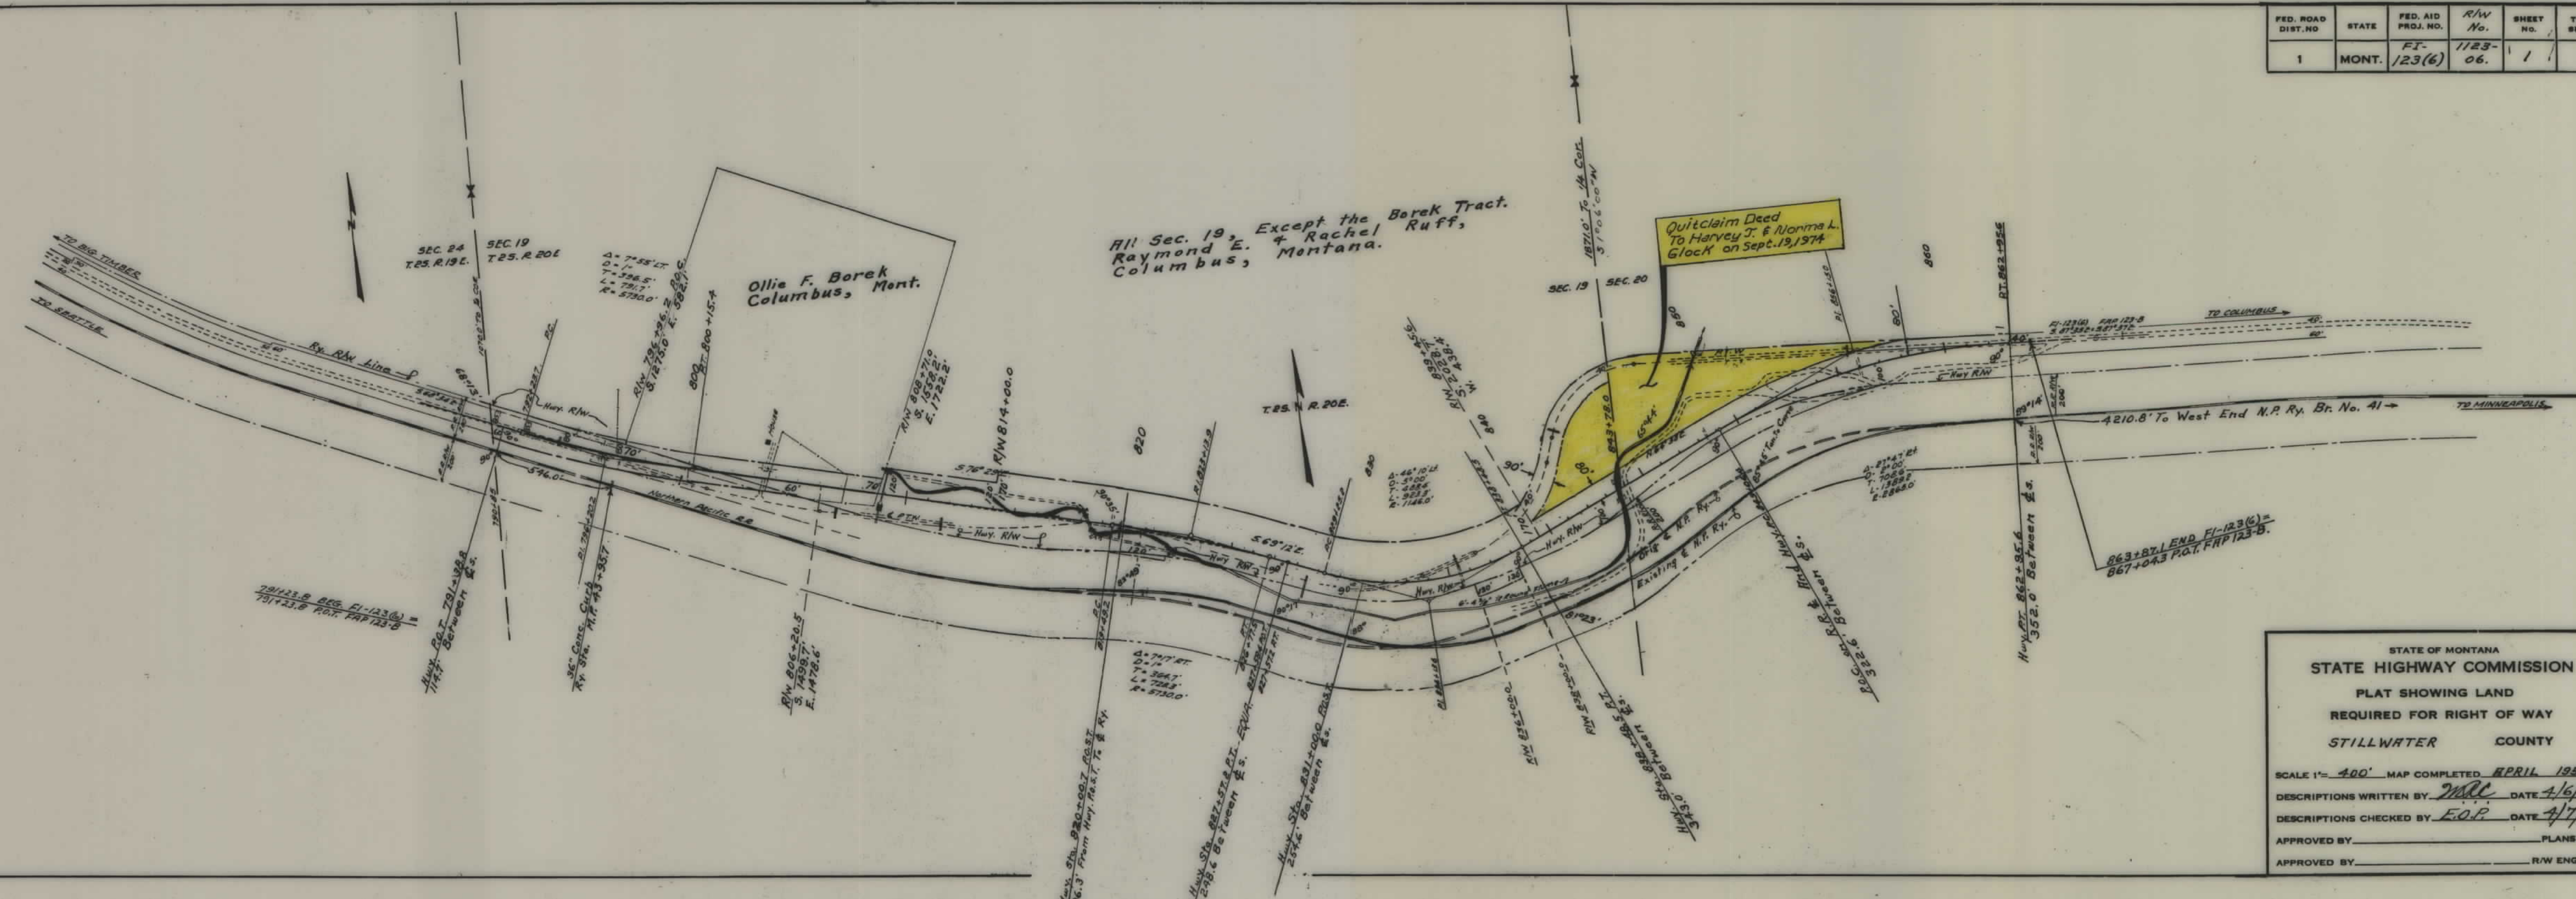

STATE OF MONTANA
STATE HIGHWAY COMMISSION
 PLAT SHOWING LAND
 REQUIRED FOR RIGHT OF WAY
 STILLWATER COUNTY

SCALE 1" = 400' MAP COMPLETED APRIL 1950.
 DESCRIPTIONS WRITTEN BY MRC DATE 4/6/50.
 DESCRIPTIONS CHECKED BY E.O.P. DATE 4/7/50.
 APPROVED BY _____ PLANS DEPT.
 APPROVED BY _____ R/W ENGINEER