



PLANS
NOT
TO
SCALE

NOTE:
 ①
 ALL FARM UNIT #116 EXCEPT PLATS SHOWN
 HARRY G. & SARAH KUTZLER
 GLENDIVE, MONT.

F 130-(15) 41 Const.					
FED. ROAD DIST. NO.	STATE	FED. AID PROJ. NO.	R/W NO.	SHEET NO.	TOTAL SHEETS
8	MONT.	F-130(15)	1130-15	2	4
F 130-(15) P.E. - R/W.					

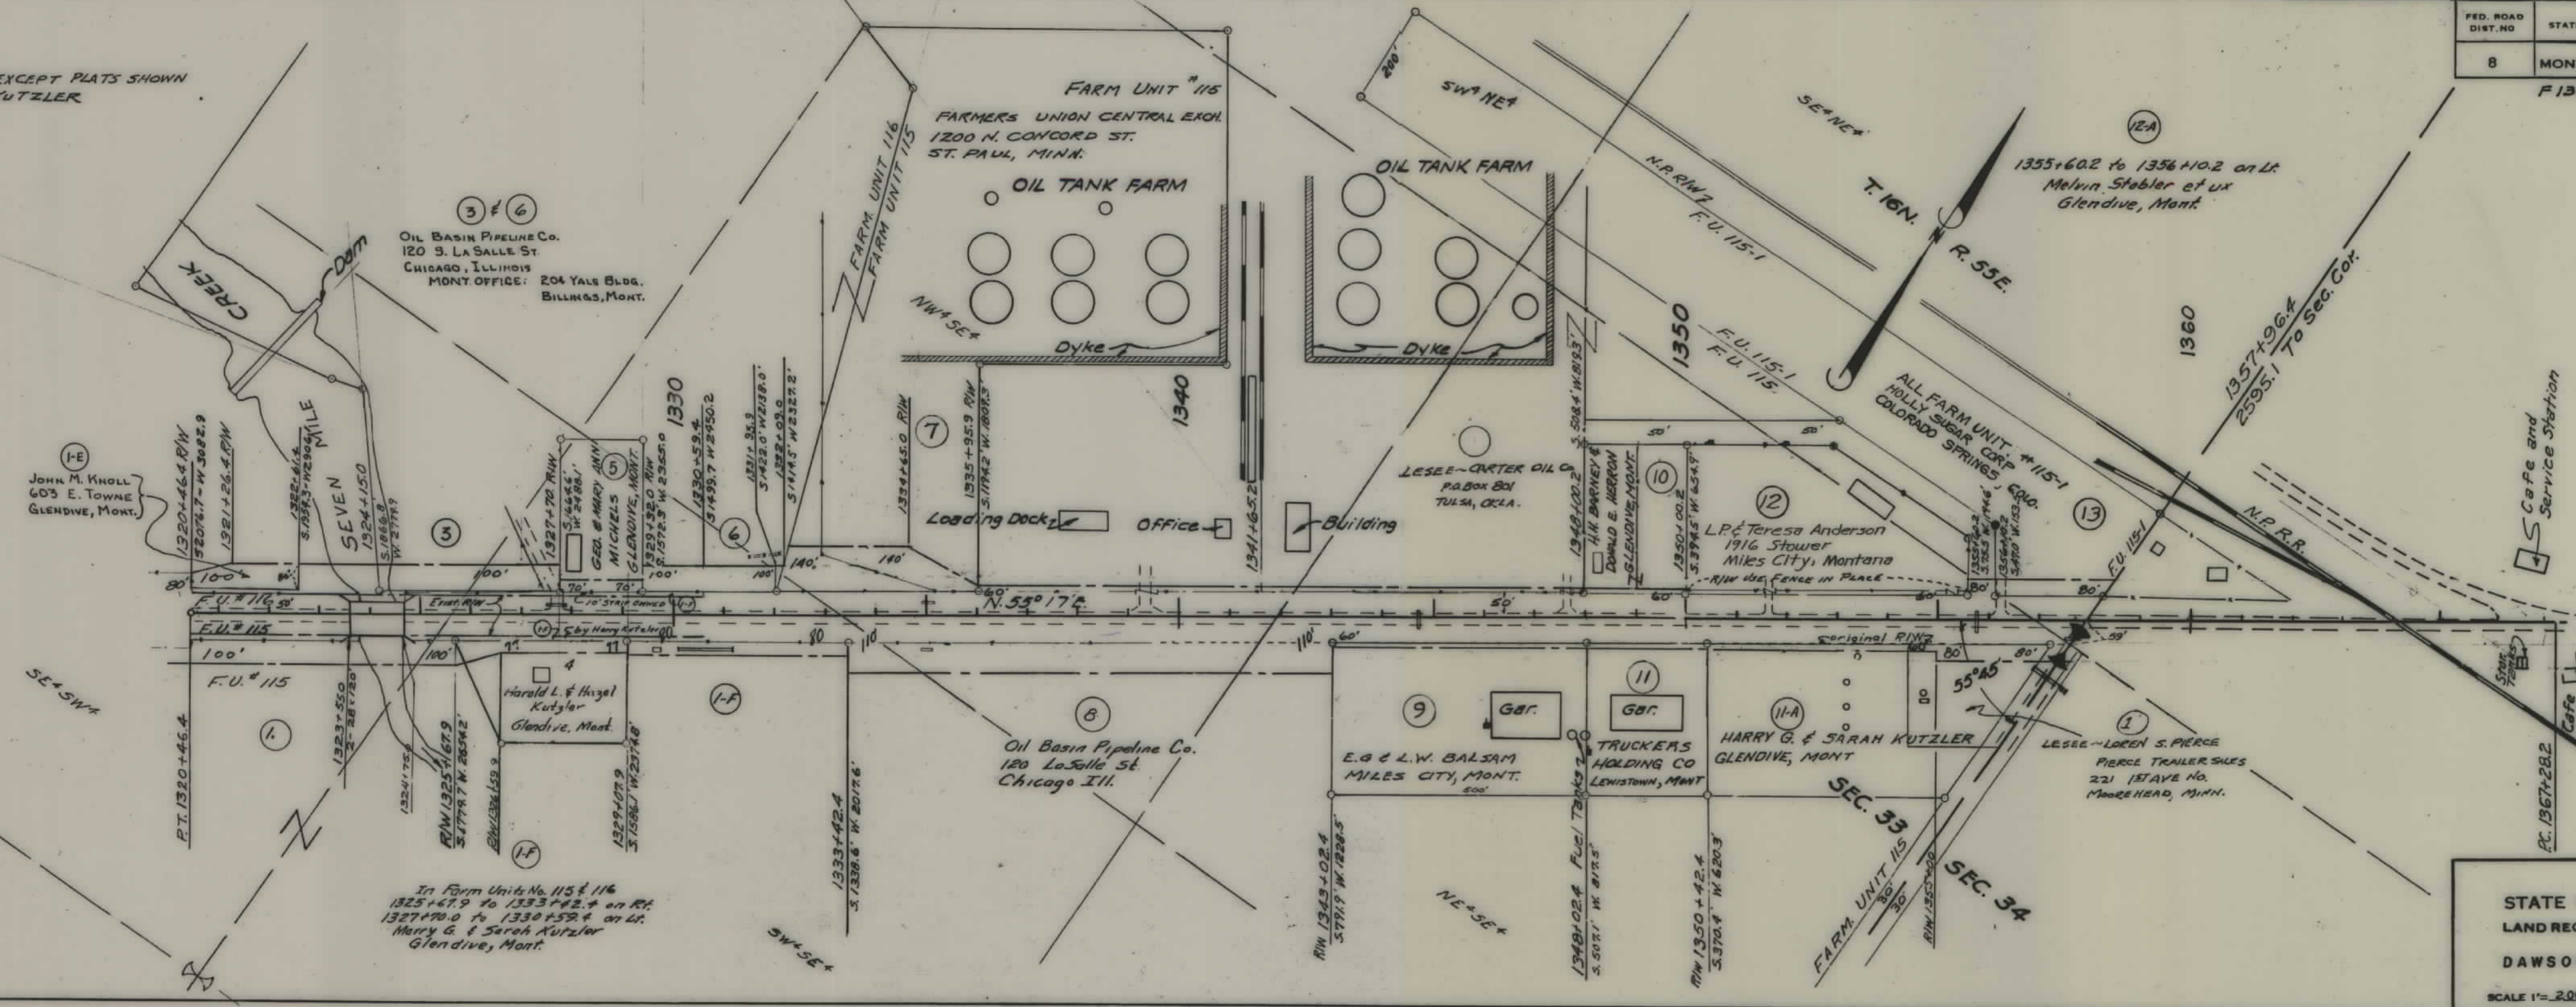

STATE OF MONTANA
 STATE HIGHWAY COMMISSION
 LAND REQUIRED FOR RIGHT OF WAY
 DAWSON COUNTY
 SCALE 1" = 200' MAP COMPLETED

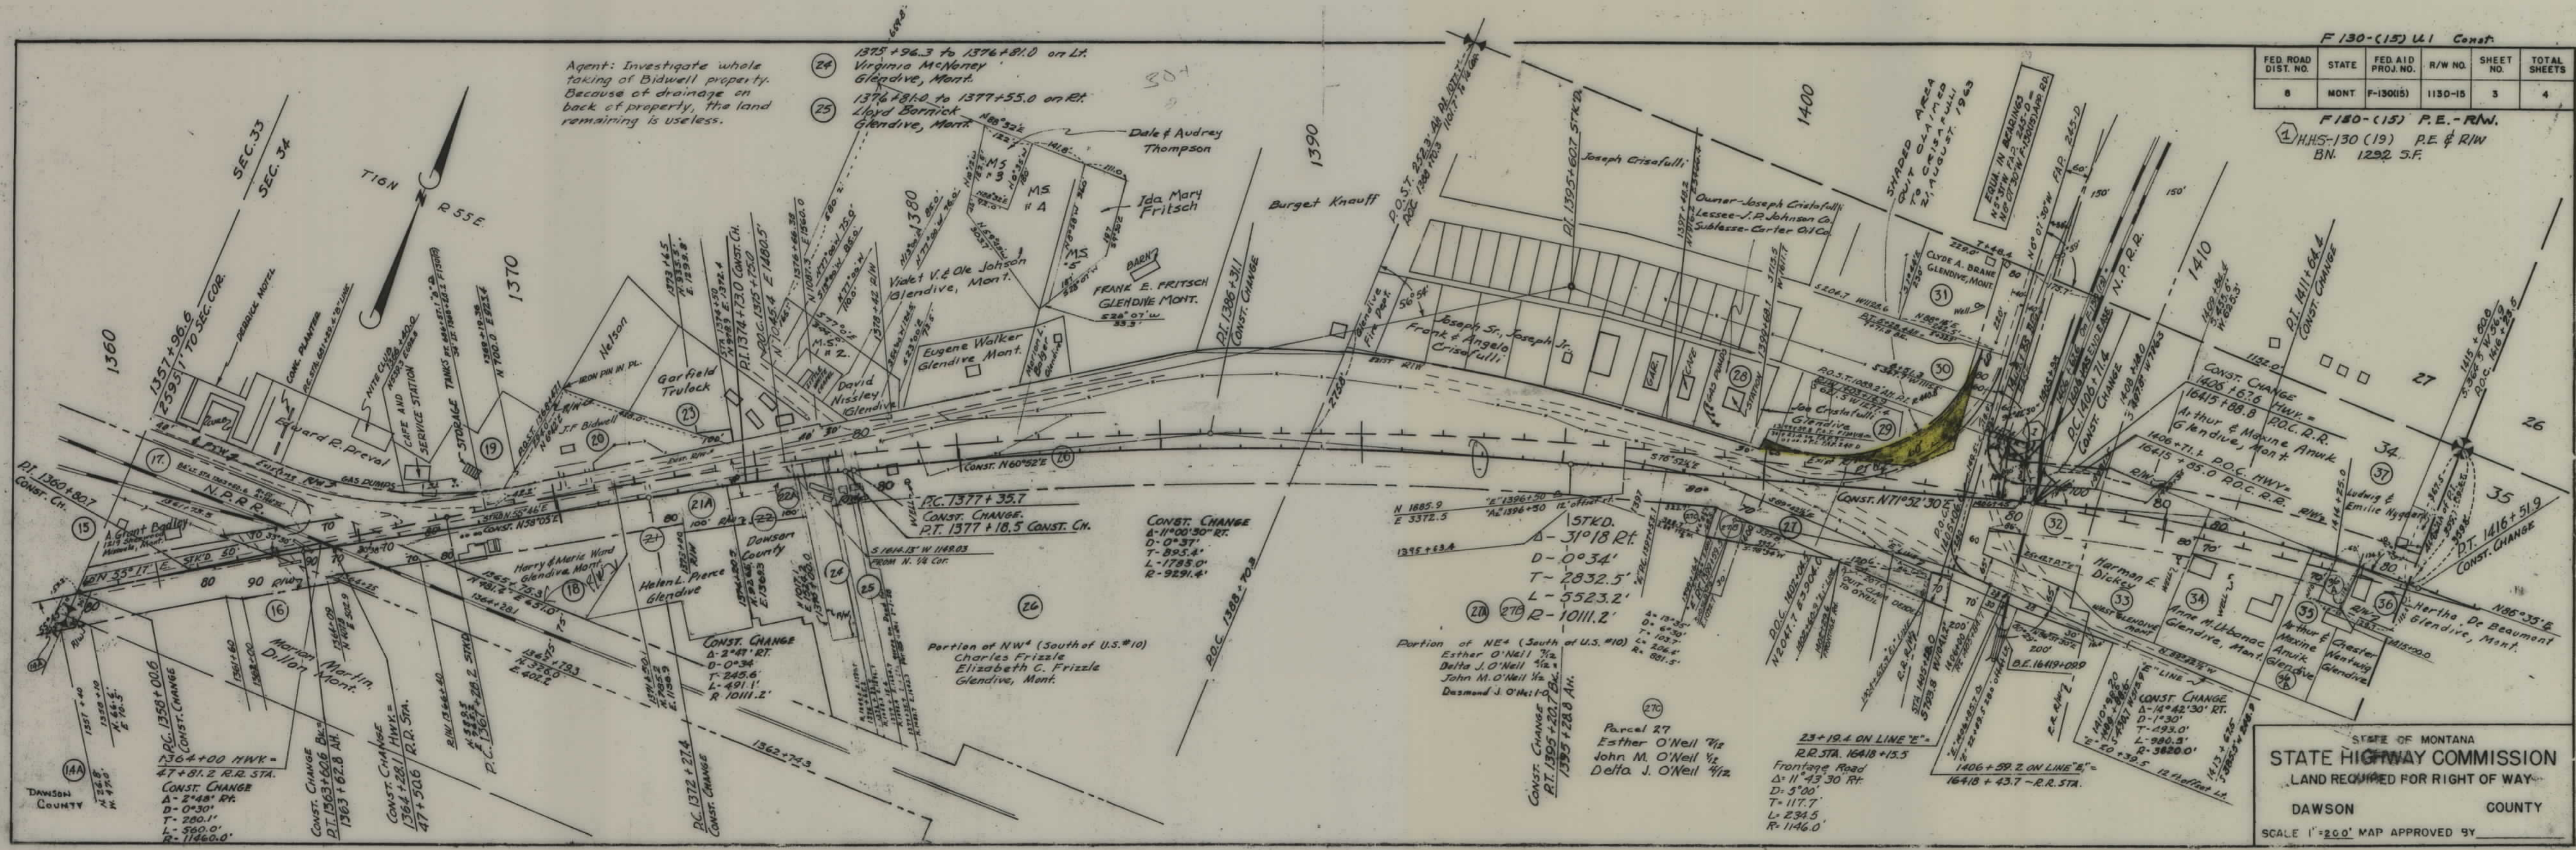


Agent: Investigate whole taking of Bidwell property. Because of drainage on back of property, the land remaining is useless.

- 24 1375+96.3 to 1376+81.0 on Lt. Virginia McNamey Glendive, Mont.
- 25 1376+81.0 to 1377+55.0 on Rt. Lloyd Barnick Glendive, Mont.

F 130-(15) U.I. Const.					
FED. ROAD DIST. NO.	STATE	FED. AID PROJ. NO.	R/W NO.	SHEET NO.	TOTAL SHEETS
8	MONT	F-130(15)	1130-15	3	4

F 130-(15) P.E.-R/W.
1 HHS-130 (19) P.E. & R/W
BN. 1292 S.F.

STATE OF MONTANA
STATE HIGHWAY COMMISSION
LAND REQUIRED FOR RIGHT OF WAY
DAWSON COUNTY
SCALE 1"=200' MAP APPROVED 9Y

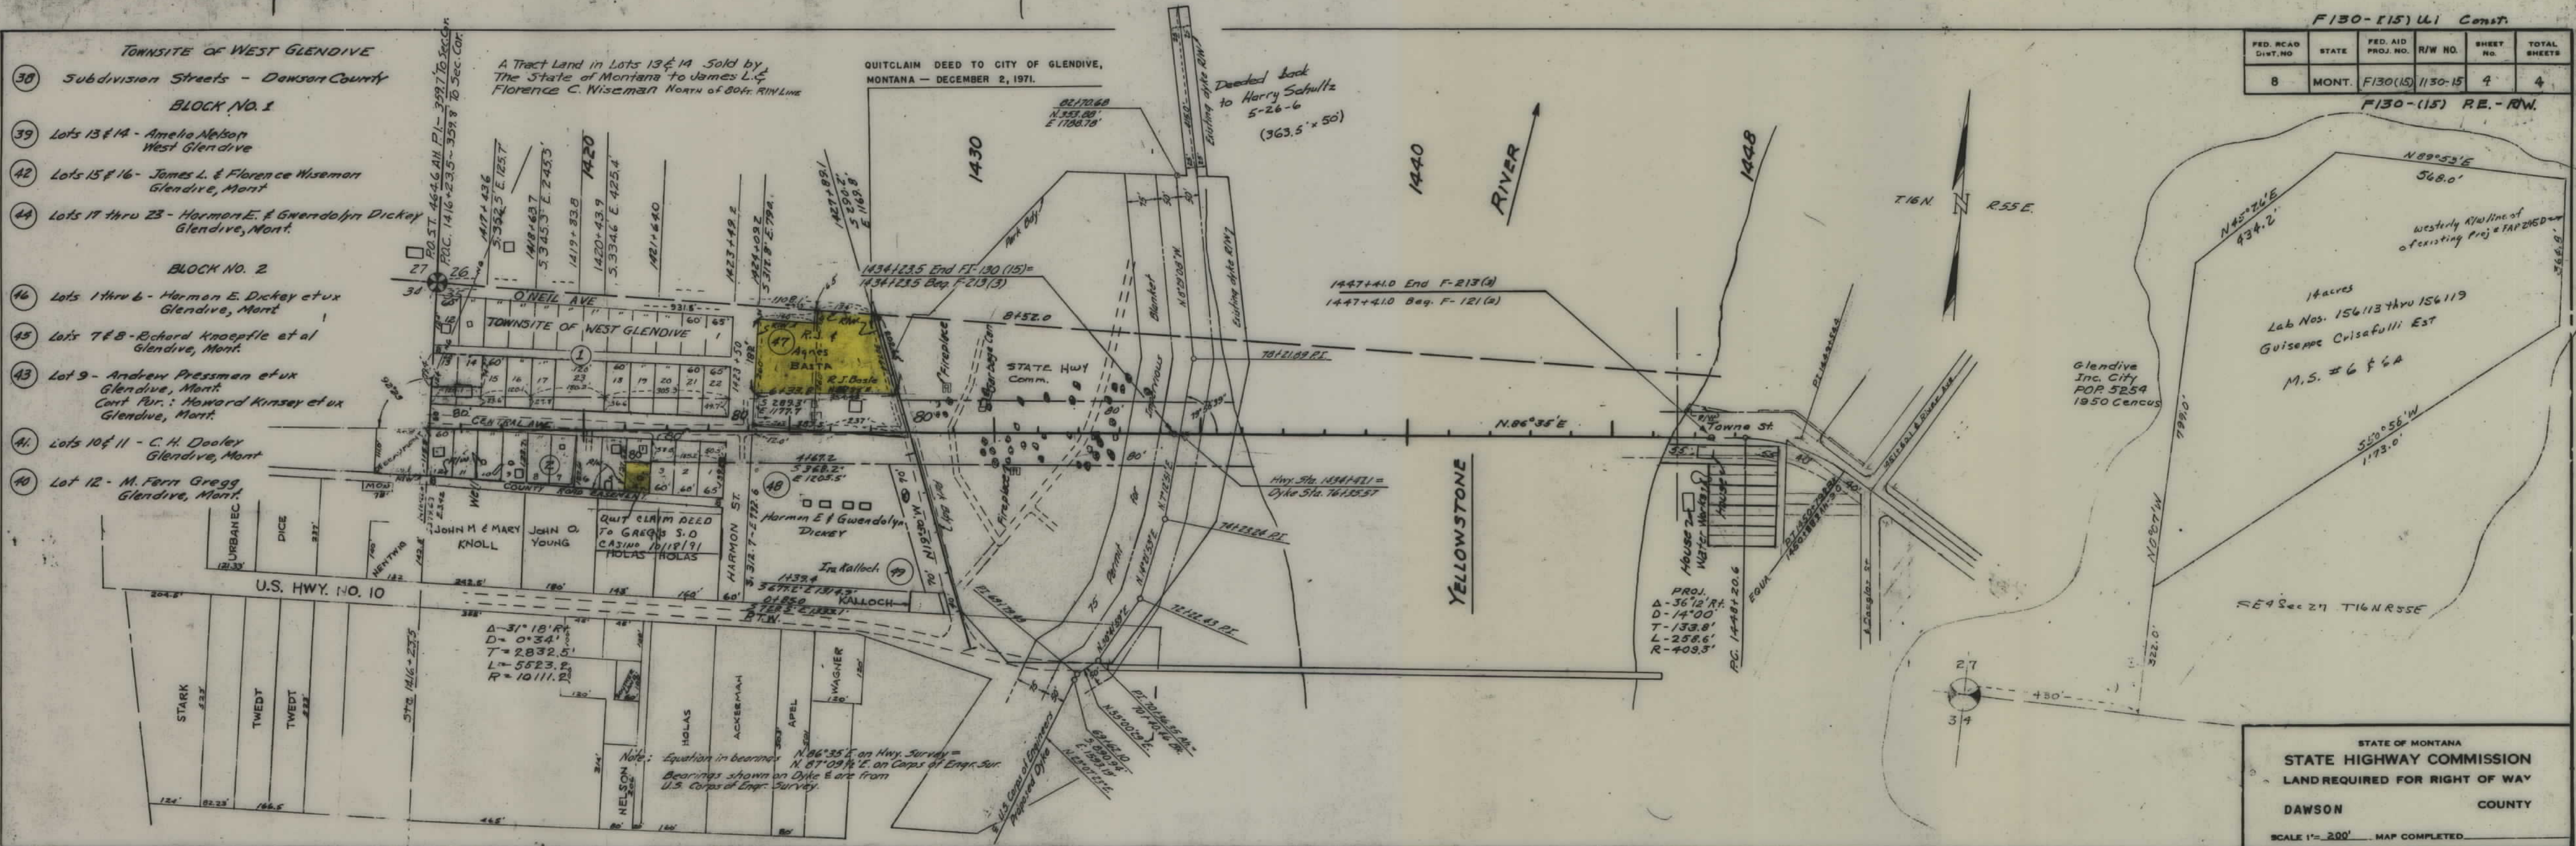

F130-115) U1 Const.					
FED. ROAD DIST. NO.	STATE	FED. AID PROJ. NO.	R/W NO.	SHEET NO.	TOTAL SHEETS
8	MONT.	F130(15)	1130-15	4	4

F130-115) RE.-RW.

STATE OF MONTANA

STATE HIGHWAY COMMISSION

LAND REQUIRED FOR RIGHT OF WAY

DAWSON COUNTY

SCALE 1"= 200' MAP COMPLETED