



PLANS
NOT
TO
SCALE

FED. ROAD DIST. NO.	STATE	FED. AID PROJ. NO.	R/W NO.	SHEET NO.	TOTAL SHEETS
8	MONT.	S-123(1)	3123-01	1	5

Construction Contract Awarded June 29, 1954

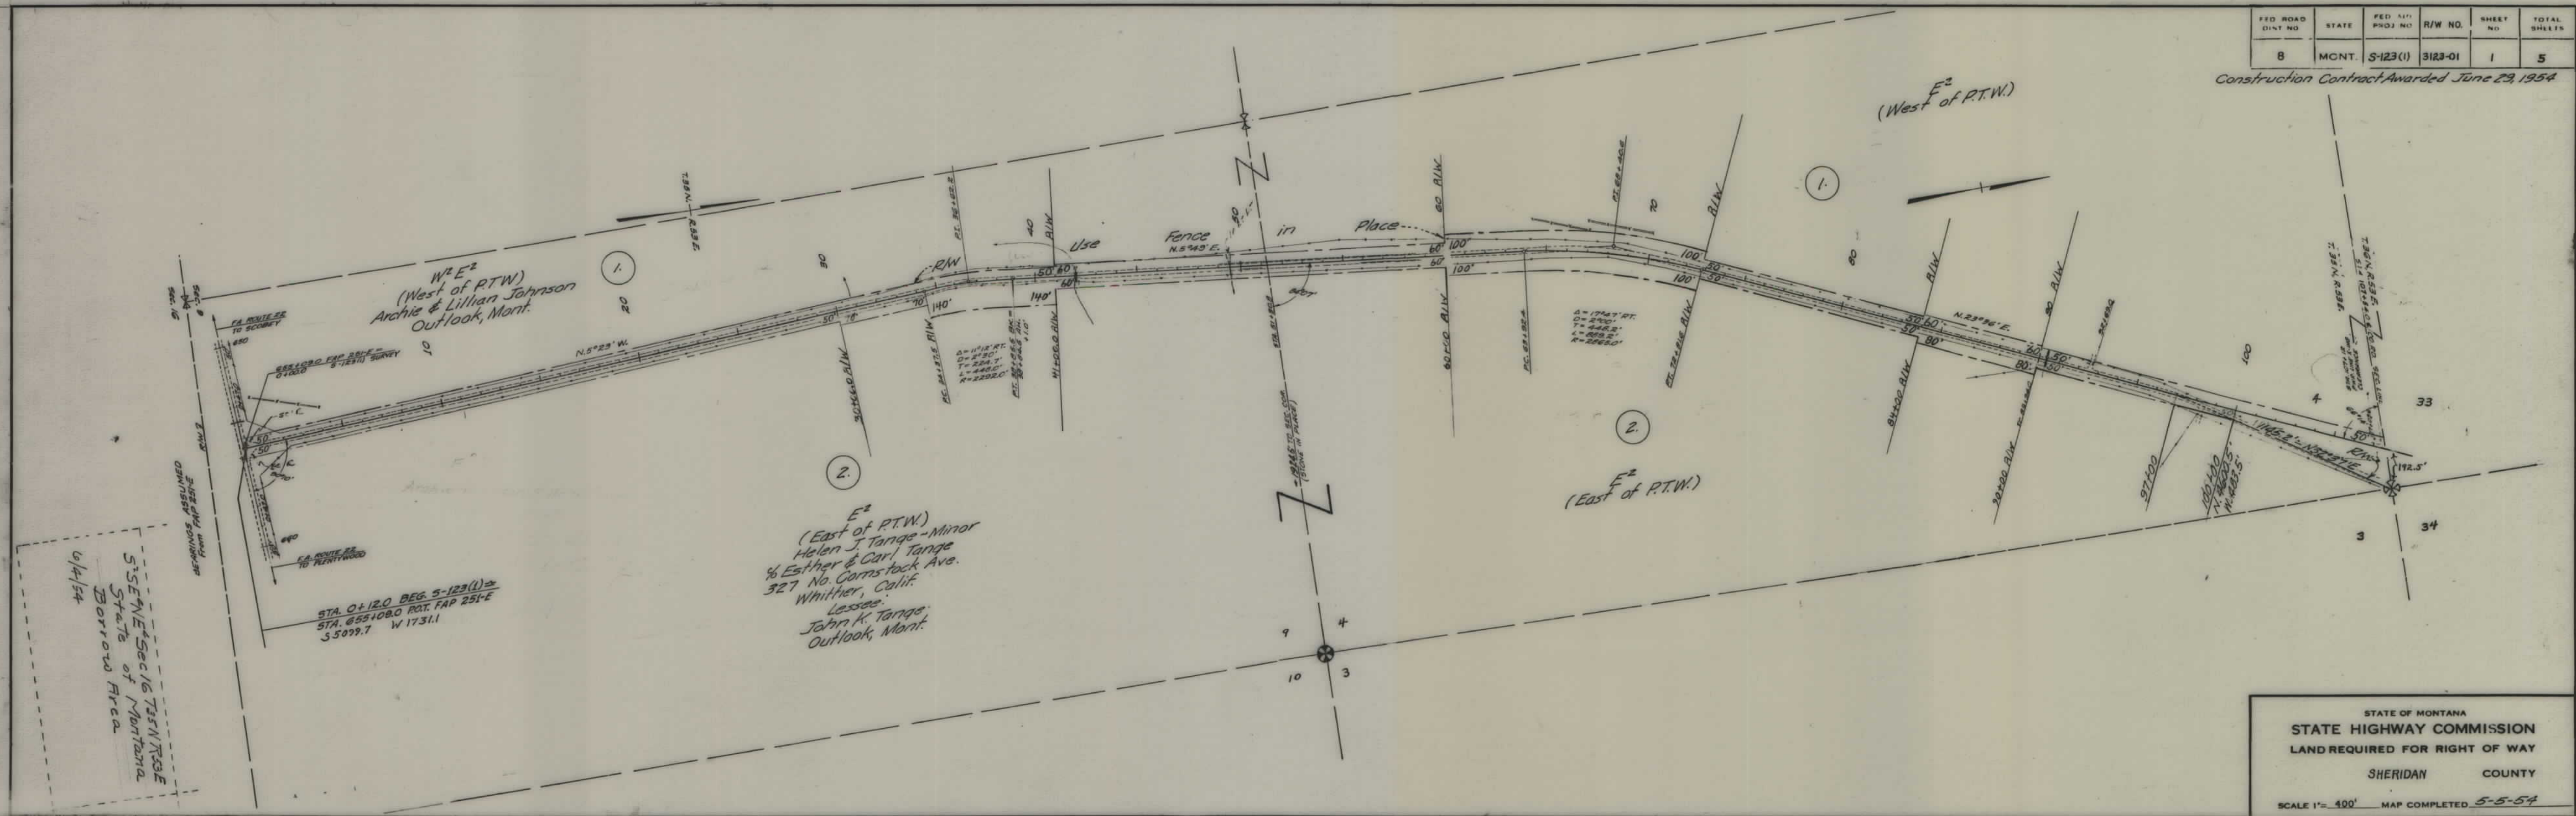


FED. ROAD DIST. NO.	STATE	FED. AID PROJ. NO.	R/W NO.	SHEET NO.	TOTAL SHEETS
8	MONT.	5-123(1)	3123-01	2	5

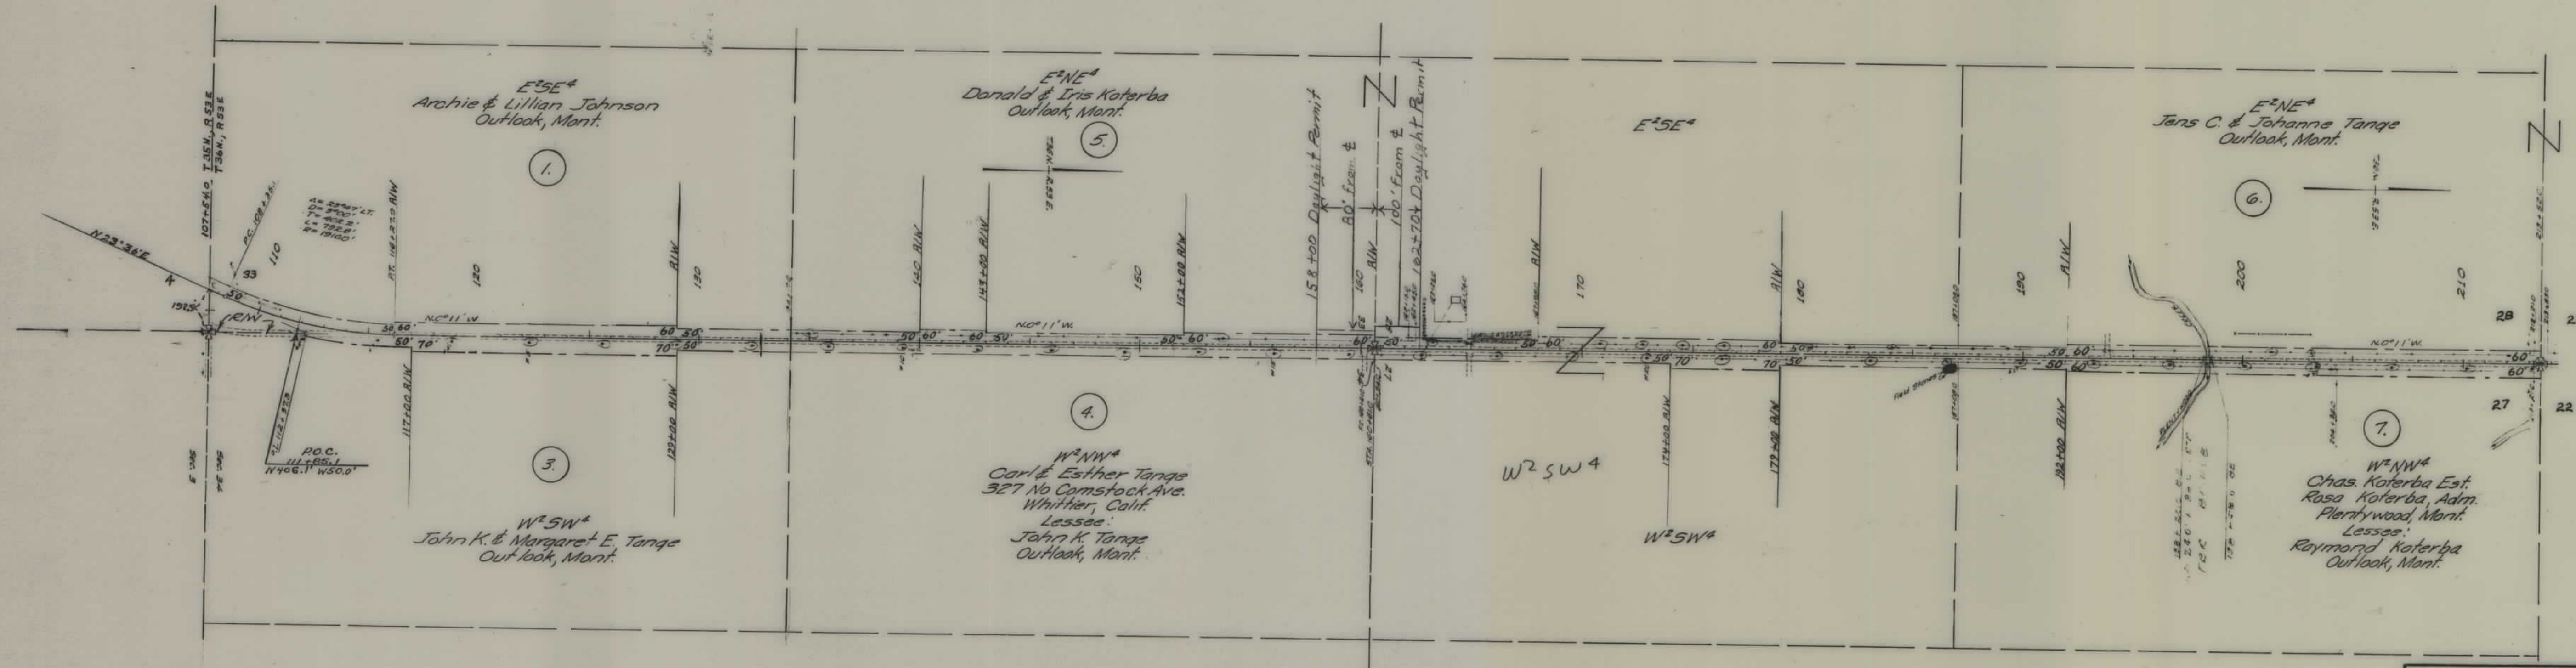


STATE OF MONTANA
 STATE HIGHWAY COMMISSION
 LAND REQUIRED FOR RIGHT OF WAY
 SHERIDAN COUNTY
 SCALE 1" = 400' MAP COMPLETED 5-5-54


FED. ROAD DIST. NO.	STATE	FED. AID PROJ. NO.	R/W NO.	SHEET NO.	TOTAL SHEETS
8	MONT.	S-123(1)	3123-01	3	5

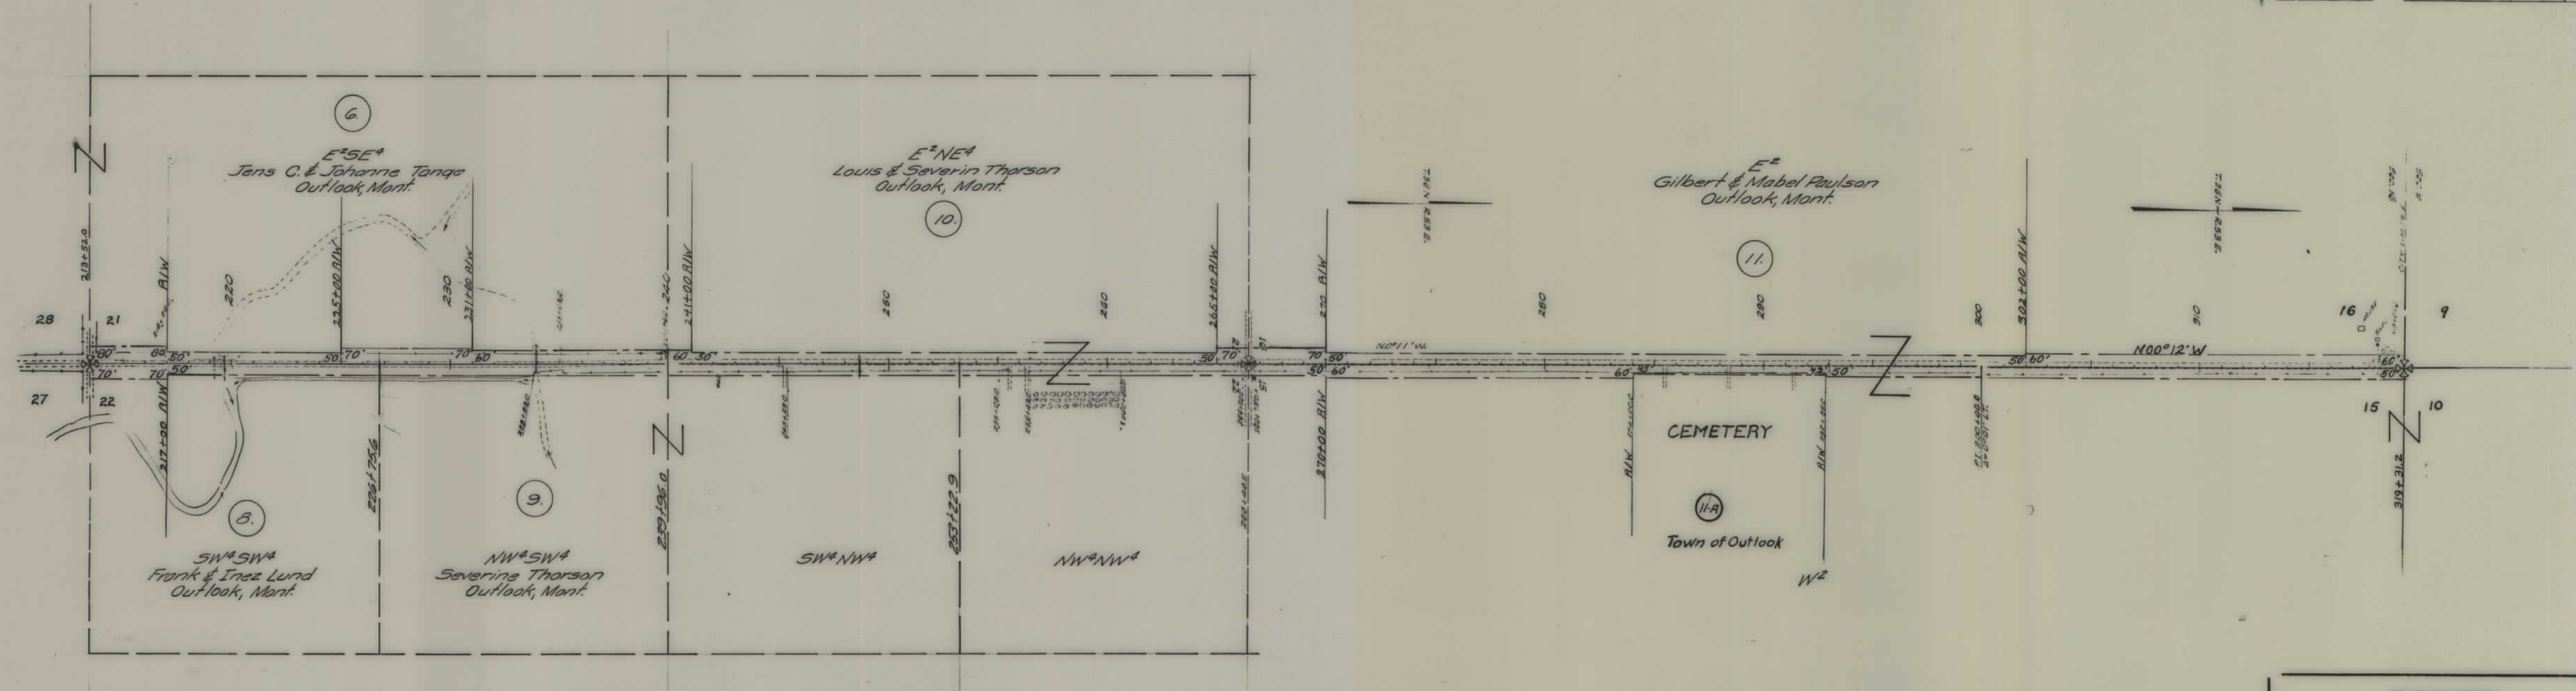


STATE OF MONTANA
 STATE HIGHWAY COMMISSION
 LAND REQUIRED FOR RIGHT OF WAY
 SHERIDAN COUNTY
 SCALE 1" = 400' MAP COMPLETED 5-5-54

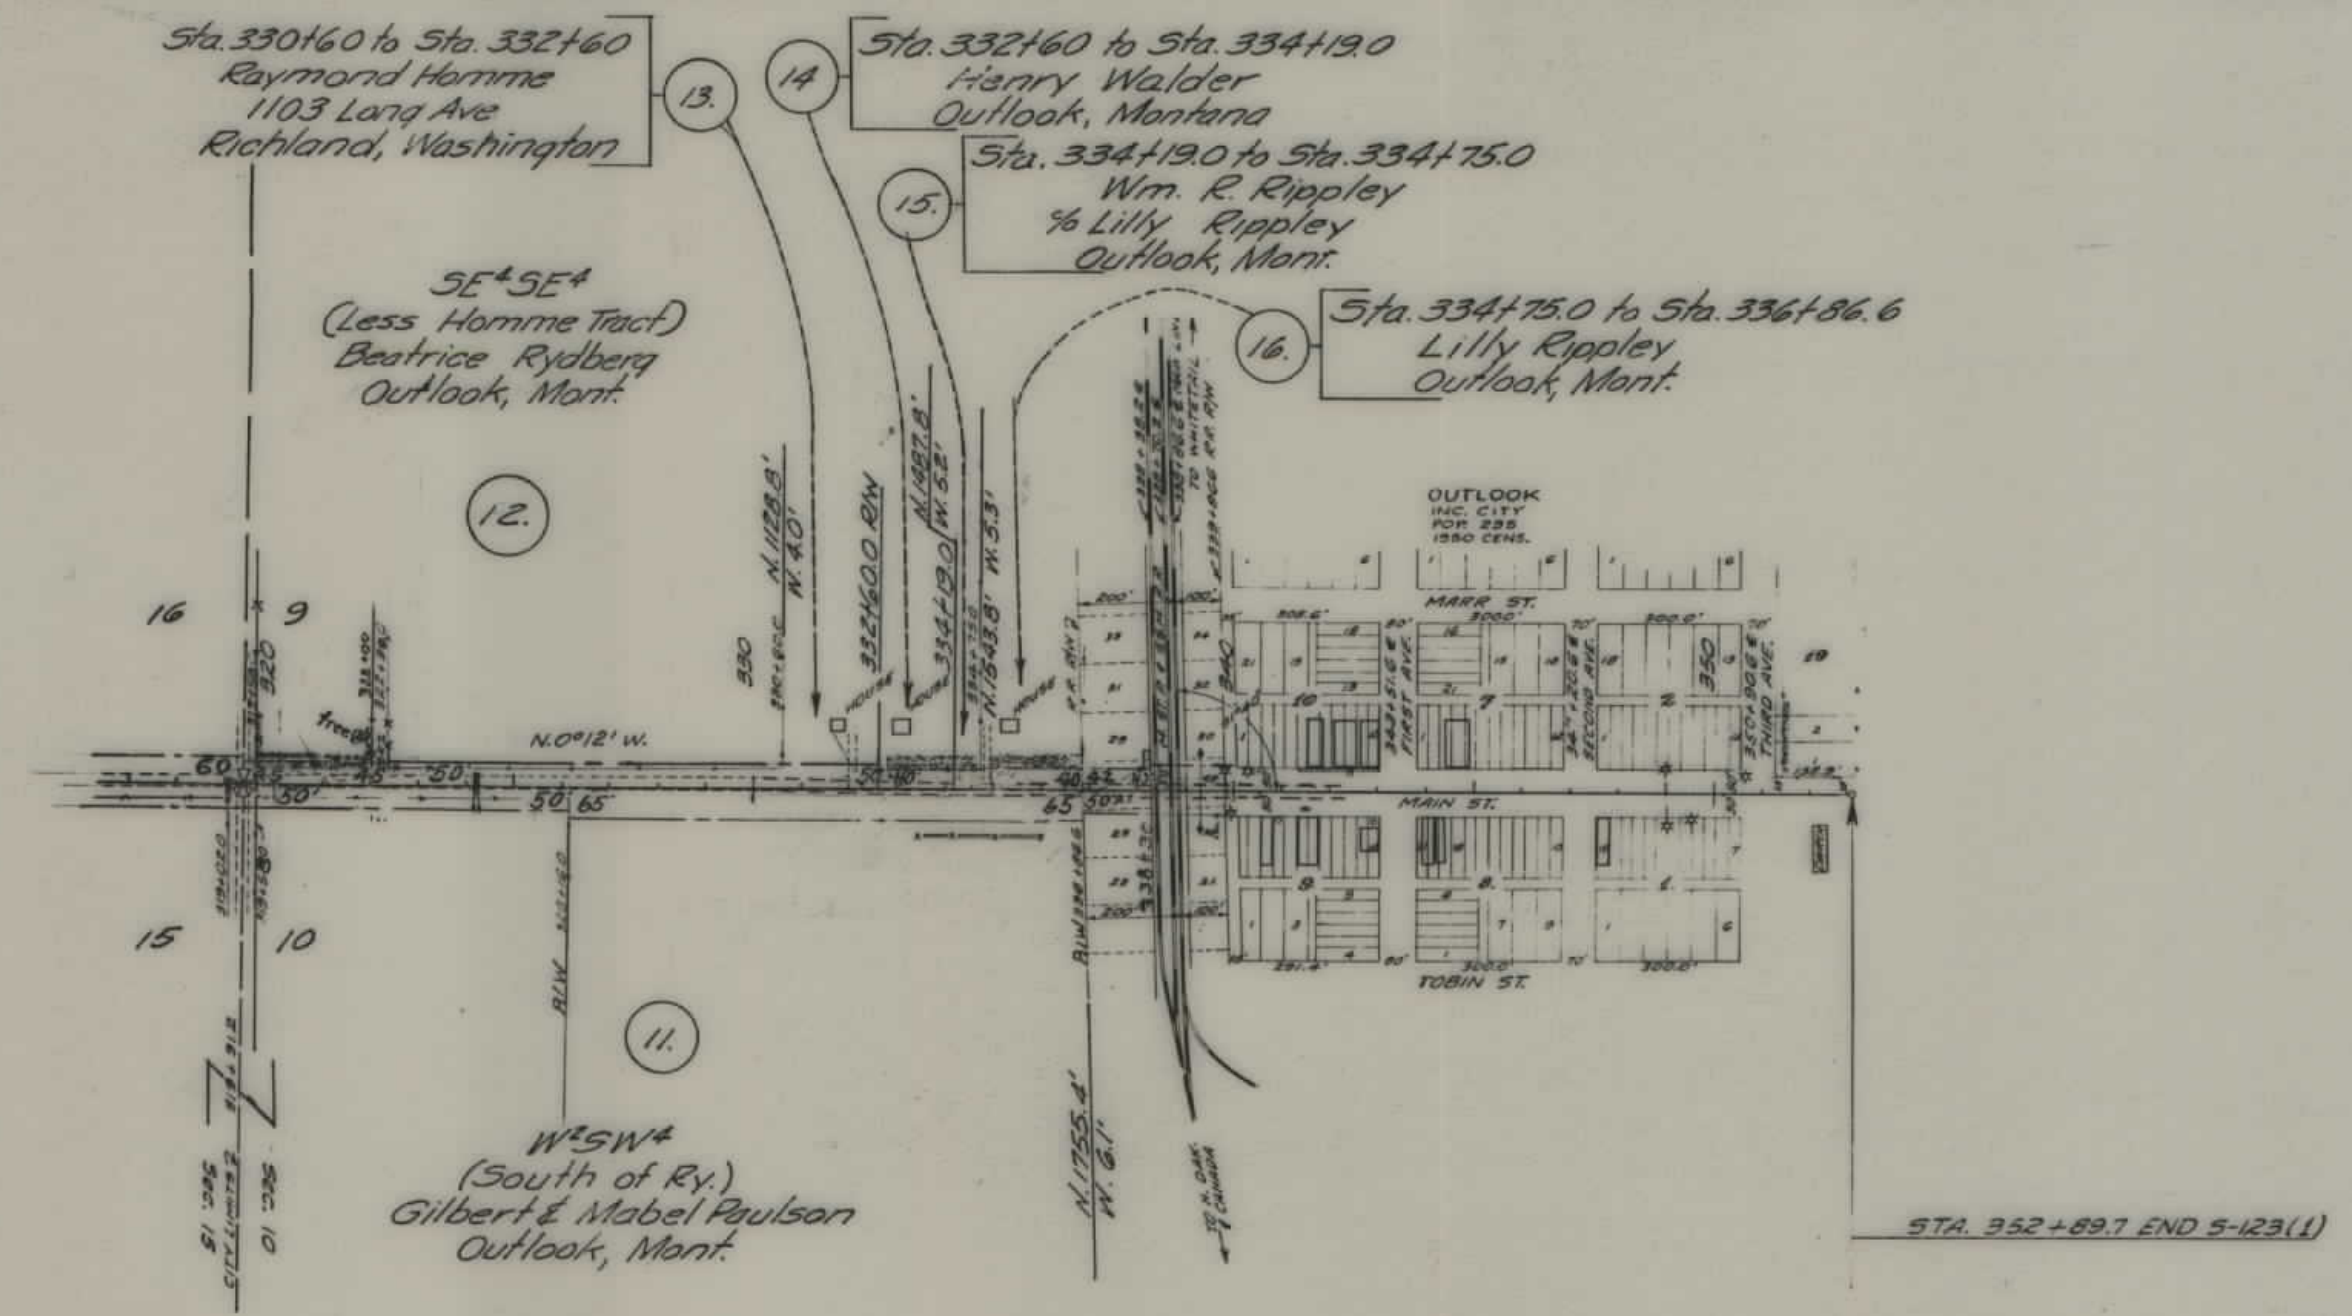

FED. ROAD DIST. NO.	STATE	FED. AID PROJ. NO.	R/W NO.	SHEET NO.	TOTAL SHEETS
8	MONT.	S-123 (1)	3123-01	4	5

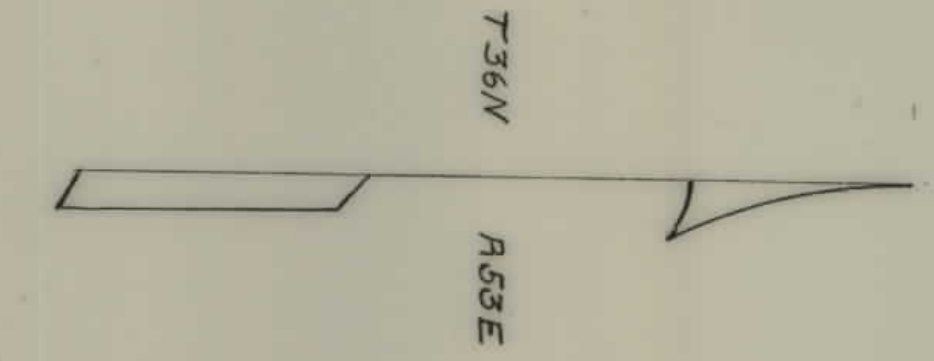

STATE OF MONTANA
 STATE HIGHWAY COMMISSION
 LAND REQUIRED FOR RIGHT OF WAY
 SHERIDAN COUNTY
 SCALE 1"= 400' MAP COMPLETED 5-6-54

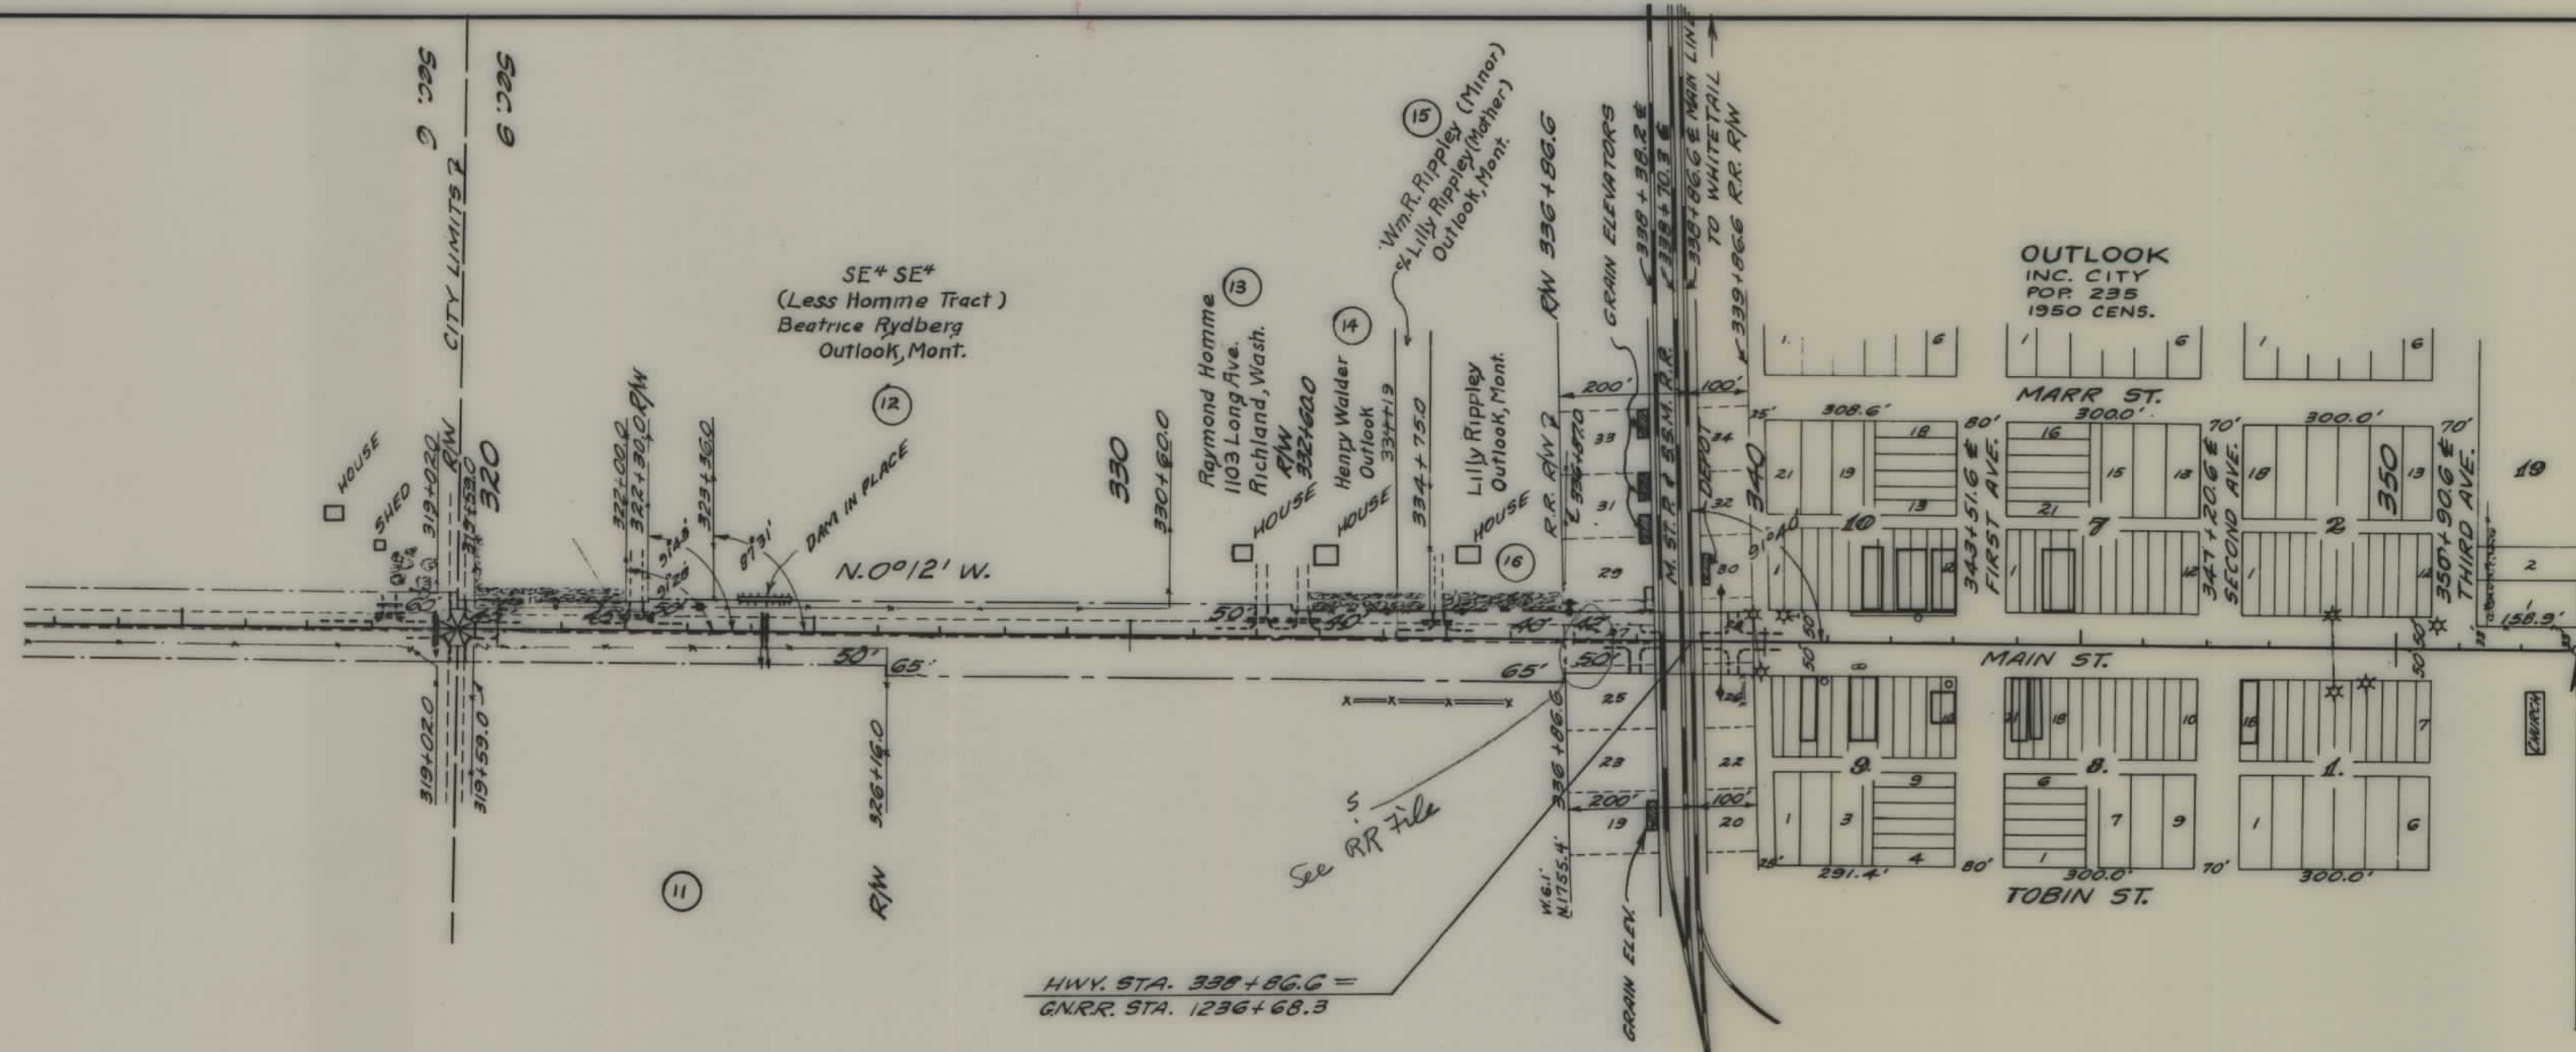

FED. ROAD DIST. NO.	STATE	FED. PROJ. NO.	R/W NO.	SHEET NO.	TOTAL SHEETS
8	MONT.	S-123(1)	3123-01	5	5

STATE OF MONTANA
 STATE HIGHWAY COMMISSION
 LAND REQUIRED FOR RIGHT OF WAY
 SHERIDAN COUNTY
 SCALE 1" = 200' MAP COMPLETED 5-5-54