


PLANS
NOT
TO
SCALE


FED. ROAD DIST. NO.	STATE	FED. AID PROJ. NO.	R/W NO.	SHEET NO.	TOTAL SHEETS
8	MONT.	S-127(3)	3127-03	1	3

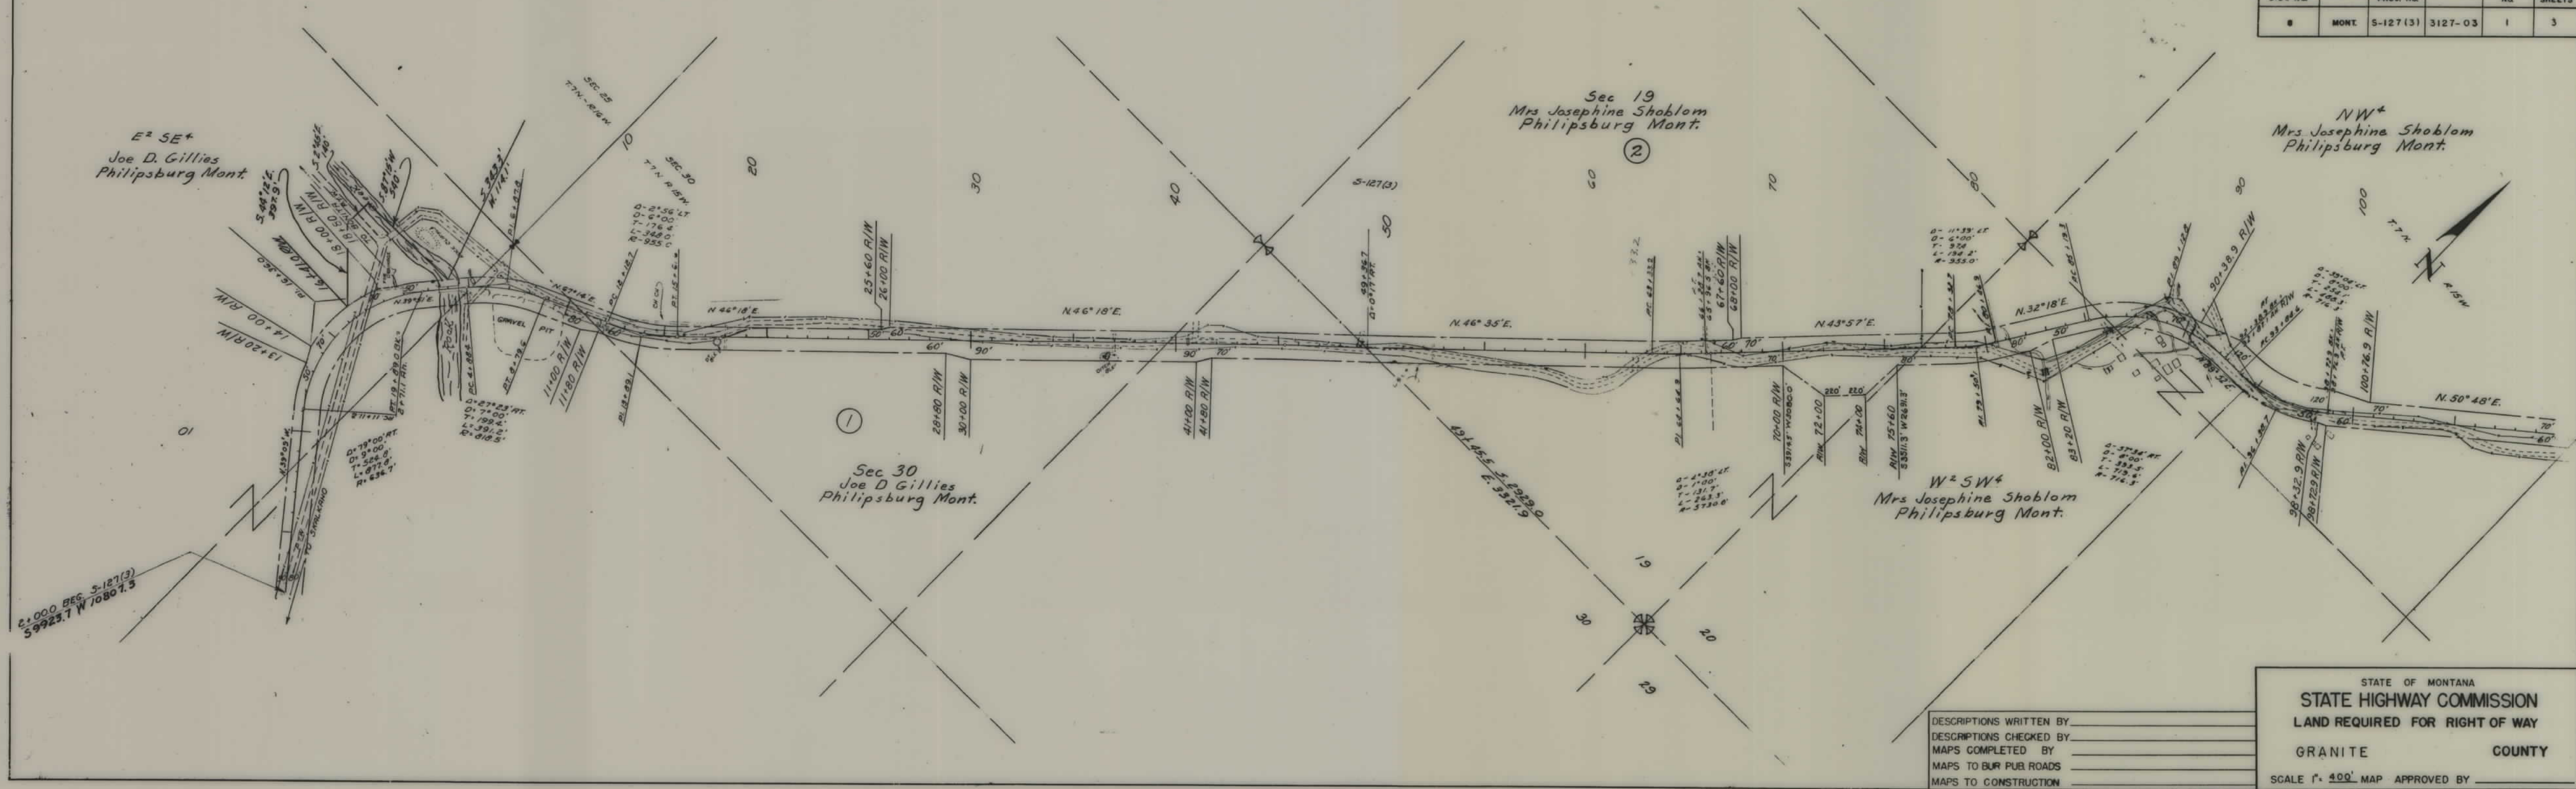

DESCRIPTIONS WRITTEN BY _____
 DESCRIPTIONS CHECKED BY _____
 MAPS COMPLETED BY _____
 MAPS TO BUR PUB ROADS _____
 MAPS TO CONSTRUCTION _____

STATE OF MONTANA
 STATE HIGHWAY COMMISSION
 LAND REQUIRED FOR RIGHT OF WAY
 GRANITE COUNTY
 SCALE 1" = 400' MAP APPROVED BY _____


FED. ROAD DIST. NO.	STATE	FED. AID PROJ. NO.	R/W NO.	SHEET NO.	TOTAL SHEETS
8	MONT.	S-127(3)	3127-03	2	3

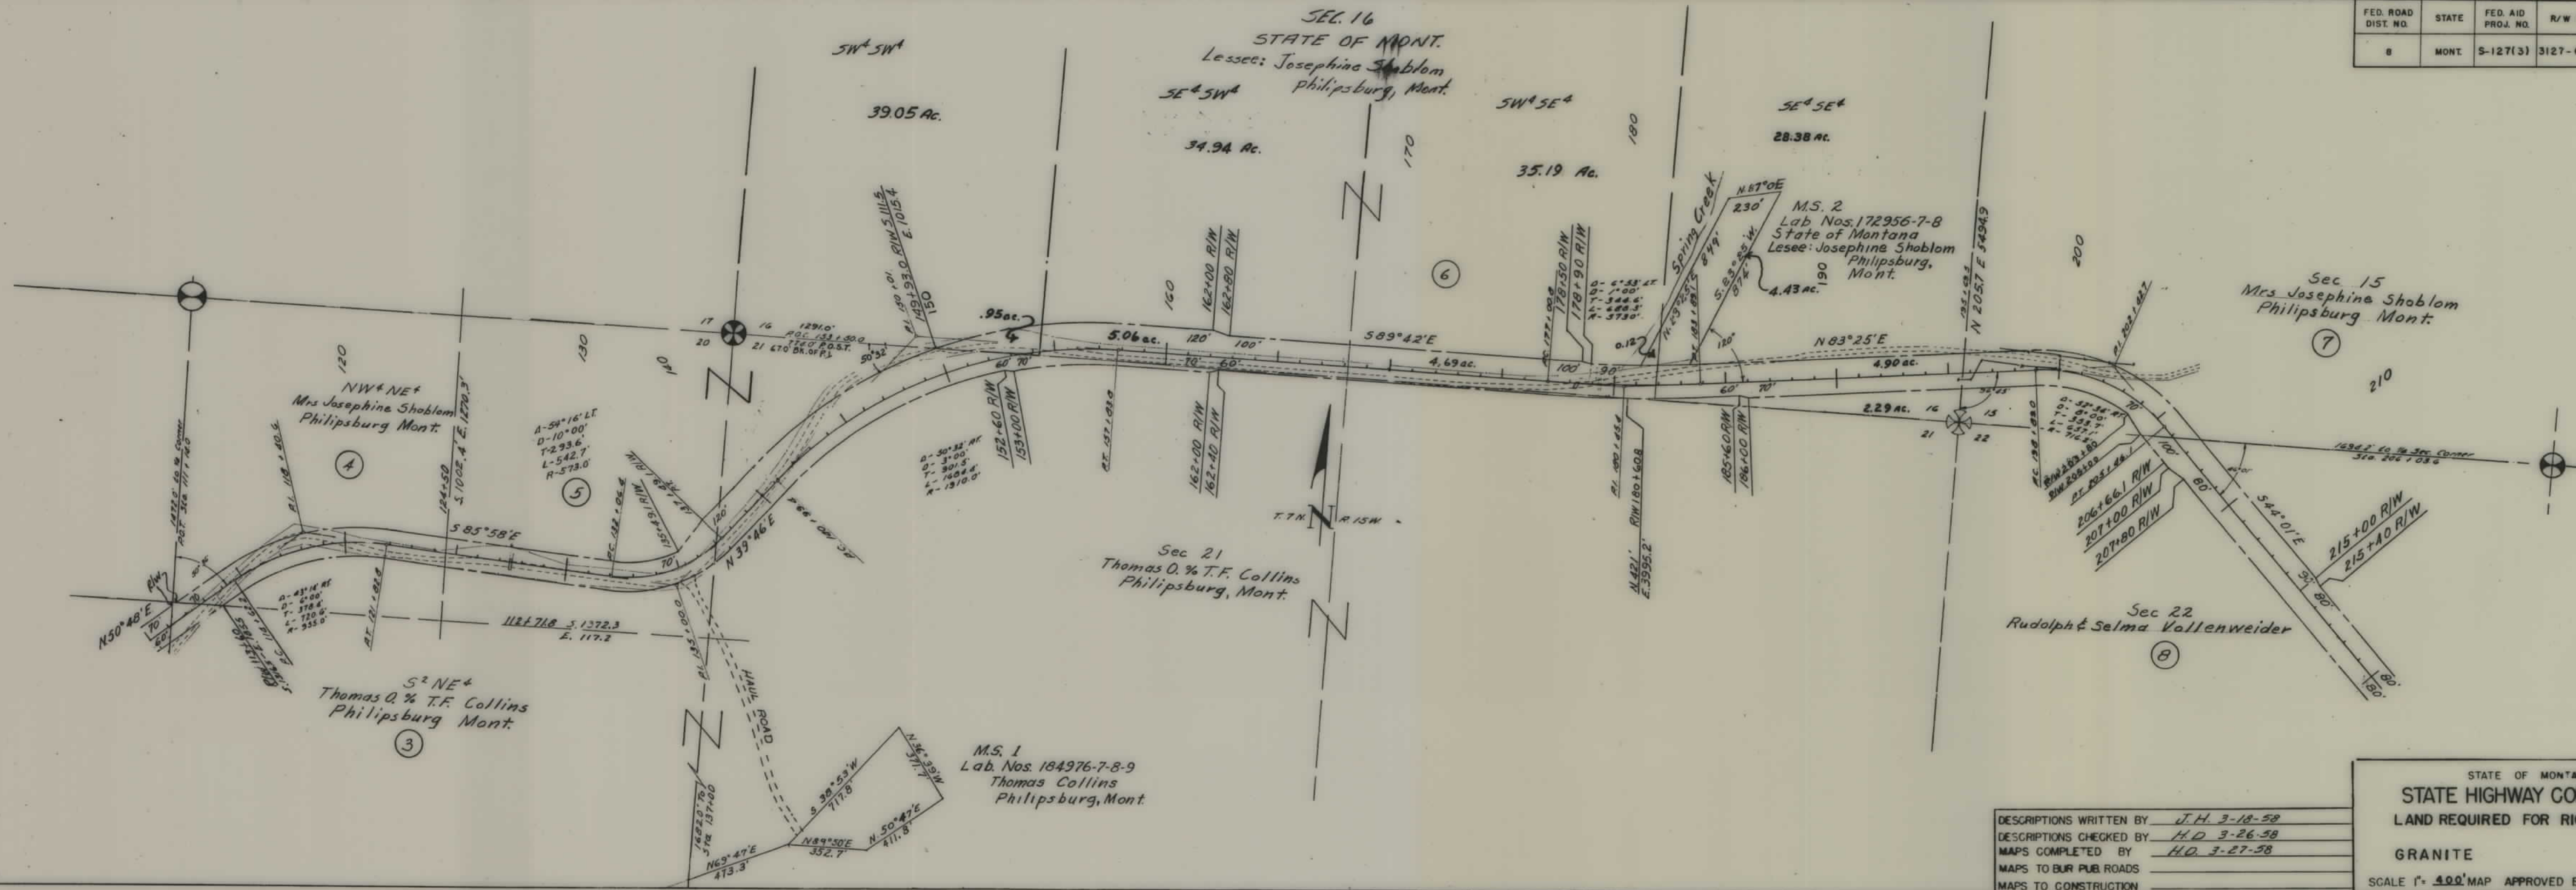

DESCRIPTIONS WRITTEN BY J.H. 3-18-58
 DESCRIPTIONS CHECKED BY H.D. 3-26-58
 MAPS COMPLETED BY H.D. 3-27-58
 MAPS TO BUR. PUB. ROADS _____
 MAPS TO CONSTRUCTION _____

STATE OF MONTANA
 STATE HIGHWAY COMMISSION
 LAND REQUIRED FOR RIGHT OF WAY
 GRANITE COUNTY
 SCALE 1" = 400' MAP APPROVED BY _____

FED. ROAD DIST. NO.	STATE	FED. AID PROJ. NO.	R/W NO.	SHEET NO.	TOTAL SHEETS
8	MONT.	S-127(3)	3127-03	3	3

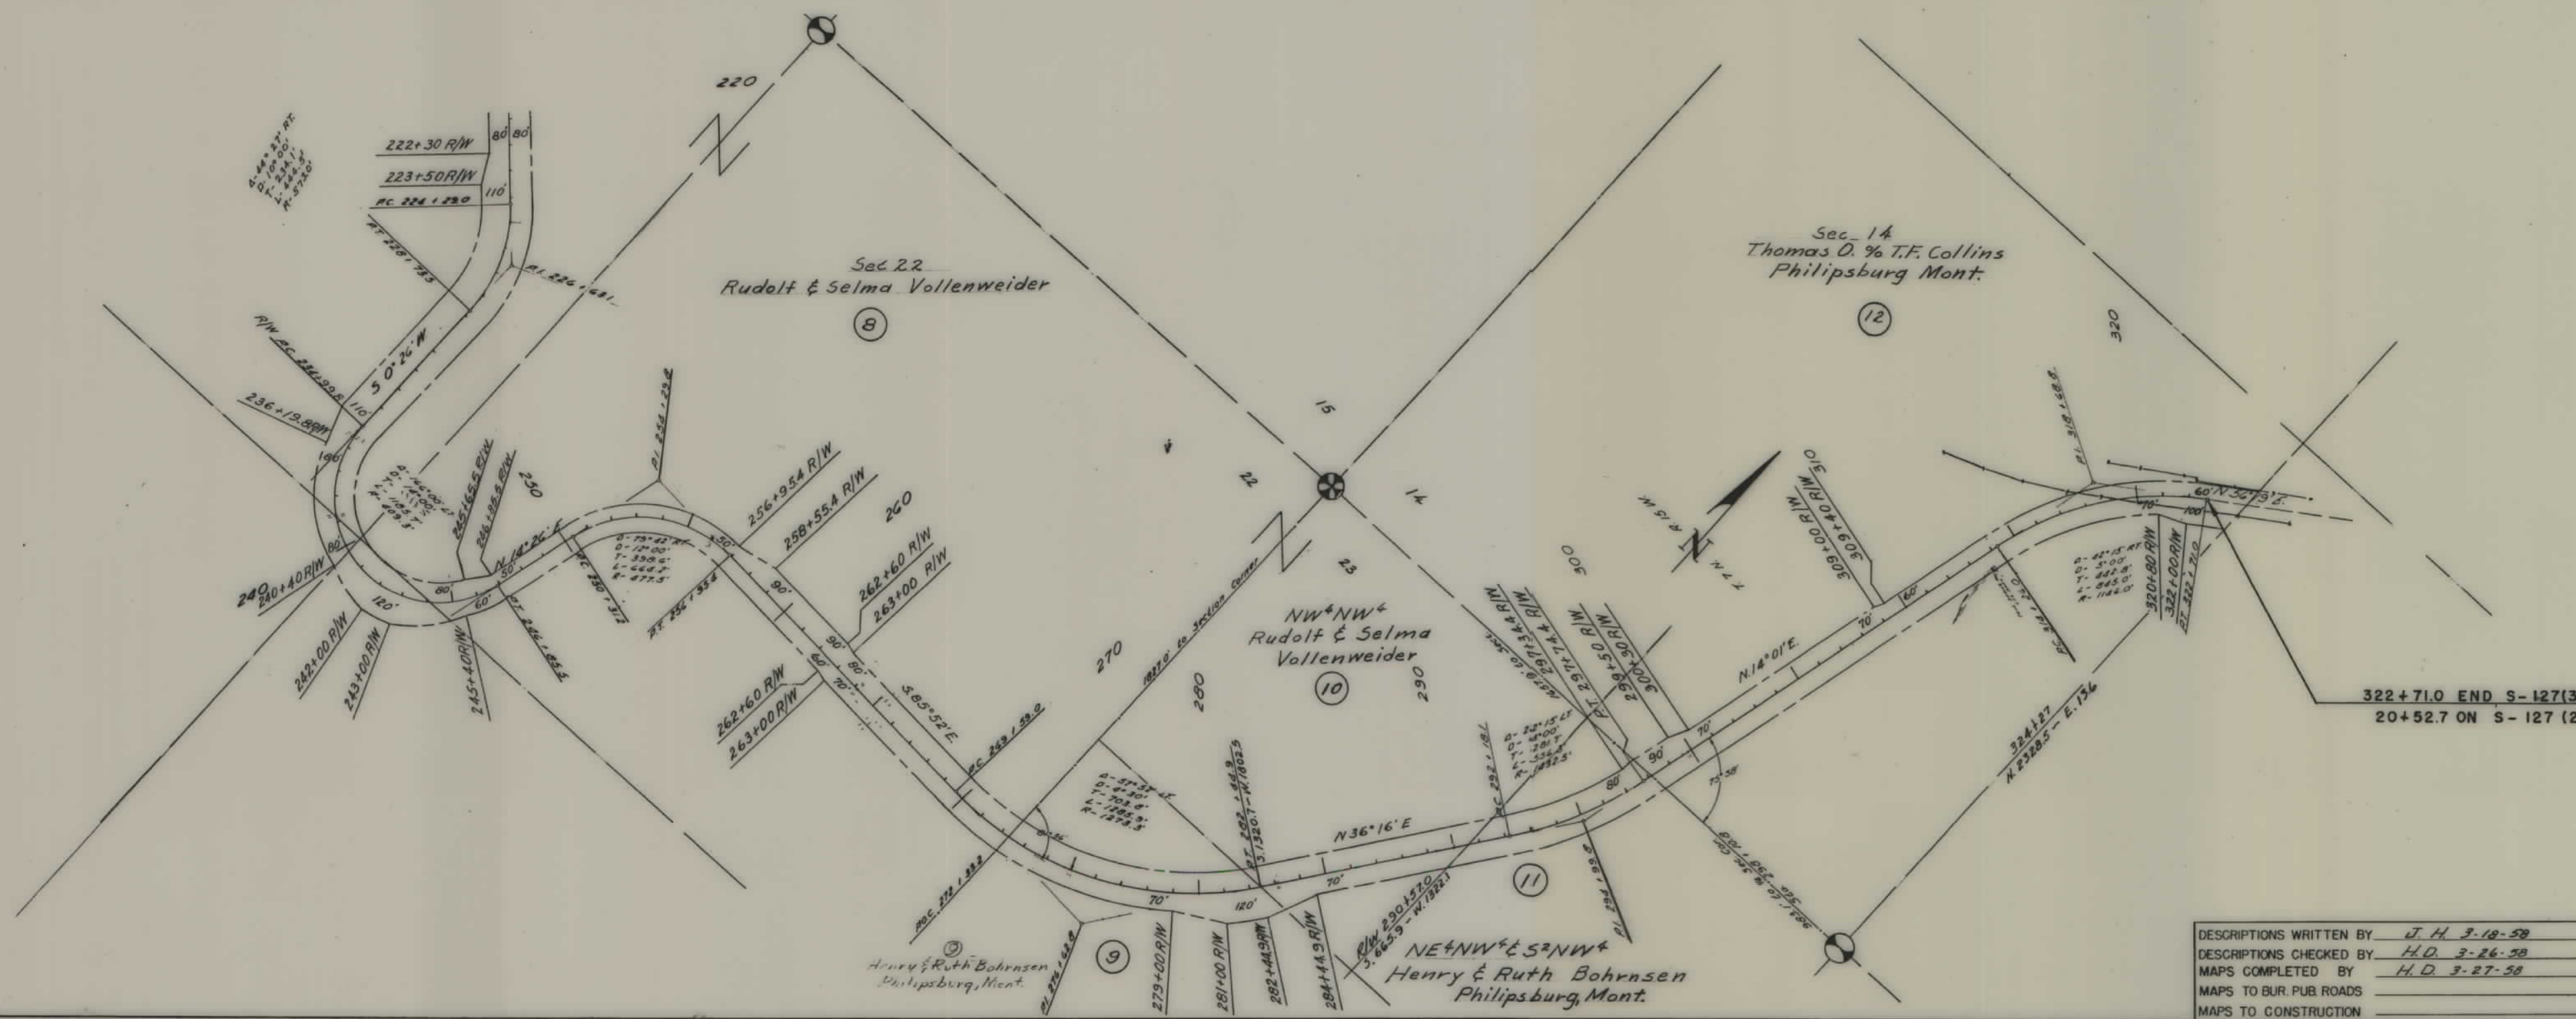

322+71.0 END S-127(3) =
20+52.7 ON S-127 (2)

DESCRIPTIONS WRITTEN BY J. H. 3-18-58
 DESCRIPTIONS CHECKED BY H.D. 3-26-58
 MAPS COMPLETED BY H.D. 3-27-58
 MAPS TO BUR. PUB. ROADS
 MAPS TO CONSTRUCTION

STATE OF MONTANA
STATE HIGHWAY COMMISSION
 LAND REQUIRED FOR RIGHT OF WAY
 GRANITE COUNTY
 SCALE 1" = 400' MAP APPROVED BY