

PLANS


NOT

TO

SCALE

OWNERSHIPS									
PARCEL	NAME	ADDRESS	TOTAL AREA	GROSS R/W AREA	P.T.W. AREA	AREA TO BE ACQUIRED	REMAINDER		CONST. PERMIT AREA
							LEFT	RIGHT	
3	CHARLES L. PELTON, C/D TO FRED J. & MIRIAM L. WEILER	ABSAROOKEE, MONTANA COLUMBUS "	SEE	SHEET	#	6			
4	NELSON BROS. CO PARTNERSHIP	"	10,944.4 AC.	18.2 AC.	9.4 AC.	8.8 AC.	0	10,926.2 AC.	
5	JENNIE LINDEMULDER C/D TO GEORGE LINDEMULDER	"	SEE	SHEET	#	5			

* PARCEL # 3, SECTION 19 & 3. 1/2 18 LEASED TO F. J. & M. L. WEILER

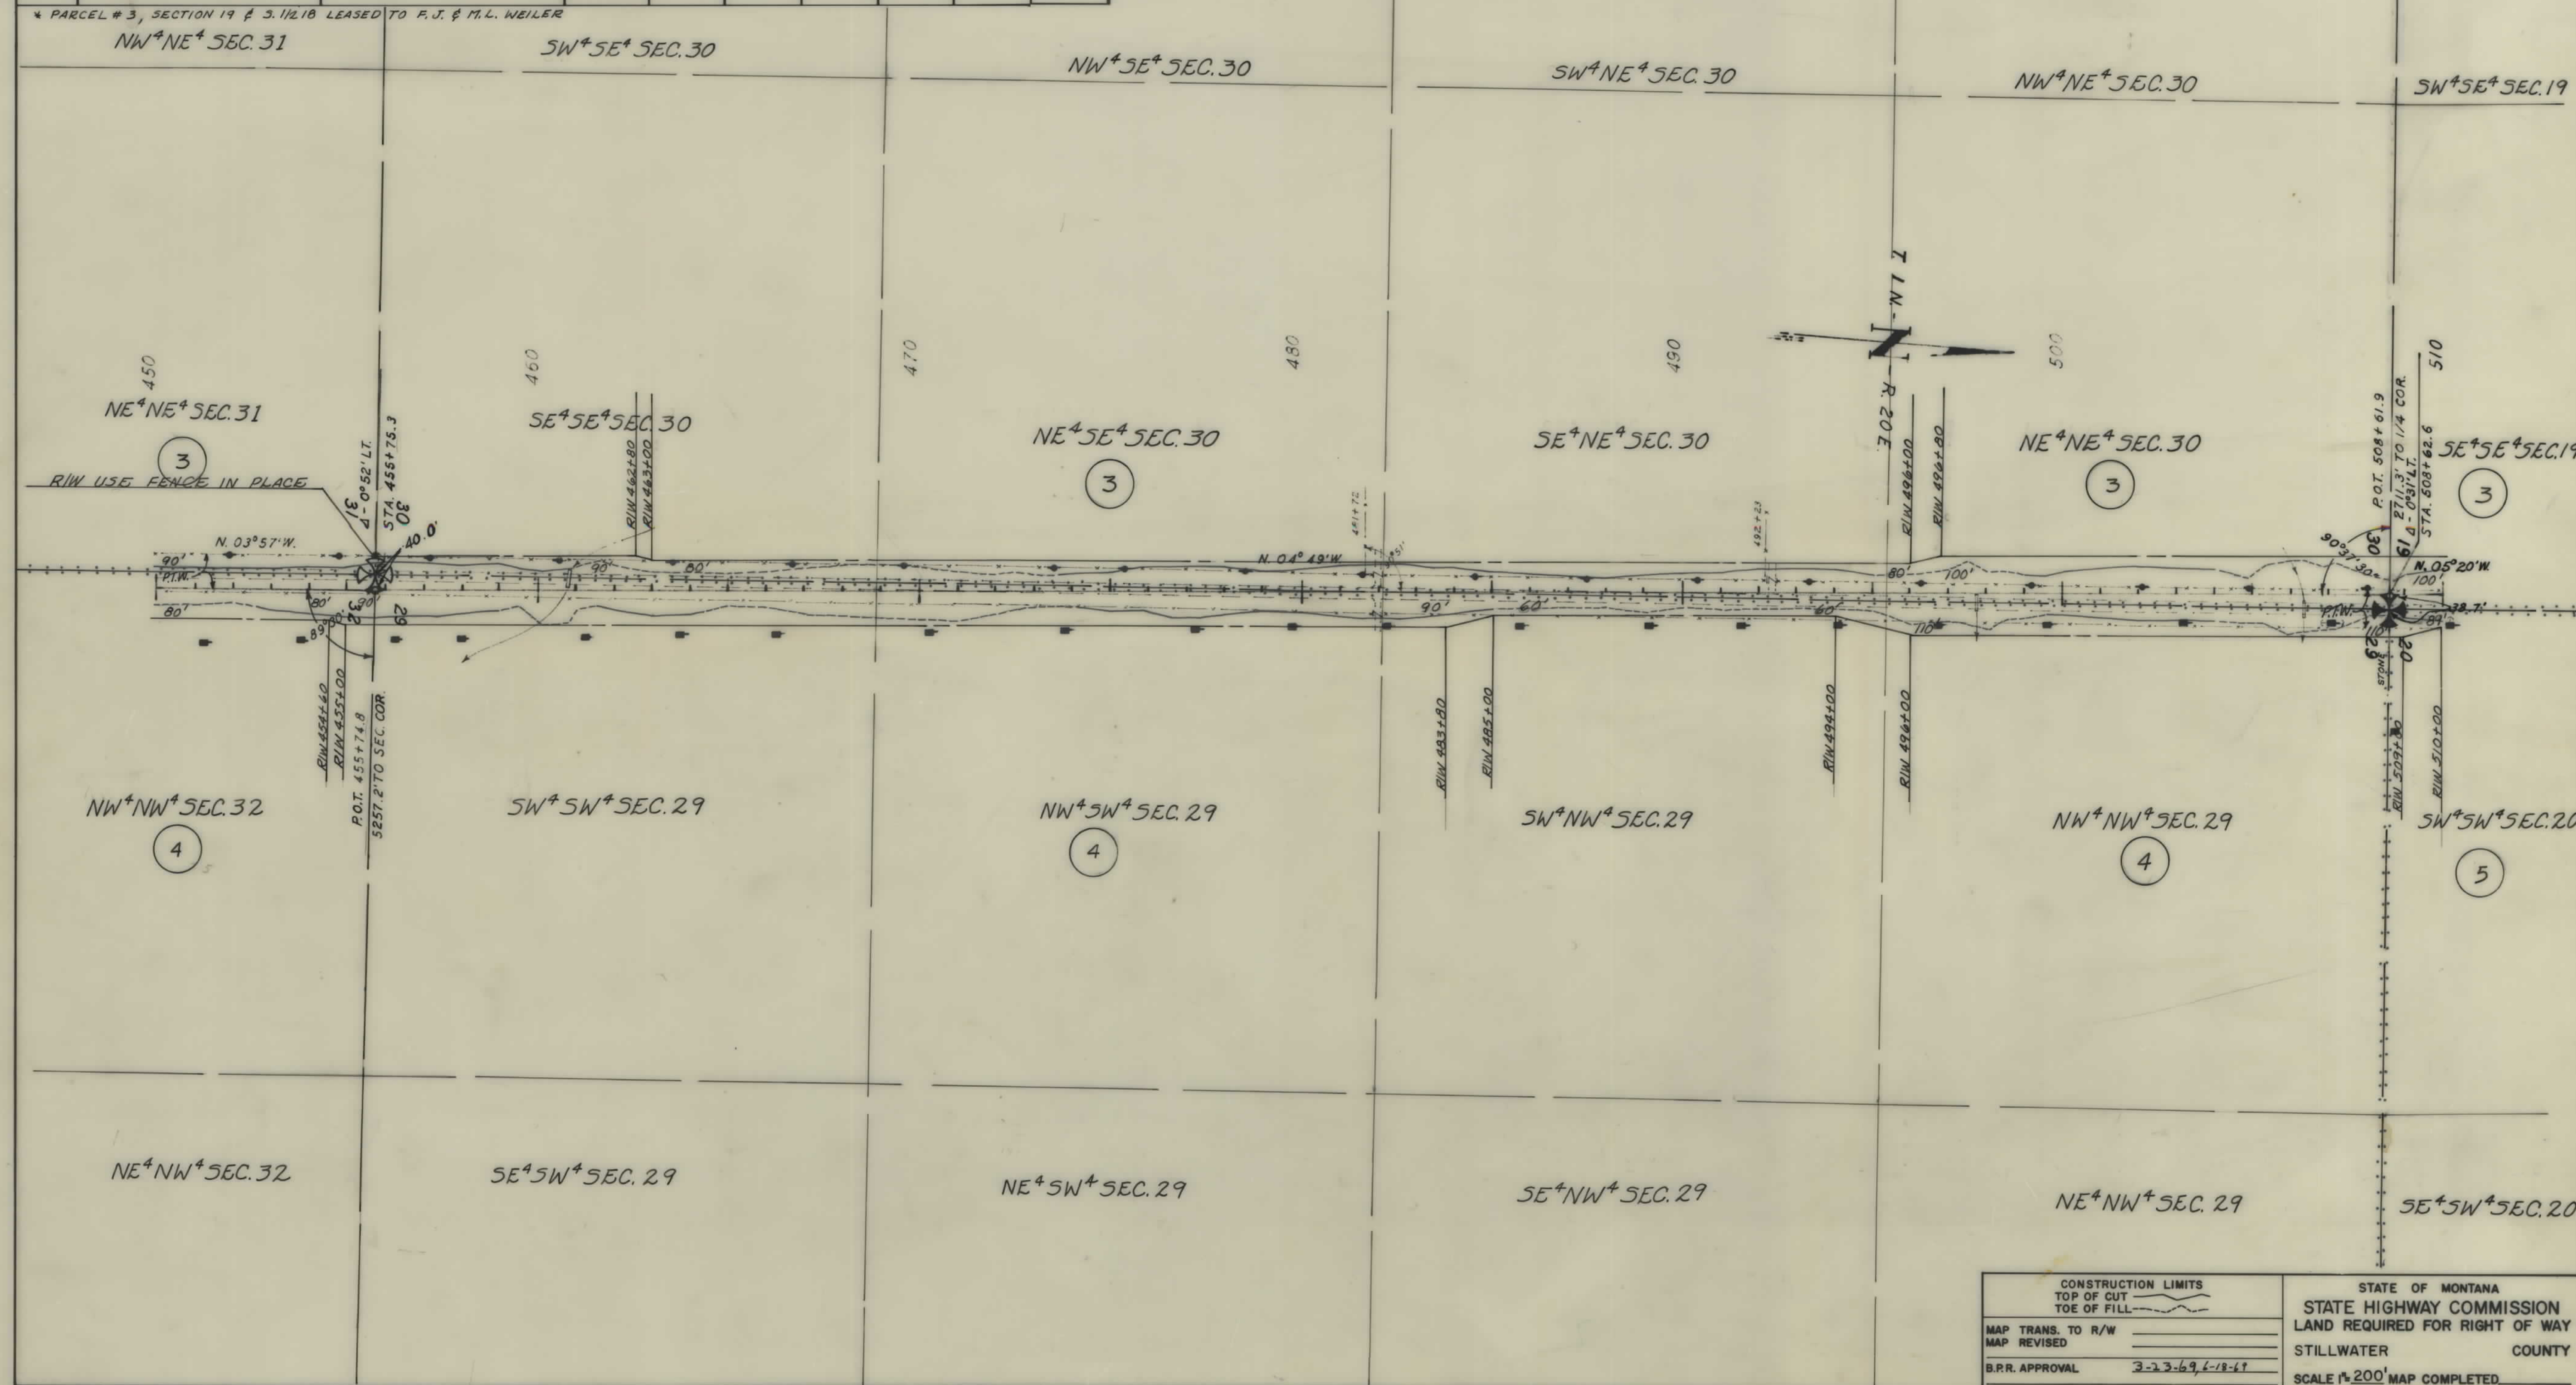

FED. ROAD DIST. NO.	STATE OF	FED. AID PROJECT NUMBERS	STATE	SHEET	TOTAL
		CONST. NO.	R/W NO.	NO.	NO. SHEETS
8	MONTANA		S-129 (10)	3129-10	4 8

CONSTRUCTION LIMITS		STATE OF MONTANA	
TOP OF CUT		STATE HIGHWAY COMMISSION	
TOE OF FILL 		LAND REQUIRED FOR RIGHT OF WAY	
MAP TRANS. TO R/W		STILLWATER COUNTY	
MAP REVISED			
B.P.R. APPROVAL	3-23-69, 6-18-69	SCALE 1"=200' MAP COMPLETED	

