

PLANS

NOT

TO

SCALE

FED. ROAD DIST. NO.	STATE	FED. AID PROJECT NUMBERS		STATE NO.	SHEET NO.	TOTAL SHEETS
		CONST. NO.	R/W NO.			
8	MONT.		S 129 (7)	3129-07	1	8


COLUMBUS - RAPELJE

STATE OF MONTANA
STATE HIGHWAY COMMISSION


RIGHT OF WAY PLAN OF

FEDERAL AID PROJECT NO. S 129 (7) R/W
S 129 () CONST.

COLUMBUS - RAPELJE

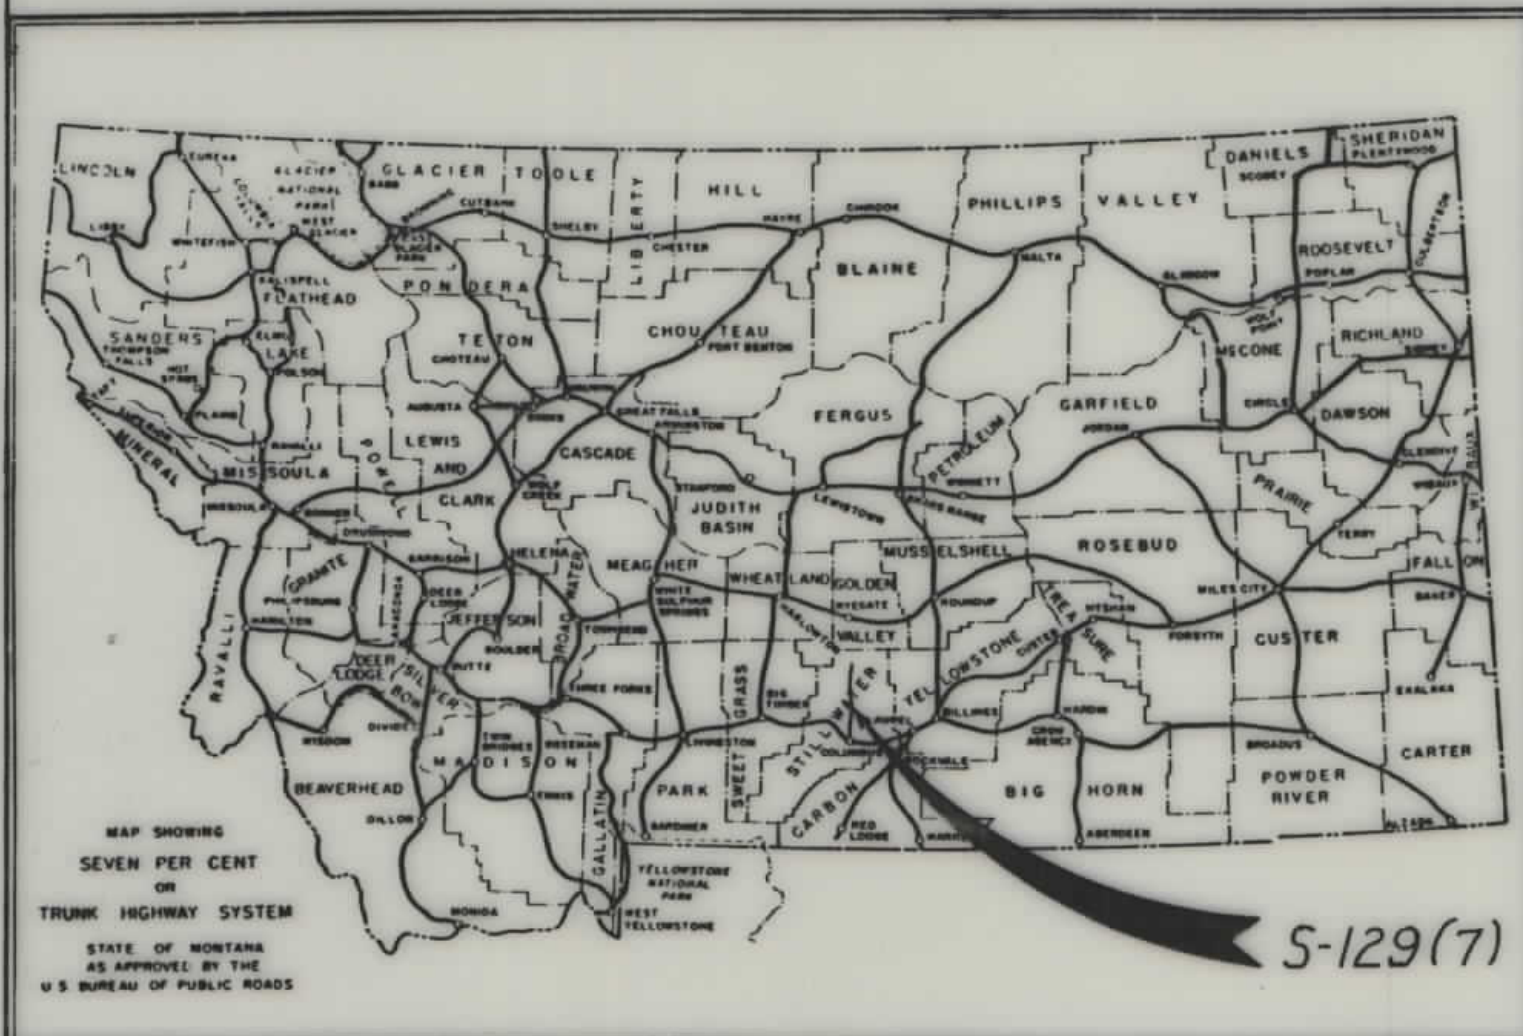


CONVENTIONAL SIGNS	
STATE AND NATIONAL LINE.....	-----
COUNTY LINE.....	-----
CITY, VILLAGE OR BOROUGH LINE.....	-----
TOWNSHIP LINE.....	-----
SECTION LINE.....	-----
RESERVATION LINE.....	-----
FENCE LINE.....	-----
GUARD RAIL.....	-----
OWNERSHIP BOUNDARY.....	-----
RIGHT OF WAY LINE.....	-----
RIGHT OF WAY LINE FENCED.....	-----
TRAVELED WAY.....	-----
RAILROADS.....	-----
RETAINING WALLS.....	-----
BASE OR SURVEY LINE.....	-----
LEVEE.....	-----
CULVERTS IN PLACE (PLAN).....	-----
NEW CULVERTS (PLAN).....	-----
NEW CULVERTS (PROFILE).....	-----
TROLLEY POLE.....	-----
POWER POLE.....	-----
TELEPHONE OR TELEGRAPH POLE.....	-----
MARSH.....	-----
DITCH.....	-----
RIPRAP.....	-----
BRIDGE.....	-----
SECTION CORNER.....	FOUND UNFOUND
1/4 SECTION CORNER.....	FOUND UNFOUND
1/16 CORNER.....	FOUND UNFOUND
CENTER OF SECTION.....	-----
CONTROL OF ACCESS WITH FENCE.....	-----
CONTROL OF ACCESS WITHOUT FENCE.....	-----
PARCEL NUMBER.....	-----
CATTLE GUARD.....	-----
GATE IN FENCE.....	-----
CONSTRUCTION LIMITS.....	CUT FILL

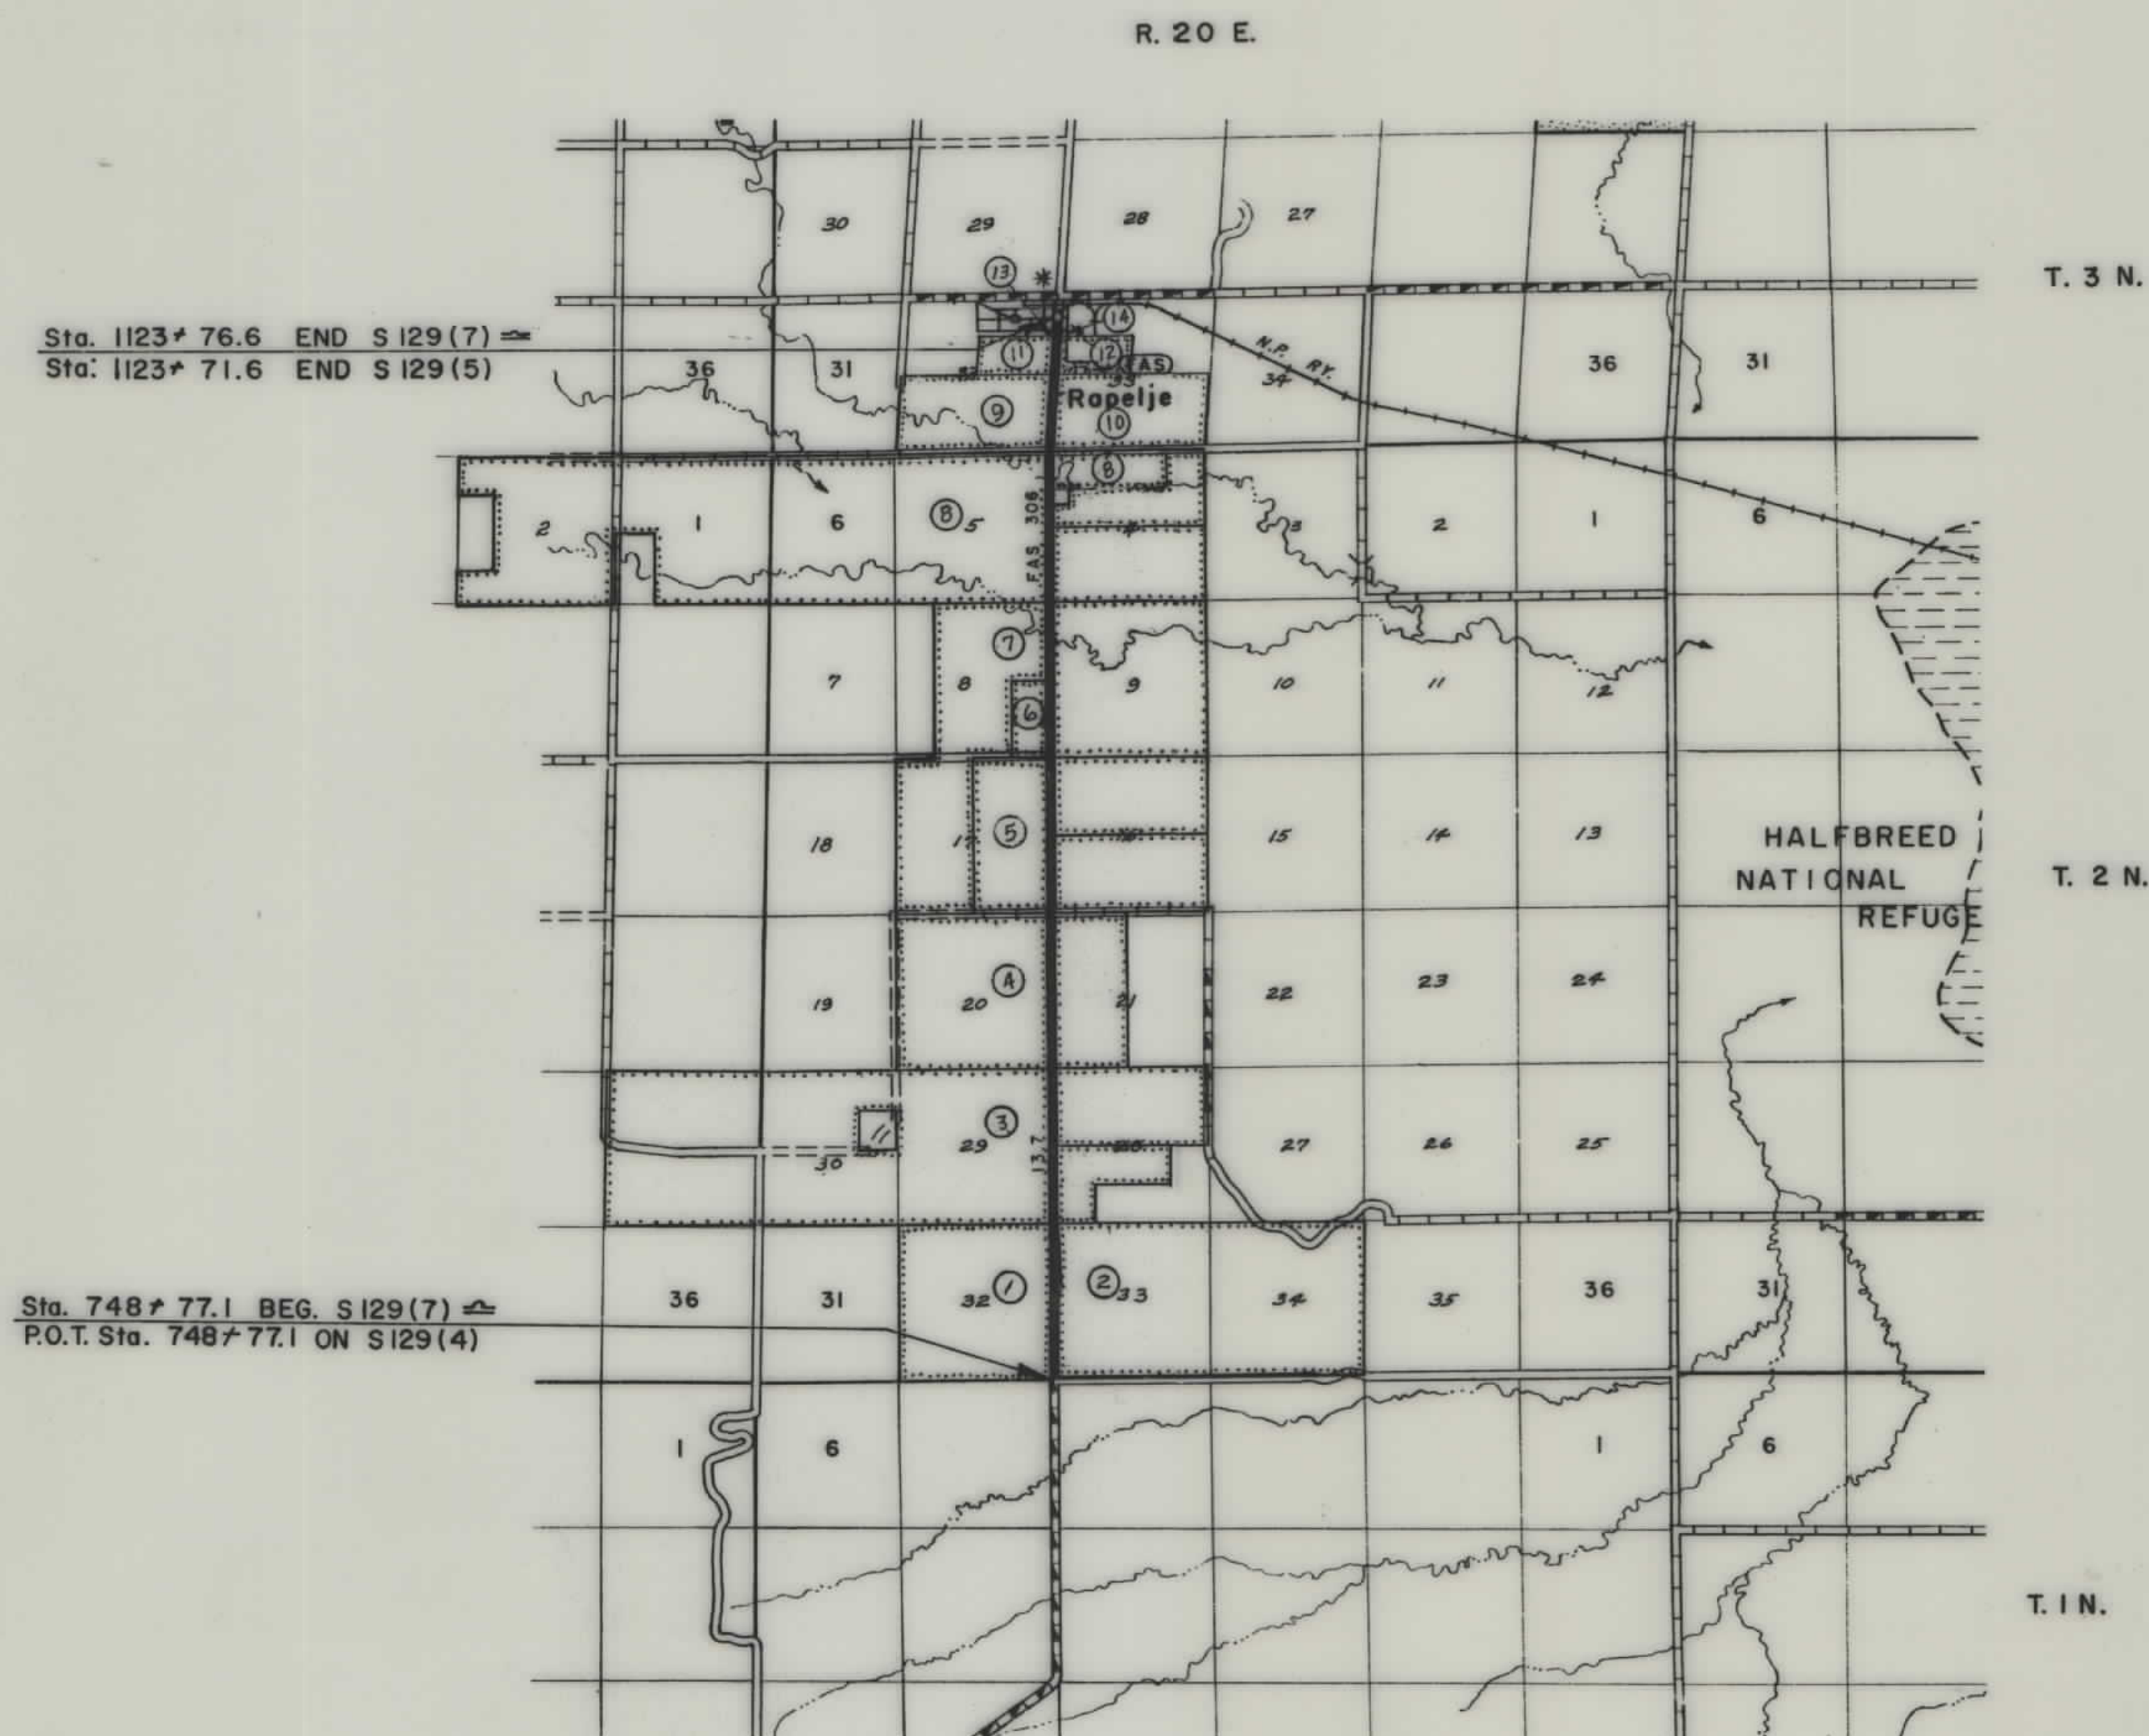

OWNERSHIPS					
PARCEL	N A M E	A D D R E S S	TOTAL AREA	TAKING	LT-REMAINDER-RT
1	EMERY L. GEE	COLUMBUS, MONTANA	640 AC.	12.47 AC.	627.53 AC.
2	ELMER M. HILLMAN	COLUMBUS, MONTANA	1280 AC.	9.82	1270.18 AC.

FED. ROAD DIST. NO.	STATE	FED AID PROJECT NUMBERS		STATE NO.	SHEET NO.	TOTAL SHEETS
		CONST. NO.	R/W NO.			
8	MONT.		S 129 (7)	3129-07	2	8

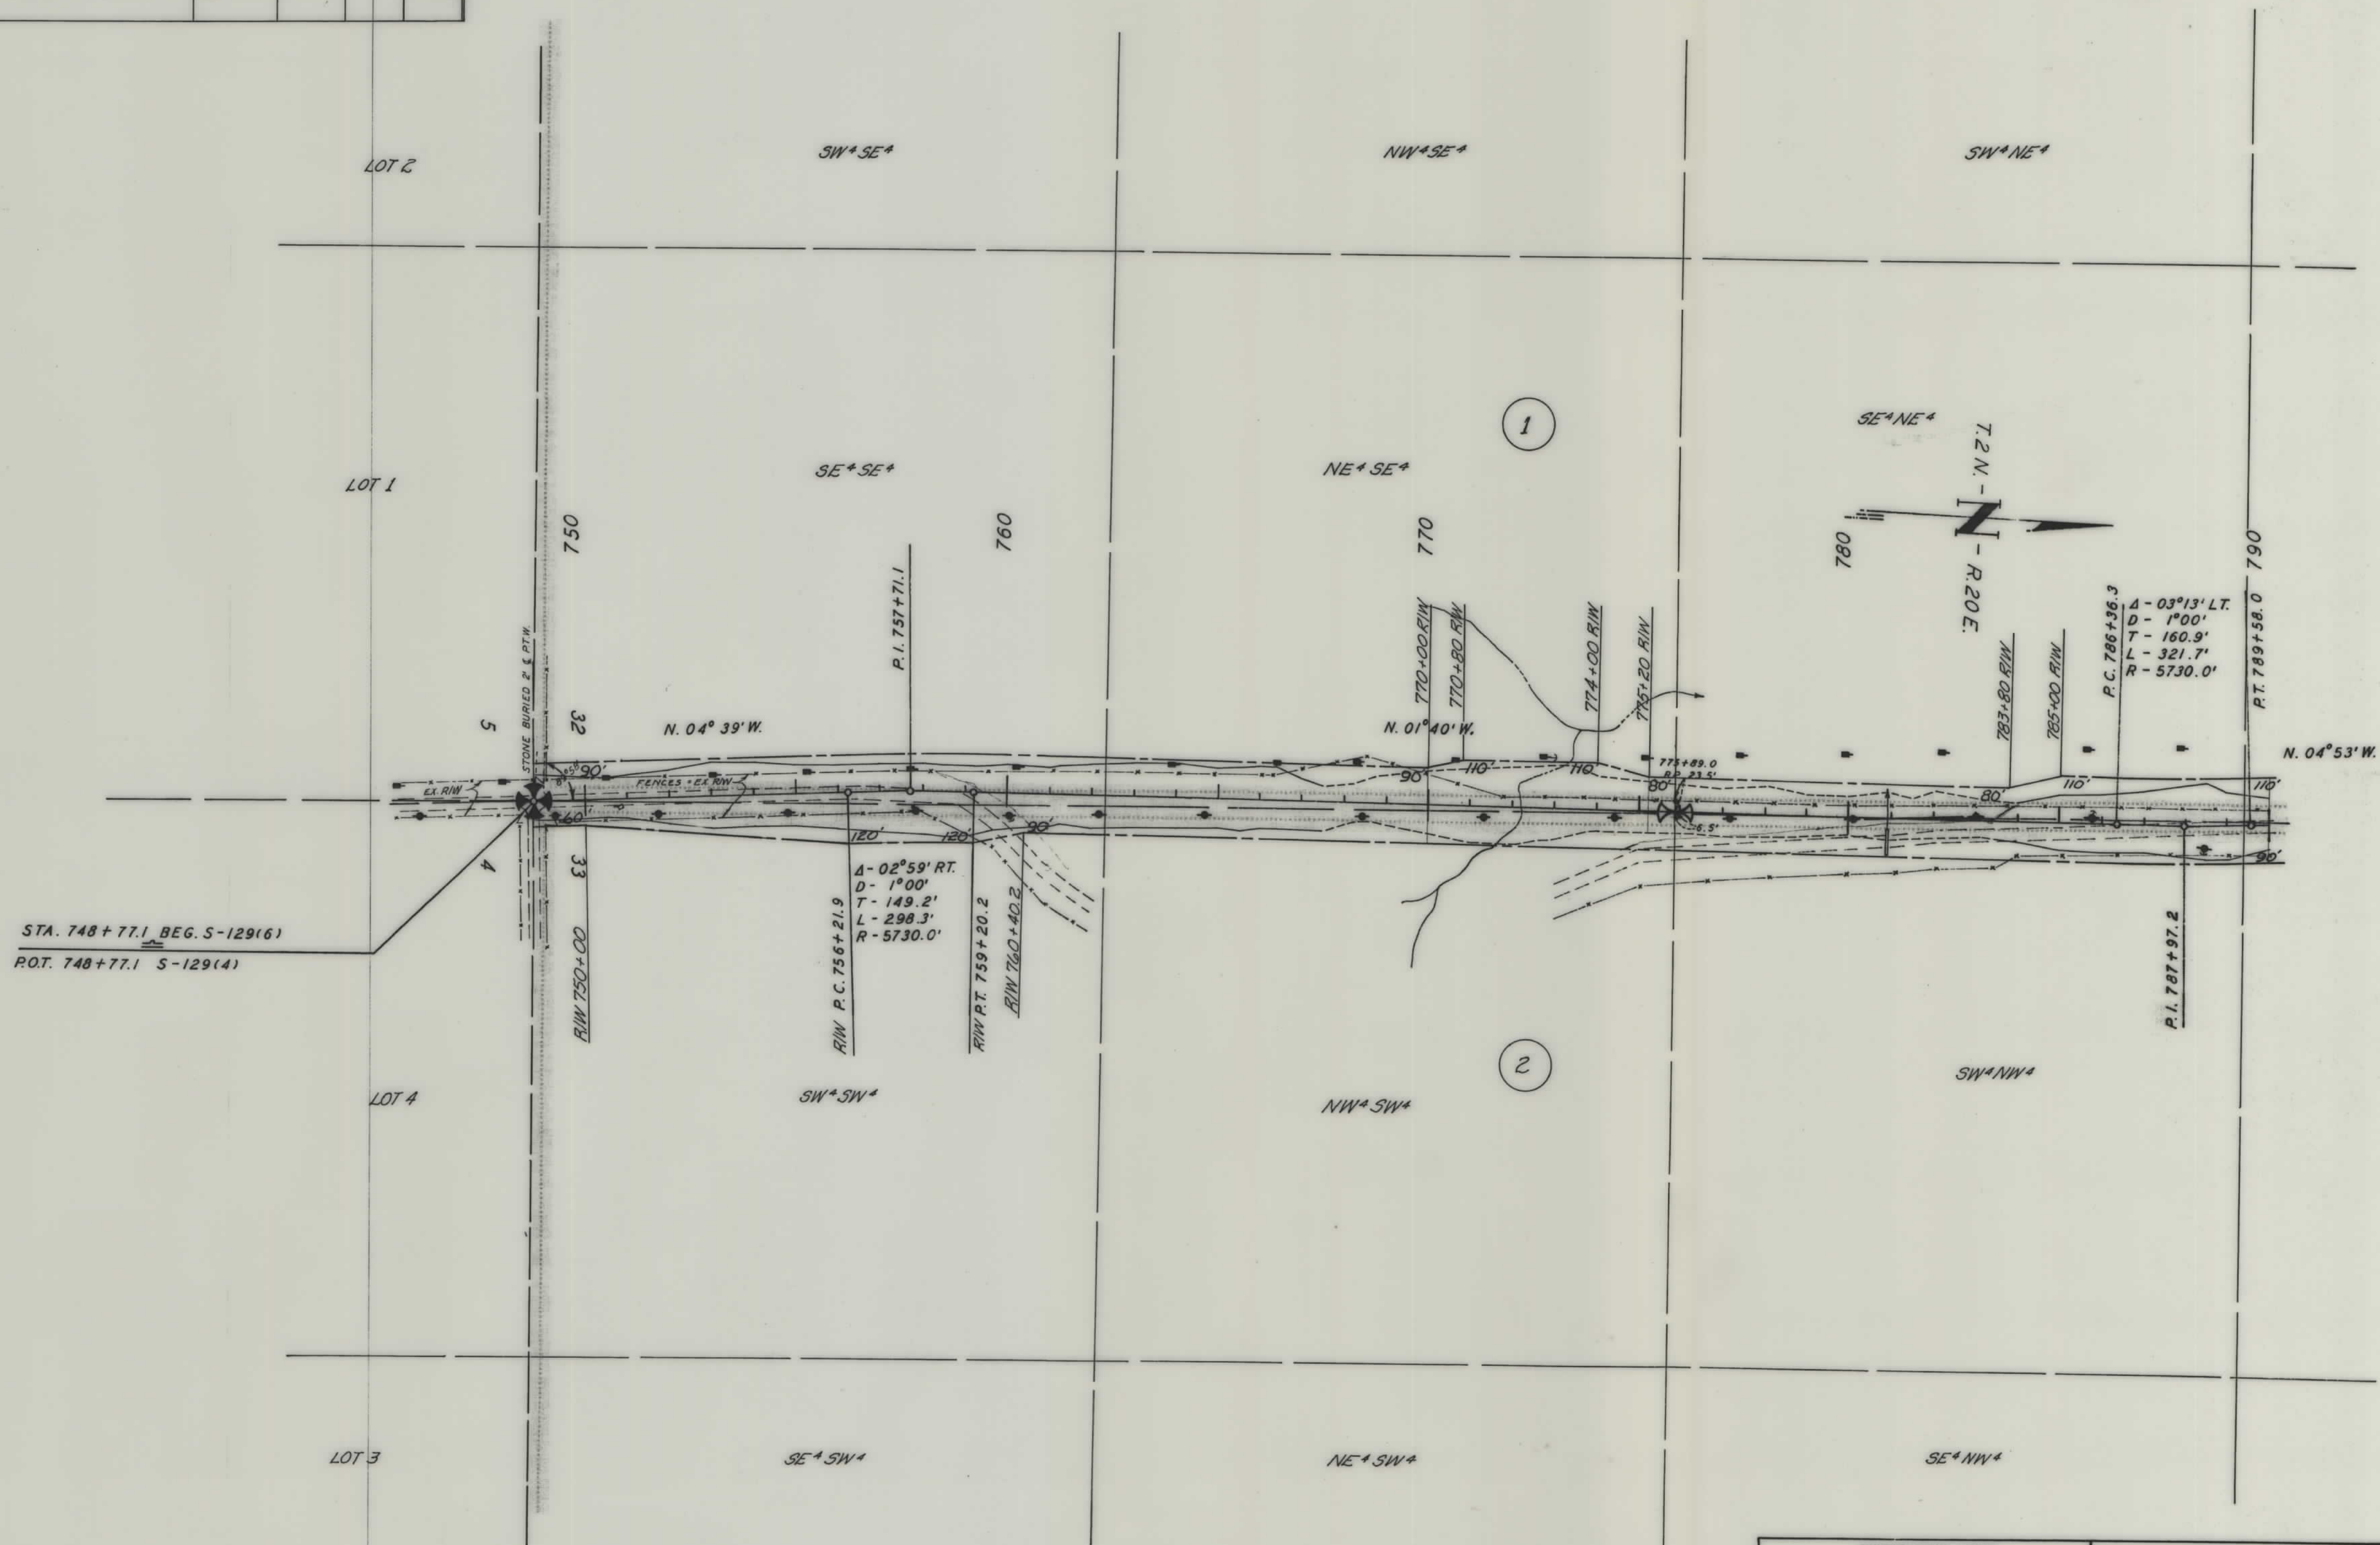


CONSTRUCTION LIMITS	TOP OF CUT	TOE OF FILL
MAP TRANS. TO R/W		
MAP REVISED		
APPROVAL	1/7/63-2/5/63	

STATE OF MONTANA
STATE HIGHWAY COMMISSION
LAND REQUIRED FOR RIGHT OF WAY
STILLWATER COUNTY
SCALE 1"=200' MAP COMPLETED

OWNERSHIPS					
PARCEL	N A M E	A D D R E S S	TOTAL AREA	TAKING	LT-REMAINDER-RT
1	EMERY L. GEE	COLUMBUS, MONTANA	640 AC.	12.47 AC.	627.53 AC.
2	ELMER M. HILLMAN	COLUMBUS, MONTANA	1280 AC.	9.82 AC.	1270.18 AC.
3	ELMER EMERY GEE	RAPELJE, MONTANA	1815.48 AC.	15.93 AC.	1799.55 AC.

FED. ROAD DIST. NO.	STATE	FED. AID PROJECT NUMBERS		STATE NO.	SHEET NO.	TOTAL SHEETS
		CONST. NO.	R/W NO.			
8	MONT.		S129 (7)	3129-07	3	8

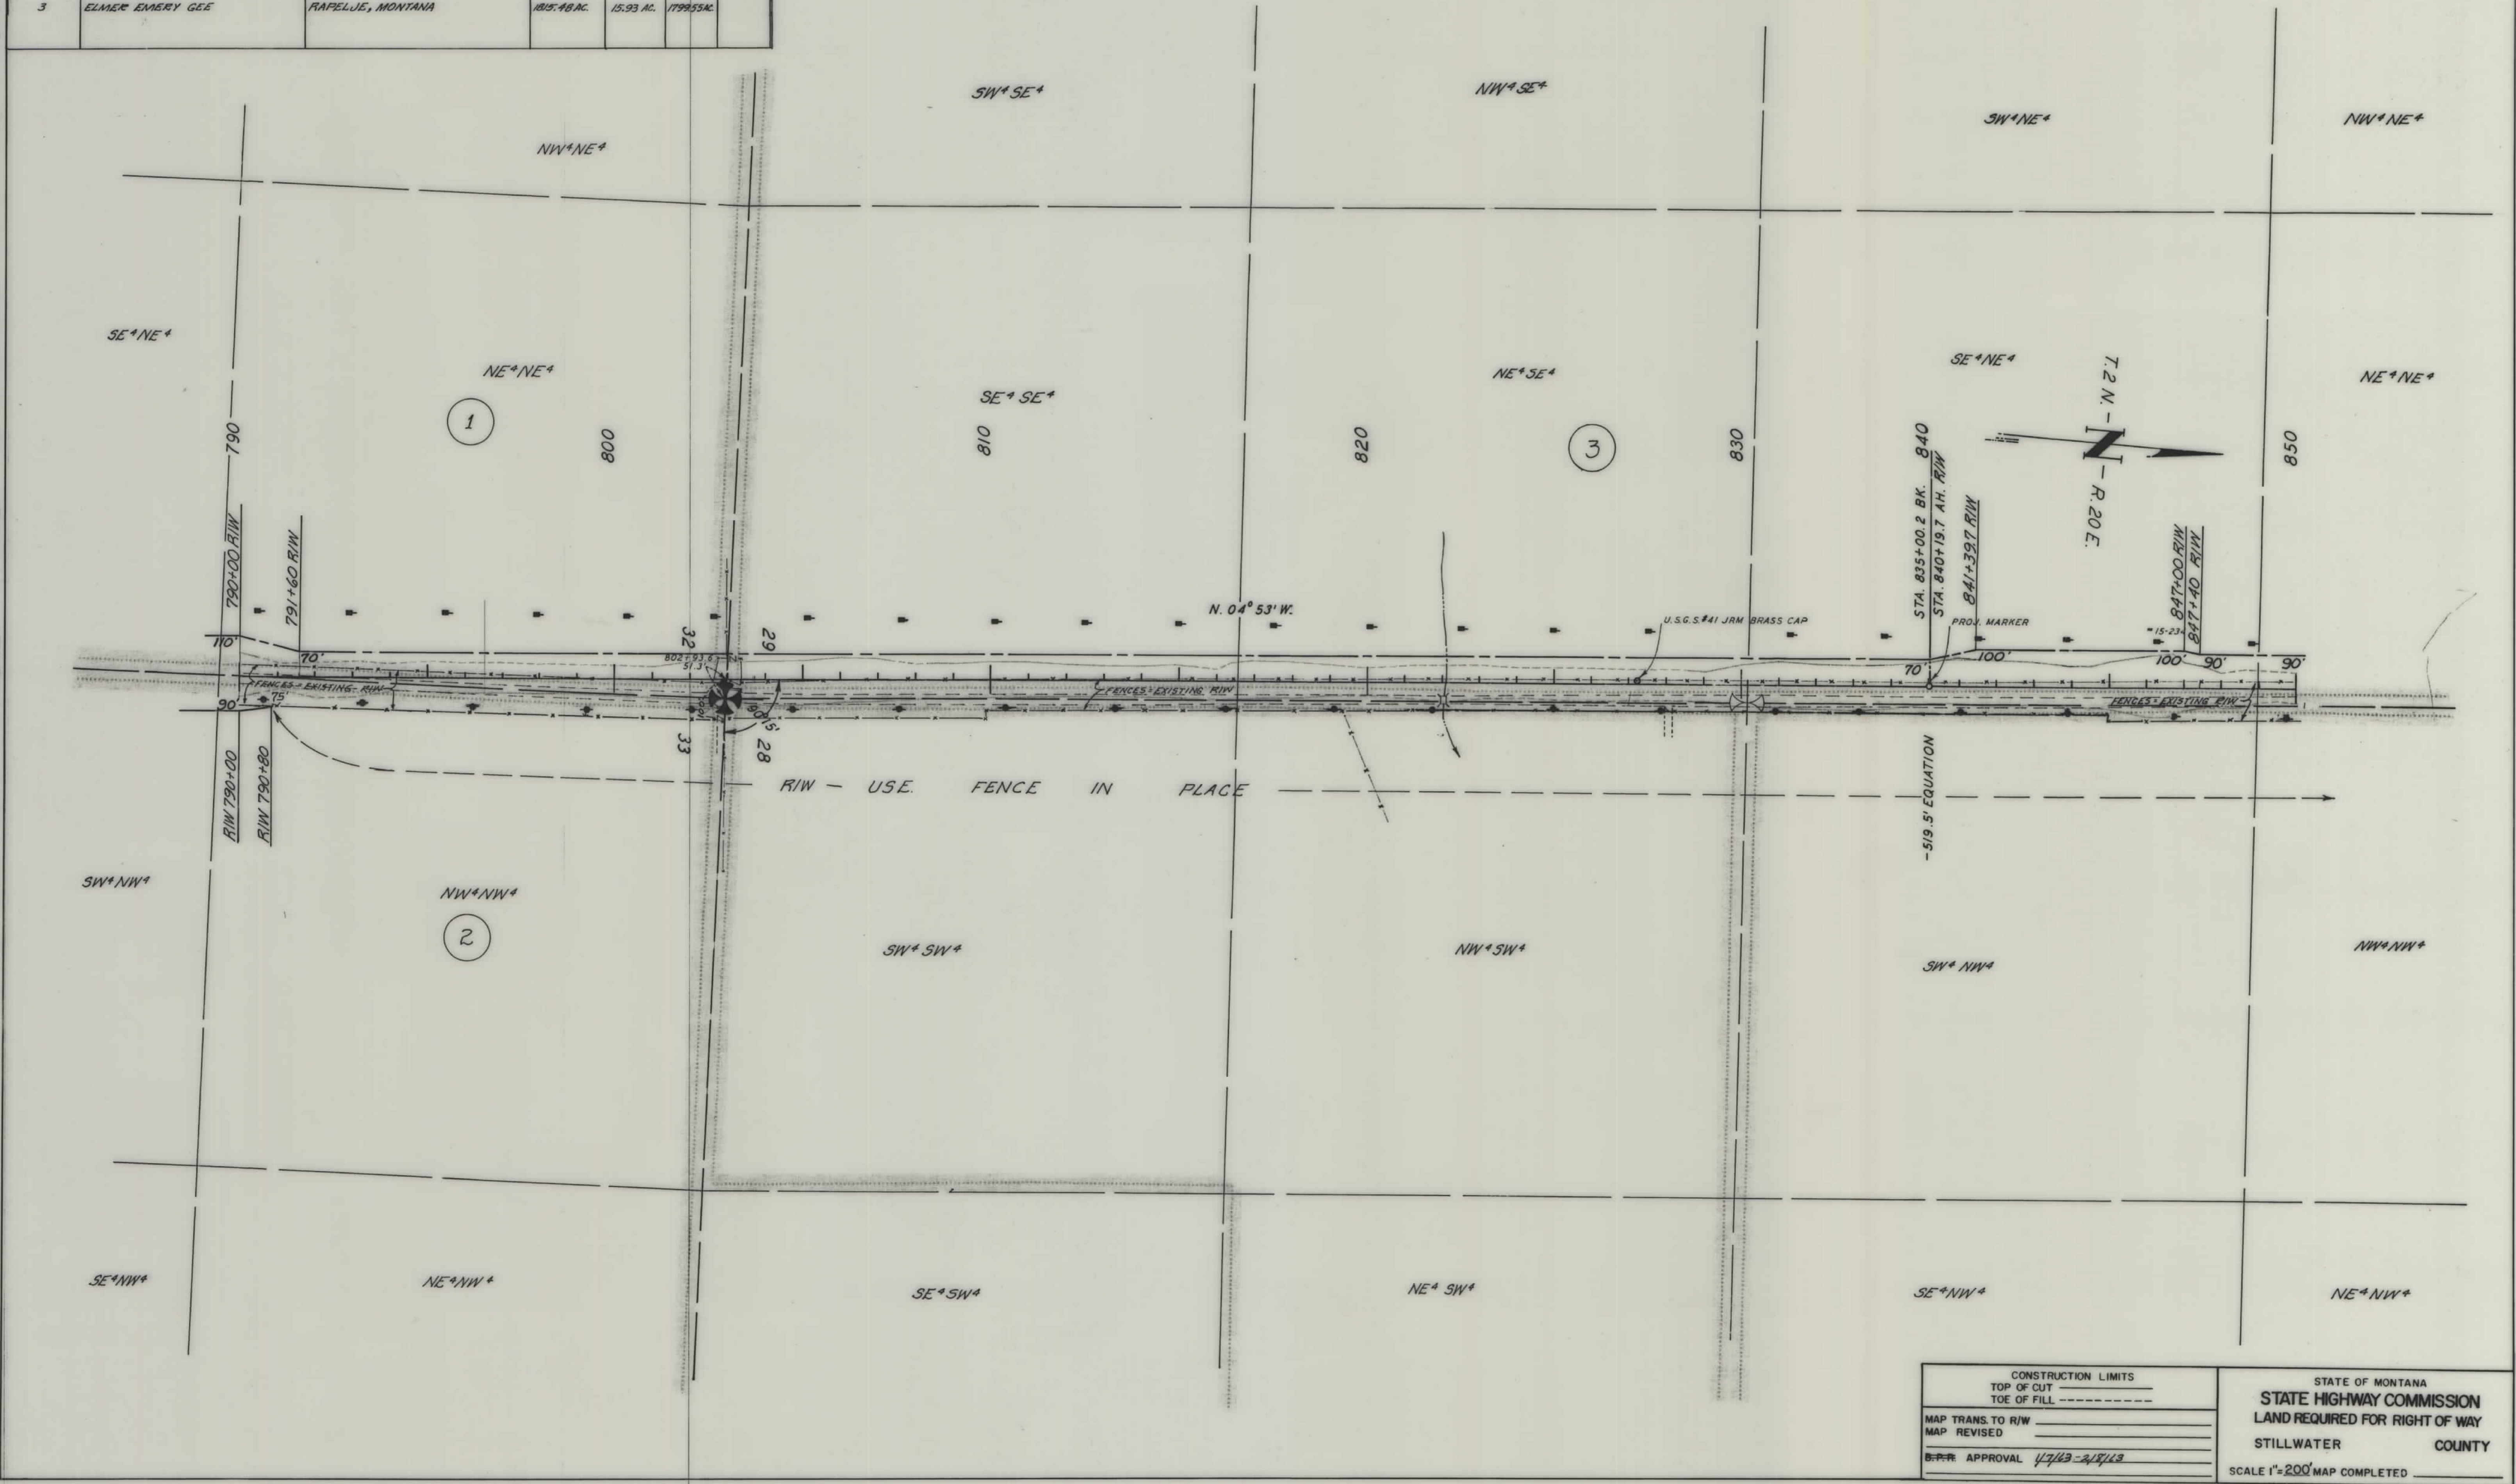

CONSTRUCTION LIMITS	TOP OF CUT	TOE OF FILL
MAP TRANS. TO R/W		
MAP REVISED		
APPROVAL	1/7/13	2/18/13

STATE OF MONTANA
STATE HIGHWAY COMMISSION
 LAND REQUIRED FOR RIGHT OF WAY
 STILLWATER COUNTY
 SCALE 1"=200' MAP COMPLETED

OWNERSHIPS						
PARCEL	N A M E	A D D R E S S	TOTAL AREA	TAKING	LT-REMAINDER-RT.	
3	ELMER EMERY GEE	RAPELJE, MONTANA	1815.48 AC.	15.93 AC.	1799.55 AC.	
4	EVELYN KUHRKE CADDY	5155 PLAINVIEW RD. - SAN DIEGO 10, CALIF.	640 AC.	11.68 AC.	628.32 AC.	


FED. ROAD DIST. NO.	STATE	FED AID PROJECT NUMBERS		STATE NO.	SHEET NO.	TOTAL SHEETS
		CONST. NO.	R/W NO.			
8	MONT.		SI29 (7)	3/29-07	4	8



CONSTRUCTION LIMITS		STATE OF MONTANA	
TOP OF CUT	TOE OF FILL	STATE HIGHWAY COMMISSION	
MAP TRANS TO R/W		LAND REQUIRED FOR RIGHT OF WAY	
MAP REVISED		STILLWATER COUNTY	
B-E-R APPROVAL 1/7/43		SCALE 1"=200' MAP COMPLETED	

OWNERSHIPS					
PARCEL	N A M E	A D D R E S S	TOTAL AREA	TAKING	LT-REMAINDER-RT
4	EVELYN HURRKE CADD	5155 PLAINVIEW LN - SAN DIEGO 10, CALIF.	640 AC.	11.68 AC.	628.32 AC.
5	CLARENCE F. KIRCHNER	KAPELUE, MONTANA	320 AC.	9.94 AC.	310.06 AC.


FED. ROAD DIST. NO.	STATE	FED. AID PROJECT NUMBERS		STATE NO.	SHEET NO.	TOTAL SHEETS
		CONST. NO.	R/W NO.			
8	MONT.		S 129(7)	3129-07	5	8

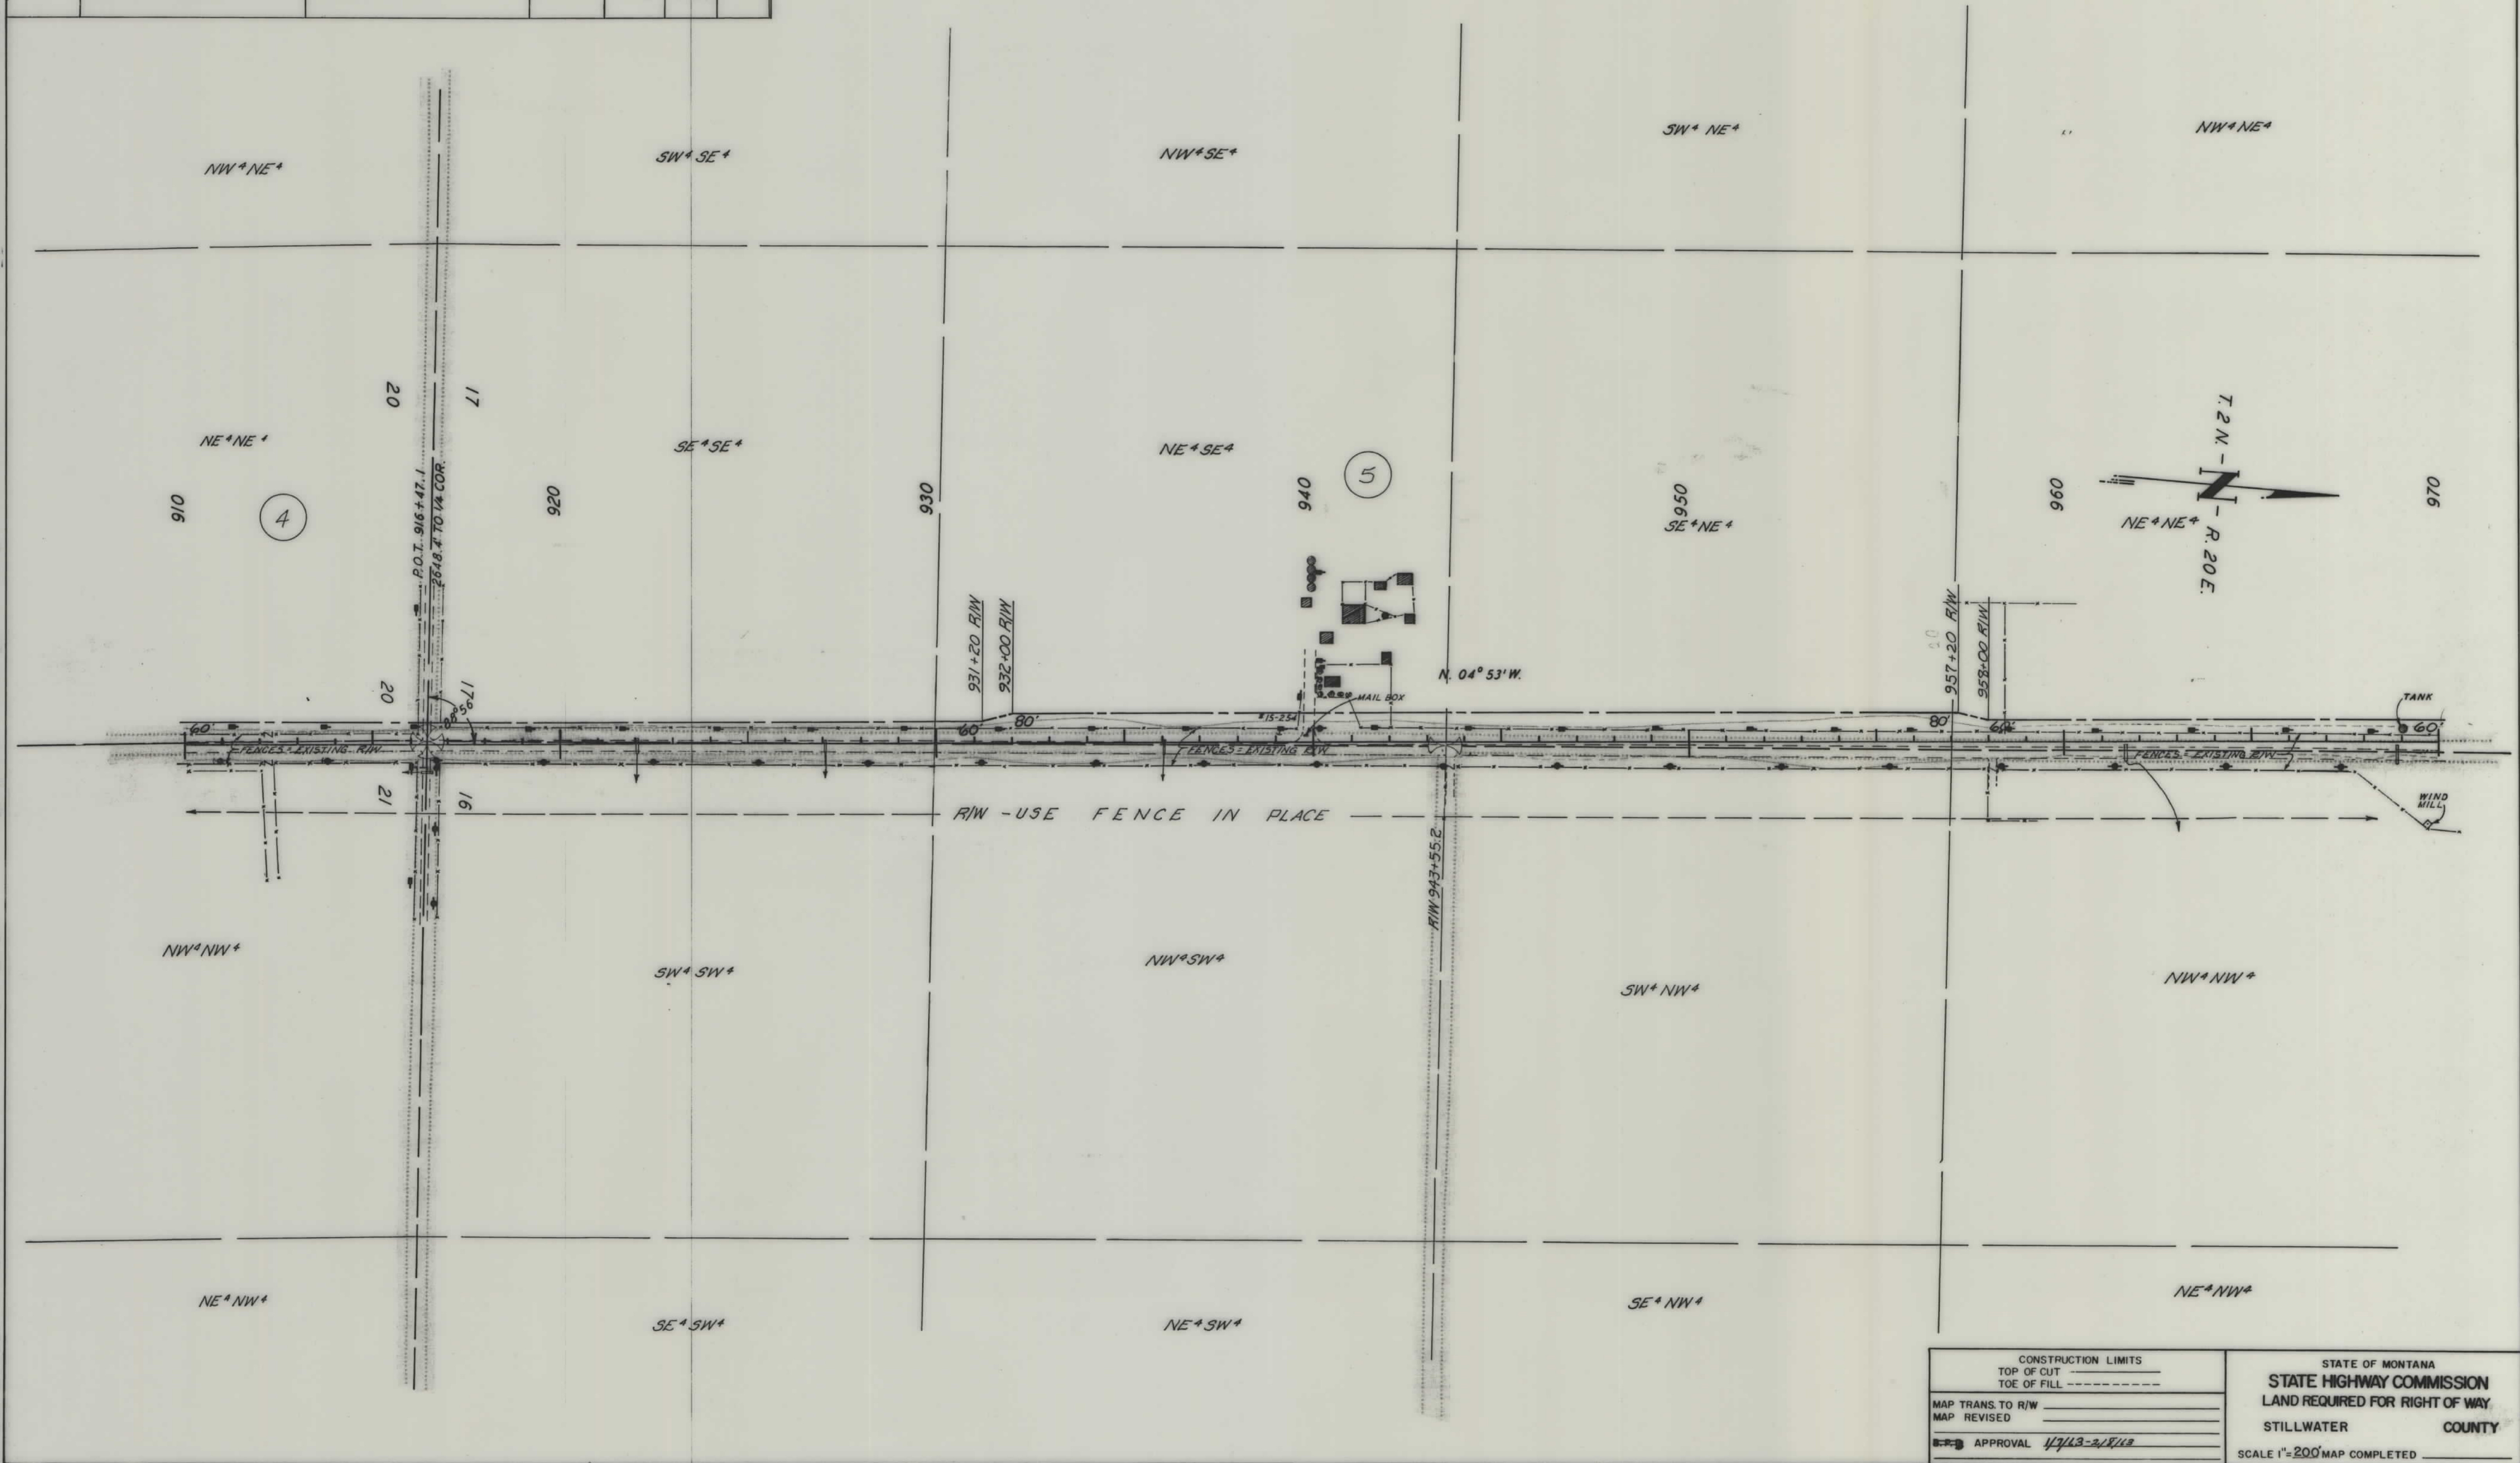

CONSTRUCTION LIMITS		STATE OF MONTANA	
TOP OF CUT	-----	STATE HIGHWAY COMMISSION	
TOE OF FILL	-----	LAND REQUIRED FOR RIGHT OF WAY	
MAP TRANS TO R/W	-----	STILLWATER COUNTY	
MAP REVISED	-----	SCALE 1"=200' MAP COMPLETED	
APPROVAL	1/7/13-2/8/13		

OWNERSHIPS						
PARCEL	N A M E	A D D R E S S	TOTAL AREA	TAKING	LT-REMAINDER-RT	
5	CLARENCE F. KIRCHNER	KAPELJE, MONTANA	320 AC.	9.94 AC.	310.06 AC.	
7	HAROLD J. KIRCHNER	KAPELJE, MONTANA	720 AC.	6.22 AC.	713.78 AC.	
6	CHRISTINA KIRCHNER (MULLER)	KAPELJE, MONTANA	80 AC.	6.09 AC.	73.91 AC.	
8	CLARA NYGAARD - CONT. INC., RBT. D. WOODRICH	KAPELJE, MONTANA	2312.59 AC.	122.7 AC.	2209.89 AC.	99.42 AC.

FED. ROAD DIST. NO.	STATE	FED. AID PROJECT NUMBERS		STATE NO.	SHEET NO.	TOTAL SHEETS
		CONST. NO.	R/W NO.			
8	MONT.		S129 (7)	3129-07	6	8

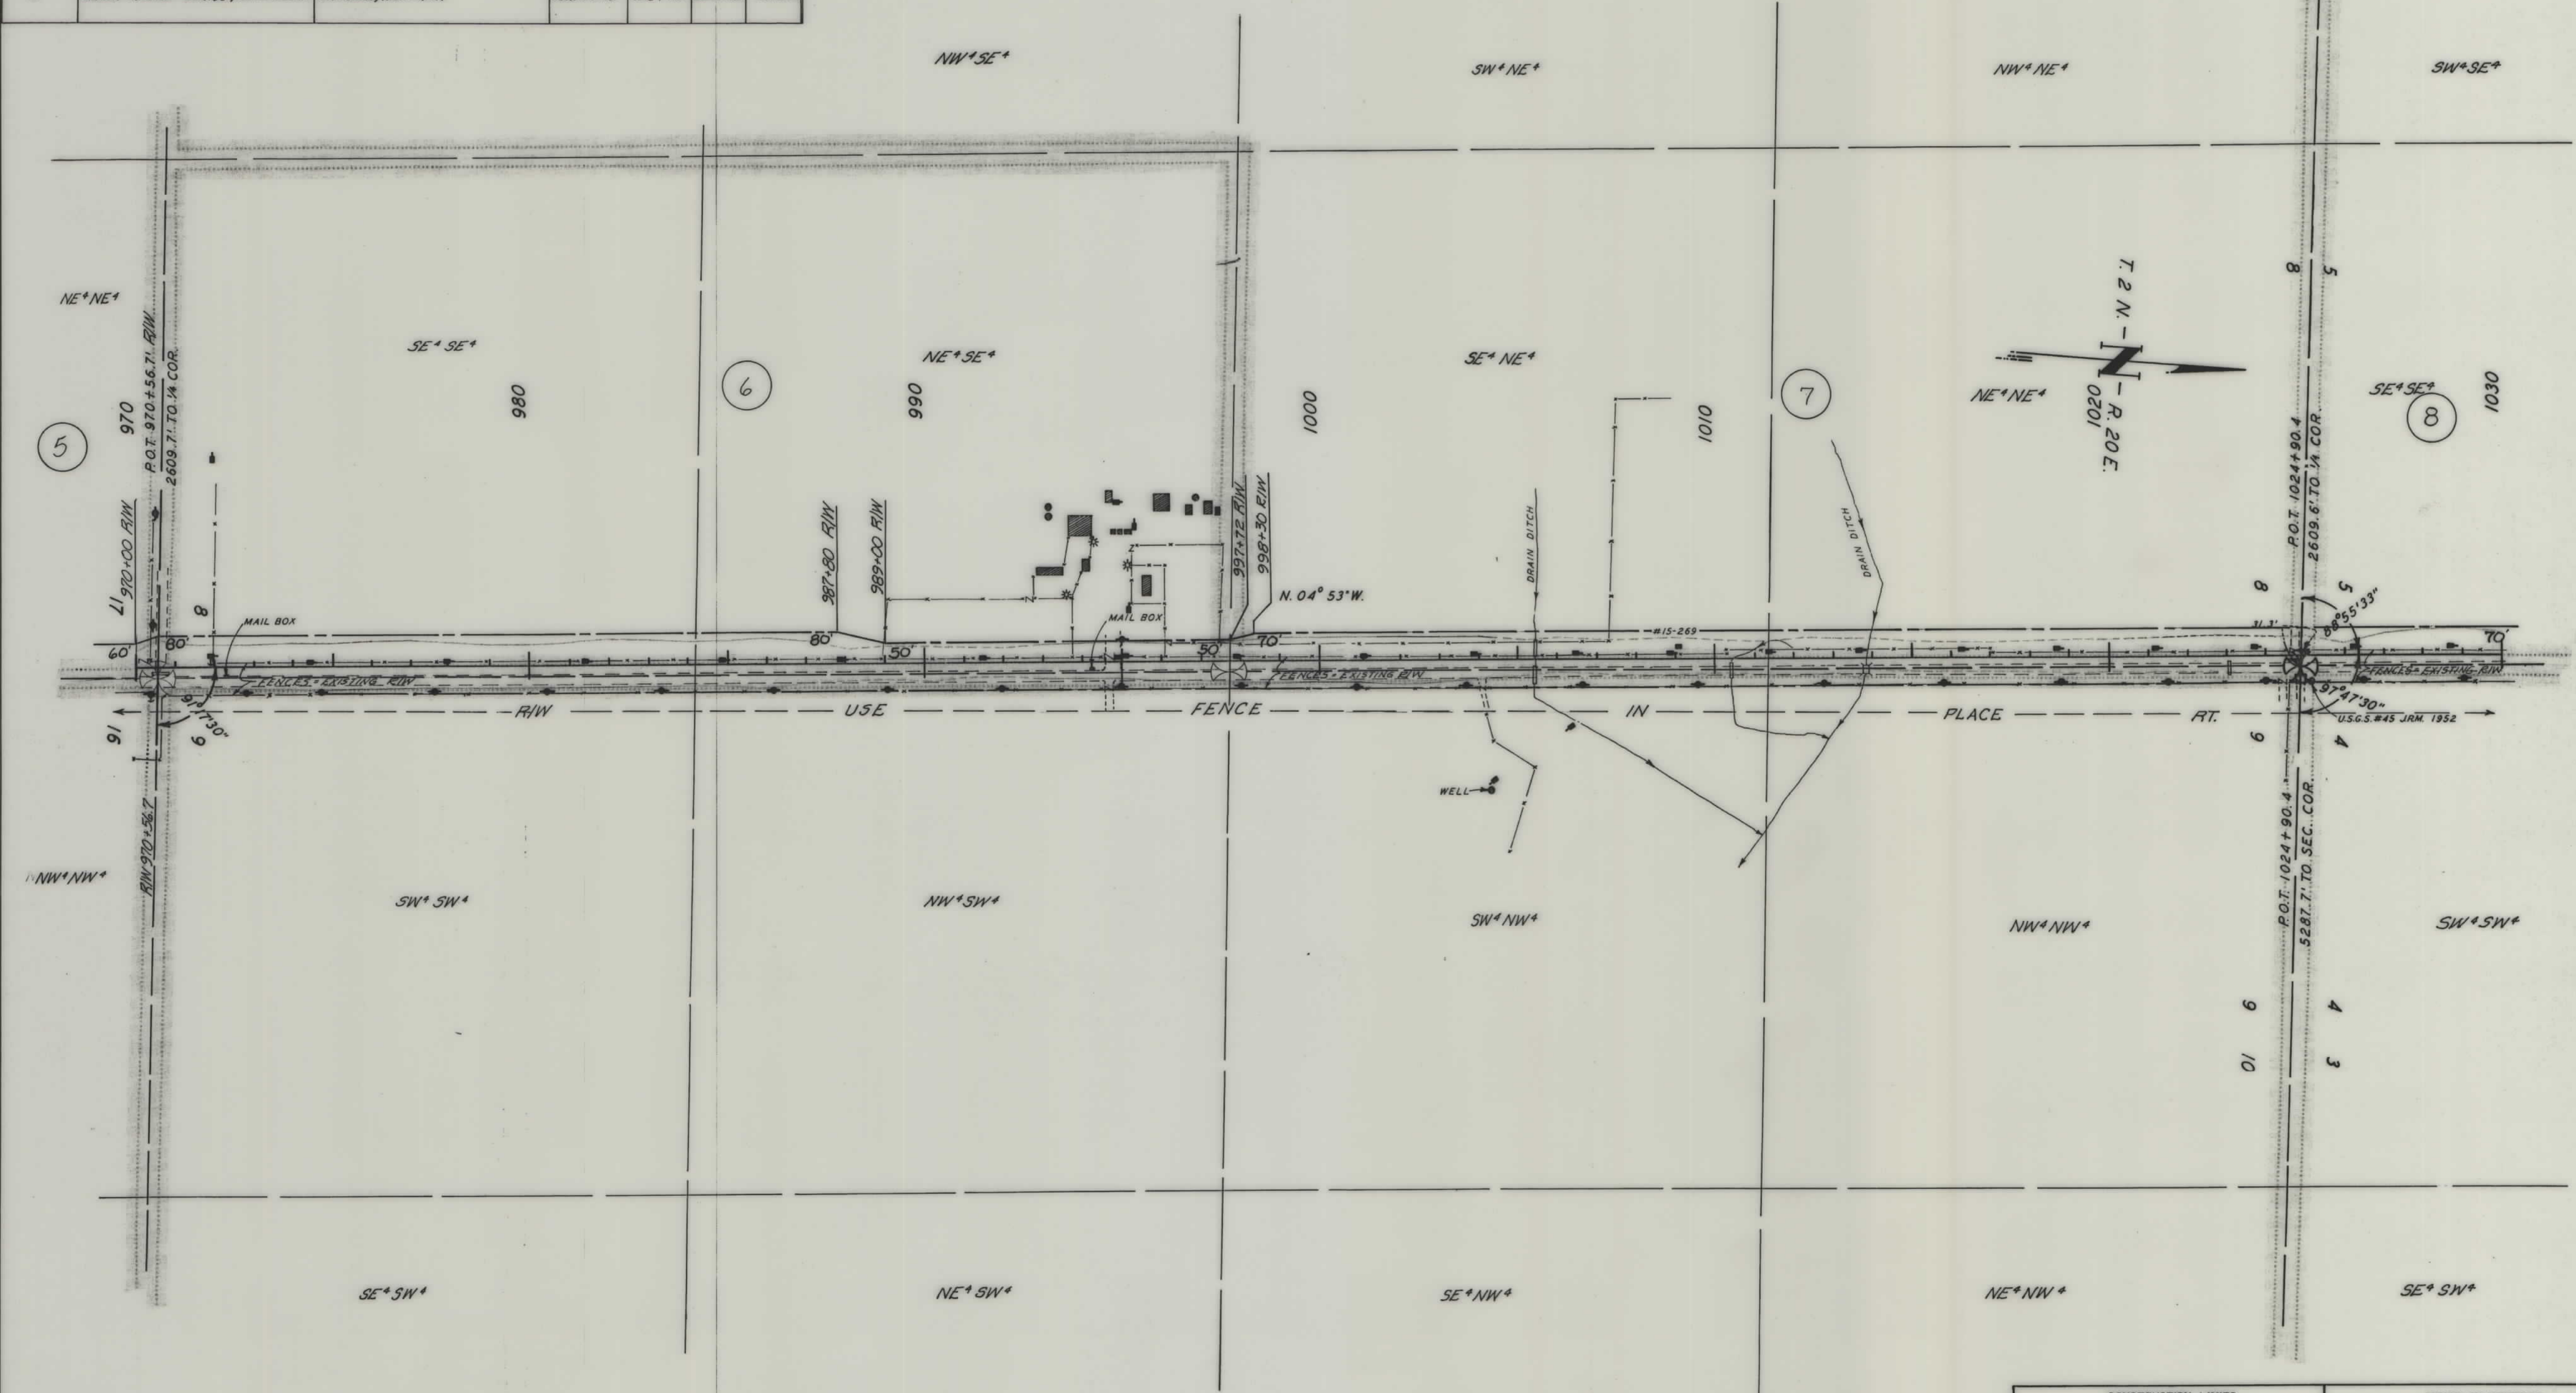

CONSTRUCTION LIMITS	
TOP OF CUT	_____
TOE OF FILL	_____
MAP TRANS. TO R/W	_____
MAP REVISED	_____
APPROVAL	1/7/63 - 2/8/63

STATE OF MONTANA
STATE HIGHWAY COMMISSION
 LAND REQUIRED FOR RIGHT OF WAY
 STILLWATER COUNTY
 SCALE 1"=200' MAP COMPLETED _____

