


FED. ROAD DIST. NO.	STATE	FED. AID PROJ. NO.	R/W NO.	SHEET NO.	TOTAL SHEETS
8	MONT.	S-130(2)	3130-02	1	4

Construction Contract Awarded May 27 1954

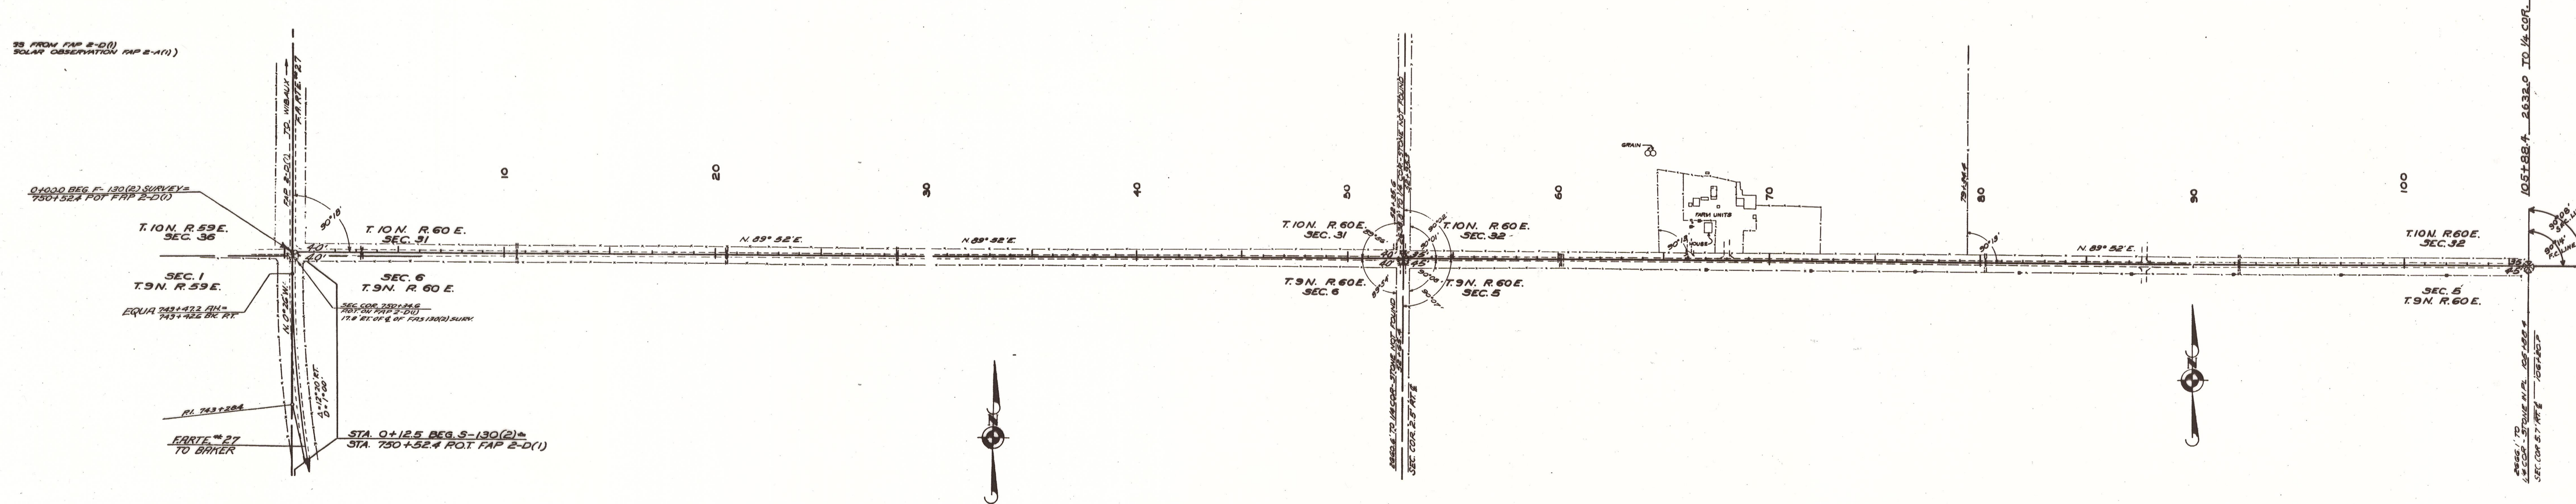


R/W- Sta 0+12.5 to 359+44.8 & Sta 359+80.7 to 416+28.6
By County Deed - April 24, 1954

STATE OF MONTANA
STATE HIGHWAY COMMISSION
LAND REQUIRED FOR RIGHT OF WAY
FALLON COUNTY

SCALE 1"= 400' MAP COMPLETED


FED. ROAD DIST. NO.	STATE	FED. AID PROJ. NO.	R/W NO.	SHEET NO.	TOTAL SHEETS
8	MONT.	S-130(2)	3130-02	2	4

2-4

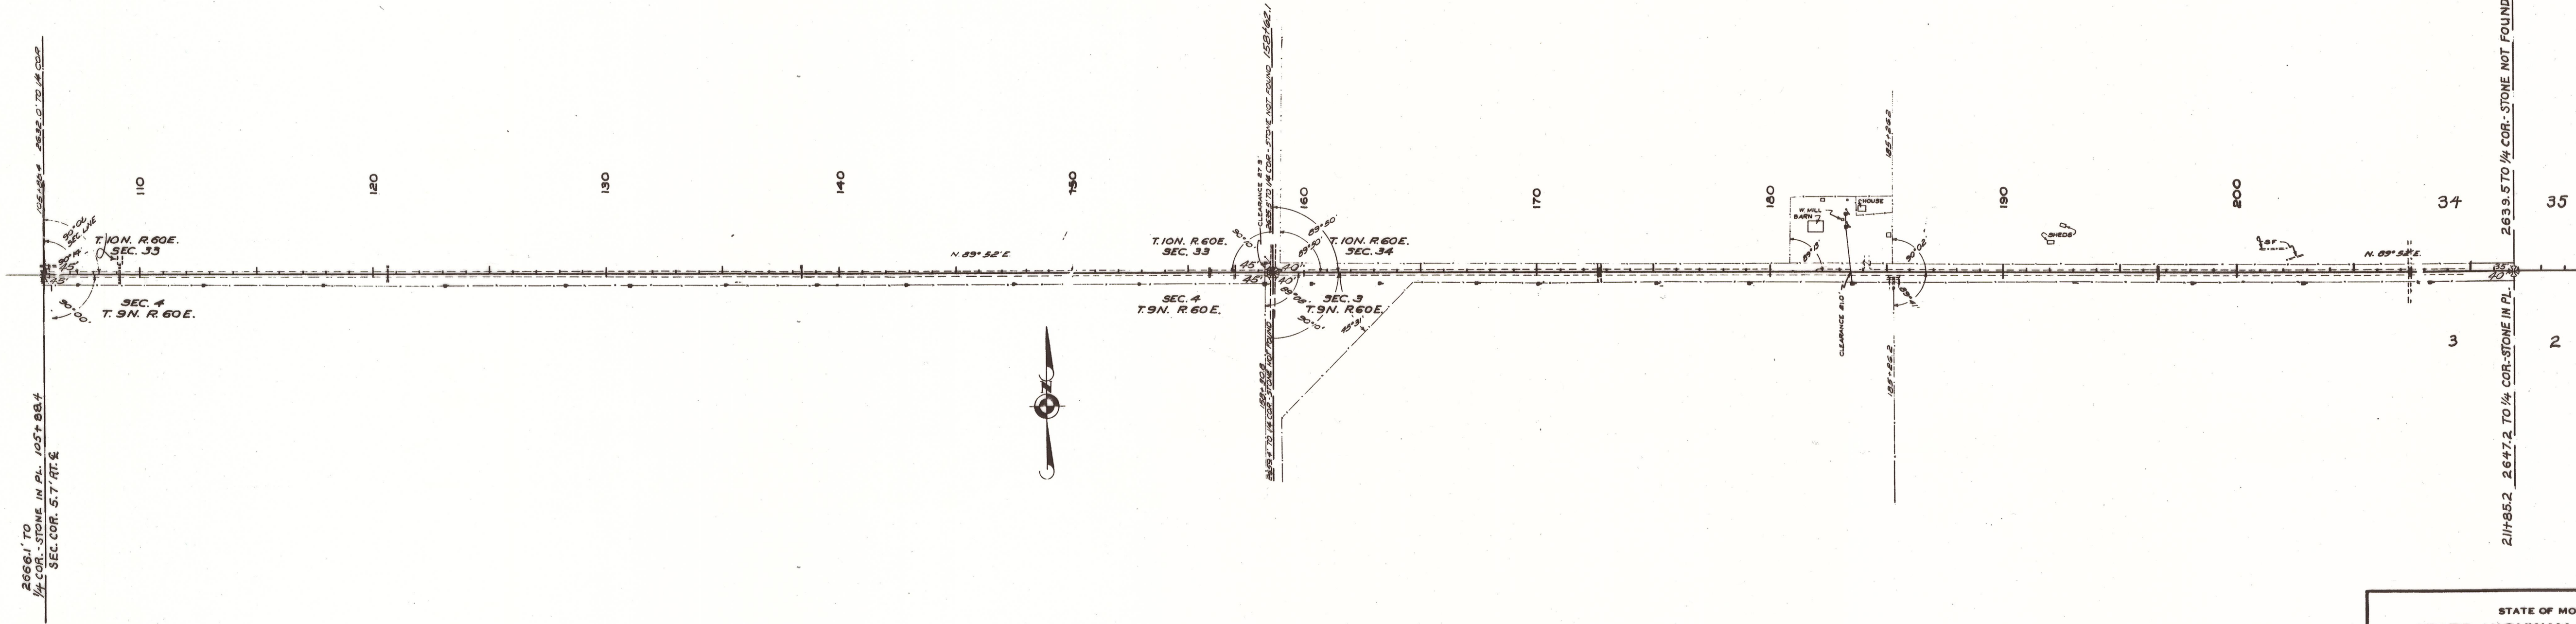

R/W ~ Sta. 0+12.5 to 359+14.8 & Sta. 389+80.7 to 416+28.6
By County Deed - April 24, 1954

STATE OF MONTANA
STATE HIGHWAY COMMISSION
LAND REQUIRED FOR RIGHT OF WAY
FALLON COUNTY
SCALE 1" = 400' MAP COMPLETED

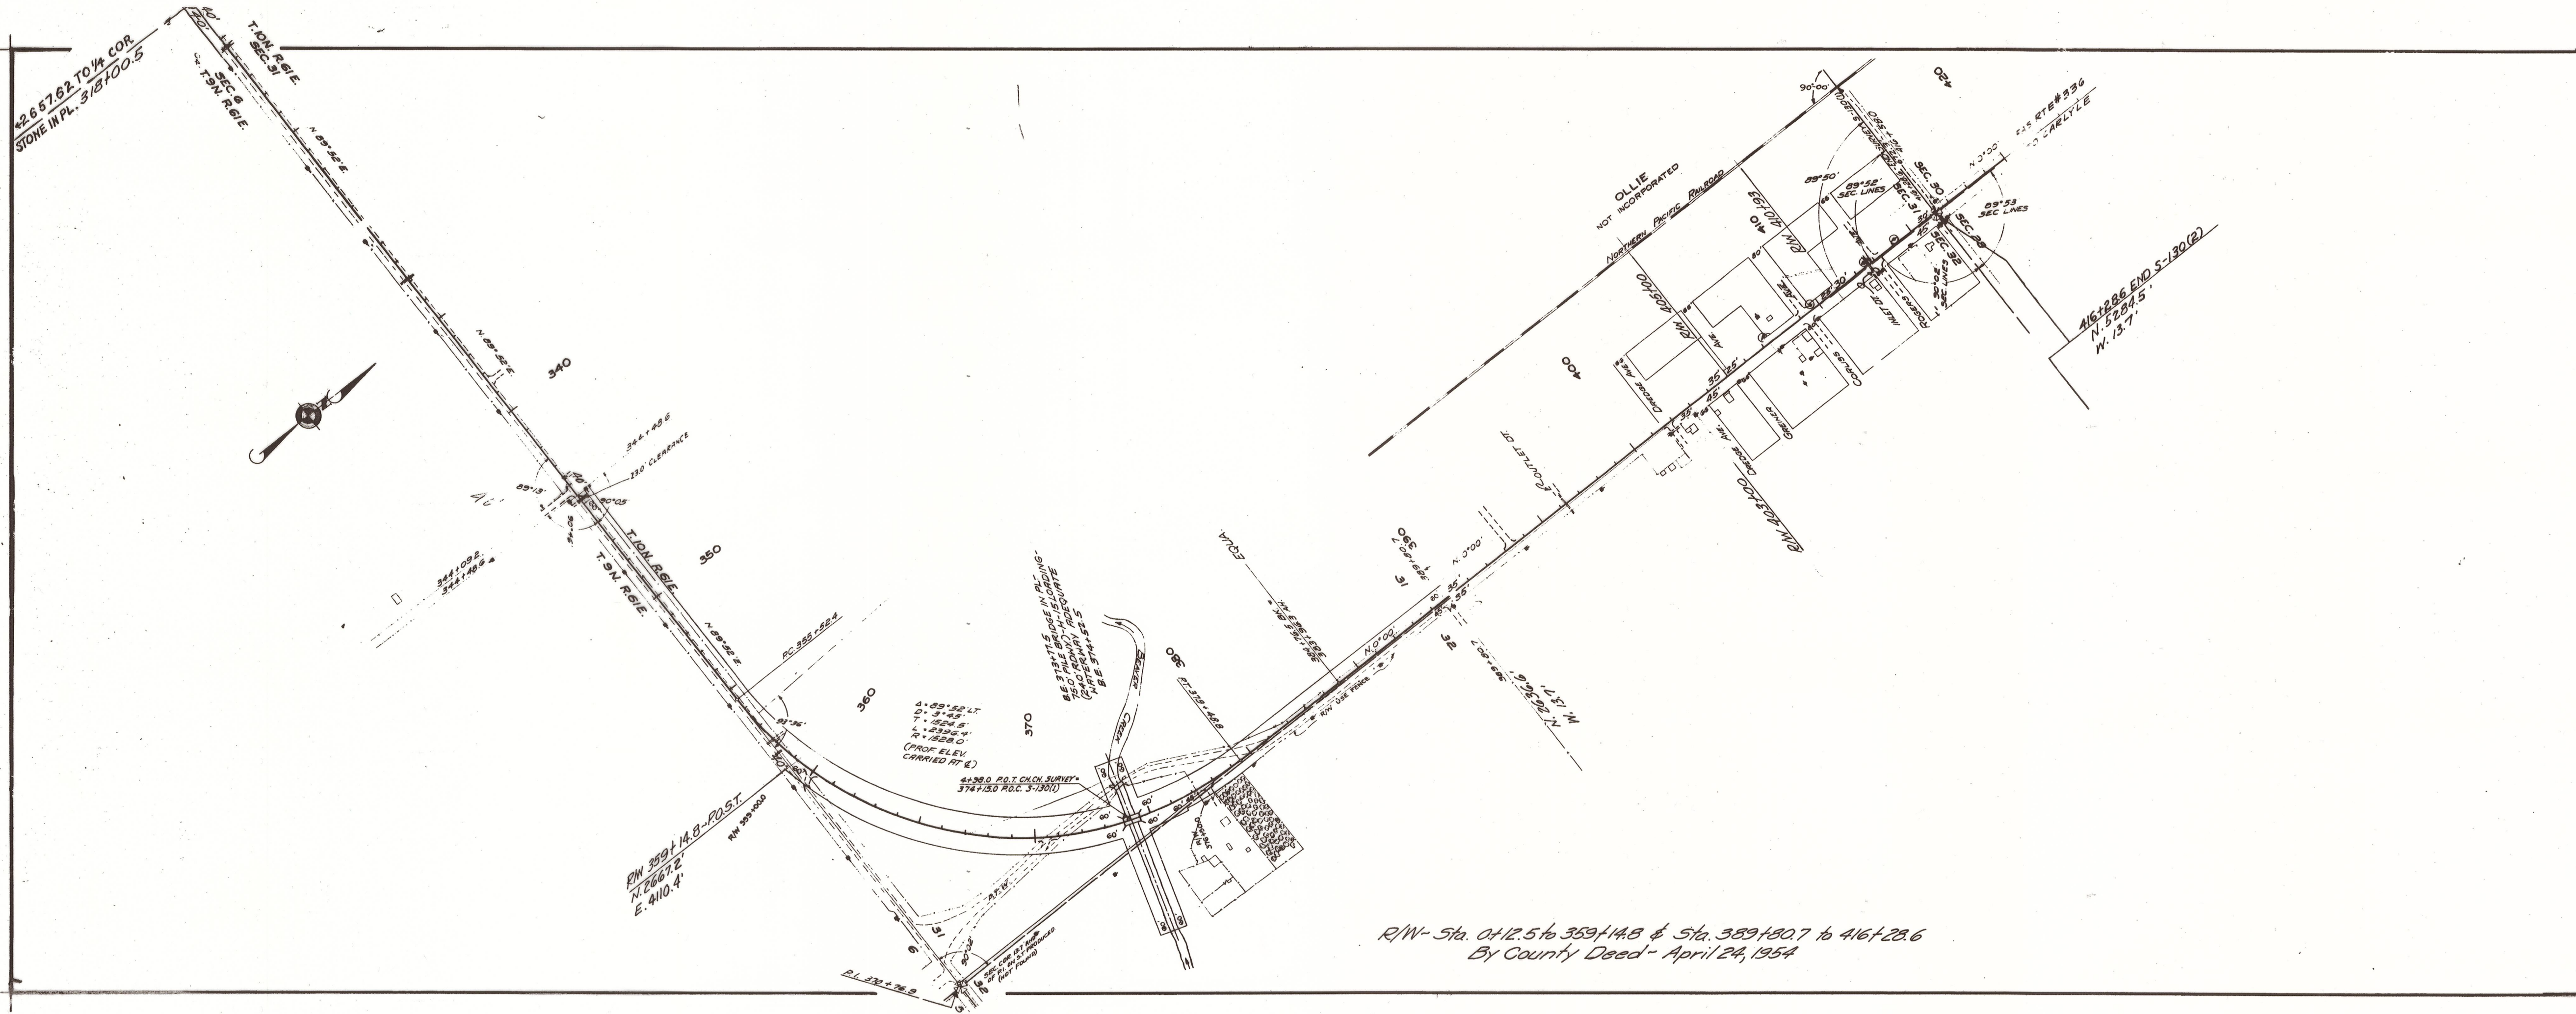

FED. ROAD DIST. NO.	STATE	FED. AID PROJ. NO.	R/W NO.	SHEET NO.	TOTAL SHEETS
8	MONT.	3-130(2)	3130-02	4	4

4 4

STATE OF MONTANA
STATE HIGHWAY COMMISSION
LAND REQUIRED FOR RIGHT OF WAY
FALLON COUNTY
SCALE 1"= 400' MAP COMPLETED