


PLANS
NOT
TO
SCALE

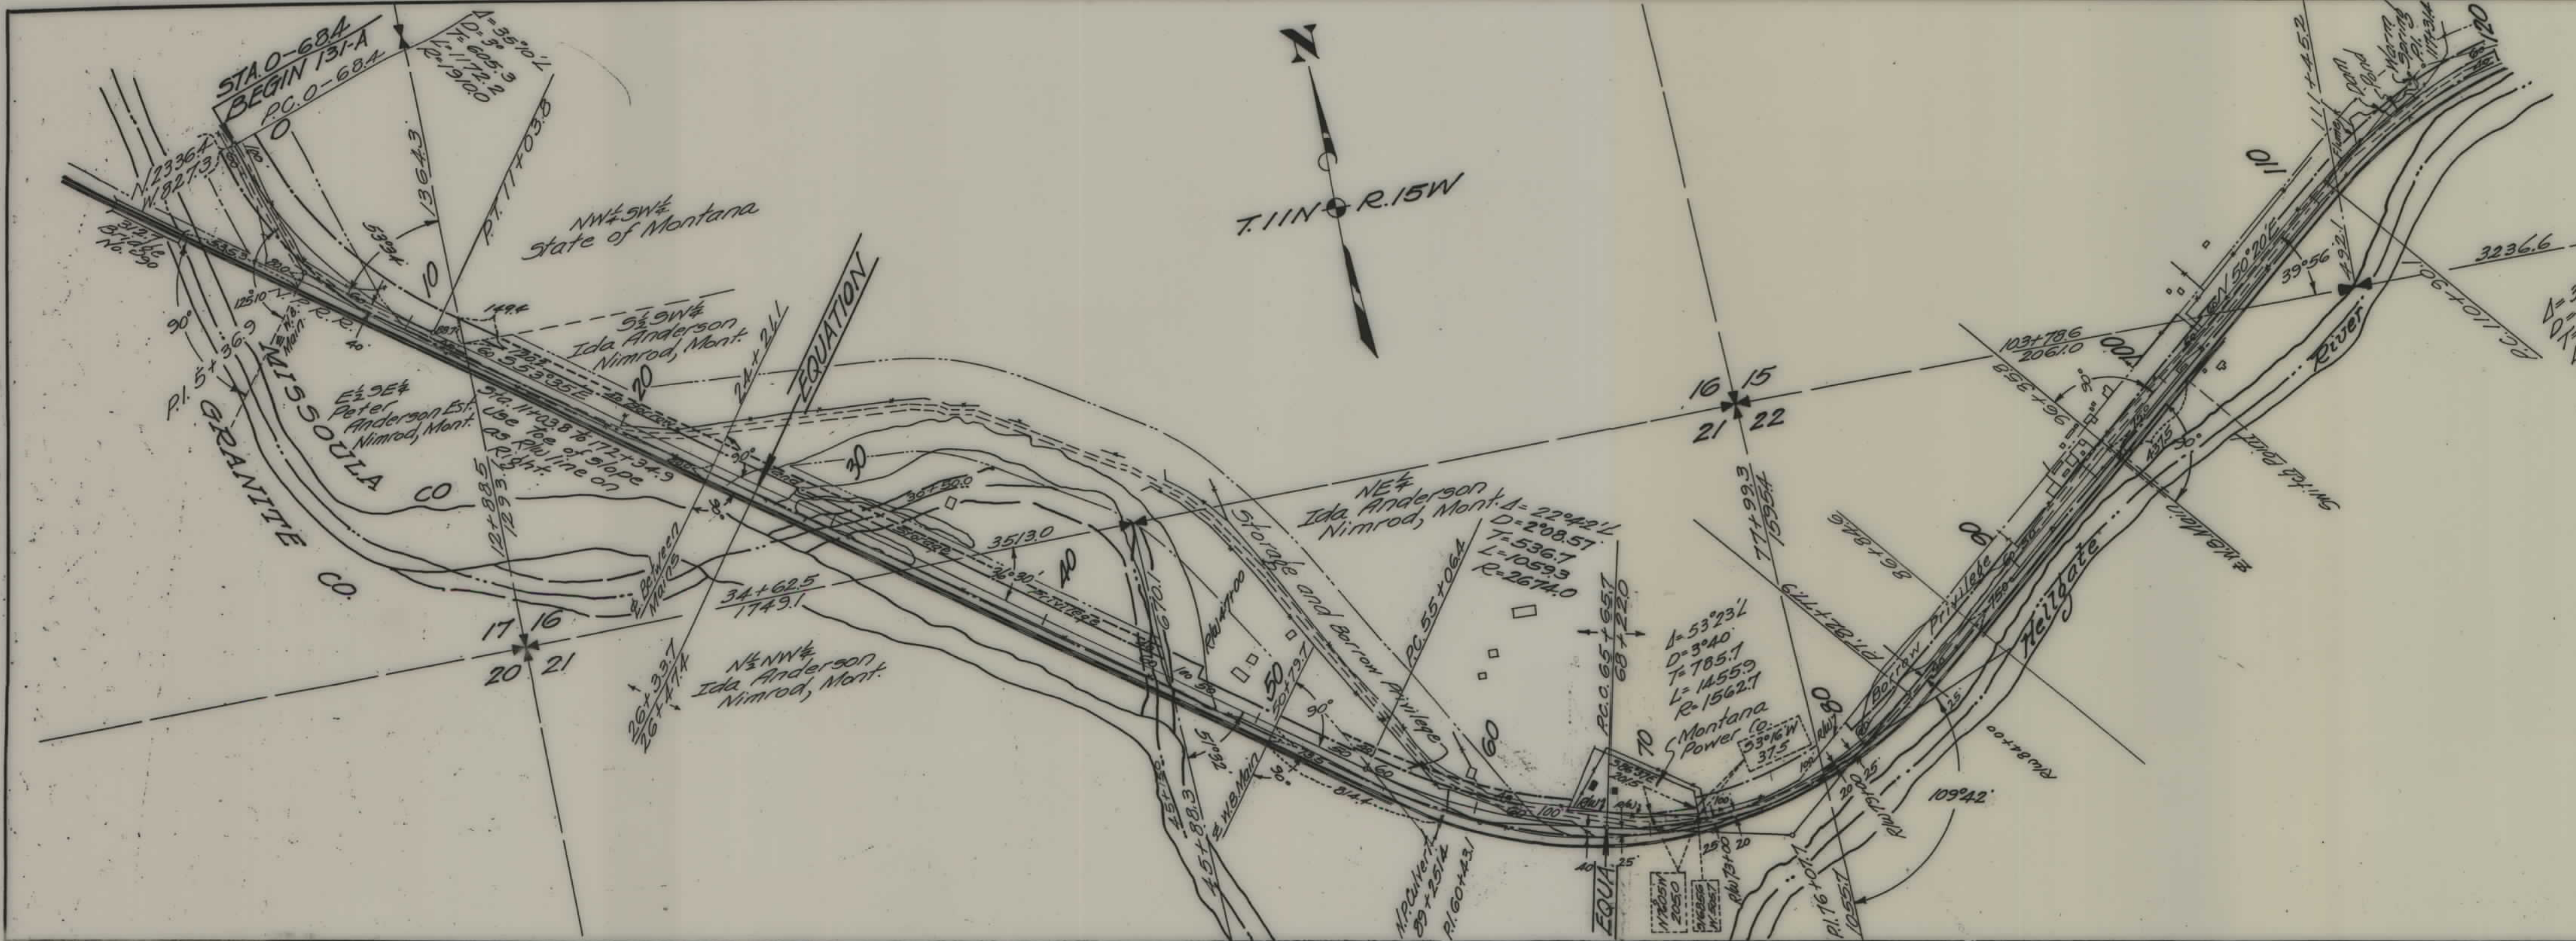

FED. ROAD DIST. NO.	STATE	FED. AID PROJ. NO.	FISCAL YEAR	SHEET NO.	TOTAL SHEETS
1	MONT.	131-A		1	2

STATE OF MONTANA
STATE HIGHWAY COMMISSION
PLAT SHOWING LAND
REQUIRED FOR RIGHT OF WAY
GRANITE & MISSOULA COUNTY

SCALE 1"=400' MAP COMPLETED _____


DESCRIPTIONS WRITTEN BY T.P.D. DATE 9-15-37

DESCRIPTIONS CHECKED BY C.K.D. DATE 9-15-37

APPROVED BY _____ PLANS DEPT.

APPROVED BY _____ R/W ENGINEER

FED. ROAD DIST. NO.	STATE	FED. AID PROJ. NO.	FISCAL YEAR	SHEET NO.	TOTAL SHEETS
1	MONT.	131-A		2	2

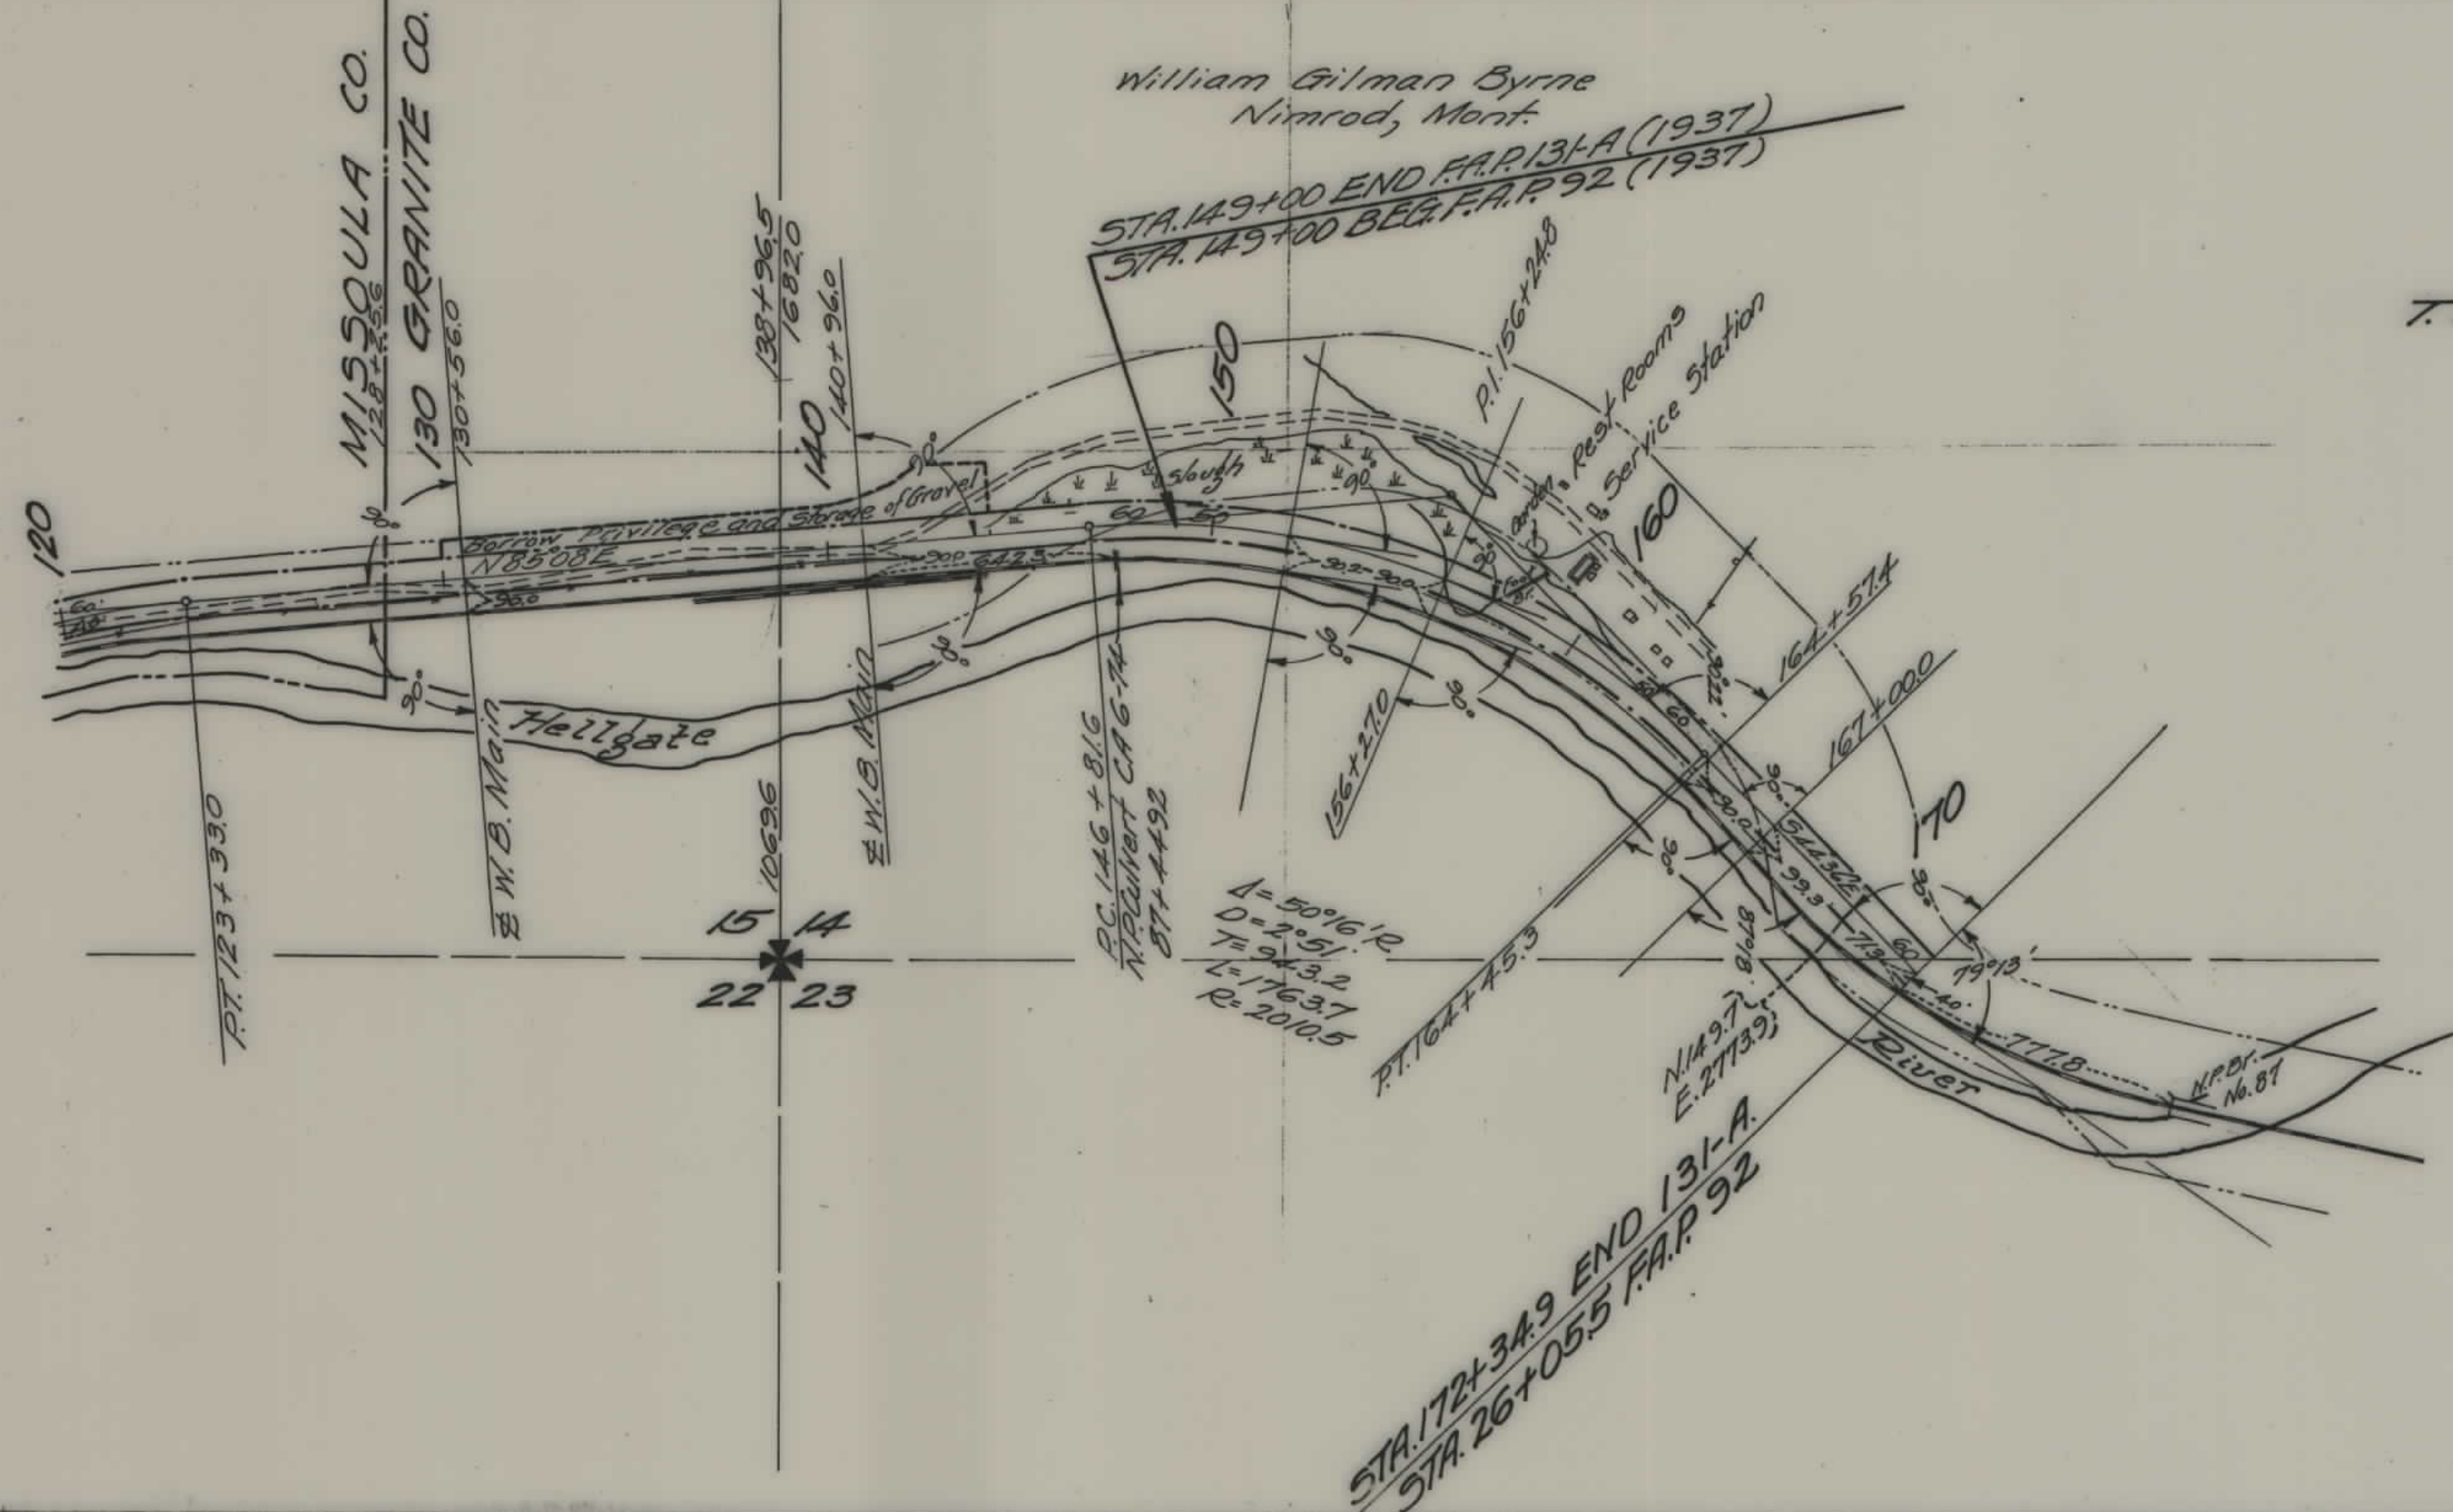

STATE OF MONTANA
STATE HIGHWAY COMMISSION
PLAT SHOWING LAND
REQUIRED FOR RIGHT OF WAY
GRANITE & MISSOULA COUNTY

SCALE 1"= 100' MAP COMPLETED _____
 DESCRIPTIONS WRITTEN BY T. P. J. DATE 9-15-37
 DESCRIPTIONS CHECKED BY C. K. D. DATE 9-15-37
 APPROVED BY _____ PLANS DEPT. _____
 APPROVED BY _____ R/W ENGINEER _____