


PLANS
NOT
TO
SCALE

FED. ROAD DIST. NO.	STATE	FED. AID PROJ. NO.	FISCAL YEAR	SHEET NO.	TOTAL SHEETS
1	MONT.	131-B(3)		1	1

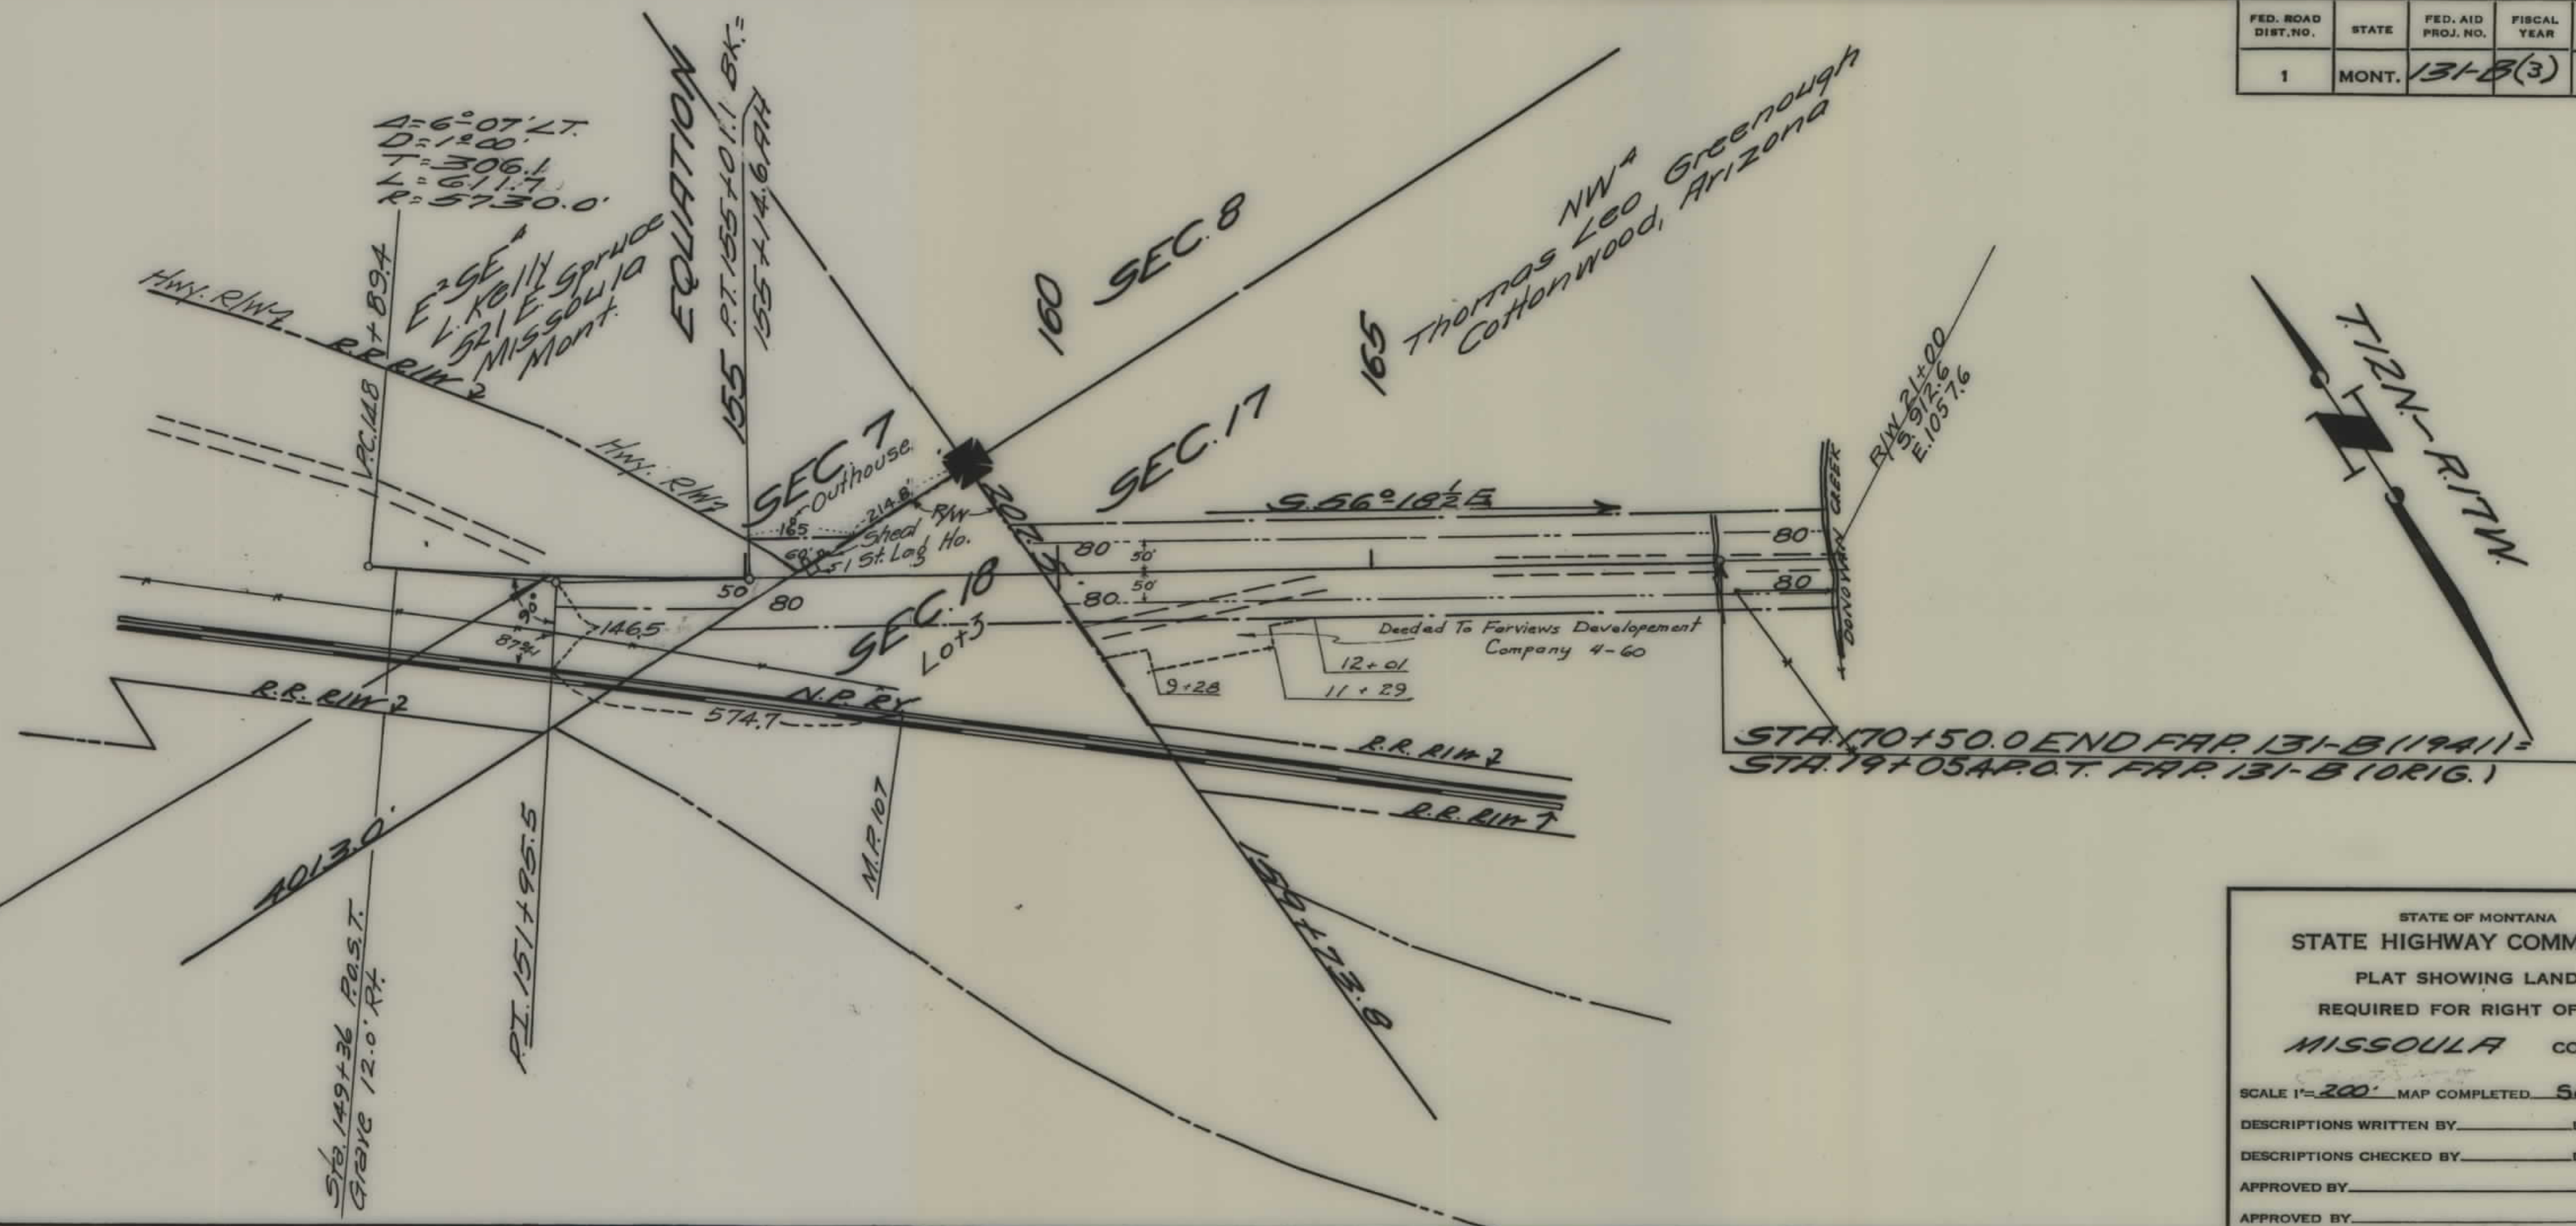

Sta. 42+71.6 End FAP 206 (Orig.) =
Sta. 0+00.0 Beg. FAP 131-B (Orig.) =
Sta. 151+84.0 End FAP 206 (1941) =
Sta. 151+84.0 Beg. FAP 131-B (1941)

STATE OF MONTANA
STATE HIGHWAY COMMISSION
PLAT SHOWING LAND
REQUIRED FOR RIGHT OF WAY
MISSOULA COUNTY

SCALE 1"=200' MAP COMPLETED Sept. 1941

DESCRIPTIONS WRITTEN BY _____ DATE _____

DESCRIPTIONS CHECKED BY _____ DATE _____

APPROVED BY _____ PLANS DEPT.

APPROVED BY _____ R/W ENGINEER