


PLANS
NOT
TO
SCALE


FED. ROAD DIST. NO.	STATE	F.A.P.	SHEET NO.	TOTAL SHEETS
1	MONT.	131-B	1	7

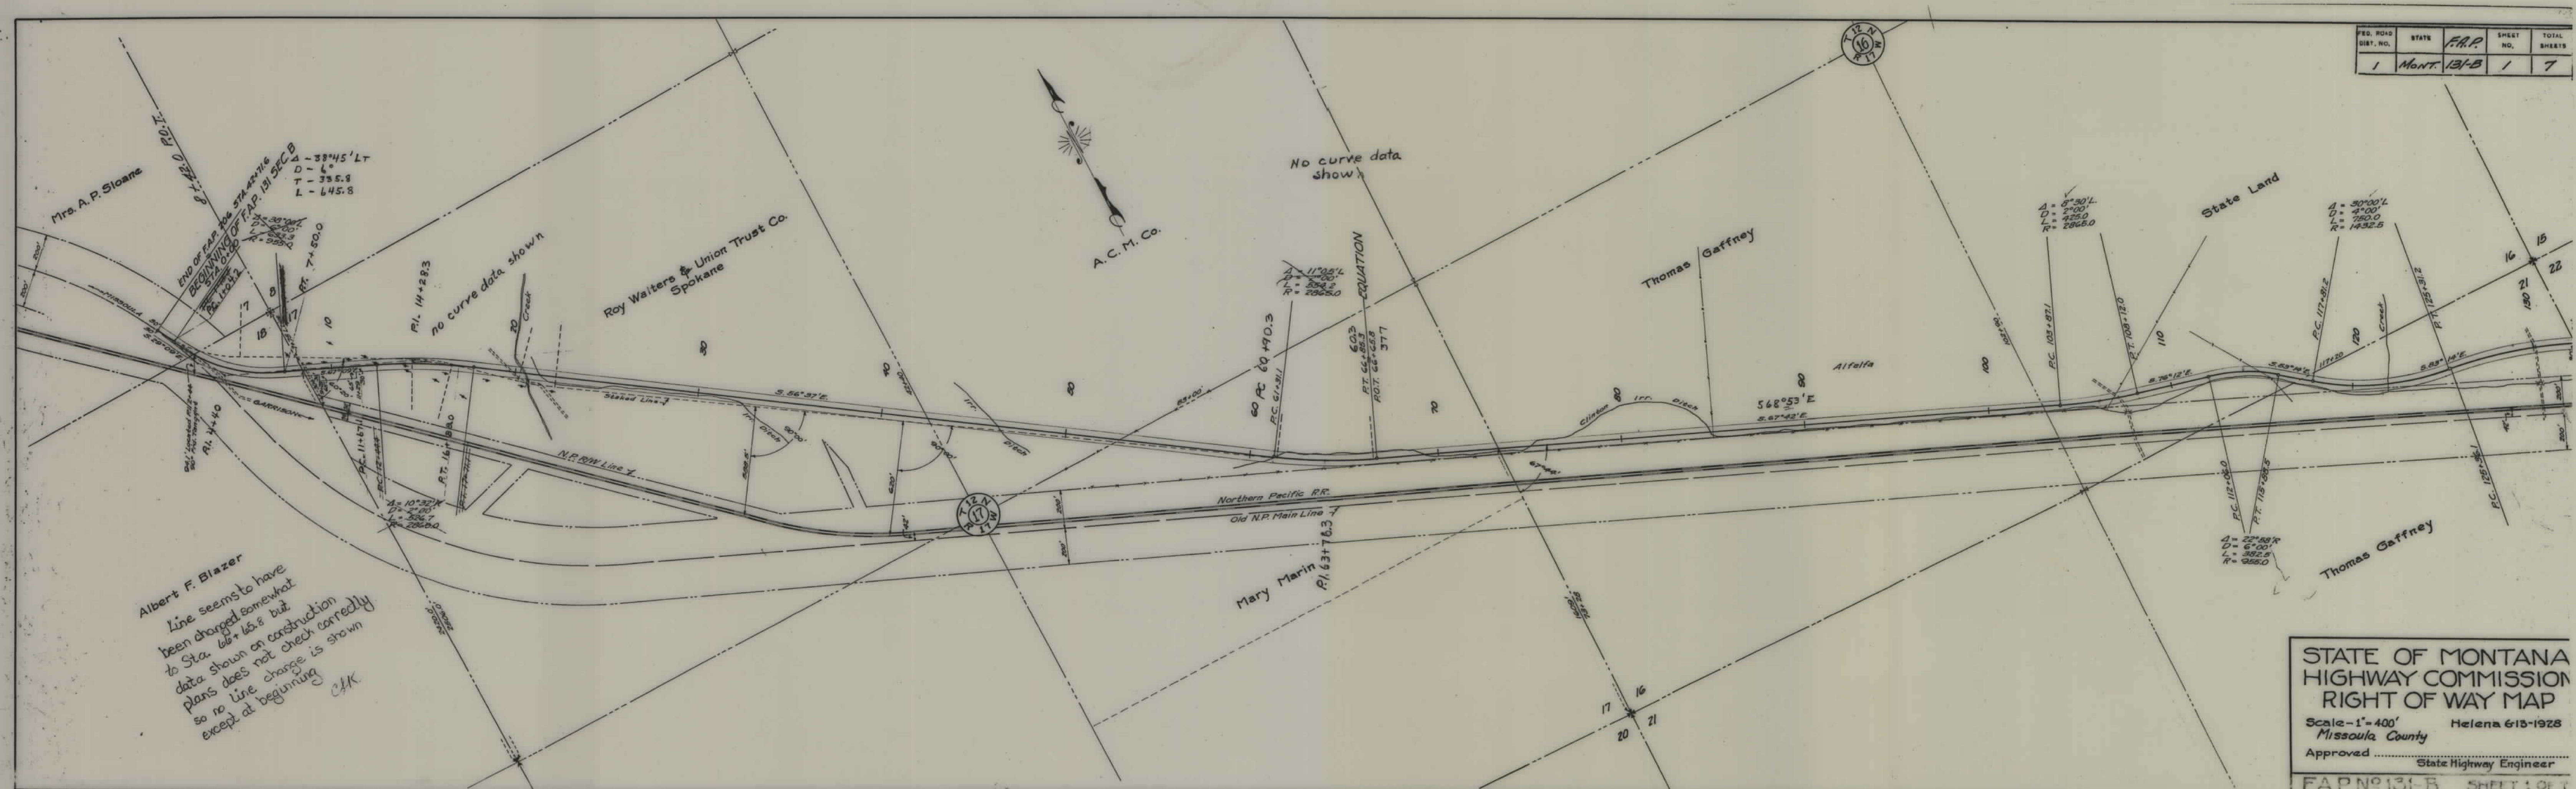


Albert F. Blazer
 Line seems to have been changed somewhat to Sta. 66+65.8 but data shown on construction plans does not check correctly so no line change is shown except at beginning
 CAF

STATE OF MONTANA
 HIGHWAY COMMISSION
 RIGHT OF WAY MAP
 Scale-1"=400' Helena 613-1928
 Missoula County
 Approved _____ State Highway Engineer
 F.A.P. No 131-B SHEET 1 OF 7


FED. ROAD DIST. NO.	STATE	F.A.P.	SHEET NO.	TOTAL SHEETS
1	MONT.	131-B	2	7

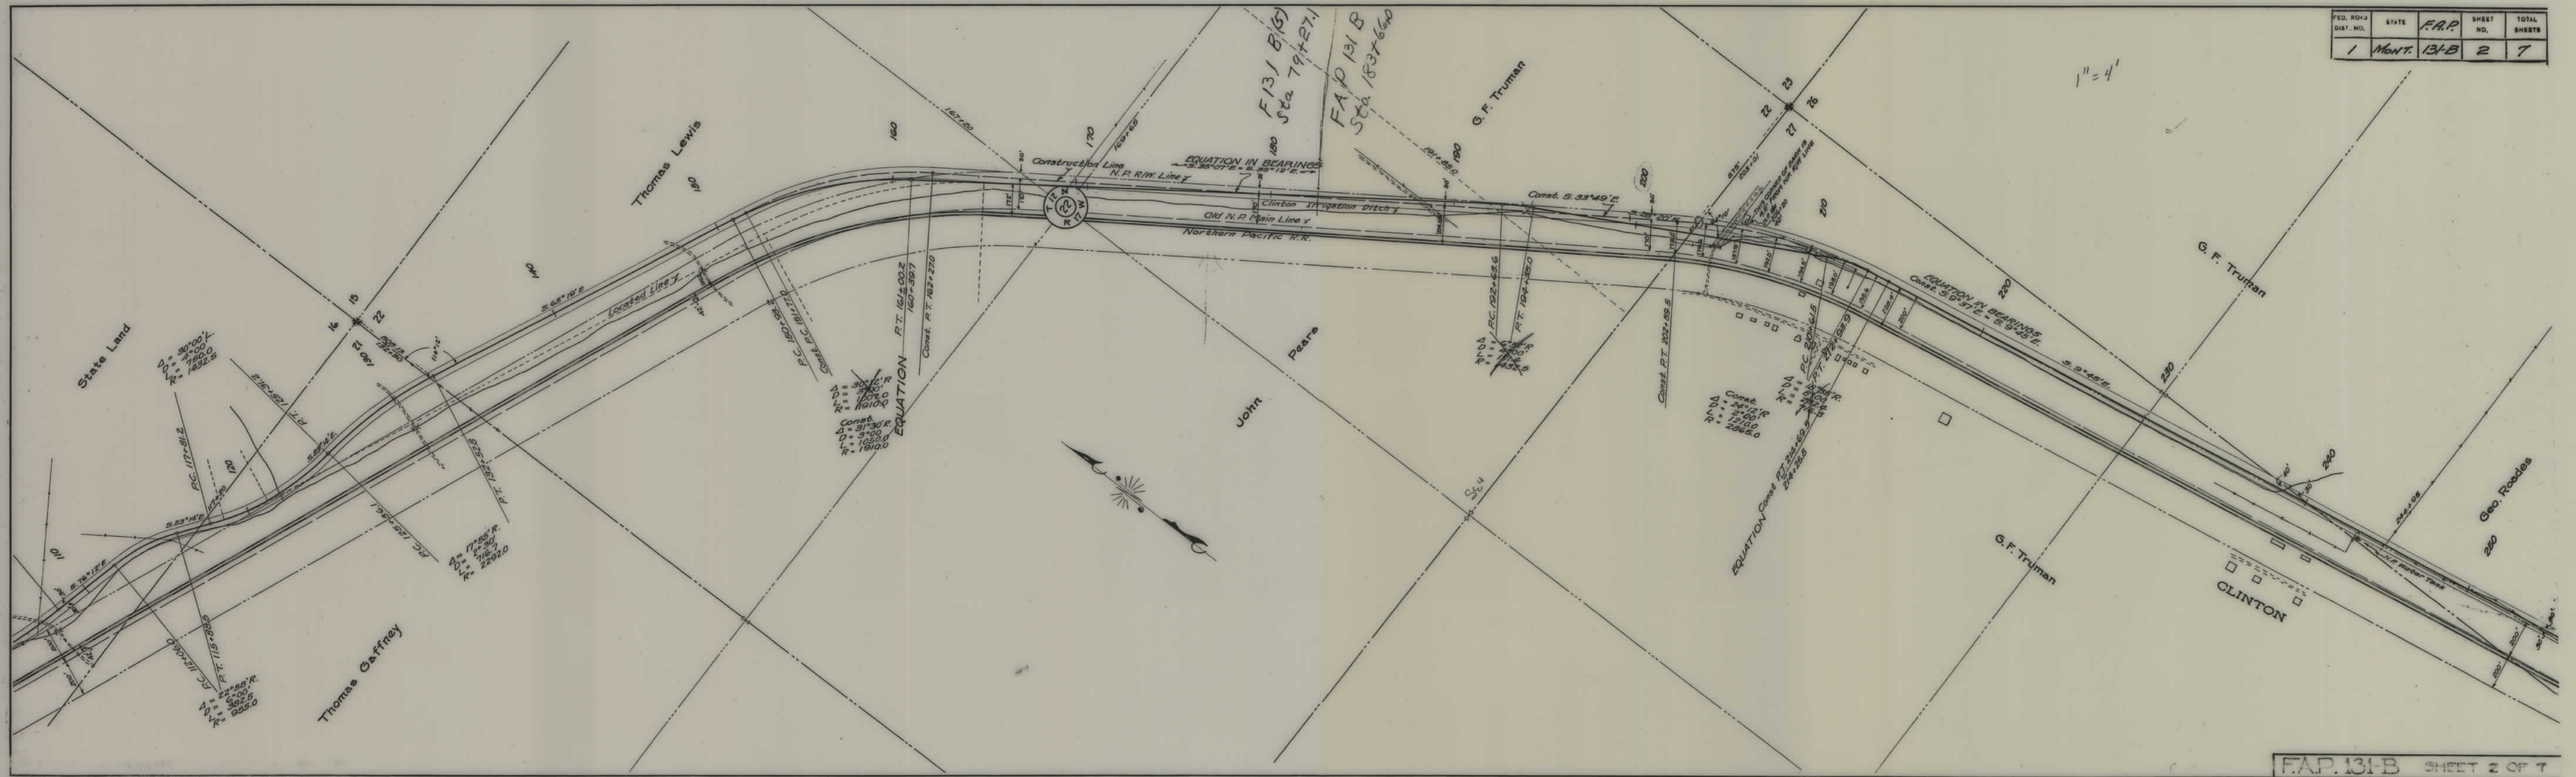


FED. ROAD DIST. NO.	STATE	F.A.P.	SHEET NO.	TOTAL SHEETS
1	MONT.	131-B	3	7

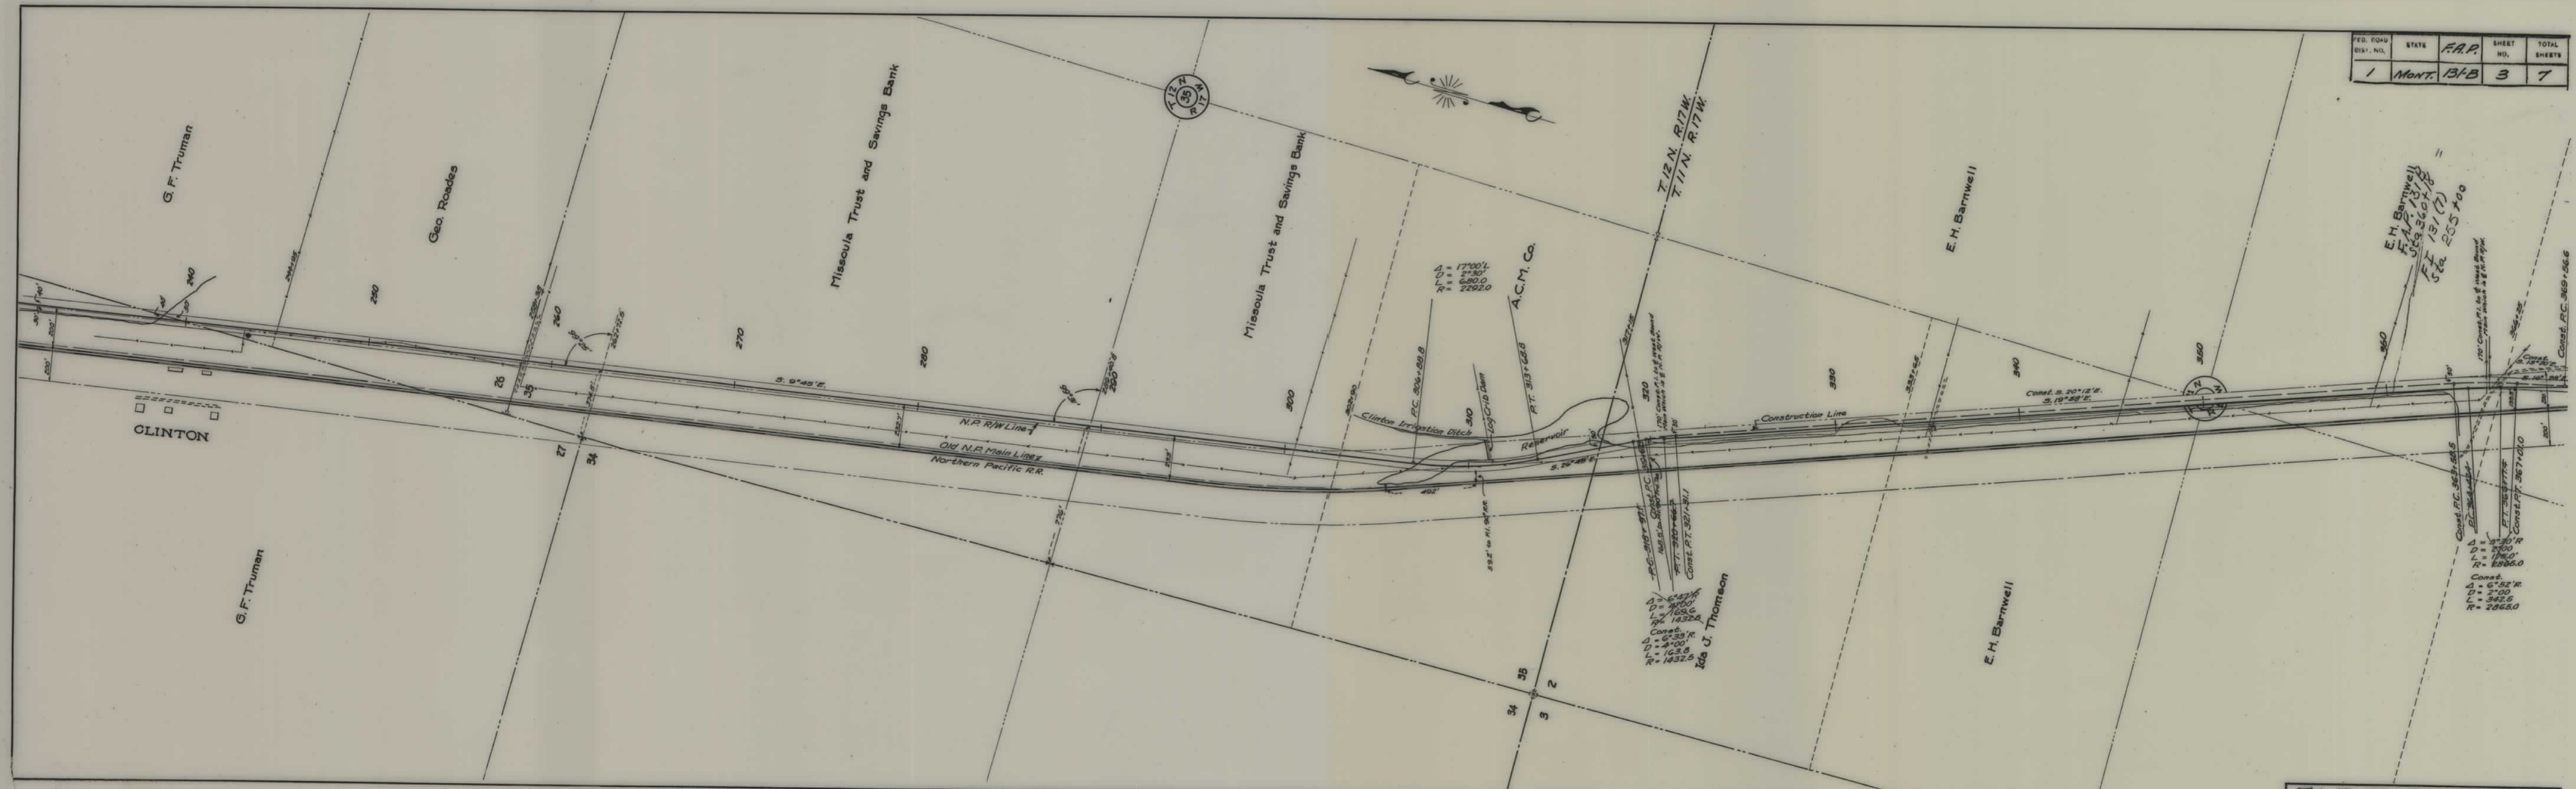

FED. ROAD DIST. NO.	STATE	F.A.P.	SHEET NO.	TOTAL SHEETS
6	MONT.	131-B	4	7

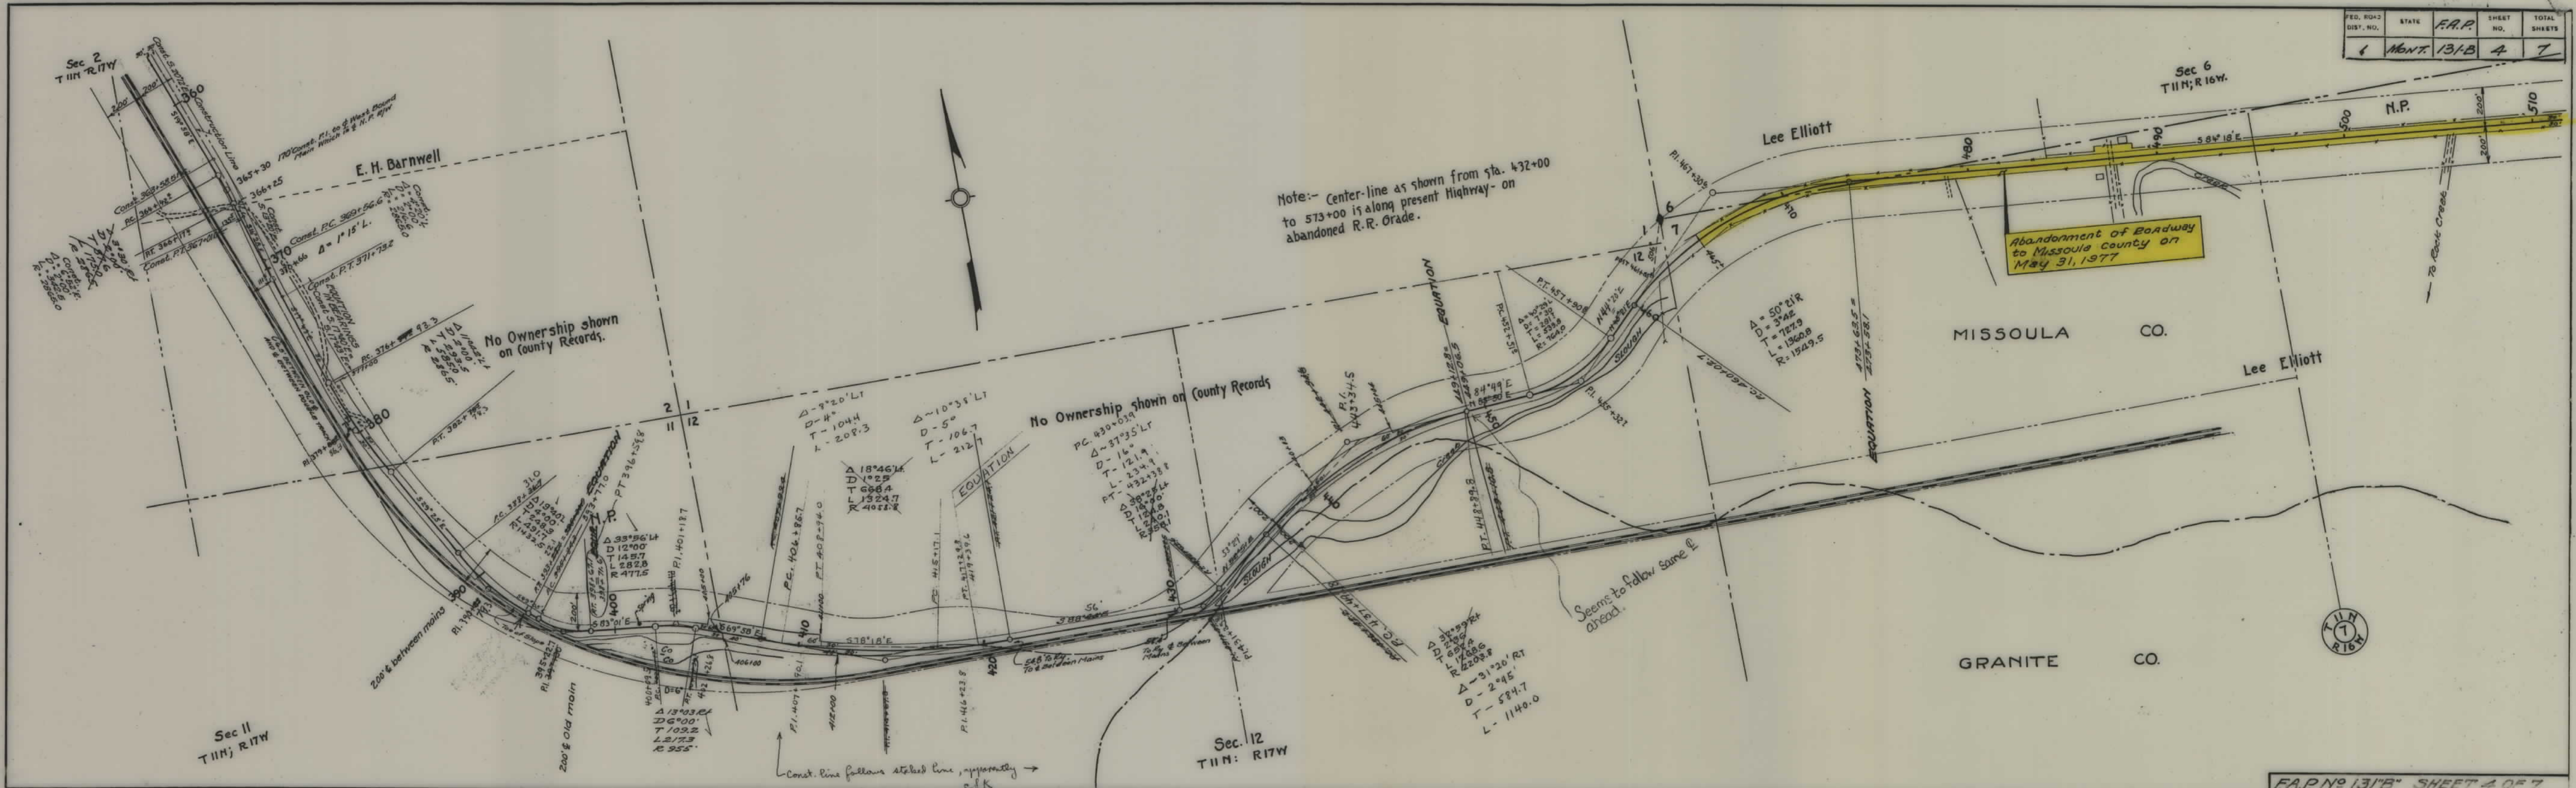

FED. RD. DIST. NO.	STATE	F.A.P.	SHEET NO.	TOT. L. SHEET
1	MONT.	131B	5	7

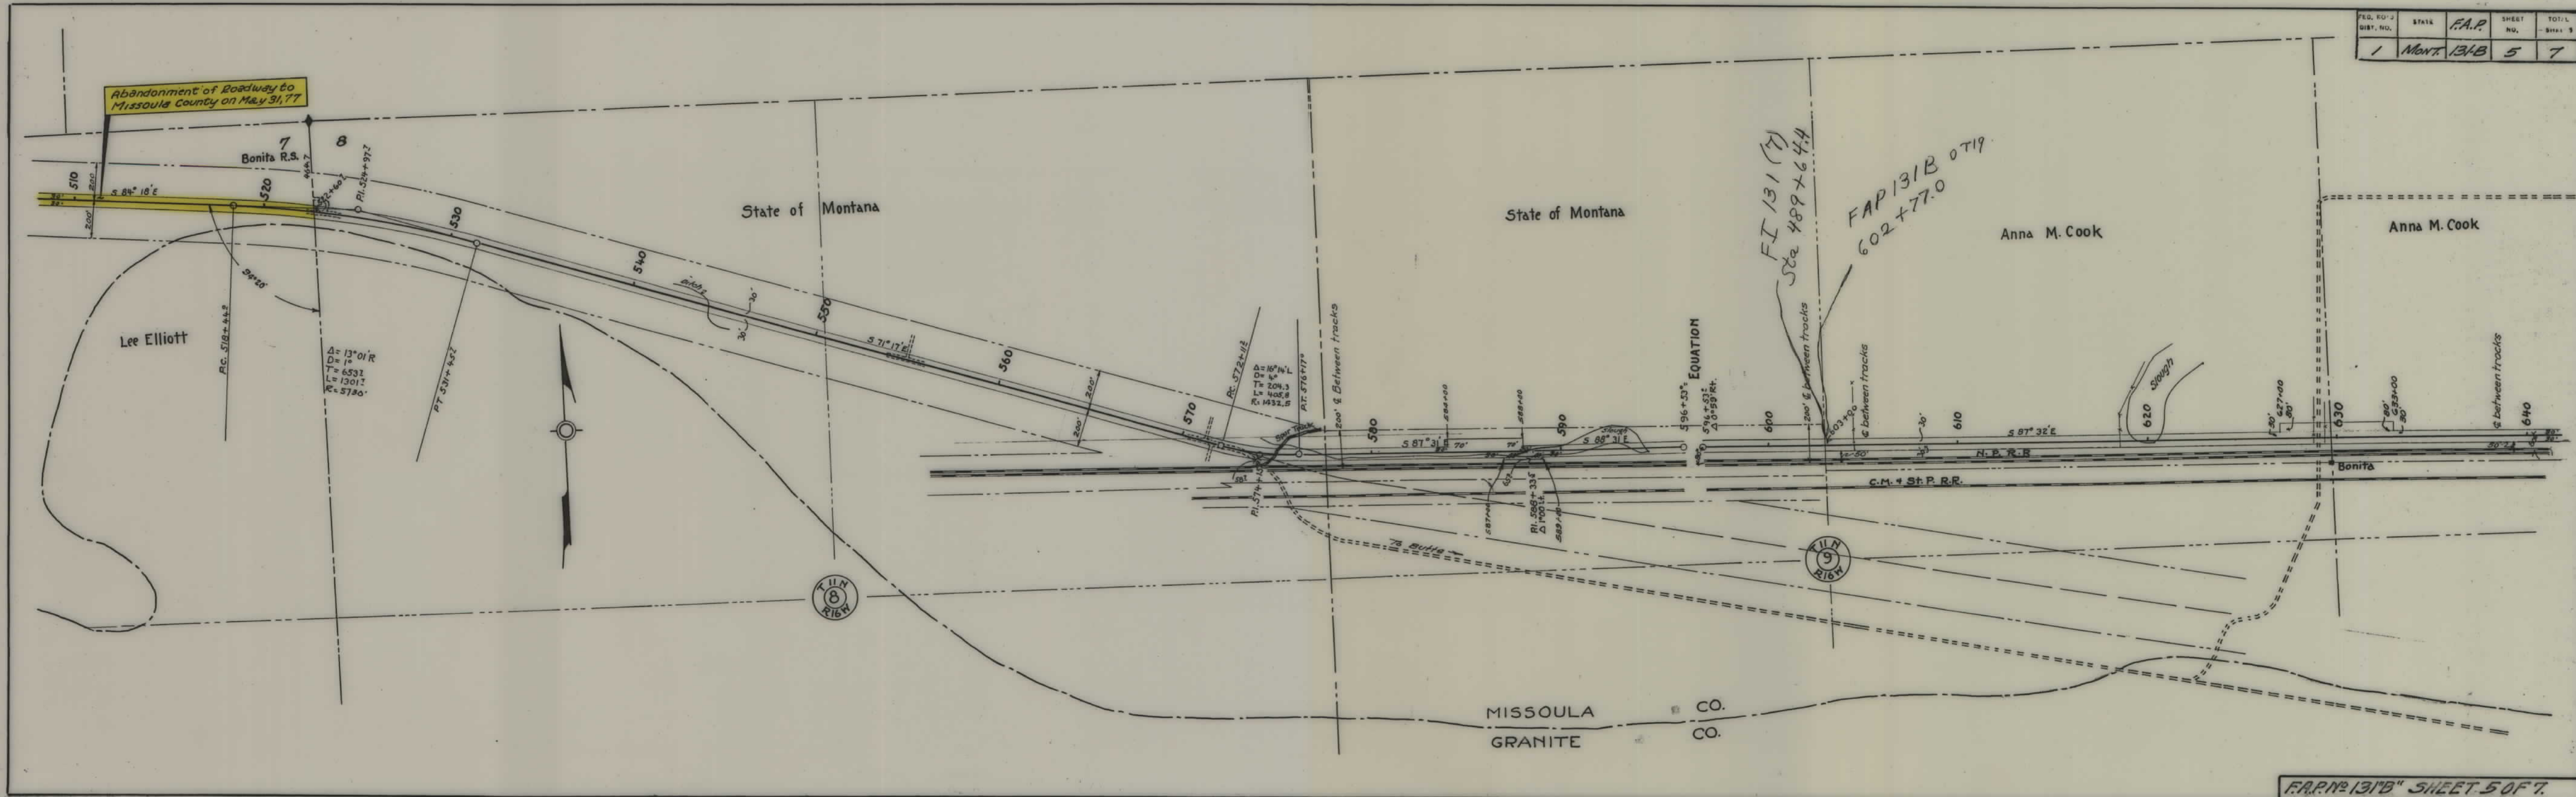

FAP 131B SHEET 5 OF 7

FED. ROAD DIST. NO.	STATE	F.A.P.	SHEET NO.	TOTAL SHEETS
1	MONT.	131B	6	7

