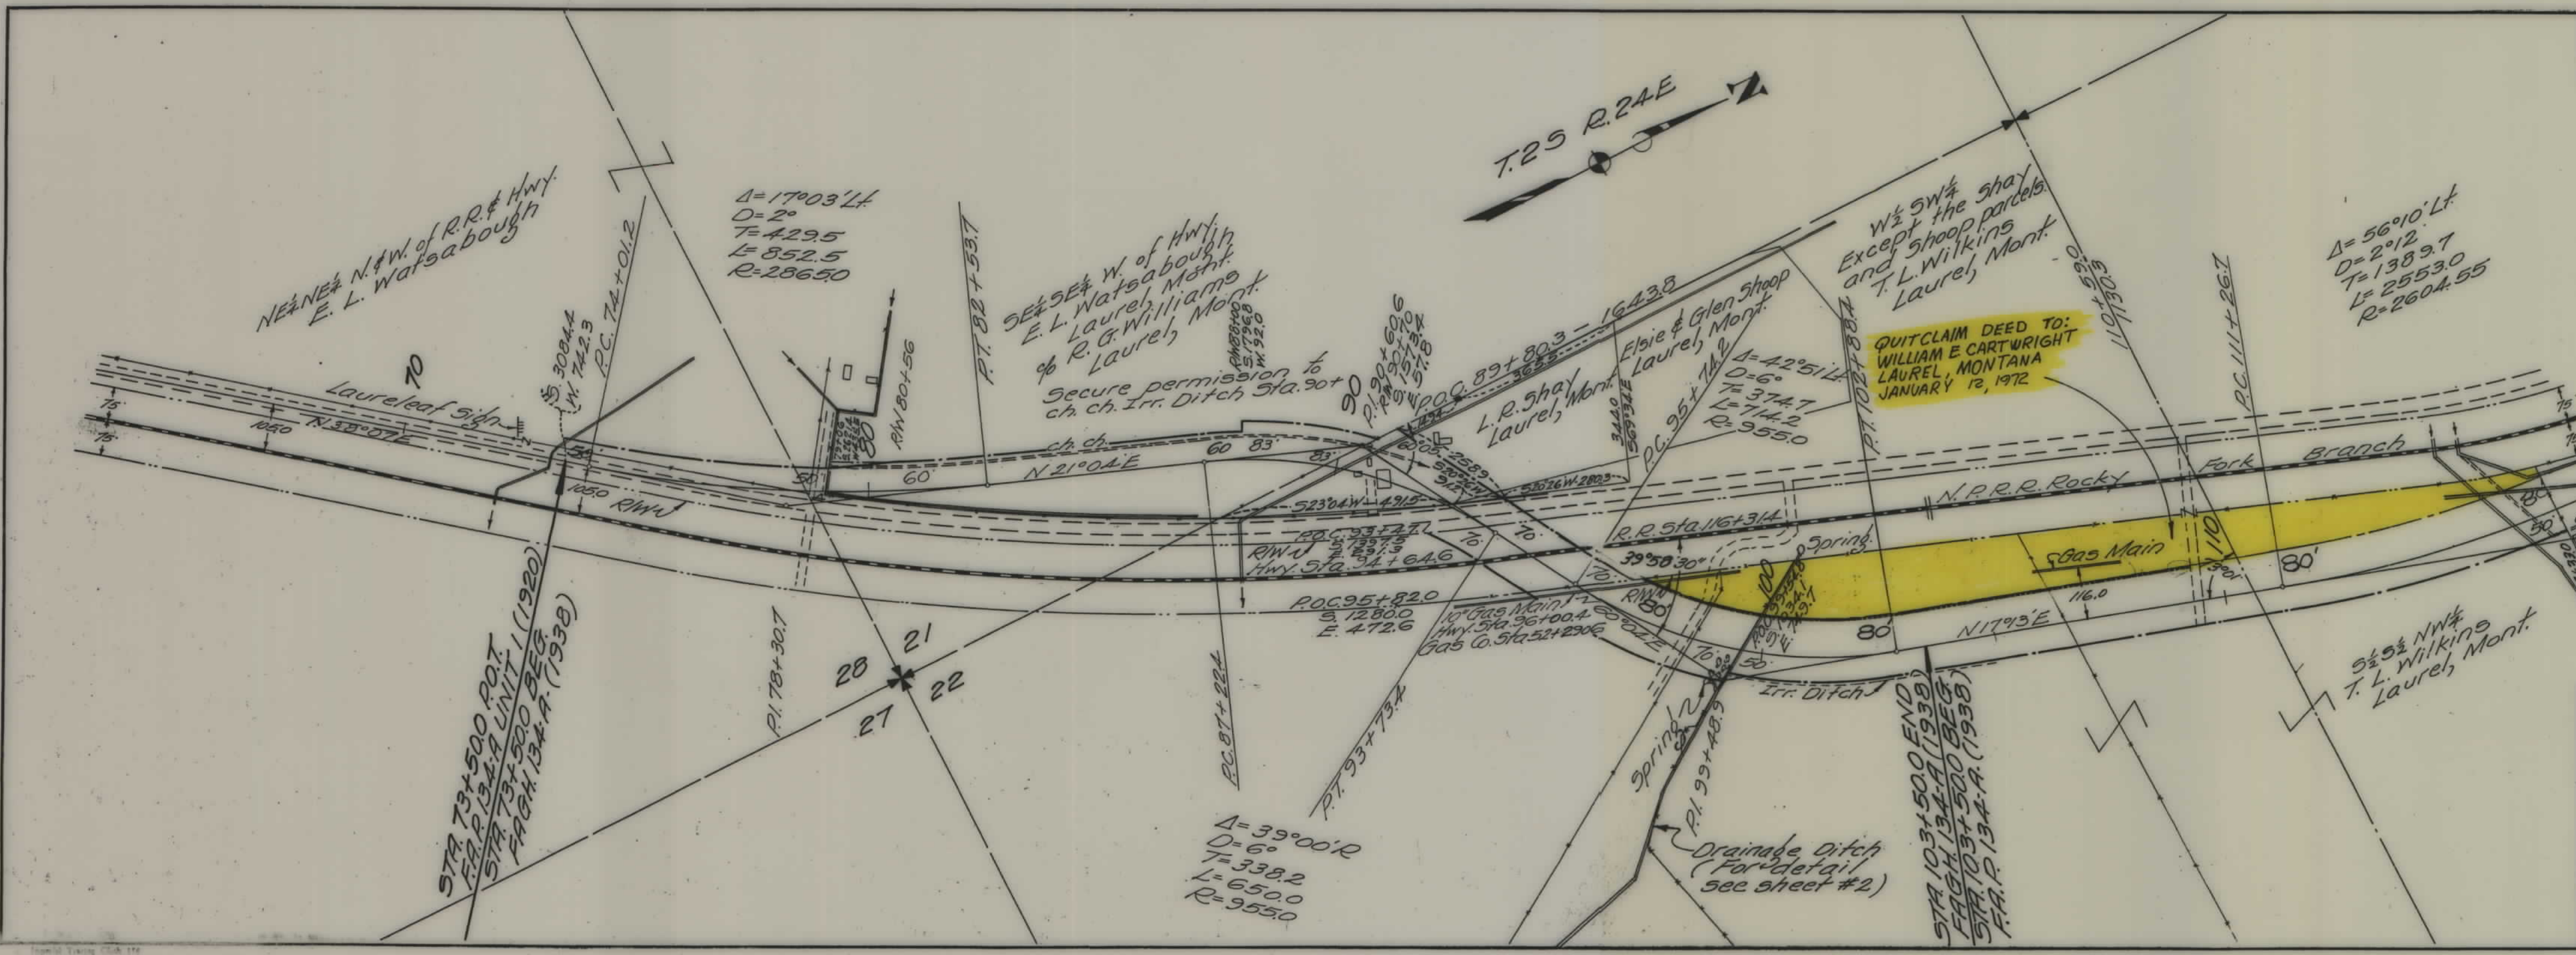


PLANS
NOT
TO
SCALE

FED. ROAD DIST. NO.	STATE	FED. AID PROJ. NO.	FISCAL YEAR	SHEET NO.	TOTAL SHEETS
1	MONT.	134-A		1	2



STATE OF MONTANA
STATE HIGHWAY COMMISSION
PLAT SHOWING LAND
REQUIRED FOR RIGHT OF WAY
YELLOWSTONE COUNTY

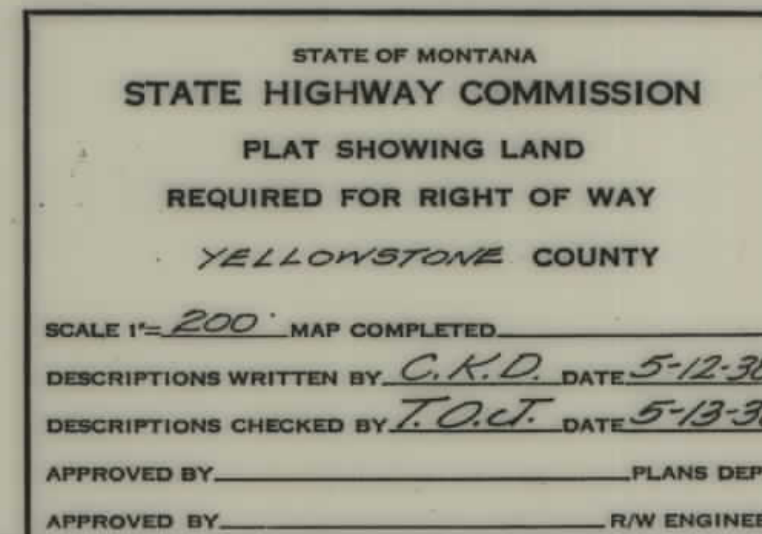
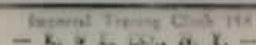
SCALE 1"=200' MAP COMPLETED

DESCRIPTIONS WRITTEN BY C.K.D. DATE 5-12-38

DESCRIPTIONS CHECKED BY T.O.T. DATE 5-13-38

APPROVED BY _____ PLANS DEPT.

APPROVED BY _____ R/W ENGINEER

FAP 134A SHT 2 OF 2

W