


PLANS
NOT
TO
SCALE


STA. 330+03.0 F.A.P. N^o. 135-A.
STA. 0+00 BEGINNING OF F.A.P. N^o. 135-C.

FED. ROAD DIST. NO.	STATE	F.A.P.	SHEET NO.	TOTAL SHEETS
1	MONT.	135-C	1	5

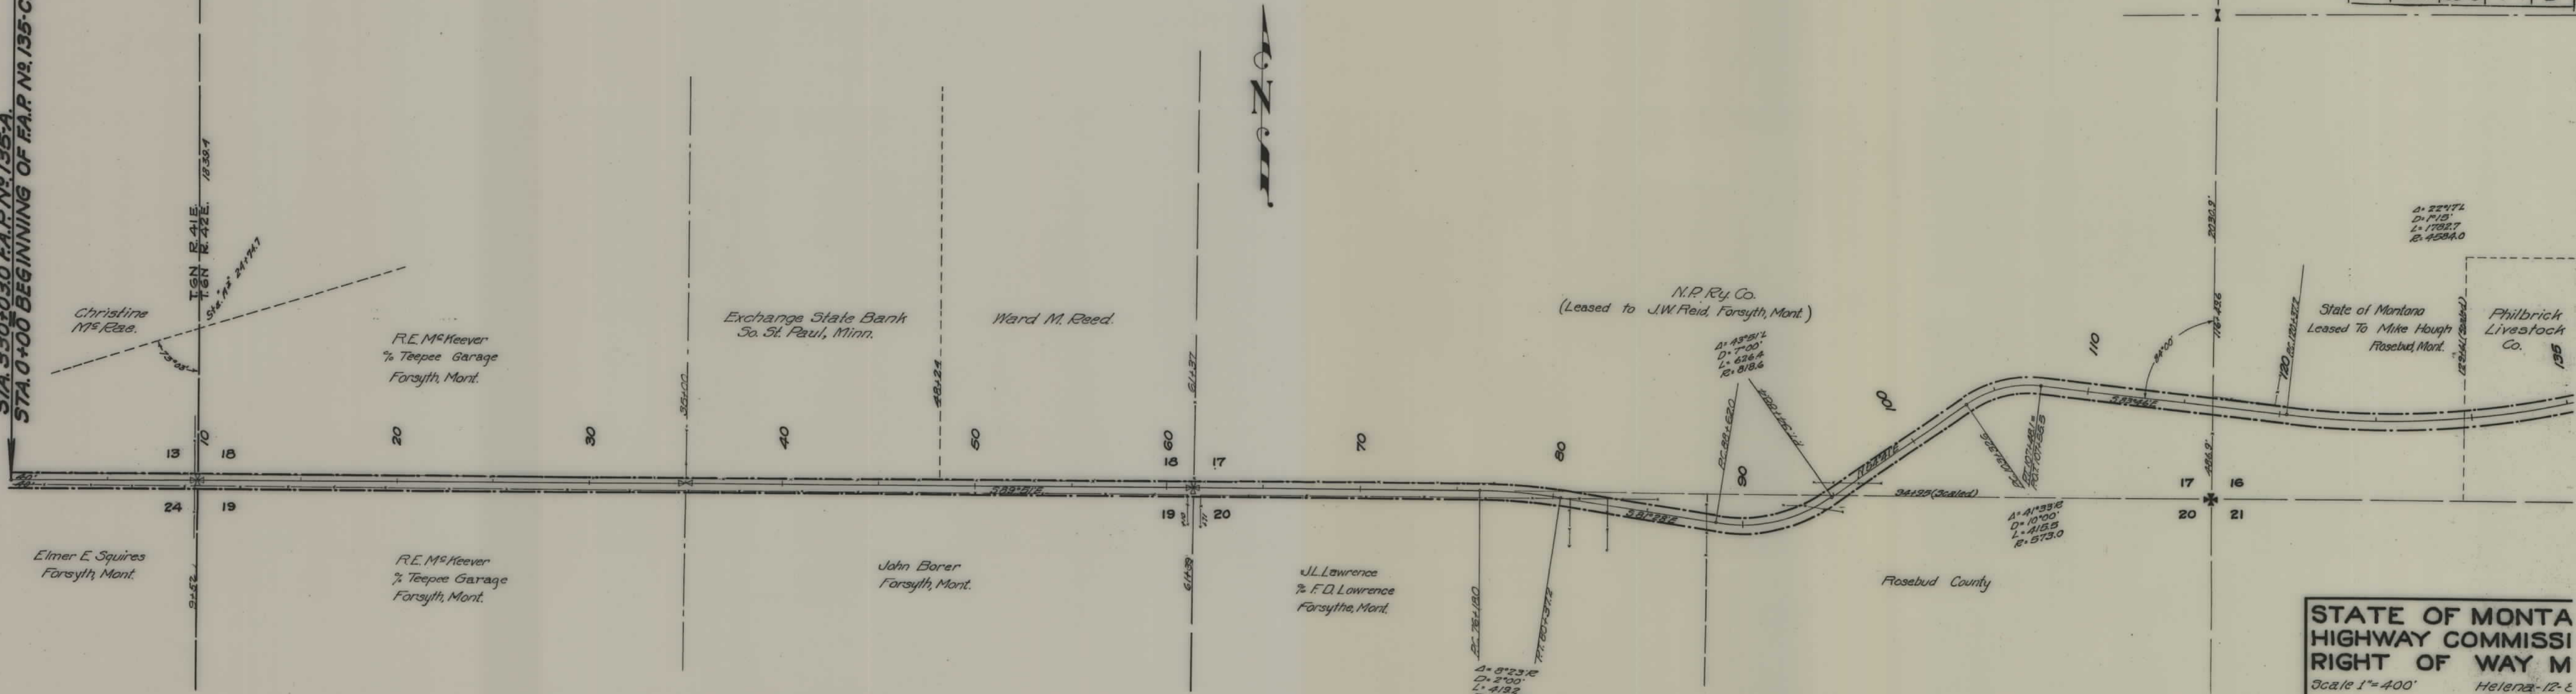


STATE OF MONTANA
HIGHWAY COMMISSION
RIGHT OF WAY MAP
Scale 1"=400' Helena-12-6
Approved _____
F.A.P. N^o. 135-C. SHEET 1

FED. REP. DIST. NO.	STATE	F.A.P.	SHEET NO.	TOTAL SHEETS
1	MONT.	1356	2	5

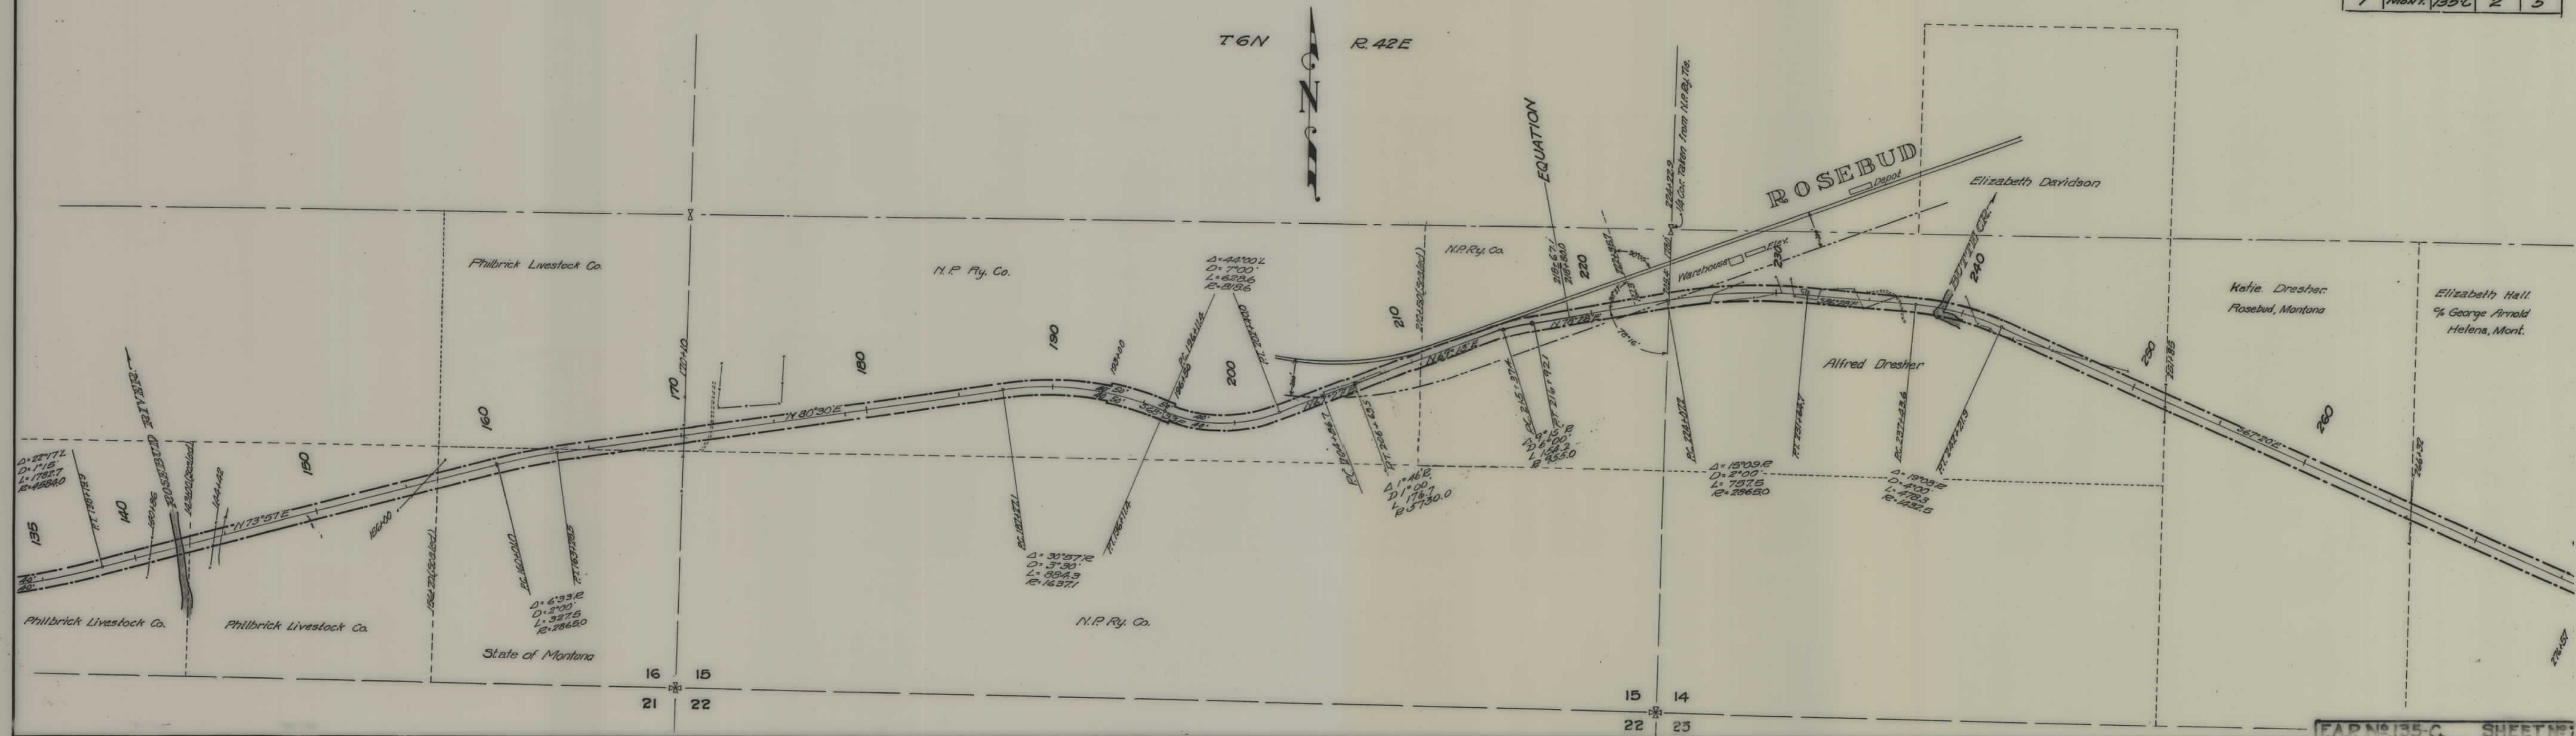

FED. RD. DIST. NO.	STATE	F.A.P.	SHEET NO.	TOTAL SHEETS
1	MONT.	135-C	3	5

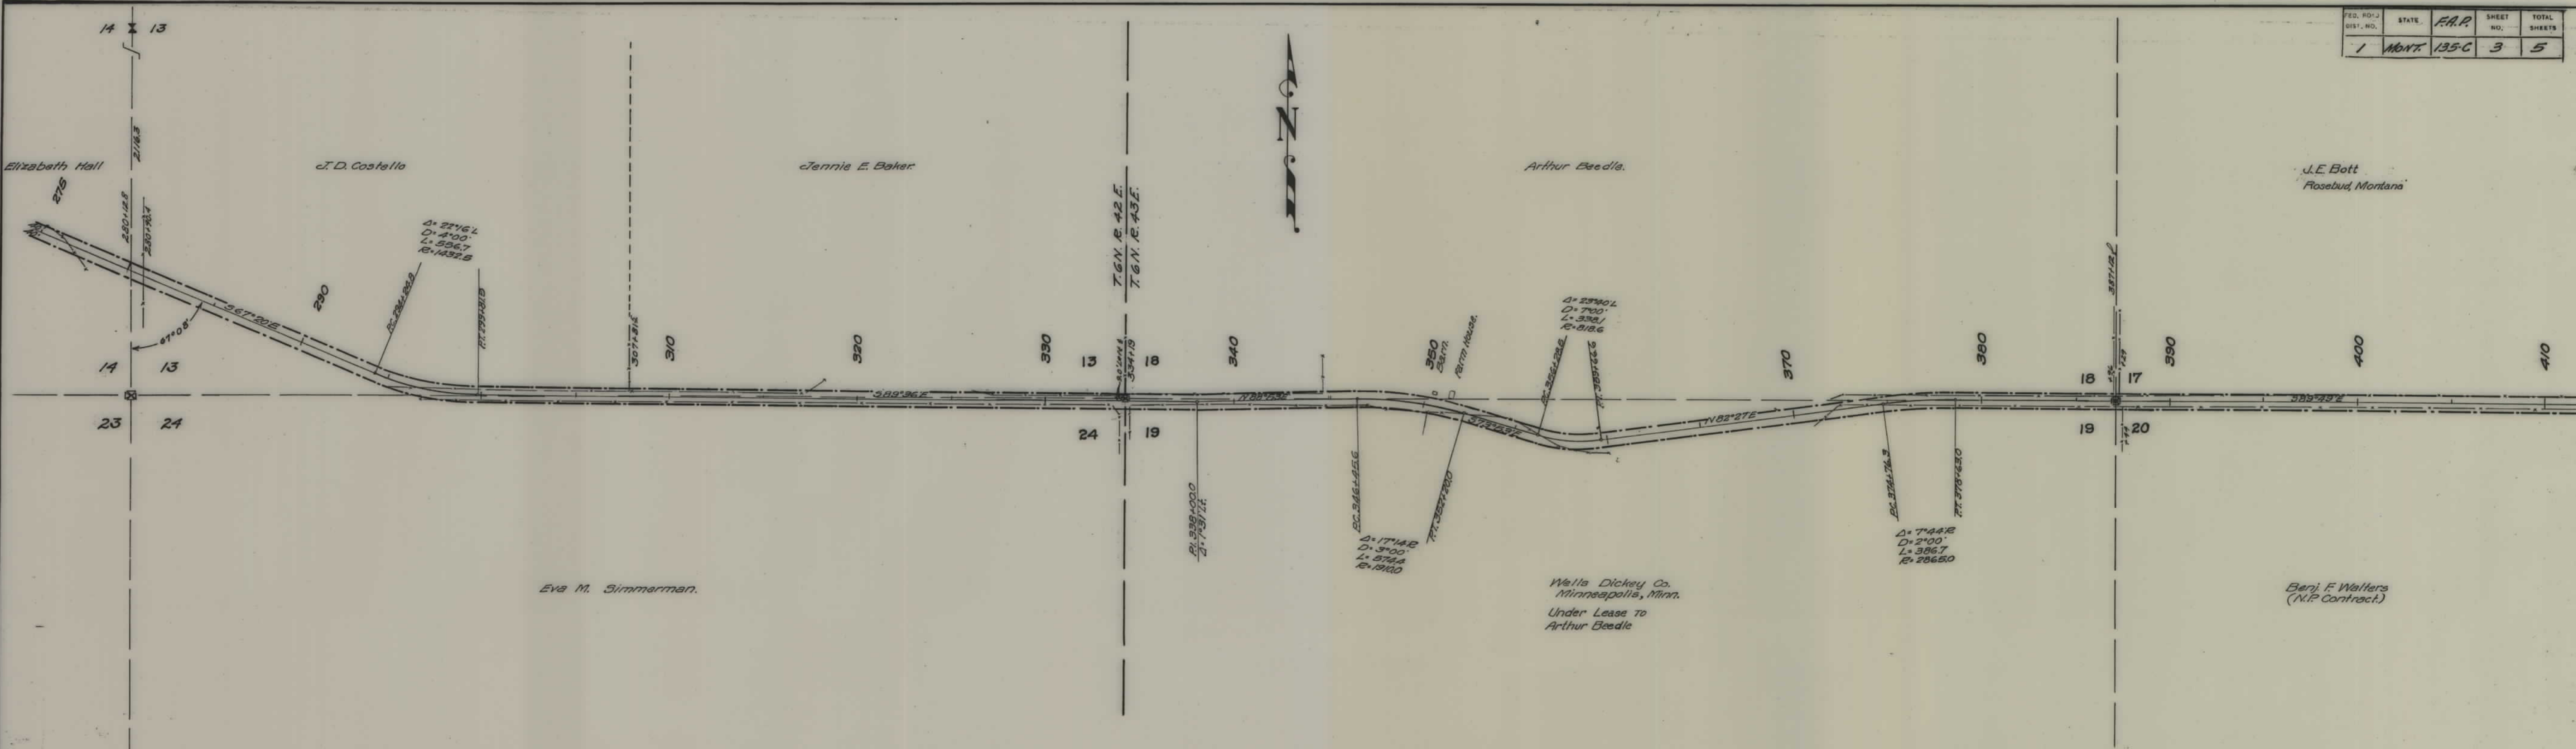

FED. RD. DIST. NO.	STATE	F.A.P.	SHEET NO.	TOTAL SHEETS
1	MONT.	135-C	4	5

