



PLANS
NOT
TO
SCALE

FED. ROAD DIST. NO.	STATE	F.A.P. NO.	SHEET NO.	TOTAL SHEETS
1	MONT.	135-D	1	4

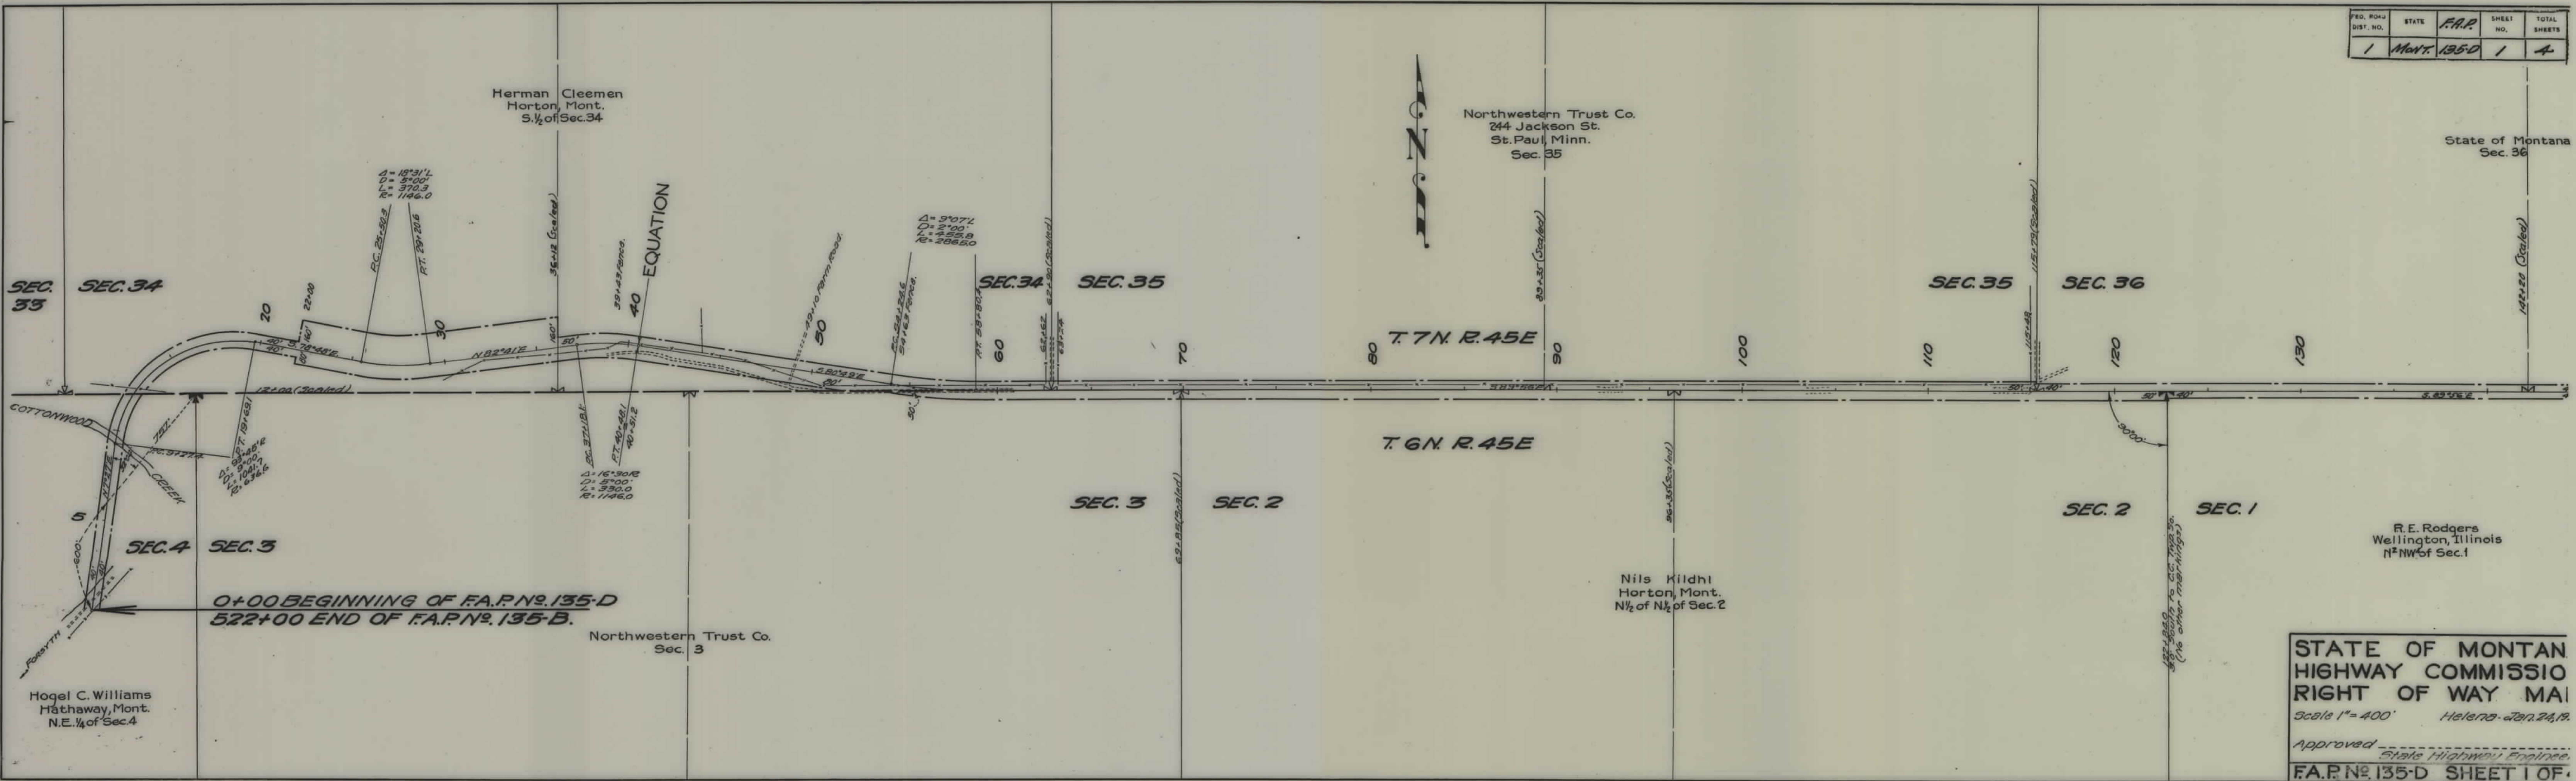


STATE OF MONTANA
HIGHWAY COMMISSION
RIGHT OF WAY MAP
Scale 1" = 400' Helena, Jan. 24, 1935
Approved _____
State Highway Engineer
F.A.P. NO. 135-D SHEET 1 OF 4

FED. ROAD DIST. NO.	STATE	F.A.P.	SHEET NO.	TOTAL SHEETS
1	MONT.	135-D	2	4

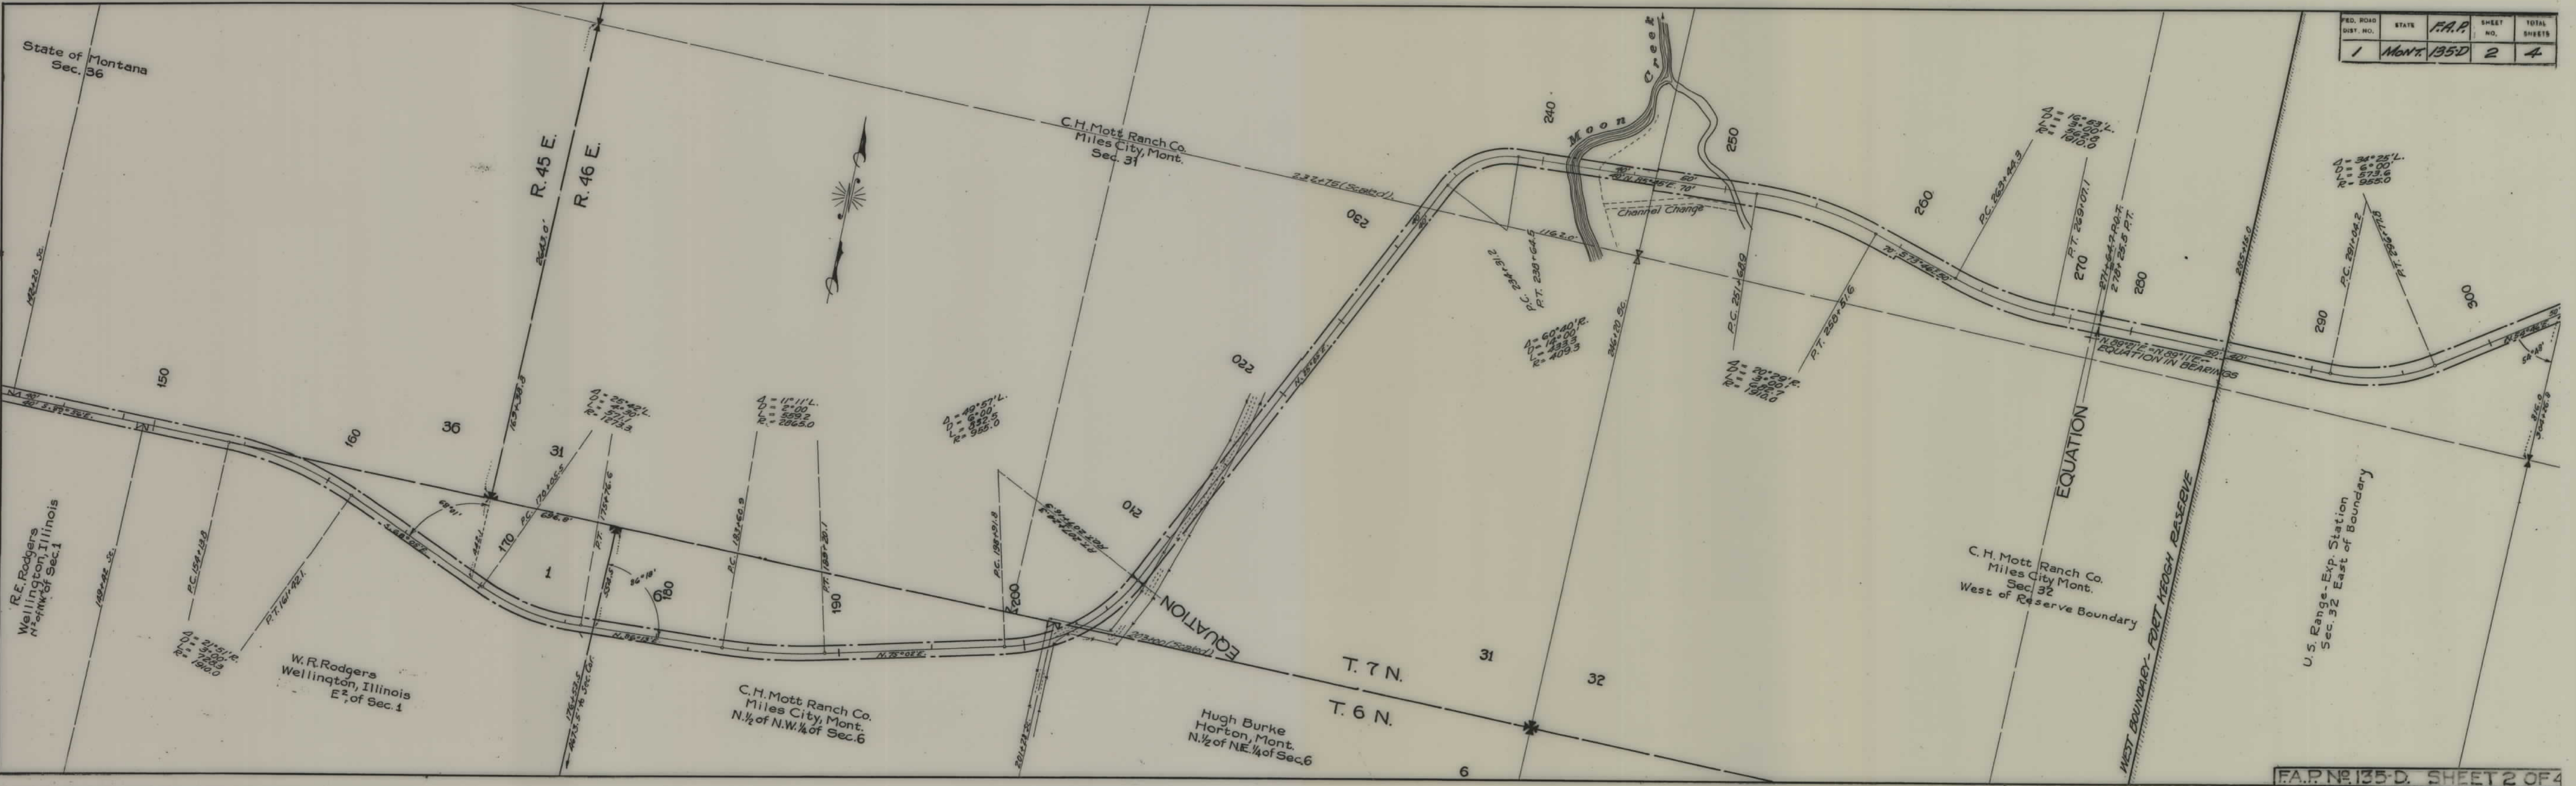

FED. ROAD DIST. NO.	STATE	F.A.P. NO.	SHEET NO.	TOTAL SHEETS
1	MONT.	135-D	3	4

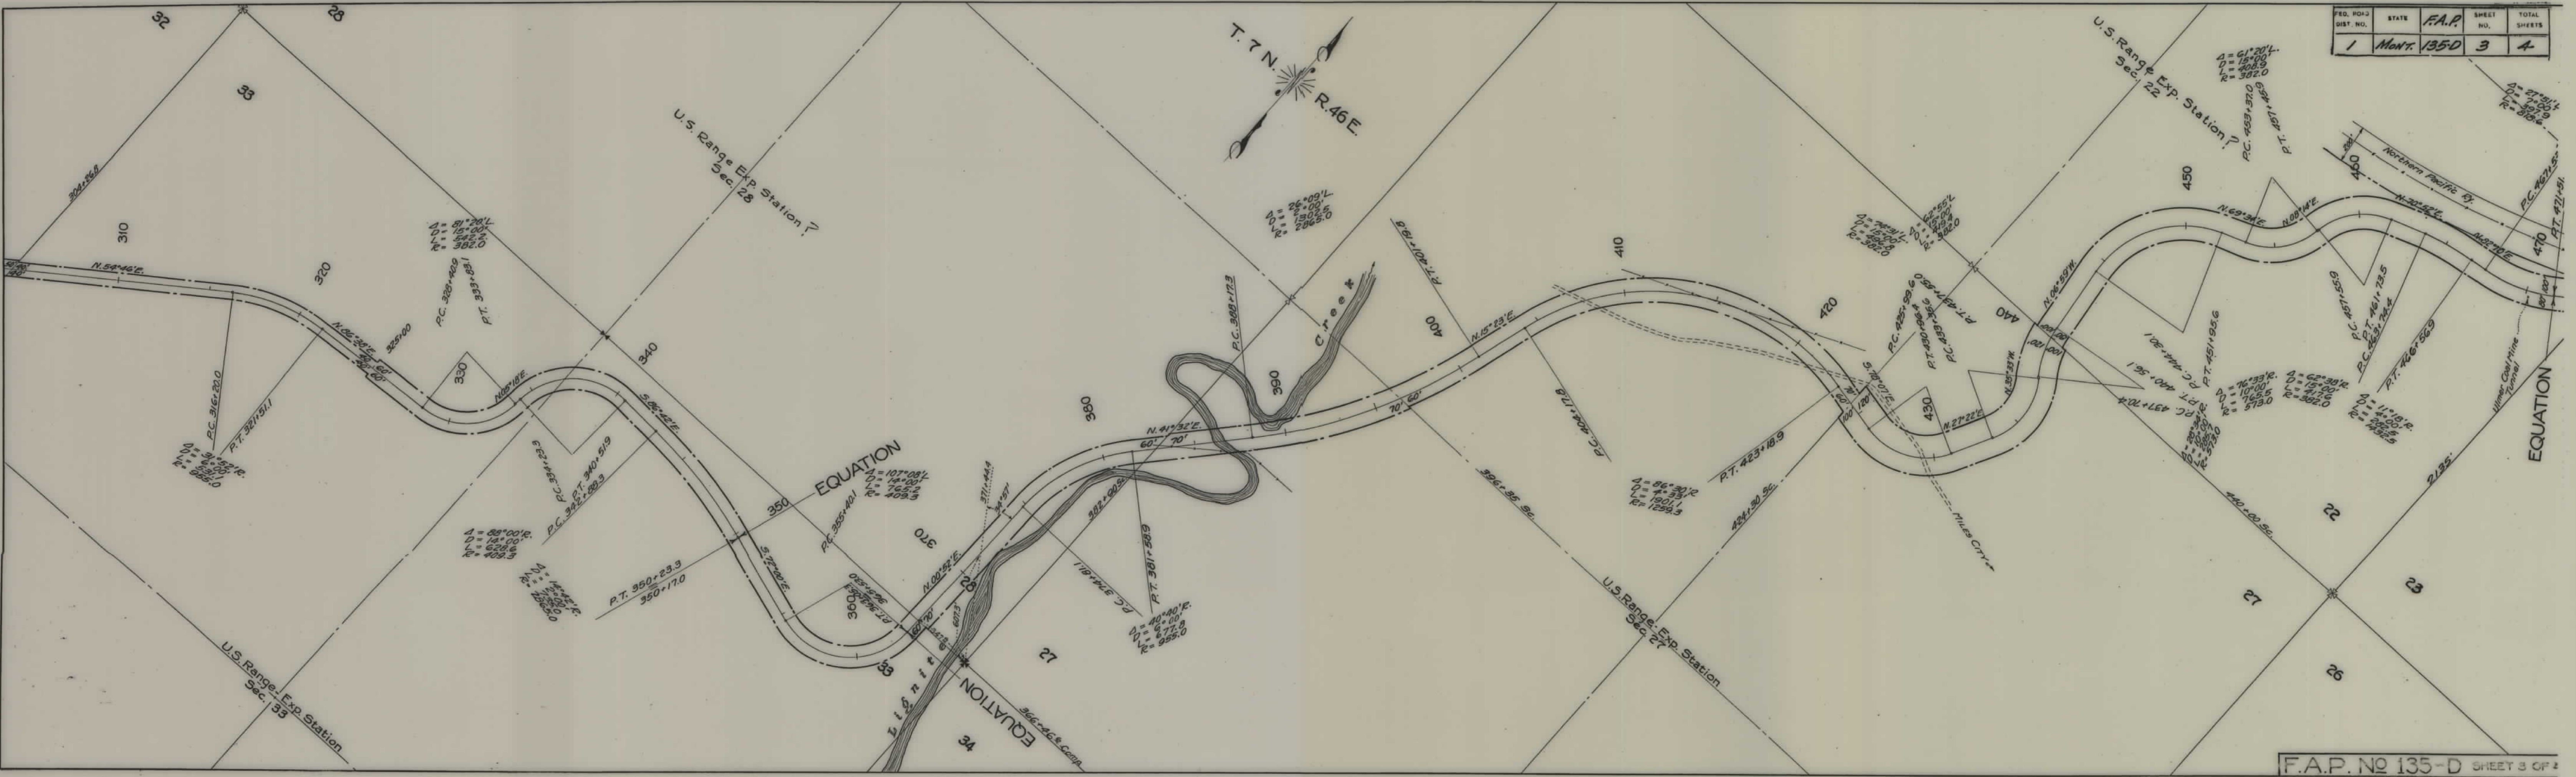

REG. ROAD DIST. NO.	STATE	F.A.P.	SHEET NO.	TOTAL SHEETS
1	MONT.	135-D	4	4

