


PLANS
NOT
TO
SCALE

FED. ROAD DIST. NO.	STATE	FED. AID PROJ. NO.	FISCAL YEAR	SHEET NO.	TOTAL SHEETS
1	MONT.	135-E		1	2

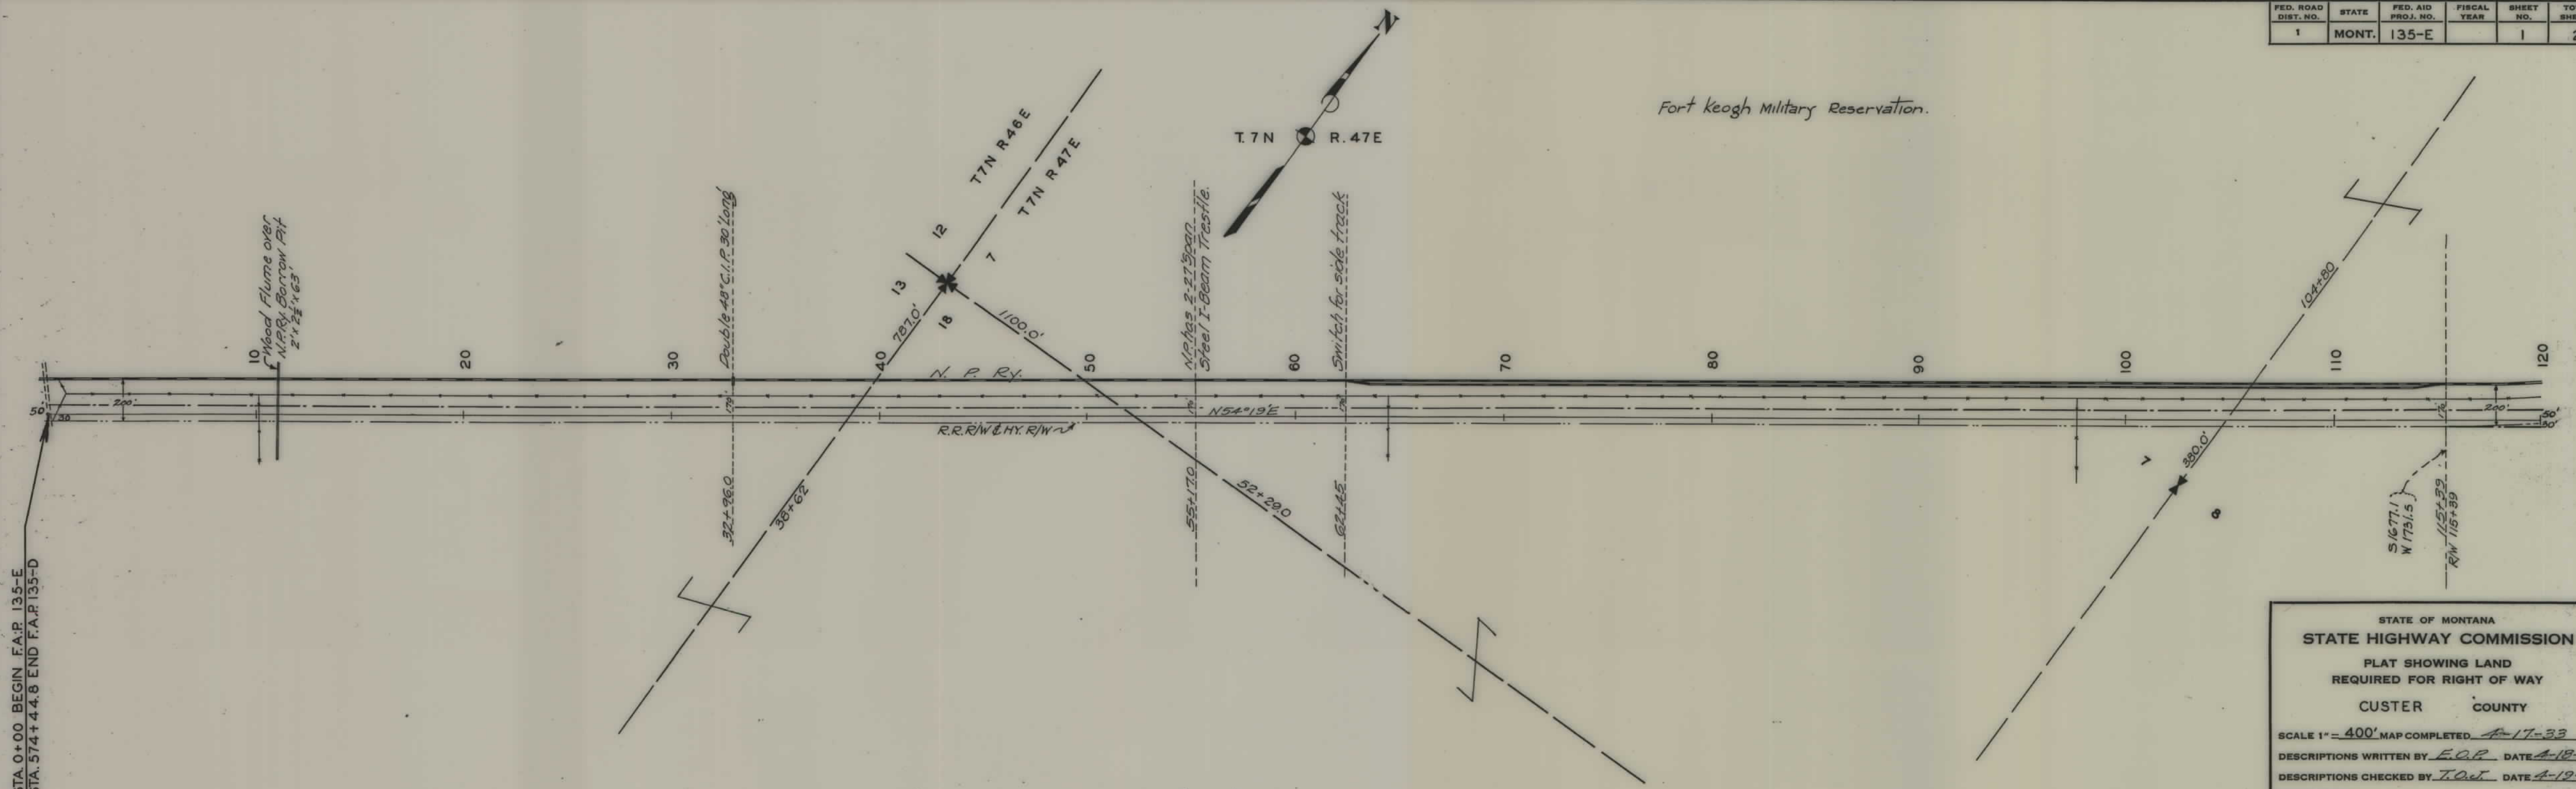

STA 0+00 BEGIN F.A.P. 135-E
STA. 574+44.8 END F.A.P. 135-D

Fort Keogh Military Reservation.

STATE OF MONTANA
STATE HIGHWAY COMMISSION
PLAT SHOWING LAND
REQUIRED FOR RIGHT OF WAY
CUSTER COUNTY

SCALE 1" = 400' MAP COMPLETED 4-17-33
DESCRIPTIONS WRITTEN BY E.O.R. DATE 4-18-33
DESCRIPTIONS CHECKED BY T.O.J. DATE 4-19-33
APPROVED BY _____ PLANS DEPT.
APPROVED BY _____ R/W ENGINEER

FED. ROAD DIST. NO.	STATE	FED. AID PROJ. NO.	FISCAL YEAR	SHEET NO.	TOTAL SHEETS
1	MONT.	135-E		2	2

Fort Keogh Military Reservation

QUIT CLAIM DEED TO:
CITY OF MILES CITY, MONTANA
DOC. NO. 132864
8-29-2005, 0.85 ACRE

STATE OF MONTANA
STATE HIGHWAY COMMISSION

PLAT SHOWING LAND
REQUIRED FOR RIGHT OF WAY

CUSTER COUNTY

SCALE 1" = 400' MAP COMPLETED 4-17-33
DESCRIPTIONS WRITTEN BY E.O.P. DATE 4-18-33
DESCRIPTIONS CHECKED BY T.O.C. DATE 4-19-33
APPROVED BY _____ PLANS DEPT.
APPROVED BY _____ R/W ENGINEER

