


PLANS
NOT
TO
SCALE

FED. ROAD DIST. NO.	STATE	FED. AID PROJ. NO.	FISCAL YEAR	SHEET NO.	TOTAL SHEETS
1	MONT.	139 B4 C		2	7

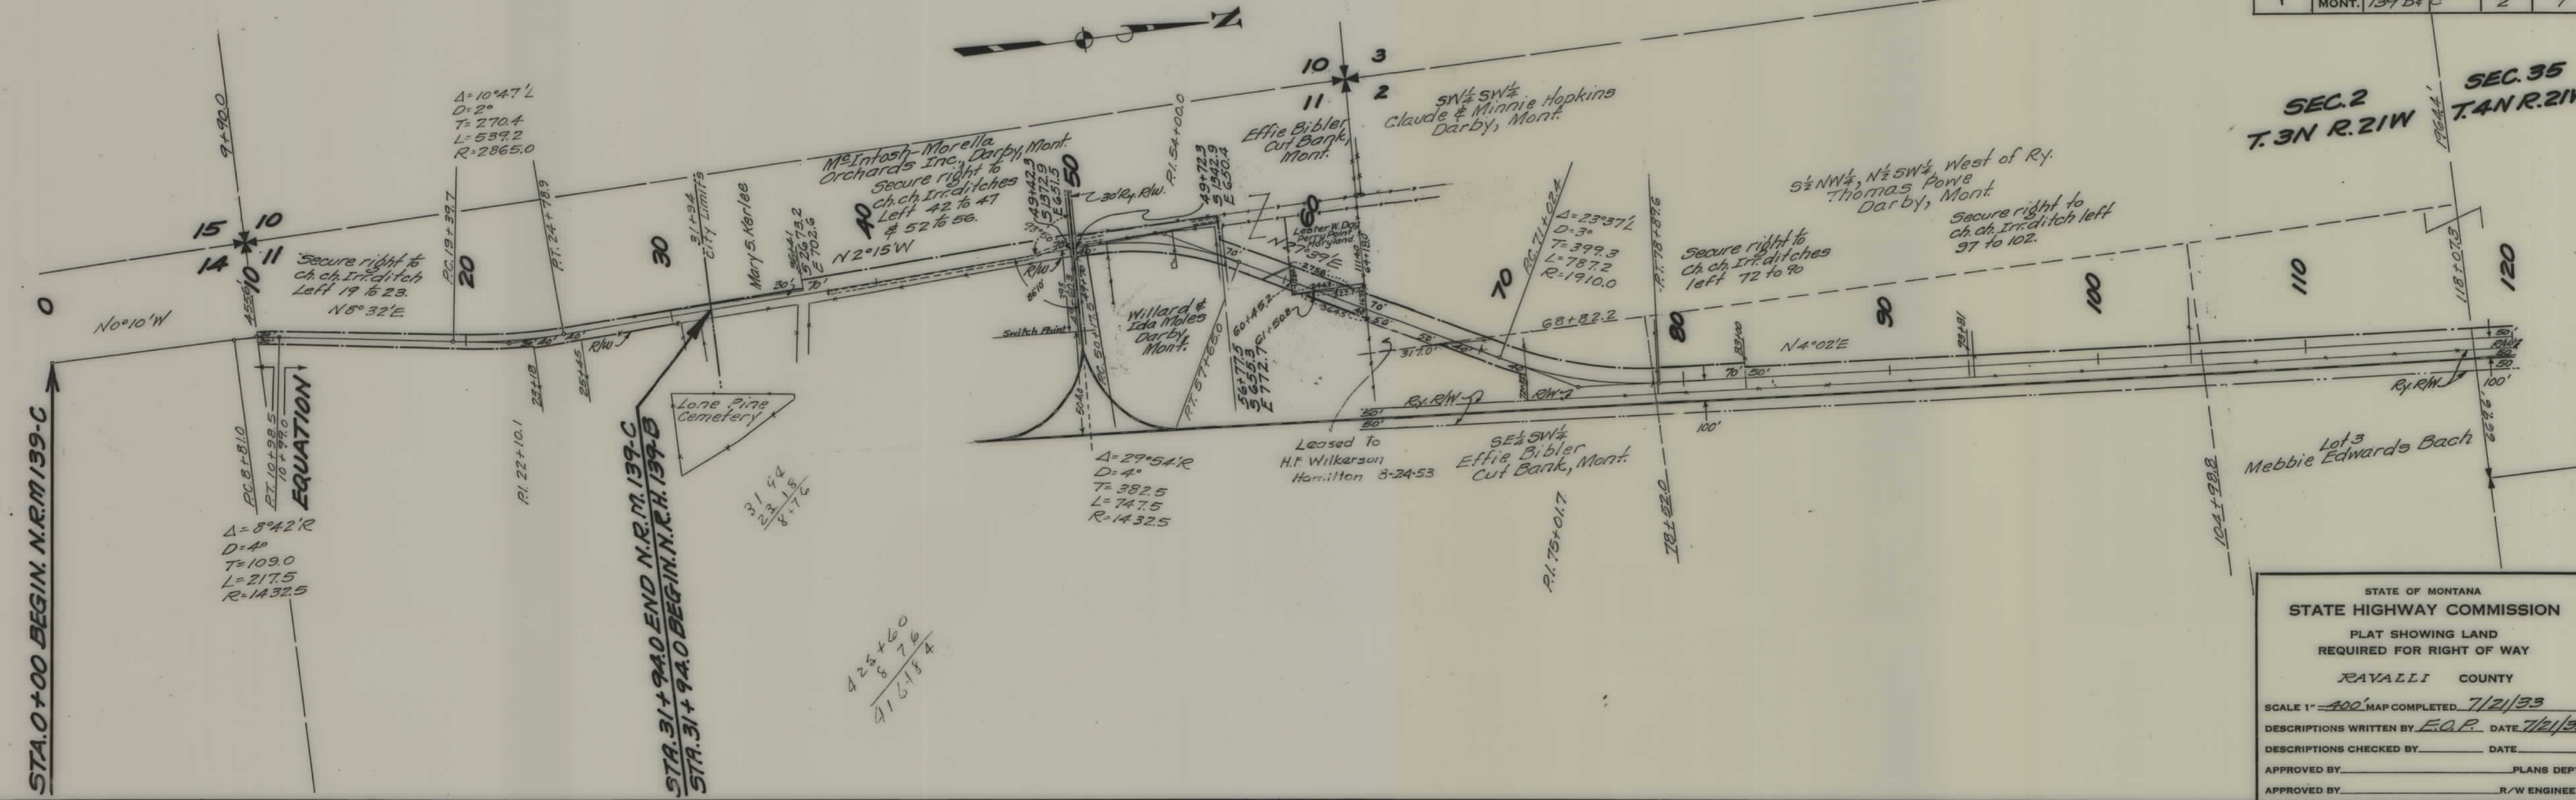

STATE OF MONTANA
 STATE HIGHWAY COMMISSION
 PLAT SHOWING LAND
 REQUIRED FOR RIGHT OF WAY
 RAVALLI COUNTY

SCALE 1" = 400' MAP COMPLETED 7/21/33
 DESCRIPTIONS WRITTEN BY E.O.P. DATE 7/21/33
 DESCRIPTIONS CHECKED BY _____ DATE _____
 APPROVED BY _____ PLANS DEPT.
 APPROVED BY _____ R/W ENGINEER

SEC. 23

R.R. Pipe Line
R.W. 10' wide

$\Delta = 57^{\circ} 41' L$
 $O = 2^{\circ}$
 $T = 1577.8$
 $L = 2884.2$
 $R = 2865.0$

100'

60'

230' P.C. 230+62.4
 230+75 R.O.S.
 231+53

Secure right $\frac{1}{2}$
 ch. ch. Irr. ditch
 left 236' $\pm$ 239'

Lot 8
 E.B. Kyle
 Como, Mont.

237' $\pm$ 85.0

240

R.R. P.C.

R.R. R/W

Water Tank

FAP 139 B SHT 3 OF 7

FED. ROAD DIST. NO.	STATE	FED. AID PROJ. NO.	FISCAL YEAR	SHEET NO.	TOTAL SHEETS
1	MONT.	139 B		5	7

SE 1/4 SE 1/4
Minneapolis Mutual Life Ins. Co.
% O. L. Kenney
Hamilton, Mont.

$\Delta = 744.4'$
 $D = 10'$
 $T = 387.3$
 $L = 773.3$
 $R = 5730.0$

Secure right to
Ch. Ch. Cr. and
build dikes at 370

SW 1/4 SW 1/4
H. H. Benson
Hamilton, Mont.

N. 13184
E. 1544
S. 370 + 47
S. Boy Charles Heights
Orchards

W. K. Coffin Timber Co.
11 So. Dewey St.
Eau Claire, Wis.

Claus Straarup
Hamilton, Mont.
Buying on contract
from Ravalli County.

W 1/2 SW 1/4 Sec. 2
West of Ry.
Except N. 30 Rods
Blanche Mallory

$\Delta = 5910.1'$
 $D = 10'$
 $T = 258.5$
 $L = 516.7$
 $R = 5730.0$

W. L. Hackney
% P. A. O. Hara
Hamilton
Mont.

T. 4 N. R. 21 W

T. 5 N. R. 21 W

Secure right to
Ch. Ch. Cr.
Ditch left
411 to 414

Geo. W. Blossom
Loma Portal,
California.

Mary Martin
Hamilton, Mont.

W. A. McElroy,
Trustee.
Hamilton, Mont.

Secure right to
Ch. Ch. Irr. ditch
Left 442 to 485

N. 2° 02' W


CHARLOS HEIGHTS ORCHARDS


CHARLOS (NOT INC.)

WARDS COVE

STATE OF MONTANA
STATE HIGHWAY COMMISSION
PLAT SHOWING LAND
REQUIRED FOR RIGHT OF WAY
RAVALLI COUNTY

SCALE 1" = 400' MAP COMPLETED 7/24/33
DESCRIPTIONS WRITTEN BY E.O.P. DATE 7/25/33
DESCRIPTIONS CHECKED BY _____ DATE _____
APPROVED BY _____ PLANS DEPT.
APPROVED BY _____ R/W ENGINEER

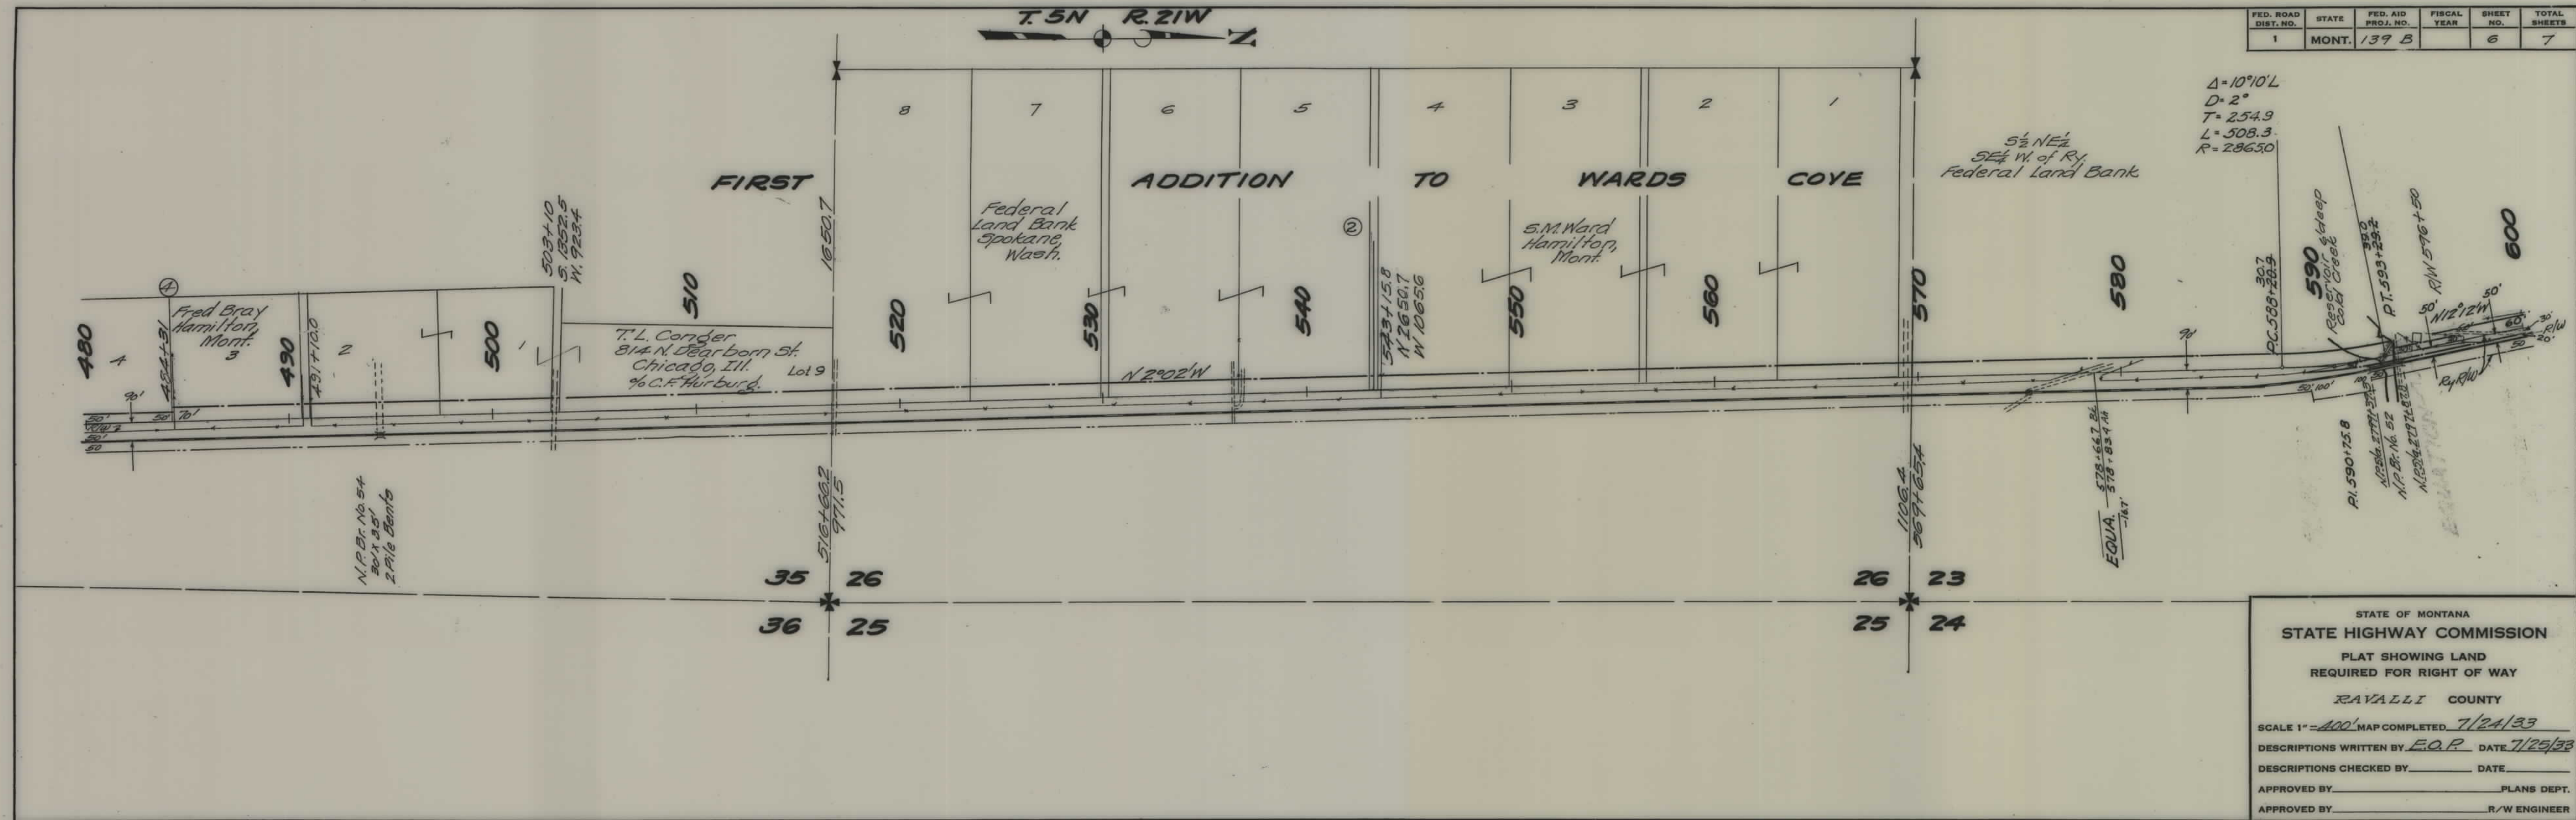

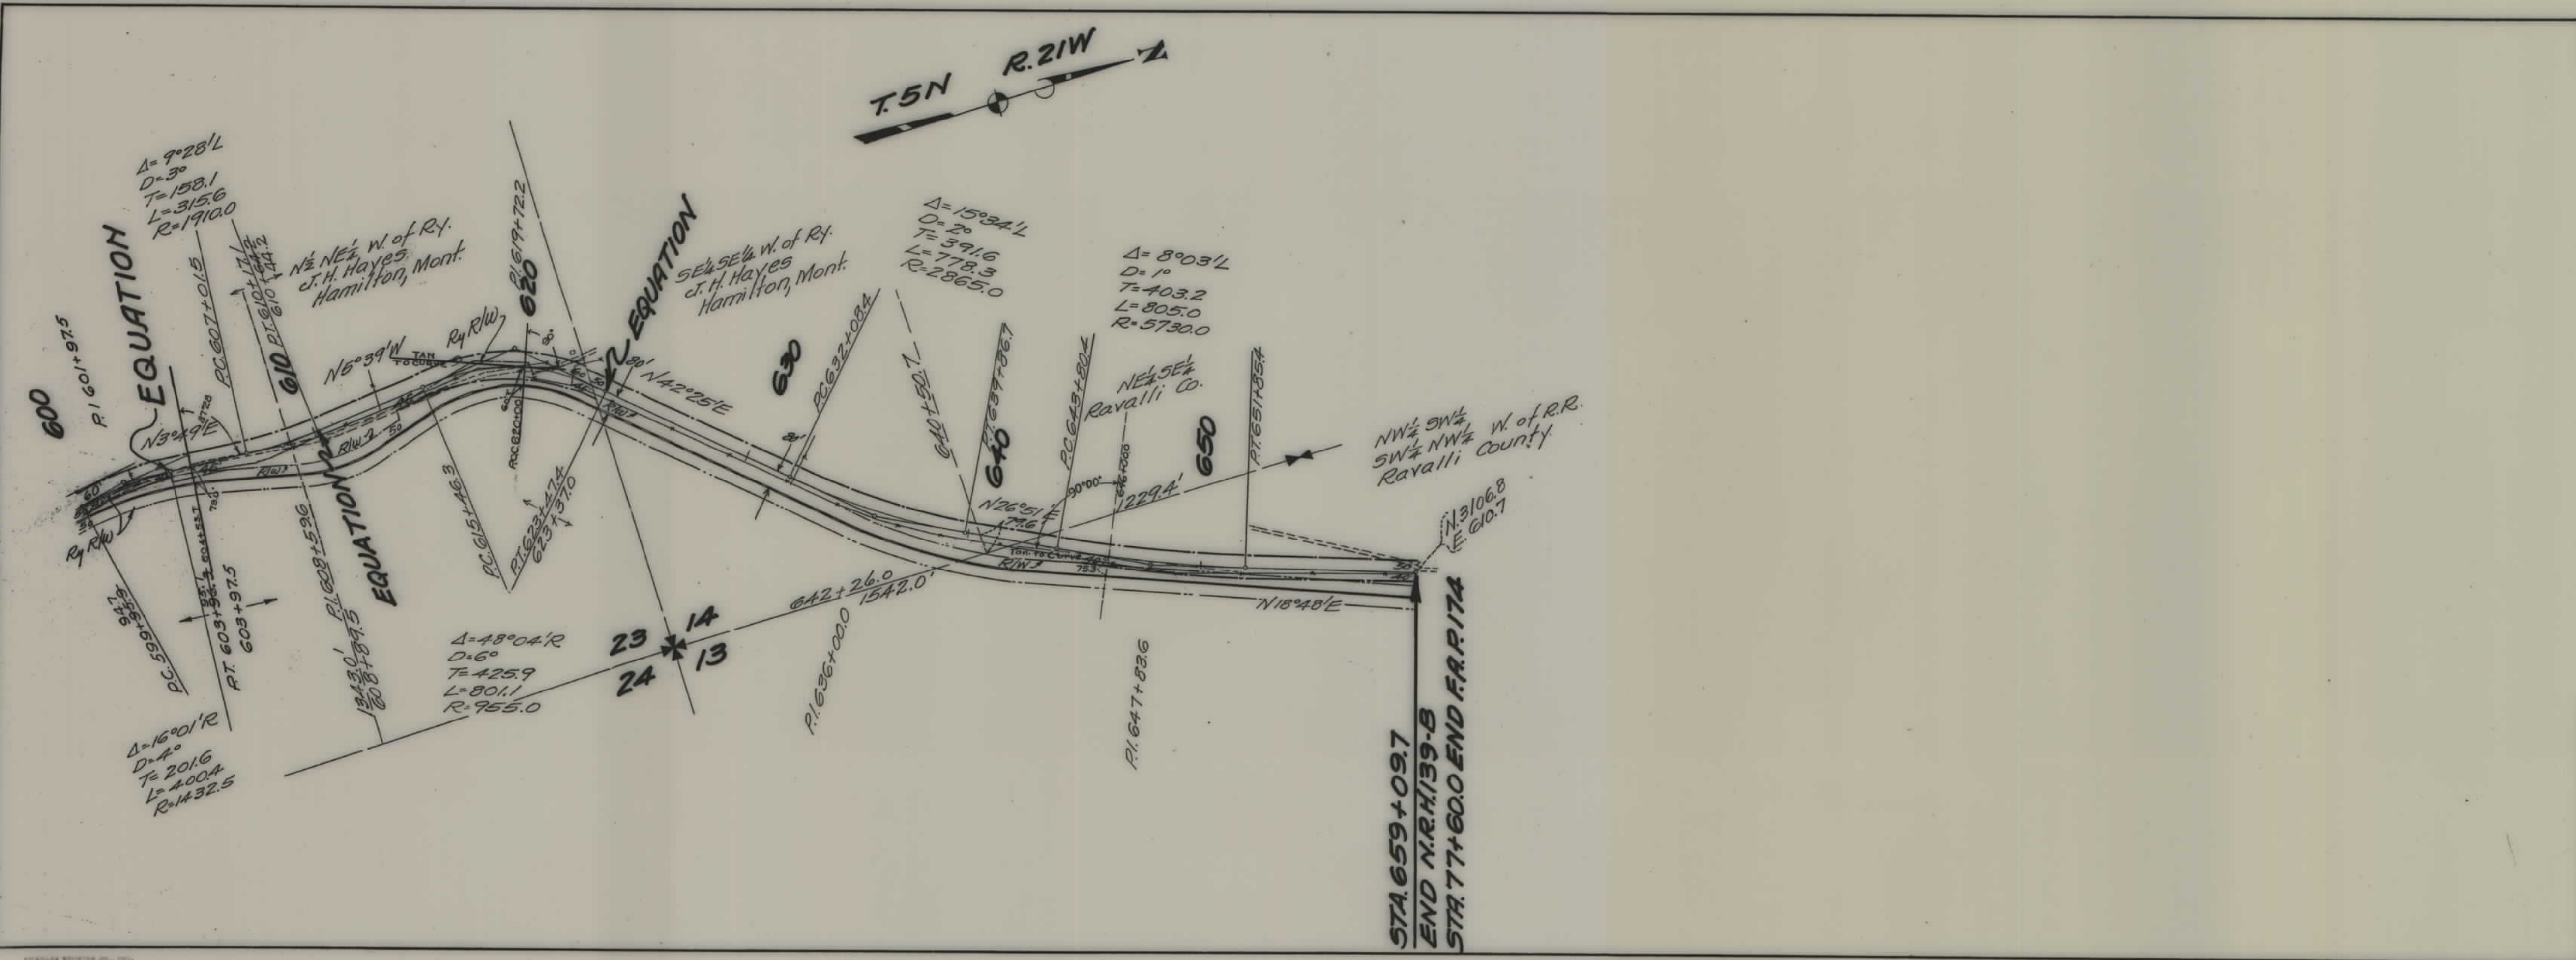

FED. ROAD DIST. NO.	STATE	FED. AID PROJ. NO.	FISCAL YEAR	SHEET NO.	TOTAL SHEETS
1	MONT.	139 B		7	7

STATE OF MONTANA
 STATE HIGHWAY COMMISSION
 PLAT SHOWING LAND
 REQUIRED FOR RIGHT OF WAY
 RAVALLI COUNTY

SCALE 1" = 400' MAP COMPLETED 7/24/33
 DESCRIPTIONS WRITTEN BY E.O.P. DATE 7/25/33
 DESCRIPTIONS CHECKED BY _____ DATE _____
 APPROVED BY _____ PLANS DEPT.
 APPROVED BY _____ R/W ENGINEER