


PLANS
NOT
TO
SCALE

FED. ROAD DIST. NO.	STATE	FED. AID PROJ. NO.	FISCAL YEAR	SHEET NO.	TOTAL SHEETS
1	MONT.	FGI-135(14)		1	2

Construction Contract Awarded April 28, 1953

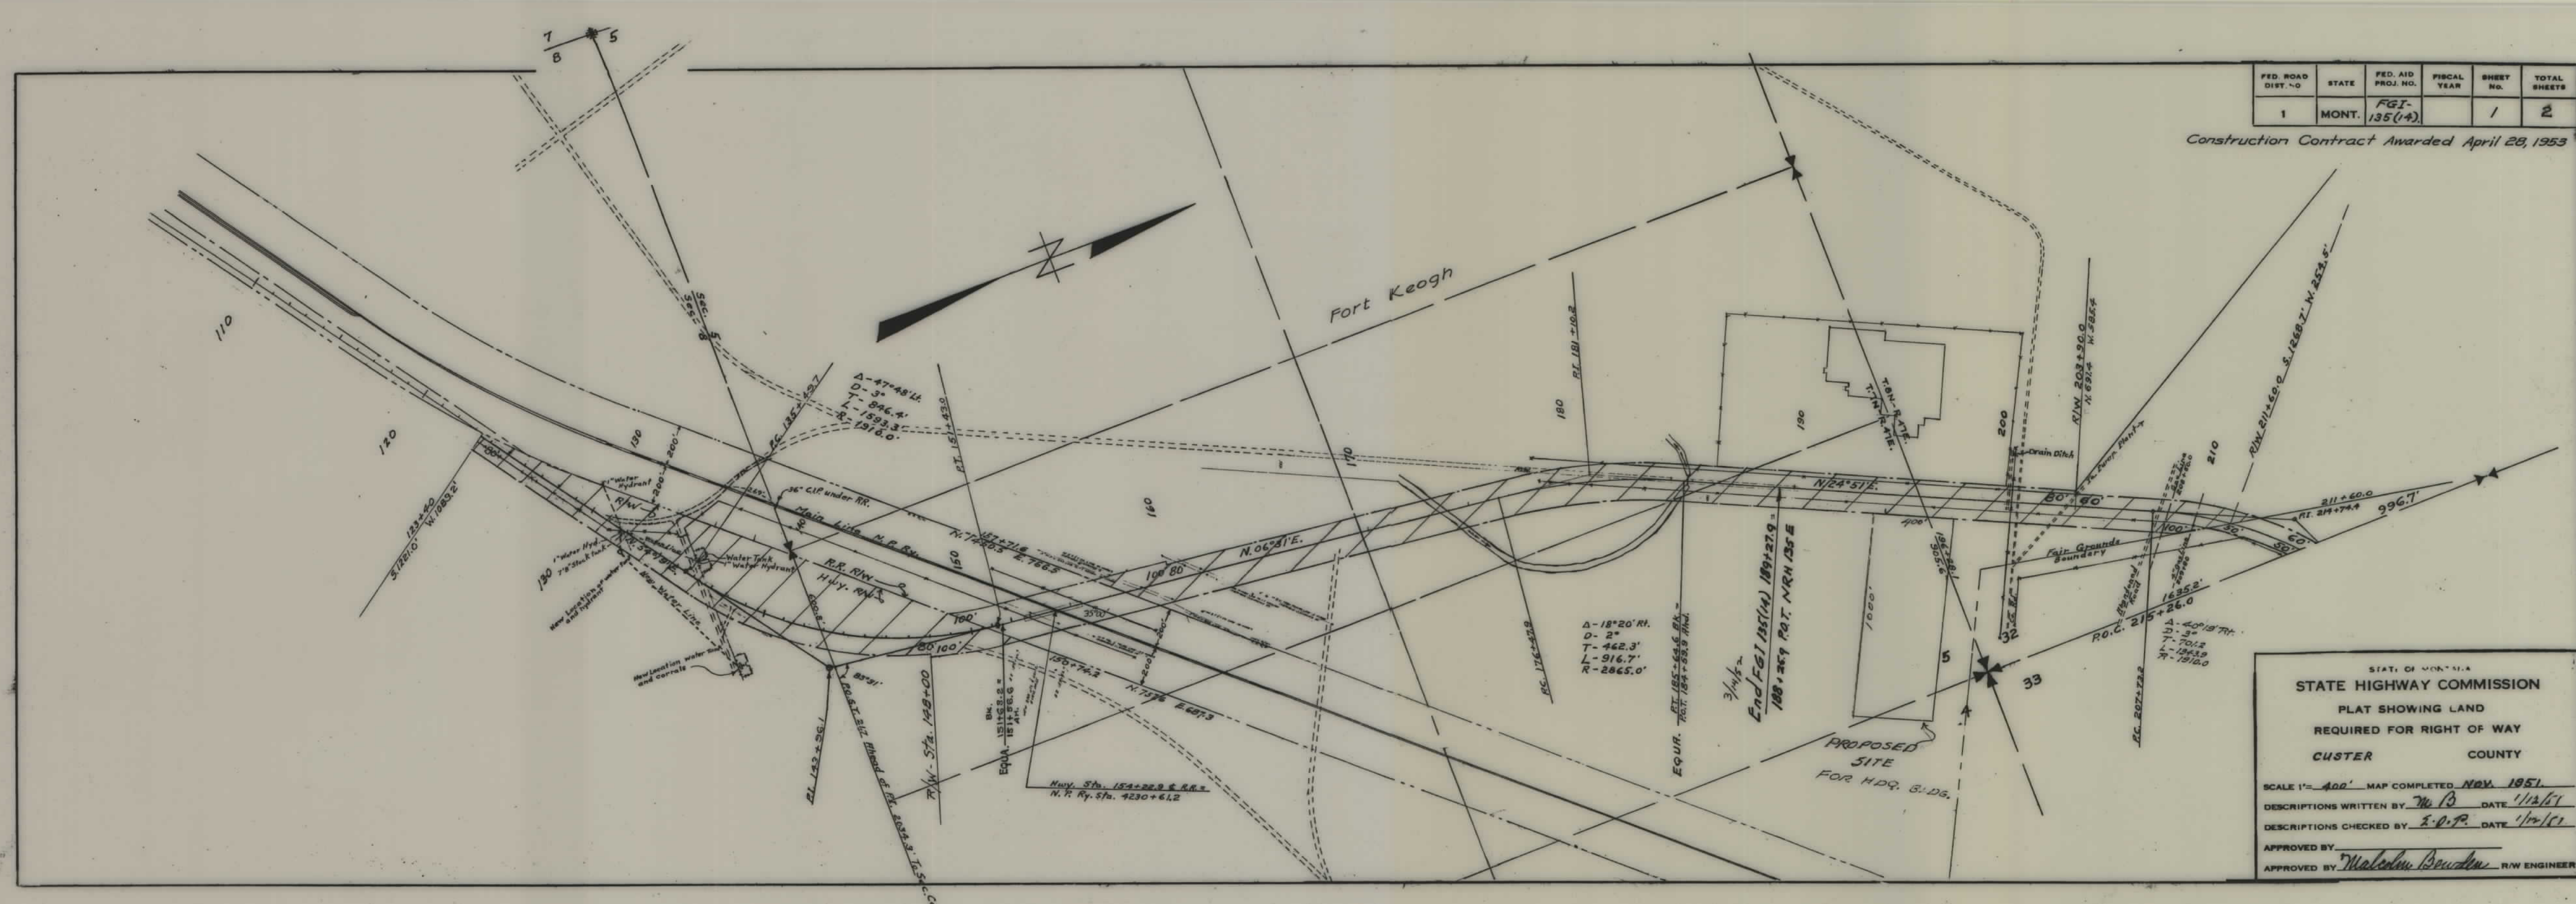

STATE OF MONTANA
STATE HIGHWAY COMMISSION
 PLAT SHOWING LAND
 REQUIRED FOR RIGHT OF WAY
 CUSTER COUNTY

SCALE 1"=400' MAP COMPLETED Nov. 1951
 DESCRIPTIONS WRITTEN BY *W.B.* DATE 1/12/51
 DESCRIPTIONS CHECKED BY *E.O.P.* DATE 1/12/51

APPROVED BY _____
 APPROVED BY *Malcolm Bowden* R/W ENGINEER


DEPARTMENT OF THE INTERIOR
Bureau of Land Management
Land Office, Billings, Montana

I hereby certify that the right of way and borrowpit areas represented hereon by cross-hatching, situated in NE 1/4 sec. 5, NW 1/4 sec. 8, T. 7 N., R. 47 E., EASEL sec. 32, T. 8 N., R. 47 E., P.M., Montana (R/W) & SANW 1/4 sec. 4, T. 7 N., R. 47 E., and part of Lot 13 sec. 31, T. 8 N., R. 47 E., P.M., Montana (Borrowpit), affects only unentered and unpatented public domain within the Fort Keogh National Wildlife Refuge.

May 13, 1952

WILLIAM RIDDELL, Manager

FED. ROAD DIST. NO.	STATE	FED. AID PROJ. NO.	FISCAL YEAR	SHEET NO.	TOTAL SHEETS
1	MONT.	FGI-135(14)		1	2

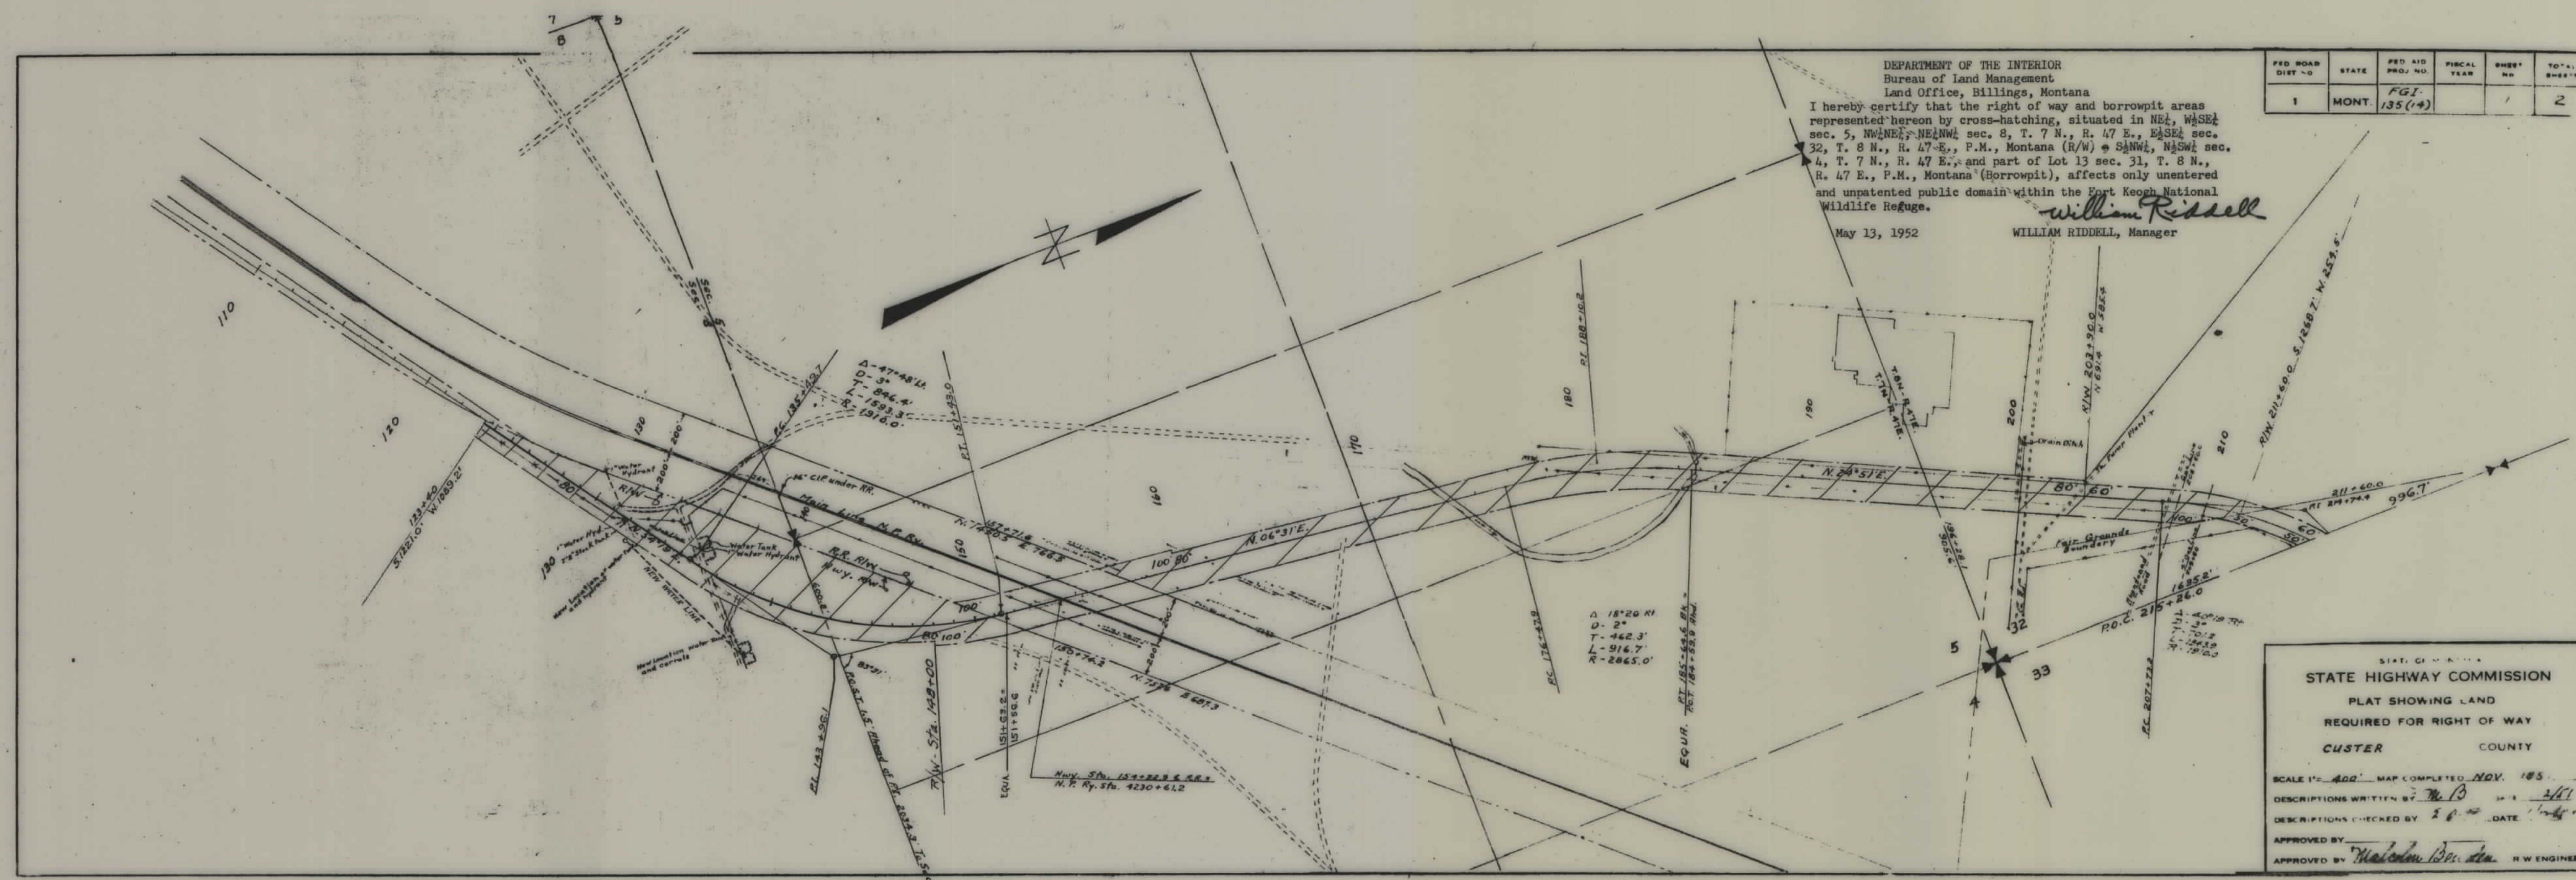

STATE HIGHWAY COMMISSION
PLAT SHOWING LAND
REQUIRED FOR RIGHT OF WAY
CUSTER COUNTY

SCALE 1" = 400' MAP COMPLETED NOV. 1951

DESCRIPTIONS WRITTEN BY *W.B.* DATE *2/6/52*

DESCRIPTIONS CHECKED BY *E.B.* DATE *1/6/52*

APPROVED BY *Malcolm Borden* R.W. ENGINEER

FED. ROAD DIST NO	STATE	FED. AID PROJ. NO.	R/W NO.	SHEET NO.	TOTAL SHEETS
1	MONT.	FGT 135 (14)		2	2

