


PLANS
NOT
TO
SCALE


FORSYTH

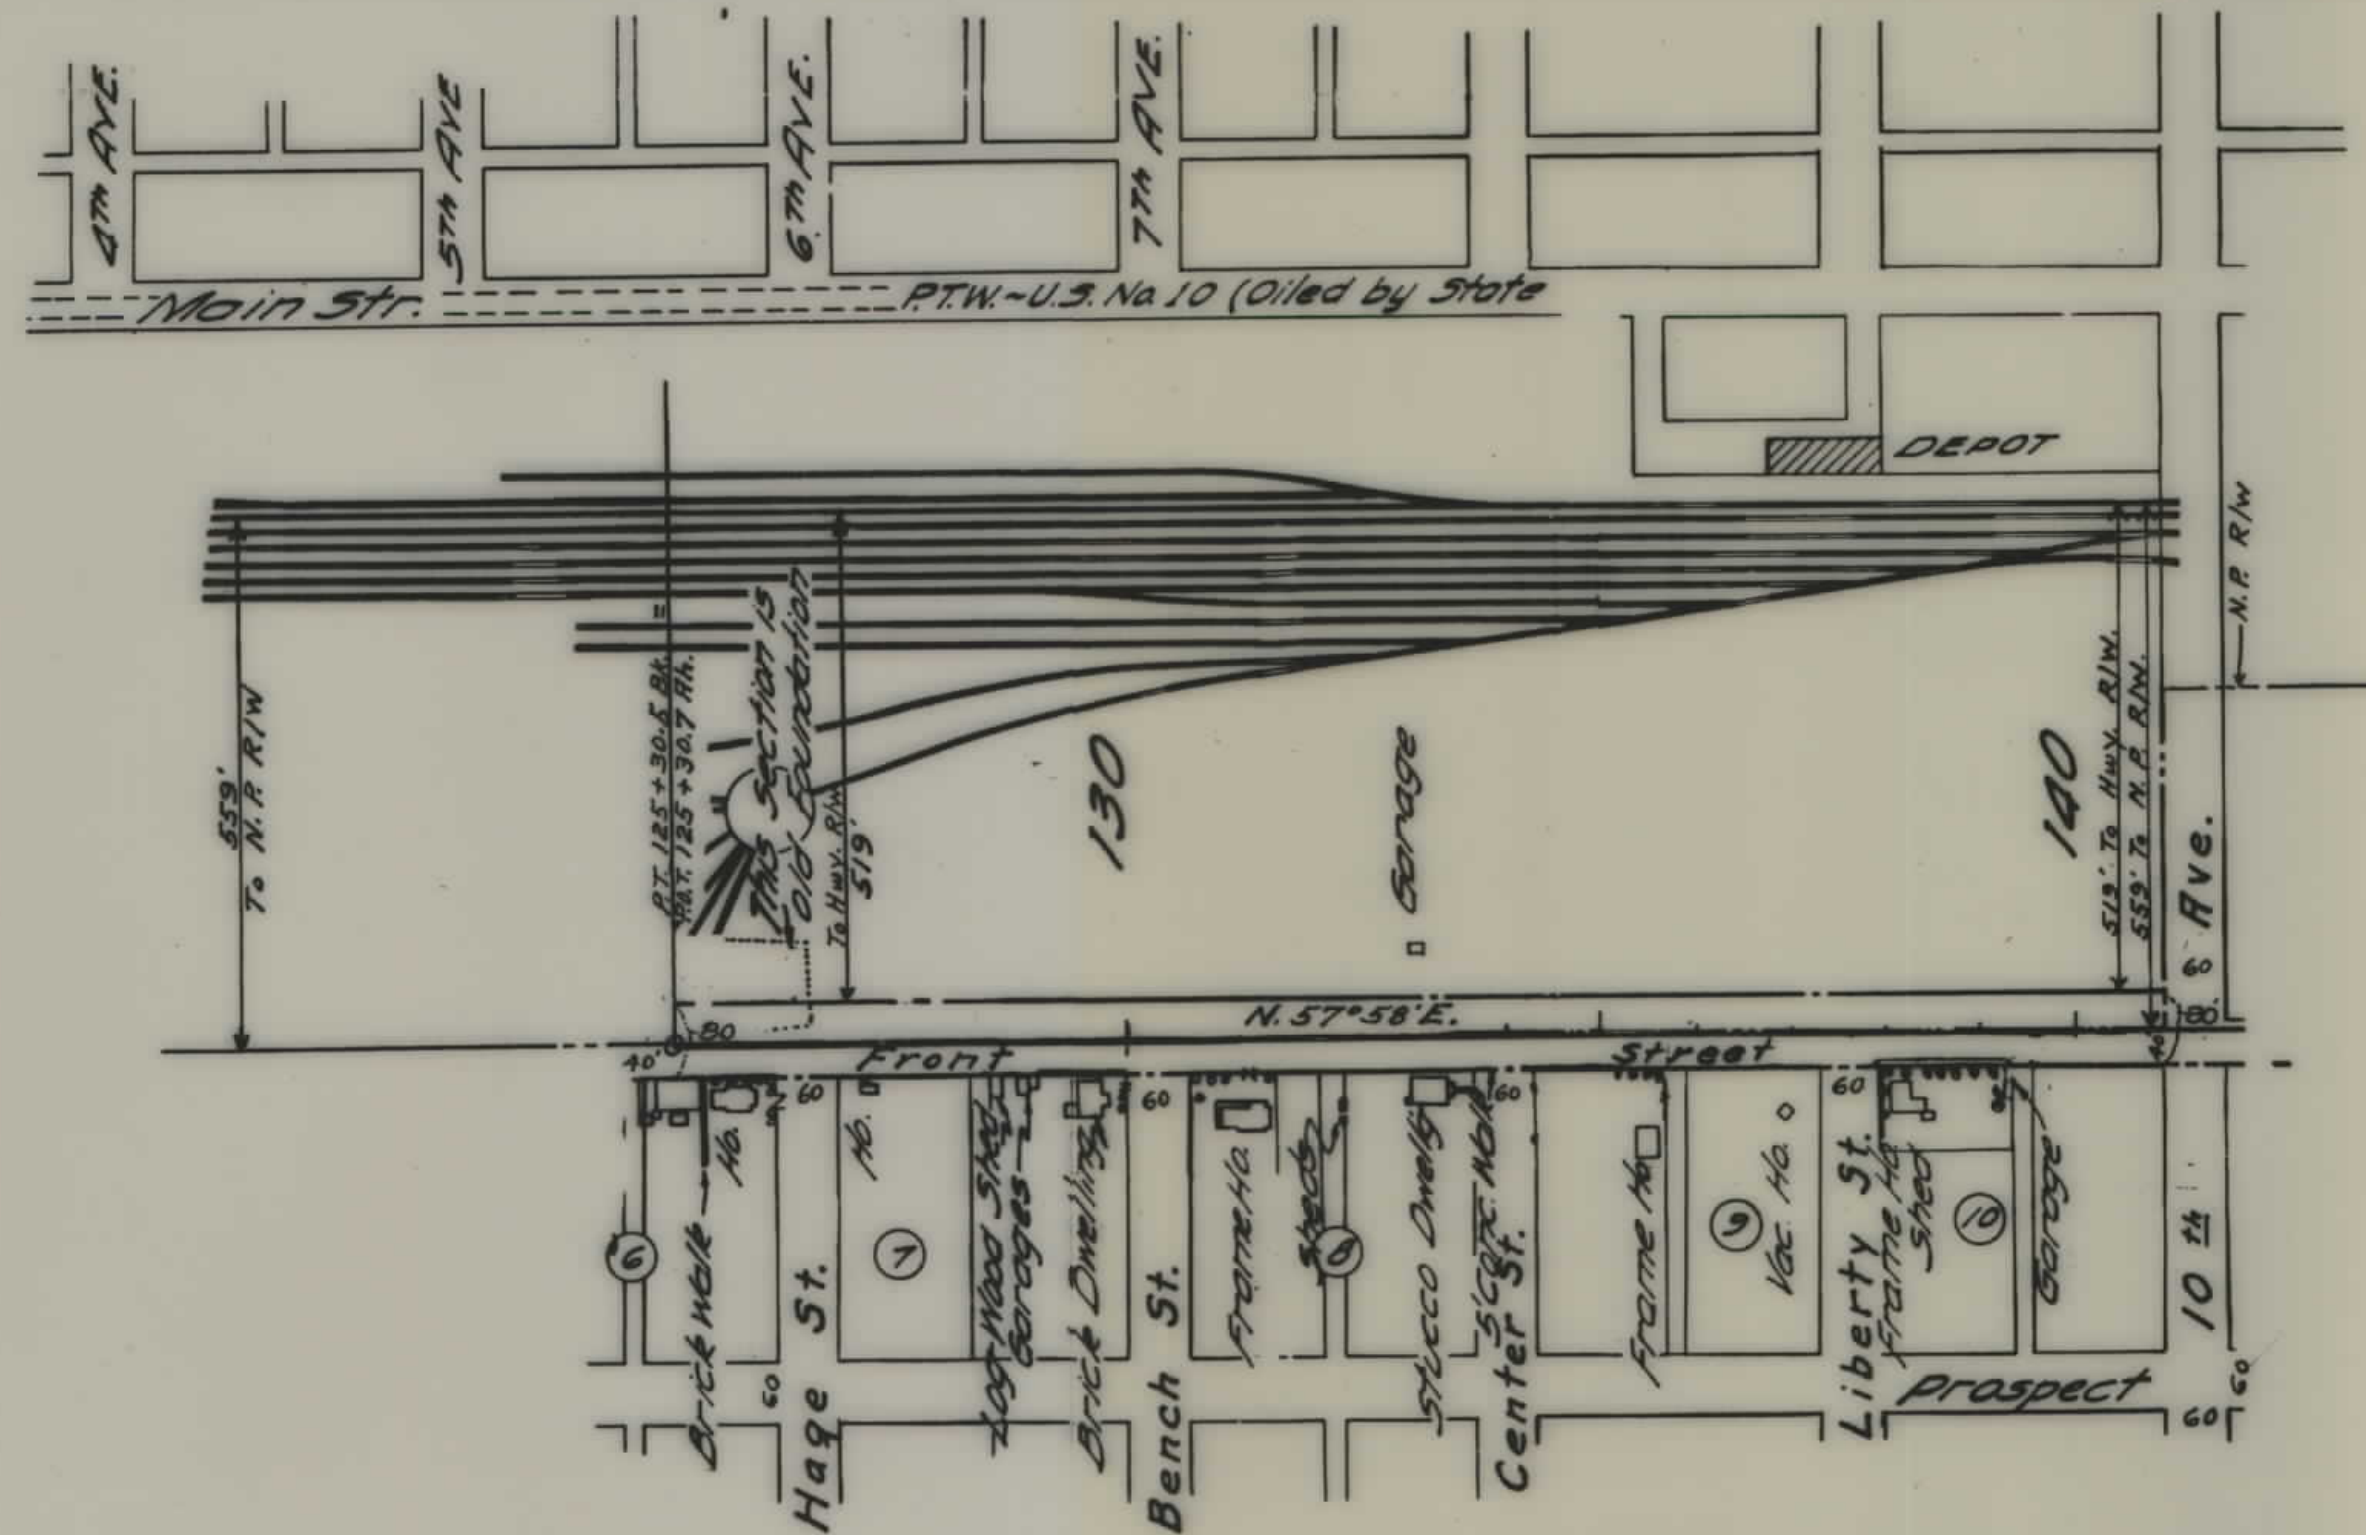

FED. ROAD DIST. NO.	STATE	FED. AID PROJ. NO.	R/W No.	SHEET NO.	TOTAL SHEETS
1	MONT.	FI-135(12)	1135-12.	2	4

STATE OF MONTANA
STATE HIGHWAY COMMISSION
PLAT SHOWING LAND
REQUIRED FOR RIGHT OF WAY
ROSEBUD COUNTY

SCALE 1"= 200' MAP COMPLETED JULY 1949.
DESCRIPTIONS WRITTEN BY _____ DATE _____
DESCRIPTIONS CHECKED BY _____ DATE _____
APPROVED BY _____ PLANS DEPT.
APPROVED BY _____ R/W ENGINEER

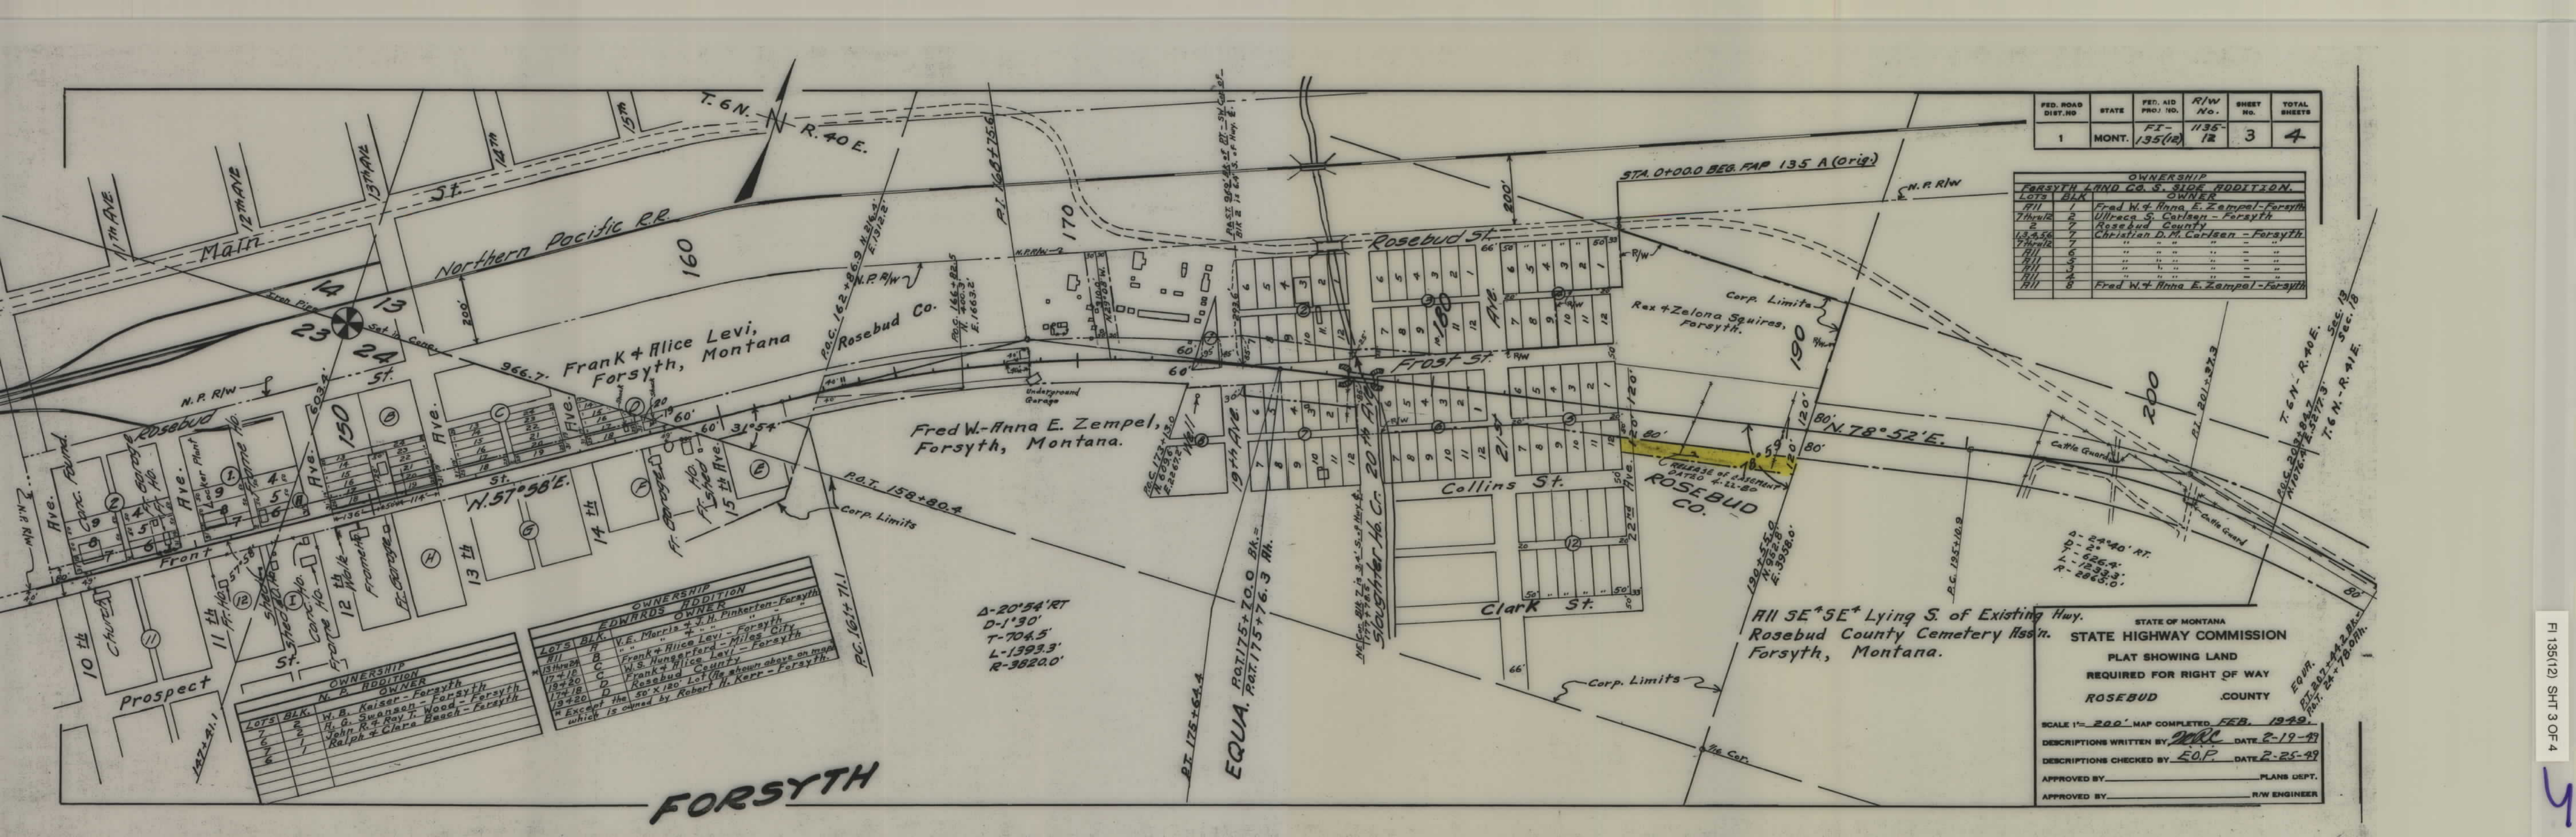

FED. ROAD DIST. NO.	STATE	FED. AID PROJ. NO.	R/W No.	SHEET NO.	TOTAL SHEETS
1	MONT.	FI-135(12)	12	3	4


OWNERSHIP		
FORSYTH LAND CO. S. SIDE ADDITION.		
LOTS	BLK.	OWNER
111	1	Fred W. & Anna E. Zempel-Forsyth
112	2	Ullreca S. Carlson - Forsyth
113	7	Rosebud County
114	7	Christian D. M. Carlson - Forsyth
115	7	" " " " " "
116	6	" " " " " "
117	5	" " " " " "
118	3	" " " " " "
119	4	" " " " " "
120	8	Fred W. & Anna E. Zempel-Forsyth

OWNERSHIP		
EDWARDS ADDITION		
LOTS	BLK.	OWNER
111	A	V.E. Morris & J.H. Pinkerton-Forsyth
112	B	" " " " " "
113	C	Frank & Alice Levi - Forsyth
114	C	W.S. Hungerford - Miles City
115	D	Frank & Alice Levi - Forsyth
116	D	Rosebud County
117	D	Except the 50' x 120' Lot (as shown above on map) which is owned by Robert H. Kerr - Forsyth.

OWNERSHIP		
N. P. ADDITION		
LOTS	BLK.	OWNER
1	1	W.B. Kaiser - Forsyth
2	2	H.G. Swanson - Forsyth
3	1	John R. & Roy T. Wood - Forsyth
4	1	Ralph & Clara Beach - Forsyth

STATE OF MONTANA
STATE HIGHWAY COMMISSION
PLAT SHOWING LAND
REQUIRED FOR RIGHT OF WAY
ROSEBUD COUNTY

SCALE 1" = 200' MAP COMPLETED FEB. 1949.
DESCRIPTIONS WRITTEN BY WRC DATE 2-19-49
DESCRIPTIONS CHECKED BY E.O.P. DATE 2-25-49
APPROVED BY _____ PLANS DEPT.
APPROVED BY _____ R/W ENGINEER

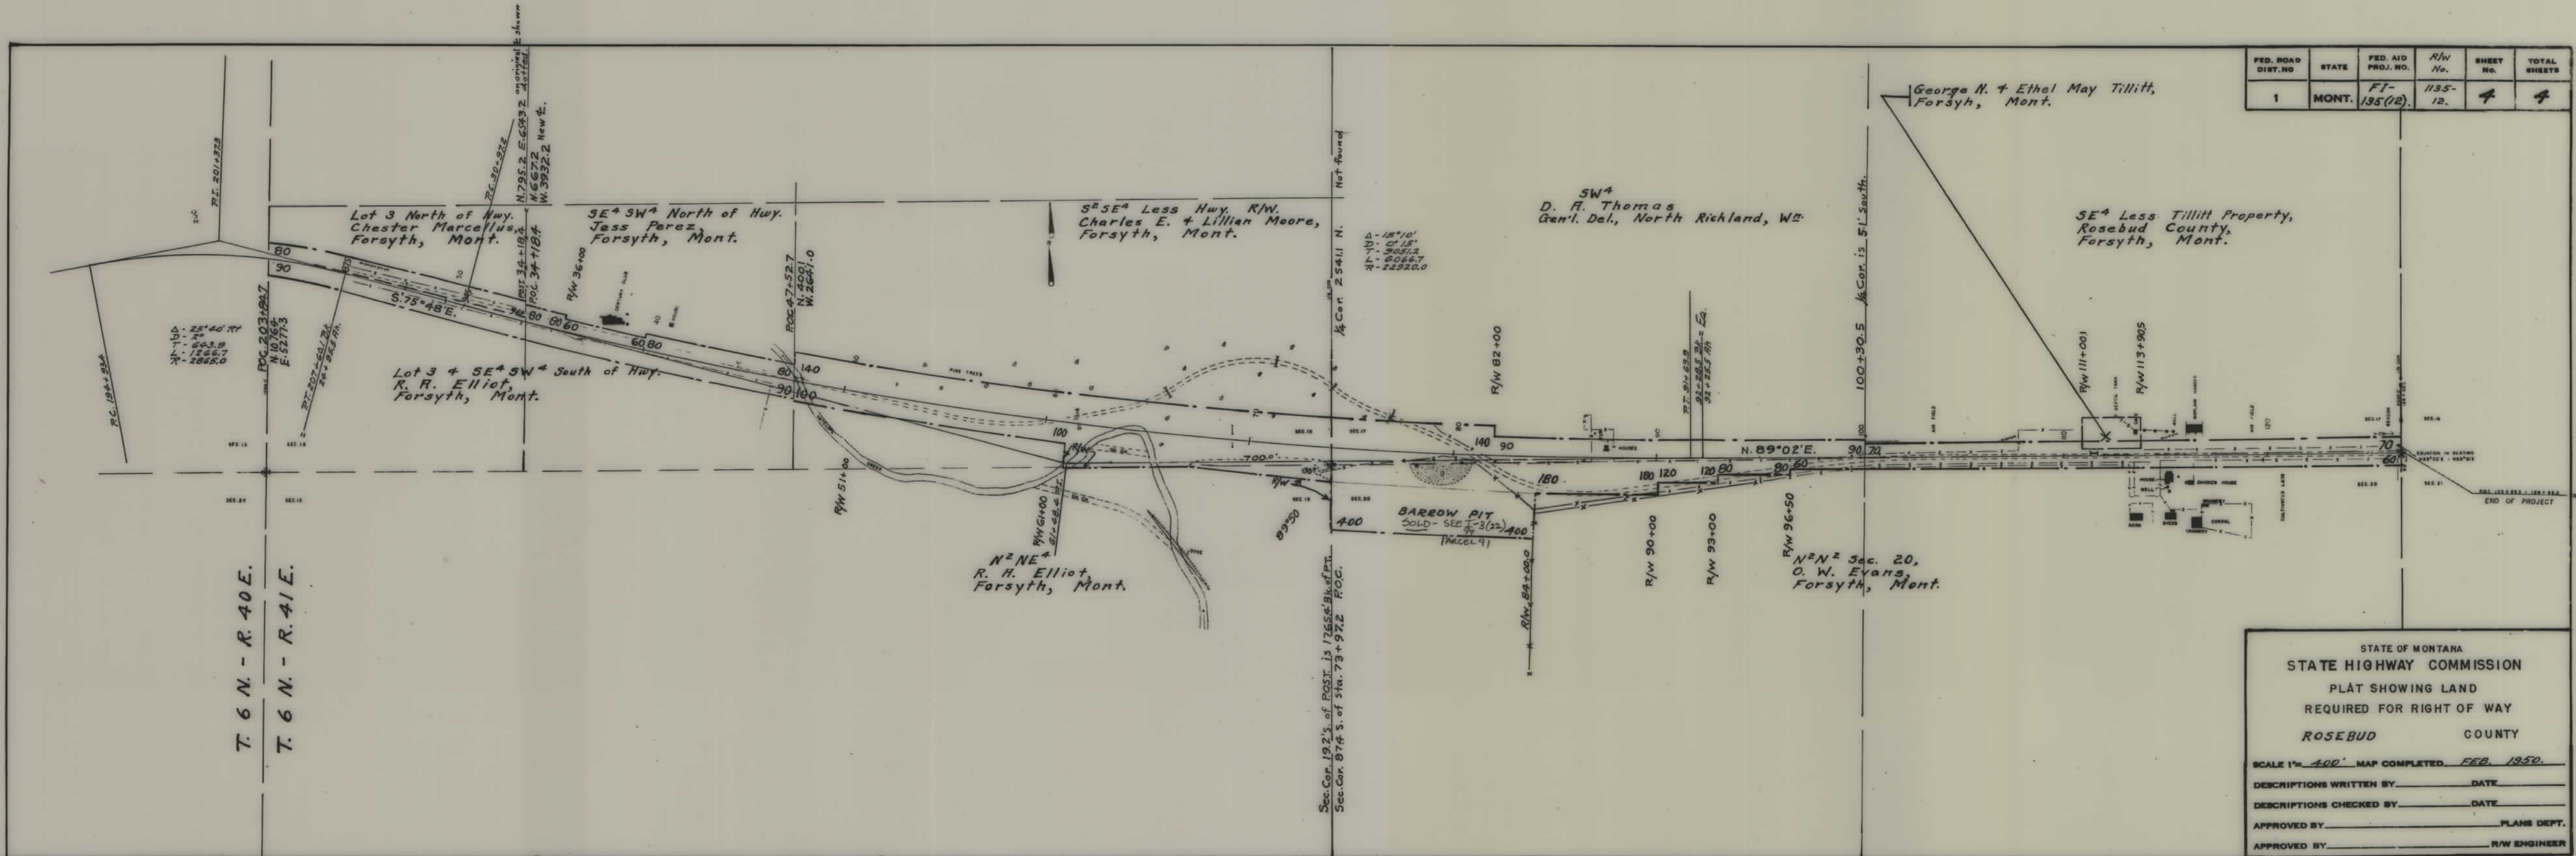

FED. ROAD DIST. NO.	STATE	FED. AID PROJ. NO.	R/W No.	SHEET NO.	TOTAL SHEETS
1	MONT.	FI-135(12)	1135-12	4	4

STATE OF MONTANA	
STATE HIGHWAY COMMISSION	
PLAT SHOWING LAND	
REQUIRED FOR RIGHT OF WAY	
ROSEBUD COUNTY	
SCALE 1"=400' MAP COMPLETED FEB. 1950.	
DESCRIPTIONS WRITTEN BY _____	DATE _____
DESCRIPTIONS CHECKED BY _____	DATE _____
APPROVED BY _____	PLANS DEPT.
APPROVED BY _____	R/W ENGINEER