


PLANS
NOT
TO
SCALE

FED. ROAD DIST. NO.	STATE	FED. AID PROJ. NO.	STATE R/W NO.	SHEET NO.	TOTAL SHEETS
1	MONT.	134 (5)	1134-05	1	1

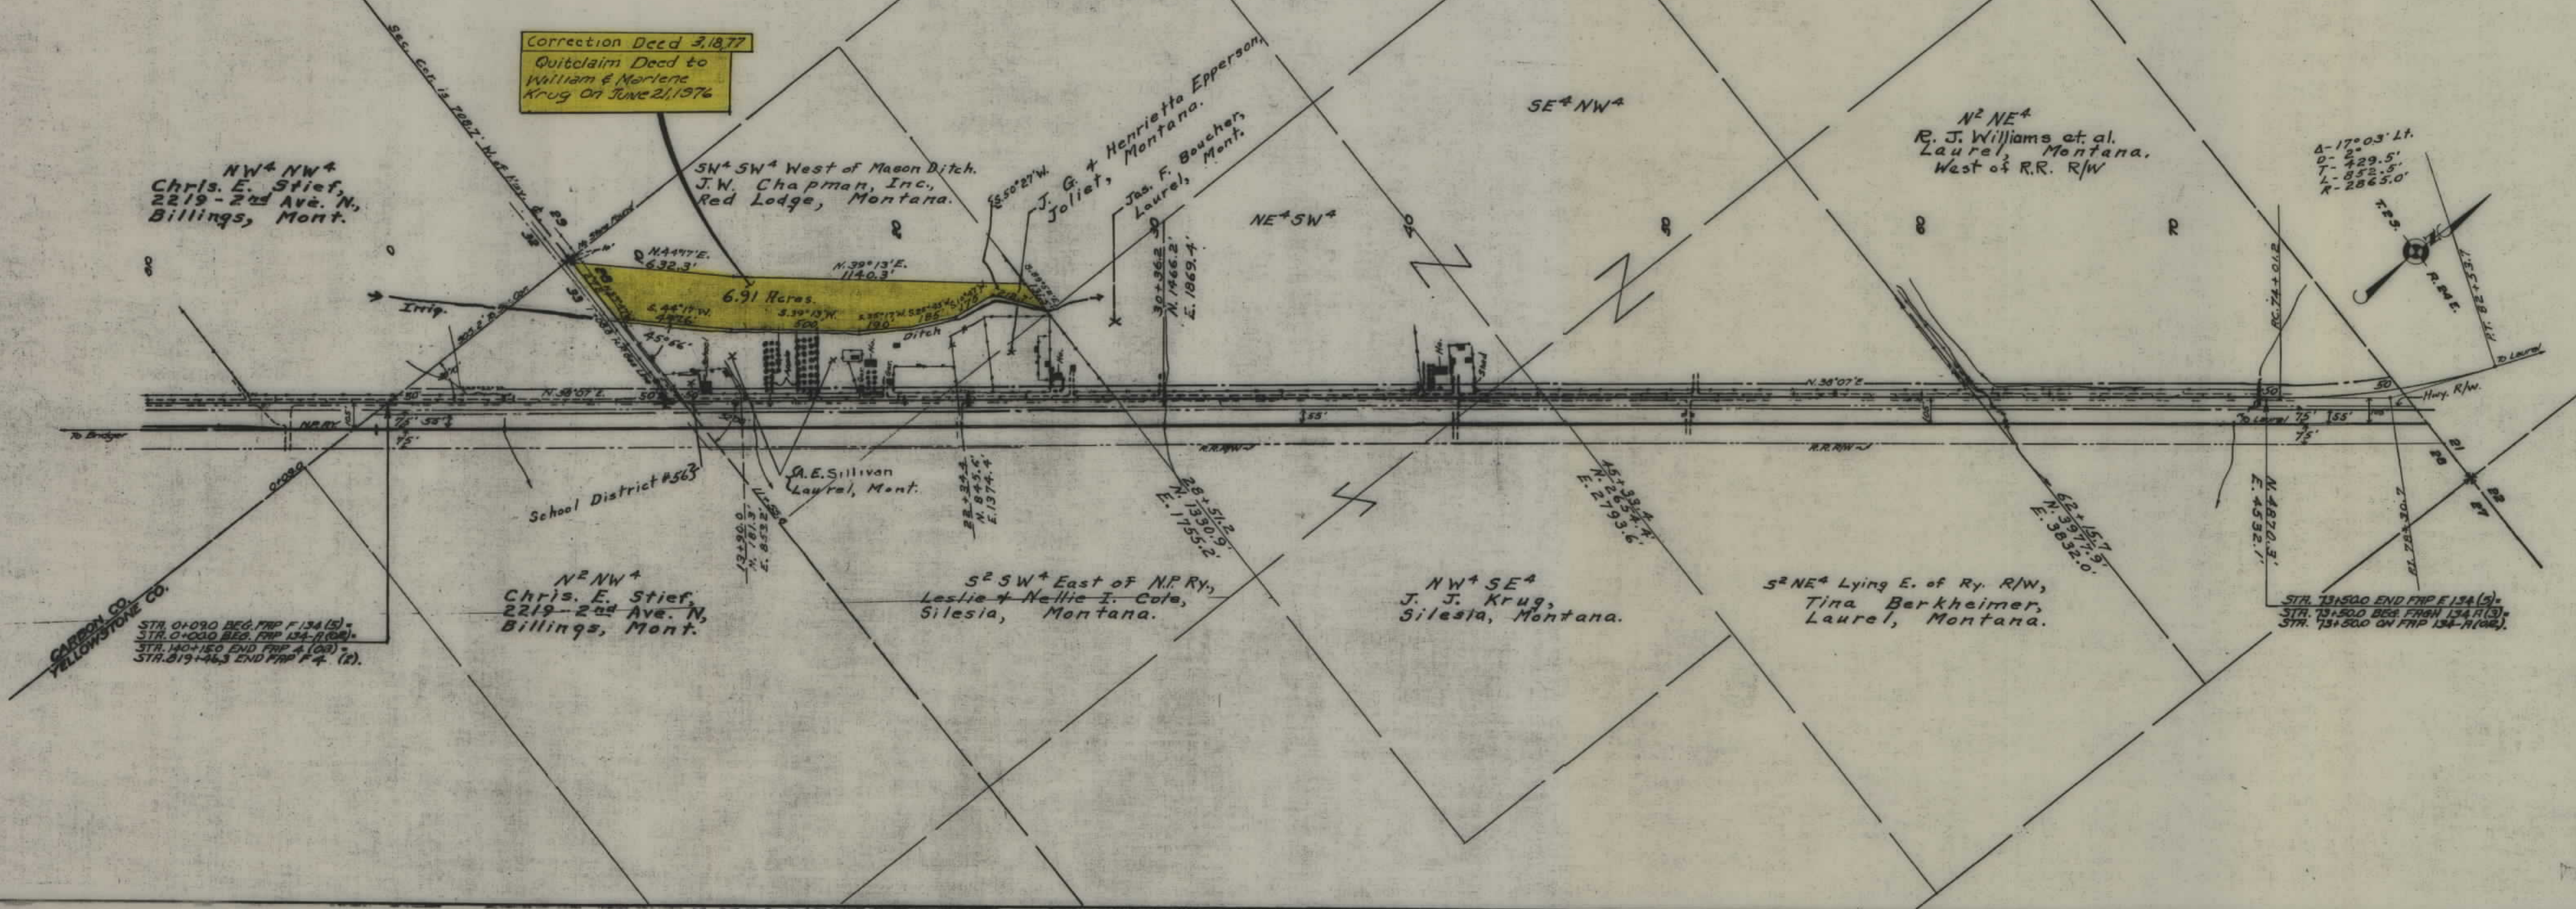

STATE OF MONTANA
STATE HIGHWAY COMMISSION
 PLAT SHOWING LAND
 REQUIRED FOR RIGHT OF WAY
 YELLOWSTONE COUNTY

SCALE 1"= 400' MAP COMPLETED FEB. 1948.
 DESCRIPTIONS WRITTEN BY E.O.P. DATE 2-9-48.
 DESCRIPTIONS CHECKED BY M.D.C. DATE 2-9-48.
 APPROVED BY _____ PLANS DEPT.
 APPROVED BY _____ R/W ENGINEER