

PLANS

NOT


TO

SCALE

FED. ROAD DIST. NO.	STATE	FED. AID PROJECT NUMBERS		STATE NO.	SHEET NO.	TOTAL SHEETS
		CONST. NO.	R/W NO.			
8	MONT.		F-134 (6)	1134-06	1	2

LAUREL - SOUTH

SW⁴ NE⁴ SEC. 16
WEST OF N.P. RY. R/W
AMANDA T. ALLWIN
417 S. 1ST ST.
LAUREL, MONTANA

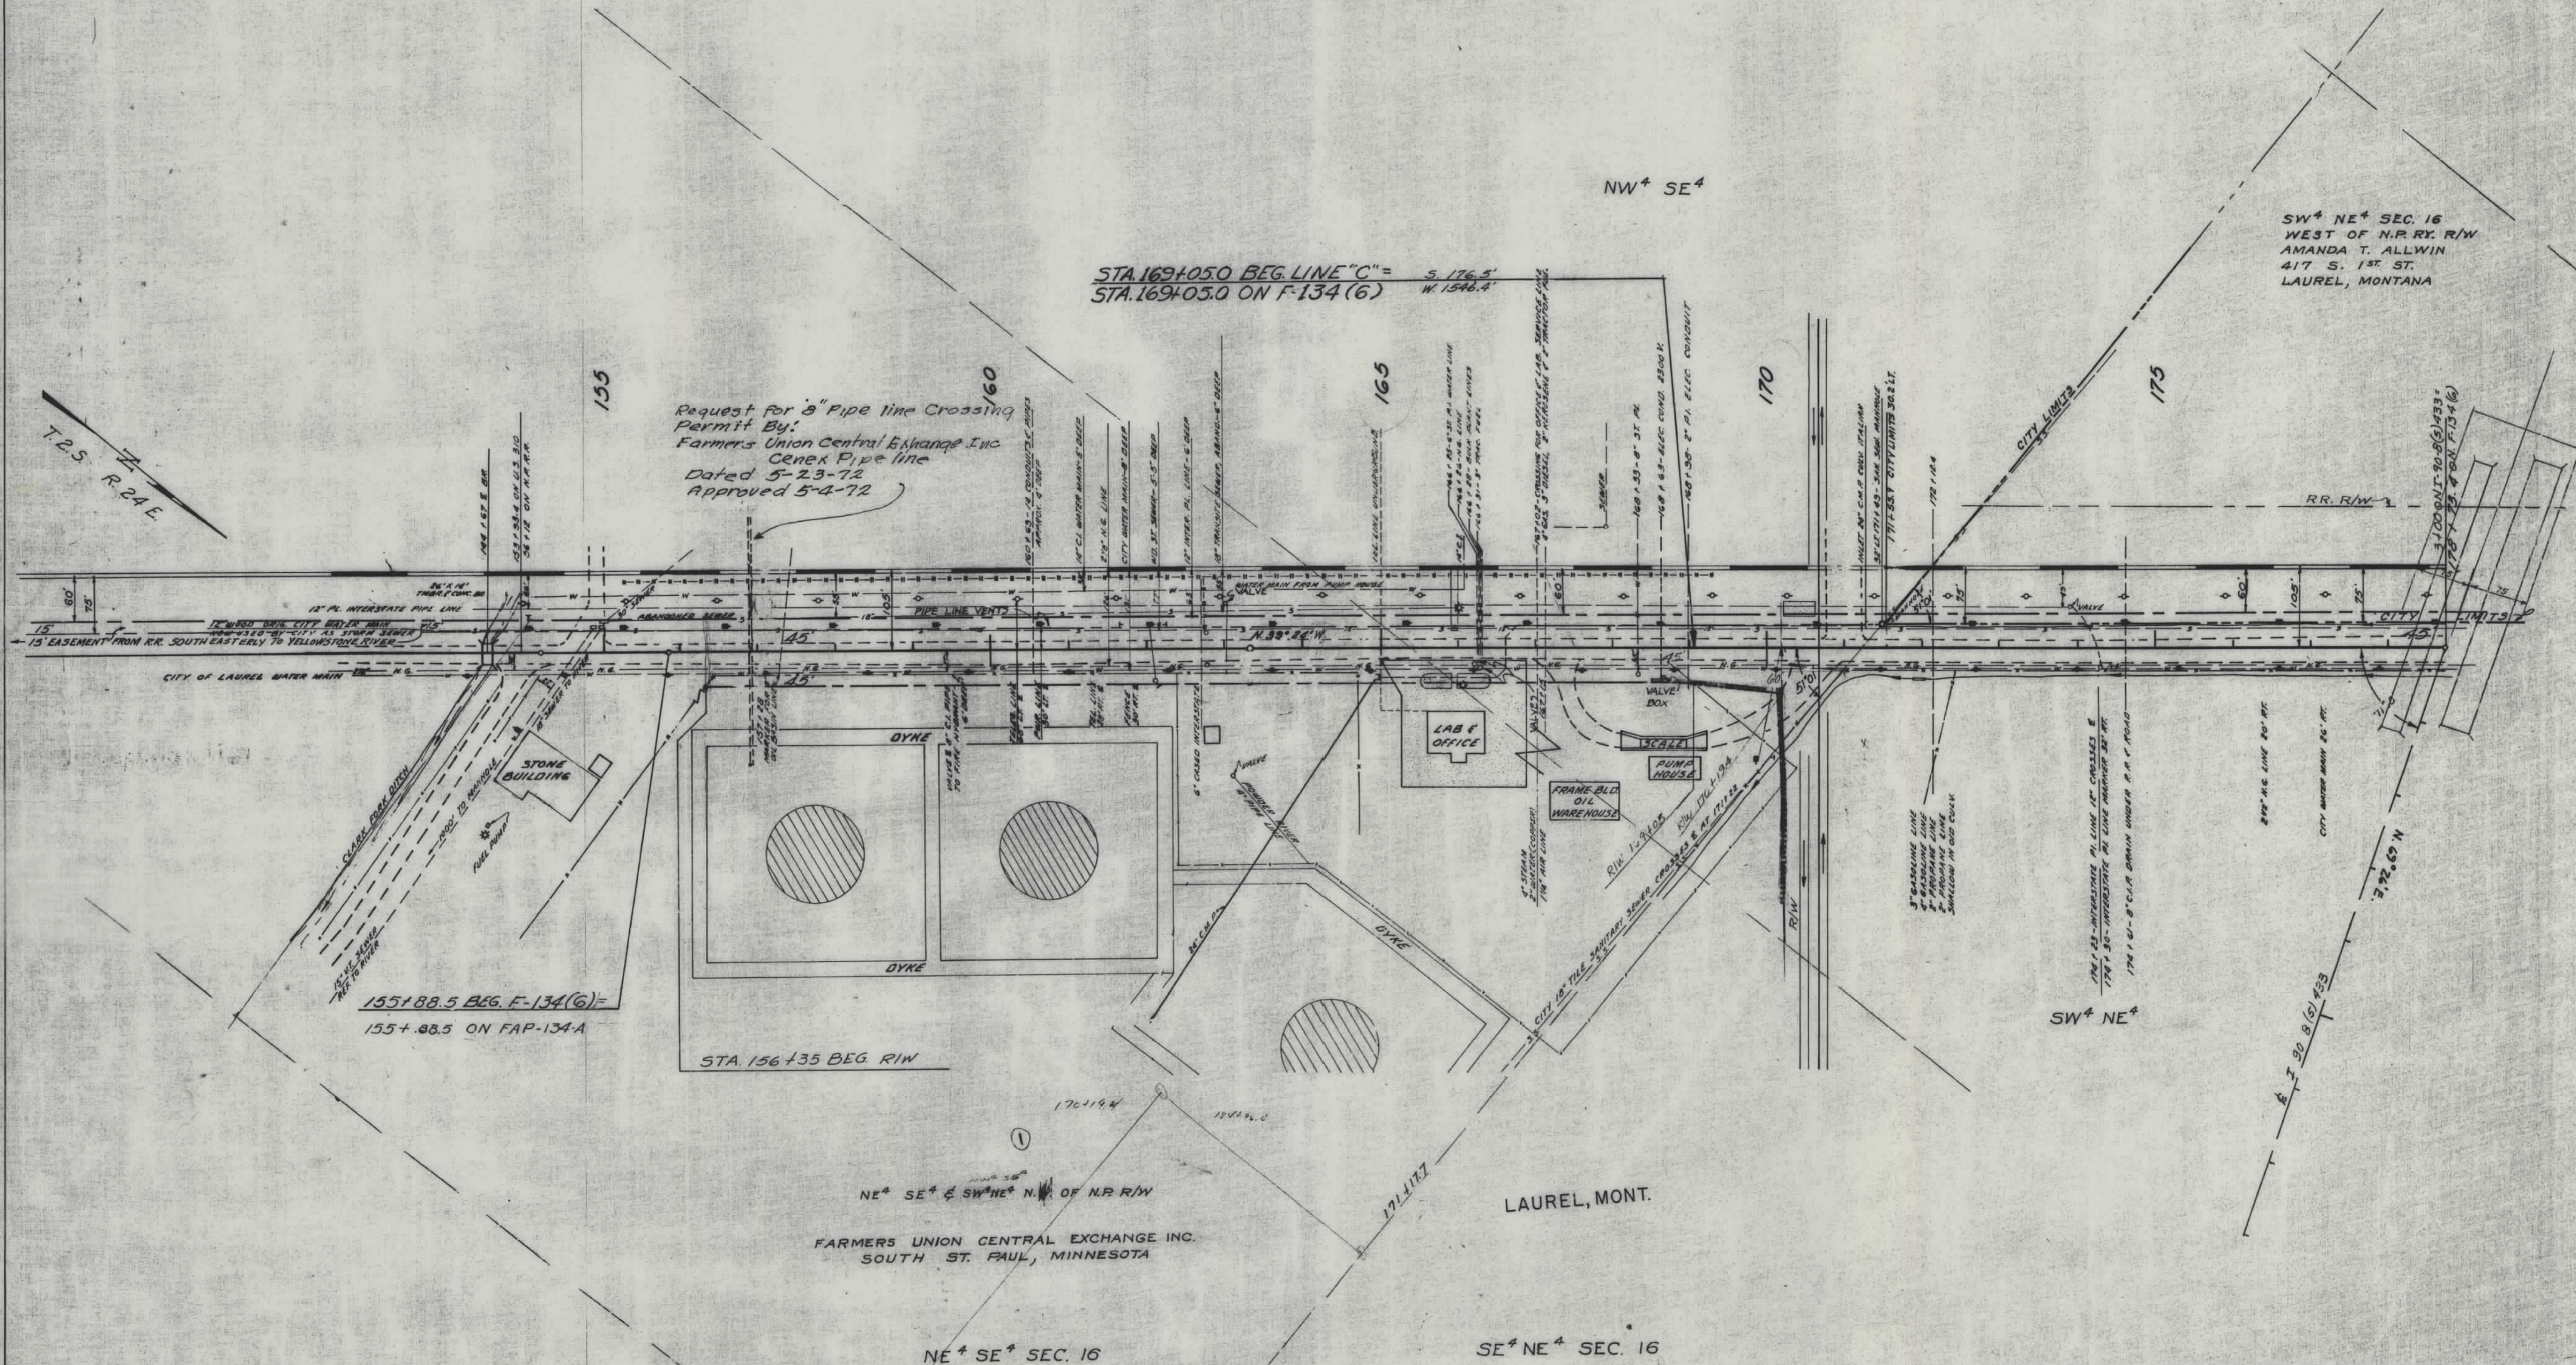

CONSTRUCTION LIMITS TOP OF CUT TOE OF FILL		STATE OF MONTANA STATE HIGHWAY COMMISSION LAND REQUIRED FOR RIGHT OF WAY YELLOWSTONE COUNTY	
MAP TRANS TO R/W MAP REVISED	12-18-61	SCALE 1"=100' MAP COMPLETED	
B.P.R. APPROVAL	8/3/61-3/1/63		

