



PLANS
NOT
TO
SCALE

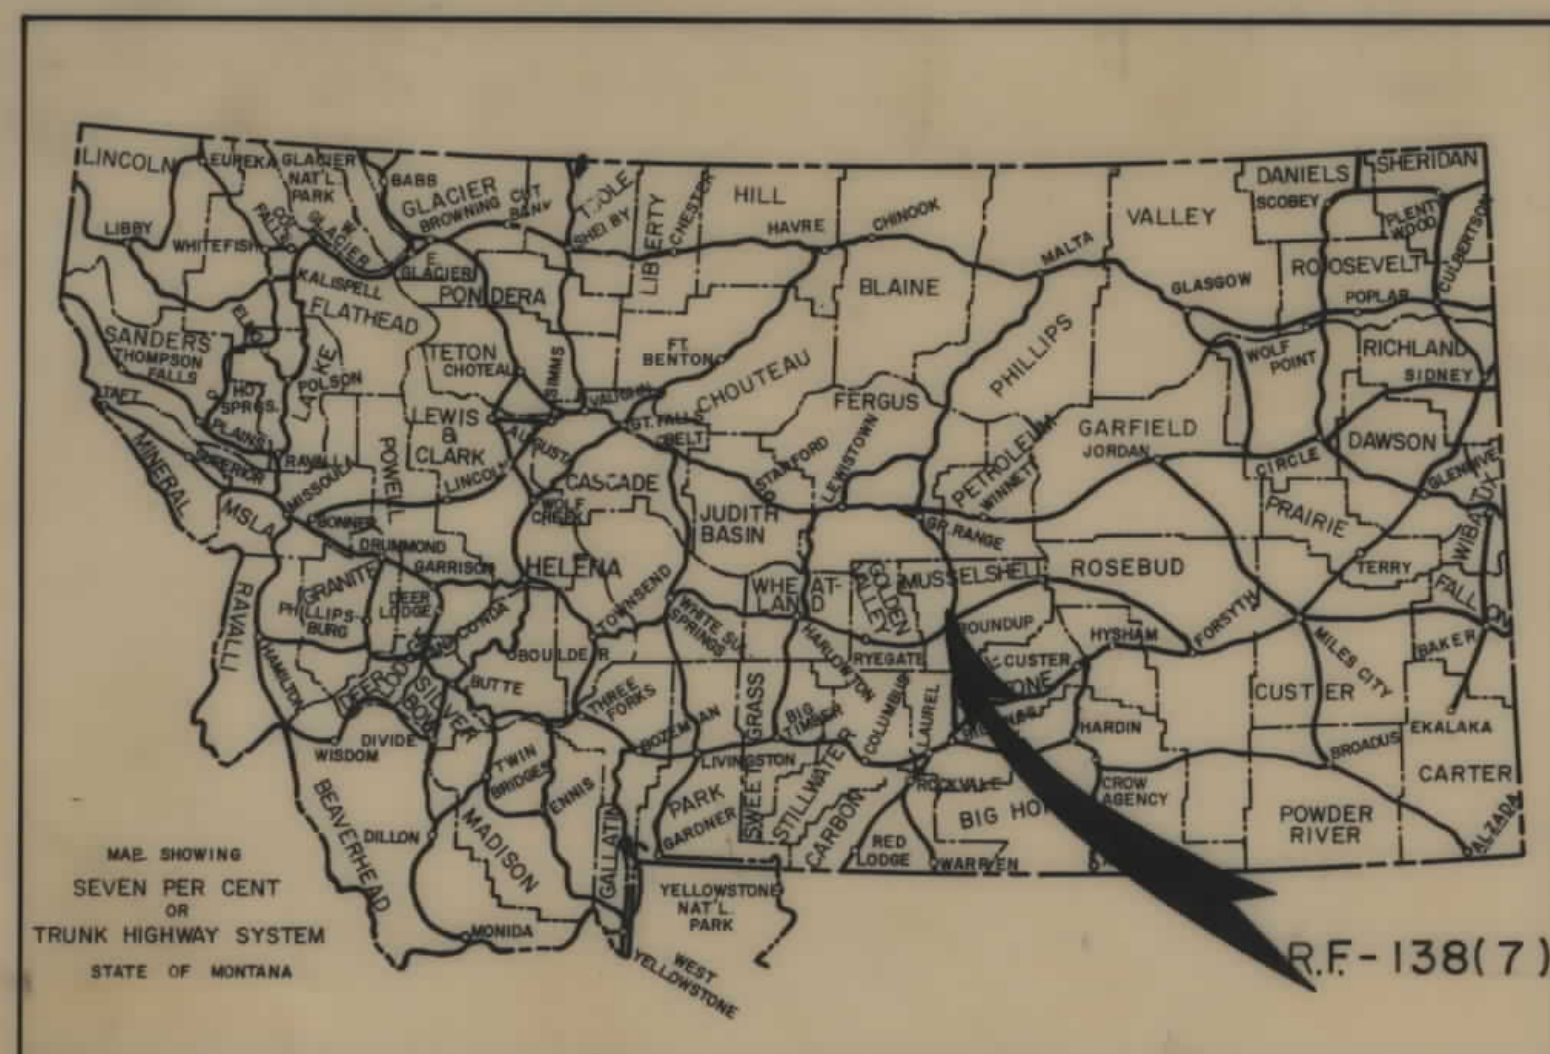

STATE OF MONTANA
DEPARTMENT OF HIGHWAYS
RIGHT OF WAY PLAN OF
FEDERAL AID PROJECT NO. **R.F.138(7) R/W**
R.F.138(1) CONST.
ROUNDUP-NORTH

6.1 MILES

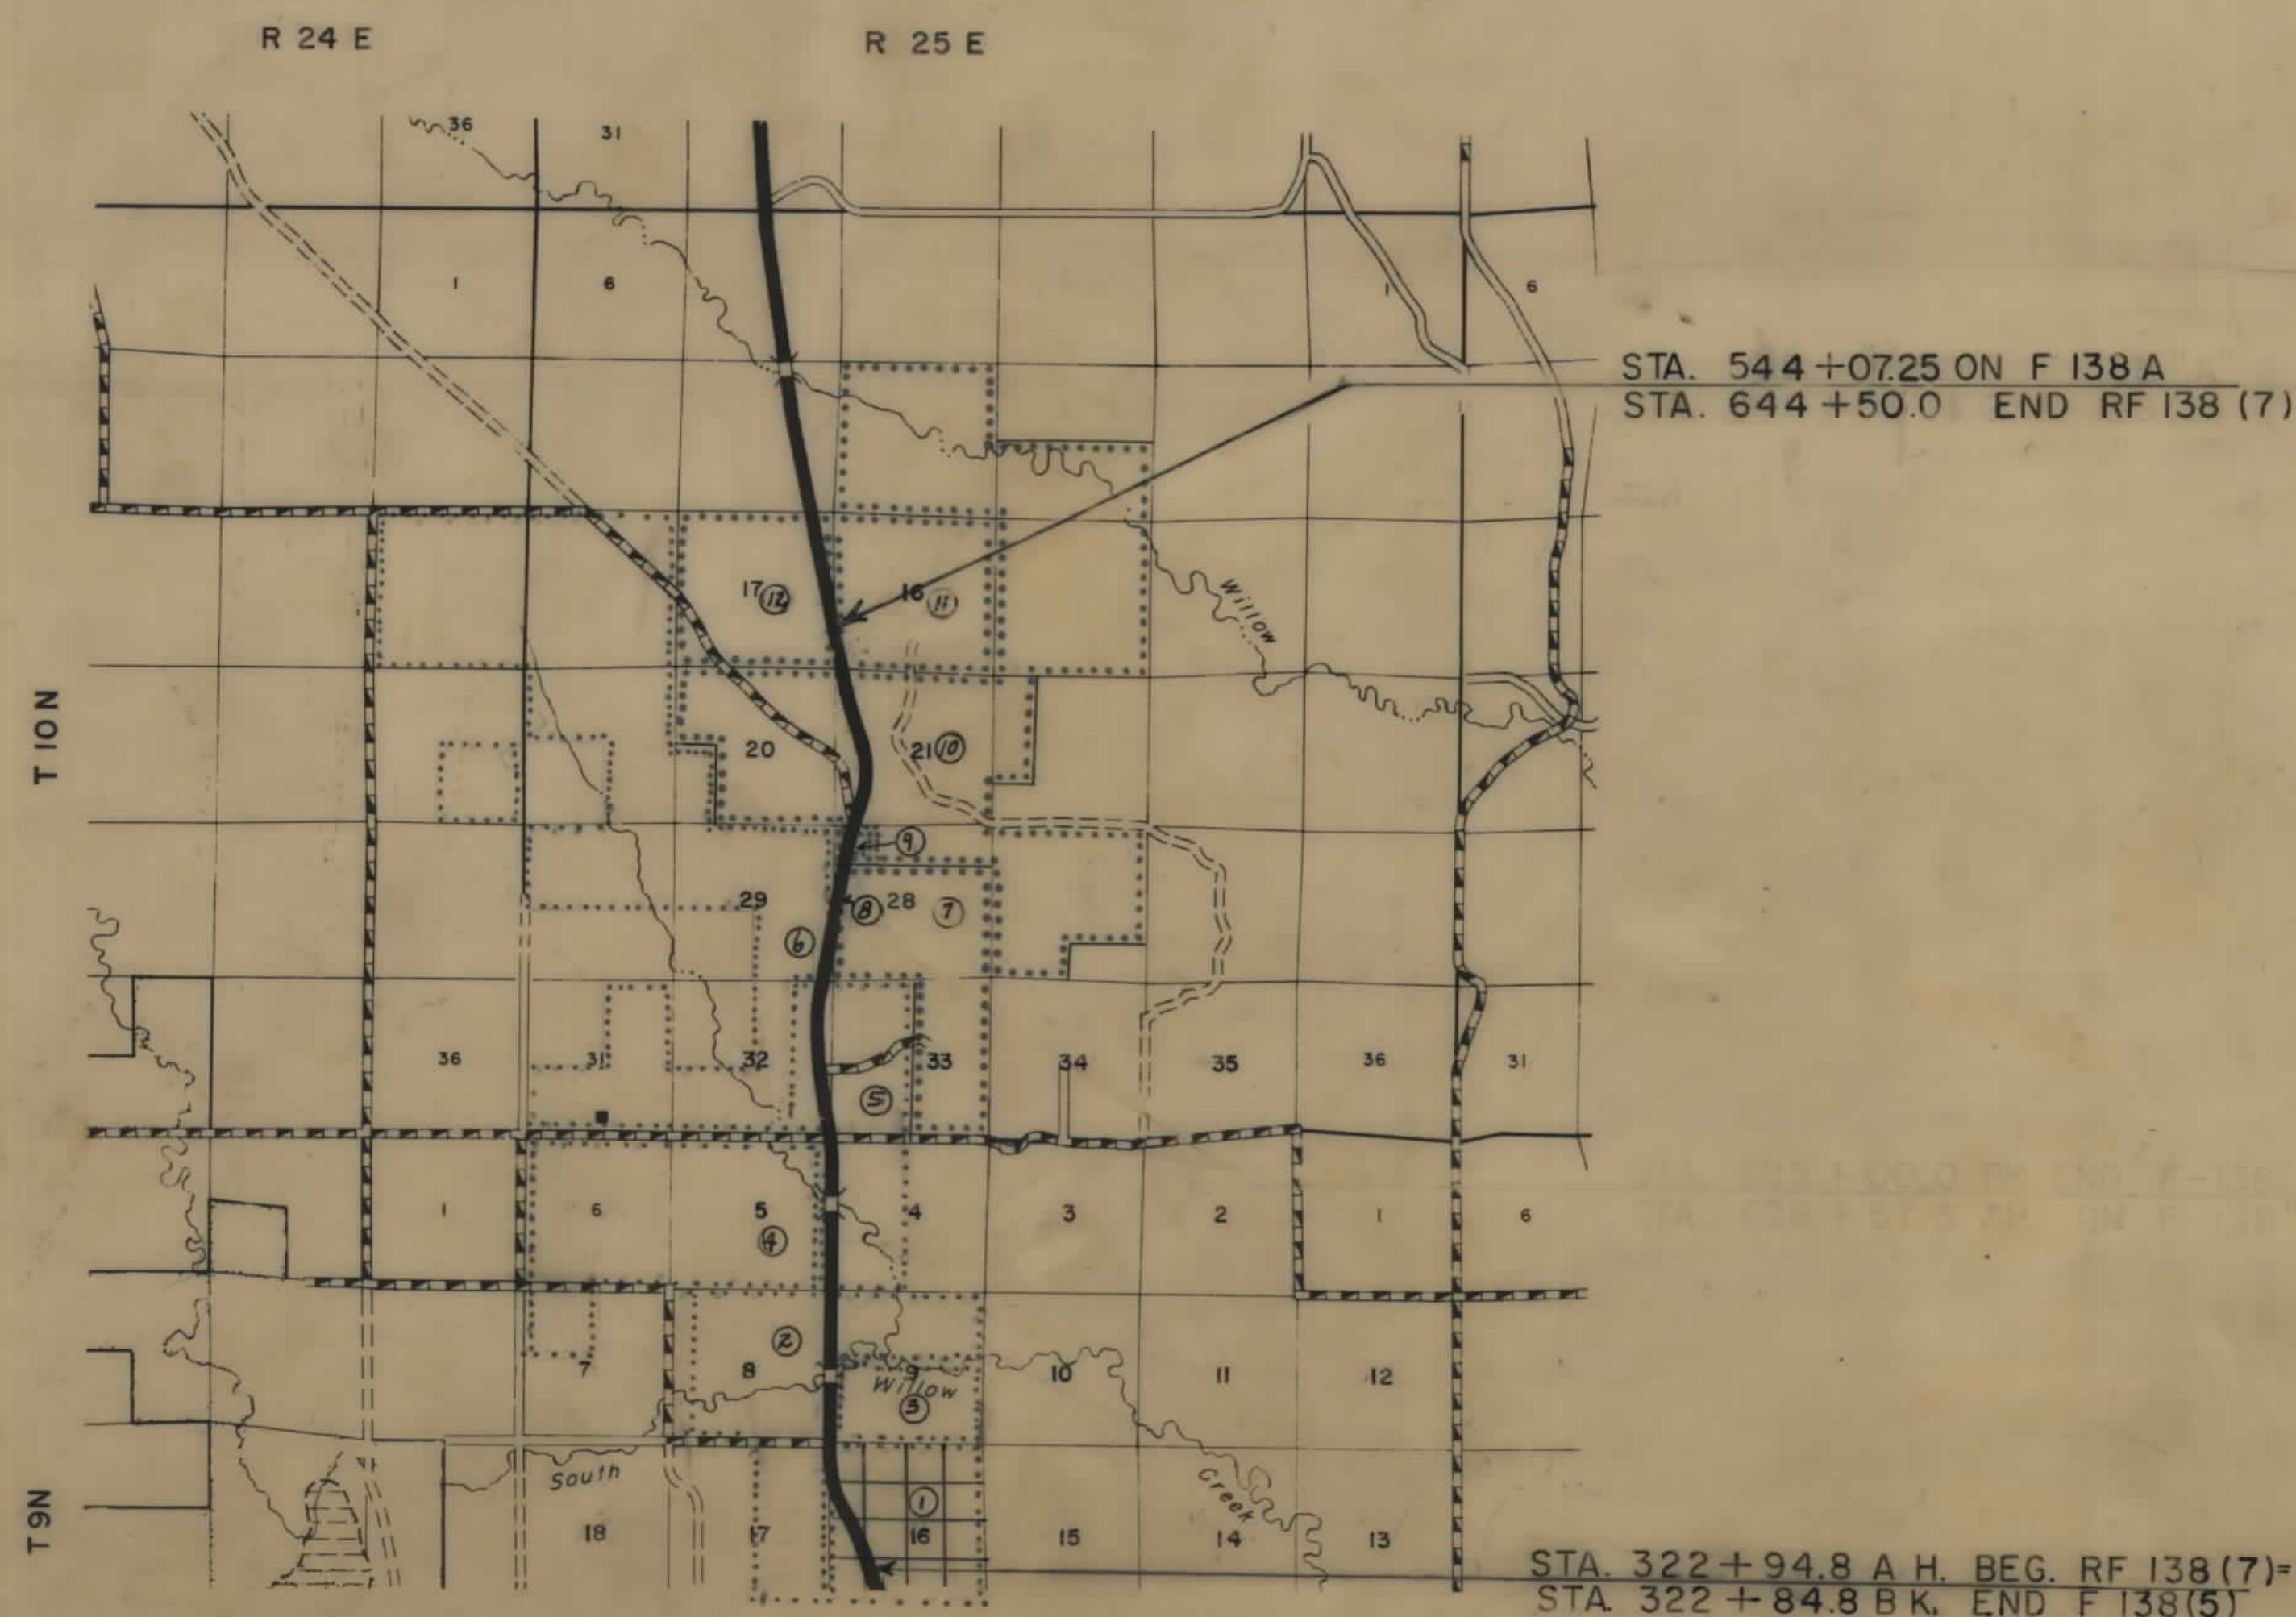

FED. ROAD DIST. NO.	STATE OF	FED. AID PROJECT NUMBERS	STATE NO.	SHEET NO.	TOTAL SHEETS
8	MONTANA	R.F. 138(7)	1138-07	1	12

ROUNDUP - NORTH

INDEX		
PARCEL NO.	OWNERSHIPS	SHEET NO.
1	STATE OF MONTANA	2,3
2	OSCAR & PHYLLIS ADOLPH	2,3,4,5
3	LEWIS F SPRAGUE	3,4
4	HENRY & DOROTHY HOCHMUTH	5,6
5	U. S. A.	5,6,7,8,9
6	LAWRENCE D STANLEY	8
7	RYNOLD & LAURA WACKER	8,9
8	DEPT. OF HIGHWAYS	9
9	ARNOLD & PAUL JOHNSON C/D	8,9
10	ARNOLD & PAUL JOHNSON	10,11,12
11	STATE OF MONTANA	12
12	U. S. A.	12

CONVENTIONAL SIGNS

RIGHT OF WAY LINE	---
CENTERLINE (C) OR PROJECTED LINE	---
STK'D. CENTERLINE	---
PARCEL NUMBER	2
OWNERSHIP BOUNDARY	---
R/W USE EXISTING R/W LT OR RT.	---
PRESENT TRAVELED WAY (RTW)	---
R/W LINE FENCED	---
RAILROAD R/W	---
CONSTRUCTION LIMITS	CUT --- FILL ---
FENCE LINE	---
CONTROL OF ACCESS WITH FENCE	---
CONTROL OF ACCESS WITHOUT FENCE	---
GATE IN FENCE	---
CATTLE GUARD-24'	---
STATE & NATIONAL BORDER LINES	---
CITY OR TOWN LIMITS LINE	---
COUNTY LINE	---
RESERVATION LINE	---
TOWNSHIP & SECTION LINE	---
1/2 SECTION LINE	---
1/4 SECTION LINE	---
SECTION CORNER	FOUND UNFOUND
1/4 SECTION COR.	---
1/6 SECTION COR.	---
CENTER OF SECTION	---
TELEPHONE OR TELEGRAPH POLES IN PLACE	---
POWER POLES IN PLACE	---
TEL OR TEL OR POWER POLES TO BE MOVED	---
NEW PIPES	---
OLD PIPES IN PLACE	---
OUTLET DITCH	---
INLET DITCH	---
DITCHES	---
CHANNEL CHANGES	CH. CH. ---
BRIDGE	---
RAILROADS	---

STATE OF MONTANA
DEPARTMENT OF HIGHWAYS

APPROVED:
6-21 1973

H.J. ANDERSON
DIRECTOR OF HIGHWAYS
BY: *[Signature]*

ADMINISTRATOR
ENGINEERING DIVISION

U.S. DEPARTMENT OF TRANSPORTATION
FEDERAL HIGHWAY ADMINISTRATION

APPROVED:


DIVISION ENGINEER DATE

STATE 12-5-73

APP. FOR ACQ 9-26-73

OWNERSHIPS									
PARCEL	NAME	ADDRESS	TOTAL AREA	GROSS R/W AREA	R.T.W. AREA	AREA TO BE ACQUIRED	REMAINDER LEFT	REMAINDER RIGHT	CONST. PERMIT AREA
2	OSCAR G. & PHYLLIS J. ADOLPH	FLATWILLOW RTE., ROUNDUP, MONT.	1762.0 AC.	20.6 AC.	9.6 AC.	11.0 AC.	787.8 AC.	953.6 AC.	0.11 AC.
4	HENRY & DOROTHY HOCHMUTH	" " "	355	SHEET	#	6			
5	U.S.A.	" " "	"	"	"	8			

FED. ROAD DIST. NO.	STATE OF MONTANA	FED. AID PROJECT NUMBERS		STATE NO.	SHEET NO.	TOTAL SHEETS
		CONST. NO.	R/W NO.			
8			R.F.138(7)	1138-07	5	12

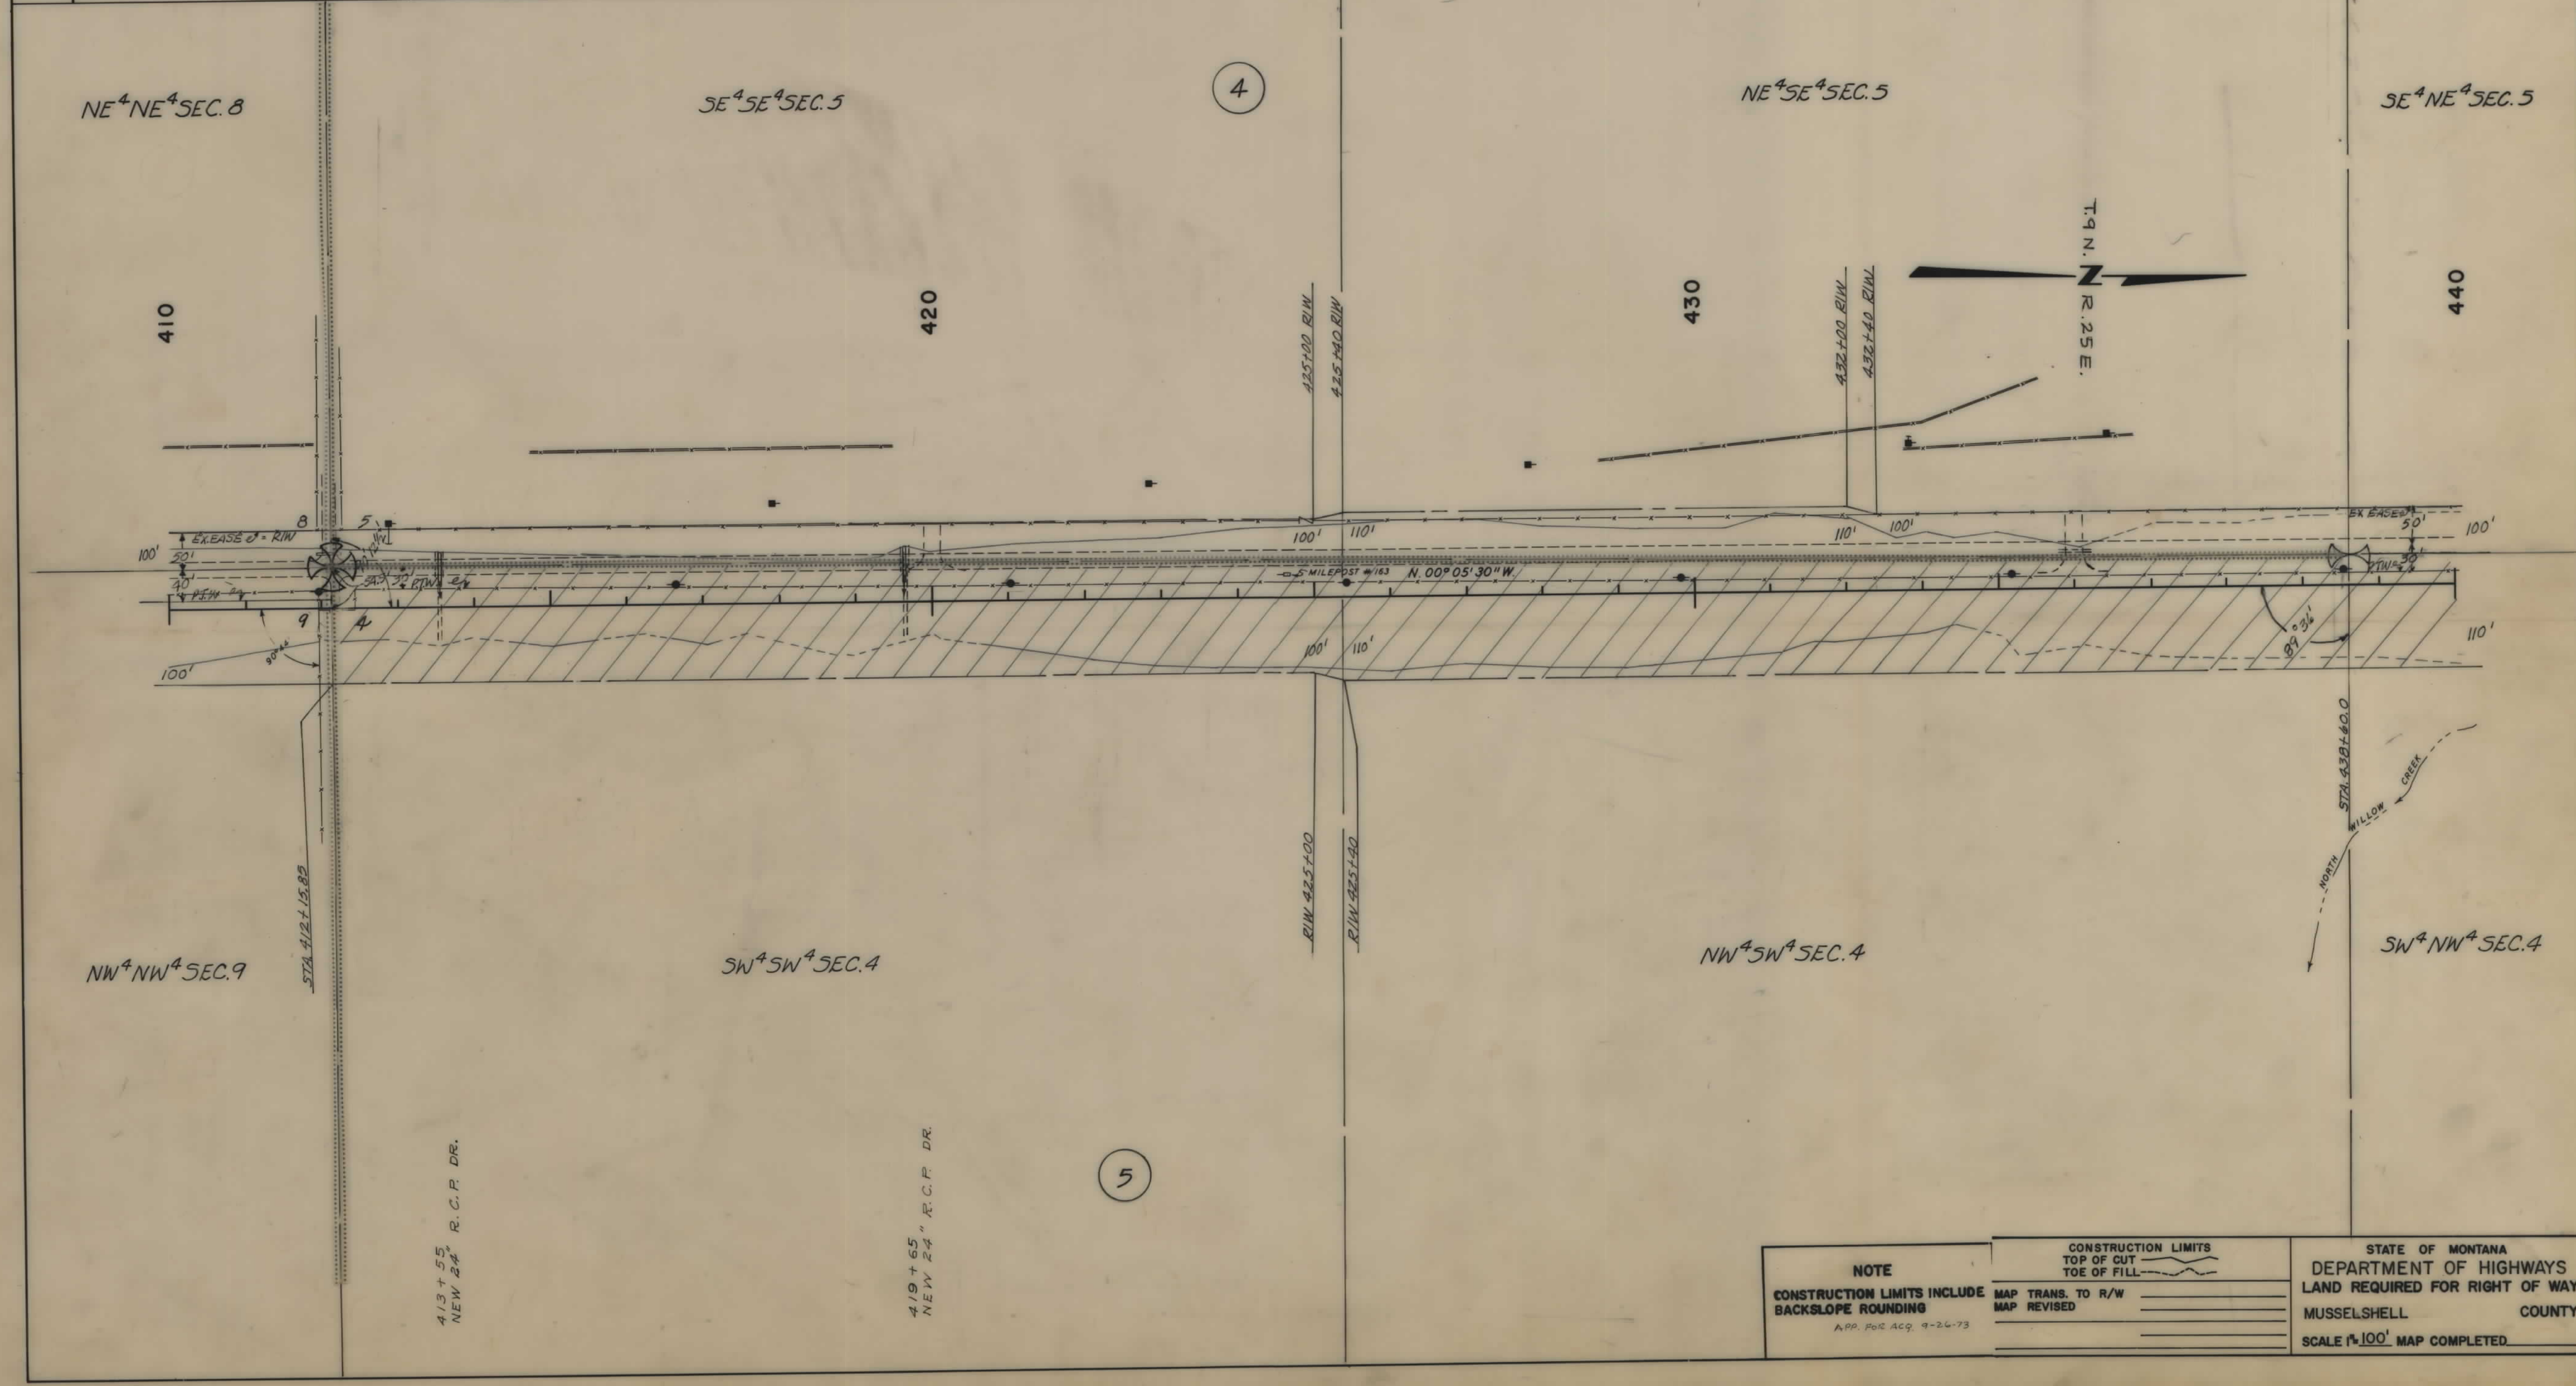

NOTE	CONSTRUCTION LIMITS		STATE OF MONTANA	
	TOP OF CUT	TOE OF FILL	DEPARTMENT OF HIGHWAYS	LAND REQUIRED FOR RIGHT OF WAY
CONSTRUCTION LIMITS INCLUDE BACKSLOPE ROUNDING	MAP TRANS. TO R/W	MAP REVISED	MUSSELSHELL	COUNTY
APP. FOR ACQ. 9-26-73			SCALE 1"=100'	MAP COMPLETED

