

PLANS
NOT
TO
SCALE


FED. ROAD DIST. NO.	STATE	FED. AID PROJ. NO.	R/W	SHEET NO.	TOTAL SHEETS
1	MONT.	5 131 (1)	3/131 (01)	2	5



STATE OF MONTANA
STATE HIGHWAY COMMISSION
PLAT SHOWING LAND
REQUIRED FOR RIGHT OF WAY
PONDERA COUNTY

SCALE 1"=400' MAP COMPLETED April 16 1951
 DESCRIPTIONS WRITTEN BY Bowden DATE 4/13/51
 DESCRIPTIONS CHECKED BY Clark DATE 4/14/51
 APPROVED BY _____
 APPROVED BY _____ R/W ENGINEER


FED. ROAD DIST. NO.	STATE	FED. AID PROJ. NO.	R/W	SHEET NO.	TOTAL SHEETS
1	MONT.	5 131 (1)	3/31 (01)	3	5

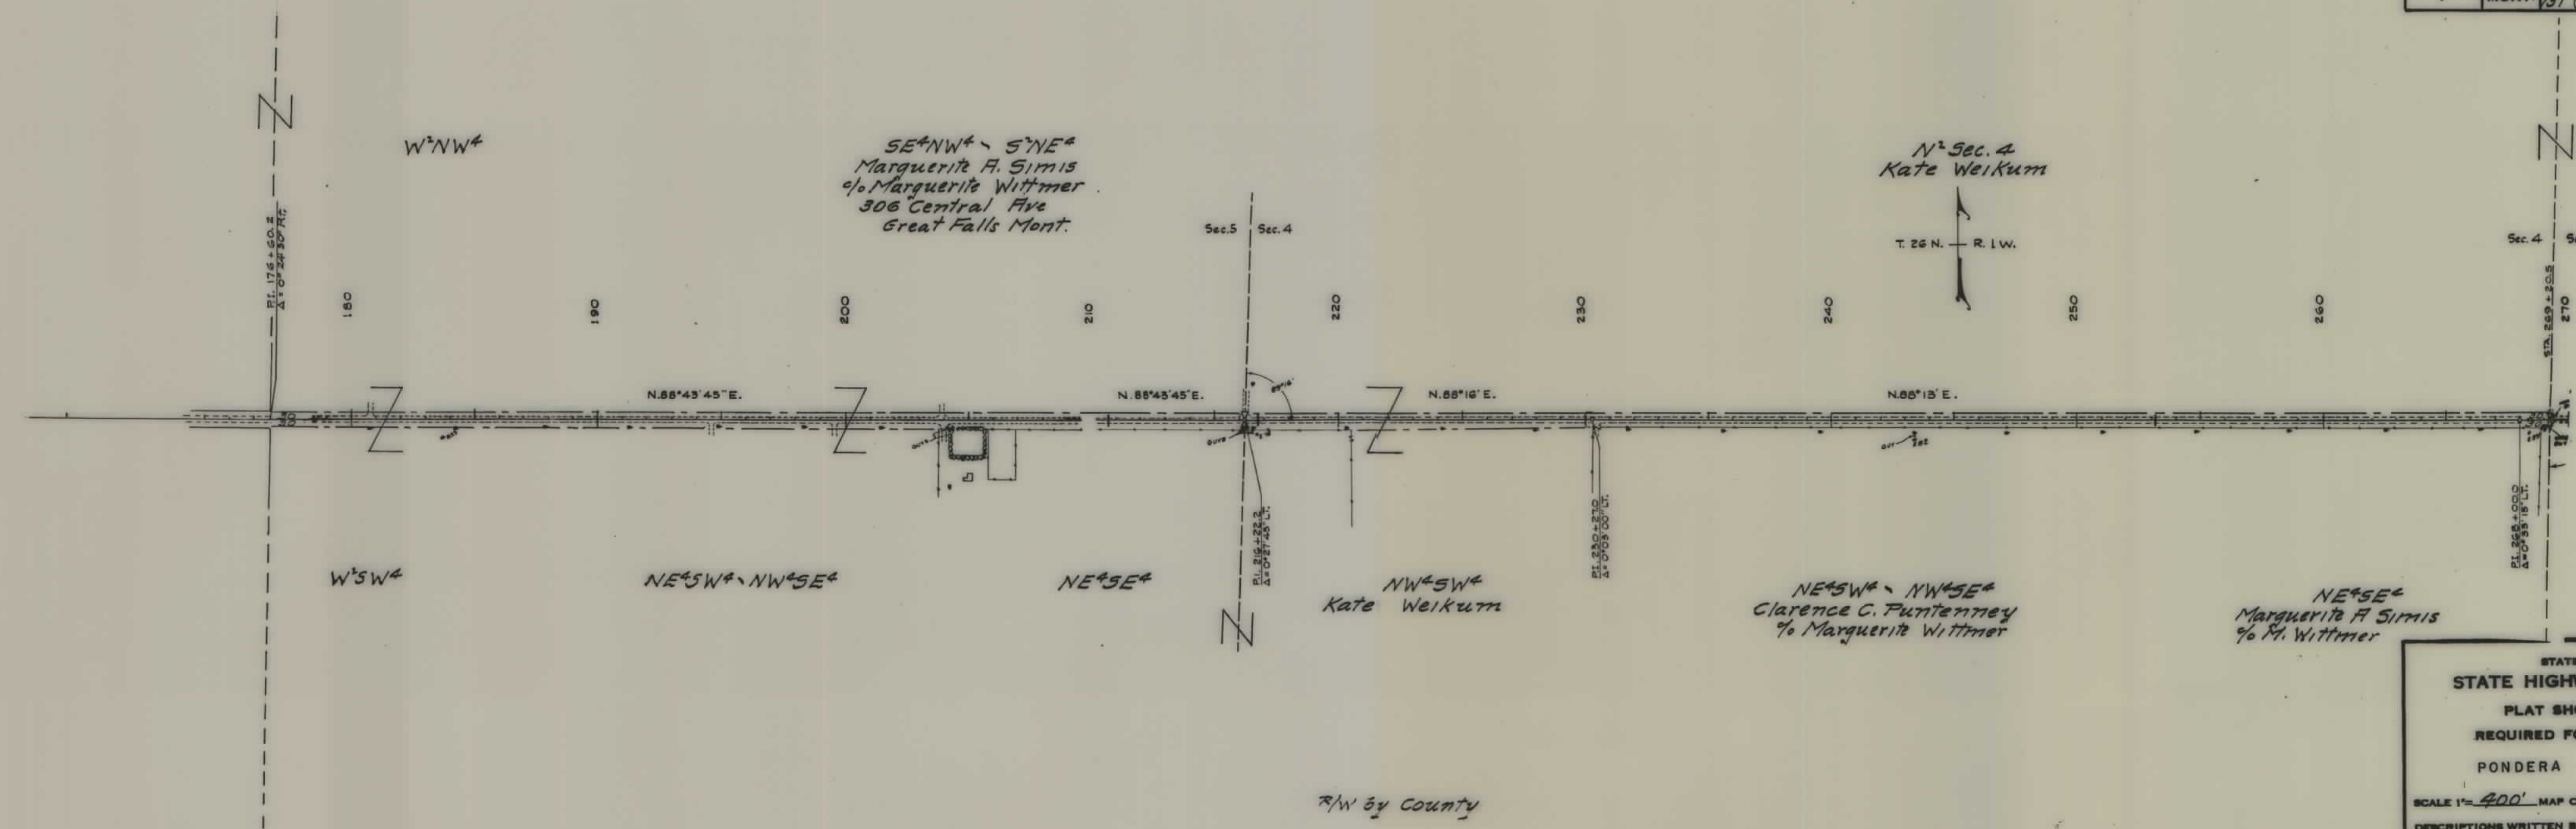

STATE OF MONTANA
STATE HIGHWAY COMMISSION
 PLAT SHOWING LAND
 REQUIRED FOR RIGHT OF WAY
 PONDERA COUNTY

SCALE 1"=400' MAP COMPLETED April 16 1951
 DESCRIPTIONS WRITTEN BY Bowden DATE 4/13/51
 DESCRIPTIONS CHECKED BY Clark DATE 4/14/51
 APPROVED BY _____ 'L'
 APPROVED BY _____ R/W ENGINEER

S. ROAD ST. NO.	STATE	FED. AID PROJ. NO.	R/W	SHEET NO.	TOTAL SHEETS
1	MONT.	5 131 (1)	3131 (01)	4	5

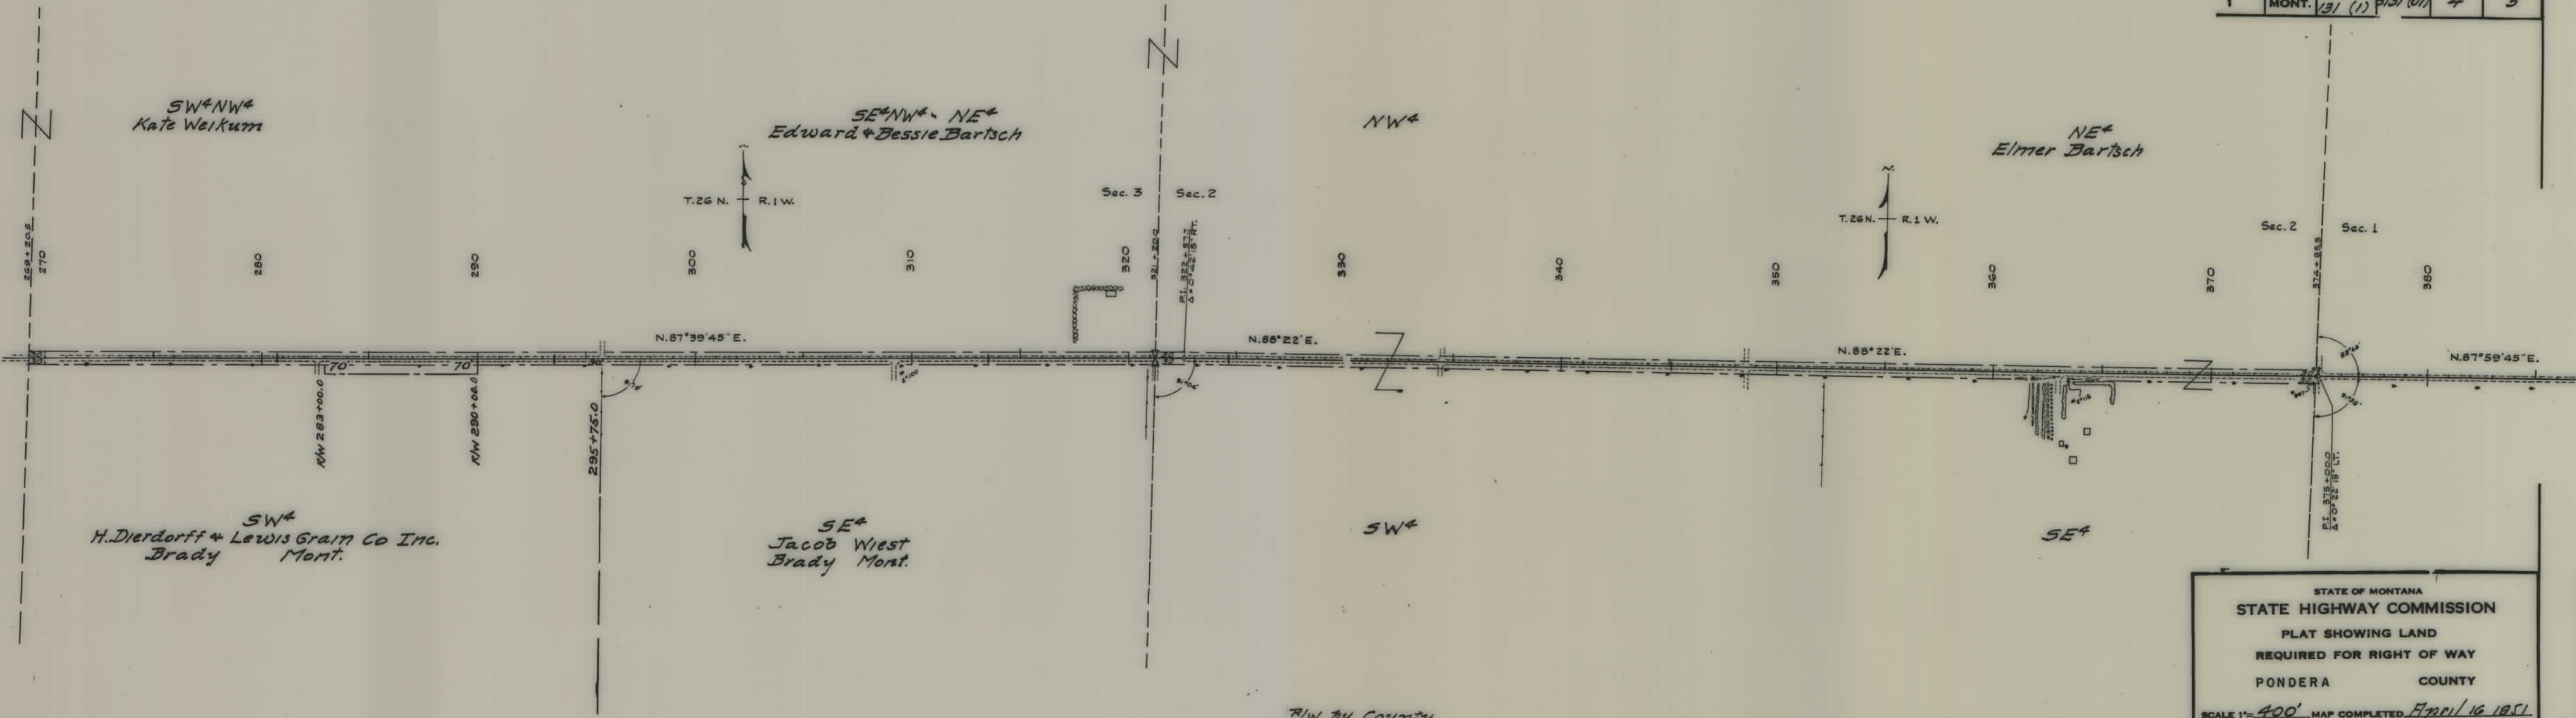


STATE OF MONTANA
 STATE HIGHWAY COMMISSION
 PLAT SHOWING LAND
 REQUIRED FOR RIGHT OF WAY
 PONDERA COUNTY

SCALE 1"=400' MAP COMPLETED April 16 1951
 DESCRIPTIONS WRITTEN BY Bowden DATE 4/13/51
 DESCRIPTIONS CHECKED BY Clark DATE 4/14/51

APPROVED BY _____
 APPROVED BY _____ R/W ENGINEER

FED. ROAD DIST. NO.	STATE	FED. AID PROJ. NO.	R/W	SHEET NO.	TOTAL SHEETS
1	MONT.	5 131 (1)	3/31/01	5	5

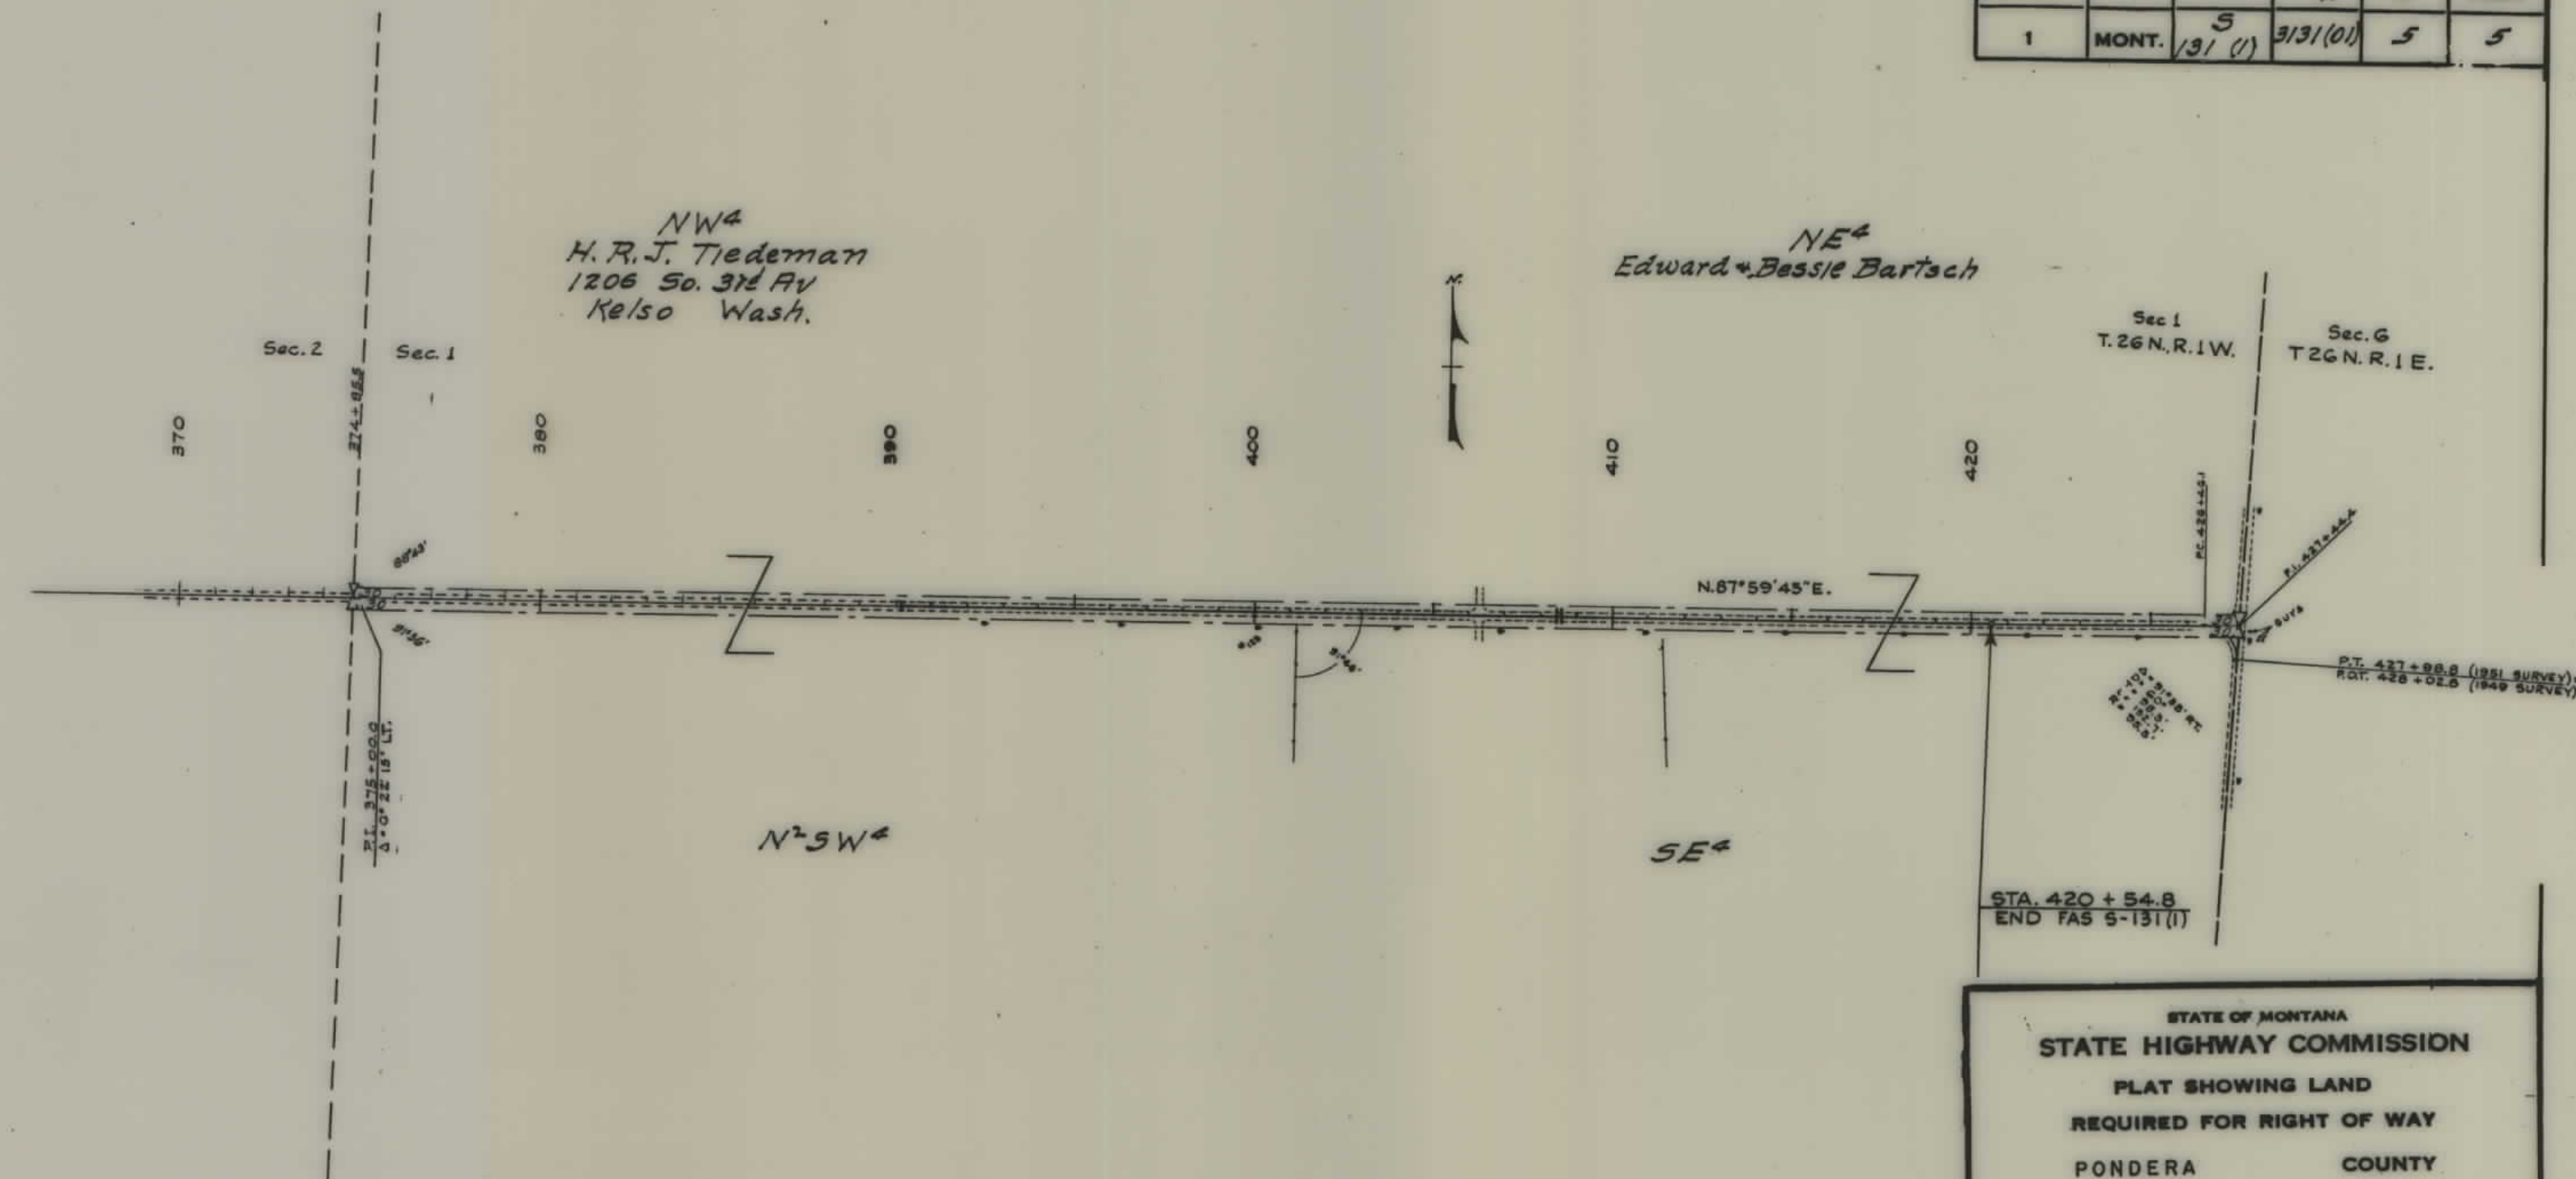

STATE OF MONTANA
STATE HIGHWAY COMMISSION
PLAT SHOWING LAND
REQUIRED FOR RIGHT OF WAY
PONDERA COUNTY

SCALE 1"=400' MAP COMPLETED April 16 1951
DESCRIPTIONS WRITTEN BY Bowden DATE 4/13/51
DESCRIPTIONS CHECKED BY Clark DATE 4/14/51
APPROVED BY _____
APPROVED BY _____ R/W ENGINEER