


PLANS

NOT

TO

SCALE

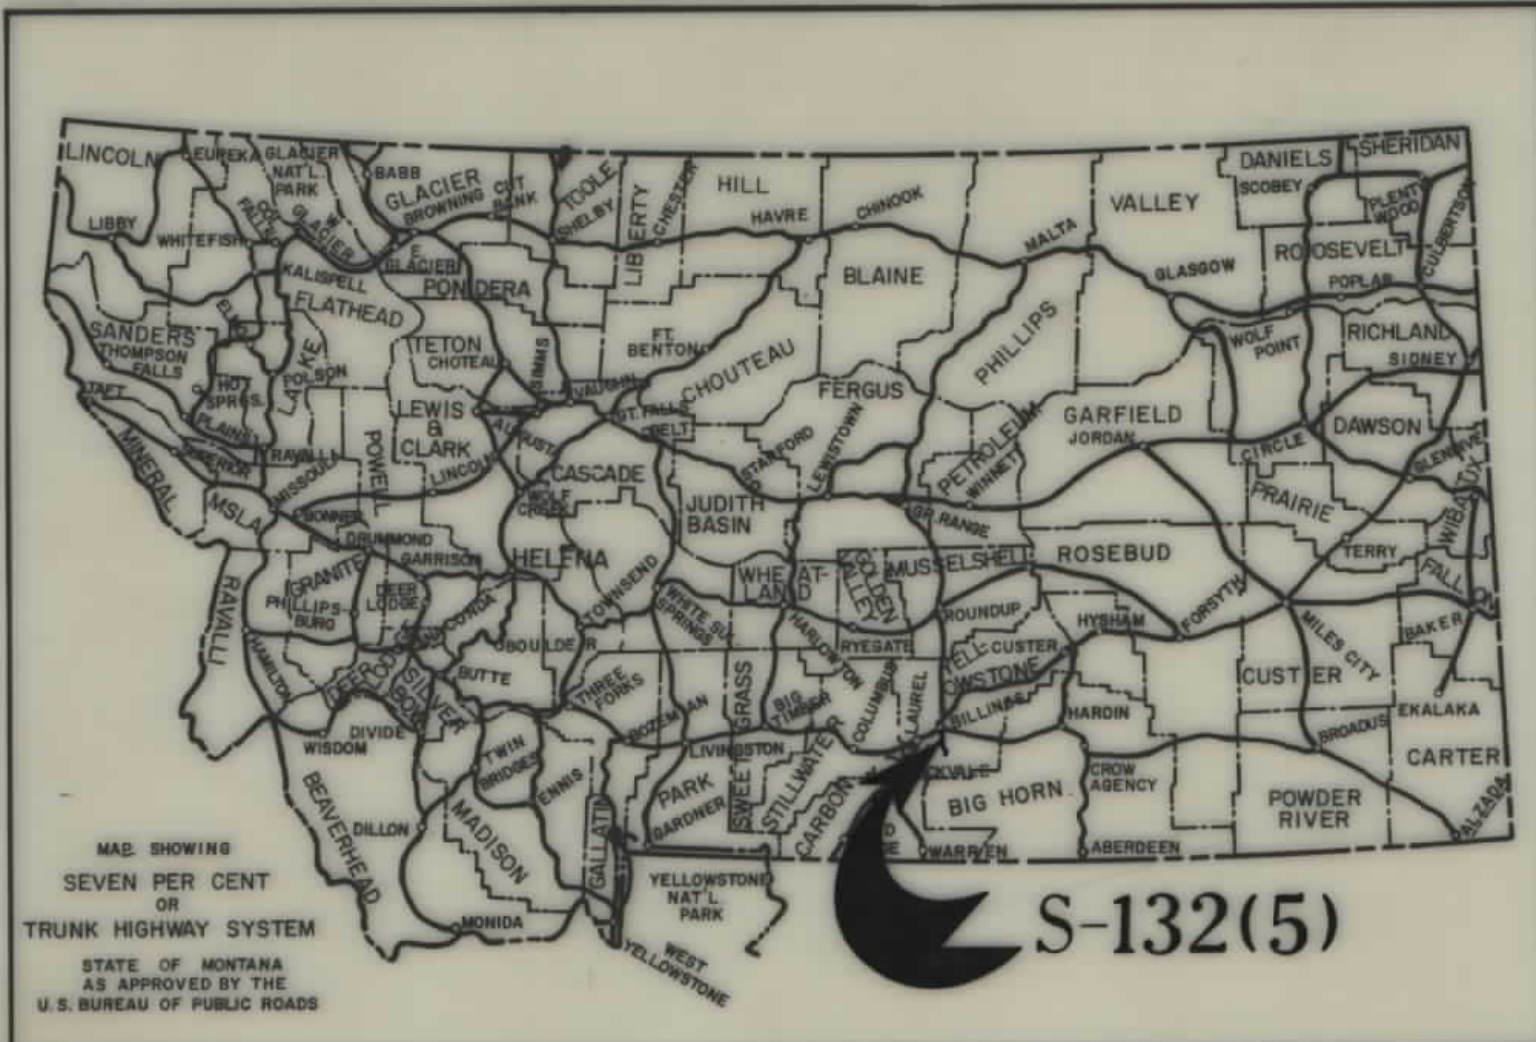

STATE OF MONTANA
STATE HIGHWAY COMMISSION


RIGHT OF WAY PLAN OF
FEDERAL AID PROJECT NO. S-132(5)R/W
S-132()CONST.

BILLINGS-SOUTH

1.734 MILES

CONVENTIONAL SIGNS

RIGHT OF WAY LINE	---
CENTERLINE (C) OR PROJECTED LINE	---
STK'D. CENTERLINE	---
PARCEL NUMBER	②
OWNERSHIP BOUNDARY	---
R/W USE EXISTING R/W LT. OR RT.	---
PRESENT TRAVELED WAY (R.T.W.)	---
R/W LINE FENCED	---
RAILROAD R/W	---
CONSTRUCTION LIMITS	CUT --- FILL ---
FENCE LINE	---
CONTROL OF ACCESS WITH FENCE	---
CONTROL OF ACCESS WITHOUT FENCE	---
GATE IN FENCE	---
CATTLE GUARD-24'	---
STATE & NATIONAL BORDER LINES	---
CITY OR TOWN LIMITS LINE	---
COUNTY LINE	---
RESERVATION LINE	---
TOWNSHIP & SECTION LINE	---
1/2 SECTION LINE	---
1/4 SECTION LINE	---
SECTION CORNER	FOUND --- UNFOUND ---
1/4 SECTION COR.	---
1/16 SECTION COR.	---
CENTER OF SECTION	---
TELEPHONE OR TELEGRAPH POLES IN PLACE	---
POWER POLES IN PLACE	---
TEL. OR TEL. OR POWER POLES TO BE MOVED	---
NEW PIPES	---
OLD PIPES IN PLACE	---
OUTLET DITCH	---
INLET DITCH	---
DITCHES	---
CHANNEL CHANGES	CH. CH. ---
BRIDGE	---
RAILROADS	---

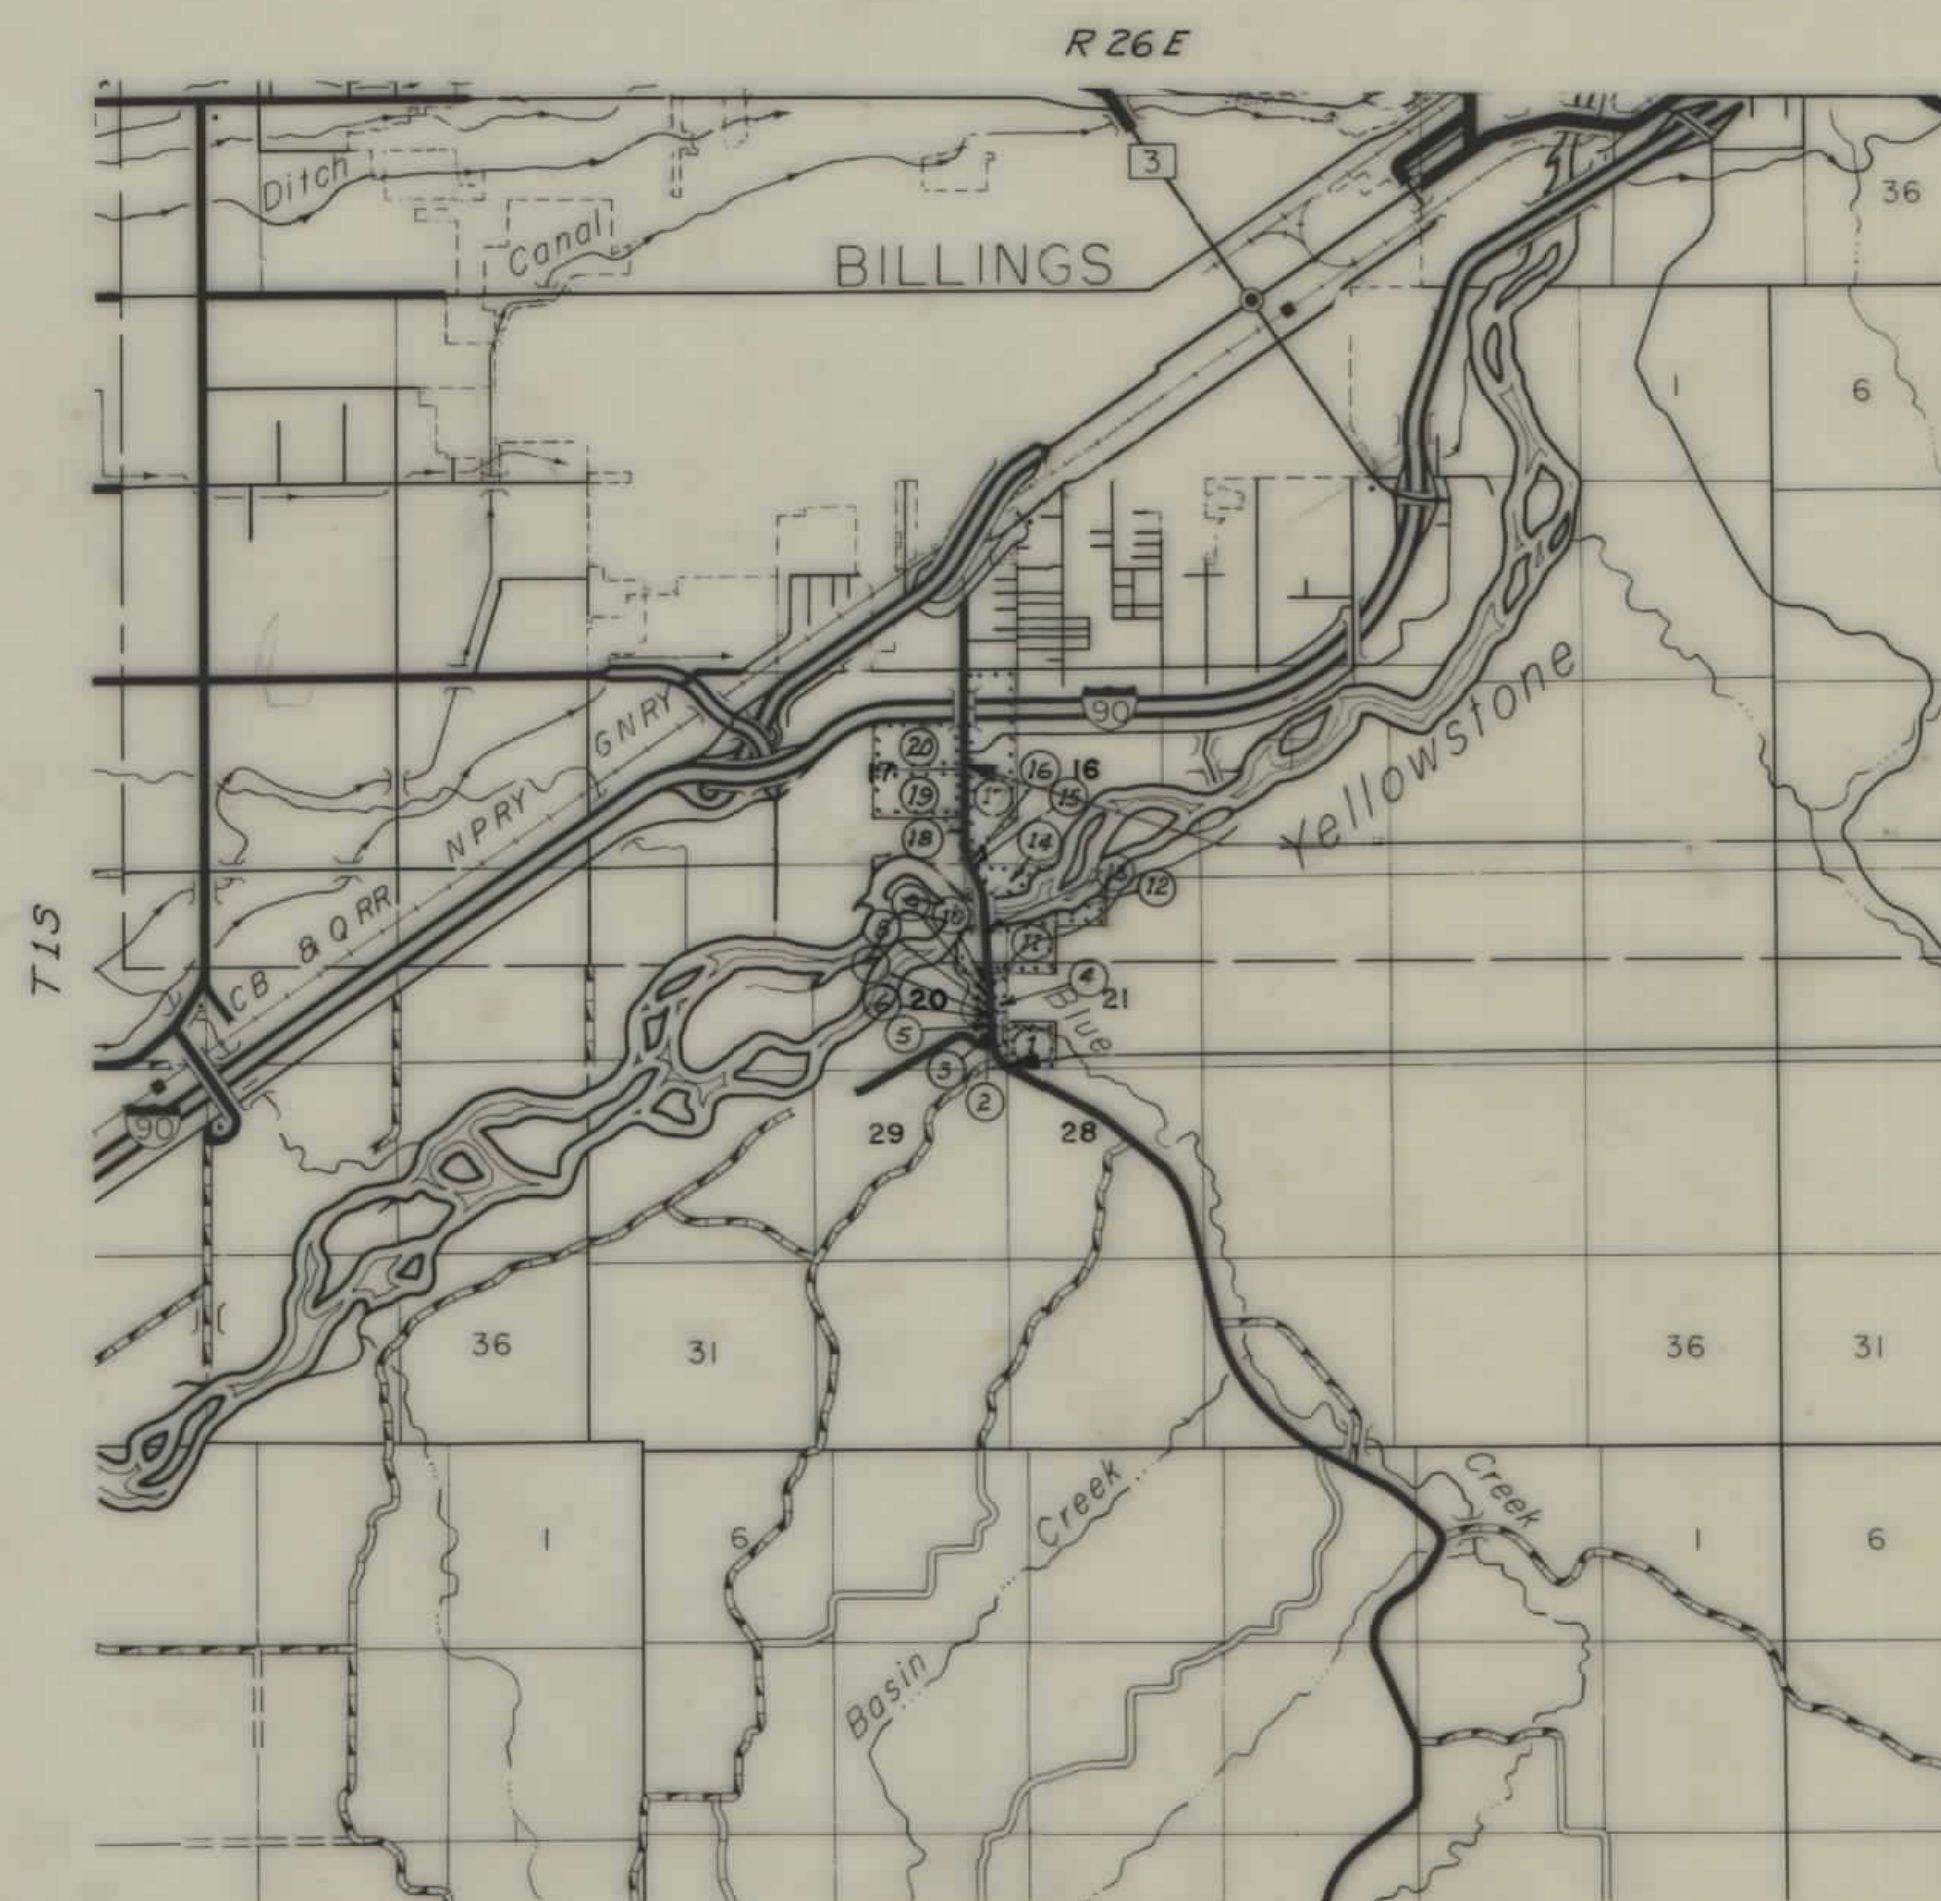

FED. ROAD DIST. NO.	STATE OF	FED. AID PROJECT NUMBERS CONST. NO.	R/W NO.	STATE NO.	SHEET NO.	TOTAL SHEETS
8	MONTANA		S-132(5)	3132-05	1	5

BILLINGS-SOUTH

INDEX


PARCEL NO.	OWNERSHIPS	SHEET NO.
1	LEE & DANZIA EMMA HALVERSON	2
2	ADAM J. & DORIS J. BOLLINGER	2
3	JOHN JR. & LOUISE BOLLINGER	2
4	EMANUEL & CLARA FOX	2, 3
5, 22	HOME CENTER INC.	2
*6	HOME CENTER INC.	3
7	DANIEL L. & ANISIA M. GUSTIN	3
*8	HOME CENTER INC.	3
9	HERMAN J. & CECILIA GUSTIN	3
**10	HOME CENTER INC.	3
11	ALBERT R. & AMANDA E. WHITE	3
12	COUNTY OF YELLOWSTONE, STATE OF MONT.	3
13	COUNTY OF YELLOWSTONE, STATE OF MONT.	3
14	CITY OF BILLINGS, YELLOWSTONE COUNTY	4
15	THE STATE OF MONT. & RIVERSIDE EST.	4
16, 23	THE STATE OF MONT. & RIVERSIDE EST.	4
17	LILLIAN MORTON	4, 5
18	DELETED	
19	JOHN & MARIE FOX	4, 5
20	ALEXANDER FOX, 1/3 INTEREST	
	ALEX & FRIEDA FOX, 2/3 INTEREST	5
21	HOME CENTER INC. C/D TO SUPOLA & KELLY REALTY	2
*	C/D TO DANIEL L. & ANISIA GUSTIN	
**	C/D TO ELMER A. & ARLENE SEXE	
11-1	DELETED	
11-2	CO. OF YELLOWSTONE, STATE OF MONT.	3
24	GREY EAGLE DITCH CO. INC.	
	70 Tom KNIGHT	

STATE HIGHWAY COMMISSION OF MONTANA	
APPROVED:	
Feb. 11 1969 Lewis M. Chittim STATE HIGHWAY ENGINEER	
U.S. DEPARTMENT OF TRANSPORTATION FEDERAL HIGHWAY ADMINISTRATION BUREAU OF PUBLIC ROADS	
APPROVED:	
DIVISION ENGINEER	DATE

8-10-69 10-22-69, 11-18-69, 3-23-70
5-11-70 5-27-70
S-132(4) PE.
STATE APPR.
7-23-69

OWNERSHIPS										
PARCEL	NAME	ADDRESS	TOTAL AREA	GROSS R/W AREA	P.T.W. AREA	AREA TO BE ACQUIRED	REMAINDER LEFT	REMAINDER RIGHT	CONST. PERMIT AREA	EASEMENT AREA
1	LEE & DAHLIA EMMA HALVERSON	BLUE CREEK ROAD, BILLINGS, MONT.	83.5 AC.	1.4 AC.		1.4 AC.		82.1 AC.		0.127 AC.
2	ADAM J. & DORIS J. BOLLINGER	UNKNOWN	55,462 SF	702 SF		702 SF	54,760 SF			
3	JOHN JR. & LOUISE BOLLINGER	BLUE CREEK ROAD, BILLINGS, MONT.	56,715 "	7,024 "		7,024 "	49,691 "			
4	EMANUEL & CLARA FOX	28 CRESTWOOD DR. BILLINGS, MONT.	11.2 AC.	0.4 AC.		0.4 AC.		10.8 AC.		0.074 AC.
5	HOME CENTER INC.	1414 17TH ST. BILLINGS, MONT.	153,153 SF	24,172 SF		24,172 SF	128,981 SF			
21	HOME CENTER INC.	" " " "	" " " "	" " " "		" " " "	" " " "			
22	C/O TO SUPOLA & REILLY REALTY	1304 16TH ST. W. BILLINGS MONT.	20,000 SF	7400 SF		7400 SF	12,600 SF			
	HOME CENTER INC.	1414 17TH ST. BILLINGS MONT.	80,132 "	24,203 "		24,203 "	55,929 "			

FED. ROAD DIST. NO.	STATE OF MONTANA	FED. AID PROJECT NUMBERS		STATE NO.	SHEET NO.	TOTAL SHEETS
		CONST. NO.	R/W NO.			
8			S-132(5)	3132-05	2	5

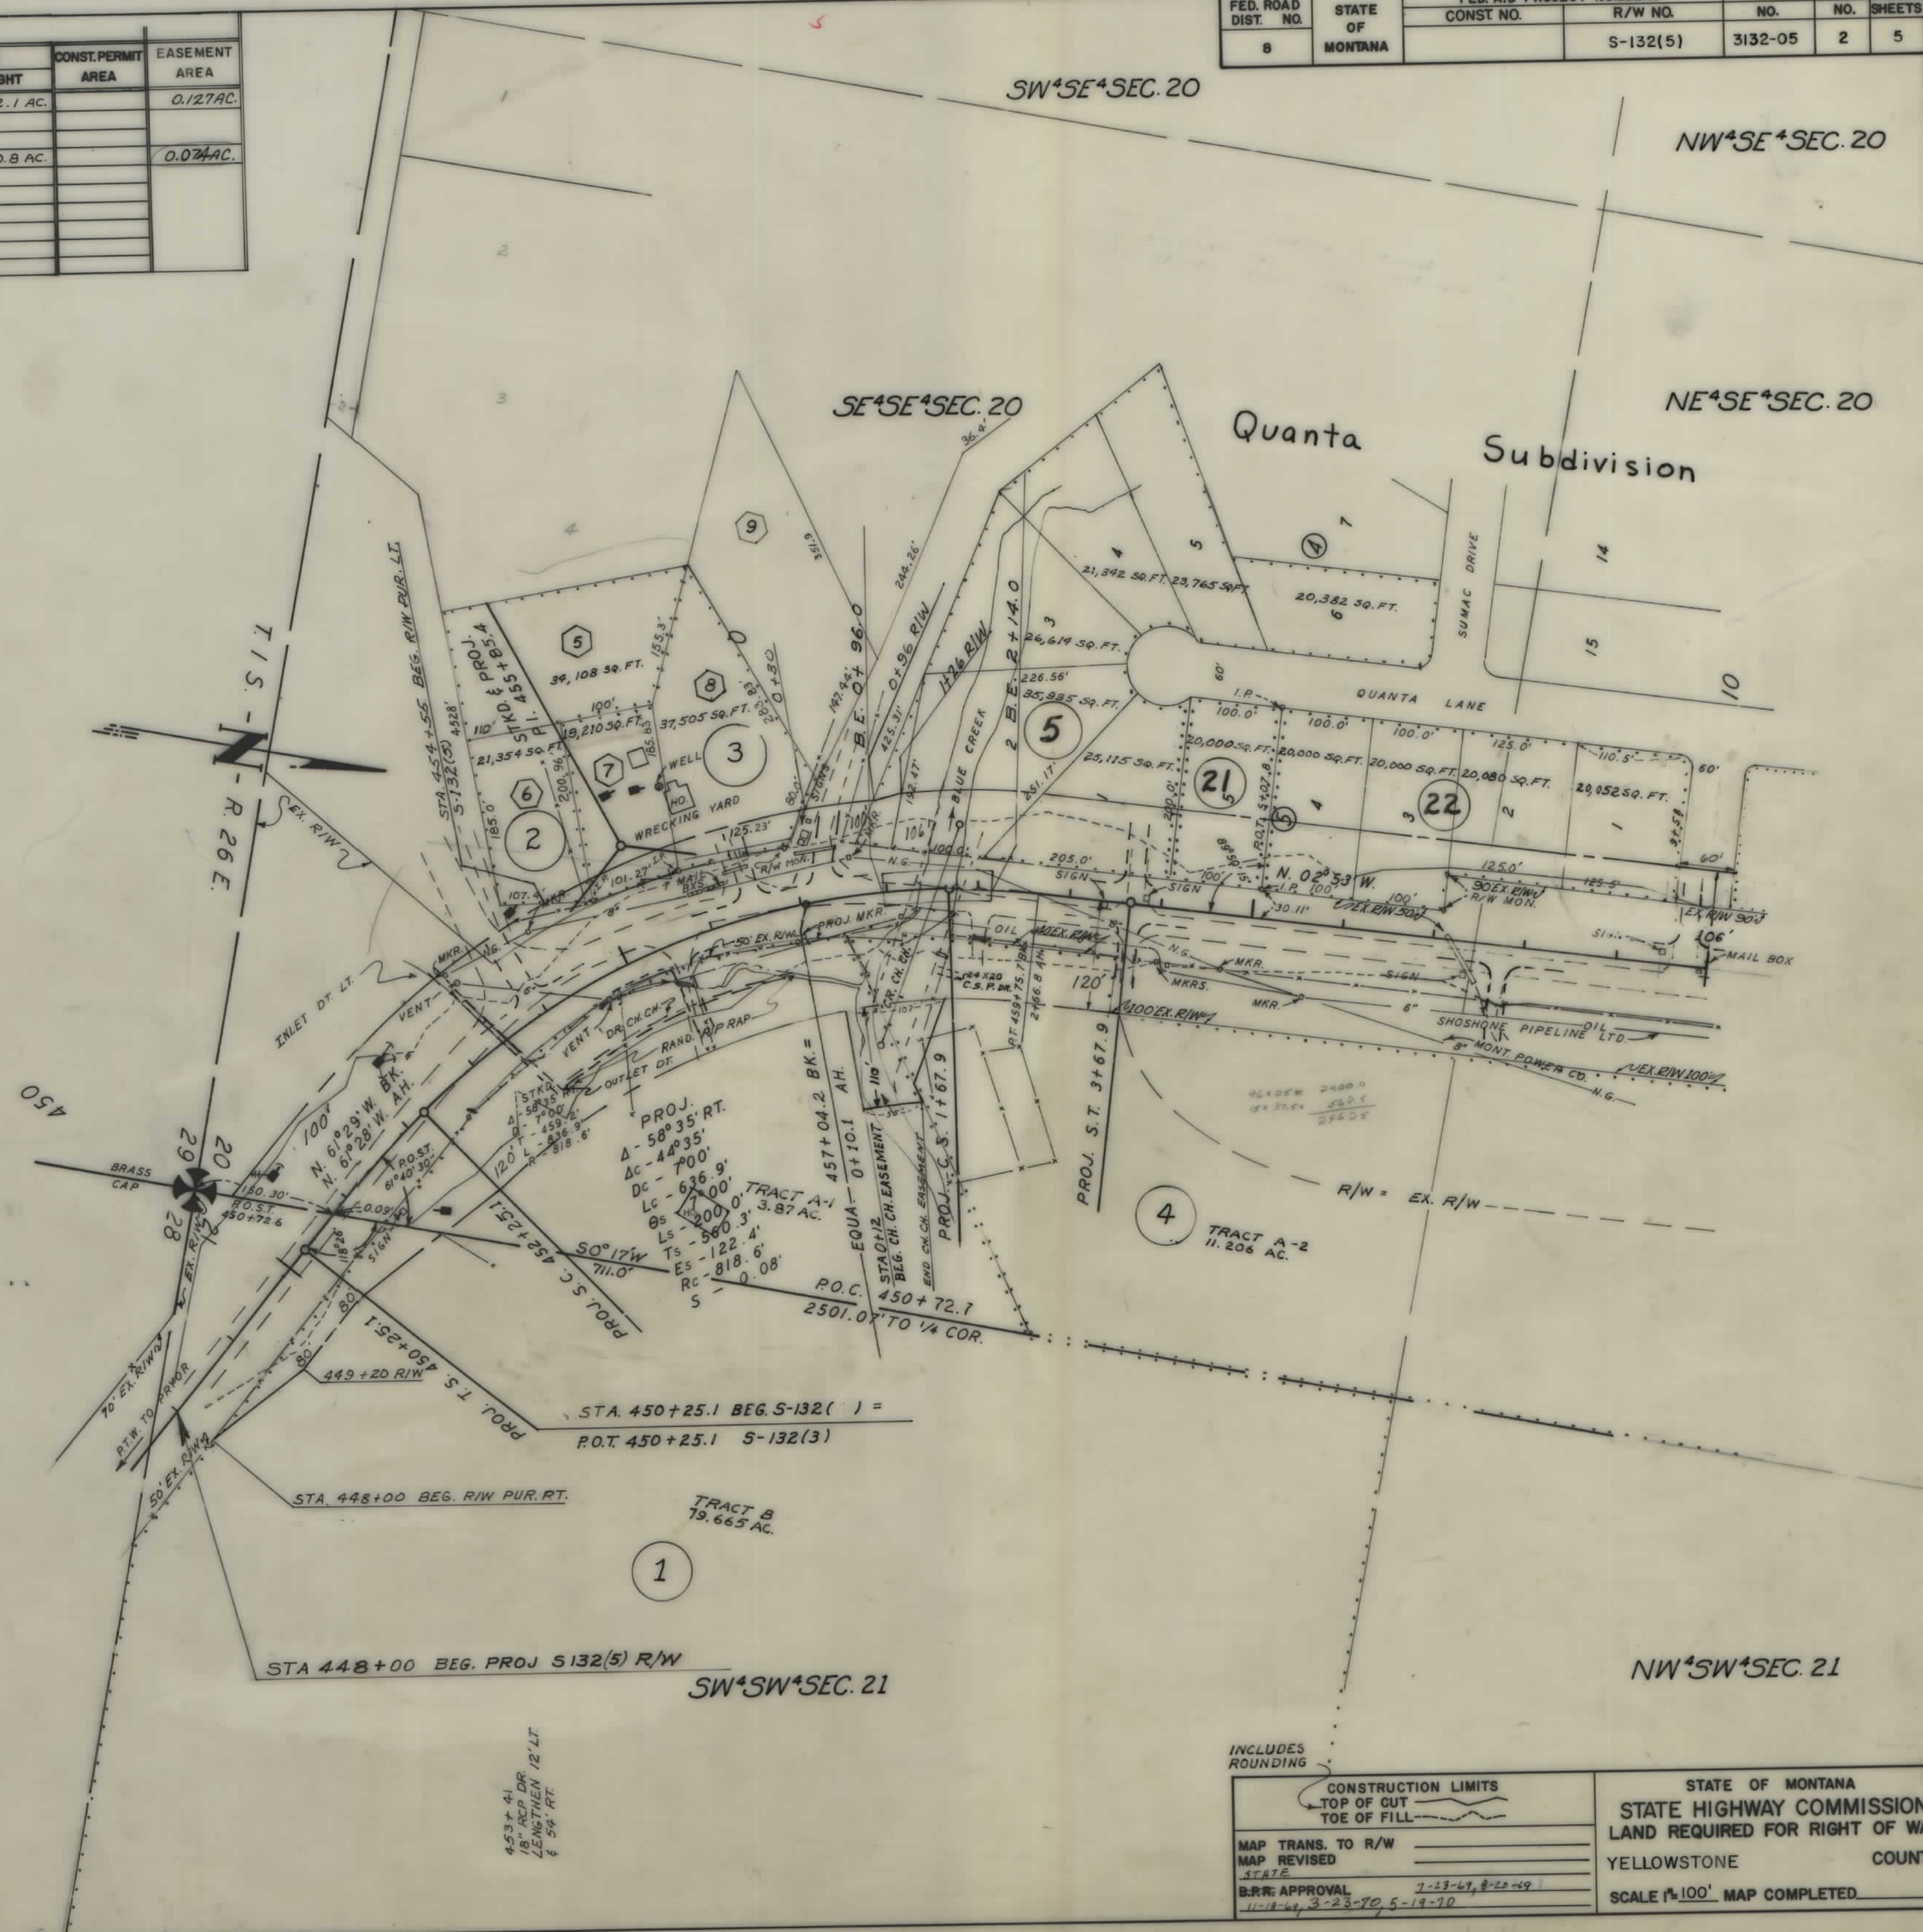

CONSTRUCTION LIMITS TOP OF CUT TOE OF FILL		STATE OF MONTANA STATE HIGHWAY COMMISSION LAND REQUIRED FOR RIGHT OF WAY	
MAP TRANS. TO R/W		YELLOWSTONE	COUNTY
MAP REVISED		SCALE 1"=100' MAP COMPLETED	
B.R.R. APPROVAL	7-23-69, 8-20-69		
	11-18-69, 3-23-70, 5-19-70		

OWNERSHIPS									
PARCEL	NAME	ADDRESS	TOTAL AREA	GROSS R/W AREA	R.T.W. AREA	AREA TO BE ACQUIRED	REMAINDER		CONST. PERMIT AREA
							LEFT	RIGHT	
14	CITY OF BILLINGS	YELLOWSTONE COUNTY		7.2 AC	1.9 AC	5.3 AC			
15	THE STATE OF MONT. & RIVERSIDE EST.	UNKNOWN	54,133 S.F.	15,211 S.F.		15,211 S.F.		38,922 S.F.	
16	THE STATE OF MONT. & RIVERSIDE EST.	UNKNOWN	33,919 "	18,795 "		18,795 "		15,124 "	
17	LILLIAN MORTON	122 SO. 36 TH ST., BILLINGS, MONT.	SEE SHEET	#5					
18	DELETED								
19	JOHN & MARIE FOX	424 S. 35 TH ST., BILLINGS, MONT.	SEE SHEET	#5					
23	THE STATE OF MONT. & RIVERSIDE EST.		10,961 S.F.	5821 S.F.	0	5421 S.F.	5340 S.F.		
24	GREY EAGLE DITCH CO. INC.								
	FOR NEGOTIATION PURPOSES								

FED. ROAD DIST. NO.	STATE OF	FED. AID PROJECT NUMBERS		STATE NO.	SHEET NO.	TOTAL SHEETS
		CONST. NO.	R/W NO.			
8	MONTANA		S-132(5)	3132-05	4	5

