


PLANS
NOT
TO
SCALE

FED. ROAD DIST. NO.	STATE	FED. AID PROJ. NO.	R/W NO.	SHEET NO.	TOTAL SHEETS
5	MONT.	S-133(1)	3133-01	1	11


Construction Contract Awarded 7-23-53

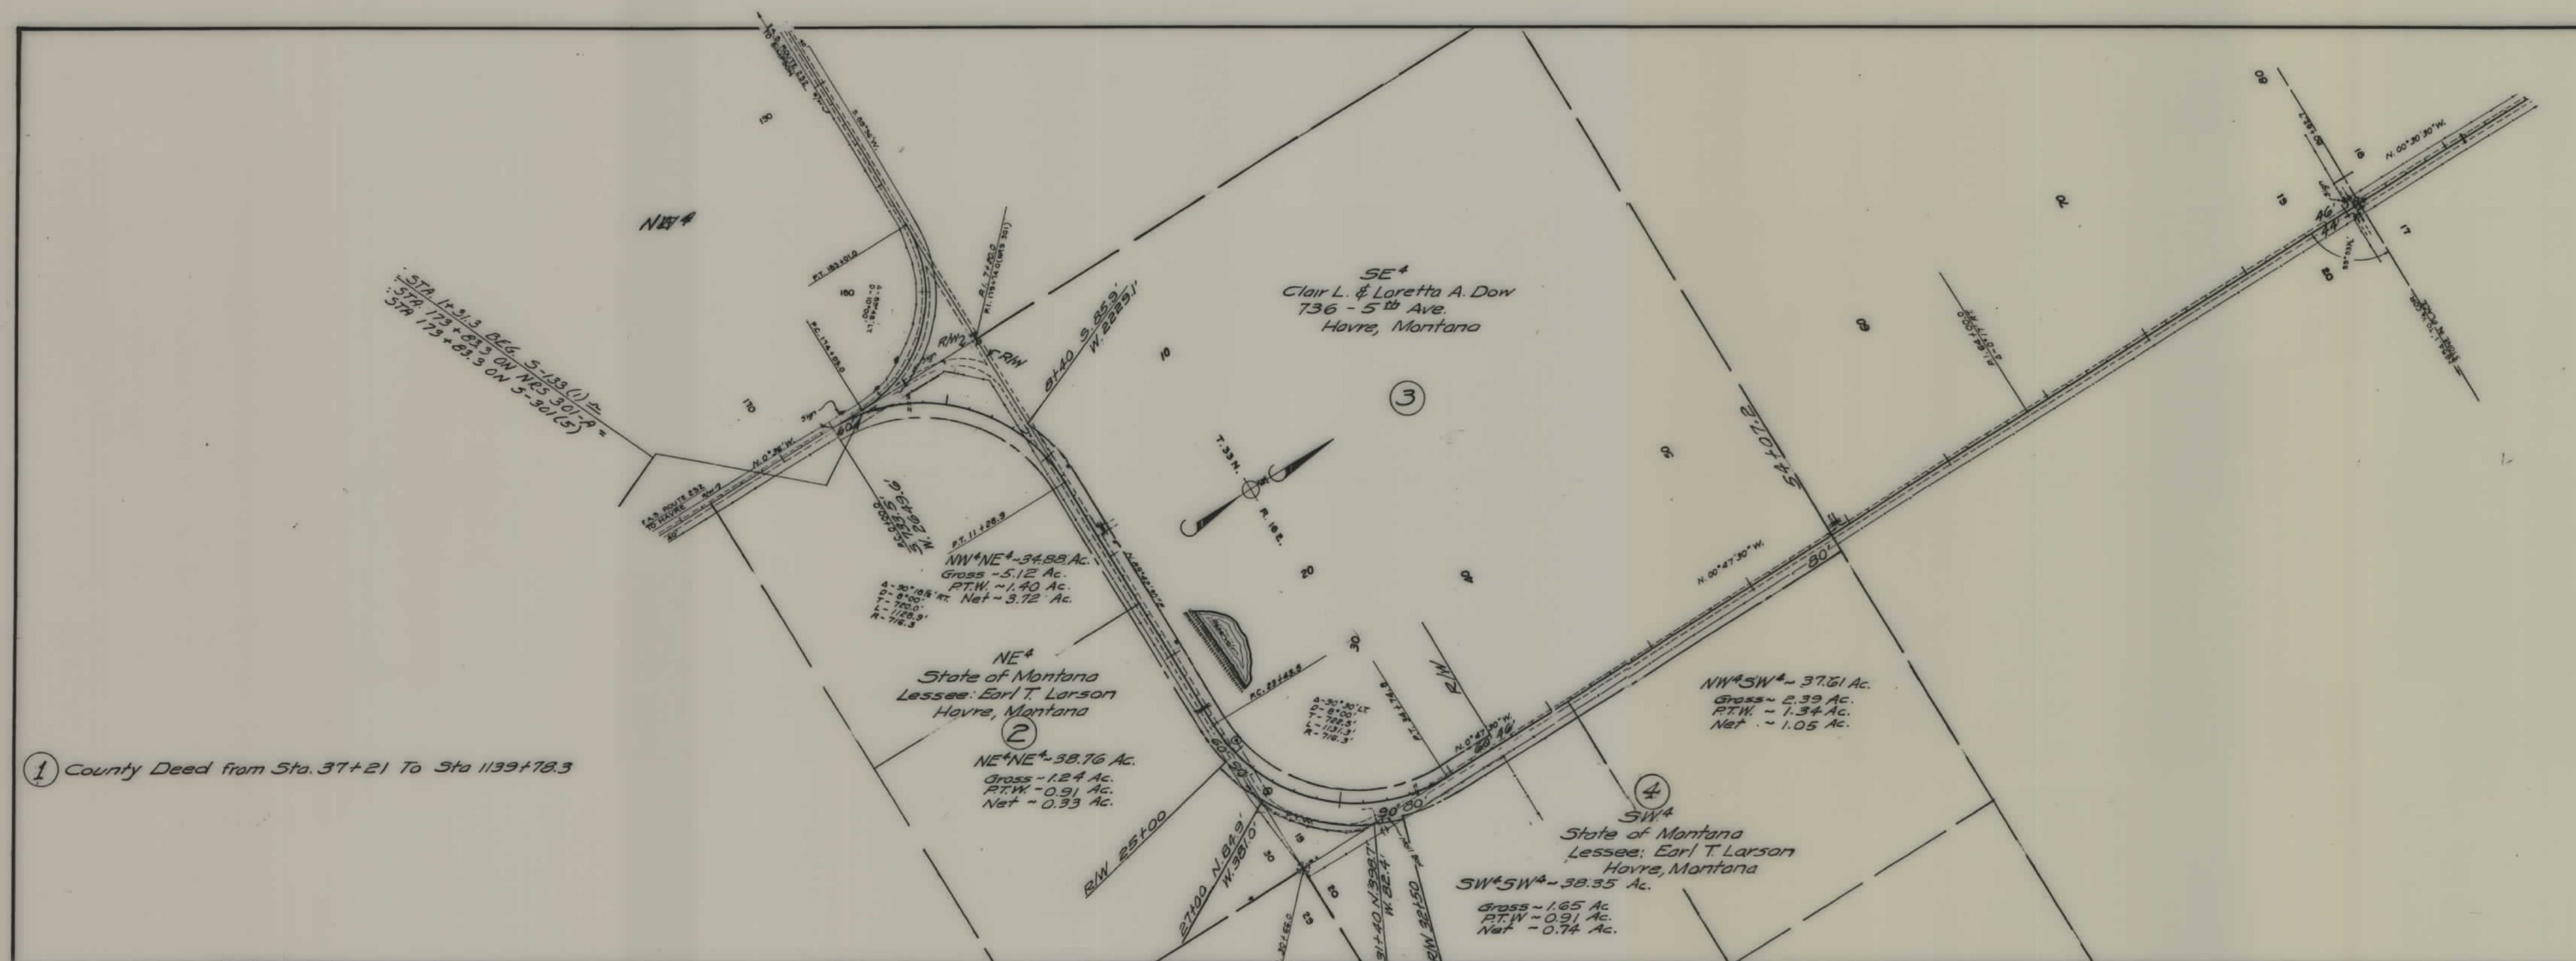

STATE OF MONTANA
STATE HIGHWAY COMMISSION
PLAT SHOWING LAND
REQUIRED FOR RIGHT OF WAY
HILL COUNTY

SCALE 1"= 400' MAP COMPLETED 5-29-53
DESCRIPTIONS WRITTEN BY J.R. DATE 5-29-53
DESCRIPTIONS CHECKED BY M.B. DATE 5-29-53
APPROVED BY _____ R/W ENGINEER


FED. ROAD DIST. NO.	STATE	FED. AID PROJ. NO.	R/W NO.	SHEET NO.	TOTAL SHEETS
8	MONT.	5-133(1)	5/33-01	2	11

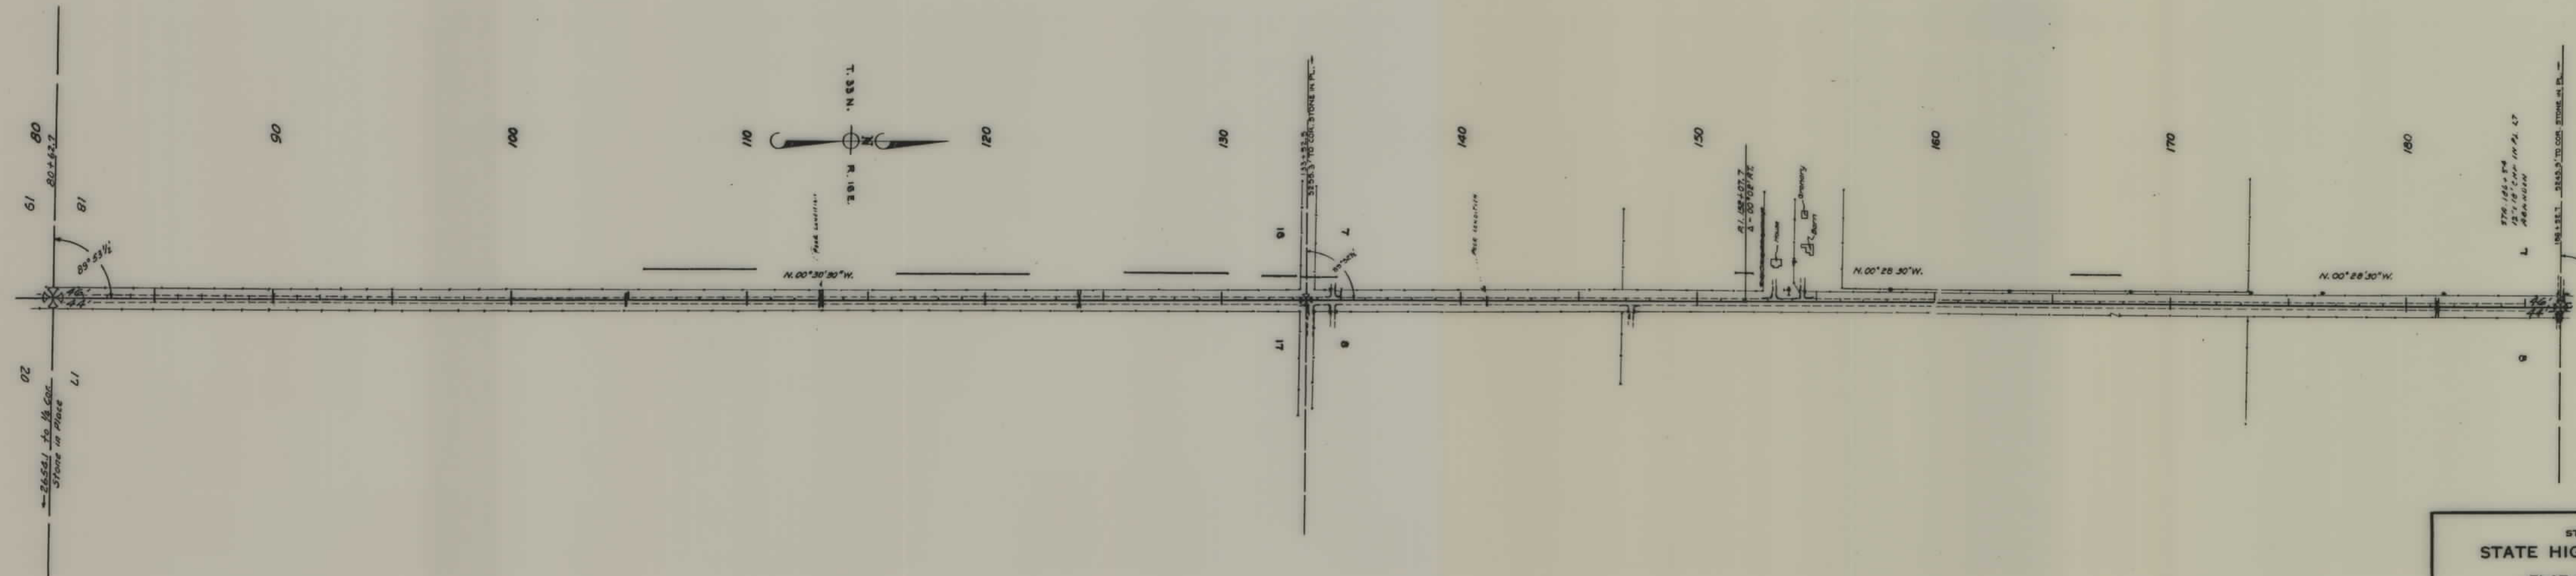

STATE OF MONTANA
STATE HIGHWAY COMMISSION
PLAT SHOWING LAND
REQUIRED FOR RIGHT OF WAY
HILL COUNTY

SCALE 1" = 400' MAP COMPLETED 5-29-53
DESCRIPTIONS WRITTEN BY J.R. DATE 5-29-53
DESCRIPTIONS CHECKED BY M.B. DATE 5-29-53
APPROVED BY _____ R/W ENGINEER

FED. ROAD DIST. NO.	STATE	FED. AID PROJ. NO.	R/W NO.	SHEET NO.	TOTAL SHEETS
5	MONT.	5-133(1)	3133-01	5	11

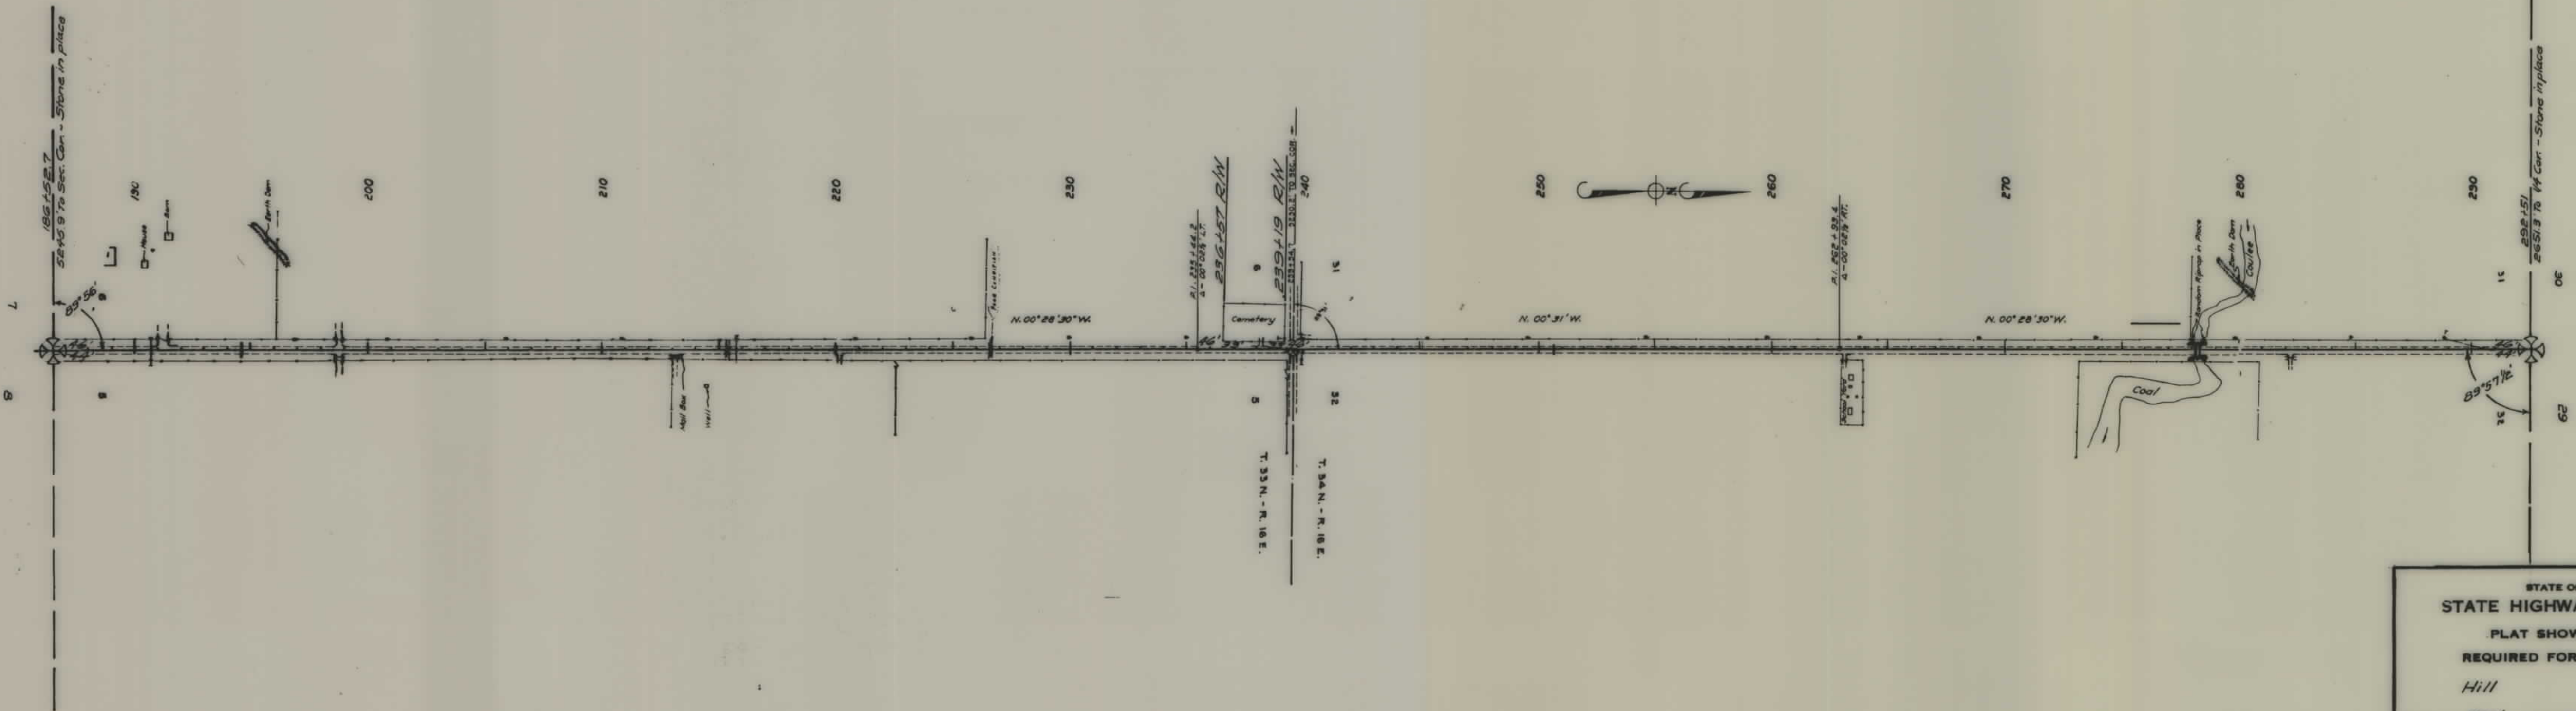

STATE OF MONTANA
 STATE HIGHWAY COMMISSION
 PLAT SHOWING LAND
 REQUIRED FOR RIGHT OF WAY
 Hill COUNTY
 SCALE 1"= 400' MAP COMPLETED 5-29-53
 DESCRIPTIONS WRITTEN BY J.R. DATE 5-29-53
 DESCRIPTIONS CHECKED BY M.B. DATE 5-29-53
 APPROVED BY _____ R/W ENGINEER

FED. ROAD DIST. NO.	STATE	FED. AID PROJ. NO.	R/W No.	SHEET NO.	TOTAL SHEETS
3	MONT.	5-133(1)	3/33-01	4	11




STATE OF MONTANA
STATE HIGHWAY COMMISSION
PLAT SHOWING LAND
REQUIRED FOR RIGHT OF WAY
Hill COUNTY

SCALE 1"= 400' MAP COMPLETED 5-29-53
DESCRIPTIONS WRITTEN BY J.R. DATE 5-29-53
DESCRIPTIONS CHECKED BY M.B. DATE 5-29-53

APPROVED BY _____ R/W ENGINEER

FED. ROAD DIST. NO.	STATE	FED. AID PROJ. NO.	R/W No.	SHEET NO.	TOTAL SHEETS
5	MONT.	5-133(1)	3133-01	5	11

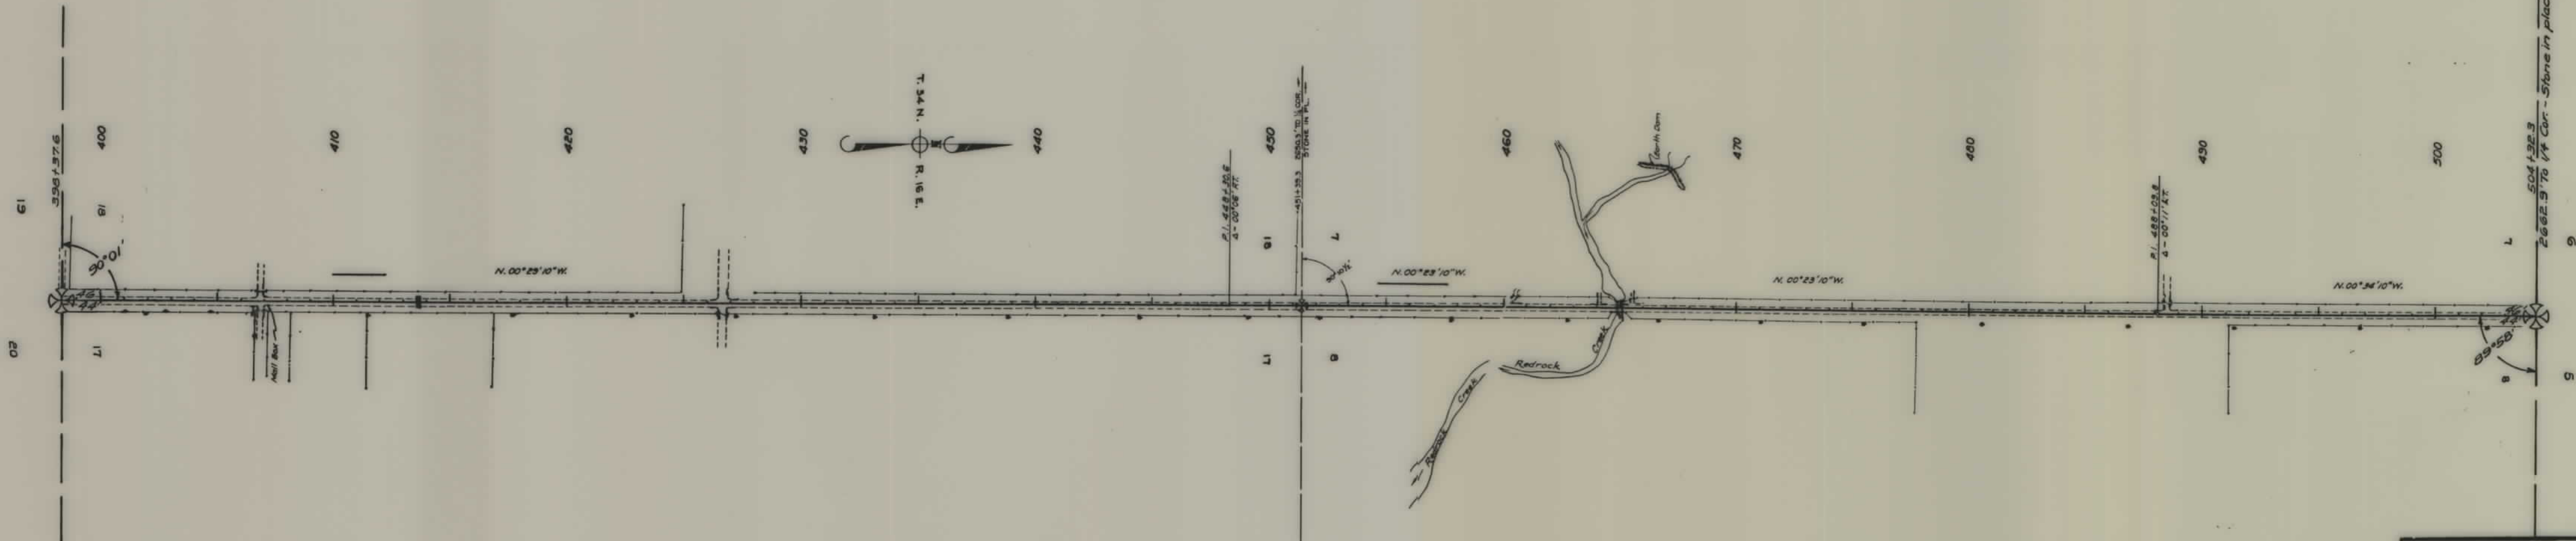


STATE OF MONTANA
STATE HIGHWAY COMMISSION
 PLAT SHOWING LAND
 REQUIRED FOR RIGHT OF WAY
 Hill COUNTY

SCALE 1"= 400' MAP COMPLETED 5-29-53
 DESCRIPTIONS WRITTEN BY J.R. DATE 5-29-53
 DESCRIPTIONS CHECKED BY M.B. DATE 5-29-53

APPROVED BY _____ R/W ENGINEER

FED. ROAD DIST. NO.	STATE	FED. AID PROJ. NO.	R/W No.	SHEET NO.	TOTAL SHEETS
8	MONT.	5-133(1)	3/33-01	7	11

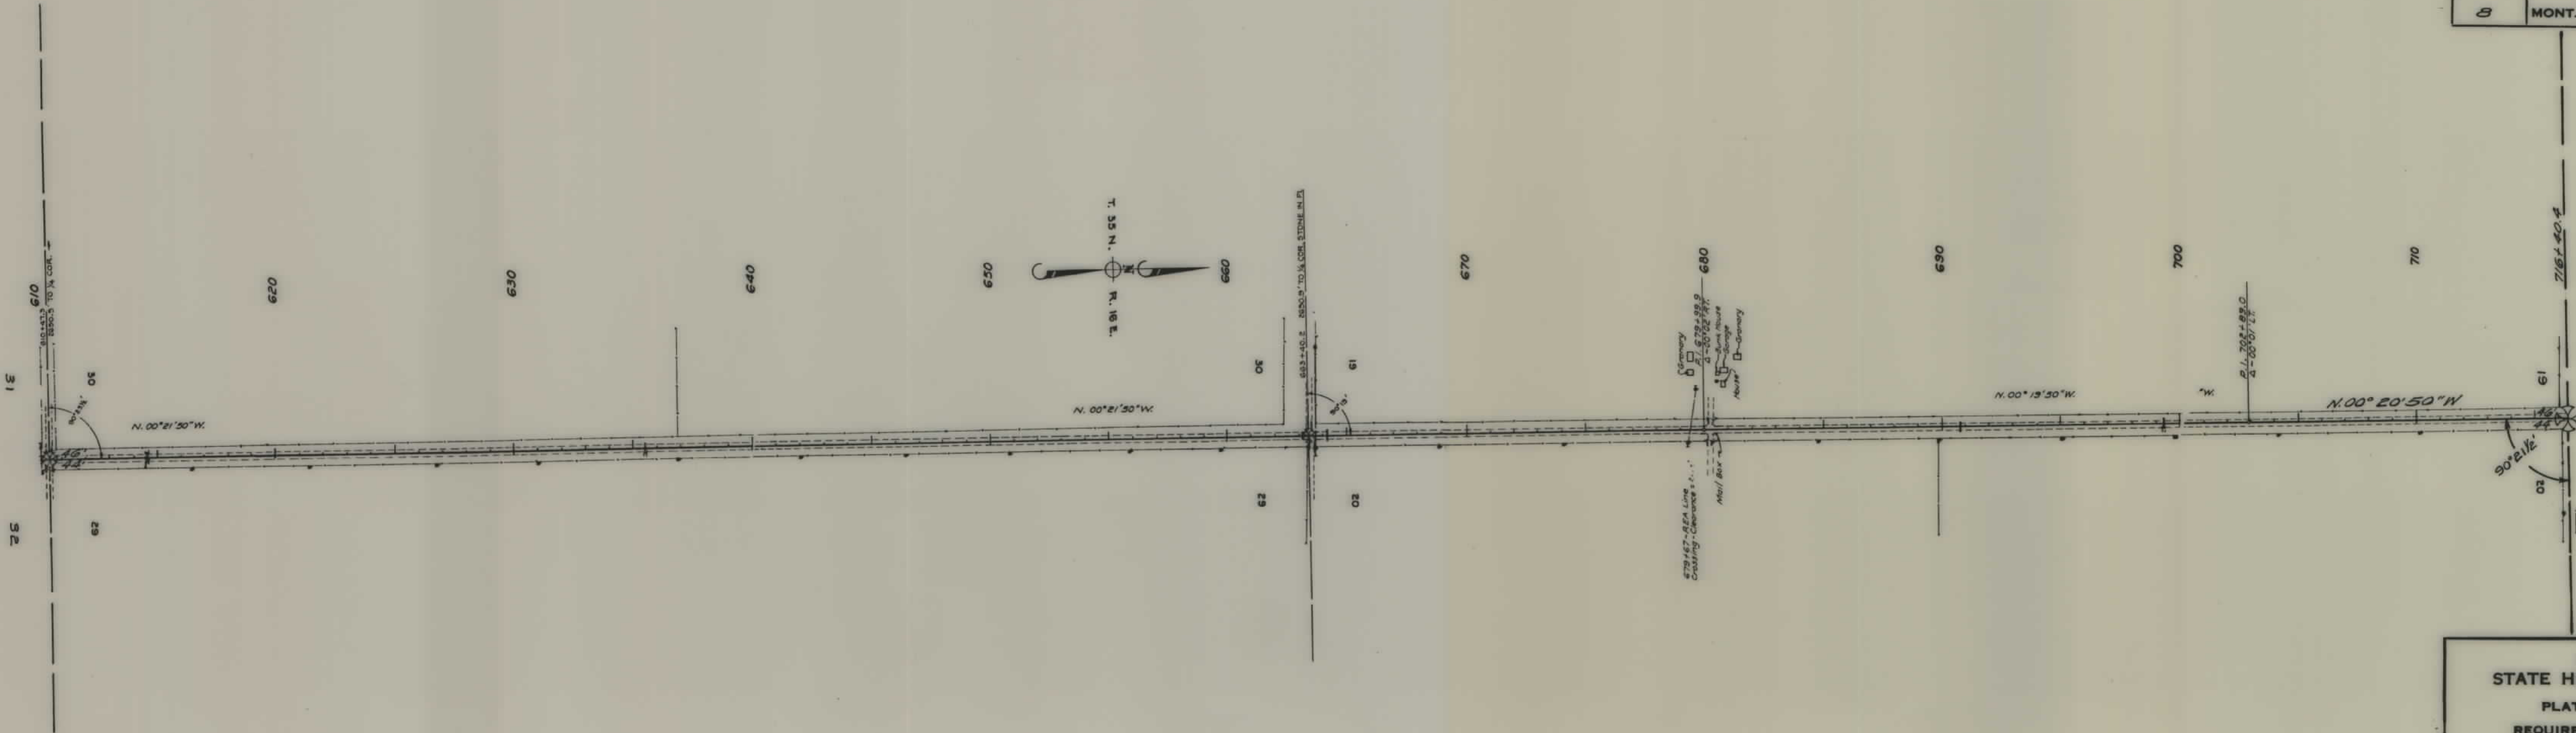

STATE OF MONTANA
STATE HIGHWAY COMMISSION
PLAT SHOWING LAND
REQUIRED FOR RIGHT OF WAY
Hill COUNTY

SCALE 1"= 400 MAP COMPLETED 5-29-53
DESCRIPTIONS WRITTEN BY J.R. DATE 5-29-53
DESCRIPTIONS CHECKED BY M.B. DATE 5-29-53

APPROVED BY _____ R/W ENGINEER

FED. ROAD DIST. NO.	STATE	FED. AID PROJ. NO.	R/W No.	SHEET No.	TOTAL SHEETS
8	MONT.	5-133(1)	3133-01	8	11




STATE OF MONTANA
 STATE HIGHWAY COMMISSION
 PLAT SHOWING LAND
 REQUIRED FOR RIGHT OF WAY
 Hill COUNTY

SCALE 1"= 400' MAP COMPLETED 5-29-53
 DESCRIPTIONS WRITTEN BY J.R. DATE 5-29-53
 DESCRIPTIONS CHECKED BY M.B. DATE 5-29-53

APPROVED BY _____ R/W ENGINEER

FED. ROAD DIST. NO.	STATE	FED. AID PROJ. NO.	R/W NO.	SHEET NO.	TOTAL SHEETS
8	MONT.	5-133(1)	3133-01	9	11

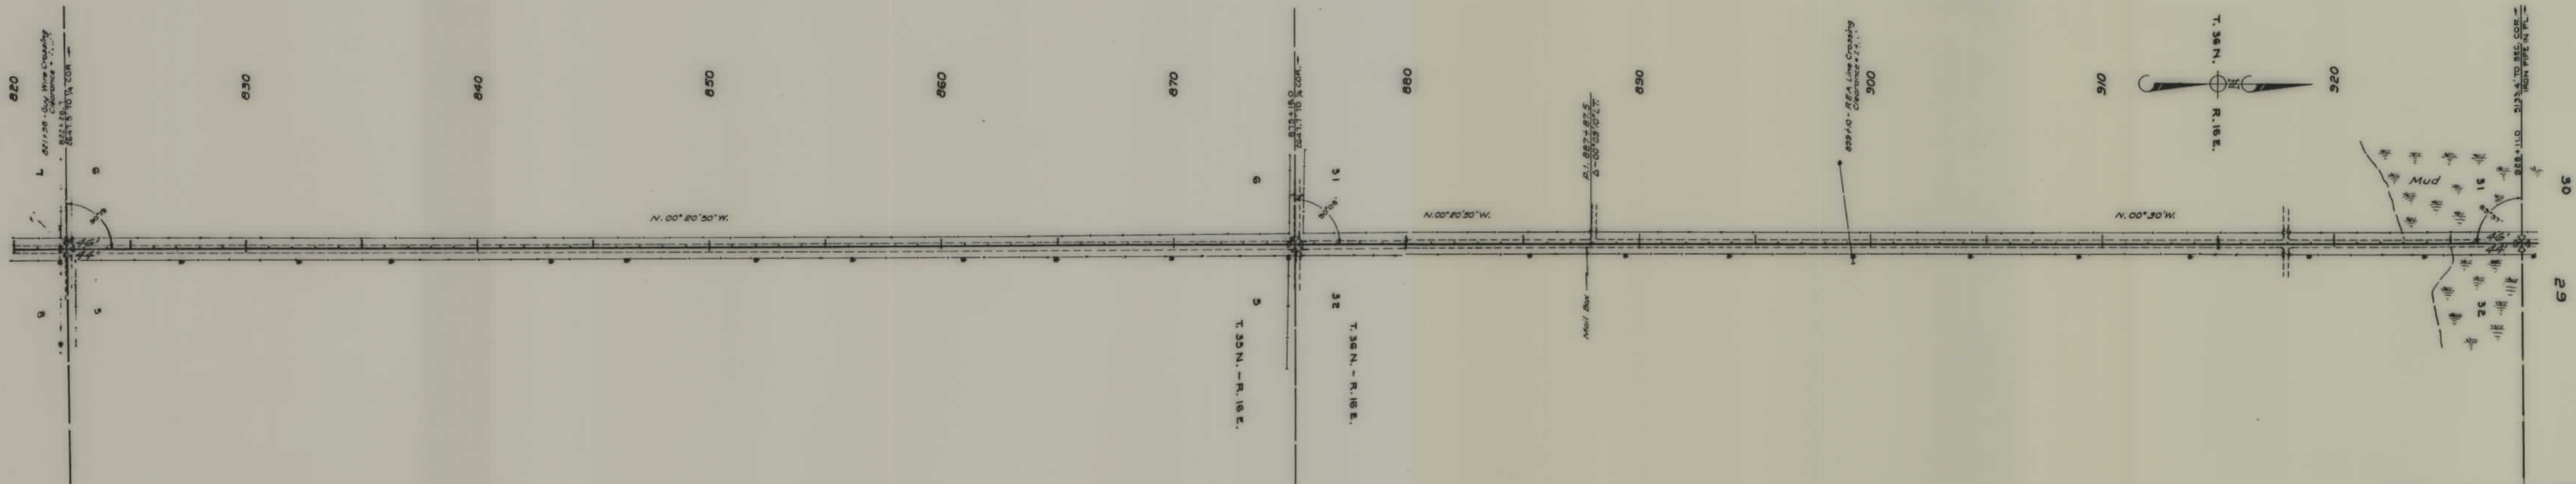

STATE OF MONTANA
 STATE HIGHWAY COMMISSION
 PLAT SHOWING LAND
 REQUIRED FOR RIGHT OF WAY
 Hill COUNTY
 SCALE 1" = 400' MAP COMPLETED 5-28-53
 DESCRIPTIONS WRITTEN BY J.R. DATE 5-29-53
 DESCRIPTIONS CHECKED BY M.B. DATE 5-29-53
 APPROVED BY _____ R/W ENGINEER

FED. ROAD DIST. NO.	STATE	FED. AID PROJ. NO.	R/W No.	SHEET NO.	TOTAL SHEETS
8	MONT.	5-133(1)	3133-01	10	11

