



PLANS
NOT
TO
SCALE

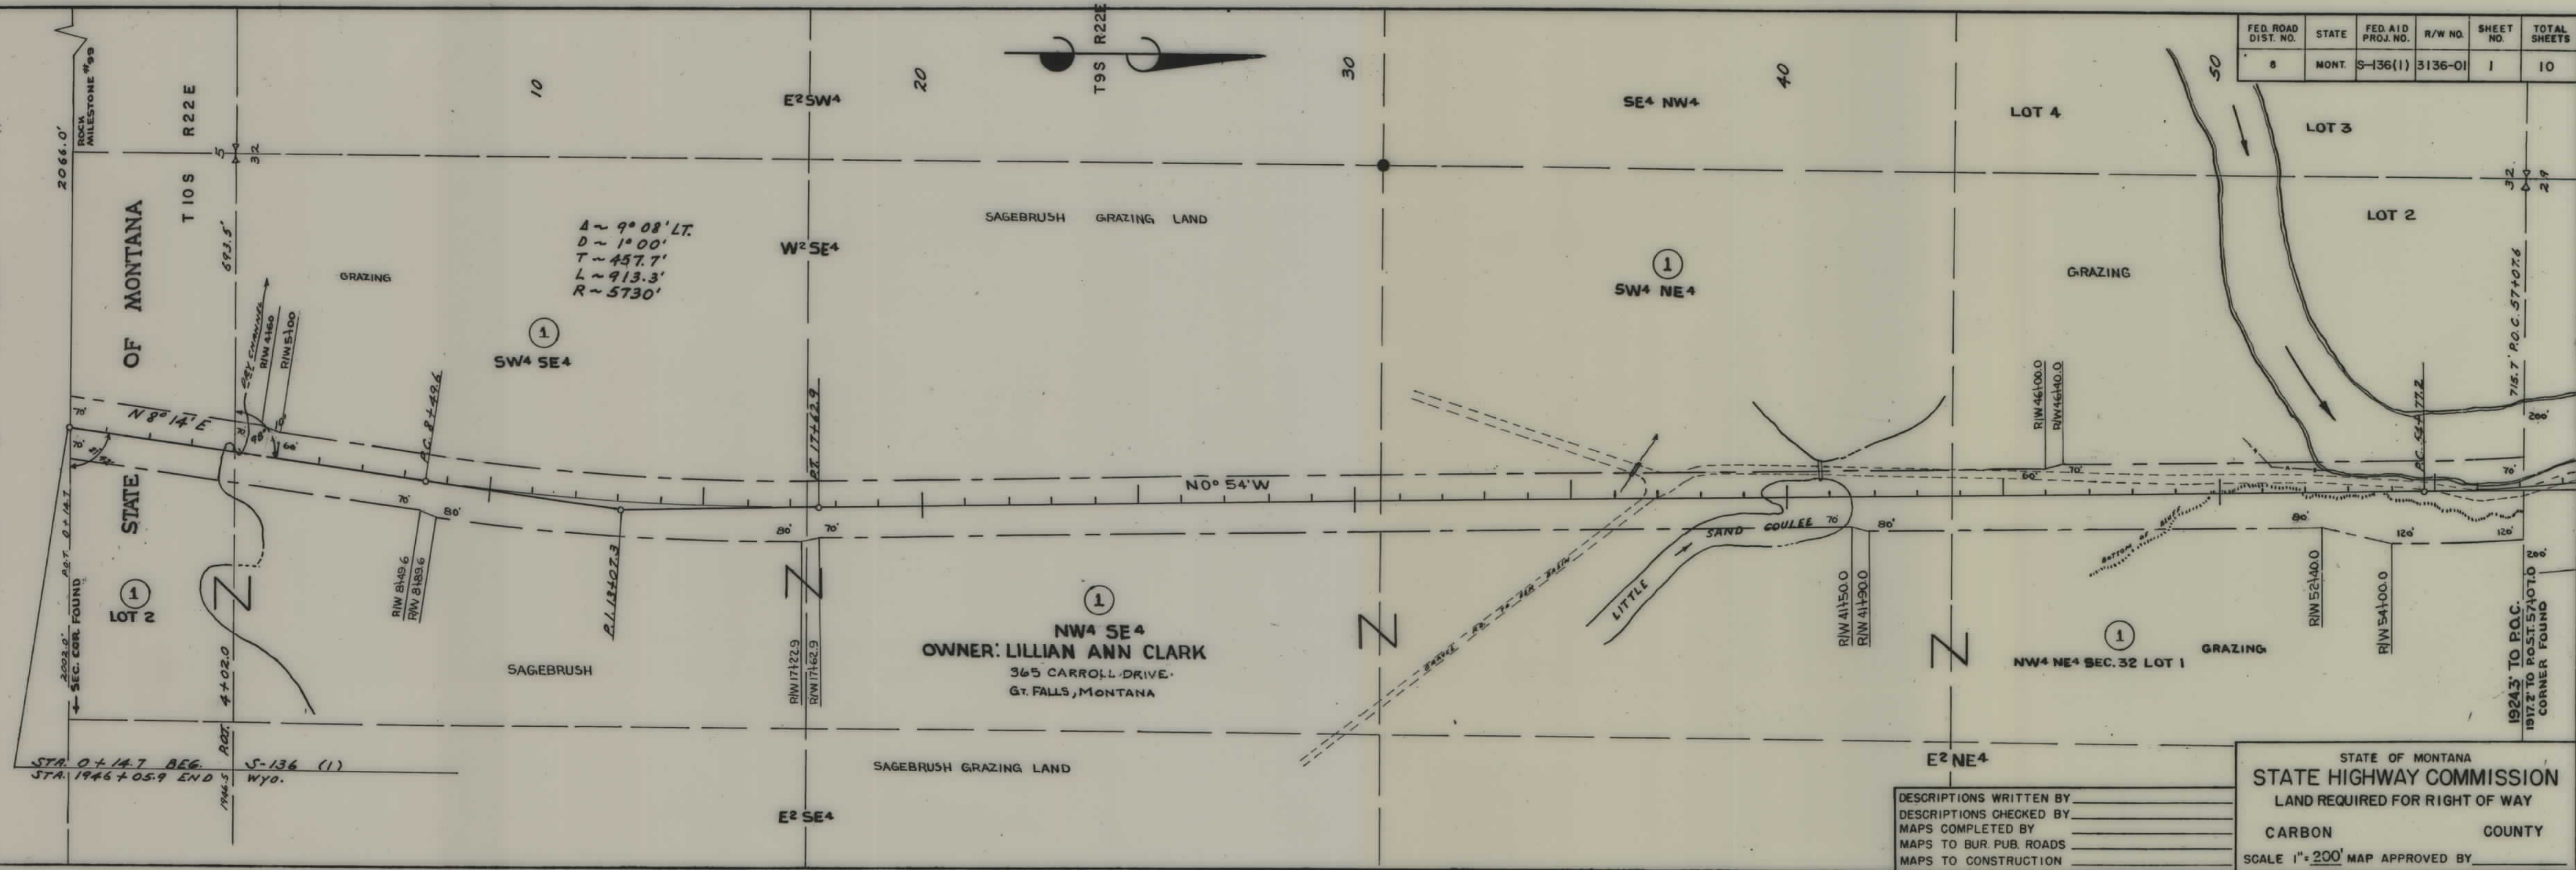

FED. ROAD DIST. NO.	STATE	FED. AID PROJ. NO.	R/W NO.	SHEET NO.	TOTAL SHEETS
8	MONT.	S-136(1)	3136-01	1	10

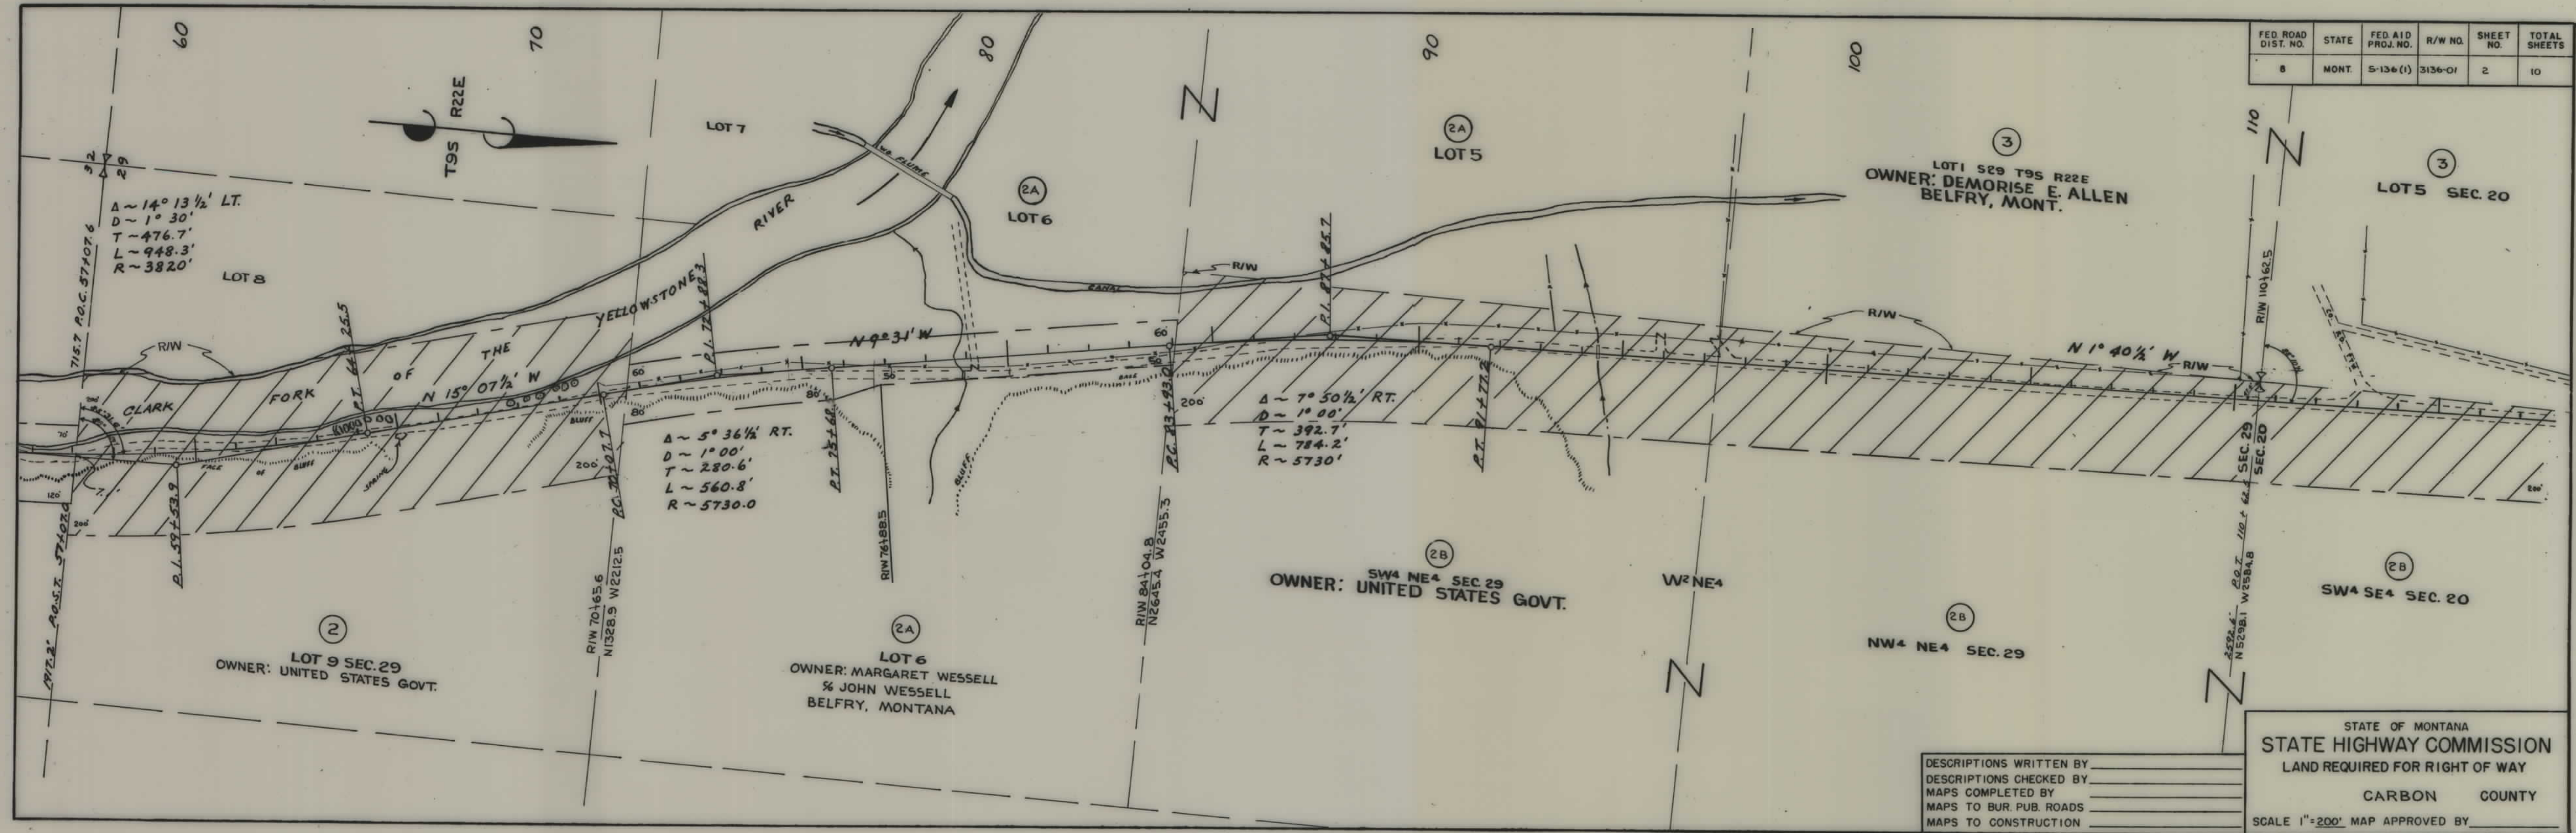



FED. ROAD DIST. NO.	STATE	FED. AID PROJ. NO.	R/W NO.	SHEET NO.	TOTAL SHEETS
8	MONT.	5-136 (1)	3136-01	2	10


DESCRIPTIONS WRITTEN BY _____
 DESCRIPTIONS CHECKED BY _____
 MAPS COMPLETED BY _____
 MAPS TO BUR. PUB. ROADS _____
 MAPS TO CONSTRUCTION _____


STATE OF MONTANA
STATE HIGHWAY COMMISSION
 LAND REQUIRED FOR RIGHT OF WAY
 CARBON COUNTY
 SCALE 1"=200' MAP APPROVED BY _____

FED. ROAD DIST. NO.	STATE	FED. AID PROJ. NO.	R/W NO.	SHEET NO.	TOTAL SHEETS
8	MONT.	5-136(1)	3136-01	3	10

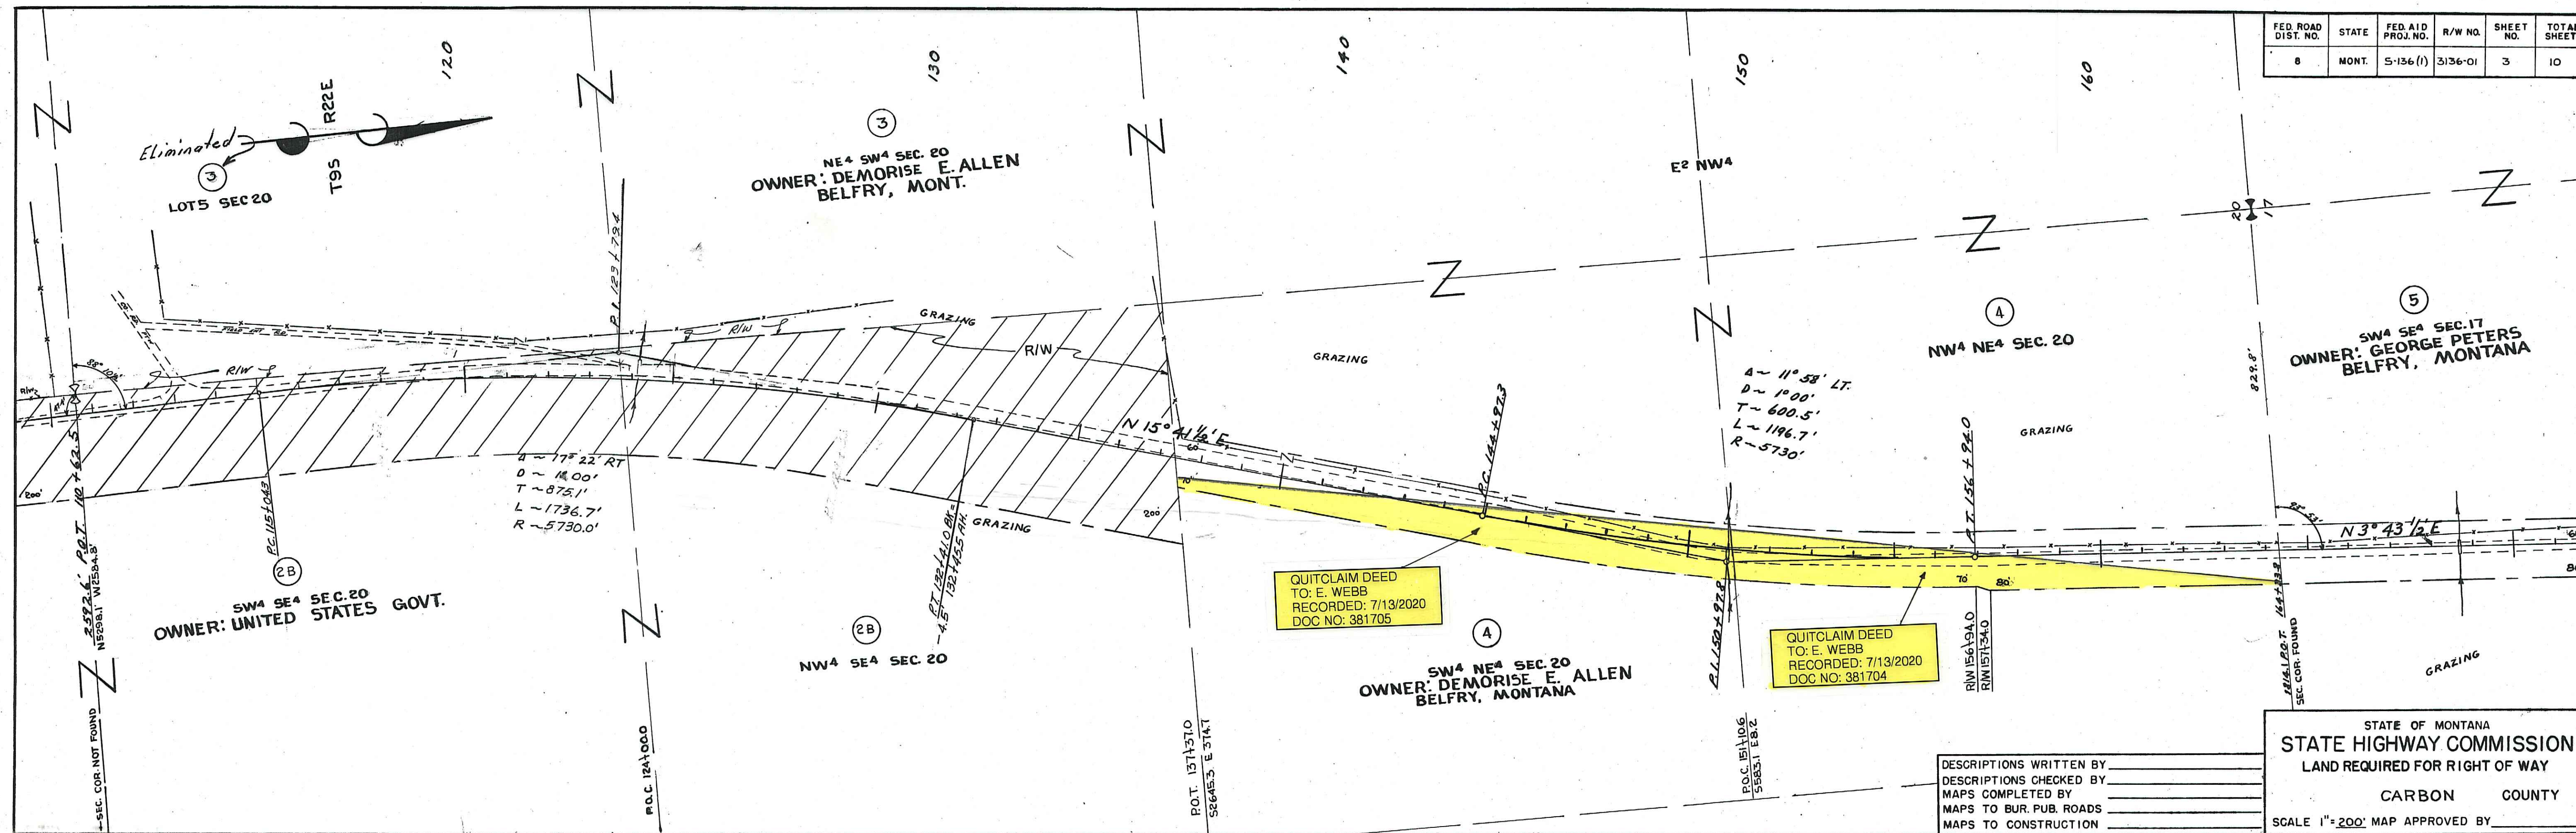

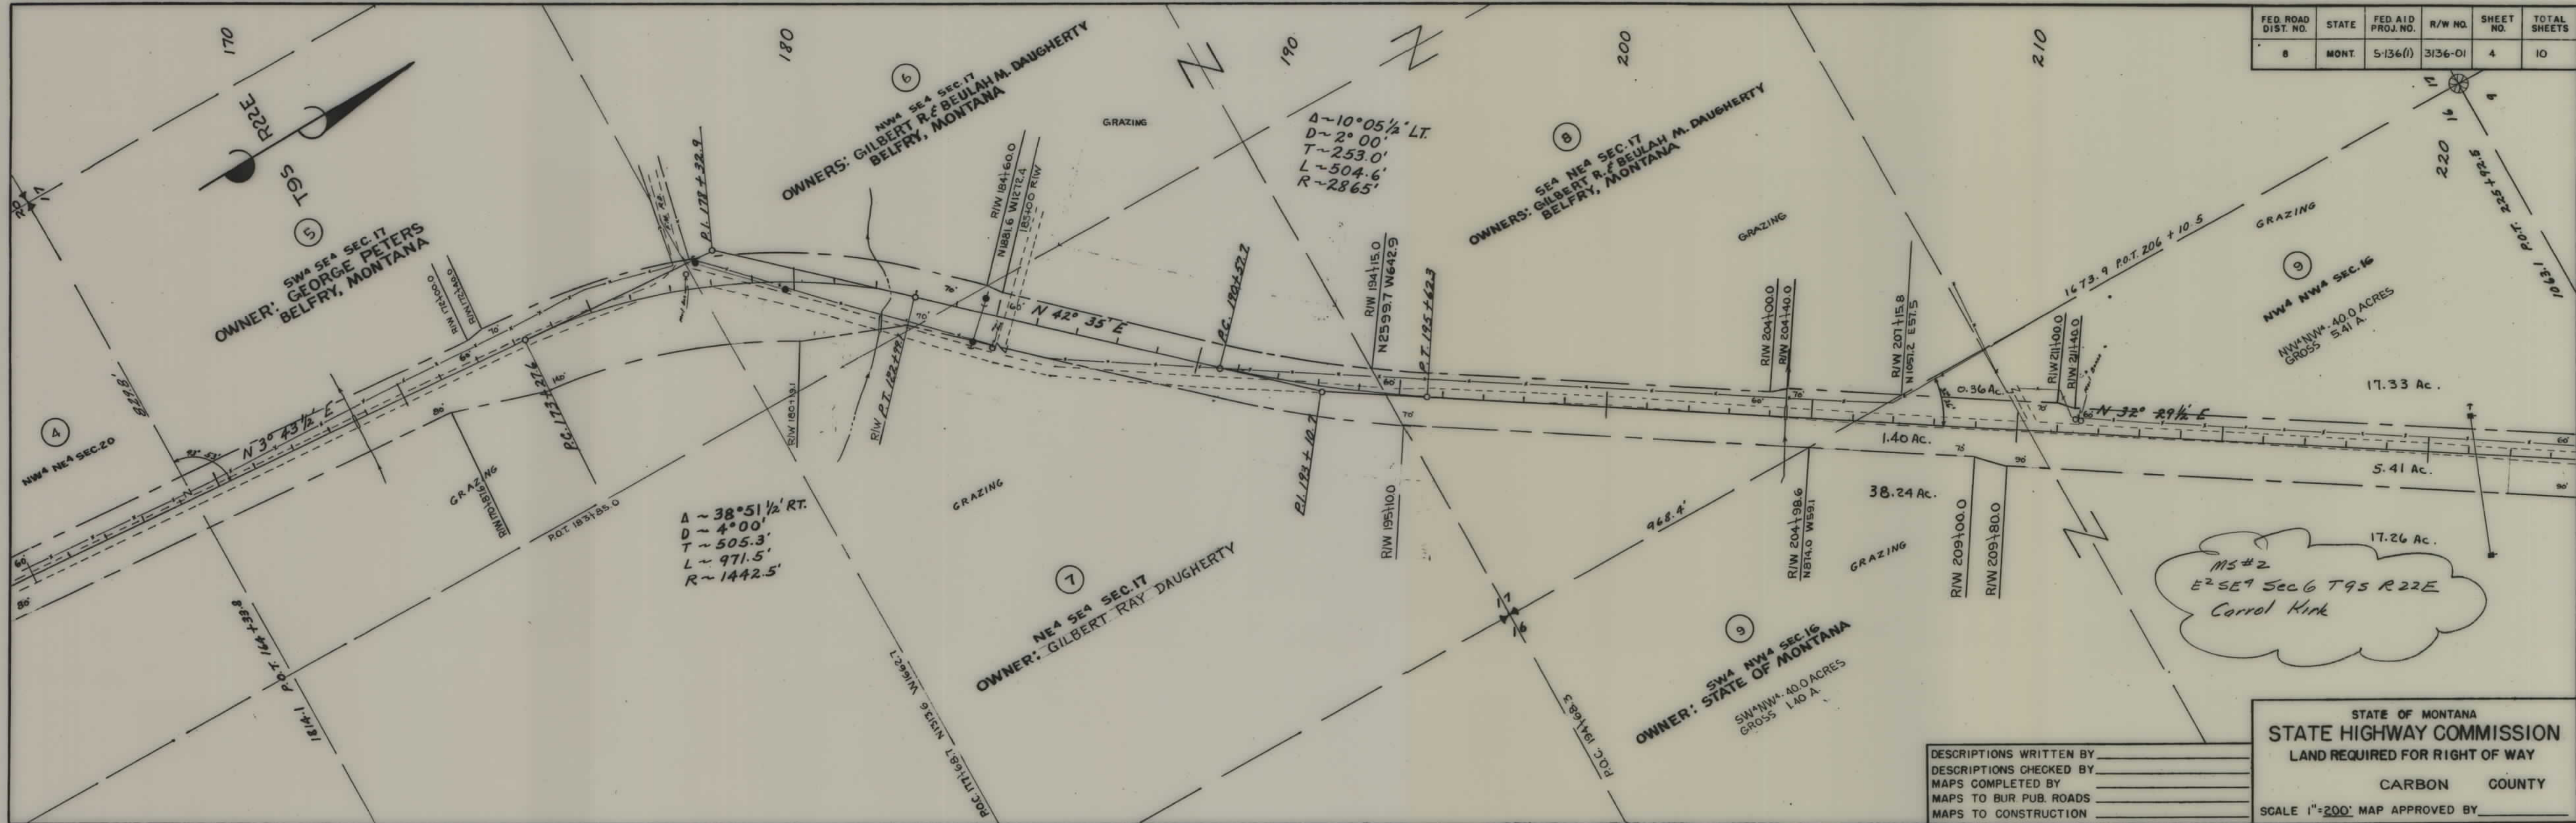

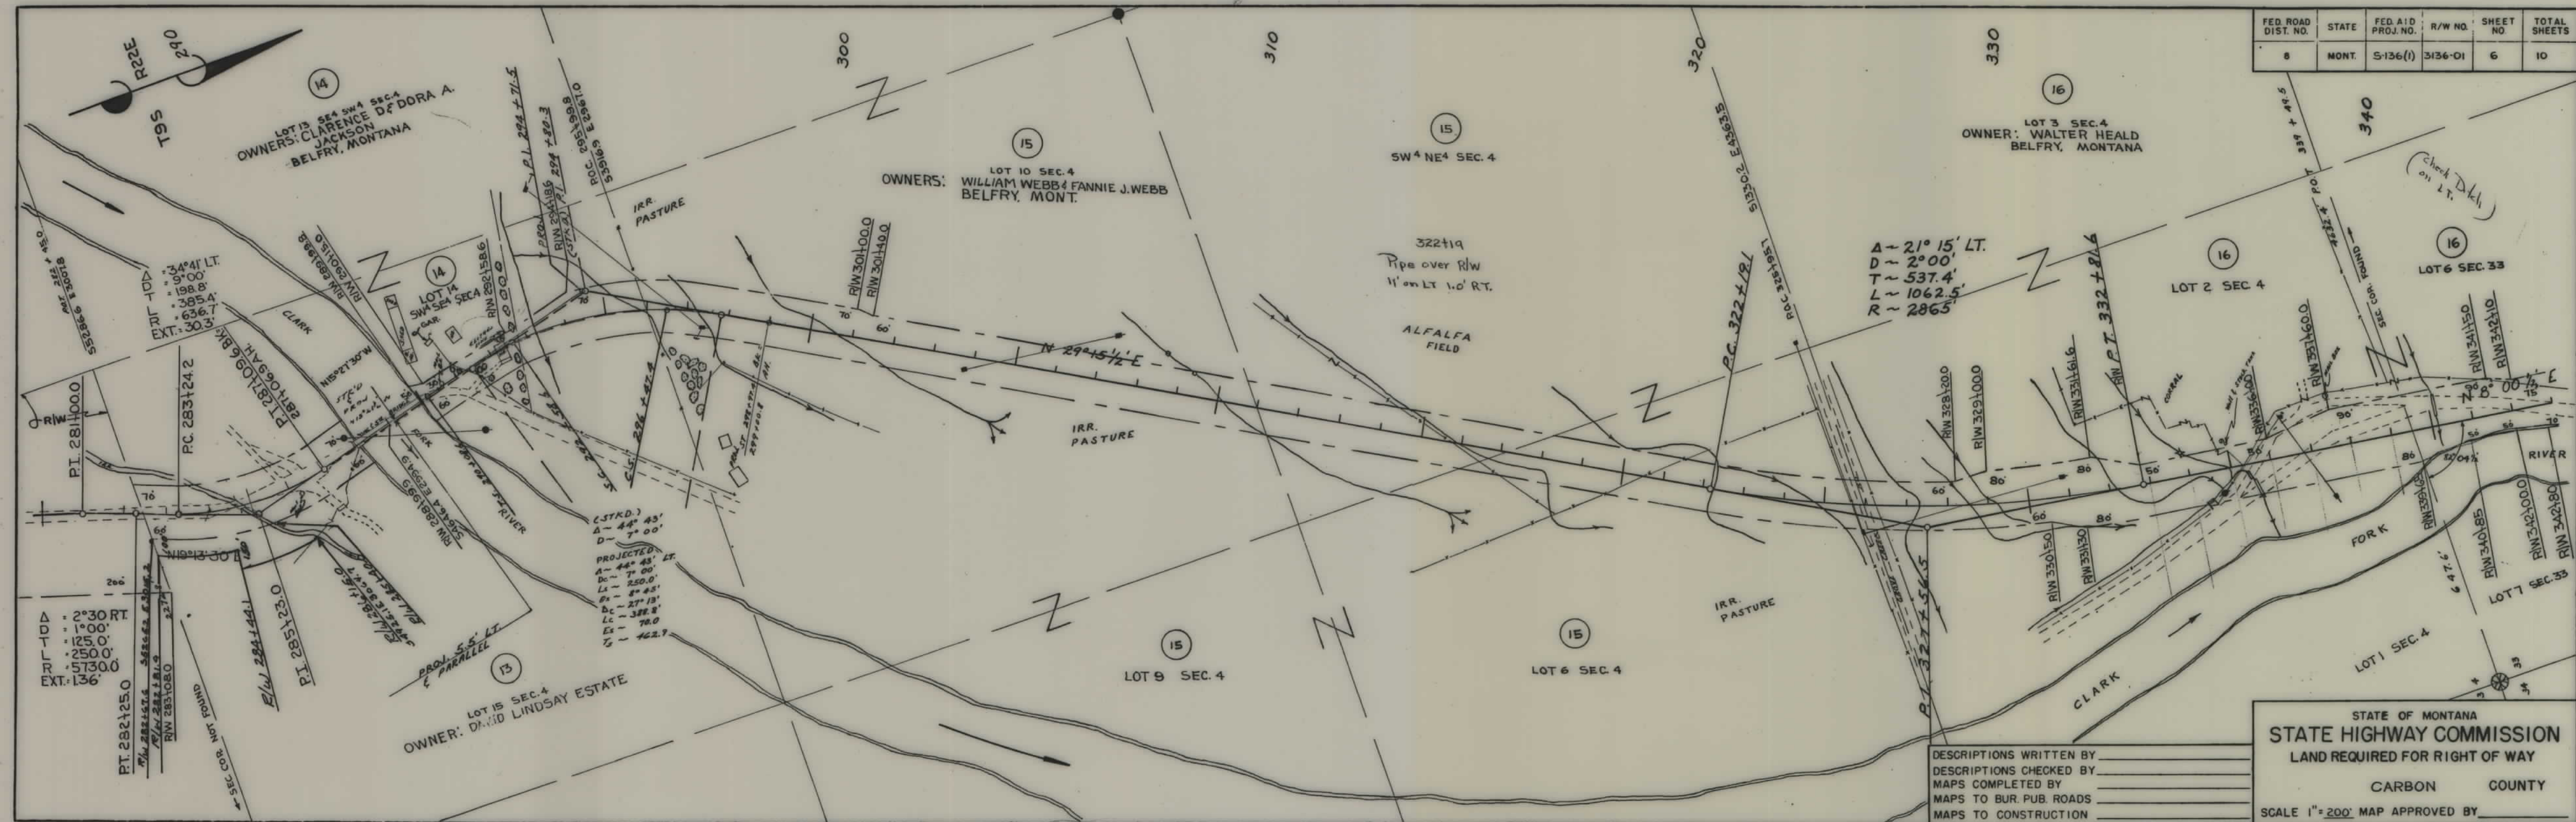


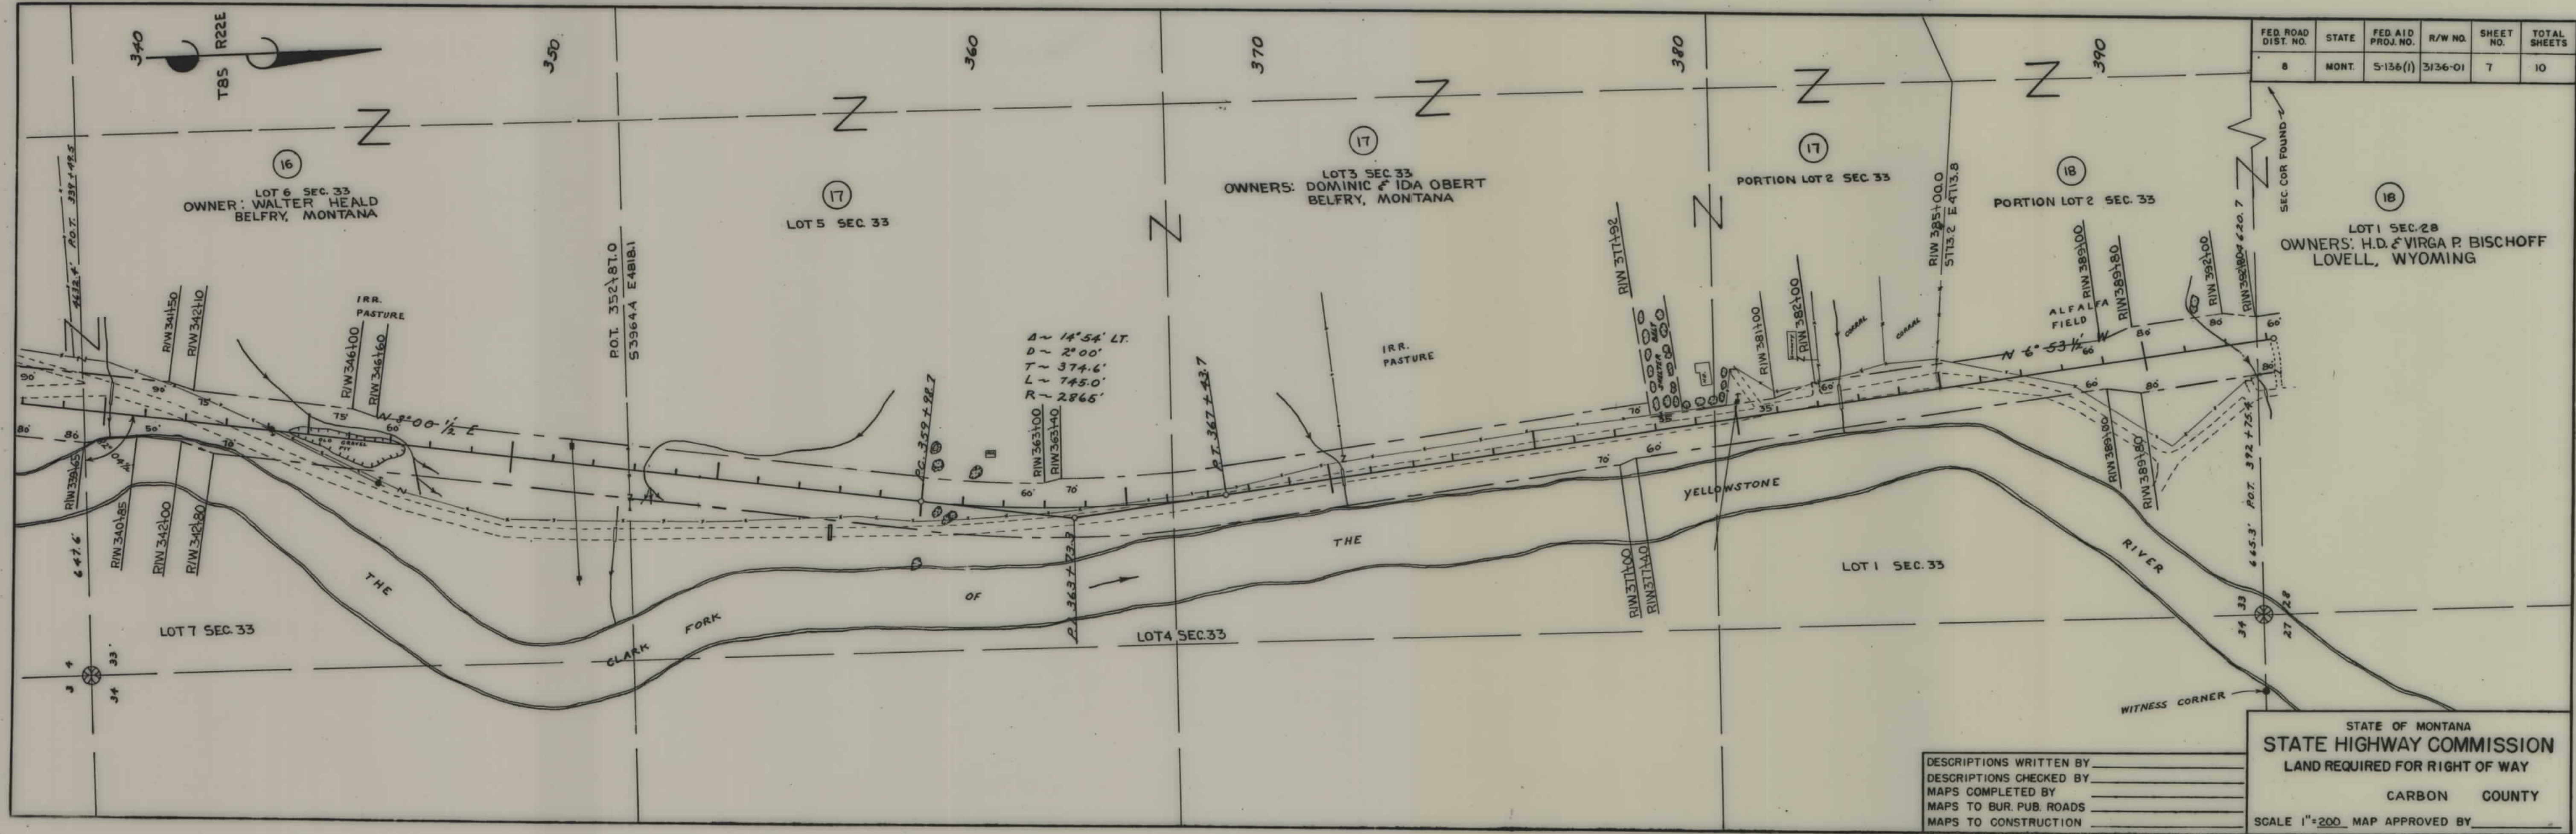

FED. ROAD DIST. NO.	STATE	FED. AID PROJ. NO.	R/W NO.	SHEET NO.	TOTAL SHEETS
8	MONT.	5-136(1)	3136-01	7	10

DESCRIPTIONS WRITTEN BY _____
DESCRIPTIONS CHECKED BY _____
MAPS COMPLETED BY _____
MAPS TO BUR. PUB. ROADS _____
MAPS TO CONSTRUCTION _____

STATE OF MONTANA
STATE HIGHWAY COMMISSION
LAND REQUIRED FOR RIGHT OF WAY
CARBON COUNTY
SCALE 1"=200' MAP APPROVED BY _____

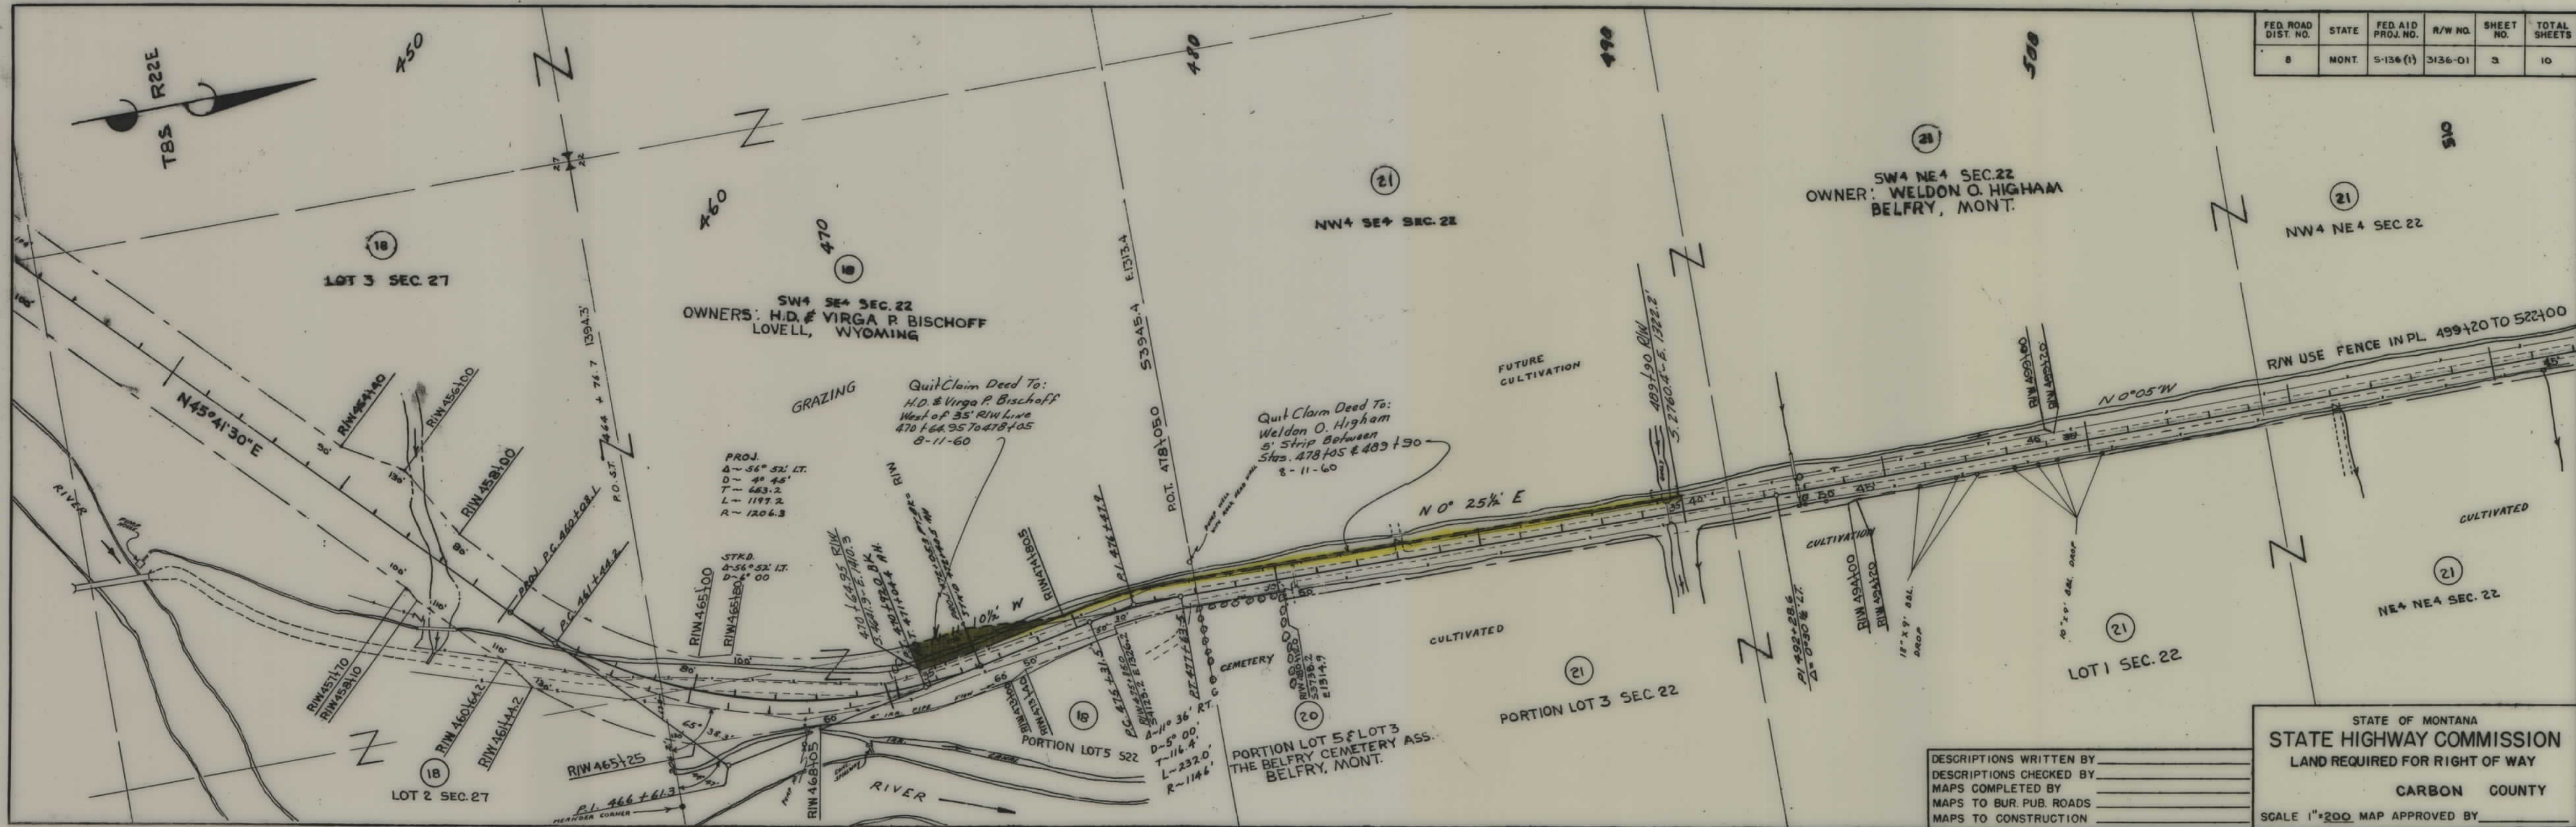

FED. ROAD DIST. NO.	STATE	FED. AID PROJ. NO.	R/W NO.	SHEET NO.	TOTAL SHEETS
8	MONT.	S-136 (1)	3136-01	3	10

SW4 NE4 SEC.22
OWNER: WELDON O. HIGHAM
BELFRY, MONT.

SW4 SE4 SEC.22
OWNERS: H.D. & VIRGA P. BISCHOFF
LOVELL, WYOMING

Quit Claim Deed To:
H.D. & Virga P. Bischoff
West of 35' R/W Line
470+64.95 to 478+05
8-11-60

Quit Claim Deed To:
Weldon O. Higham
5' Strip Between
Stps. 478+05 & 483+30
8-11-60

PROJ.
Δ=56°52' LT.
D=4°45'
T=663.2
L=1197.2
R=1206.3

STKD.
Δ=56°52' LT.
D=4°45'
T=663.2
L=1197.2
R=1206.3

PORTION LOT 5 & LOT 3
THE BELFRY CEMETERY ASS.
BELFRY, MONT.

DESCRIPTIONS WRITTEN BY _____
DESCRIPTIONS CHECKED BY _____
MAPS COMPLETED BY _____
MAPS TO BUR. PUB. ROADS _____
MAPS TO CONSTRUCTION _____

STATE OF MONTANA
STATE HIGHWAY COMMISSION
LAND REQUIRED FOR RIGHT OF WAY
CARBON COUNTY
SCALE 1"=200 MAP APPROVED BY _____

