


PLANS
NOT
TO
SCALE

FED. ROAD DIST. NO.	STATE	FED. AID PROJ. NO.	FISCAL YEAR	SHEET NO.	TOTAL SHEETS
1	MONT.	FAP 142-4 and FAGM. 333(11)		1	1

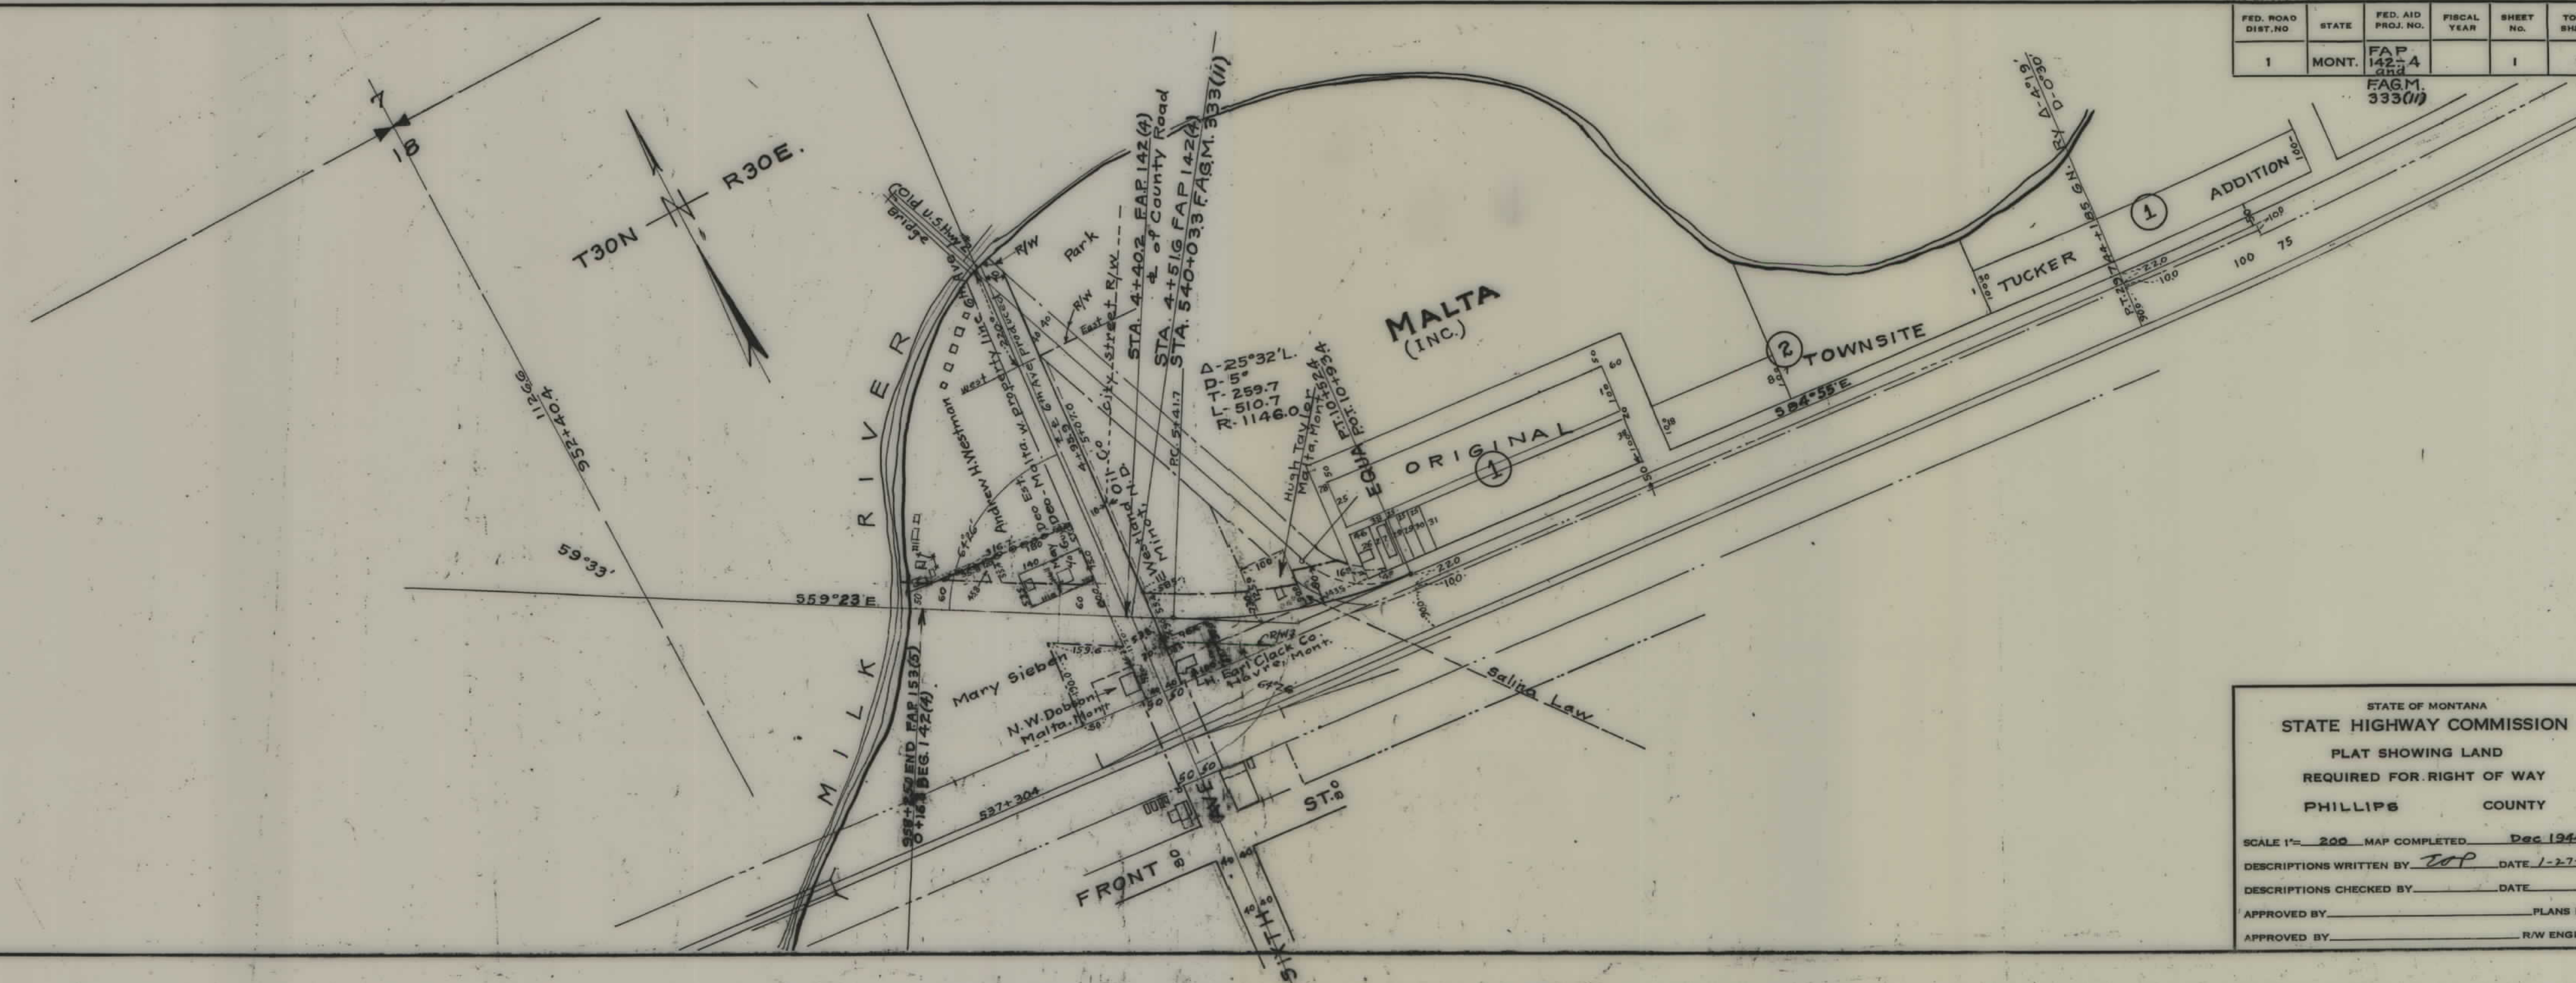

STATE OF MONTANA
 STATE HIGHWAY COMMISSION
 PLAT SHOWING LAND
 REQUIRED FOR RIGHT OF WAY
 PHILLIPS COUNTY

SCALE 1"= 200' MAP COMPLETED Dec 1944
 DESCRIPTIONS WRITTEN BY JOP DATE 1-27-45
 DESCRIPTIONS CHECKED BY DATE
 APPROVED BY PLANS DEPT.
 APPROVED BY R/W ENGINEER