


PLANS
NOT
TO
SCALE

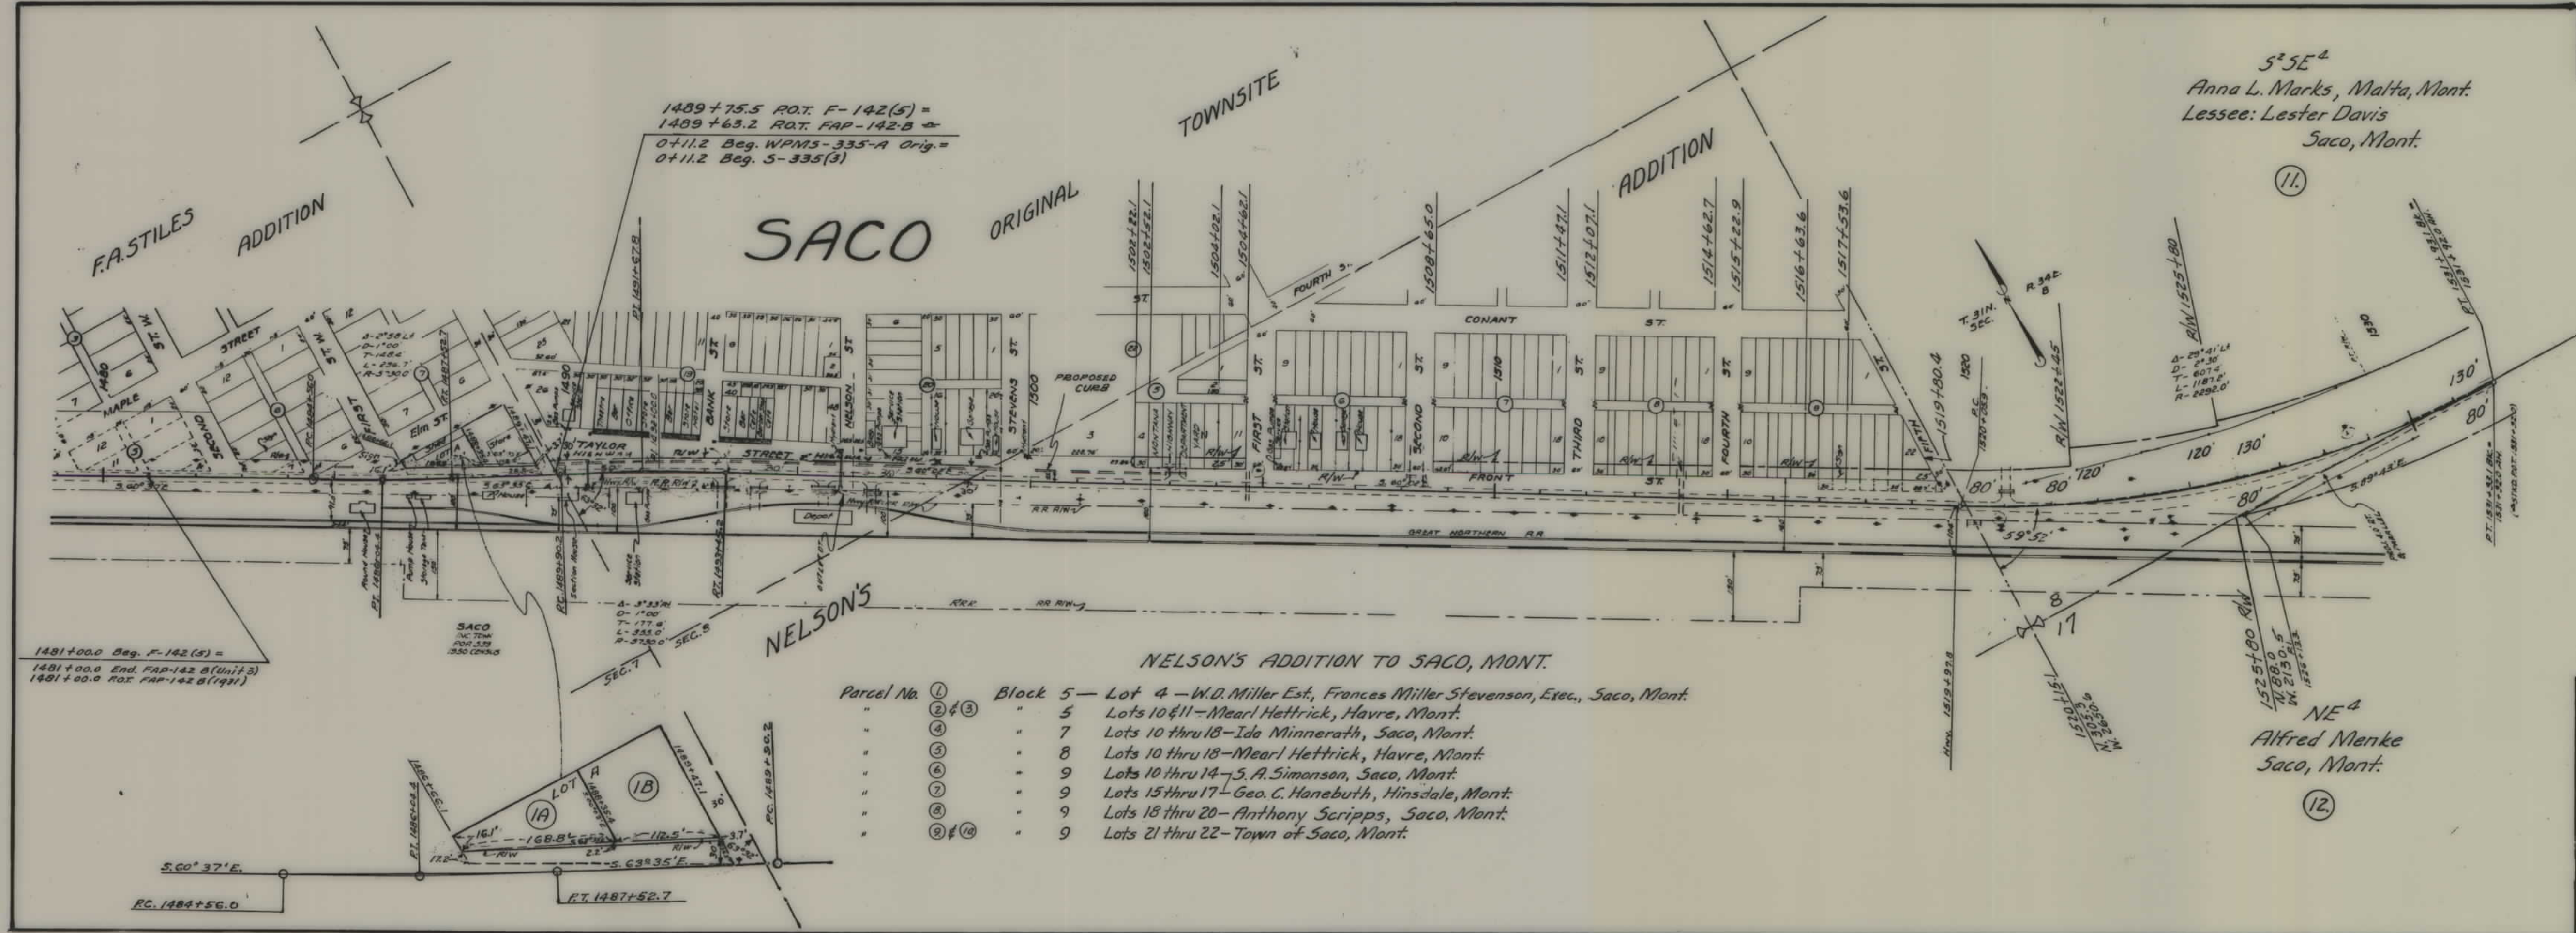

FED. ROAD DIST. NO.	STATE	FED. AID PROJ. NO.	R/W No.	SHEET NO.	TOTAL SHEETS
8	MONT.	F-142(5)	1142-05	1	2

5° 55' E
 Anna L. Marks, Malta, Mont.
 Lessee: Lester Davis
 Saco, Mont.

1481+00.0 Beg. F-142 (5) =
 1481+00.0 End. FAP-142 B (Unit 3)
 1481+00.0 ROT. FAP-142 B (1931)



- NELSON'S ADDITION TO SACO, MONT.**
- | | | | | |
|------------|---|---------|-------|---|
| Parcel No. | ① | Block 5 | Lot 4 | W.D. Miller Est, Frances Miller Stevenson, Exec., Saco, Mont. |
| " | ② | " | 5 | Lots 10 & 11 - Mearl Hettrick, Havre, Mont. |
| " | ③ | " | 7 | Lots 10 thru 18 - Ida Minnerath, Saco, Mont. |
| " | ④ | " | 8 | Lots 10 thru 18 - Mearl Hettrick, Havre, Mont. |
| " | ⑤ | " | 9 | Lots 10 thru 14 - S.A. Simonson, Saco, Mont. |
| " | ⑥ | " | 9 | Lots 15 thru 17 - Geo. C. Hanebuth, Hinsdale, Mont. |
| " | ⑦ | " | 9 | Lots 18 thru 20 - Anthony Scripps, Saco, Mont. |
| " | ⑧ | " | 9 | Lots 21 thru 22 - Town of Saco, Mont. |
| " | ⑨ | " | 9 | |


NE 4
 Alfred Menke
 Saco, Mont.

STATE OF MONTANA
STATE HIGHWAY COMMISSION
 PLAT SHOWING LAND
 REQUIRED FOR RIGHT OF WAY
 Phillips COUNTY

SCALE 1" = 200' MAP COMPLETED 4-29-53
 DESCRIPTIONS WRITTEN BY J.R. DATE 4-29-53
 DESCRIPTIONS CHECKED BY L.B. F.M.B. DATE 5-5-53

APPROVED BY _____ R/W ENGINEER

FED. ROAD DIST. NO.	STATE	FED. AID PROJ. NO.	R/W NO.	SHEET NO.	TOTAL SHEETS
8	MONT.	F-142(5)	142-05	2	2

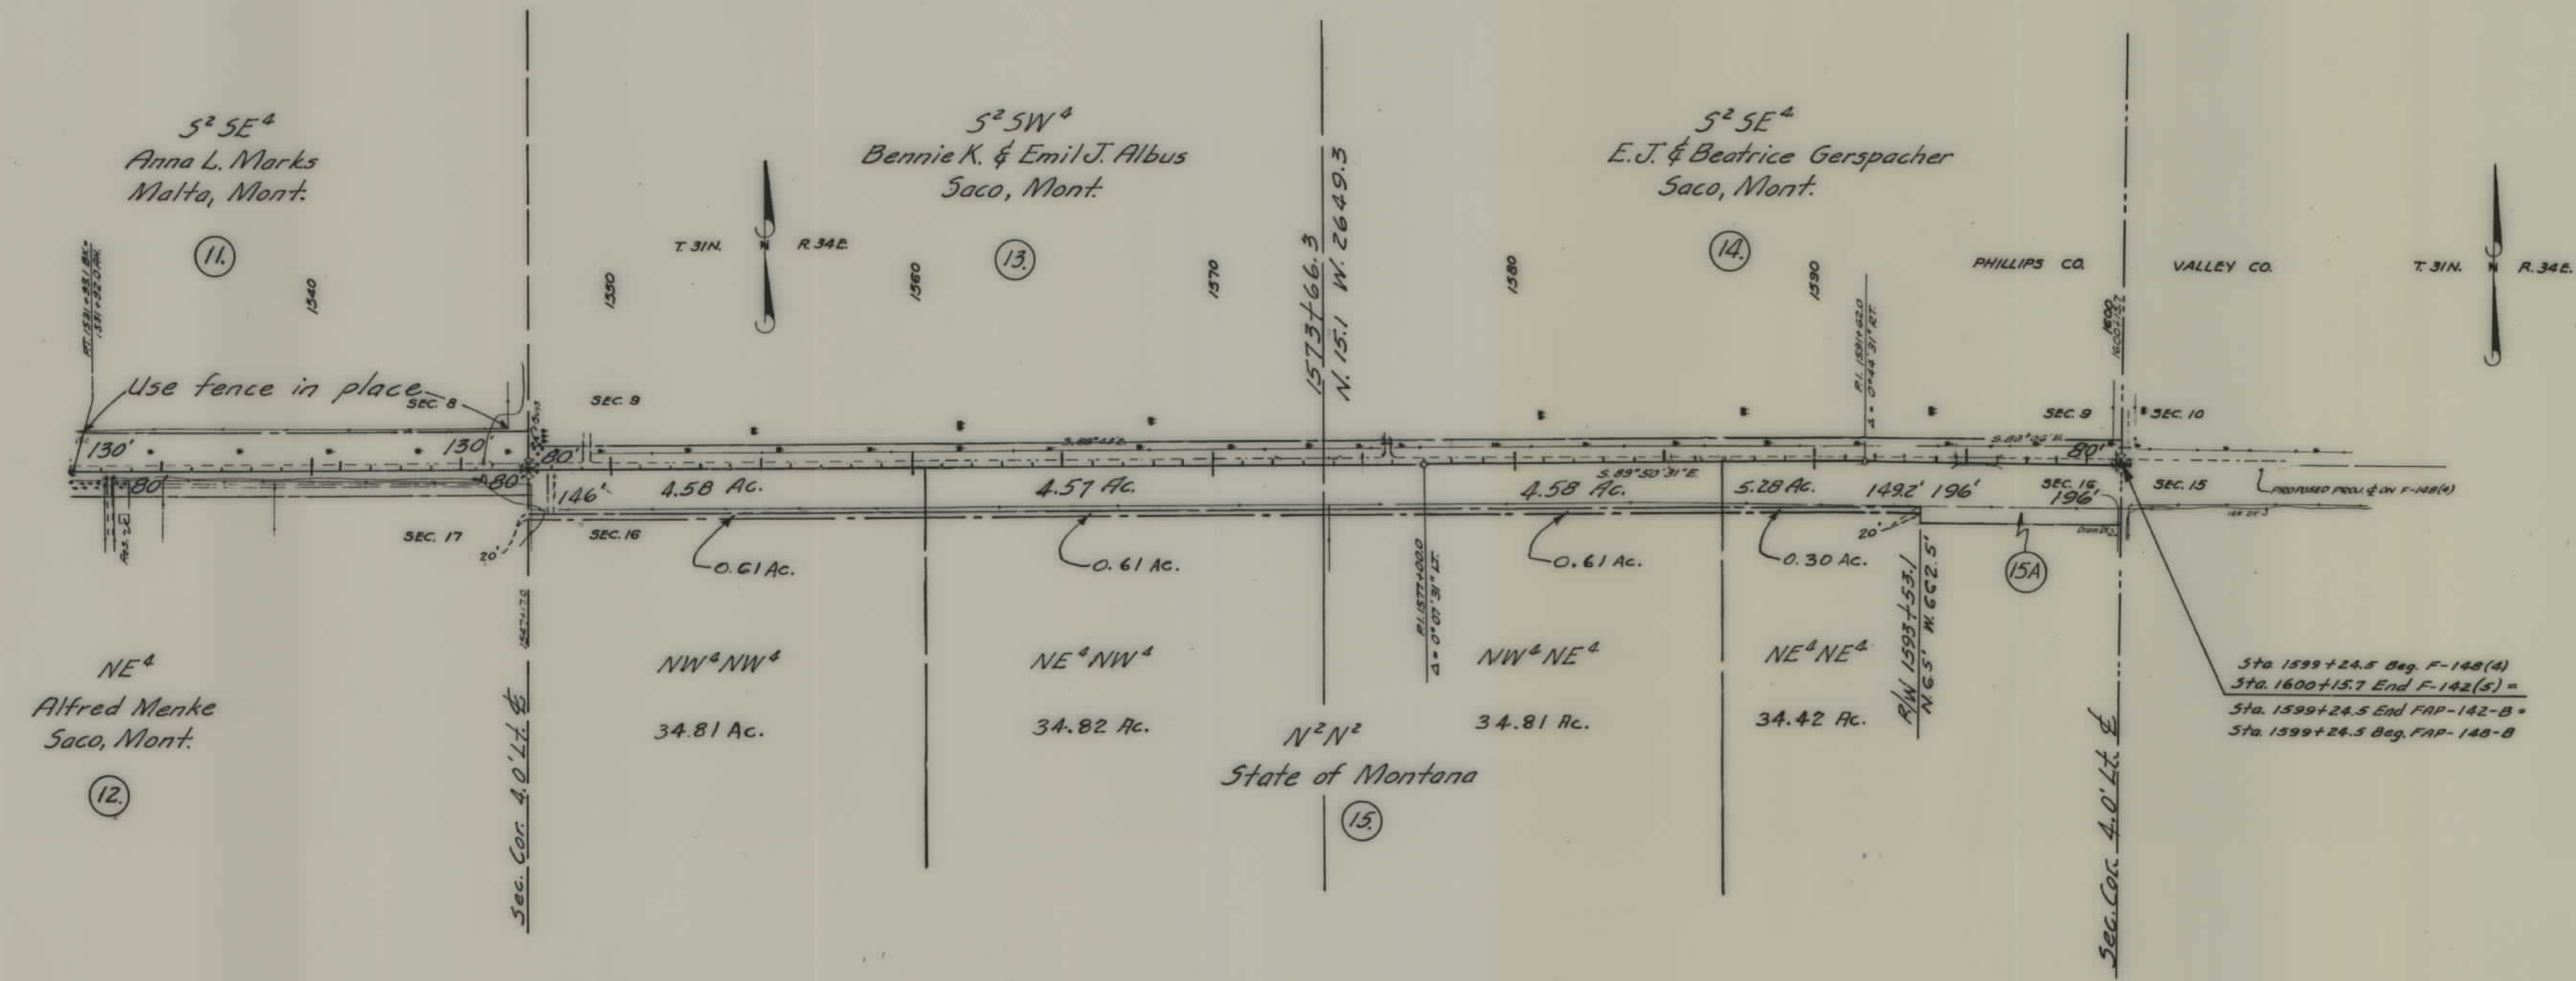

STATE OF MONTANA
STATE HIGHWAY COMMISSION
PLAT SHOWING LAND
REQUIRED FOR RIGHT OF WAY
Phillips COUNTY

SCALE 1"= 400' MAP COMPLETED 4-29-53
DESCRIPTIONS WRITTEN BY J.R. DATE 4-29-53
DESCRIPTIONS CHECKED BY M.B. DATE 5-5-53

APPROVED BY _____ R/W ENGINEER