


PLANS
NOT
TO
SCALE

FED. ROAD DIST. NO.	STATE	FED. AID PROJ. NO.	R/W NO.	SHEET NO.	TOTAL SHEETS
1	MONT.	142B		1	9

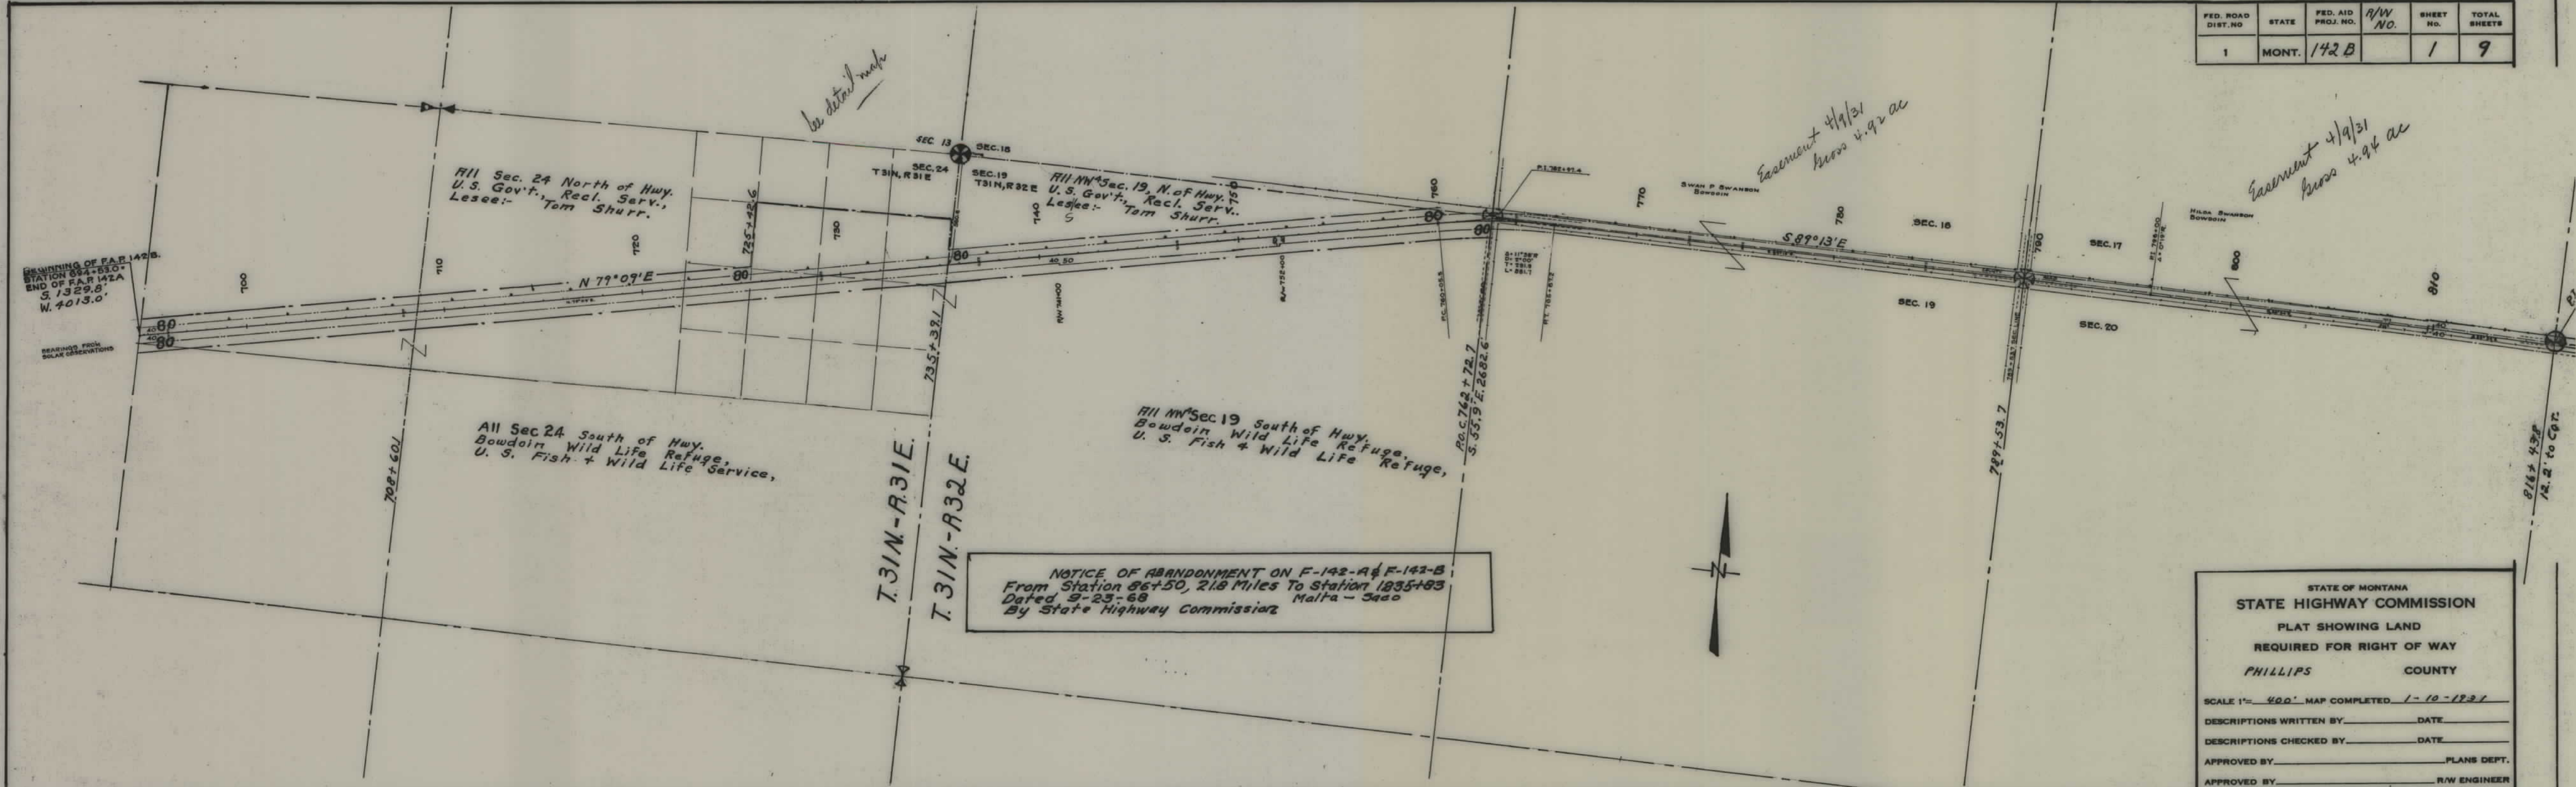

STATE OF MONTANA
 STATE HIGHWAY COMMISSION
 PLAT SHOWING LAND
 REQUIRED FOR RIGHT OF WAY
 PHILLIPS COUNTY

SCALE 1"= 400' MAP COMPLETED 1-10-1931


DESCRIPTIONS WRITTEN BY _____ DATE _____

DESCRIPTIONS CHECKED BY _____ DATE _____

APPROVED BY _____ PLANS DEPT.

APPROVED BY _____ R/W ENGINEER

FED. ROAD DIST. NO.	STATE	FED. AID PROJ. NO.	A/W. NO.	SHEET NO.	TOTAL SHEETS
1	MONT.	142-B		2	9

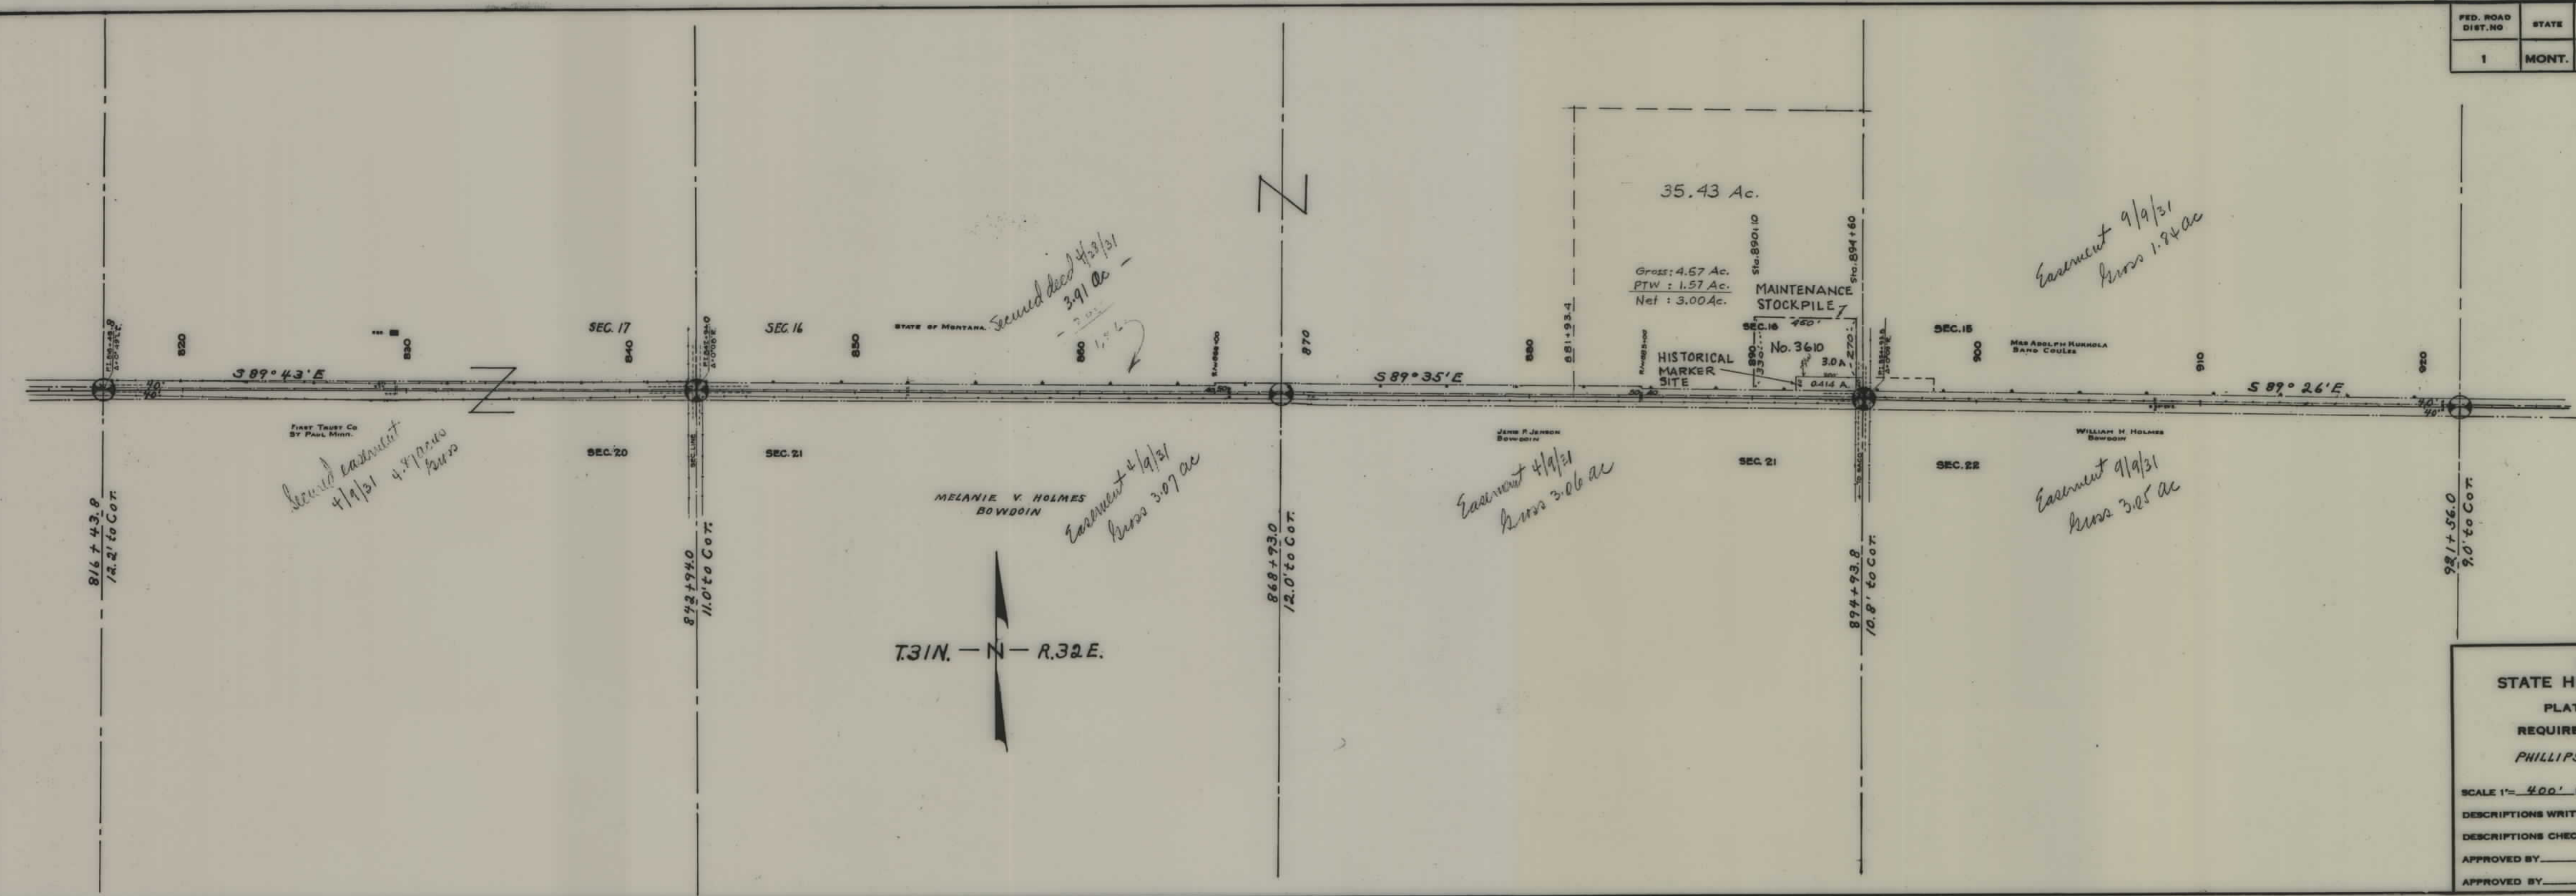

STATE OF MONTANA
STATE HIGHWAY COMMISSION
PLAT SHOWING LAND
REQUIRED FOR RIGHT OF WAY
PHILLIPS COUNTY


SCALE 1"= 400'. MAP COMPLETED 1-10-31

DESCRIPTIONS WRITTEN BY _____ DATE _____

DESCRIPTIONS CHECKED BY _____ DATE _____

APPROVED BY _____ PLANS DEPT.

APPROVED BY _____ R/W ENGINEER

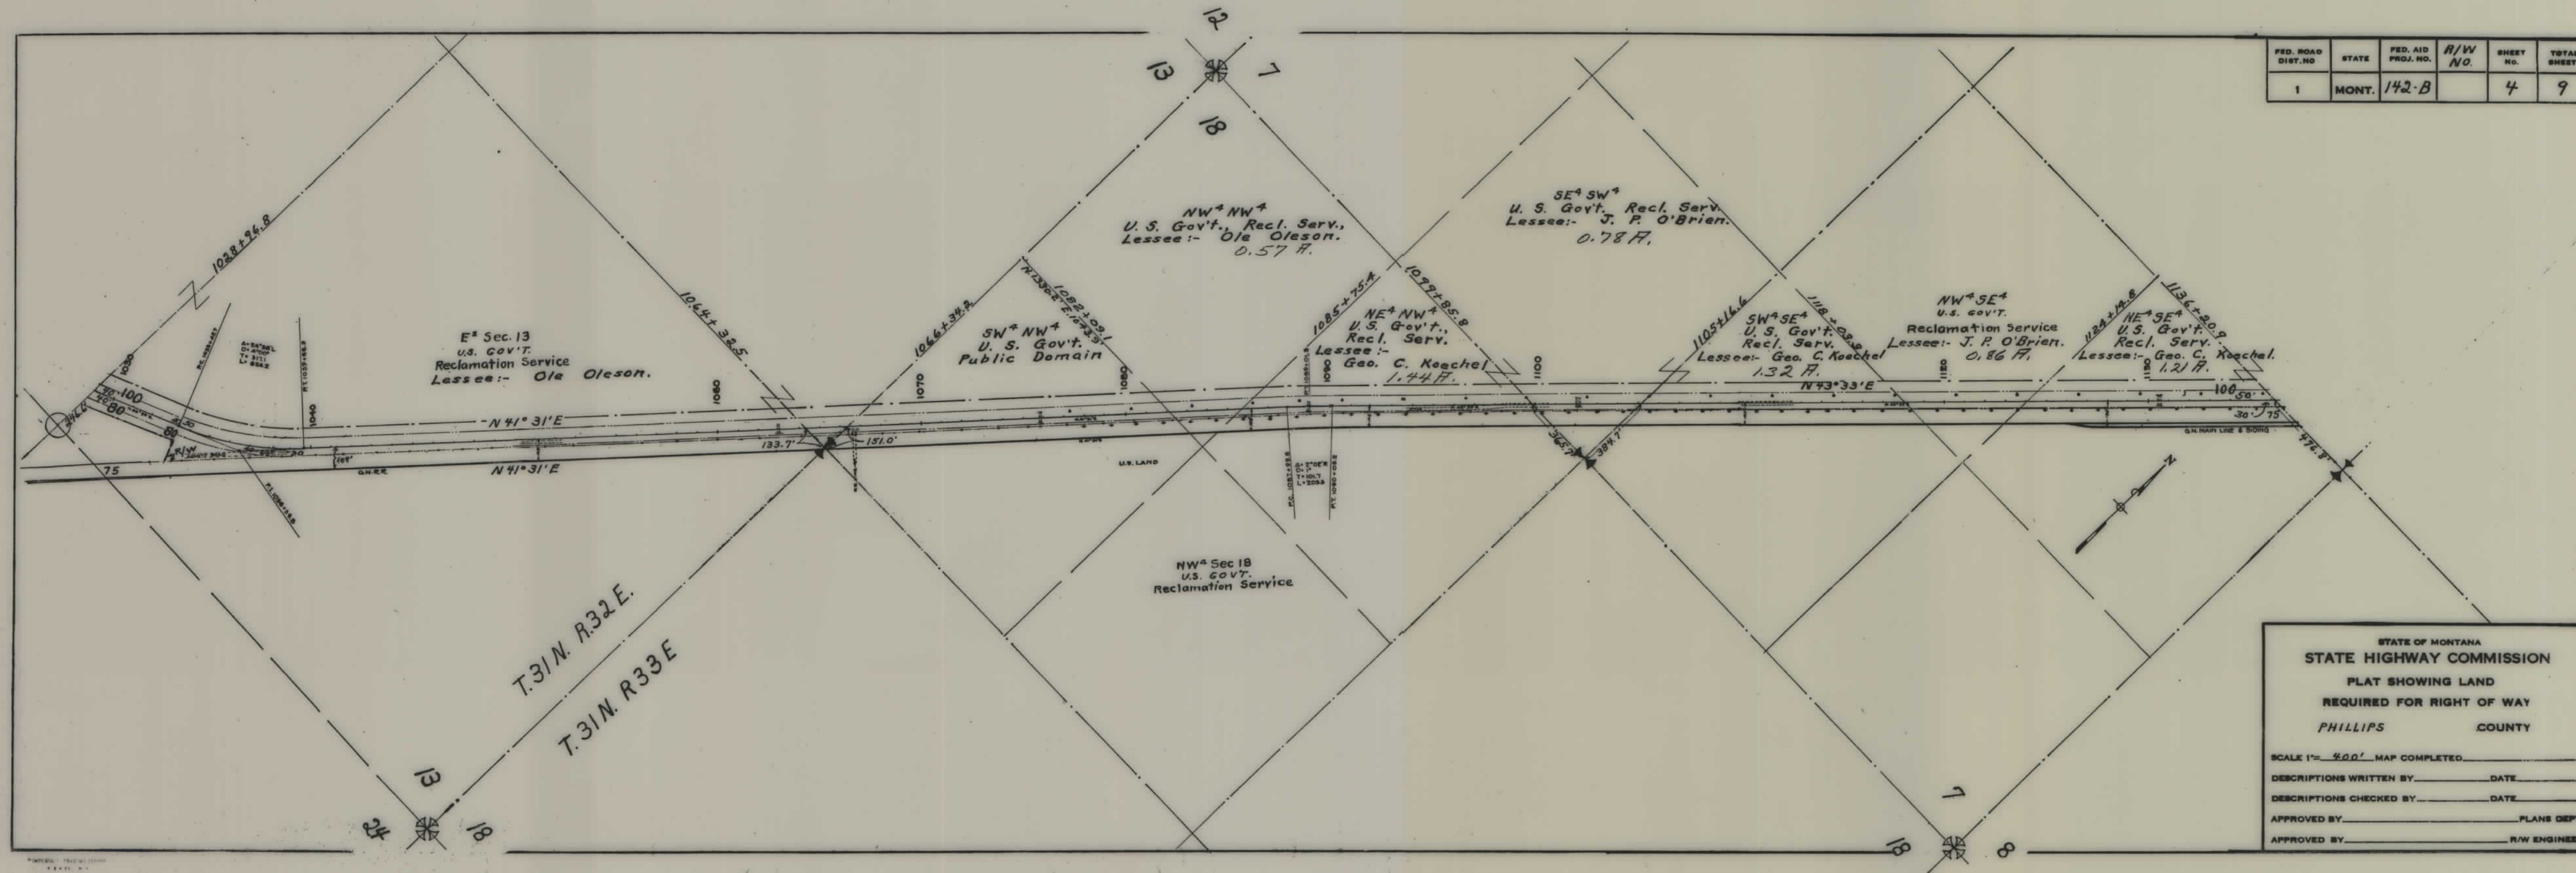


FED. ROAD DIST. NO.	STATE	FED. AID PROJ. NO.	R/W NO.	SHEET NO.	TOTAL SHEETS
1	MONT.	142-B		4	9

STATE OF MONTANA
STATE HIGHWAY COMMISSION
PLAT SHOWING LAND
REQUIRED FOR RIGHT OF WAY
PHILLIPS COUNTY

SCALE 1" = 400' MAP COMPLETED _____
 DESCRIPTIONS WRITTEN BY _____ DATE _____
 DESCRIPTIONS CHECKED BY _____ DATE _____
 APPROVED BY _____ PLANS DEPT. _____
 APPROVED BY _____ R/W ENGINEER _____

FED. ROAD DIST. NO.	STATE	FED. AID PROJ. NO.	R/W No.	SHEET NO.	TOTAL SHEETS
1	MONT.	142-B		5	9

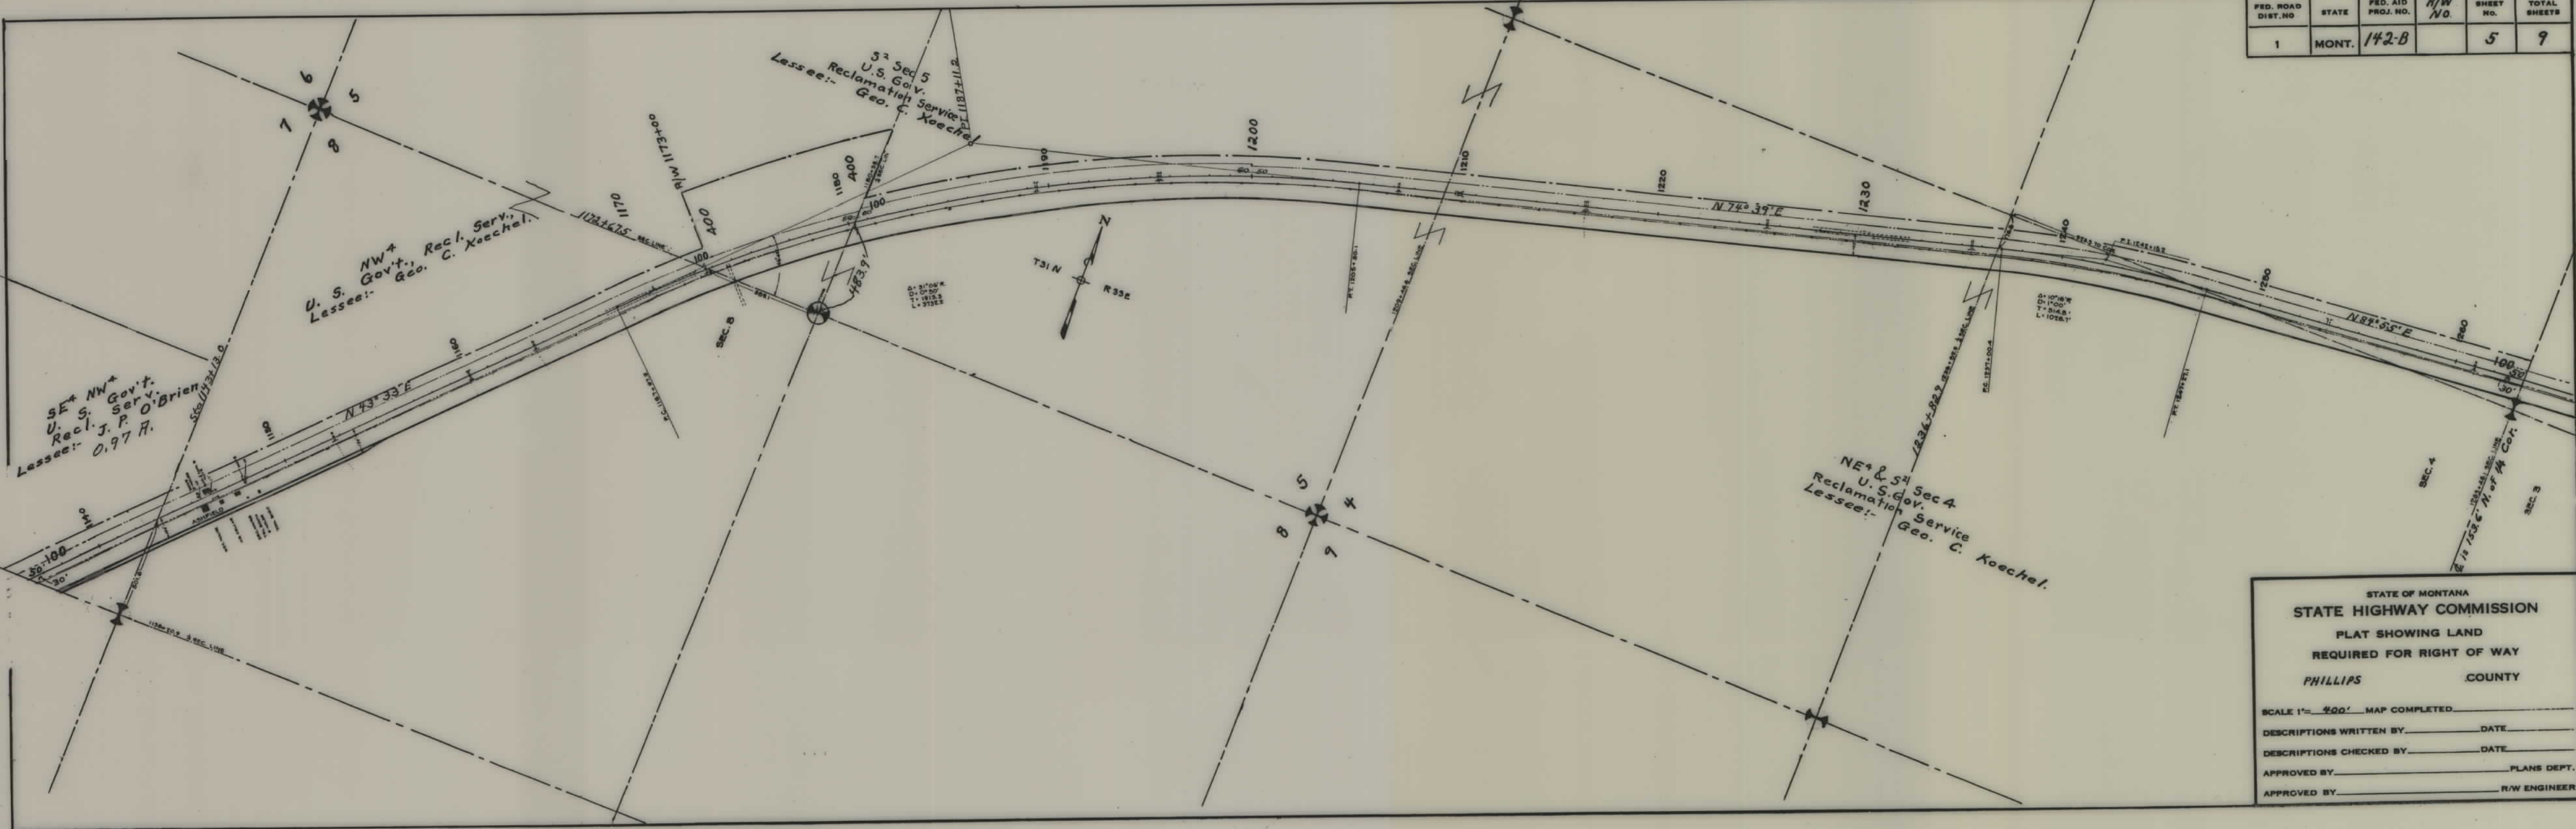

STATE OF MONTANA
STATE HIGHWAY COMMISSION
 PLAT SHOWING LAND
 REQUIRED FOR RIGHT OF WAY
 PHILLIPS COUNTY

SCALE 1"= 400' MAP COMPLETED _____


DESCRIPTIONS WRITTEN BY _____ DATE _____

DESCRIPTIONS CHECKED BY _____ DATE _____

APPROVED BY _____ PLANS DEPT.

APPROVED BY _____ R/W ENGINEER

FED. ROAD DIST. NO.	STATE	FED. AID PROJ. NO.	R/W NO.	SHEET NO.	TOTAL SHEETS
1	MONT.	142-B		8	9

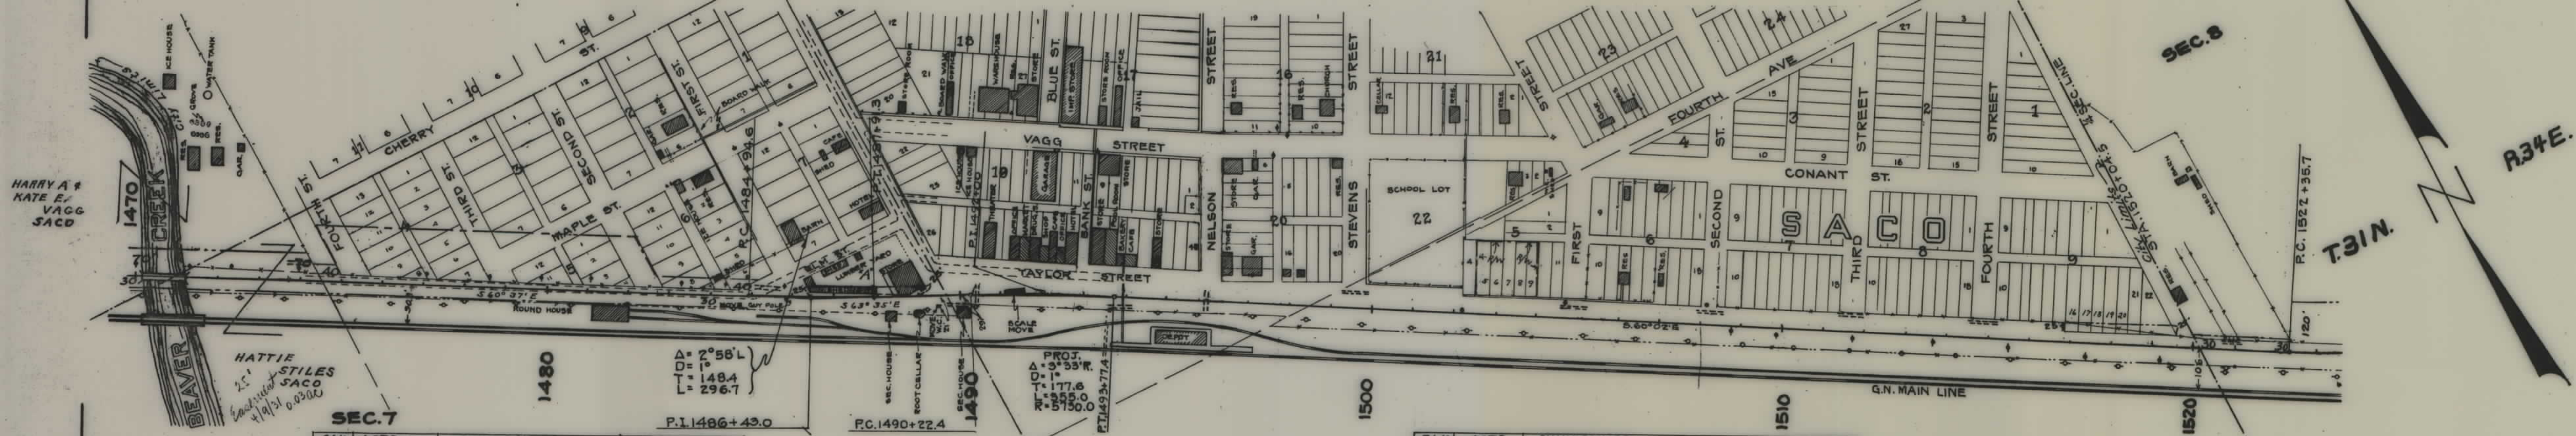

FOR 40.0' R/W

FOR 140.0' R/W

BLK.	LOTS	OWNERSHIPS	ADDRESSES
4	6, 7, 8, 9, 10	FA. & HATTIE STILES	SACO
5	2, 3, 4, 11, 12	"	"
6	6, 8, 9	"	"
7	all	EDWARD J. & IDA M. CLARK	GLASGOW
4	4 thru 12	PHILLIPS CO.	MALTA
3	7	"	"
5	1, 2, 3, 4, 11, 12	"	"
	LOT "A"	BIRUM & NELSON CO.	SACO

25' of Blk 4, 5, 6 Easement - Stiles 4/9/31
0.36 ac

2.50 ac
Easement 4/9/31 0.25 ac (5000)

BLK.	LOTS	OWNERSHIPS	ADDRESSES
5	5	PHILLIPS CO.	MALTA
	6	PIETRO & CATERINA PASSALIO	SACO
	7	PETE & MILDRED WEYH	HAVRE
	8, 9	ERICK & ANNABELL PRESTBO	SACO
9	all thru 22	PHILLIPS CO.	MALTA

Easement 4/28/31 - 25.0' 0.15 ac

STATE OF MONTANA
STATE HIGHWAY COMMISSION
PLAT SHOWING LAND
REQUIRED FOR RIGHT OF WAY
PHILLIPS COUNTY

SCALE 1"= 300' MAP COMPLETED Jan 1949


DESCRIPTIONS WRITTEN BY _____ DATE _____

DESCRIPTIONS CHECKED BY _____ DATE _____

APPROVED BY _____ PLANS DEPT.

APPROVED BY _____ R/W ENGINEER

FED. ROAD DIST. NO.	STATE	FED. AID PROJ. NO.	R/W NO	SHEET NO.	TOTAL SHEETS
1	MONT.	142-B		9	9

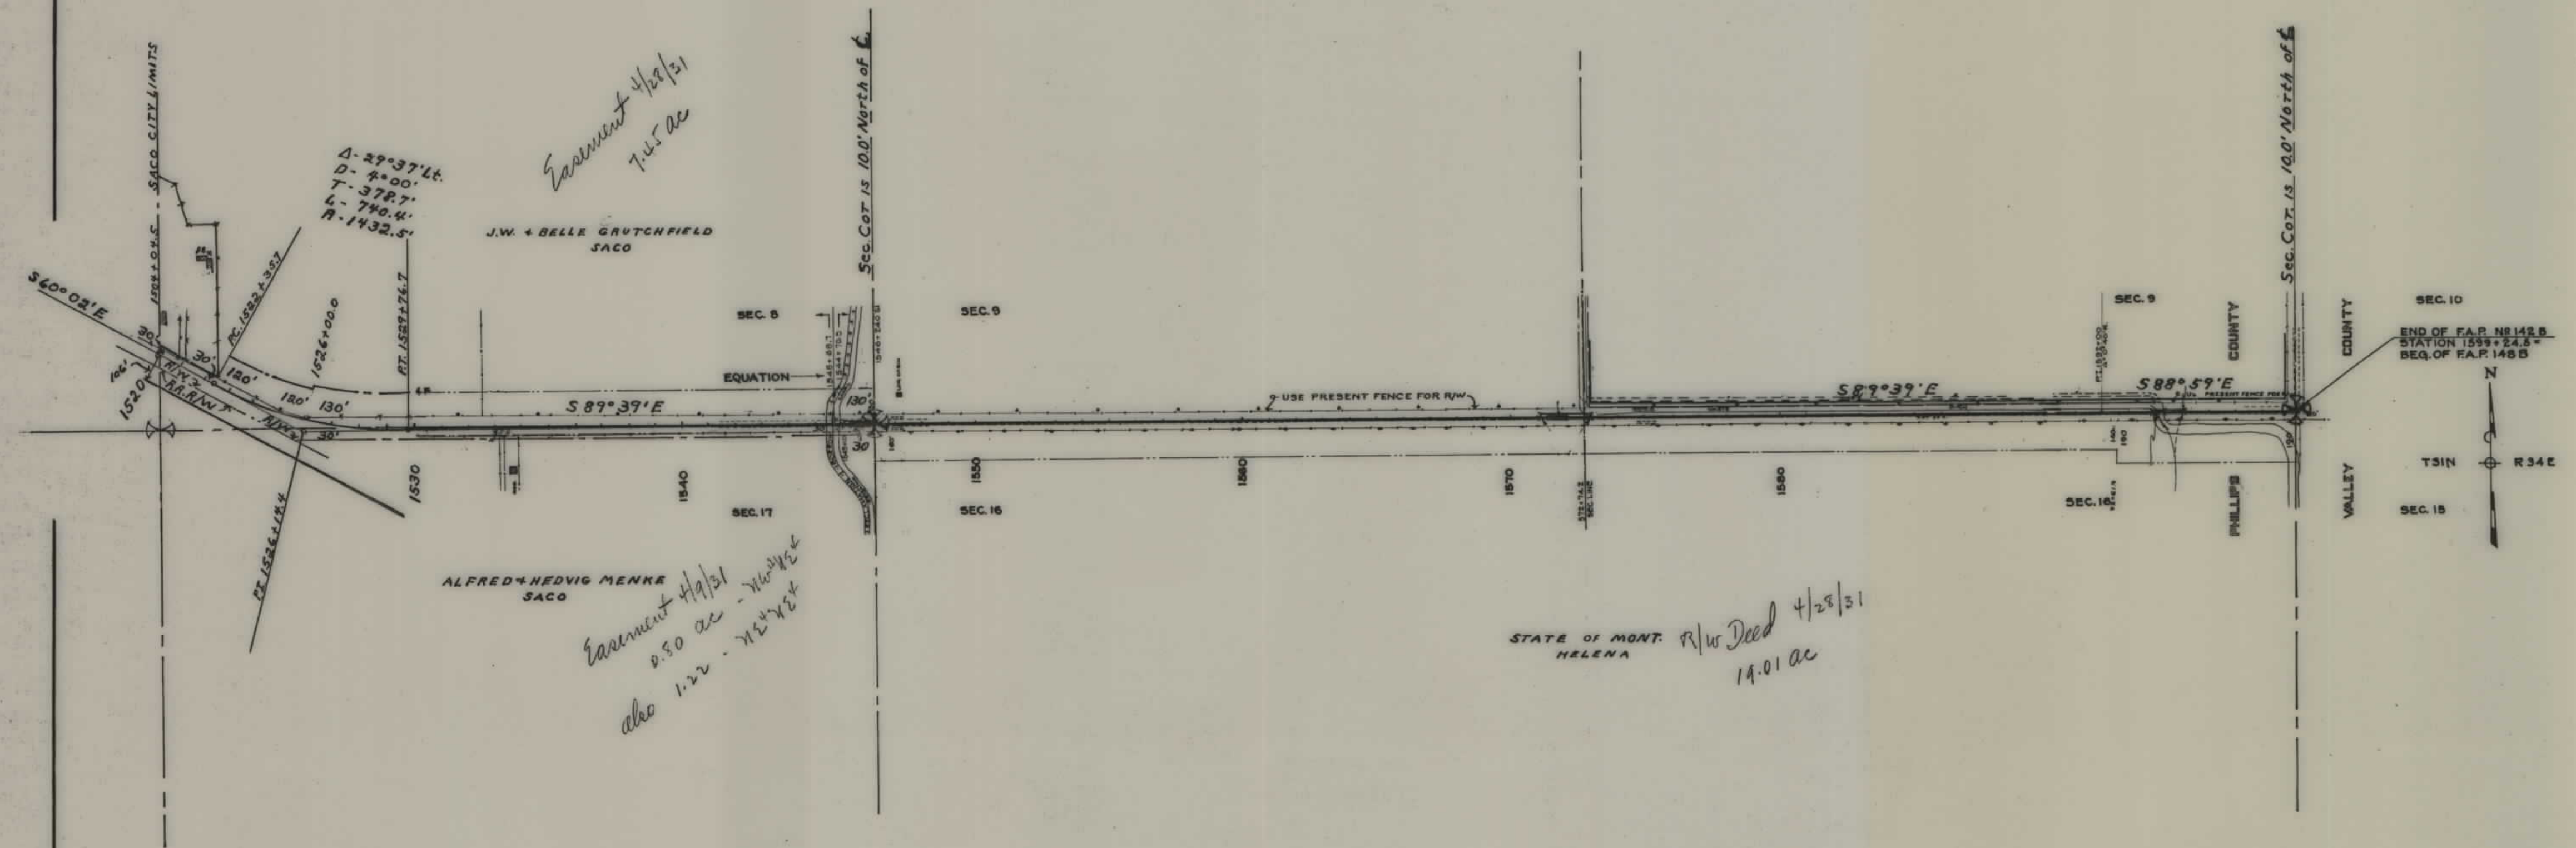

STATE OF MONTANA
 STATE HIGHWAY COMMISSION
 PLAT SHOWING LAND
 REQUIRED FOR RIGHT OF WAY
 PHILLIPS COUNTY

SCALE 1"= 400' MAP COMPLETED Jan 1931

DESCRIPTIONS WRITTEN BY _____ DATE _____

DESCRIPTIONS CHECKED BY _____ DATE _____

APPROVED BY _____ PLANS DEPT.

APPROVED BY _____ R/W ENGINEER