
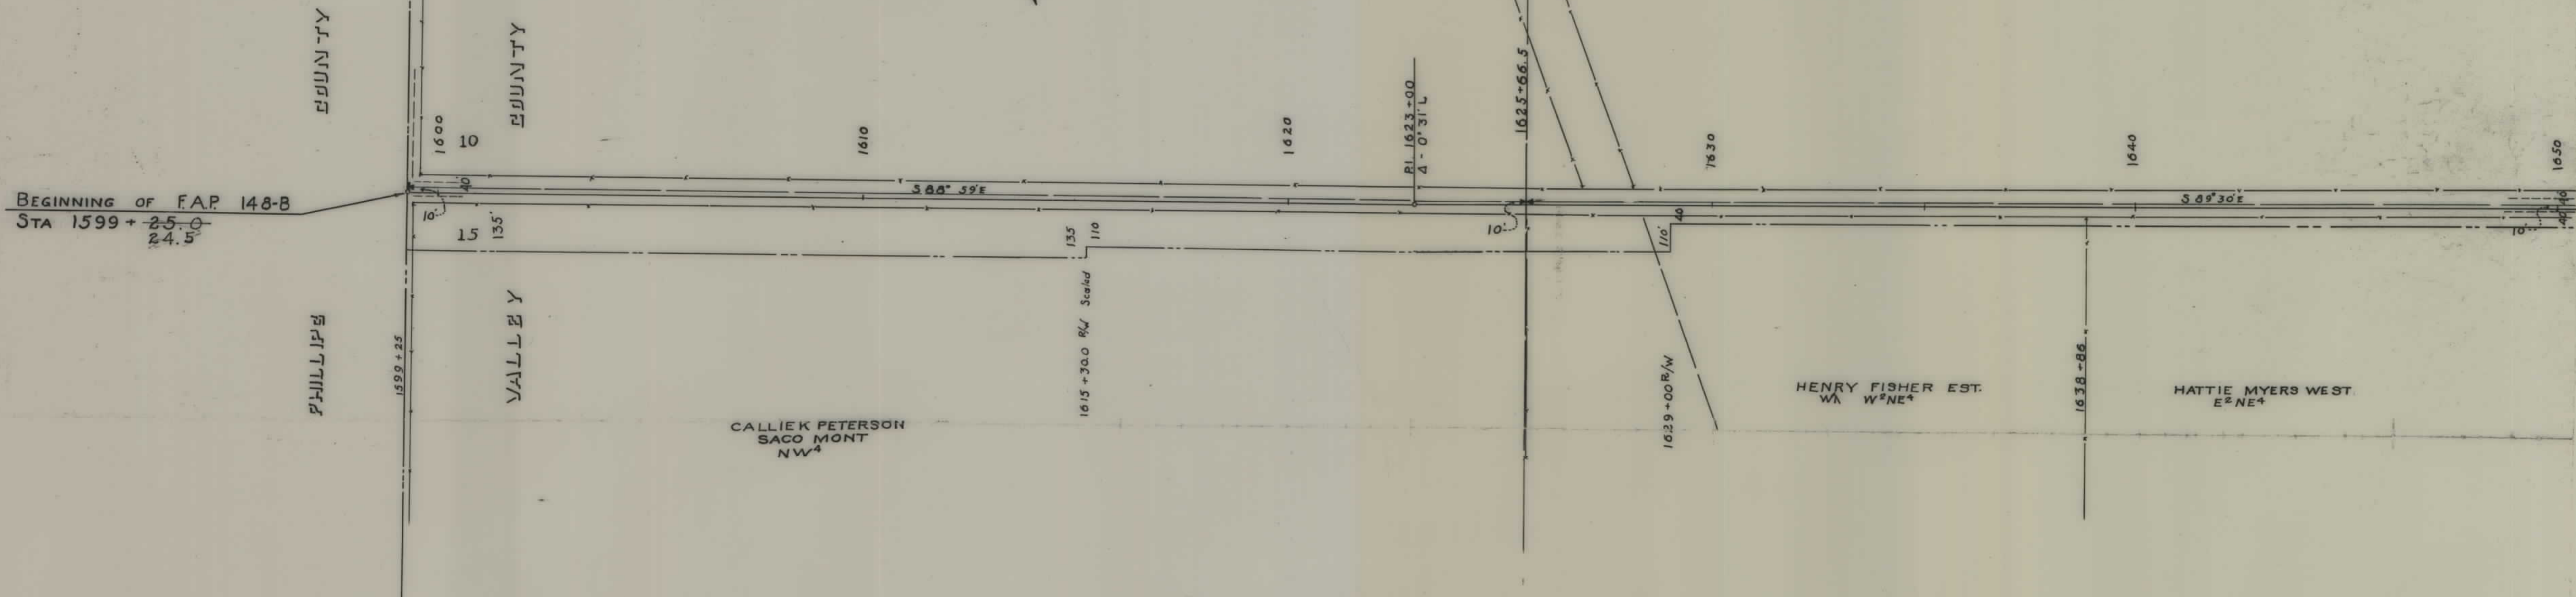


PLANS
NOT
TO
SCALE

FED. ROAD DIST. NO.	STATE	FED. AID PROJ. NO.	FISCAL YEAR	SHEET NO.	TOTAL SHEETS
1	MONT.	148-B		1	10


Note: Reconstruction & Realignment
1931 E of Highway lies on
Section Line as far as 1st
Curve R/W is same
Measuring from this E

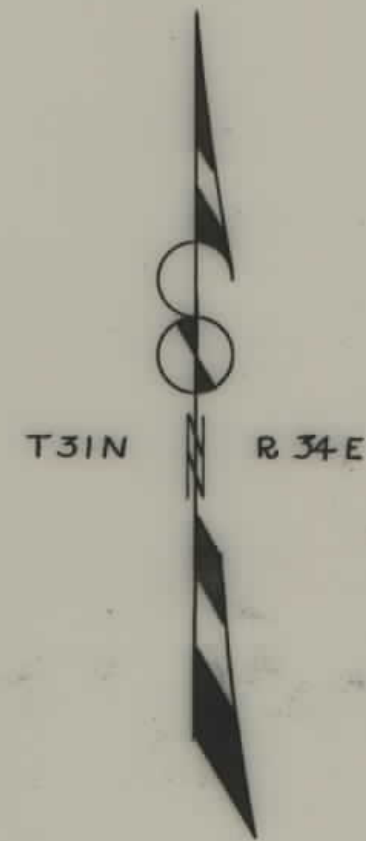

STATE OF MONTANA
STATE HIGHWAY COMMISSION
PLAT SHOWING LAND
REQUIRED FOR RIGHT OF WAY
VALLEY COUNTY

SCALE 1"=200' MAP COMPLETED _____
 DESCRIPTIONS WRITTEN BY _____ DATE _____
 DESCRIPTIONS CHECKED BY _____ DATE _____
 APPROVED BY _____ PLANS DEPT. _____
 APPROVED BY _____ R/W ENGINEER _____


FED. ROAD DIST. NO.	STATE	FED. AID PROJ. NO.	FISCAL YEAR	SHEET NO.	TOTAL SHEETS
1	MONT.	1488		2	10

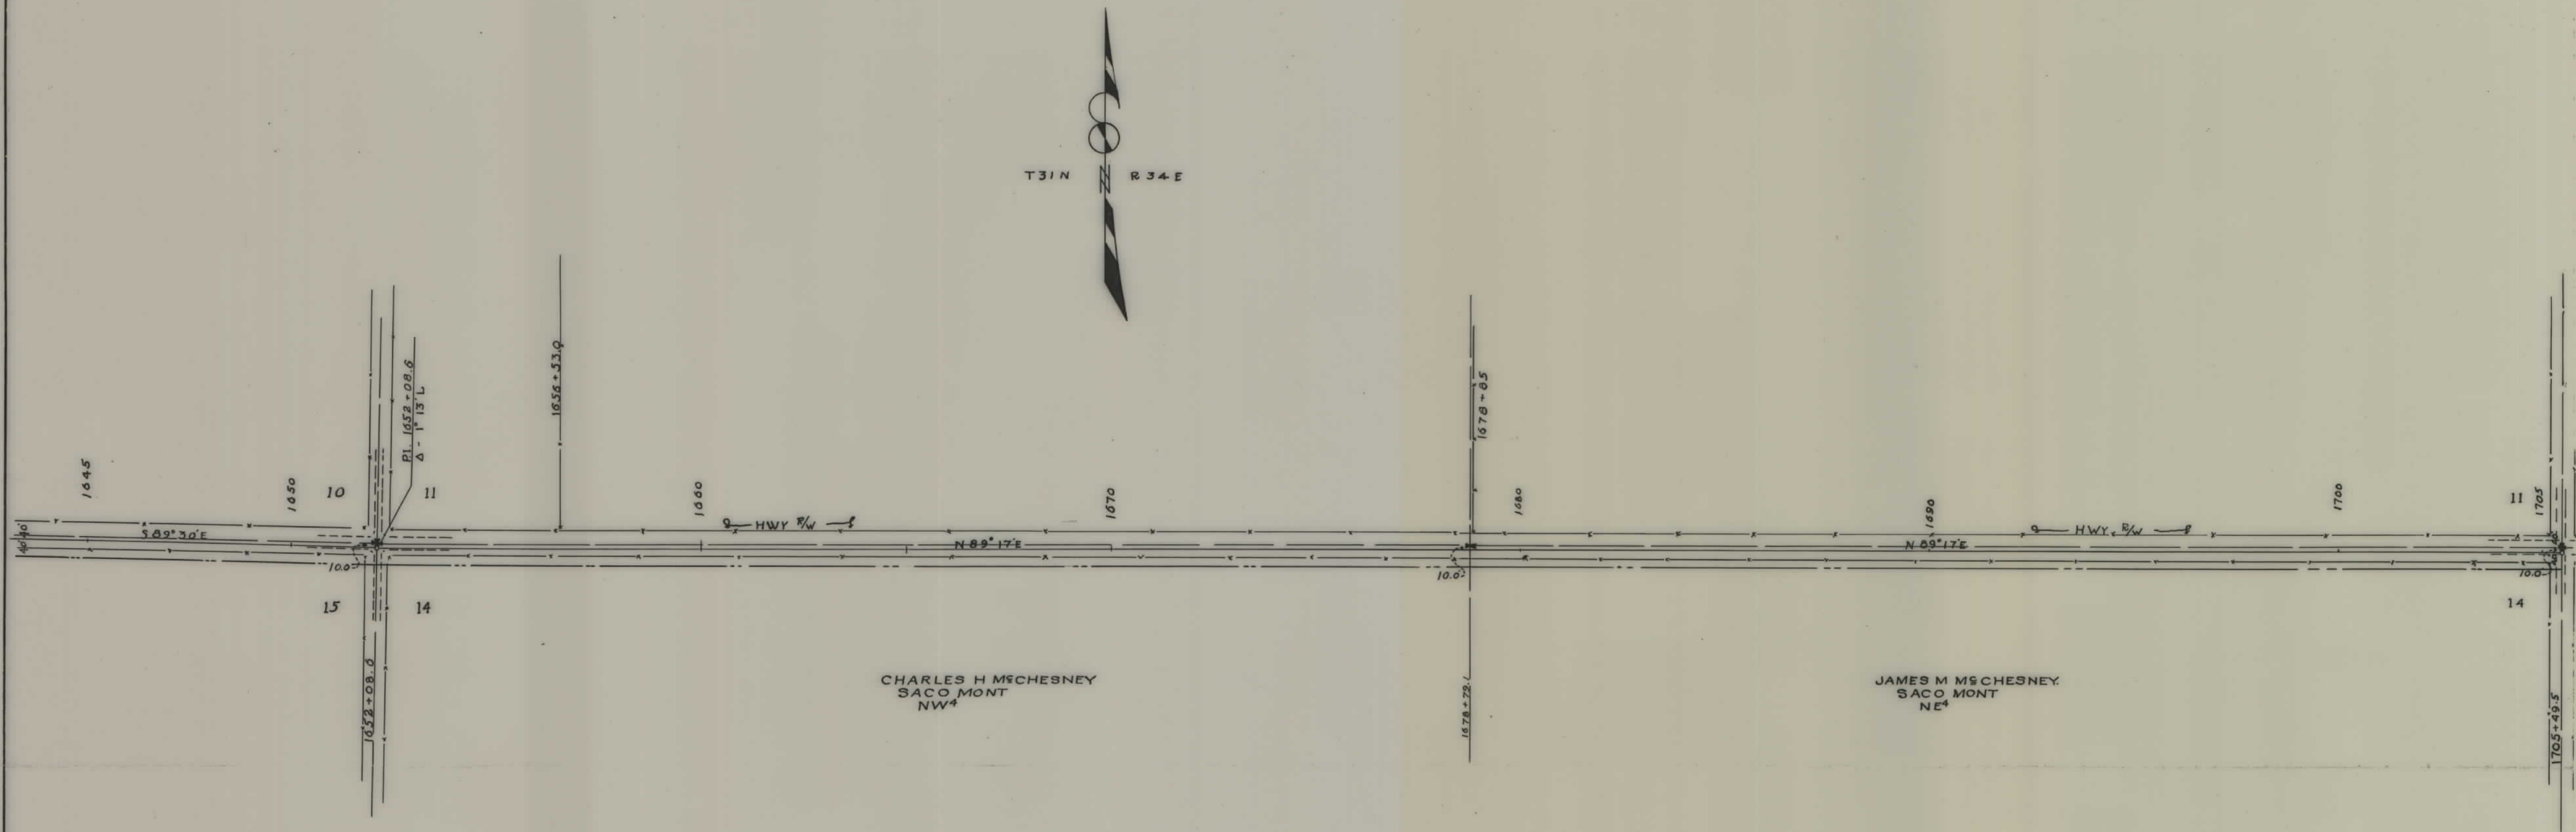

STATE OF MONTANA
STATE HIGHWAY COMMISSION
PLAT SHOWING LAND
REQUIRED FOR RIGHT OF WAY
VALLEY COUNTY

SCALE 1"=_____ MAP COMPLETED _____
DESCRIPTIONS WRITTEN BY _____ DATE _____
DESCRIPTIONS CHECKED BY _____ DATE _____
APPROVED BY _____ PLANS DEPT. _____
APPROVED BY _____ R.W. ENGINEER _____

FED. ROAD DIST. NO.	STATE	FED. AID PROJ. NO.	FISCAL YEAR	SHEET NO.	TOTAL SHEETS
1	MONT.	148B		3	10

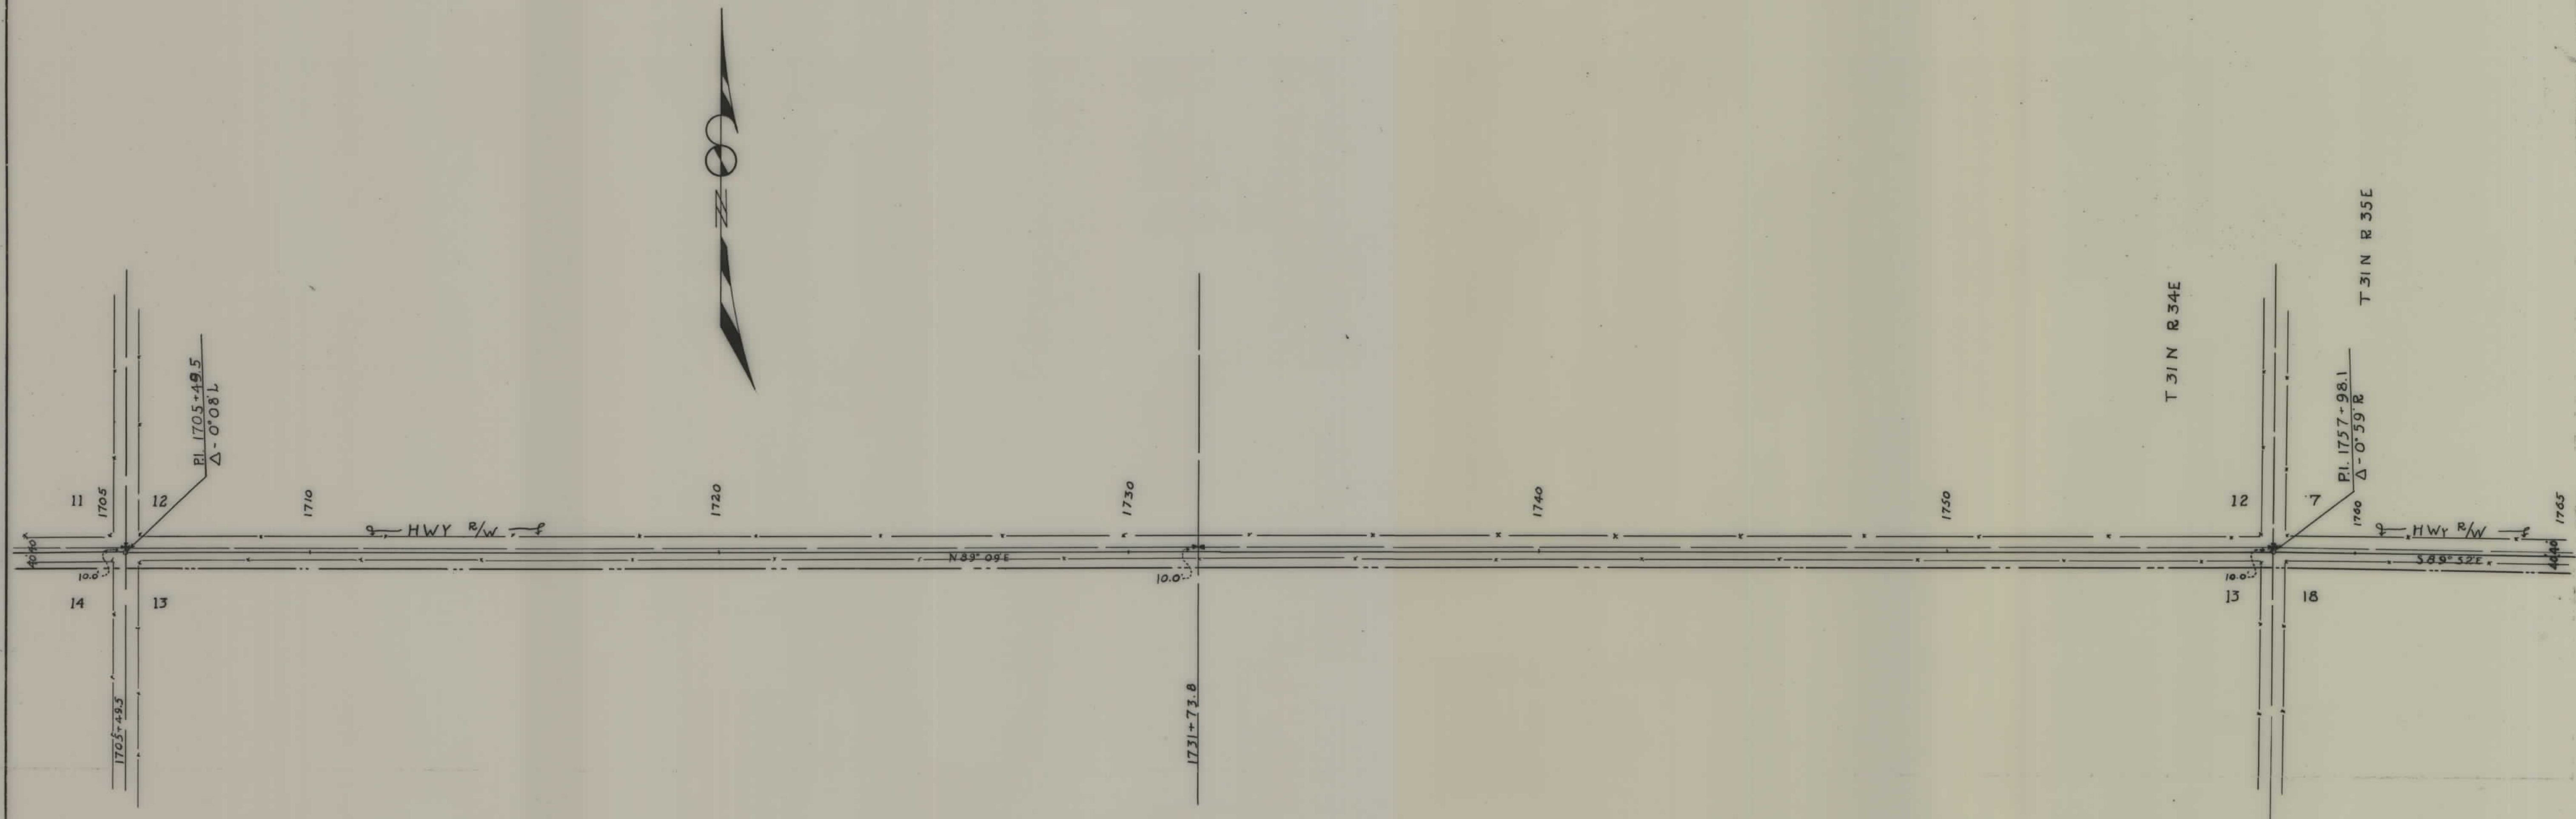

PEARL BROWN
GENERAL DELIVERY
GAINSVILLE FLORIDA
N 2 SEC 13

STATE OF MONTANA
STATE HIGHWAY COMMISSION
PLAT SHOWING LAND
REQUIRED FOR RIGHT OF WAY
VALLEY COUNTY

SCALE 1"=200' MAP COMPLETED _____
DESCRIPTIONS WRITTEN BY _____ DATE _____
DESCRIPTIONS CHECKED BY _____ DATE _____
APPROVED BY _____ PLANS DEPT.
APPROVED BY _____ R.W. ENGINEER

FED. ROAD DIST. NO.	STATE	FED. AID PROJ. NO.	FISCAL YEAR	SHEET NO.	TOTAL SHEETS
1	MONT.	148 B		4	10



STATE OF MONTANA
STATE HIGHWAY COMMISSION
 PLAT SHOWING LAND
 REQUIRED FOR RIGHT OF WAY
 VALLEY COUNTY

SCALE 1"=200' MAP COMPLETED _____


DESCRIPTIONS WRITTEN BY _____ DATE _____

DESCRIPTIONS CHECKED BY _____ DATE _____

APPROVED BY _____ PLANS DEPT. _____

APPROVED BY _____ R.W. ENGINEER _____

FED. ROAD DIST. NO.	STATE	FED. AID PROJ. NO.	FISCAL YEAR	SHEET NO.	TOTAL SHEETS
1	MONT.	148 B		6	10

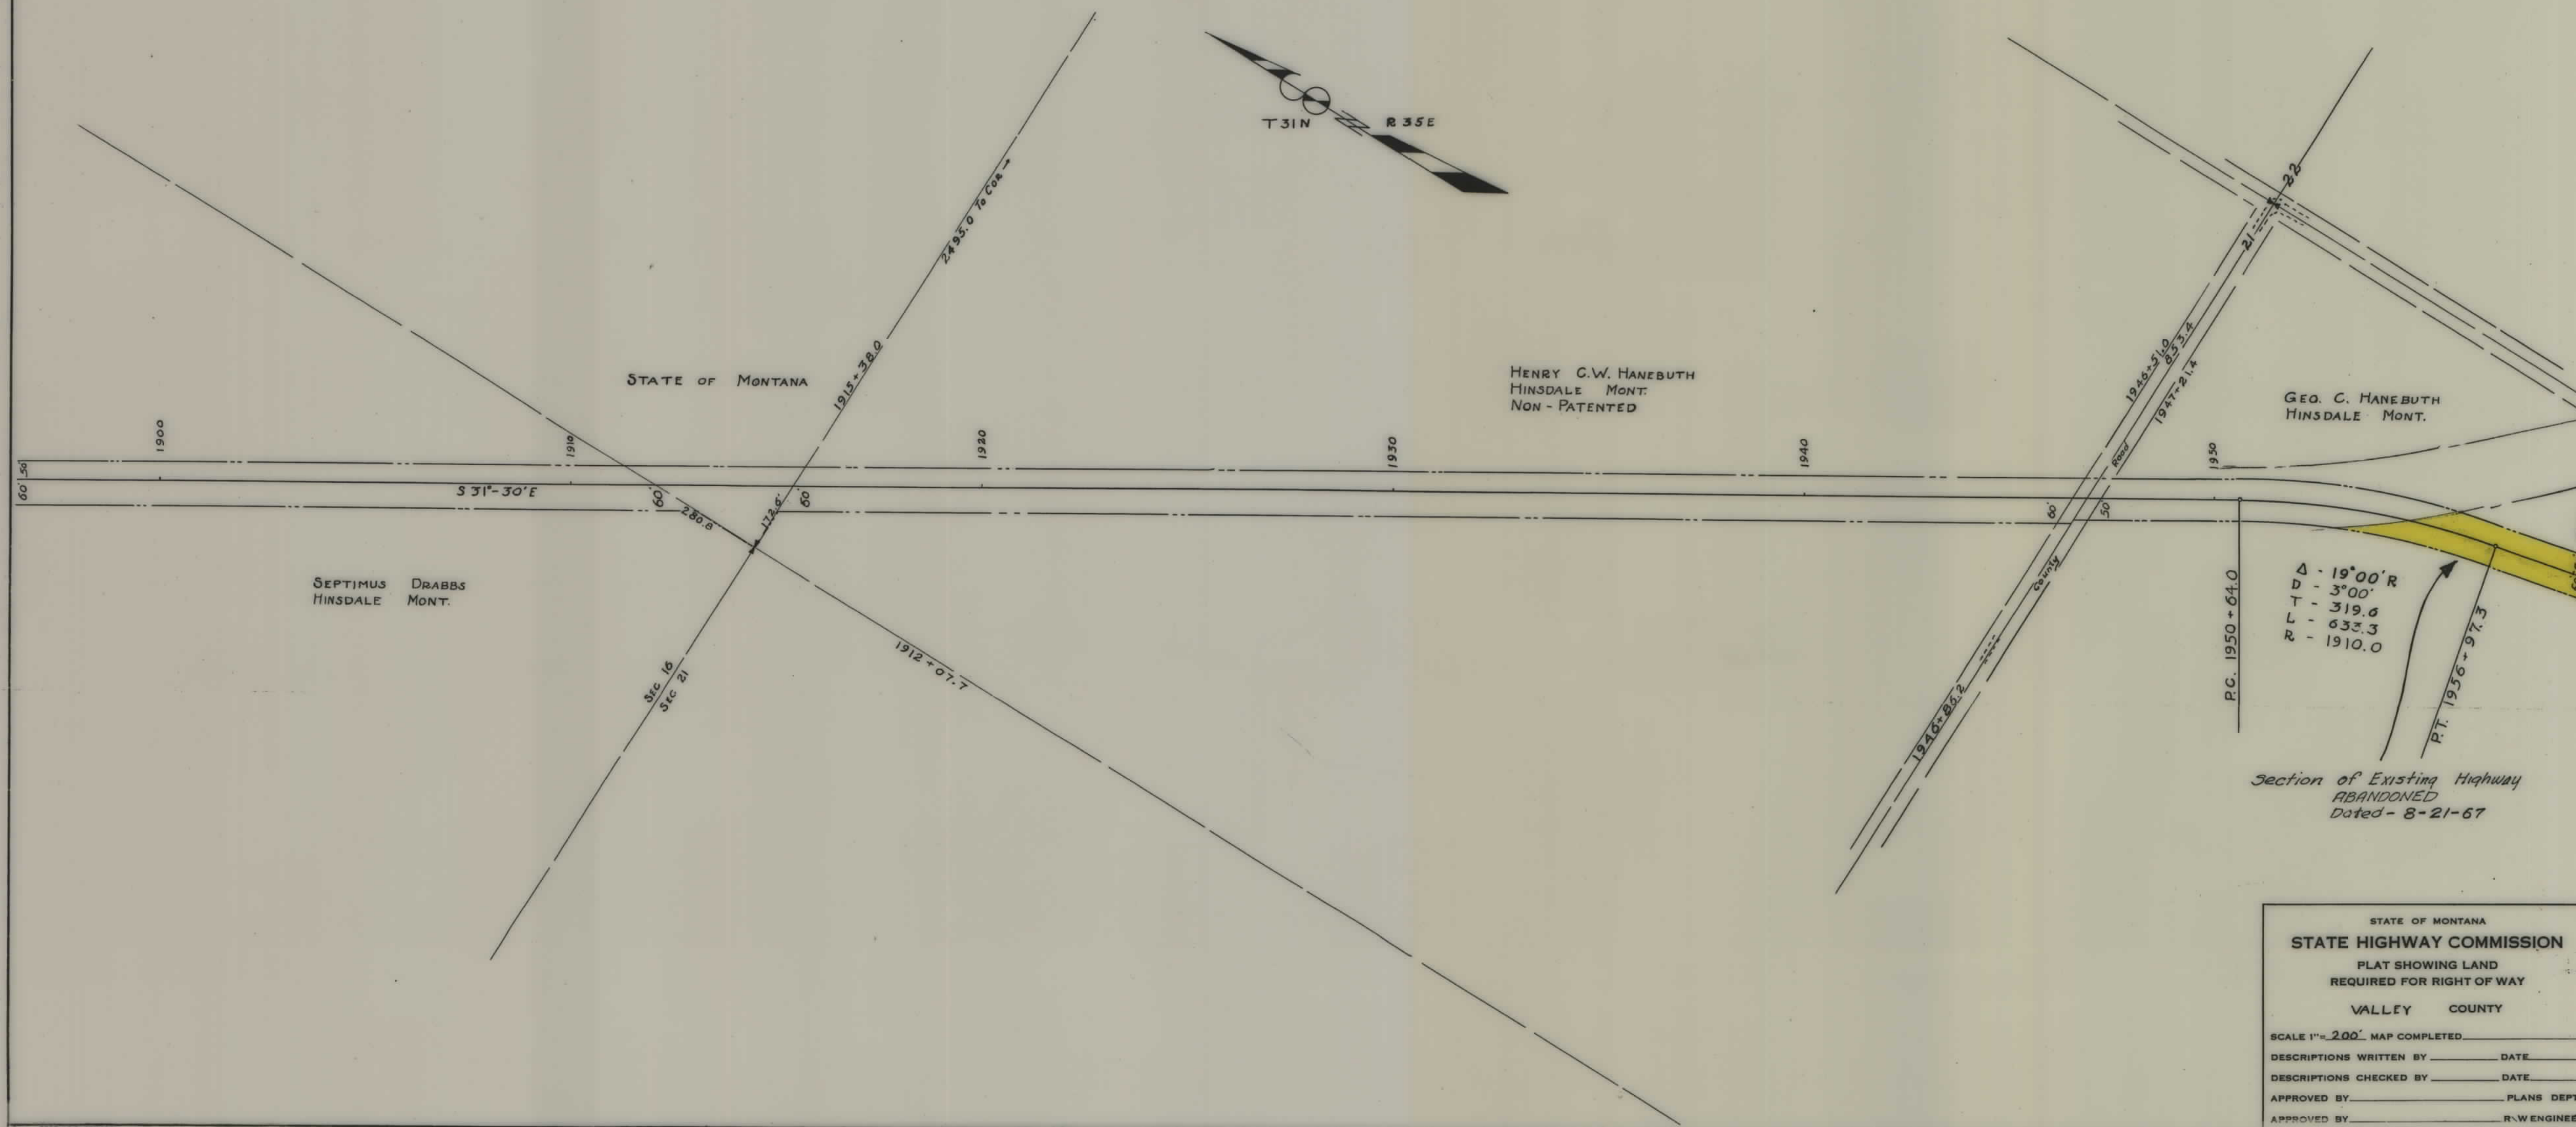

STATE OF MONTANA
STATE HIGHWAY COMMISSION
 PLAT SHOWING LAND
 REQUIRED FOR RIGHT OF WAY
 VALLEY COUNTY

SCALE 1"=200' MAP COMPLETED _____


DESCRIPTIONS WRITTEN BY _____ DATE _____

DESCRIPTIONS CHECKED BY _____ DATE _____

APPROVED BY _____ PLANS DEPT.

APPROVED BY _____ R.W. ENGINEER

FED. ROAD DIST. NO.	STATE	FED. AID PROJ. NO.	FISCAL YEAR	SHEET NO.	TOTAL SHEETS
1	MONT.	148 B		7	10

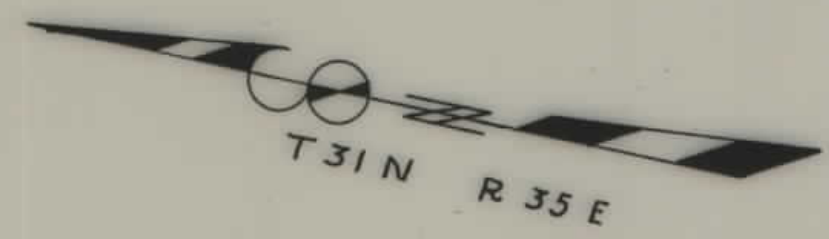

Section of Existing Highway
ABANDONED
Dated - 8-21-67

EDNA F GILLETTE
% FB GILLETTE
HINSDALE MONT
SW 1/4

Δ - 58° 24' L
22.00
ADT - 1601.2
2920.0
2865.0

MIKE ELIAS
HINSDALE MONT.
NON-PATENTED


NW 1/4
FEDERAL LAND BANK
SPOKANE WASH.

GEO. C. HANEBUTH
HINSDALE MONT.
NON-PATENTED


J.J. O'BRIEN
HINSDALE MONT.
NON-PATENTED

STATE OF MONTANA
STATE HIGHWAY COMMISSION
PLAT SHOWING LAND
REQUIRED FOR RIGHT OF WAY
VALLEY COUNTY

SCALE 1"=200' MAP COMPLETED _____
DESCRIPTIONS WRITTEN BY _____ DATE _____
DESCRIPTIONS CHECKED BY _____ DATE _____
APPROVED BY _____ PLANS DEPT.
APPROVED BY _____ R/W ENGINEER

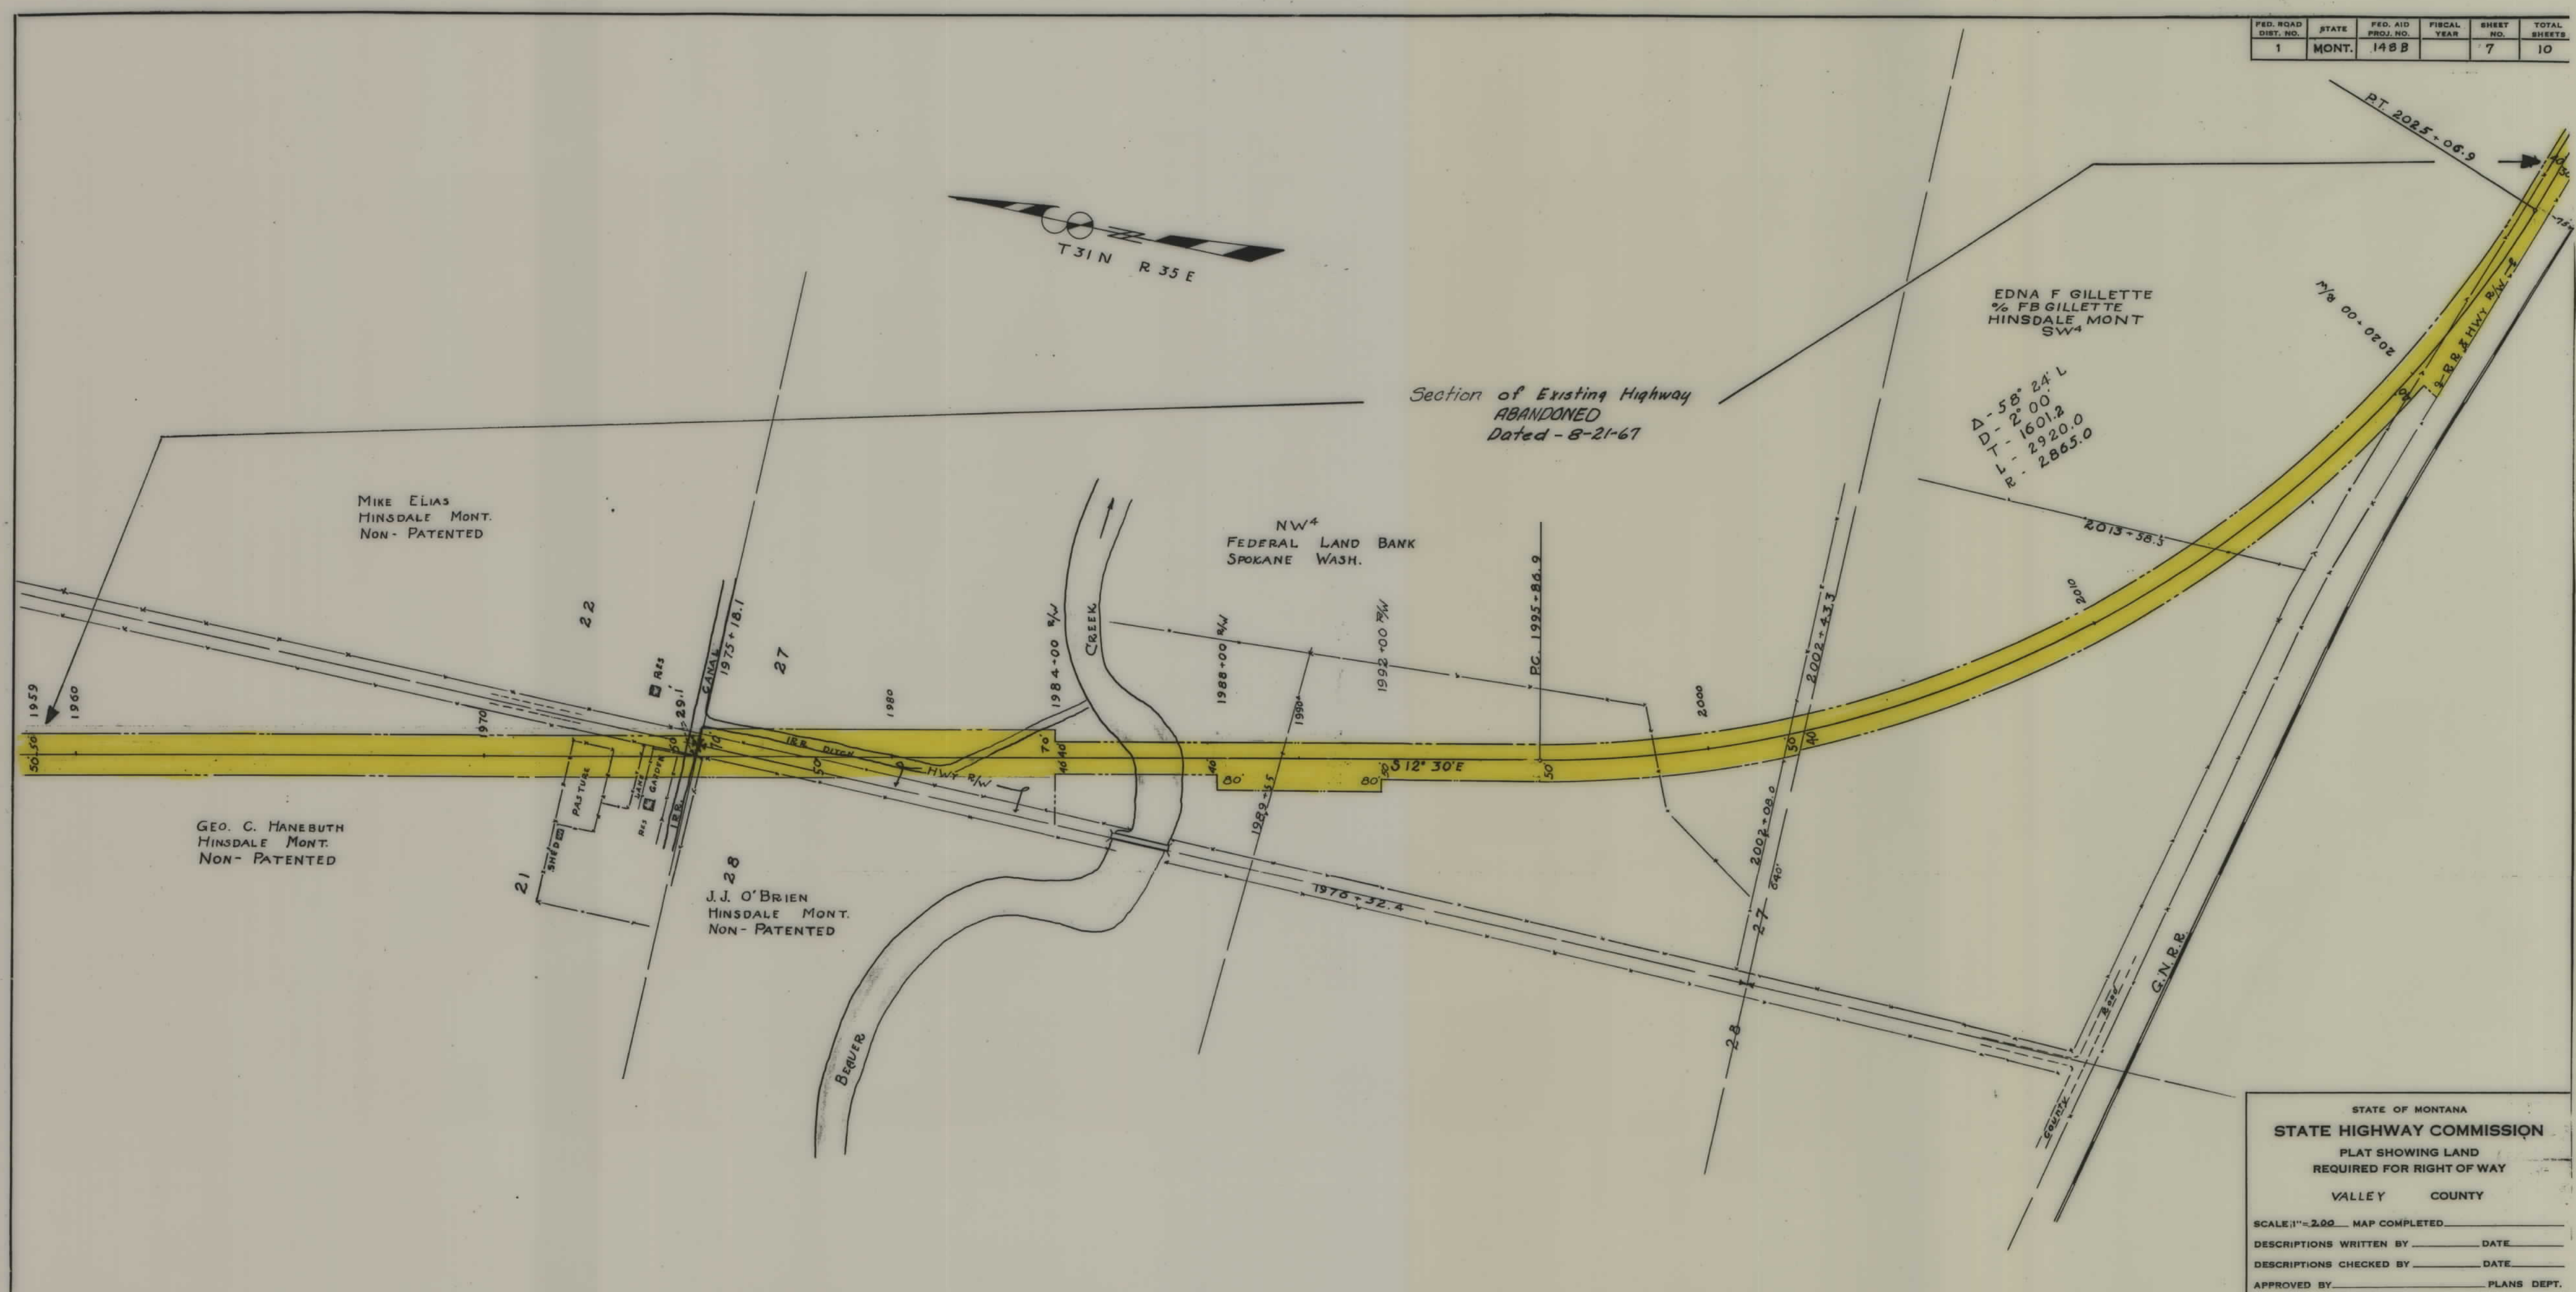

FED. ROAD DIST. NO.	STATE	FED. AID PROJ. NO.	FISCAL YEAR	SHEET NO.	TOTAL SHEETS
1	MONT.	148-B		10	10

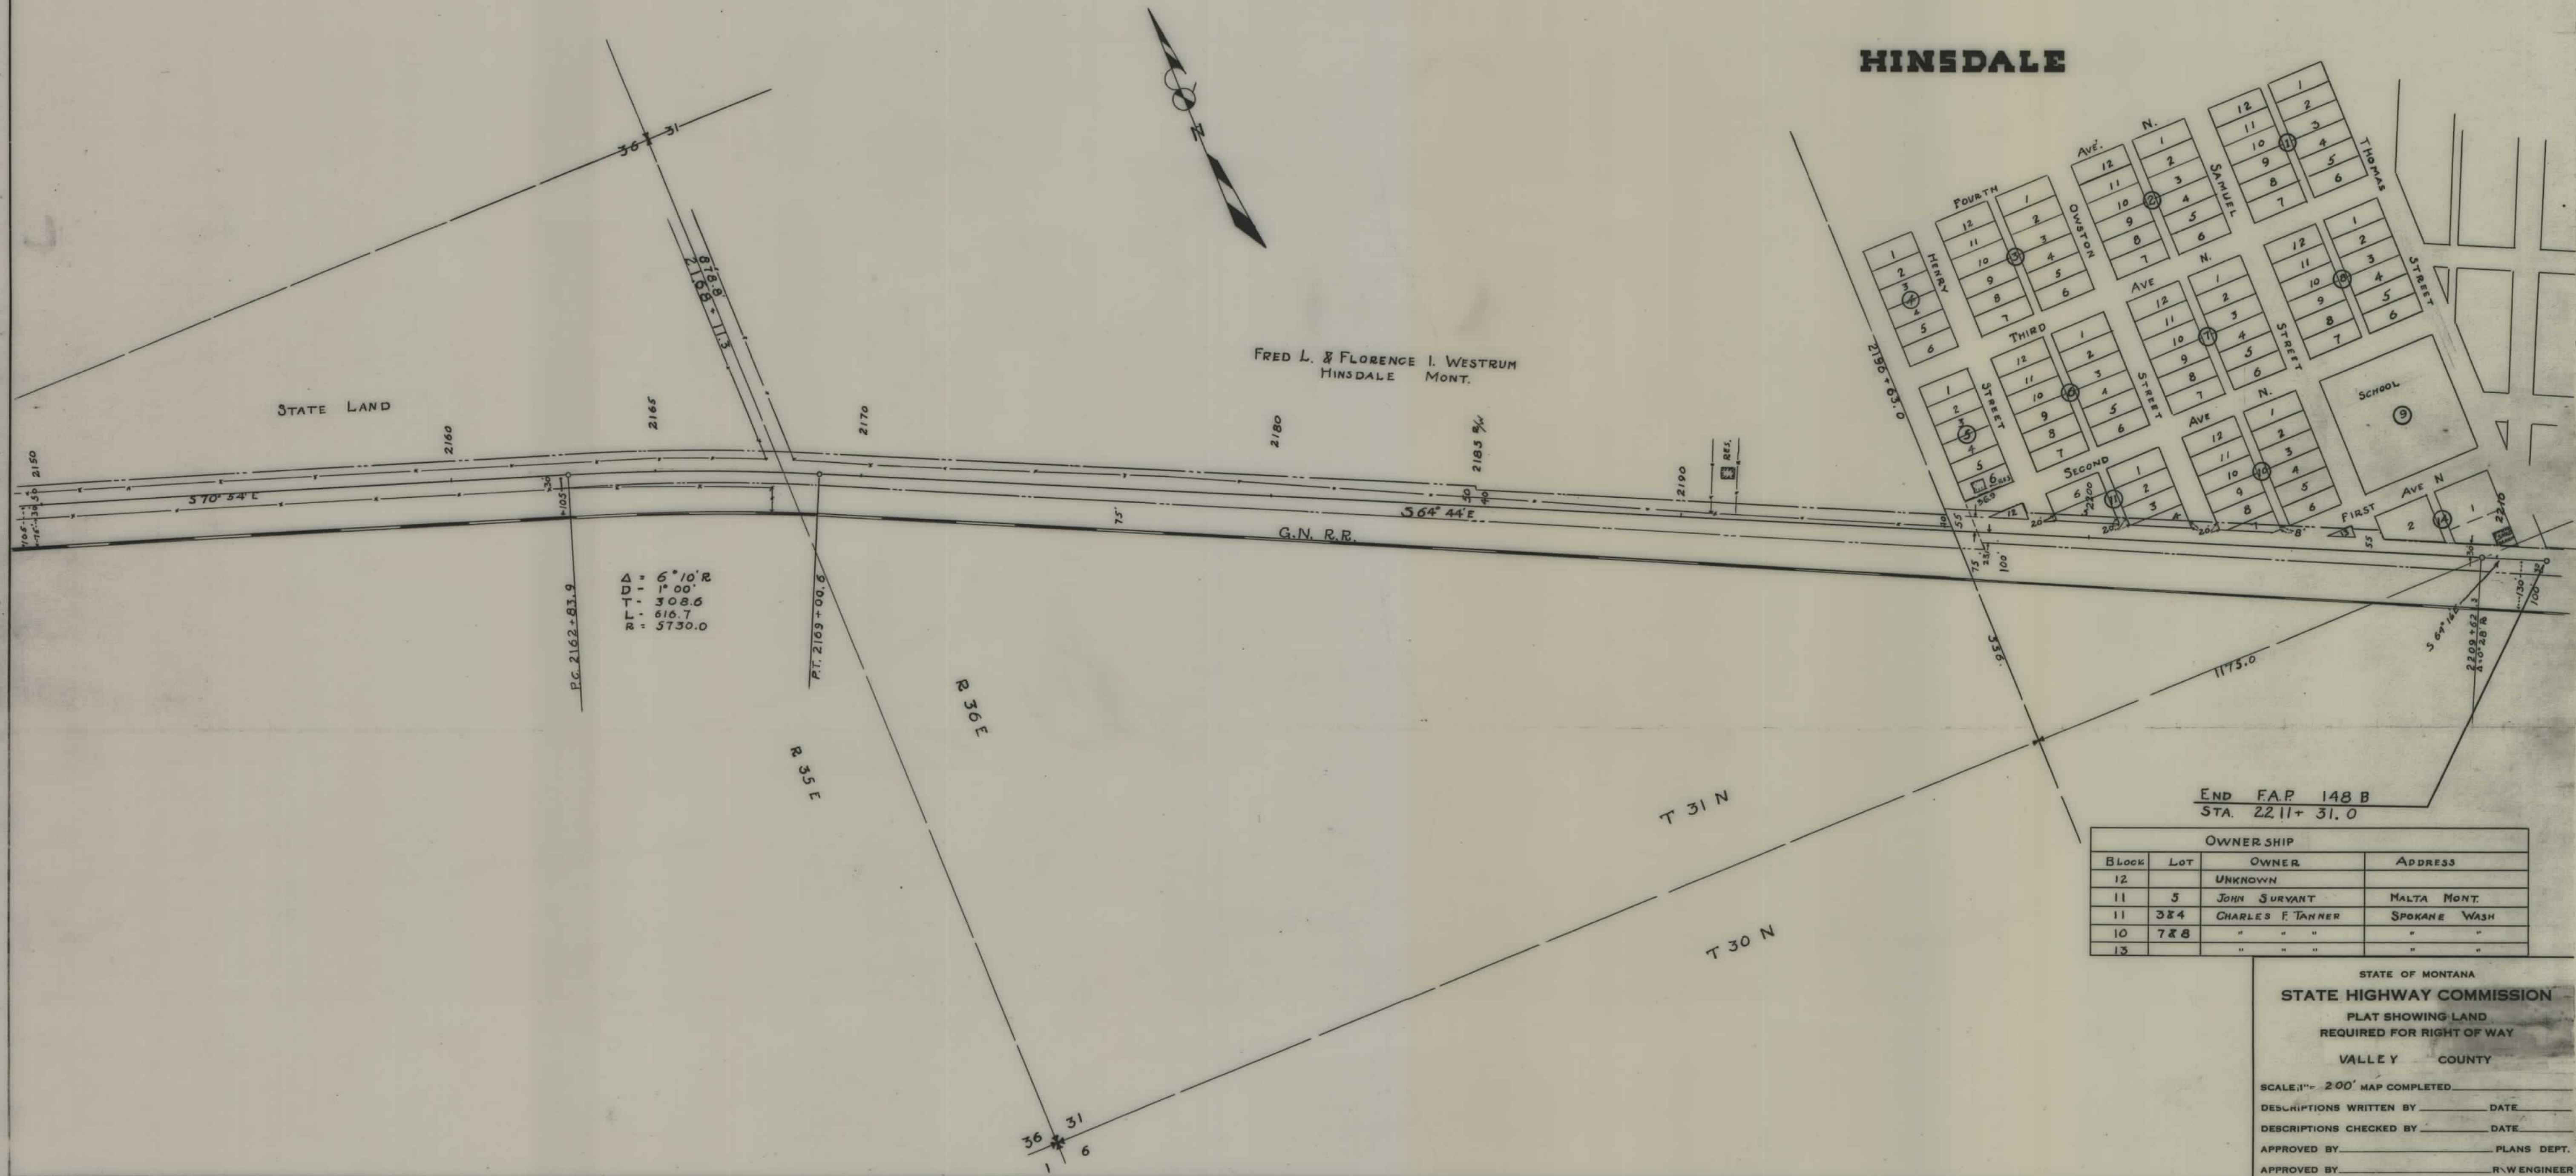

OWNERSHIP			
BLOCK	LOT	OWNER	ADDRESS
12		UNKNOWN	
11	5	JOHN SURYANT	MALTA MONT.
11	384	CHARLES F. TANNER	SPOKANE WASH.
10	788	" " "	" "
13		" " "	" "

STATE OF MONTANA
STATE HIGHWAY COMMISSION
PLAT SHOWING LAND
REQUIRED FOR RIGHT OF WAY
VALLEY COUNTY

SCALE: 1" = 200' MAP COMPLETED
DESCRIPTIONS WRITTEN BY _____ DATE _____
DESCRIPTIONS CHECKED BY _____ DATE _____
APPROVED BY _____ PLANS DEPT.
APPROVED BY _____ R.W. ENGINEER