


PLANS
NOT
TO
SCALE

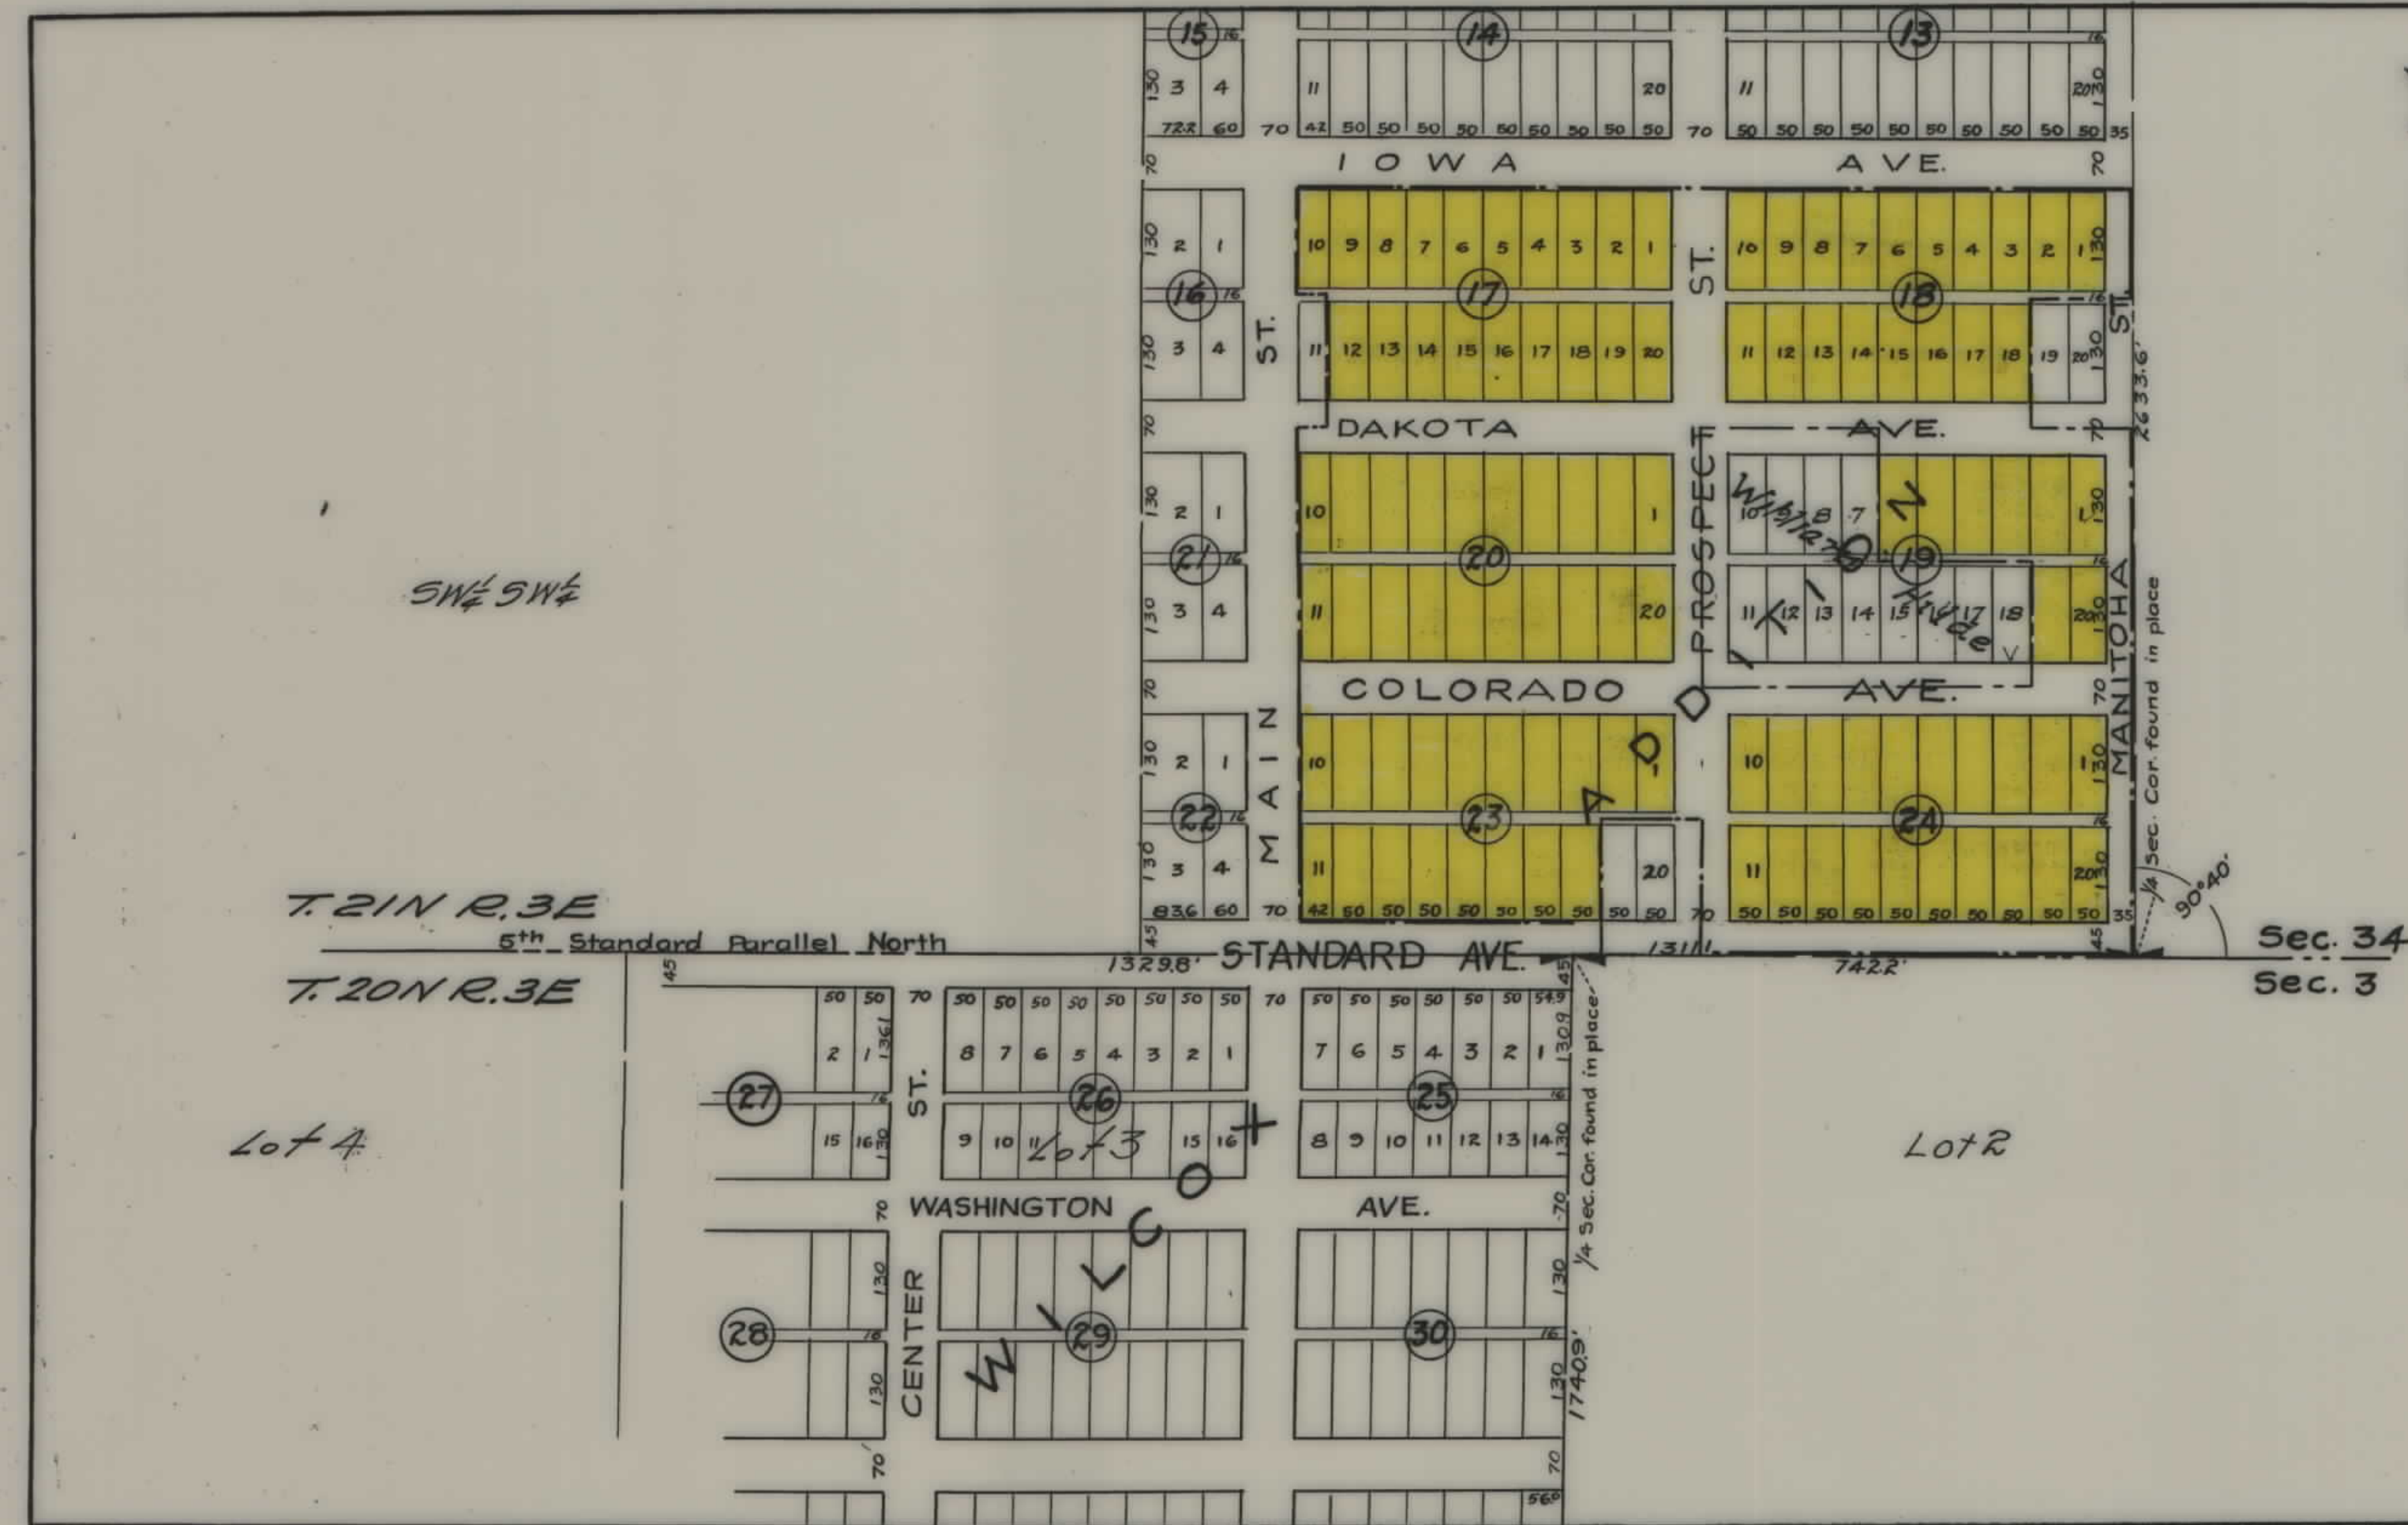

Ownership				
Lots	Blk.	Name	Address	Remarks
All	16	Cascade County		
1 to 10, 12 to 20	17	"		
11	17	S.A. Willis	Great Falls, Mont.	
1 to 18	18	Cascade County		
19, 20	18	Abbie Reiquam	Collins, Mont.	
7 to 18	19	William Hilde	Great Falls, Mont.	County took tax title, then sold w/ threat advising state.
1 to 6, 19, 20	19	Cascade County		
All	20	"		
All	21	"		
1, 2	22	Harry McClintock		
3, 4	22	Cascade County		
1 to 18	23	"		
19, 20	23	James O'Toole	Roy, Mont.	
All	24	Cascade County		
All	25	"		
QUITCLAIM DEED TO:			(DATE)	
1 to 10	23	LYDIA & SHANNON WADSWORTH	9-29-87	
1 to 18	18	DENNIS A. PARK & BONNIE K. ROSS	9-29-87	
1 to 10	24	DAVID C. NELSEN & MICHAEL S. NELSEN	9-29-87	
1 to 10, 12 to 20	17	SHAWN MORRISON, VANCE MORRISON, ARLENE MORRISON & NICK MORRISON	9-29-87	
All	20			
1 to 6, 19-20	19	CARROL NELSEN & MAE S. NELSEN	9-29-87	
11 to 18	23	PATRICK D. BROSSAU & JANE A. BROSSAU	10-27-87	
11 to 20	24			

FED. ROAD DIST. NO.	STATE	FED. AID PROJ. NO.	FISCAL YEAR	SHEET NO.	TOTAL SHEETS
1	MONT.	149-A		1	1

Gravel Pit Location

STATE OF MONTANA	
STATE HIGHWAY COMMISSION	
PLAT SHOWING LAND	
REQUIRED FOR RIGHT OF WAY	
CASCADE COUNTY	
SCALE 1"=200'	MAP COMPLETED Aug. 1942
DESCRIPTIONS WRITTEN BY _____	DATE _____
DESCRIPTIONS CHECKED BY _____	DATE _____
APPROVED BY _____	PLANS DEPT.
APPROVED BY _____	R/W ENGINEER