


PLANS  
NOT  
TO  
SCALE


| FED. ROAD DIST. NO. | STATE | F.A.P. | SHEET NO. | TOTAL SHEETS |
|---------------------|-------|--------|-----------|--------------|
| 1                   | MONT. | 149-D  | 1         | 6            |

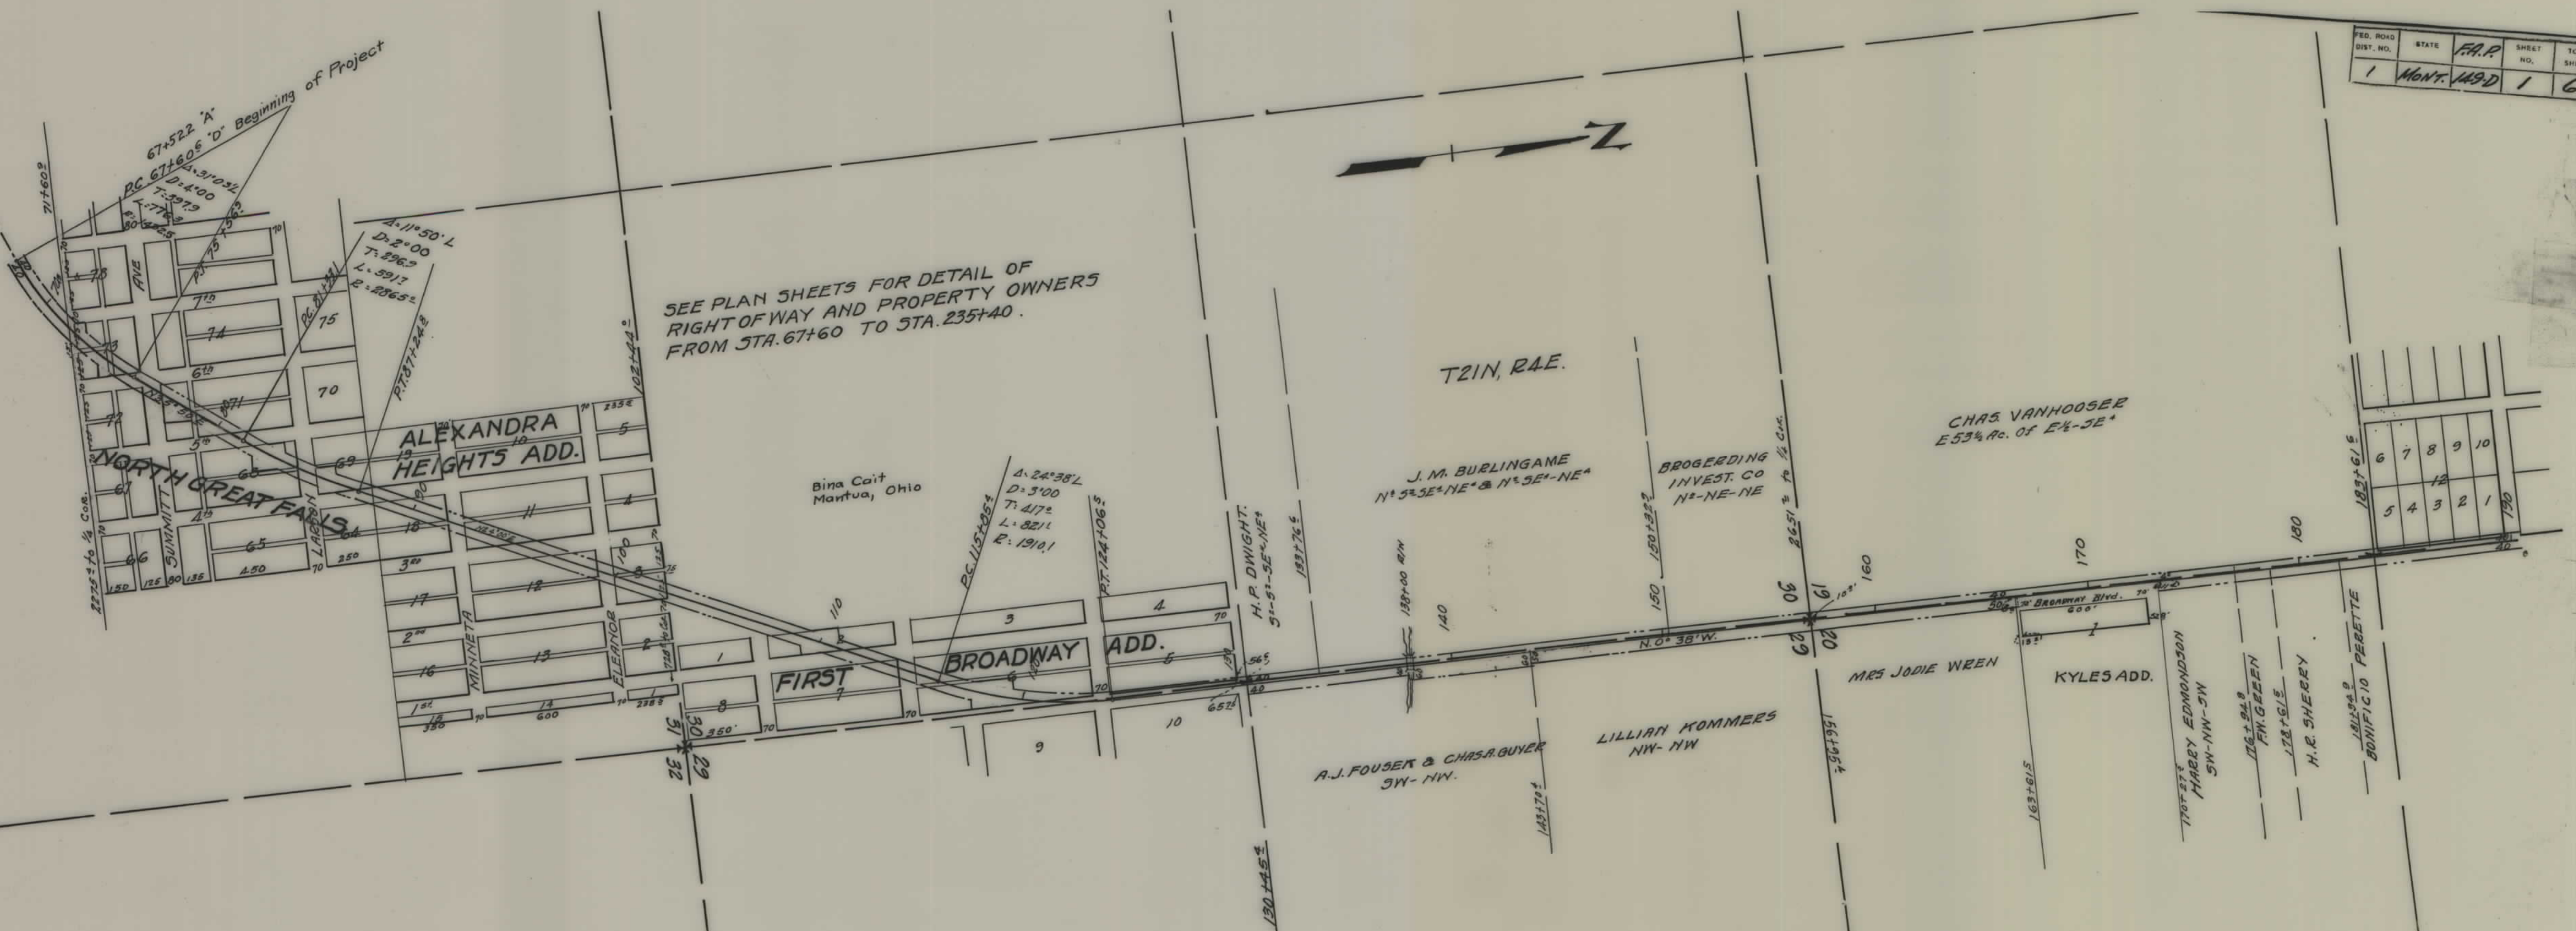

SEE PLAN SHEETS FOR DETAIL OF  
RIGHT OF WAY AND PROPERTY OWNERS  
FROM STA. 67+60 TO STA. 235+40.




| FED. ROAD DIST. NO. | STATE | F.A.P. | SHEET NO. | TOTAL SHEETS |
|---------------------|-------|--------|-----------|--------------|
| 1                   | MONT. | 149D   | 2         | 6            |

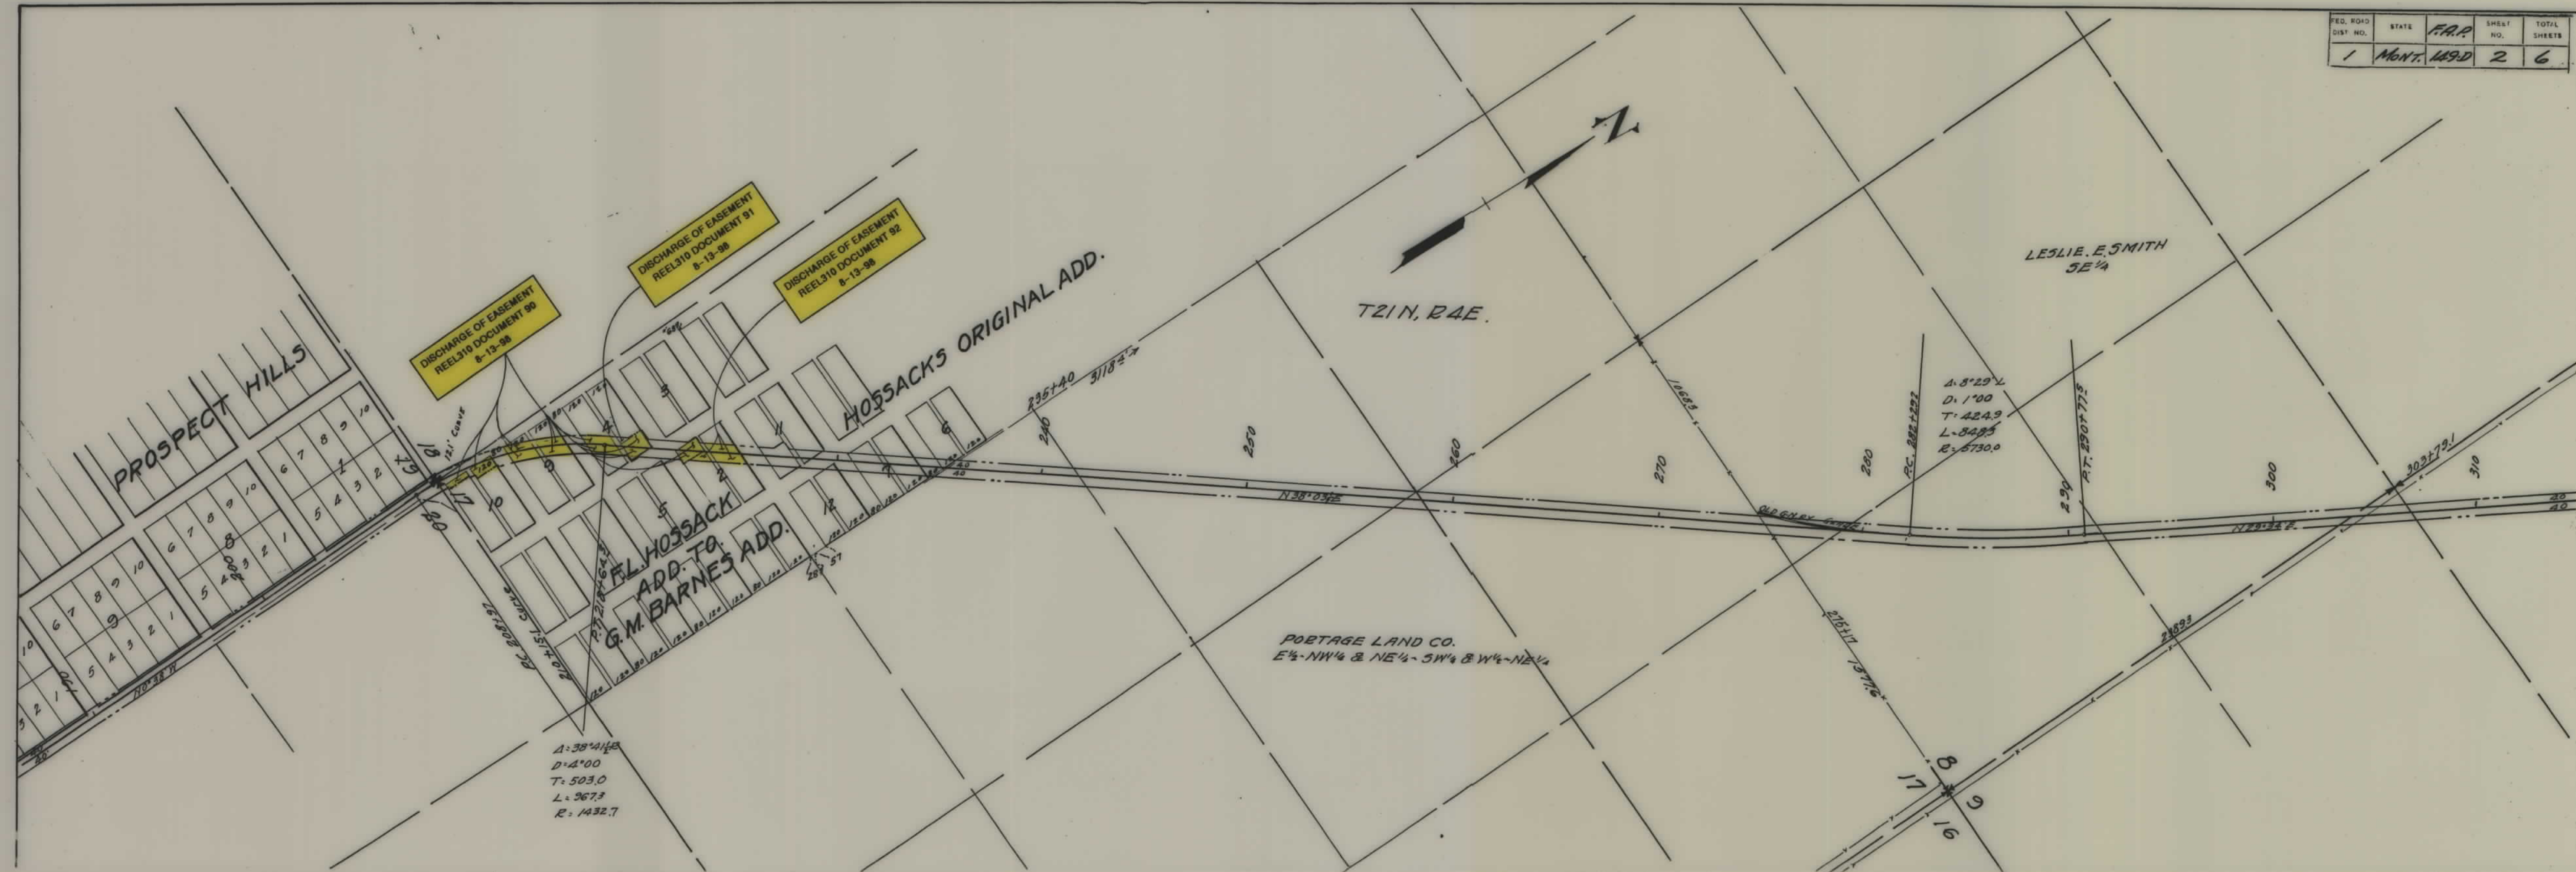

SUPP F 14902) - F 14909


| FED. ROAD DIST. NO. | STATE | F.A.P. NO. | SHEET NO. | TOTAL SHEETS |
|---------------------|-------|------------|-----------|--------------|
| 1                   | MONT. | 1490       | 3         | 6            |

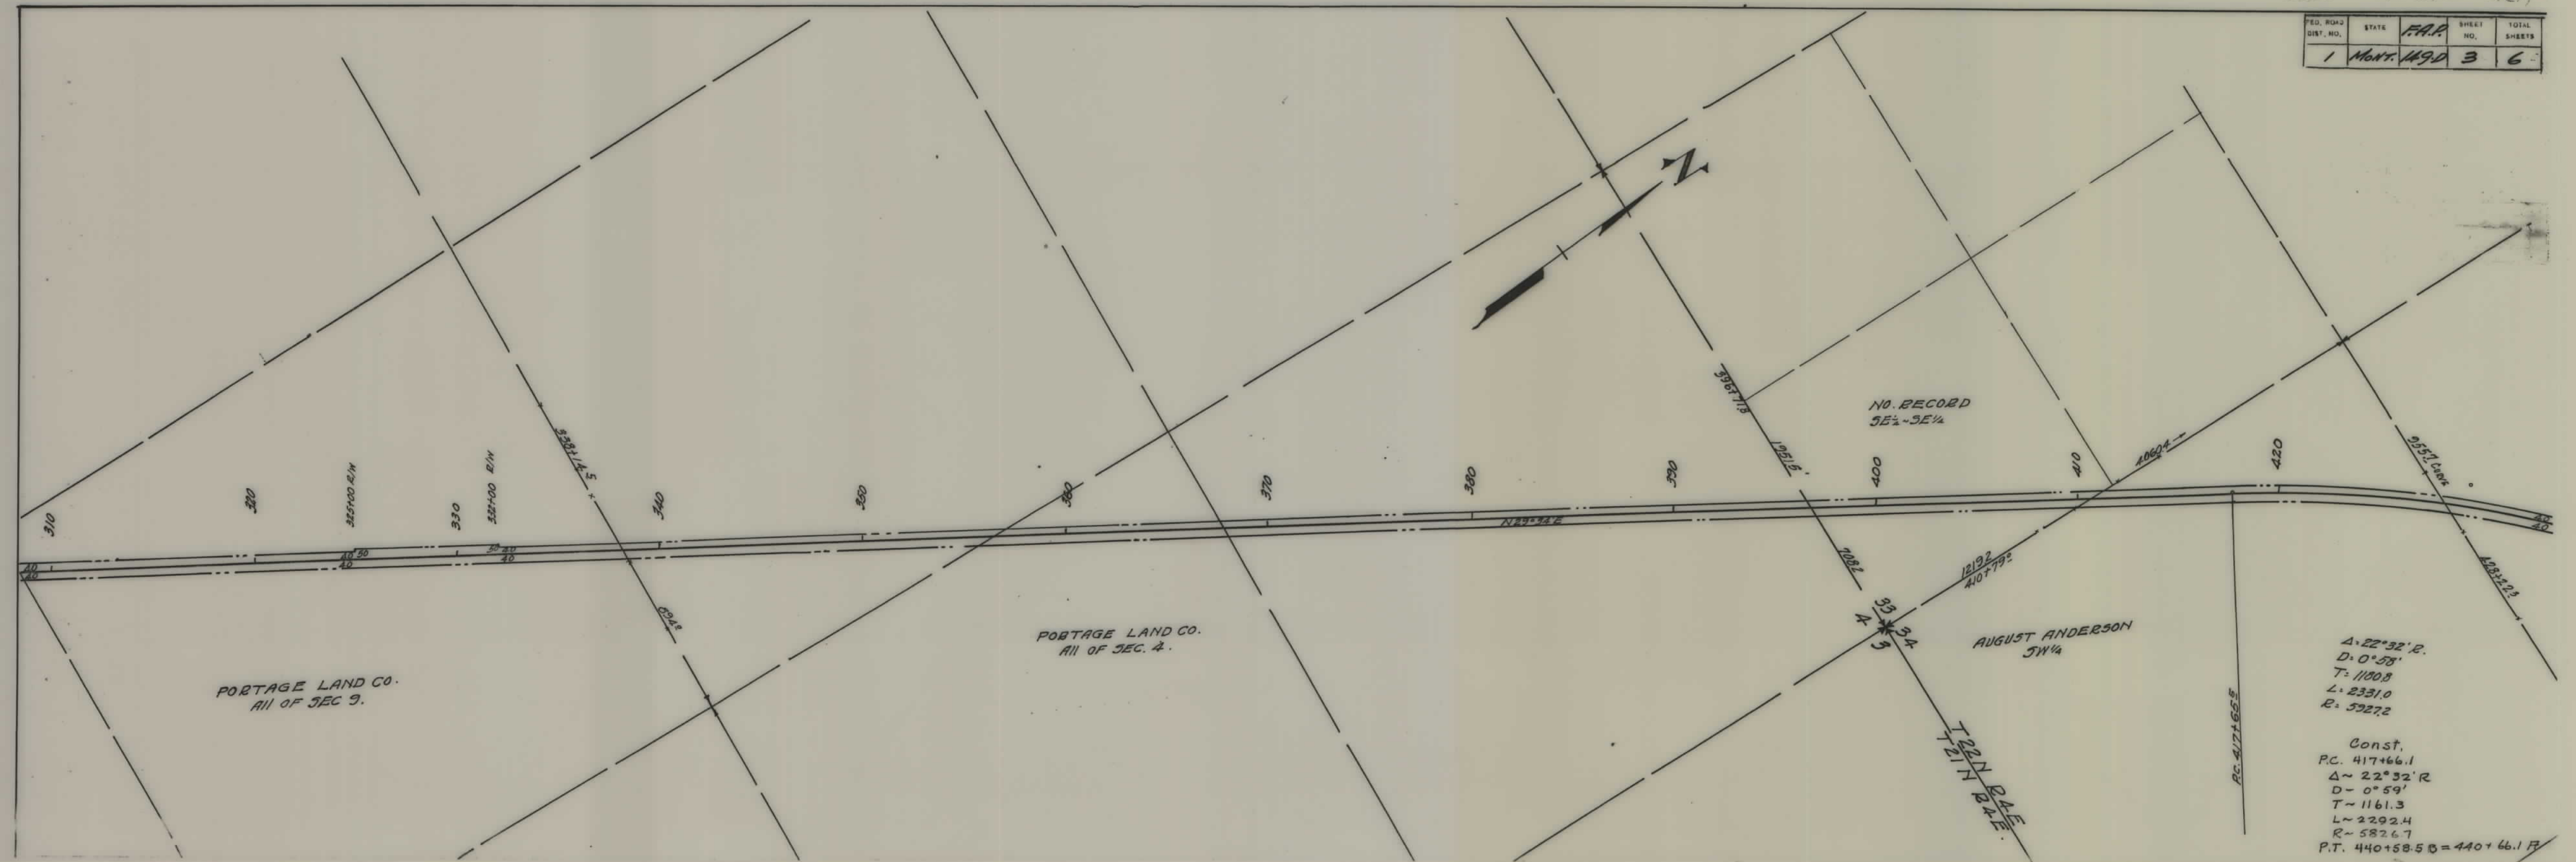


Δ 22° 32' R.  
D 0° 58'  
T 1180.8  
L 2331.0  
R 5927.2

Const.  
P.C. 417+66.1  
Δ ~ 22° 32' R  
D ~ 0° 59'  
T ~ 1161.3  
L ~ 2292.4  
R ~ 5826.7  
P.T. 440+58.5 = 440+66.1 F


| FED. ROAD DIST. NO. | STATE | F.R.P. | SHEET NO. | TOTAL SHEETS |
|---------------------|-------|--------|-----------|--------------|
| 1                   | MONT. | 149D   | 4         | 6            |

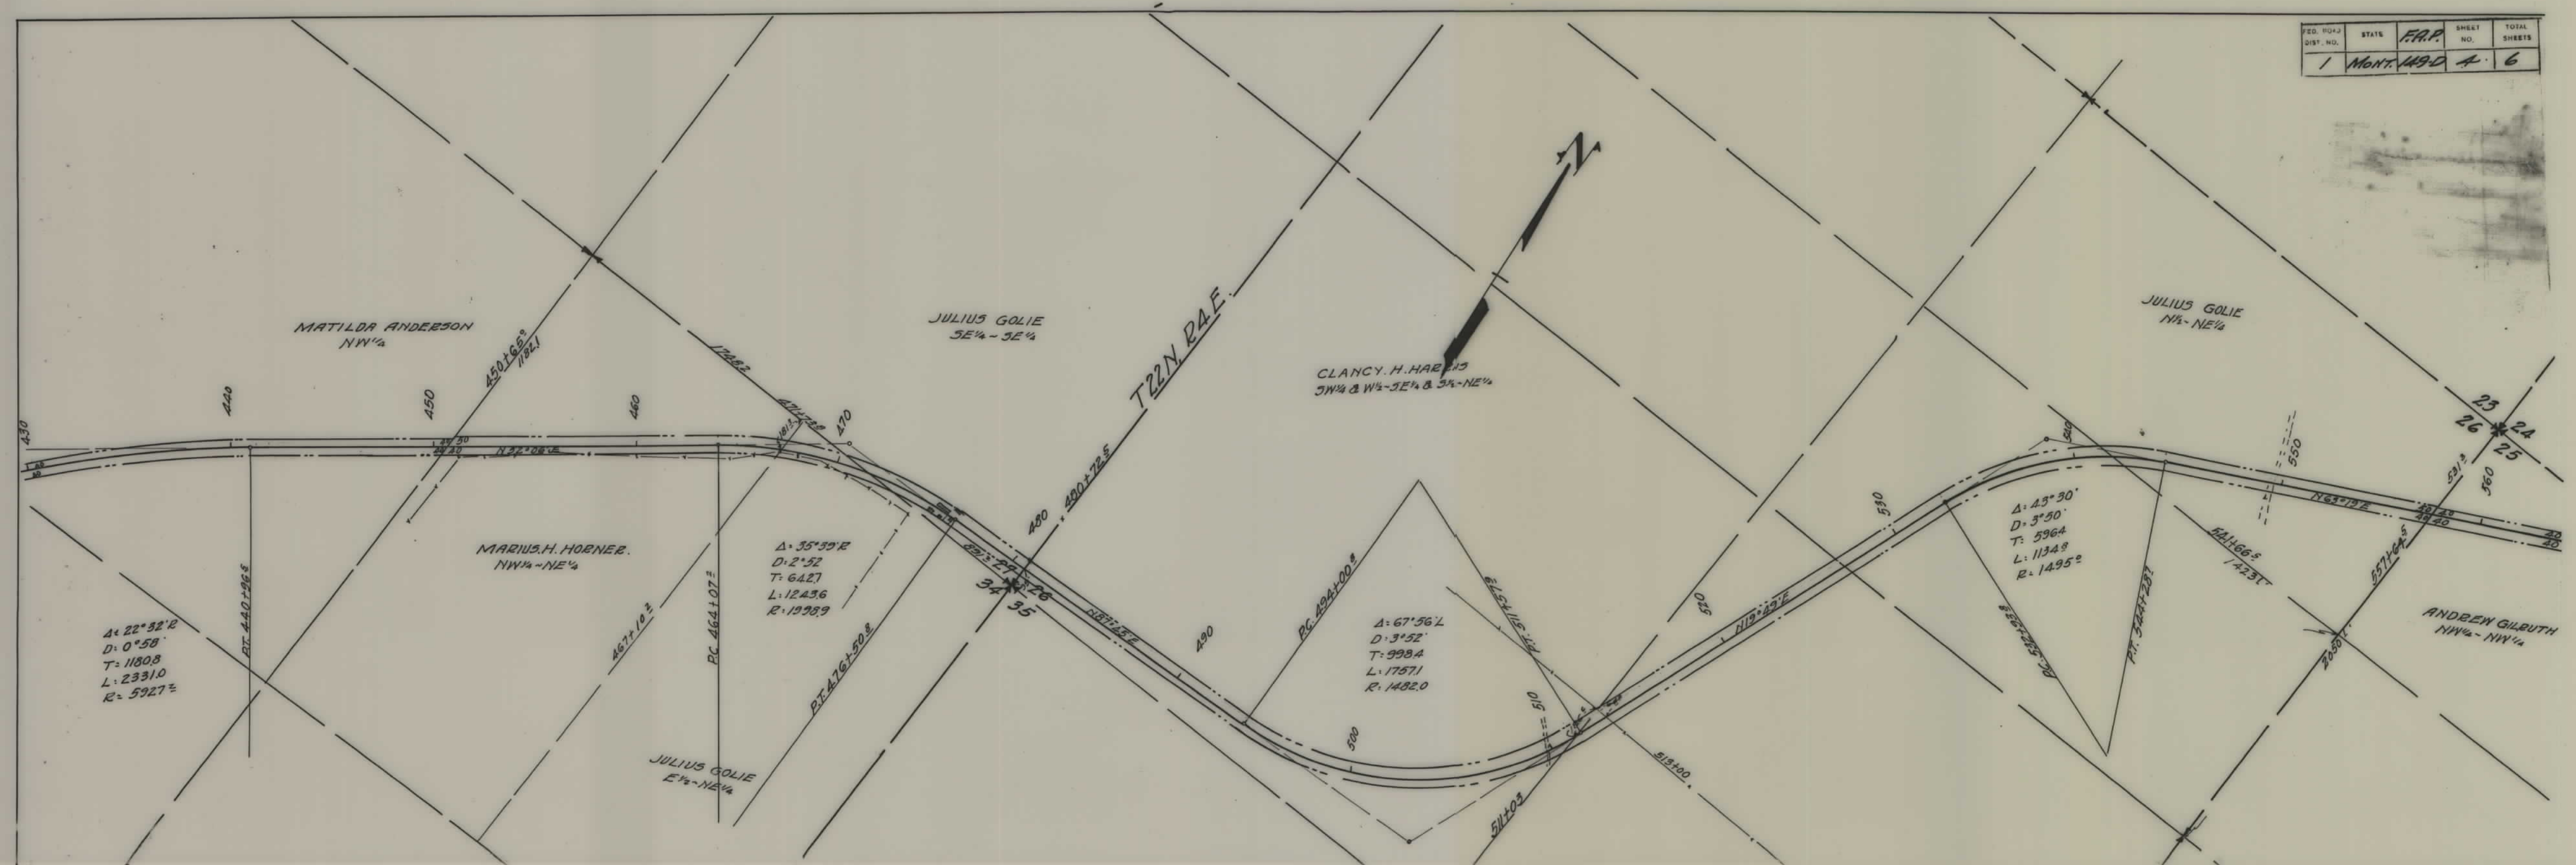

| Fed Road Dist No | State | FAP   | Sheet No | Total Sheets |
|------------------|-------|-------|----------|--------------|
| 1                | Mont. | 149-D | 5        | 6            |

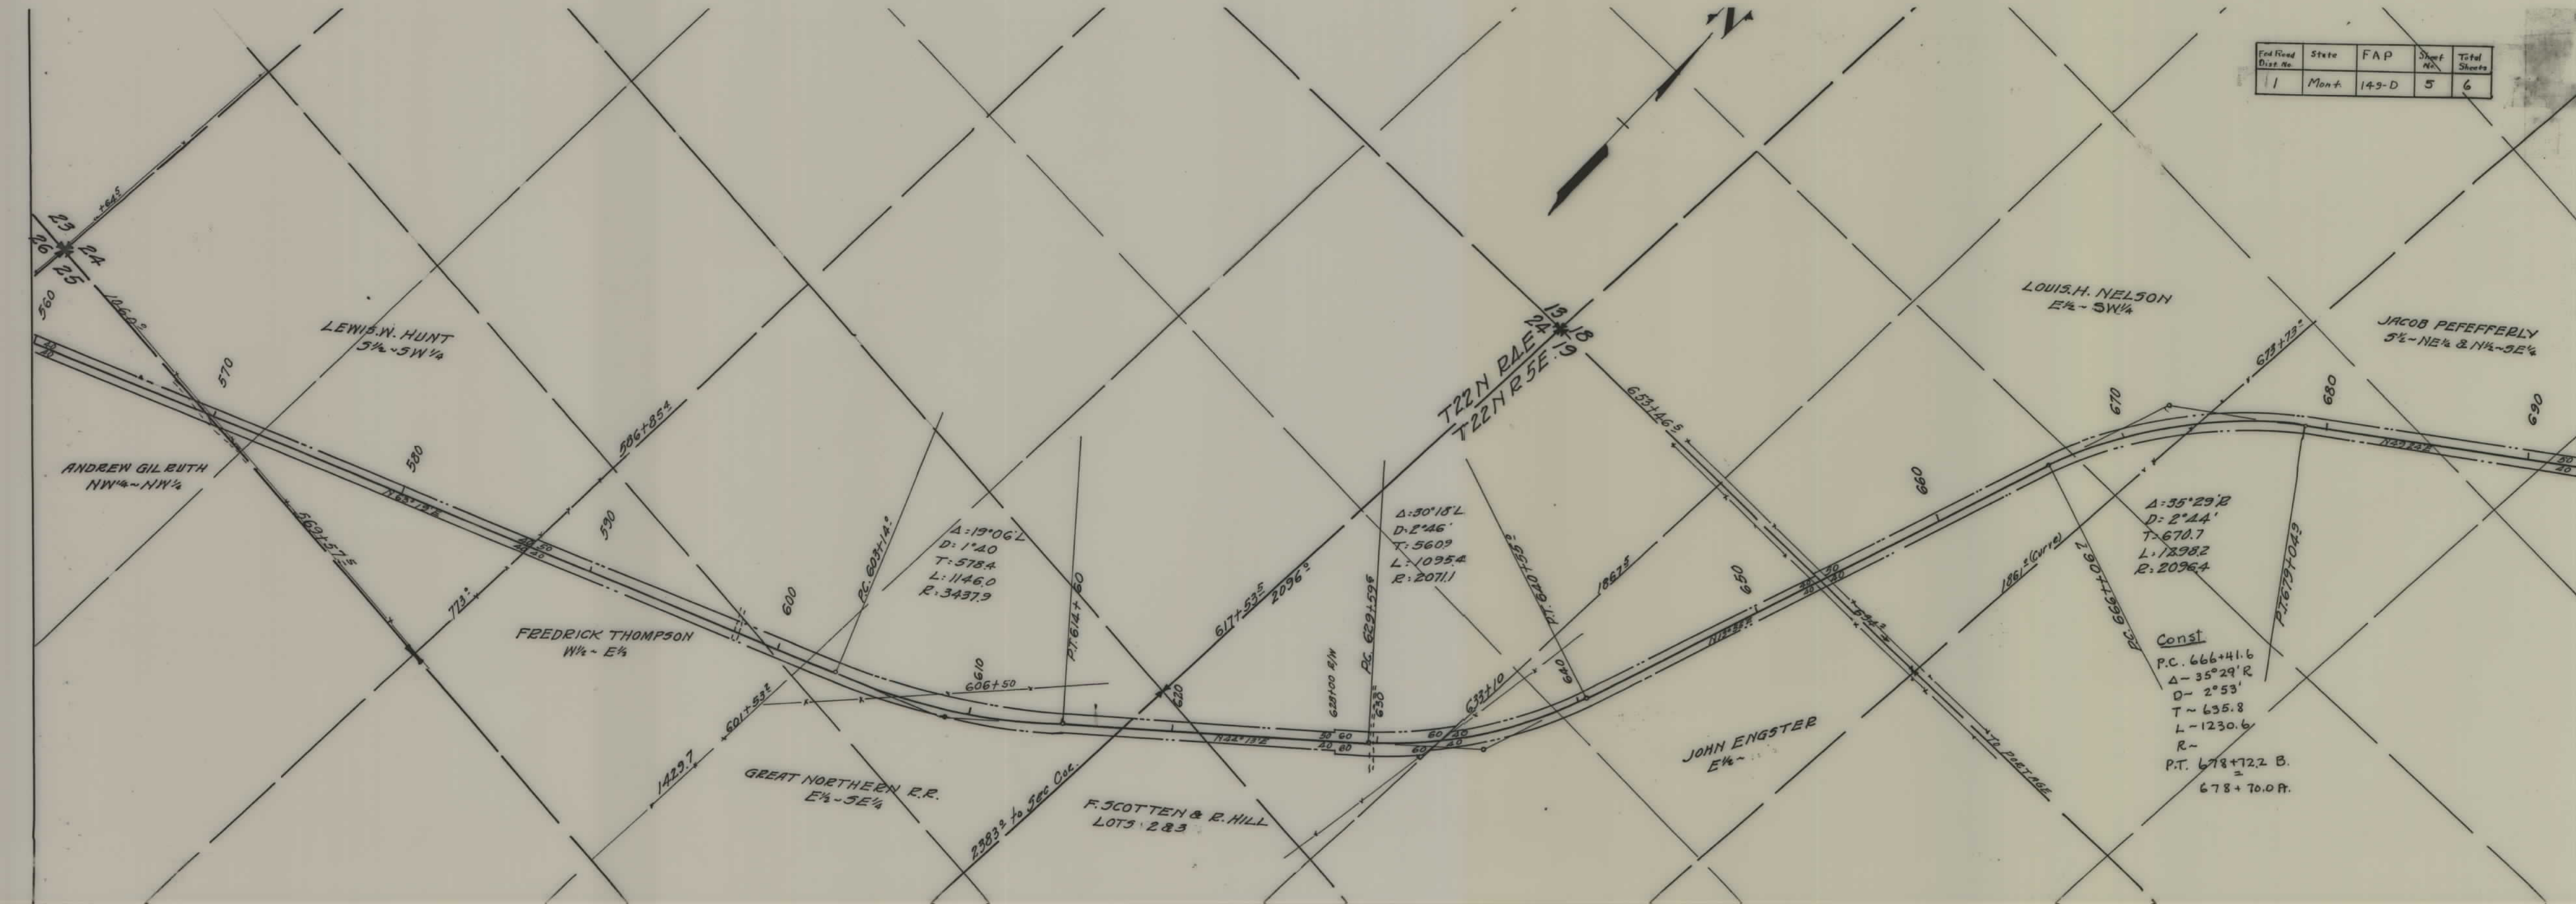

| REG. NO. | STATE | F.A.P. | SHEET NO. | TOTAL SHEETS |
|----------|-------|--------|-----------|--------------|
| 1        | Mont. | 149-D  | 6         | 6            |

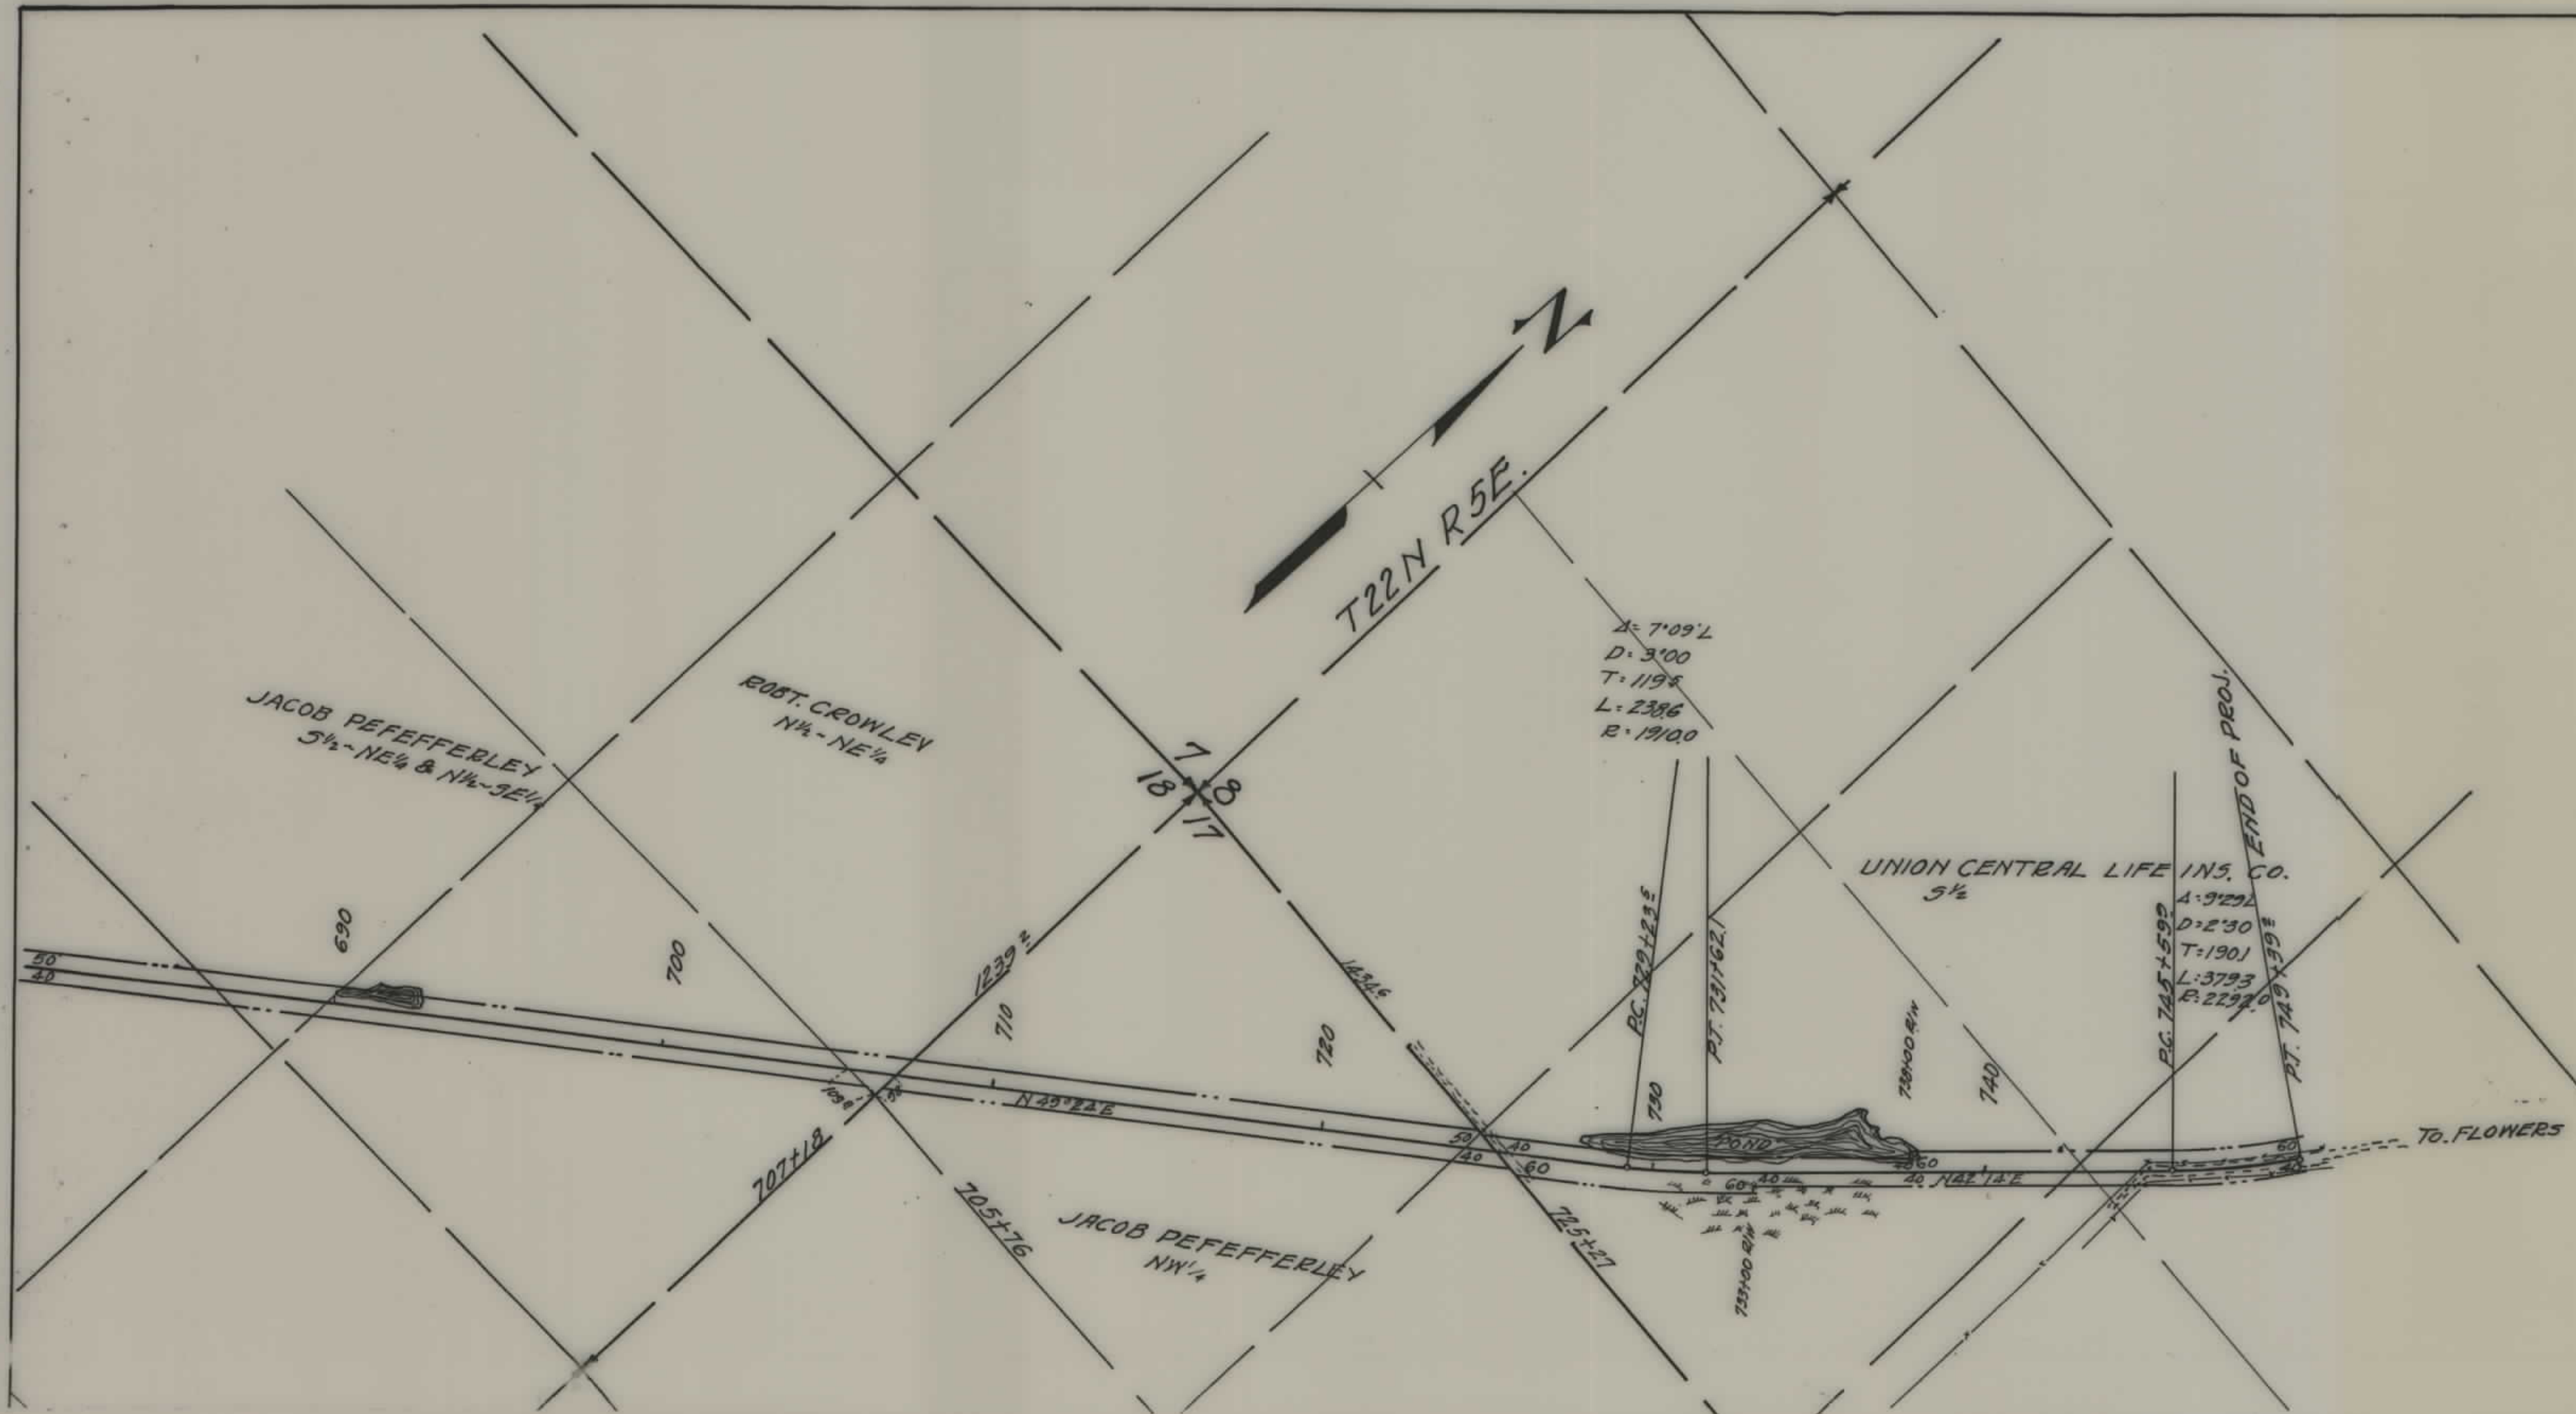

Cascade County  
Scale 1"=400' June 1930

u