


PLANS
NOT
TO
SCALE

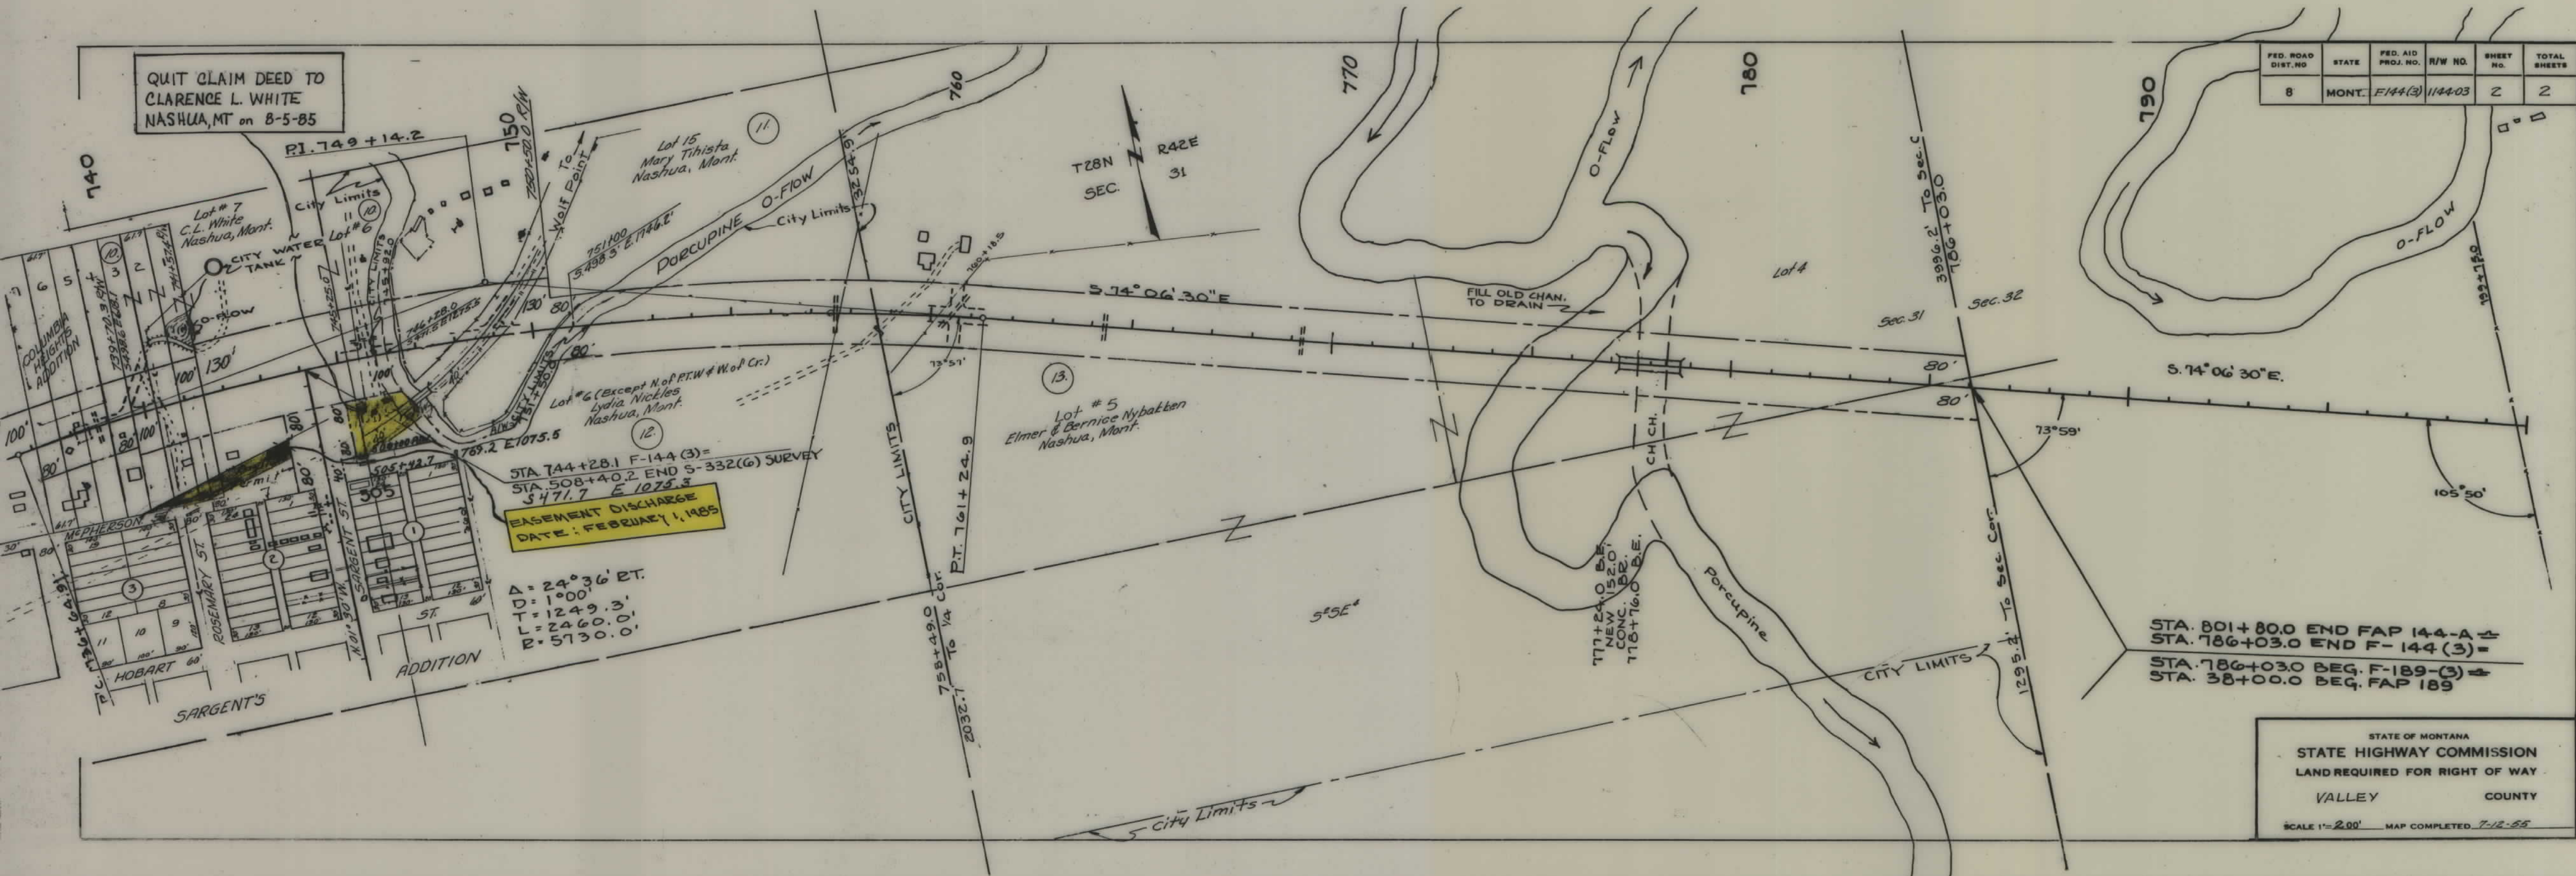

QUIT CLAIM DEED TO
CLARENCE L. WHITE
NASHUA, MT on 8-5-85

STA 744+28.1 F-144 (3) =
STA 508+40.2 END S-332(6) SURVEY
S 471.7' E 1075.3'
EASEMENT DISCHARGE
DATE: FEBRUARY 1, 1985

Δ = 24°36' RT.
D = 1°00'
T = 1249.3'
L = 2460.0'
R = 5730.0'

FED. ROAD DIST. NO.	STATE	FED. AID PROJ. NO.	R/W NO.	SHEET NO.	TOTAL SHEETS
8	MONT.	F144(3)	1144-03	2	2

STA. 801+80.0 END FAP 144-A =
STA. 786+03.0 END F-144 (3) =
STA. 786+03.0 BEG. F-189 (3) =
STA. 38+00.0 BEG. FAP 189

STATE OF MONTANA
STATE HIGHWAY COMMISSION
LAND REQUIRED FOR RIGHT OF WAY
VALLEY COUNTY
SCALE 1"=200' MAP COMPLETED 7-12-55