

PLANS
NOT
TO
SCALE

BLOCK 3

Lots 13 & 14 David Arnold & Mary Jane Hallett.
 % Jessie Watson 636 7th Ave. N. Glasgow.
 Lot 15 Clair J. & Feblah M. Miller
 930 Royal Ave. Calgary, Alta. Can.
 E. 3' Lot 16 Harry V. & Levada P. Prosser
 930 Royal Ave. Calgary, Alta. Can.
 Lot 16 John B. & Anna Hektner (less the E. 3' & the W. 3')
 W. 3' Lot 16 & E. 24' Lot 17 Grace Fry,
 Plentywood Mont.
 E. 31.2' Lot 18 Marie & Marvel Bjorklund
 615 6th Ave. N. Glasgow
 W. 10' Lot 18, Lot 19 Ezra Hurlburt
 624 1st Ave. N. Glasgow

BLOCK 86

Lots 10, 11, 12 J.T. & Maybelle Gorman
 Box 832 Glasgow
 Lot 13 & 14 Esther Hauger
 519 E. Comstock, Glendora Calif.
 Lot 15 part of 16, Union Oil Co. Of Calif.
 Part of lot 18 - SELMA F. COLES, GLASGOW
 Lot 19 Selma F. Coles, Glasgow
 Lots 20 21 EAST 10' & N 24' OF WEST 40' LOT 22
 NOR. MONT. DAIRIES INC. BOX 832 MARY ALICE HARDY SIDNEY
 SOUTH 126' OF WEST 40' LOT 22 VIOLET EATINGER

S.E. Cor. Sec. 12
 N. 26° 45' A' W. 4536.0'
 STA. 0+04.0 BEG. F-144 (4) ±
 STA. 0+00 BEG. F-144 ORIG. =
 STA. 989+32.3 END F-155 (4)

PARCEL 1A
 LOT 1, BLK. 87
 ORIGINAL TOWNSITE
 HARRY A. BELL
 LESSEE:
 LEONARD BULT
 NOTE: SUFFICIENT R/W
 WAS ACQUIRED ON PROJ.
 F-155 (4)

$\Delta = 3^{\circ} 52' 30''$ LT.
 $D = 2^{\circ}$

STA. 1+13.3
 OVERHEAD TRAFFIC SIGNAL
 14.6' CLEAR

GLASGOW MONTANA.

BLOCK 66

Lots 24 & 25 Wm. Jilman, et al
 Lots 26, 27 & 28 Troy R. & Clara BreckJern
 % Robert L. & Lois Morton, Glasgow
 Lot 29 Mary Wall et al
 % Joseph N. Noss 534 1st Ave. No. Glasgow.
 Lots 30 & 31 Tom W. & Anna E. Leedham
 506 3rd Ave. No. Glasgow.
 Lots 32, 33, 34, & 35 Methodist Episcopal Church

FED. ROAD DIST. NO.	STATE	FED. AID PROJ. NO.	R/W NO.	SHEET NO.	TOTAL SHEETS
8	MONT.	F-144(4)	1144-04	1	7

BLOCK 66

E. 31.2' Lot 15, W. 41' Lot 16 Marvel & Marie Bjorklund
 615 6th Ave. No. Glasgow
 E. 24' Lot 16 Grace Fry Plentywood Mont.
 W. 3' Lot 17 Grace Fry Plentywood Mont.
 Lot 17 John B. & Anna Hektner R.R. 1, Glasgow.
 E. 3' Lot 17 Harry V. & Levada P. Prosser
 930 Royal Ave. Calgary Alta. Can.
 Lot 18 Clair J. & Feblah M. Miller
 930 Royal Ave. Calgary Alta. Can.
 Lots 19 & 20 David A. & Mary J. Hallett
 % Jessie Watson 636 7th Ave. No. Glasgow
 Lot 21 W. J. Sutter, Glasgow
 Lots 22 & 23 Church of the Nazarene Glasgow

M.S. #1

NW 4 SW 4

Sec. 13

T. 29 N., R. 39 E

O.E. C.D. & R.D. Martle
 Glasgow, Mont.
 Lab. Nos. 154340-1

BPR-APPR-6/8/61

STATE OF MONTANA

STATE HIGHWAY COMMISSION
 LAND REQUIRED FOR RIGHT OF WAY

VALLEY

COUNTY

SCALE 1" = 50' MAP APPROVED BY


R/W REVISED 10-28-60

DESCRIPTIONS WRITTEN BY
 DESCRIPTIONS CHECKED BY
 MAPS COMPLETED BY
 MAPS TO BUR. PUB. ROADS
 MAPS TO CONSTRUCTION

NOTE: AGENT TO ACQUIRE A 5' WORK & EXCAVATION
 PERMIT OUTSIDE OF R/W ON LOT 16 BLK. 86.

Bearing sent in from field for this
 line obviously in error.
 Brg. sent in N31° 01' E

1+50

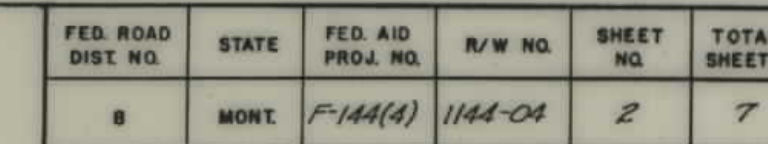


BLOOK 84
Lots 1,2 & 3 Standard Oil Co.
Box 1099 Kansas City Mo.

DESCRIPTIONS WRITTEN BY	_____
DESCRIPTIONS CHECKED BY	_____
MAPS COMPLETED BY	_____
MAPS TO BUR. PUB. ROADS	_____
MAPS TO CONSTRUCTION	_____

SCALE 1" = 50' MAP APPROVED BY _____

Parcel	Block	Lot	Name	Address	Remarks
12	25	1	Gilbert Fauth et al.	Box 373, Glasgow	N. 90' of Lot 1
	25	2	" " "	" " "	N. 90' of E. 10' Lot 2
	25	2	Ida Asleson	113 1 st Ave. N. Glasgow	N. 90' of W. 20' Lot 2
11	25	3	" " "	" " "	N. 90' of E. 20' Lot 3
10	25	3	L.F. & Gladys Saver	115 1 st Ave. N. Glasgow	N. 90' of W. 10' Lot 3
	25	4	" " "	" " "	N. 90' of Lot 4
9	25	5, 6, 7	May E. Adams	121 1 st Ave. N. "	
8	25	8	Peter L. & Marjorie Weyh	Box 927, Havre	% Wilber Watkins
15	23	1, 2, 3, 4	H.R. & Hilma Bjorkland	Box 889, Glasgow	Fanny Sinclair
14	23	5, 6	R.F. & Edna A. Cotter	Box 973, Glasgow	
13	23	7, 8	Elmer Asleson et al	Opheim, Mont.	
	9	8, 9	Wallace Bickford	128 1 st Ave. N. Glasgow	
	9	10, 11	Erick Hanson	Box 961, Glasgow	
	9	12, 13, 14, 15	James & Helen L. Thorn	908 11 th Ave. N. "	
38	10	8, 9, 10, 11	Leslie & Pearl Kinzell	96 1 st Ave. N. "	
39	10	12, 13, 14, 15	Hans Evannrude	Gen. Delv, Glasgow	
16	10	E. 1/4, 1/5	Valley County		

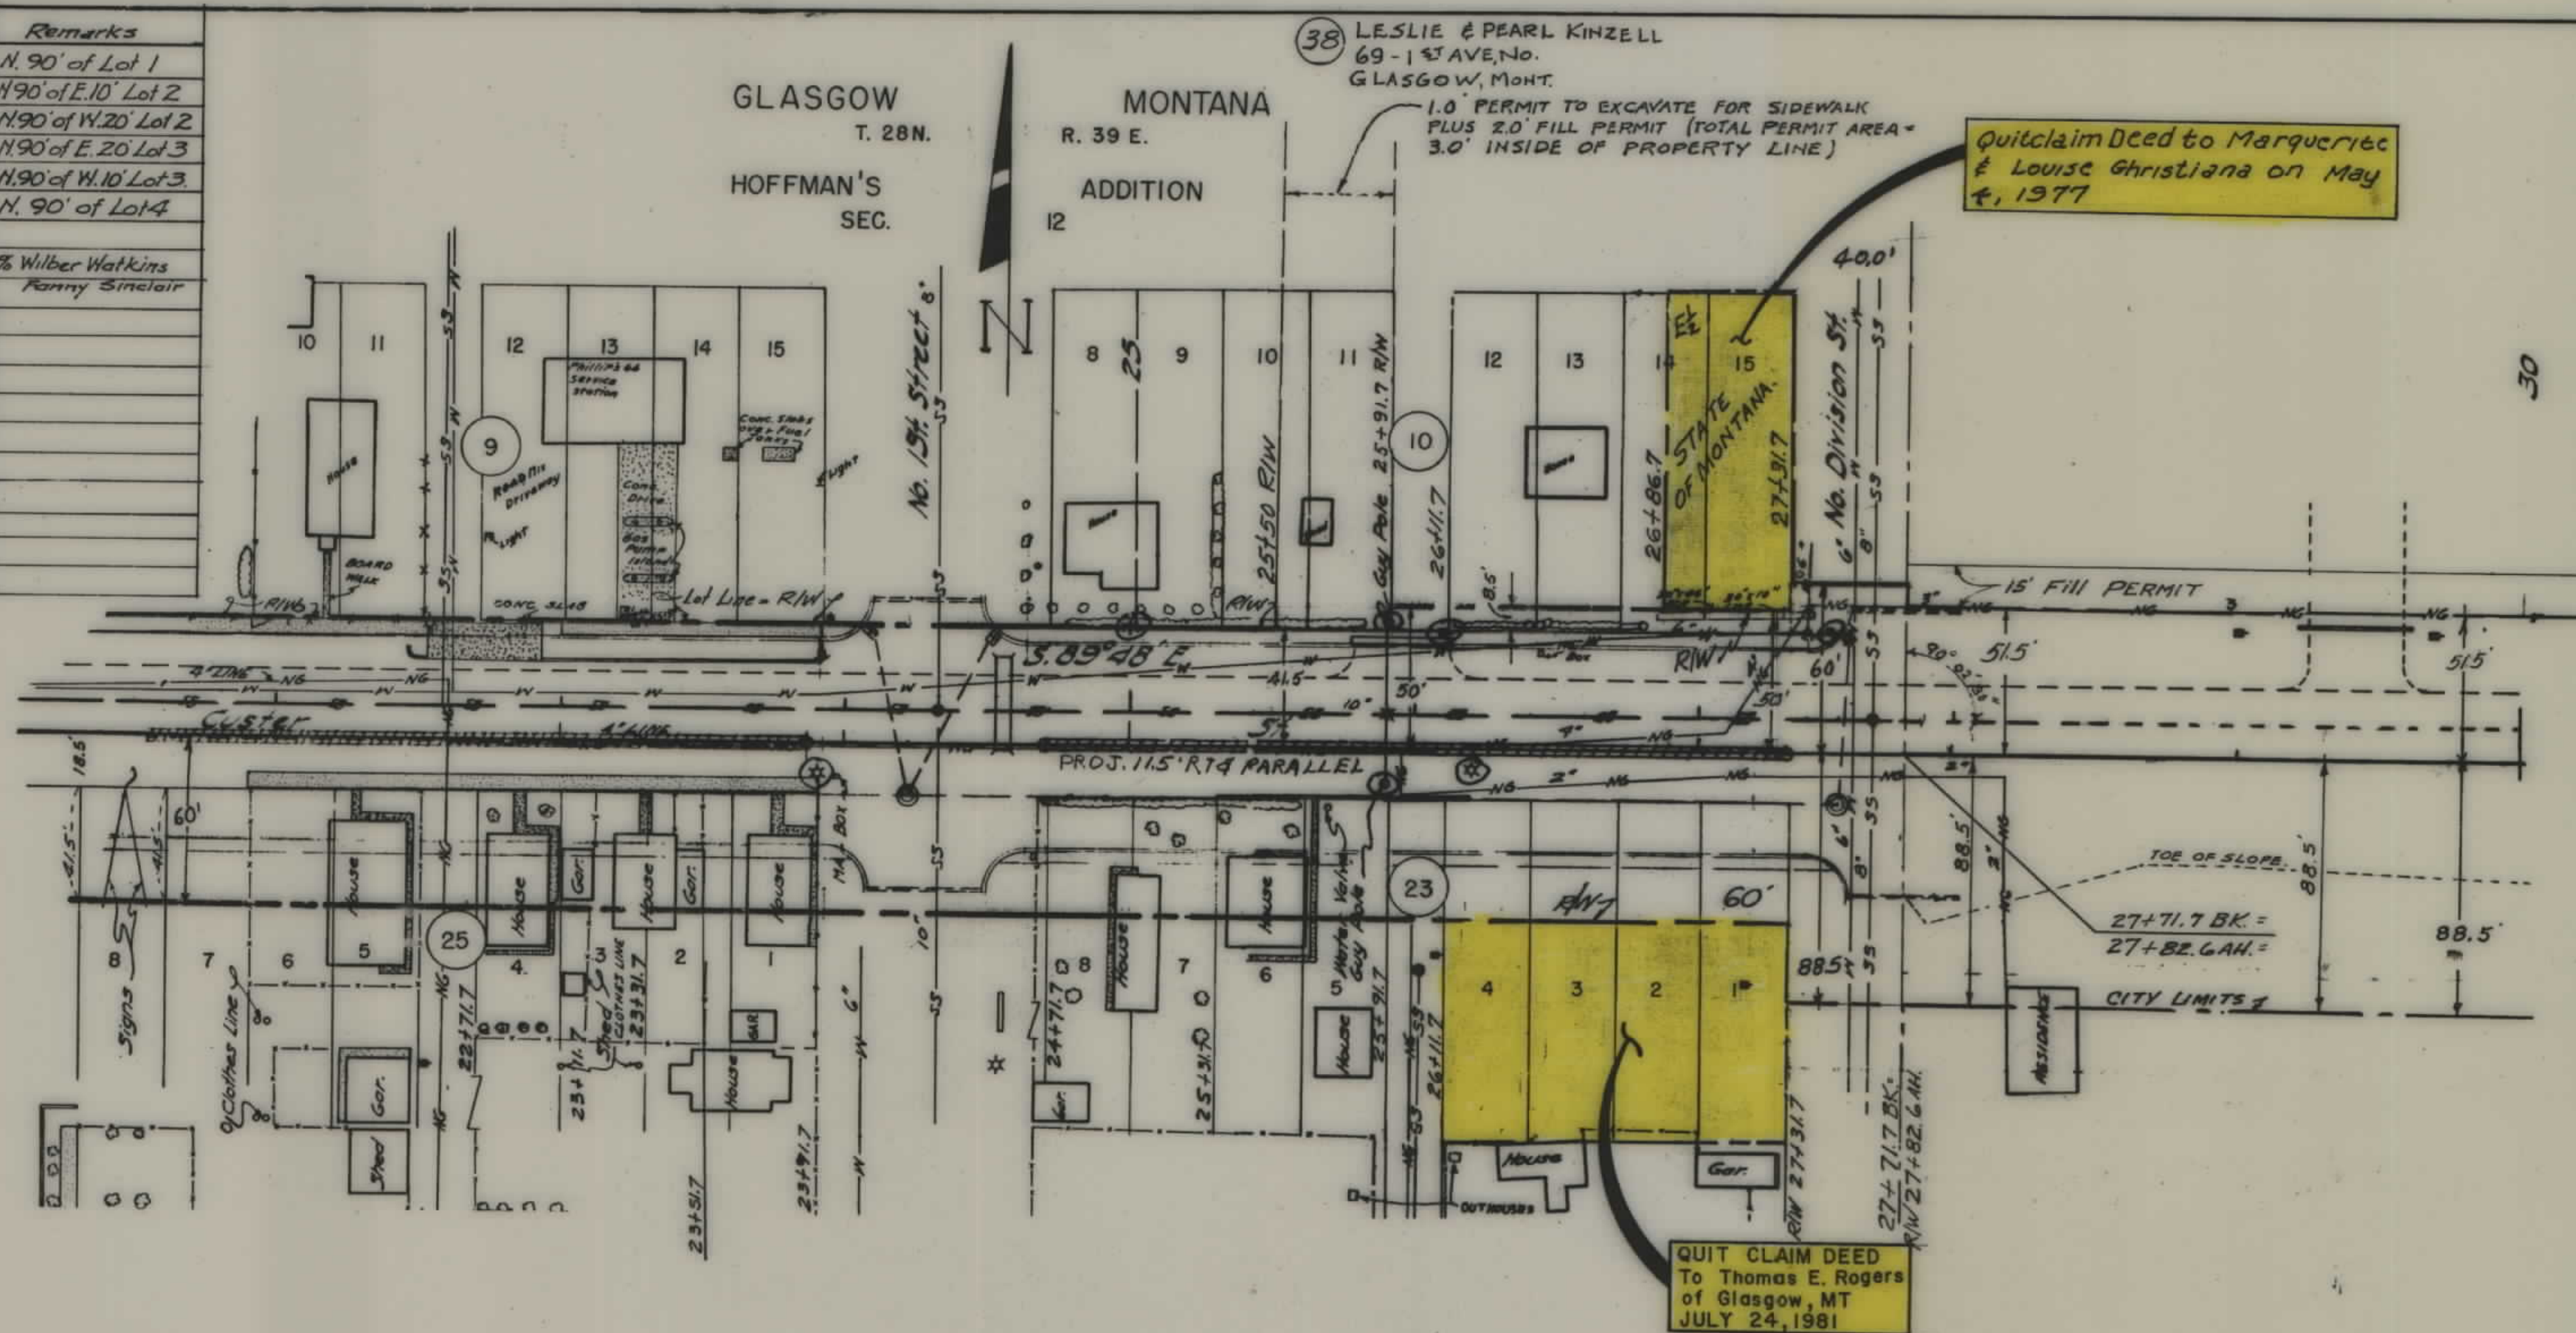

FED. ROAD DIST. NO.	STATE	FED. AID PROJ. NO.	R/W NO.	SHEET NO.	TOTAL SHEETS
8	MONT.	F-144(4)	1144-04	3	7

REV. 7-21-60 10-28-60 5-24-61

DESCRIPTIONS WRITTEN BY _____

DESCRIPTIONS CHECKED BY _____

MAPS COMPLETED BY _____

MAPS TO BUR. PUB. ROADS _____

MAPS TO CONSTRUCTION _____

RPR-APPR-4/8/61

STATE OF MONTANA

STATE HIGHWAY COMMISSION

LAND REQUIRED FOR RIGHT OF WAY

VALLEY COUNTY

SCALE 1" = 20' MAP APPROVED BY _____

150

160

33
Thor Nilson
Glasgow, Mont.

170

34
State of Mont.
Disregard this parcel due to
small area involved
H.D.
5-18-60

180


35
N², Sec. 21
Bernard August Bloomer
Claudio Maria Bloomer
Minors Under Guardianship of
Clara Durrell, Nashua, Mont.

190

200

T. 20 N. R. 40 E.

FED. ROAD DIST. NO.	STATE	FED. AID PROJ. NO.	R/W NO.	SHEET NO.	TOTAL SHEETS
8	MONT.	F144(4)	1144-04	6	7

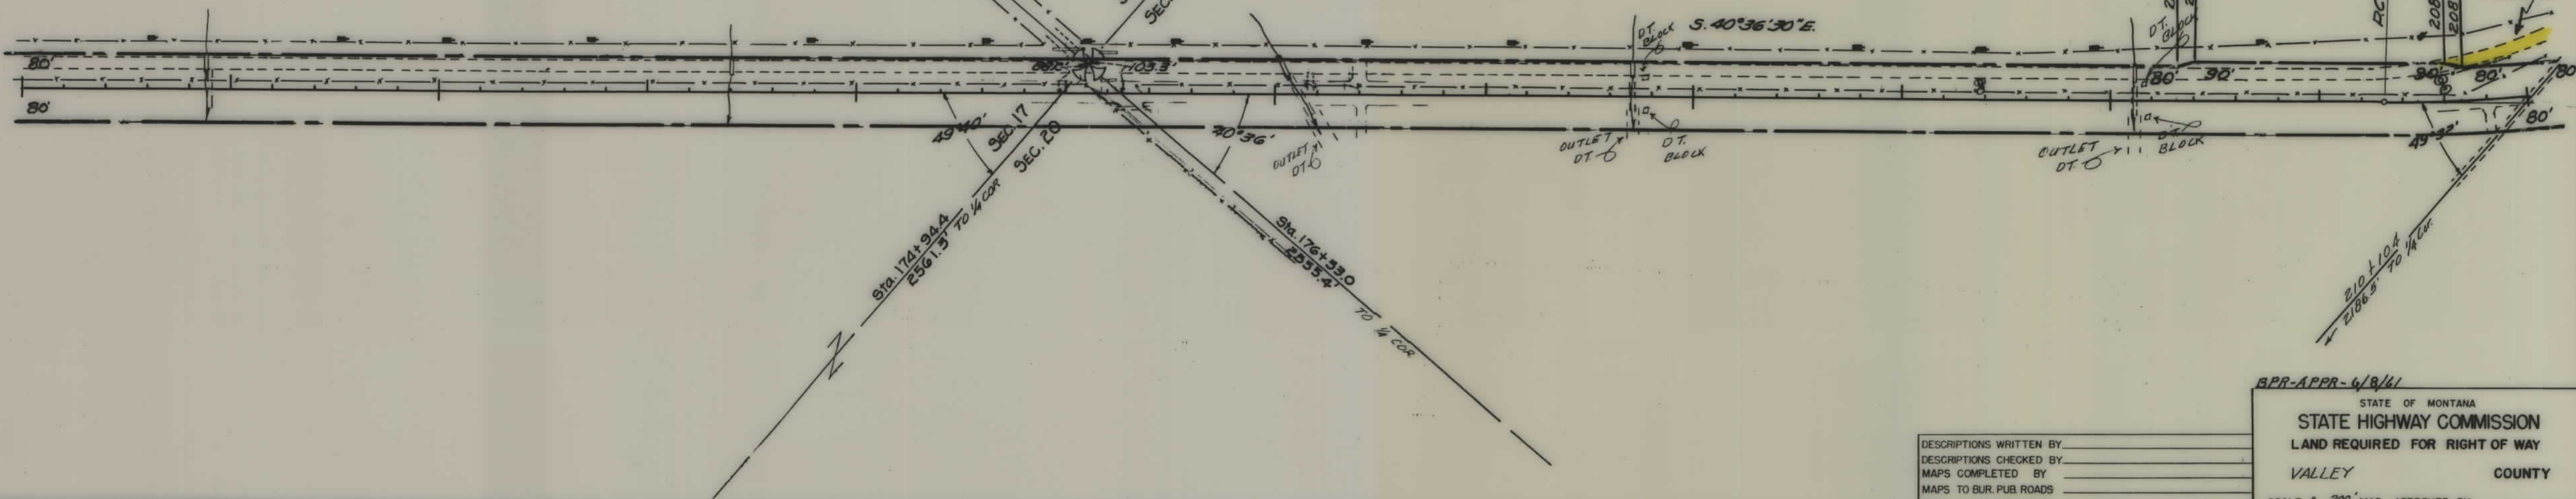

BPR-APPR-6/8/61

STATE OF MONTANA

STATE HIGHWAY COMMISSION

LAND REQUIRED FOR RIGHT OF WAY

VALLEY

COUNTY

SCALE 1" = 200' MAP APPROVED BY

DESCRIPTIONS WRITTEN BY _____
 DESCRIPTIONS CHECKED BY _____
 MAPS COMPLETED BY _____
 MAPS TO BUR. PUB. ROADS _____
 MAPS TO CONSTRUCTION _____

FED. ROAD DIST. NO.	STATE	FED. AID PROJ. NO.	R/W NO.	SHEET NO.	TOTAL SHEETS
8	MONT.	F-144(4)	1144-04	7	7

MS#2 - LAB. NOS. 212628-29-30
 4.6 MILES NE STATION 247+87.3
 NE 1/4 SEC. 19 T28N, R41E
 CLARENCE PALMER + NELLIE LUND

N25W4,
 Oral R. McCleary
 306 2nd. Ave. No.
 Glasgow, Mont.

37
 Lot 182 (N25E4)
 MARIE GOUGE, EST.
 CLARA DURELL, ADM.
 NASHUA, MONT.

Δ-45°51'30"LT
 D-1°30'
 T-1615.9'
 L-3057.3'
 R-3820.0'

Highway R/W
 Abandon

SW4,
 Leonard C. Koetter
 &
 Ethel M. Hitpas
 2424 W. Barker Ave.
 Peoria Ill.

NOTE: AGENT TO
 SECURE PERMIT TO
 CONST. INLET & OUTLET
 DITCHES FOR PIPE

5.1130.9 ~ E. 403.1
 247+85.3 BK. END F-144(4) =
 235+00.0 AH. BEG. F-144(2)

BPR-APRR-6/8/61

STATE OF MONTANA
 STATE HIGHWAY COMMISSION
 LAND REQUIRED FOR RIGHT OF WAY
 VALLEY COUNTY

DESCRIPTIONS WRITTEN BY _____
 DESCRIPTIONS CHECKED BY _____
 MAPS COMPLETED BY _____
 MAPS TO BUR. PUB. ROADS _____
 MAPS TO CONSTRUCTION _____

SCALE 1" = 200' MAP APPROVED BY _____