



PLANS
NOT
TO
SCALE

FED. ROAD DIST. NO.	STATE	FED. AID PROJ. NO.	R/W NO.	SHEET NO.	TOTAL SHEETS
1	MONT.	F148(3)	1148-03	1	3

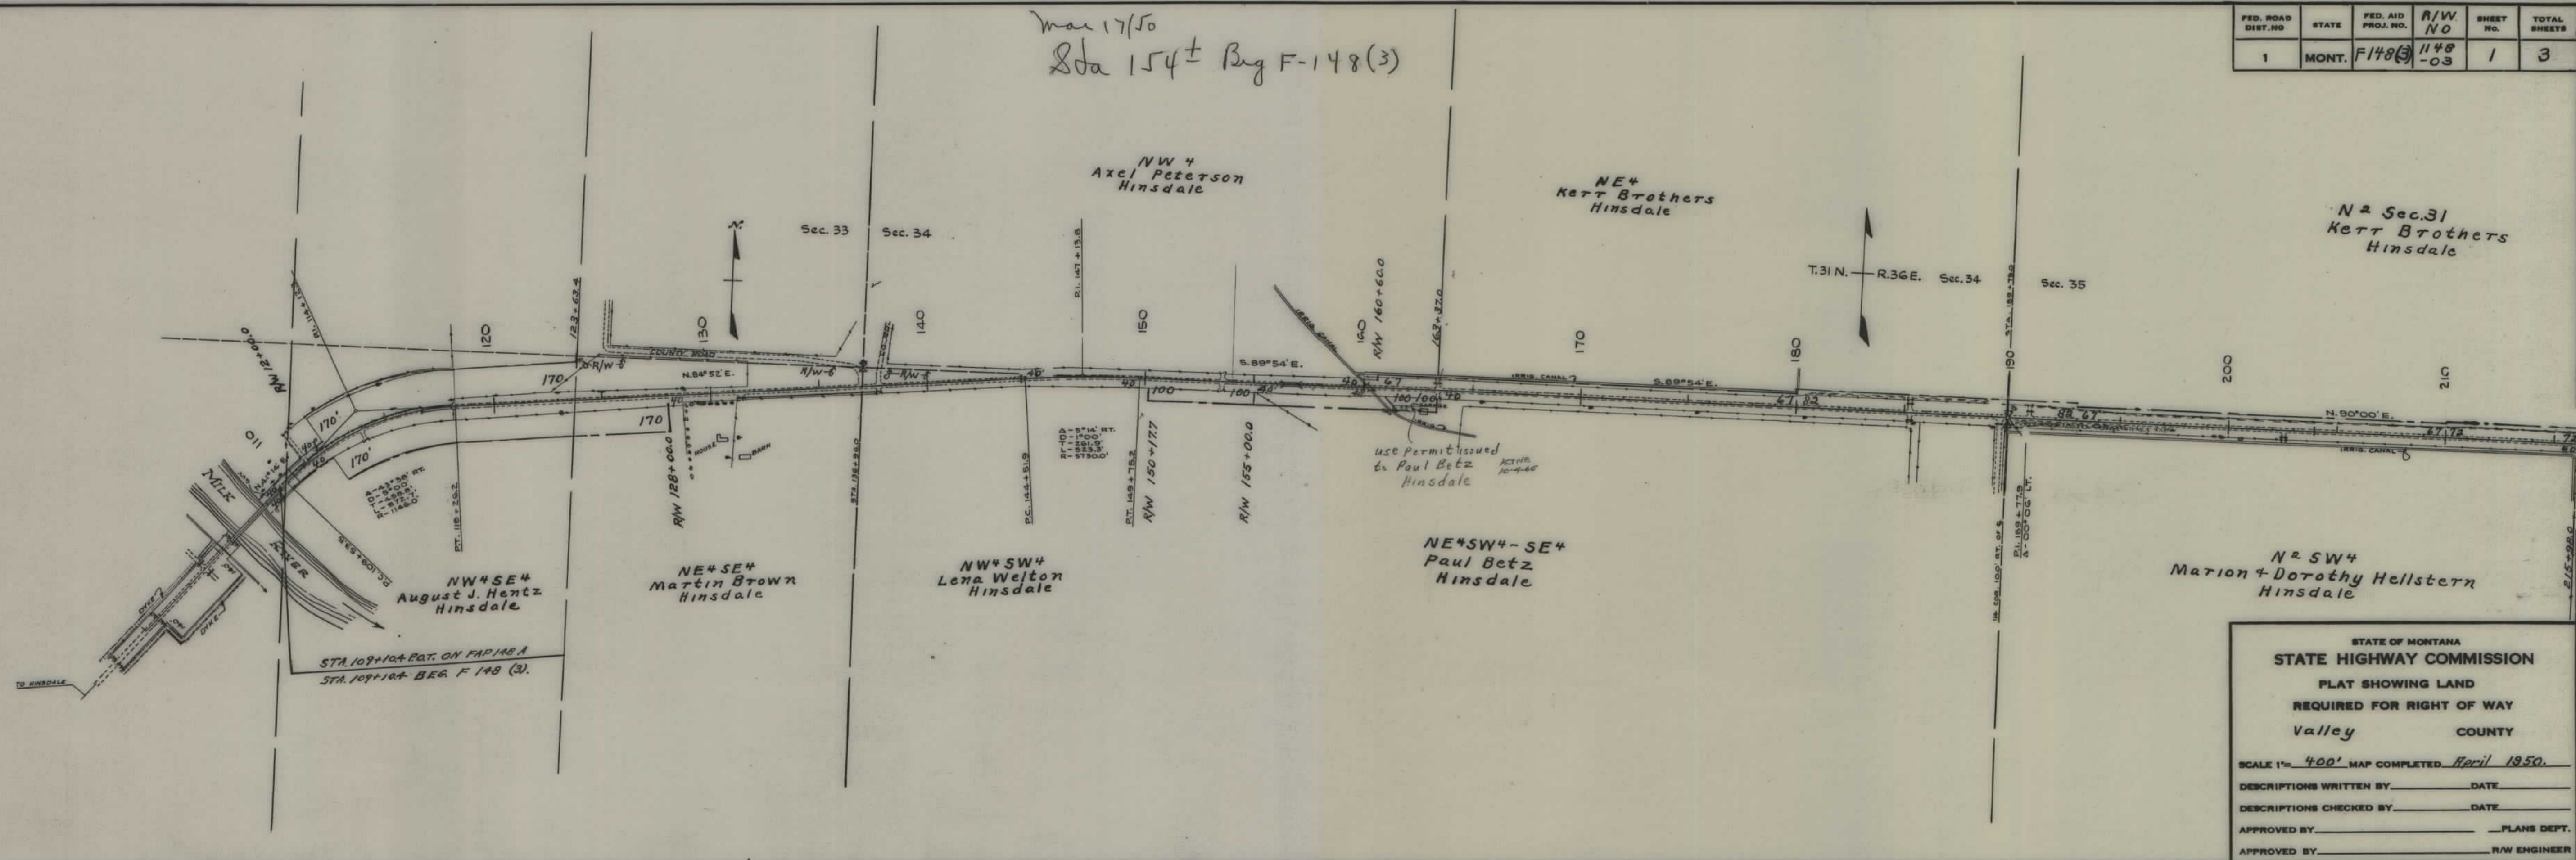

FED. ROAD DIST. NO.	STATE	FED. AID PROJ. NO.	R/W No.	SHEET No.	TOTAL SHEETS
1	MONT.	F-148(3)	1148-03	2	3

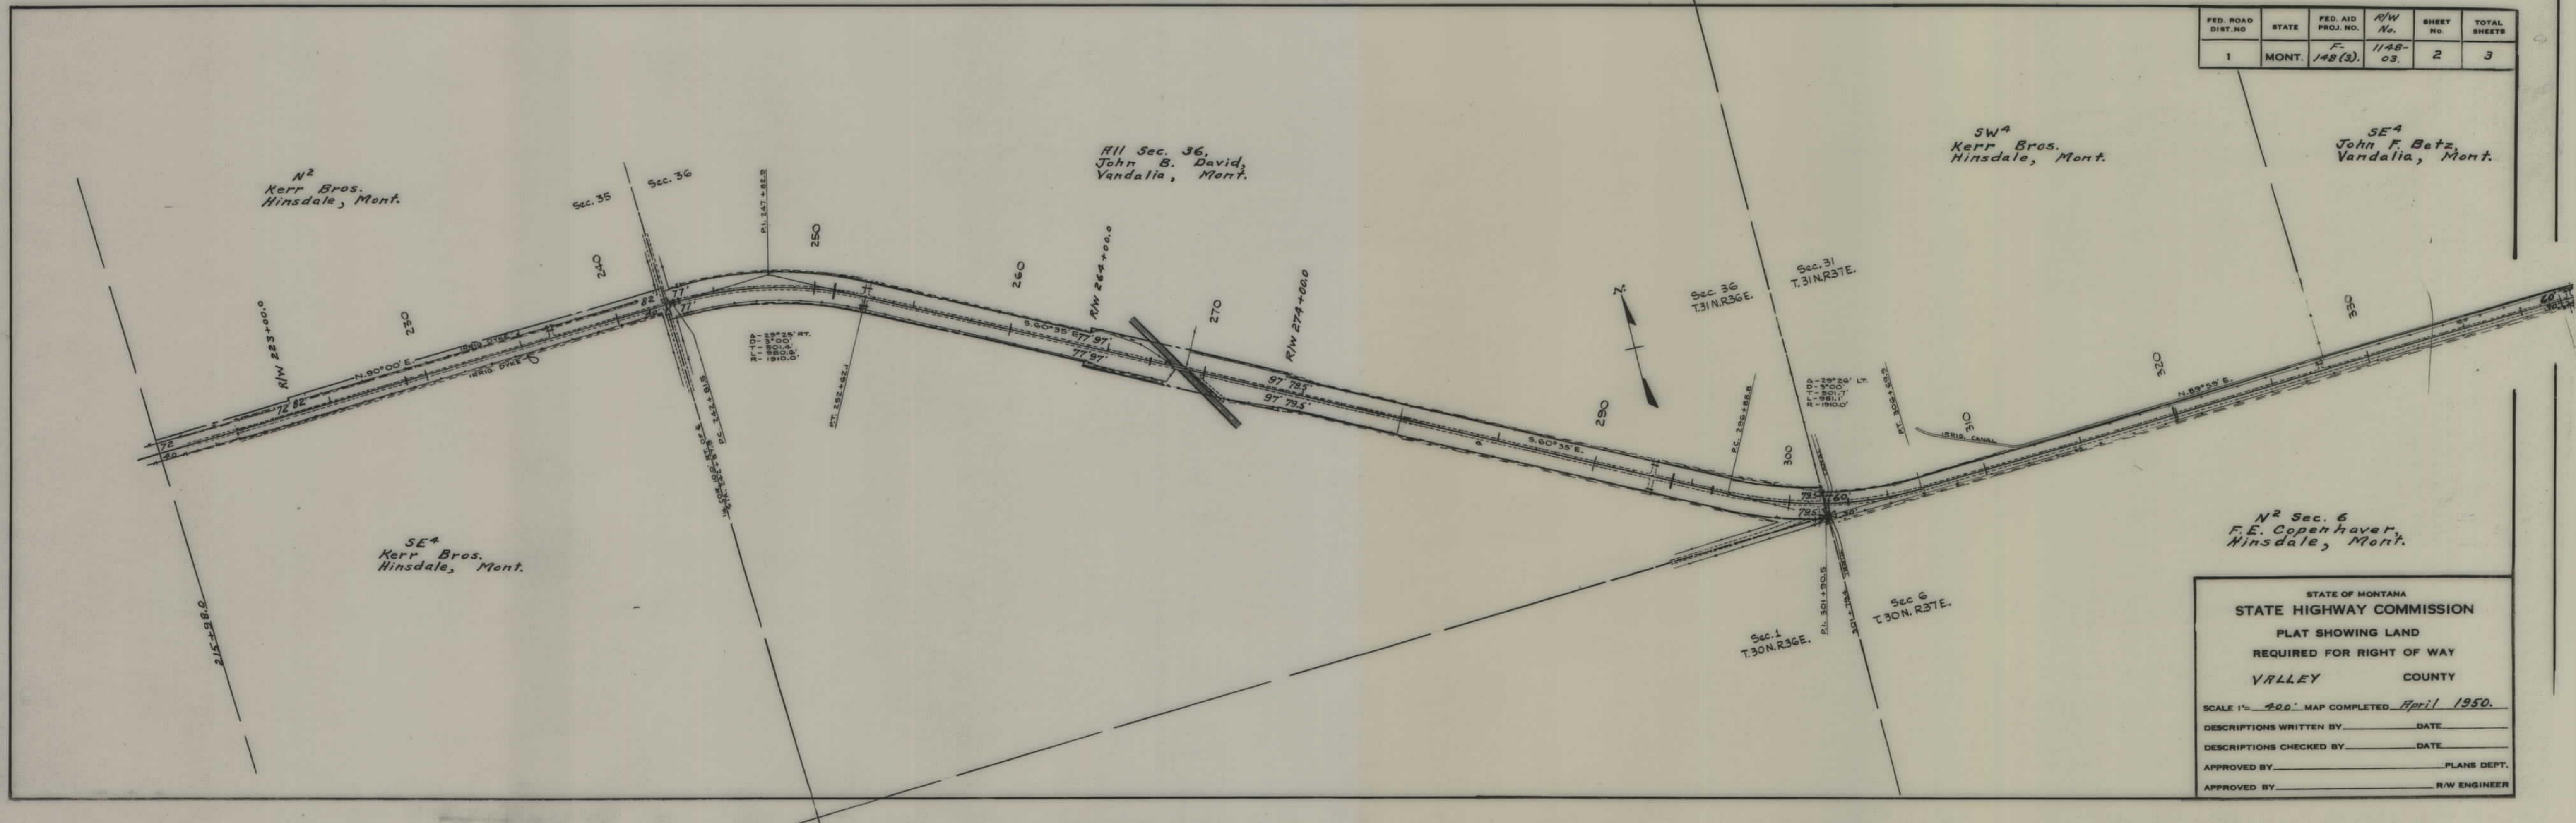

STATE OF MONTANA
STATE HIGHWAY COMMISSION
PLAT SHOWING LAND
REQUIRED FOR RIGHT OF WAY
VALLEY COUNTY

SCALE 1" = 400' MAP COMPLETED April 1950.

DESCRIPTIONS WRITTEN BY _____ DATE _____

DESCRIPTIONS CHECKED BY _____ DATE _____

APPROVED BY _____ PLANS DEPT.


APPROVED BY _____ R/W ENGINEER

FED. ROAD DIST. NO.	STATE	FED. AID PROJ. NO.	R/W No.	SHEET NO.	TOTAL SHEETS
1	MONT.	F-148(3)	1148-03.	3	3

SE⁴
John F. Betz,
Vandalia, Montana.

S² Sec. 32
Richard P. Nelson,
Hinsdale, Mont.

S² Sec. 33
F. E. Copenhaver,
Hinsdale, Mont.

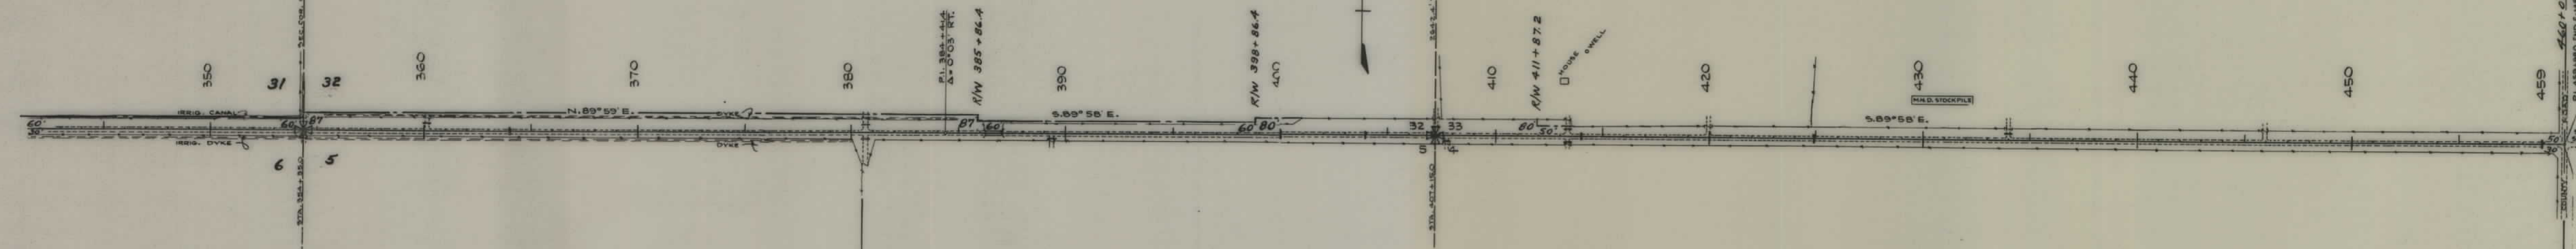

N² Sec. 6
F. E. Copenhaver,
Hinsdale, Mont.

NW⁴
F. E. Copenhaver,
Hinsdale, Mont.

NE⁴
John B. David,
Vandalia, Mont.

N² Sec. 4
John B. David,
Vandalia, Mont.

STATE OF MONTANA
STATE HIGHWAY COMMISSION
PLAT SHOWING LAND
REQUIRED FOR RIGHT OF WAY
VALLEY COUNTY

SCALE 1"= 400' MAP COMPLETED April 1950.

DESCRIPTIONS WRITTEN BY _____ DATE _____

DESCRIPTIONS CHECKED BY _____ DATE _____

APPROVED BY _____ PLANS DEPT.

APPROVED BY _____ R/W ENGINEER