



PLANS
NOT
TO
SCALE

FED. ROAD DIST. NO.	STATE	FED. AID PROJ. NO.	R/W NO.	SHEET NO.	TOTAL SHEETS
8	MONT.	F-148(4)	1148-04	2	3

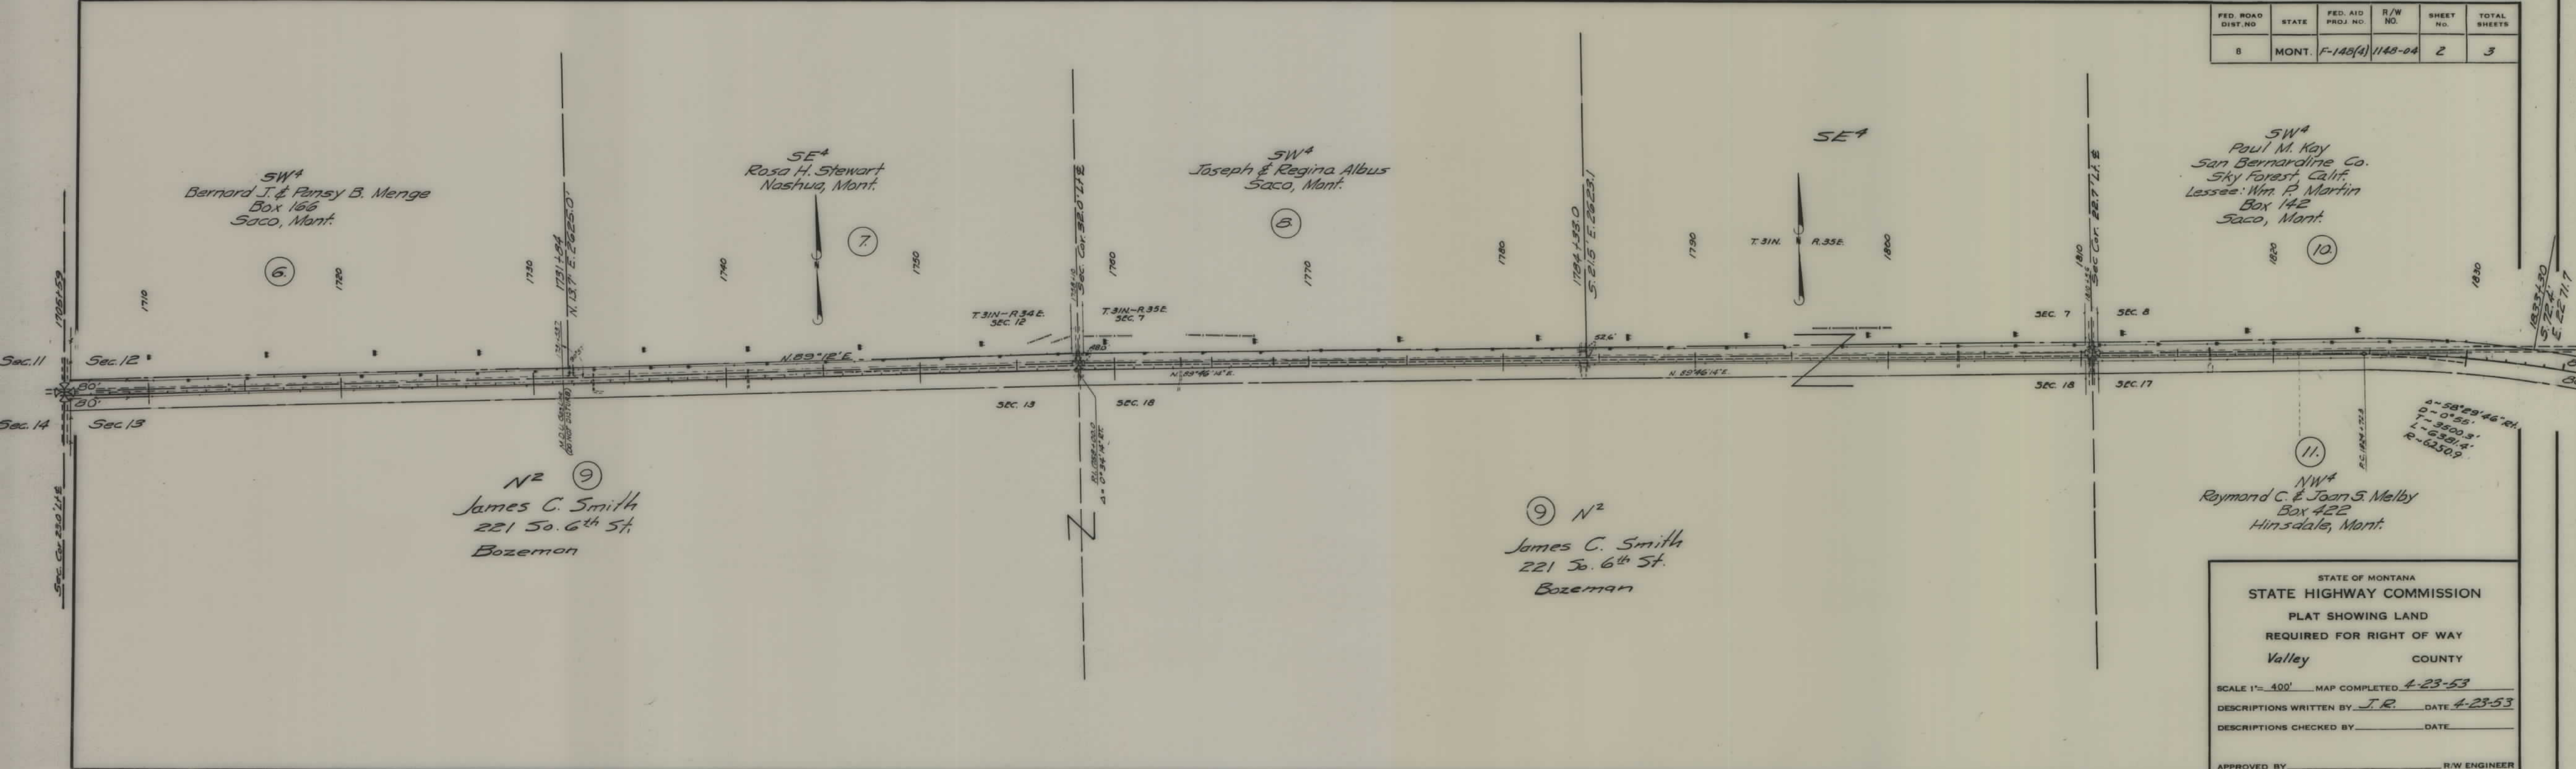

STATE OF MONTANA
STATE HIGHWAY COMMISSION
PLAT SHOWING LAND
REQUIRED FOR RIGHT OF WAY
Valley COUNTY

SCALE 1" = 400' MAP COMPLETED 4-23-53
DESCRIPTIONS WRITTEN BY J.R. DATE 4-23-53
DESCRIPTIONS CHECKED BY _____ DATE _____
APPROVED BY _____ R/W ENGINEER

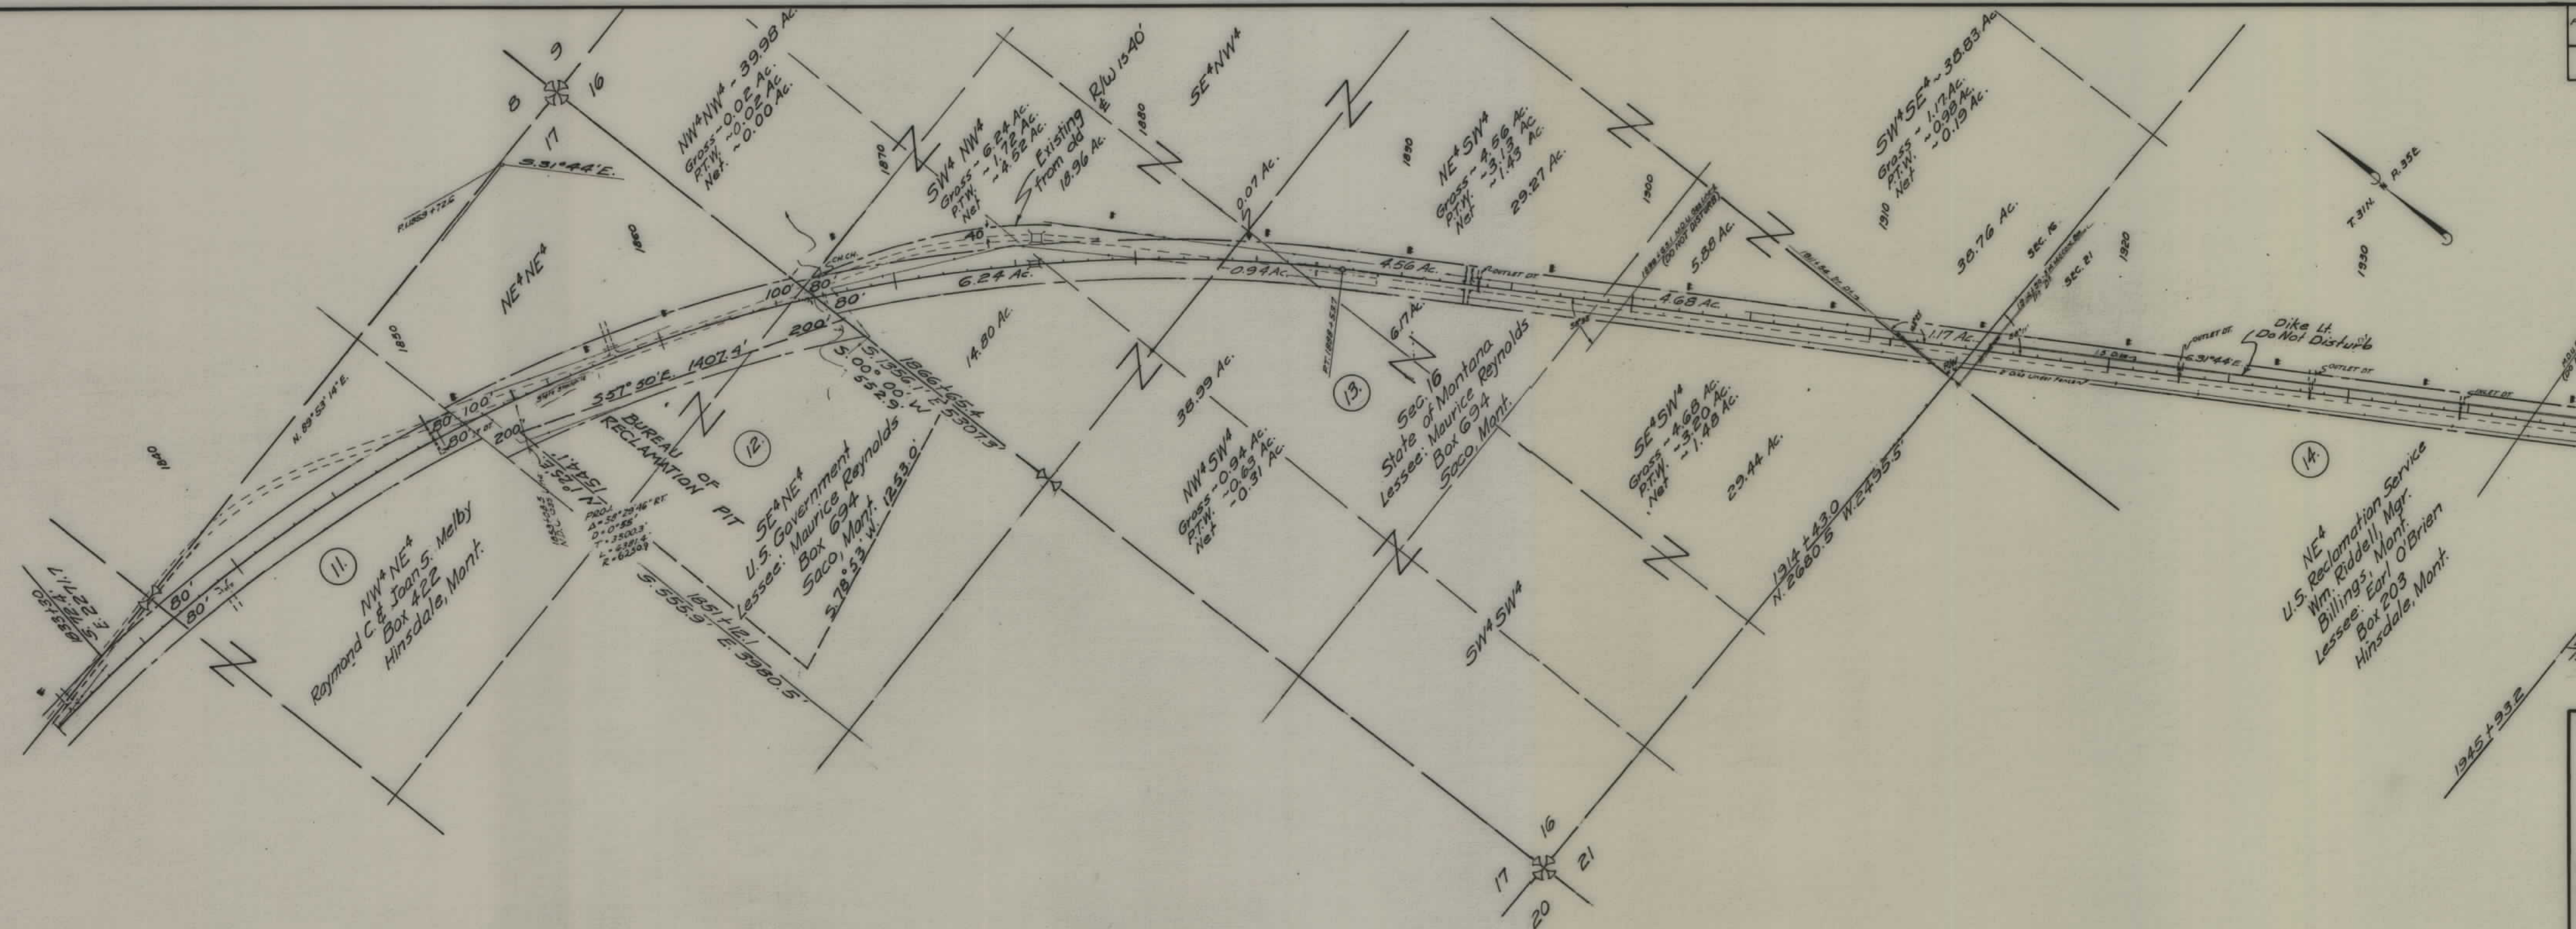

FED. ROAD DIST. NO.	STATE	FED. AID PROJ. NO.	R/W NO.	SHEET NO.	TOTAL SHEETS
8	MONT.	F-148(4)	1148-04	3	3

Valley _____ County _____

SCALE 1" = 400' MAP COMPLETED 4-23-53


DESCRIPTIONS WRITTEN BY J.R. DATE 4-23-53

DESCRIPTIONS CHECKED BY _____ DATE _____

APPROVED BY _____ R/W ENGINEER

FED. ROAD DIST. NO.	STATE	FED. AID PROJ. NO.	R/W NO.	SHEET NO.	TOTAL SHEETS
8	MONT.	F-148(4)	1143-04	3	3

012103

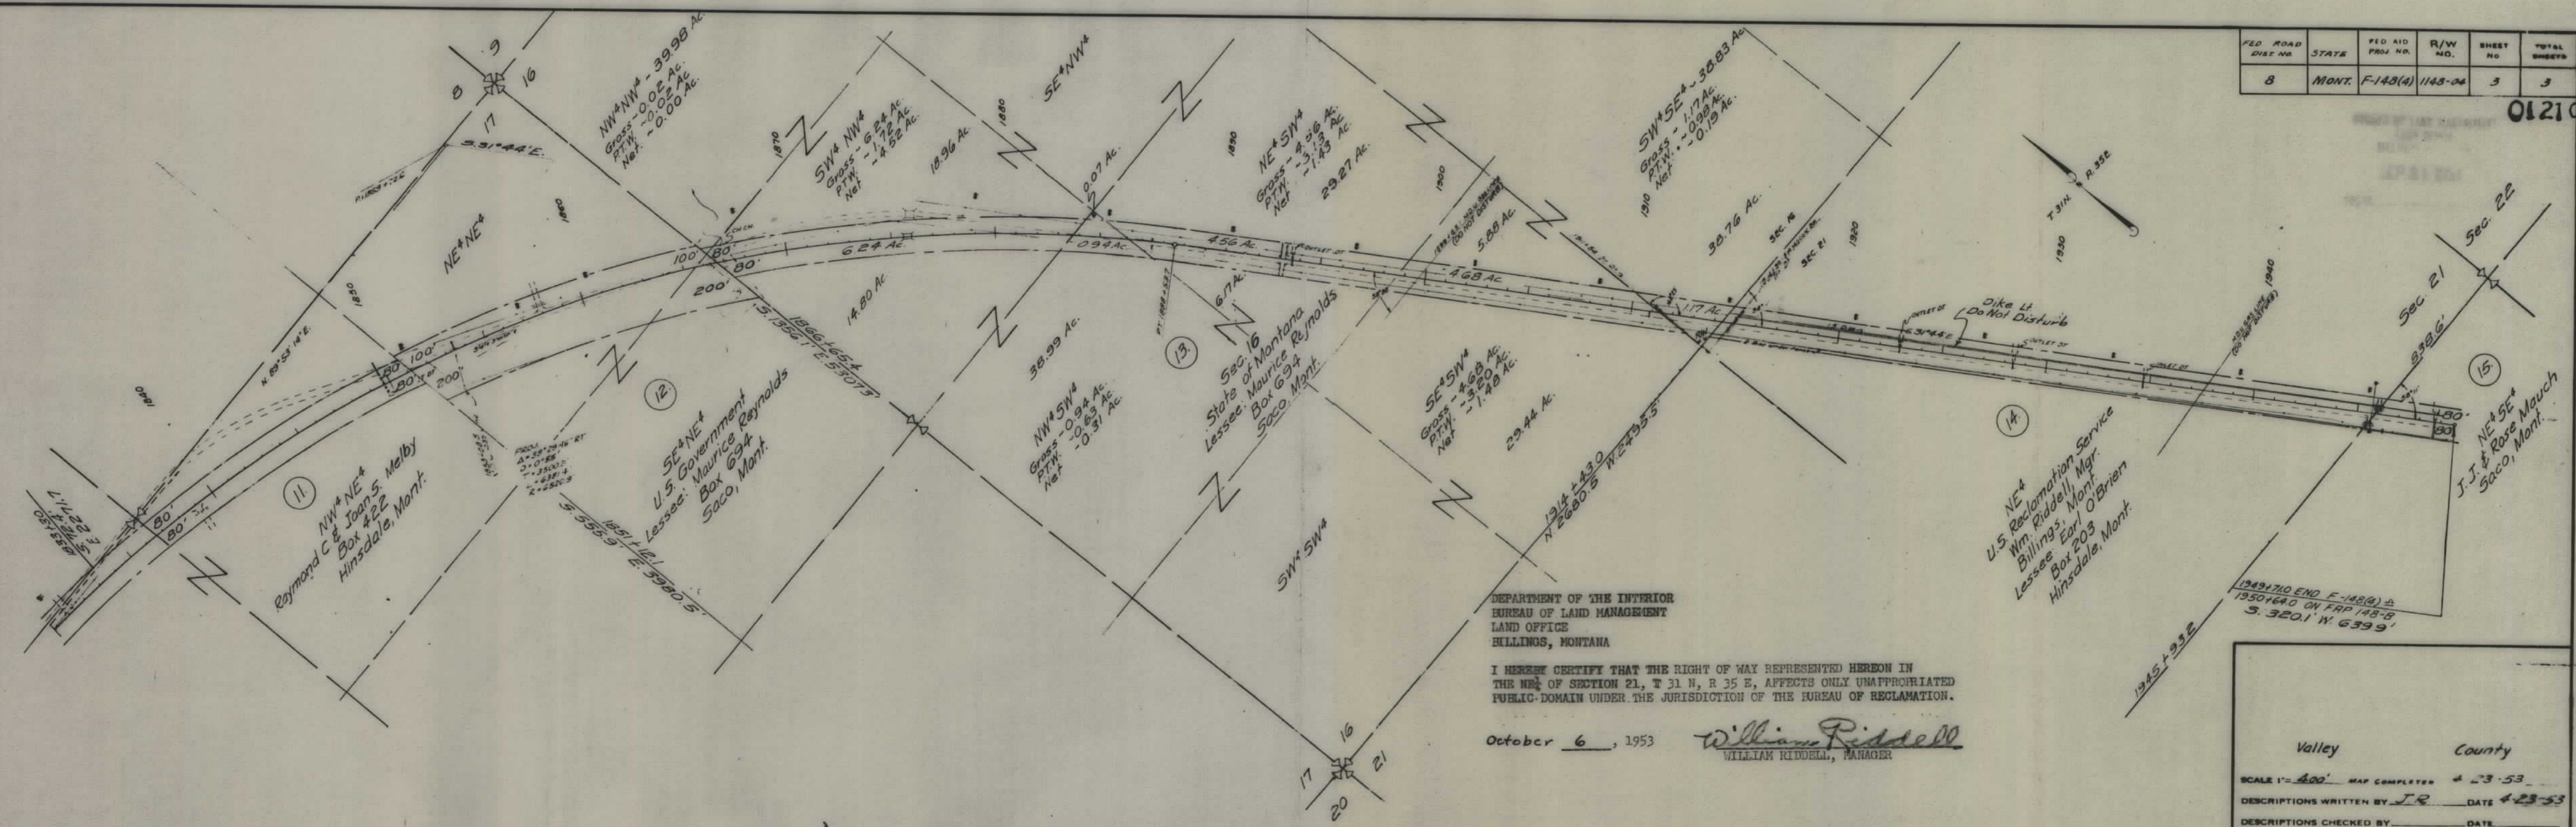

DEPARTMENT OF THE INTERIOR
BUREAU OF LAND MANAGEMENT
LAND OFFICE
BILLINGS, MONTANA

I HEREBY CERTIFY THAT THE RIGHT OF WAY REPRESENTED HEREON IN THE NE 1/4 OF SECTION 21, T 31 N, R 35 E, AFFECTS ONLY UNAPPROPRIATED PUBLIC DOMAIN UNDER THE JURISDICTION OF THE BUREAU OF RECLAMATION.

October 6, 1953

William Riddell
WILLIAM RIDDELL, MANAGER

Valley _____ County _____

SCALE 1" = 400' MAP COMPLETED 4-23-53

DESCRIPTIONS WRITTEN BY J.R. DATE 4-23-53

DESCRIPTIONS CHECKED BY _____ DATE _____

APPROVED BY _____ R/W ENGINEER