


PLANS
NOT
TO
SCALE

FED. ROAD DIST. NO.	STATE	FED AID PROJECT NUMBERS	STATE	SHEET NO.	TOTAL SHEETS
8	MONT.	CONST. NO. R/W NO.	NO.	NO.	NO.
		F-149(13)	1149-13	1	2

GREAT FALLS-FORT BENTON

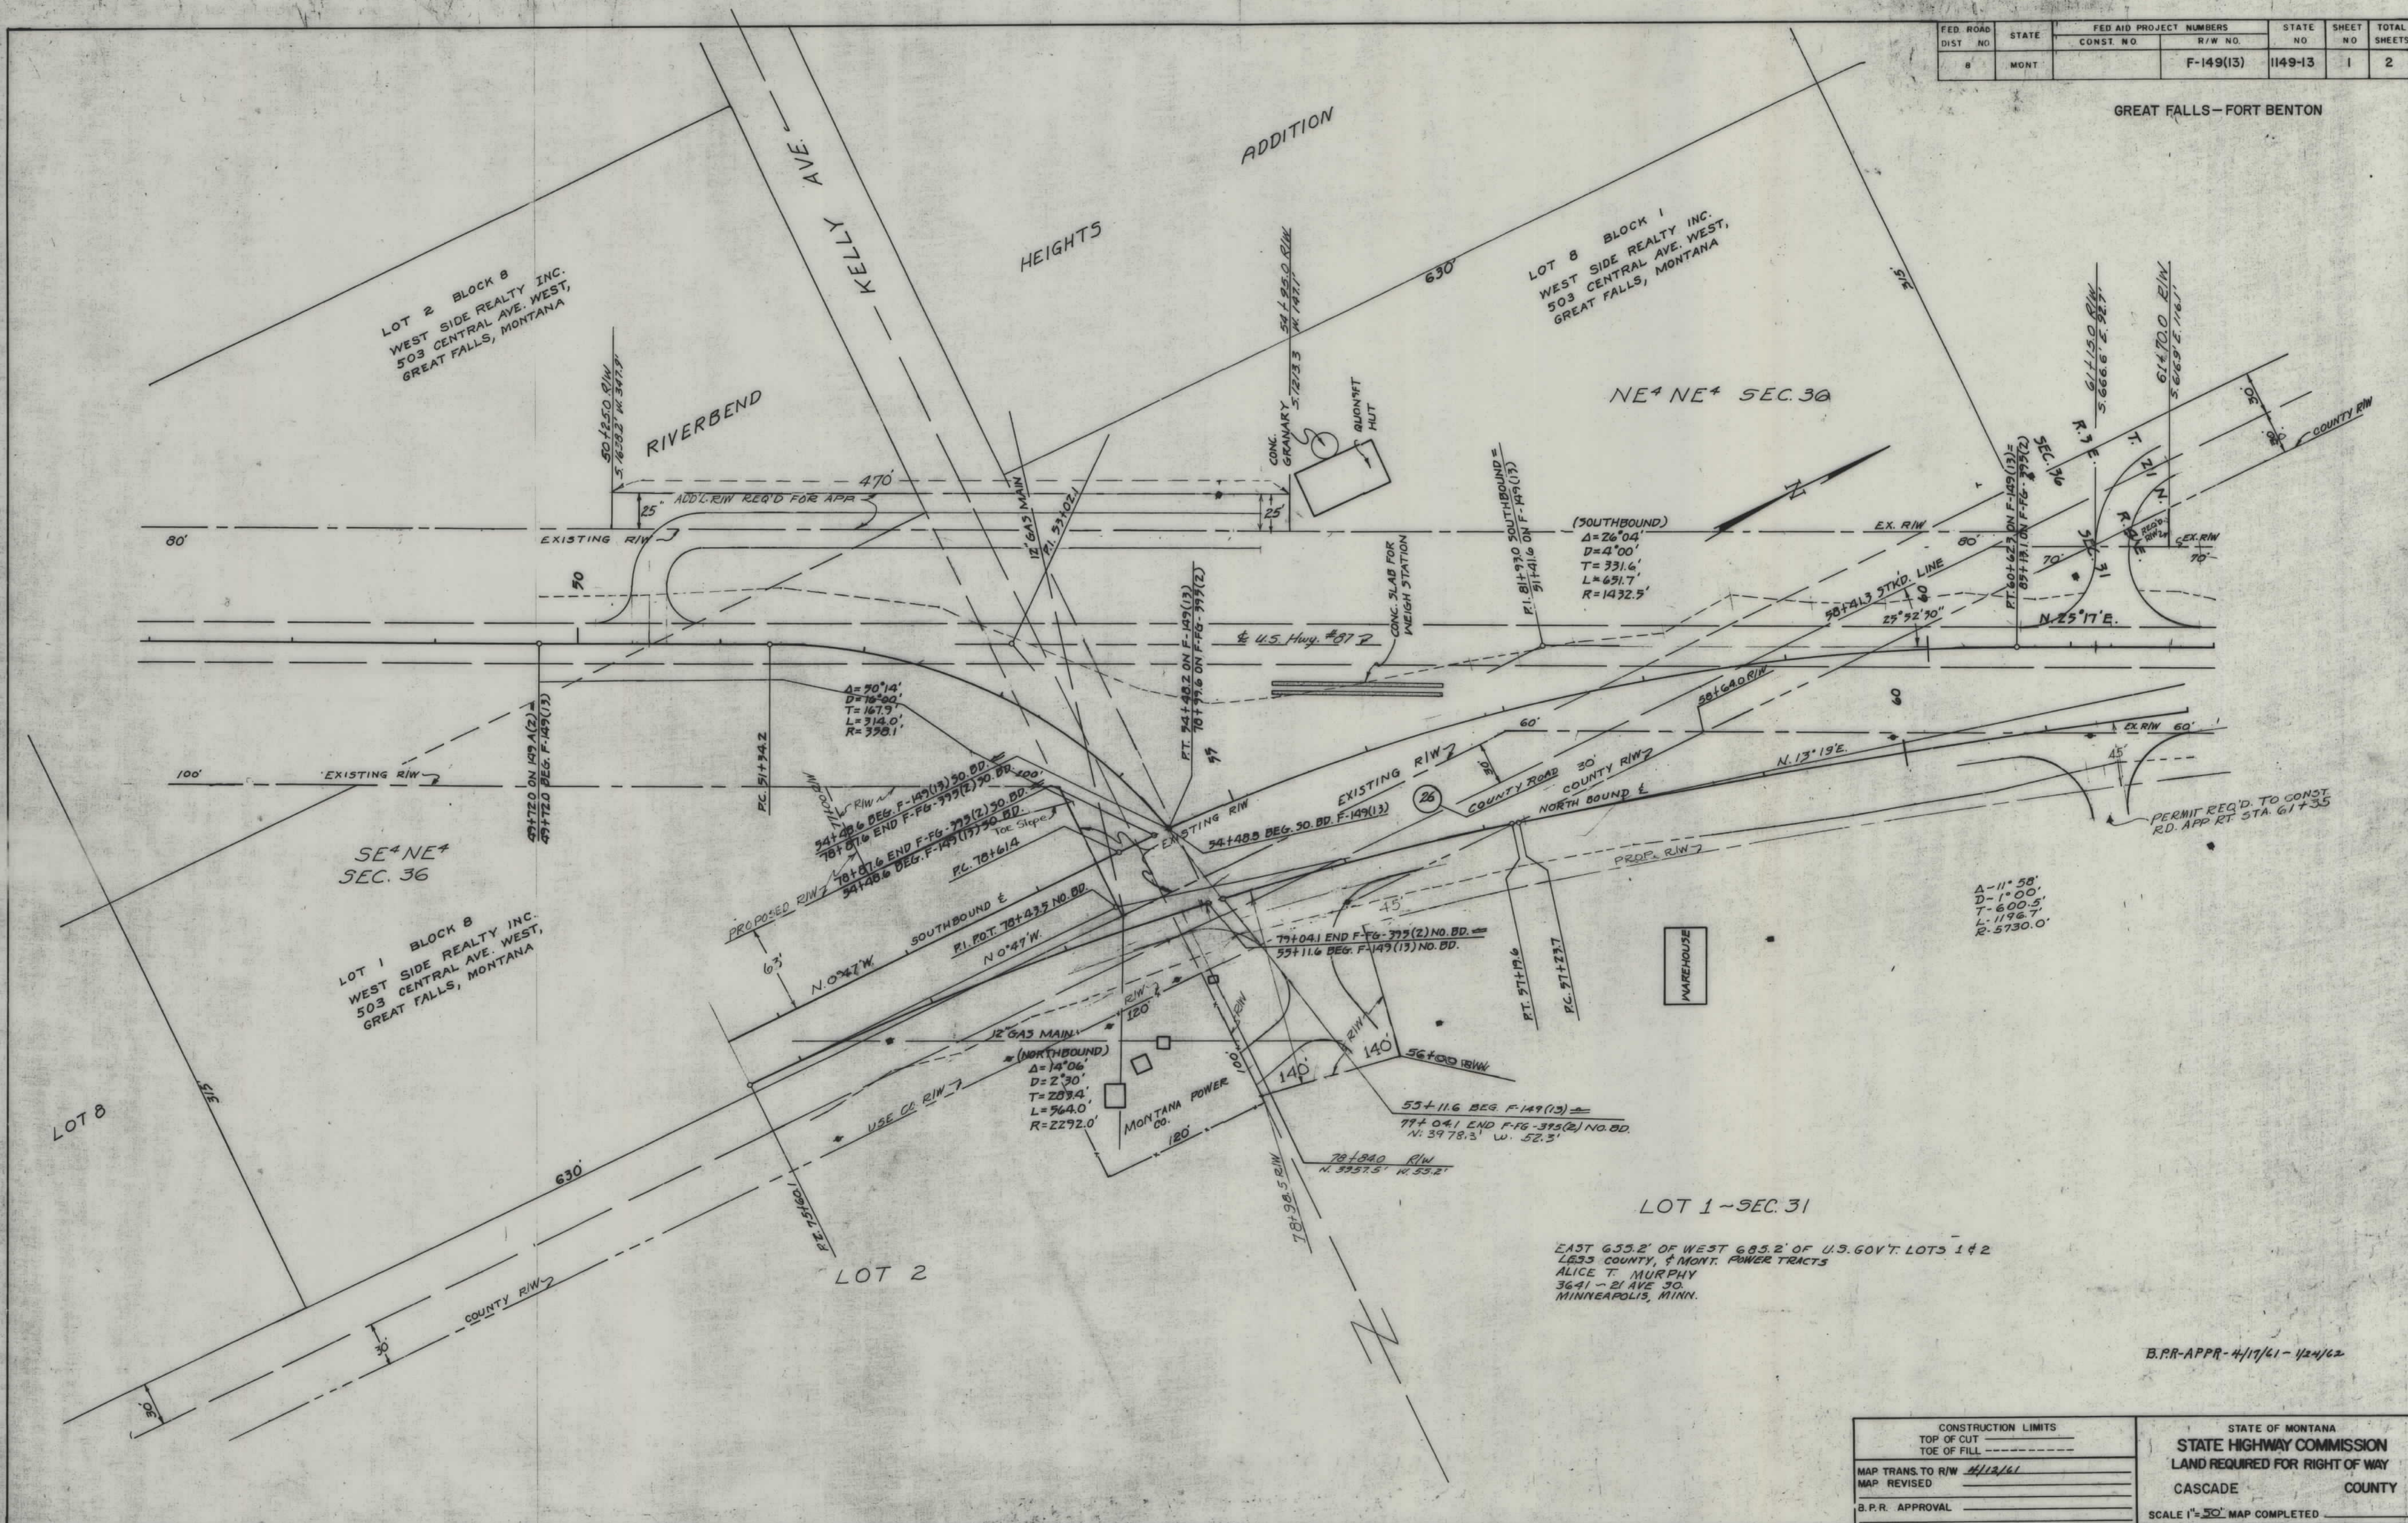


B.P.R.-APPR-4/17/61-1/24/62

CONSTRUCTION LIMITS	STATE OF MONTANA
TOP OF CUT	STATE HIGHWAY COMMISSION
TOE OF FILL	LAND REQUIRED FOR RIGHT OF WAY
MAP TRANS. TO R/W 4/12/61	CASCADE COUNTY
MAP REVISED	
B.P.R. APPROVAL	SCALE 1"=50' MAP COMPLETED

FED. ROAD DIST. NO.	STATE	FED. AID PROJECT NUMBERS		STATE NO.	SHEET NO.	TOTAL SHEETS
		CONST. NO.	R/W NO.			
8	MONT.		F-149(13)	1149-13	2	2

2132

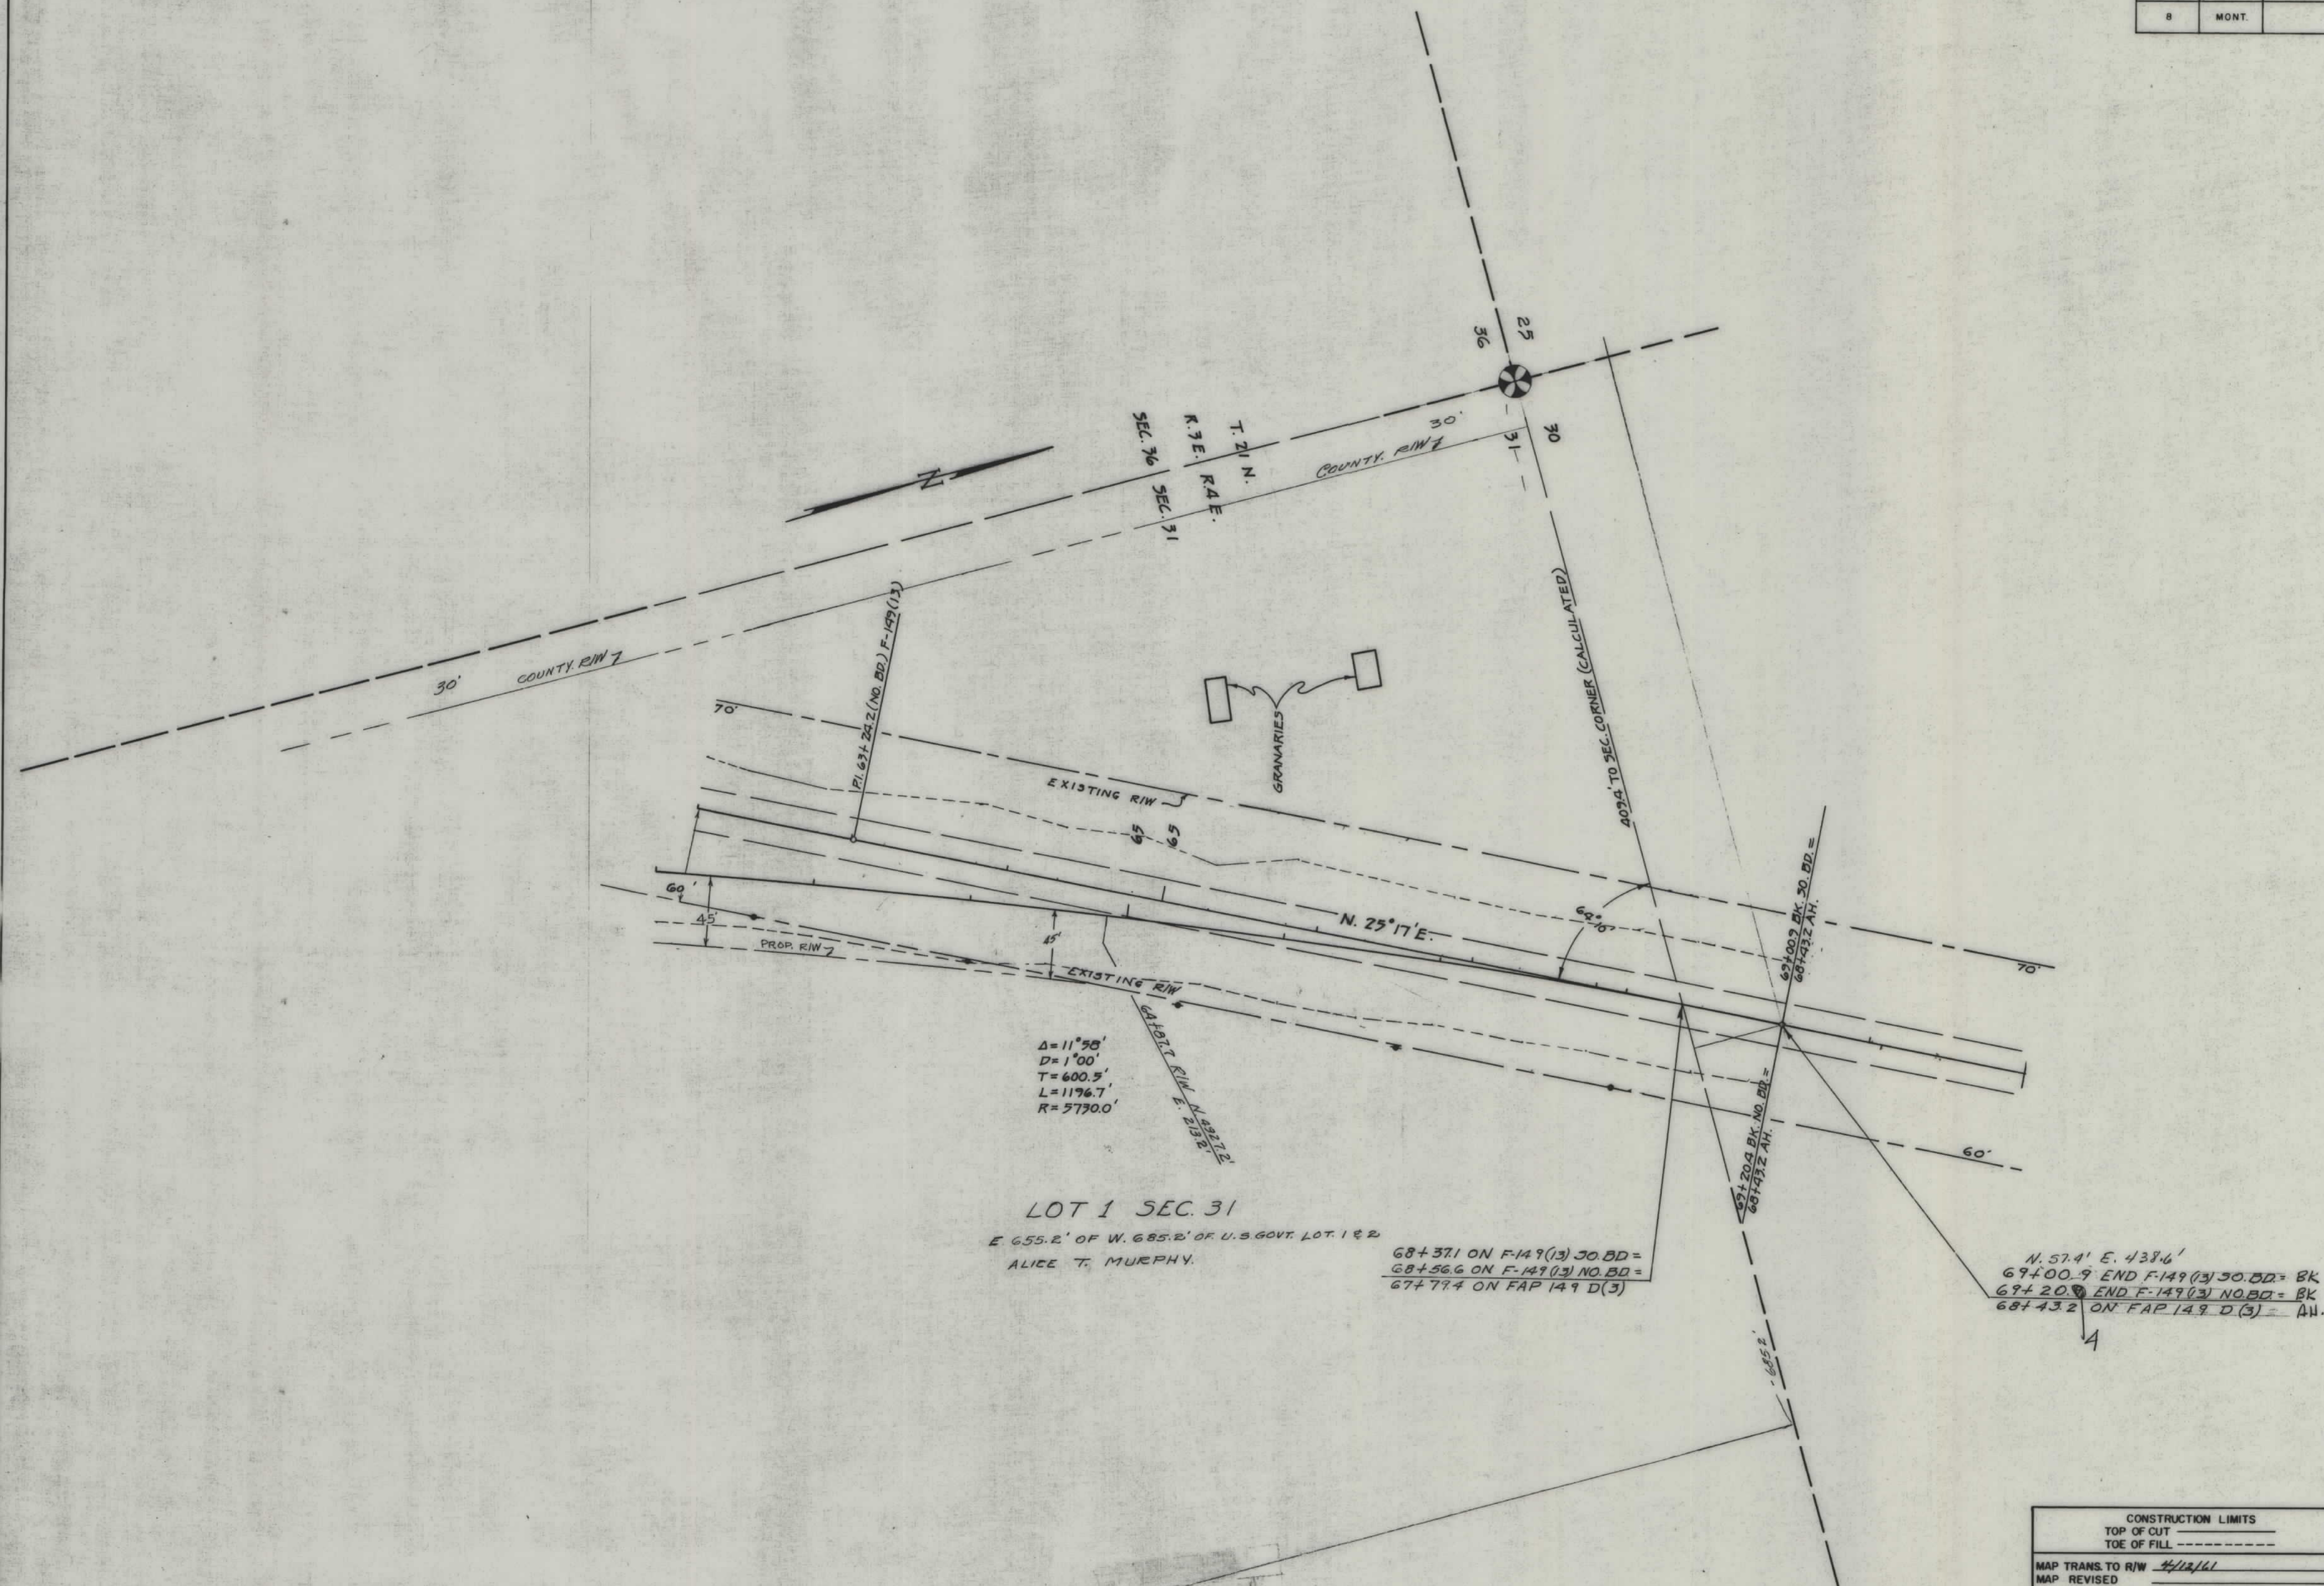

B.P.R.-APPR-4/17/61

CONSTRUCTION LIMITS		STATE OF MONTANA	
TOP OF CUT	-----	STATE HIGHWAY COMMISSION	
TOE OF FILL	-----	LAND REQUIRED FOR RIGHT OF WAY	
MAP TRANS. TO R/W	4/12/61	CASCADE COUNTY	
MAP REVISED		SCALE 1"=50' MAP COMPLETED	
B.P.R. APPROVAL			