

PLANS
NOT
TO
SCALE


FED. ROAD DIST. NO.	STATE	FED. AID PROJECT NUMBERS		STATE NO.	SHEET NO.	TOTAL SHEETS
		CONST. NO.	R/W NO.			
8	MONT.		F-149 (17)	1149-17	1	10

GREAT FALLS - FORT BENTON

STATE OF MONTANA
STATE HIGHWAY COMMISSION


RIGHT OF WAY PLAN OF
FEDERAL AID PROJECT NO. F-149(17) R/W
F-149() CONST.

GREAT FALLS-FORT BENTON

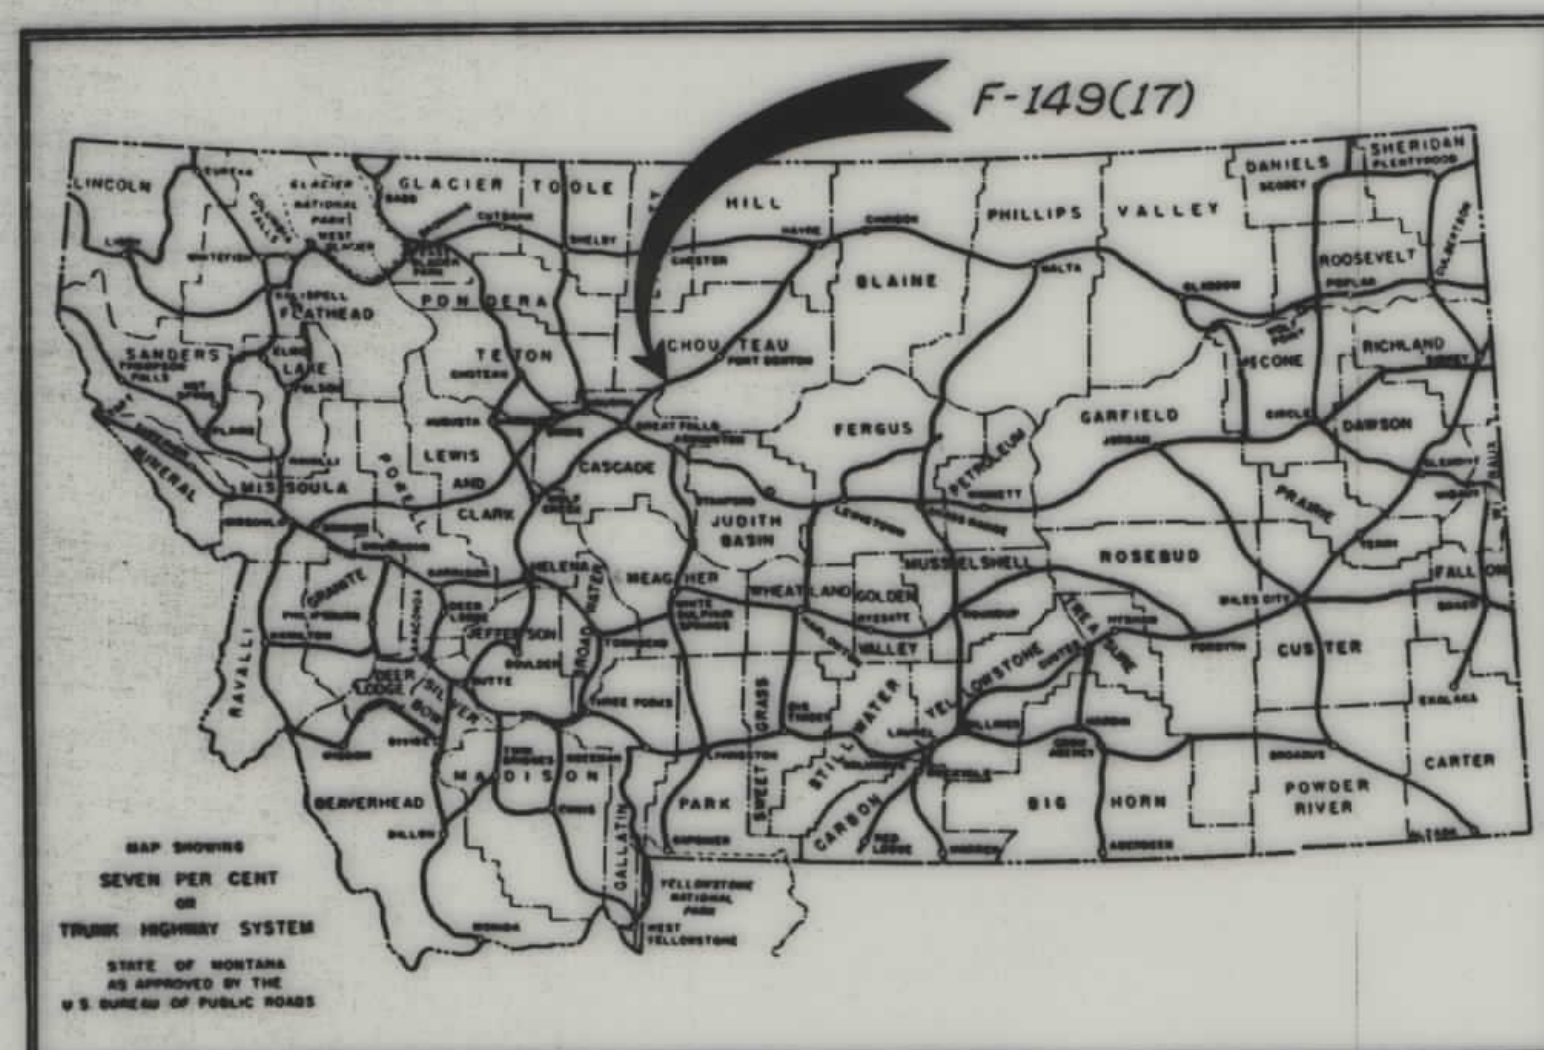

CONVENTIONAL SIGNS

STATE AND NATIONAL LINE.....	FOUND	UNFOUND
COUNTY LINE.....	FOUND	UNFOUND
CITY, VILLAGE OR BOROUGH LINE.....	FOUND	UNFOUND
TOWNSHIP LINE.....	FOUND	UNFOUND
SECTION LINE.....	FOUND	UNFOUND
RESERVATION LINE.....	FOUND	UNFOUND
FENCE LINE.....	FOUND	UNFOUND
GUARD RAIL.....	FOUND	UNFOUND
OWNERSHIP BOUNDARY.....	FOUND	UNFOUND
RIGHT OF WAY LINE.....	FOUND	UNFOUND
RIGHT OF WAY LINE FENCED.....	FOUND	UNFOUND
TRAVELED WAY.....	FOUND	UNFOUND
RAILROADS.....	FOUND	UNFOUND
RETAINING WALLS.....	FOUND	UNFOUND
BASE OR SURVEY LINE.....	FOUND	UNFOUND
LEVEE.....	FOUND	UNFOUND
CULVERTS IN PLACE (PLAN).....	FOUND	UNFOUND
NEW CULVERTS (PLAN).....	FOUND	UNFOUND
NEW CULVERTS (PROFILE).....	FOUND	UNFOUND
TROLLEY POLE.....	FOUND	UNFOUND
POWER POLE.....	FOUND	UNFOUND
TELEPHONE OR TELEGRAPH POLE.....	FOUND	UNFOUND
MARSH.....	FOUND	UNFOUND
DITCH.....	FOUND	UNFOUND
RIPRAP.....	FOUND	UNFOUND
BRIDGE.....	FOUND	UNFOUND
SECTION CORNER.....	FOUND	UNFOUND
1/4 SECTION CORNER.....	FOUND	UNFOUND
1/16 CORNER.....	FOUND	UNFOUND
CENTER OF SECTION.....	FOUND	UNFOUND
CONTROL OF ACCESS WITH FENCE.....	FOUND	UNFOUND
CONTROL OF ACCESS WITHOUT FENCE.....	FOUND	UNFOUND
PARCEL NUMBER.....	FOUND	UNFOUND
CATTLE GUARD.....	FOUND	UNFOUND
GATE IN FENCE.....	FOUND	UNFOUND
CONSTRUCTION LIMITS.....	CUT	FILL

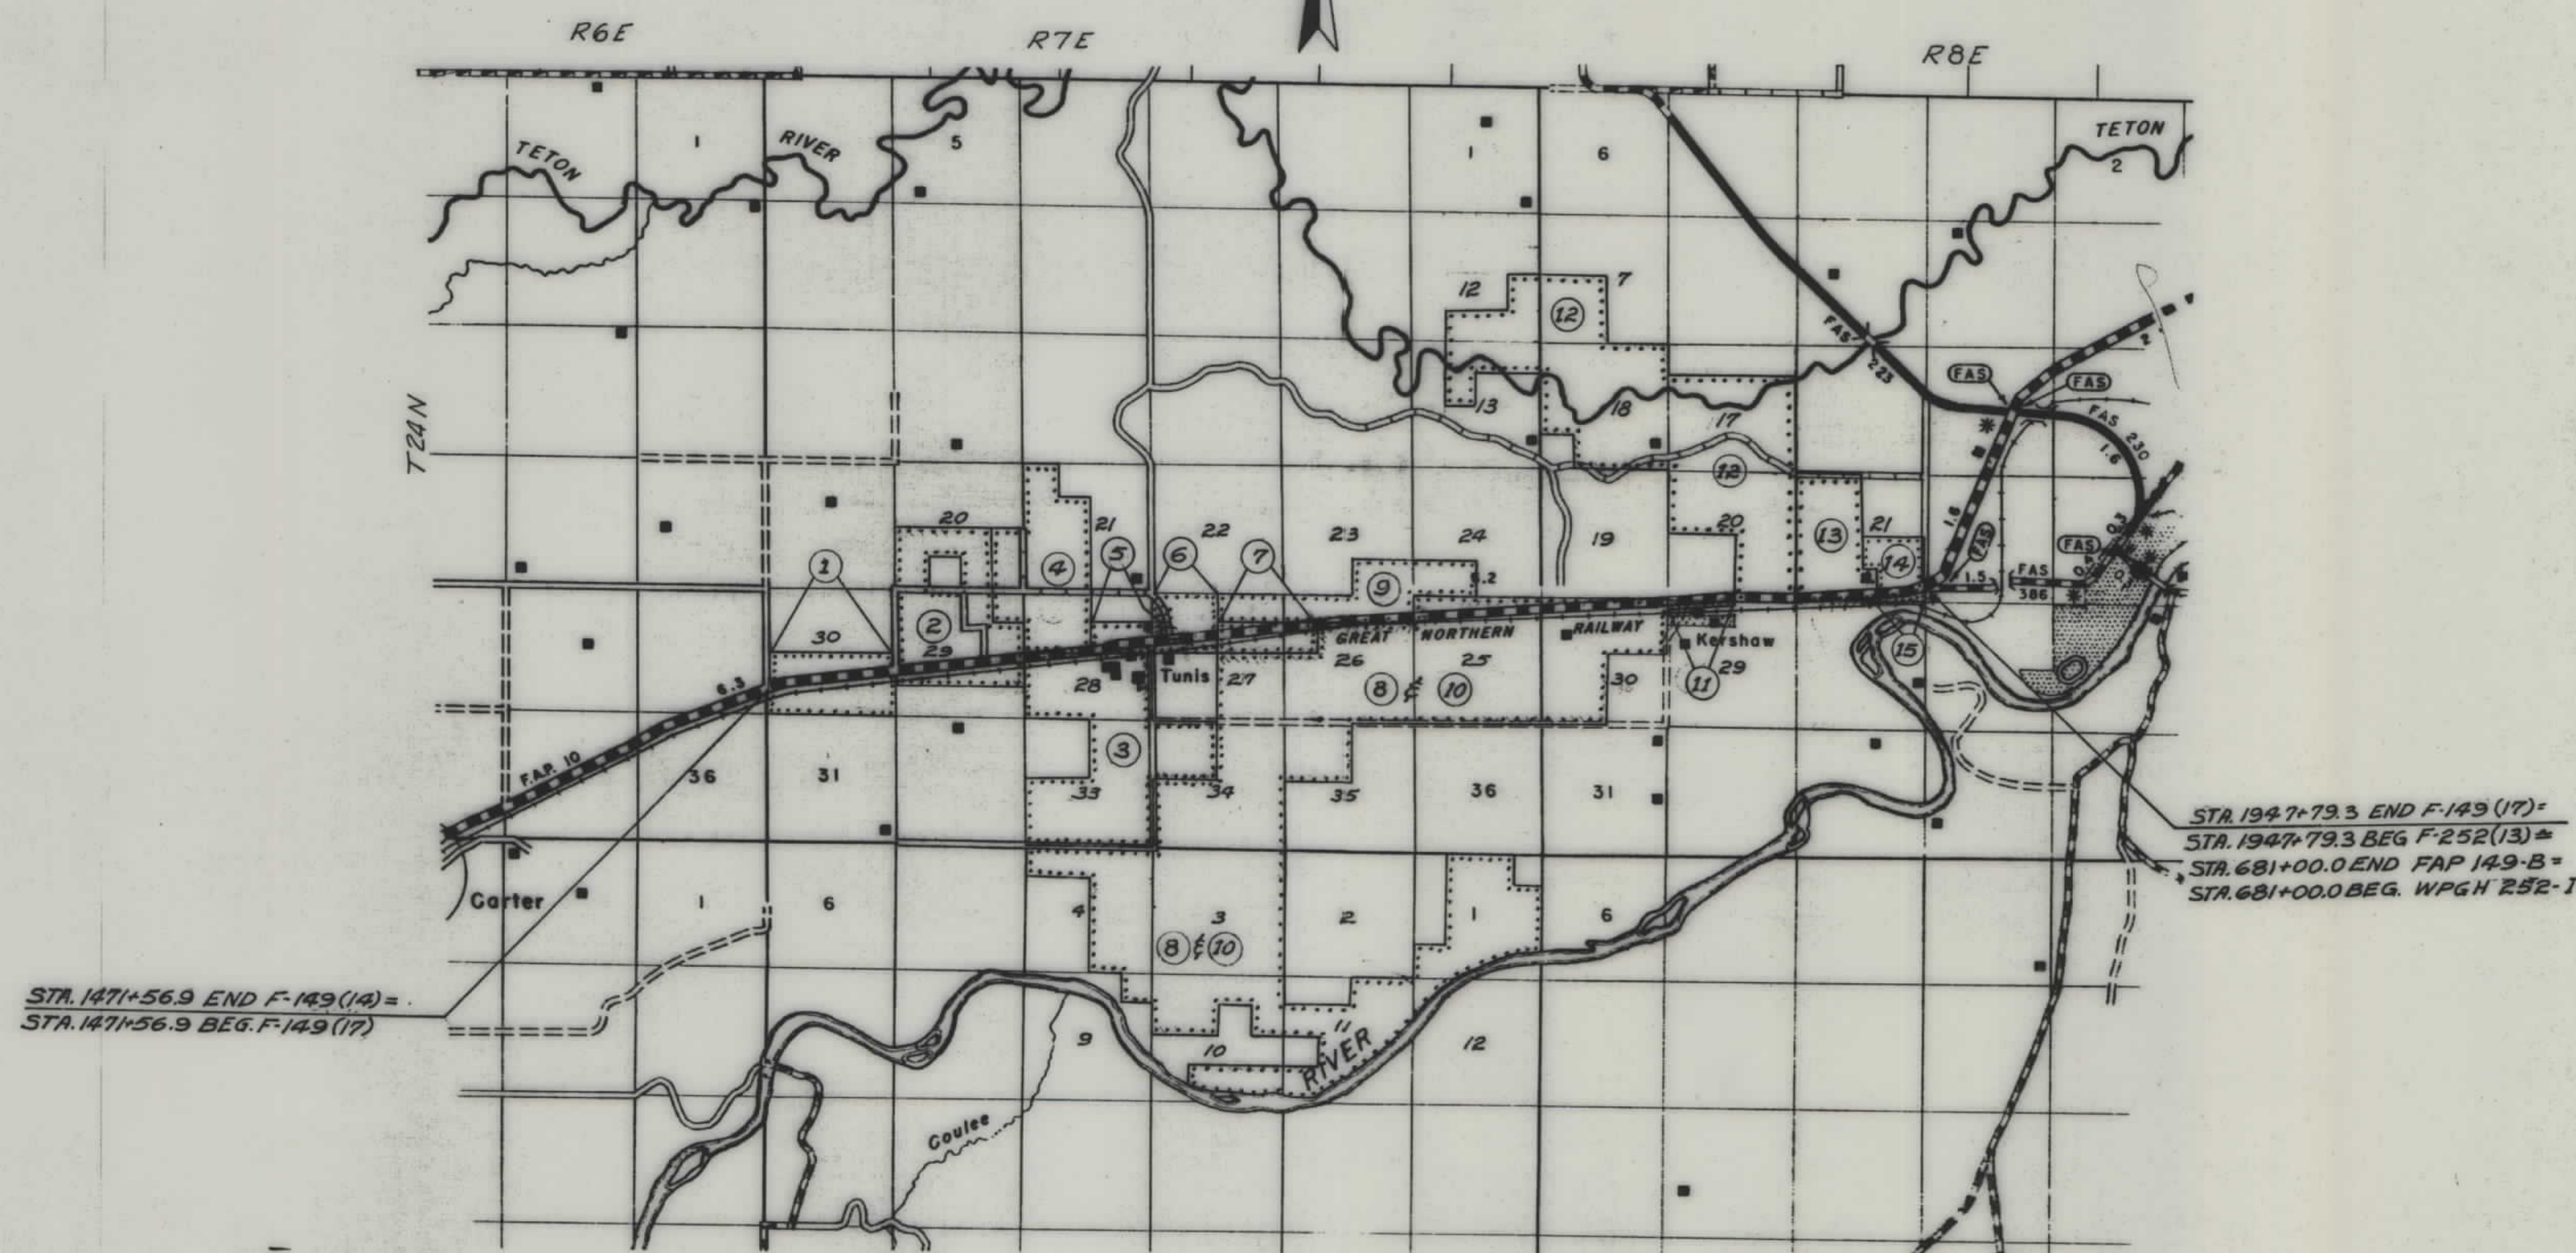


PARCEL	TOTAL AREA	TAKING	LT-REMAINDER	RT
1	282.51 AC	12.34 AC	191.51 AC	128.72 AC

FED. ROAD DIST. NO.	STATE	FED. AID PROJECT NO.	STATE	SHEET NO.	TOTAL SHEETS
8	MONT.	F 149 (17)	1149-17	2	10

GREAT FALLS - FORT BENTON NORTH SECTION


P.I.H. Back 4-24-62
Grade change 1430' above
Cont. to P.T.W. change - and Proj.

To C.R.W.
July 11

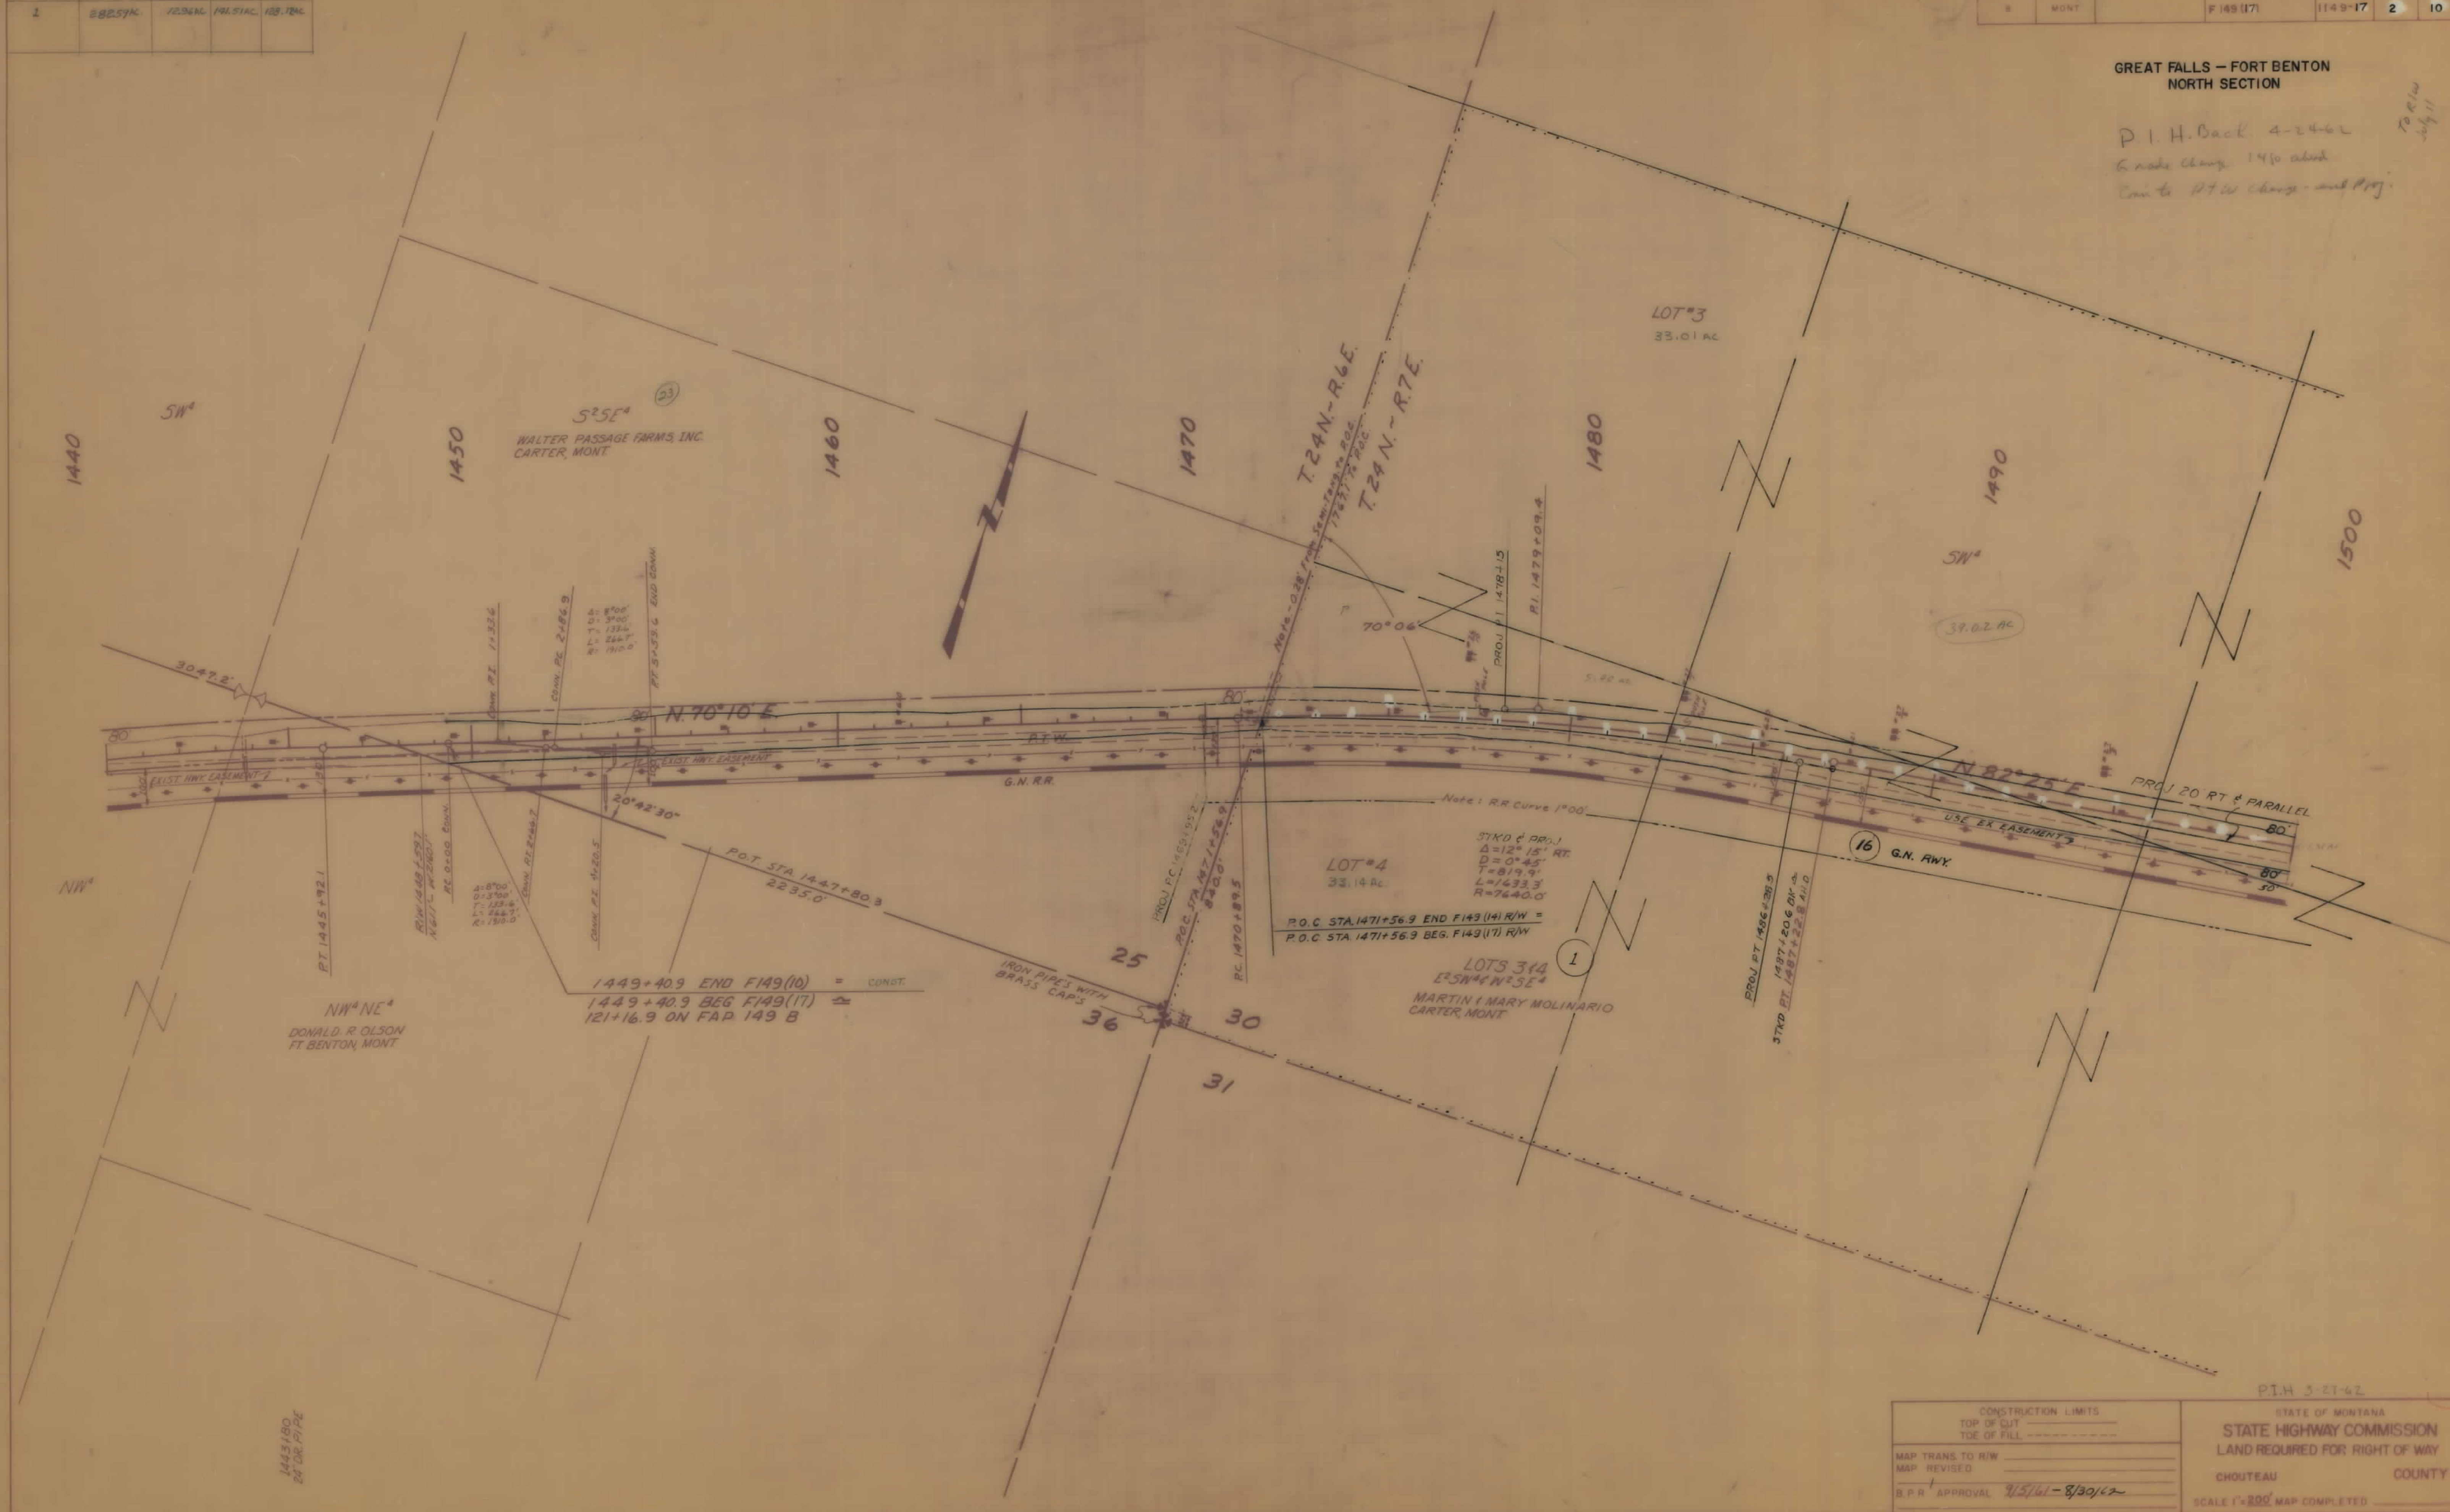

PARCEL	TOTAL AREA	TAKING	LI-REMAINDER-RT.
1	282.59 AC.	129.6 AC.	141.51 AC. 128.12 AC.
2	620.20 AC.	13.96 AC.	552.80 AC. 539.94 AC.

FED. ROAD DIST. NO.	STATE NO.	FED. AID PROJECT NUMBERS CONST. NO.	R/W NO.	STATE NO.	SHEET NO.	TOTAL SHEETS
8	MONT.		F-149 (17)	1149-17	3	10

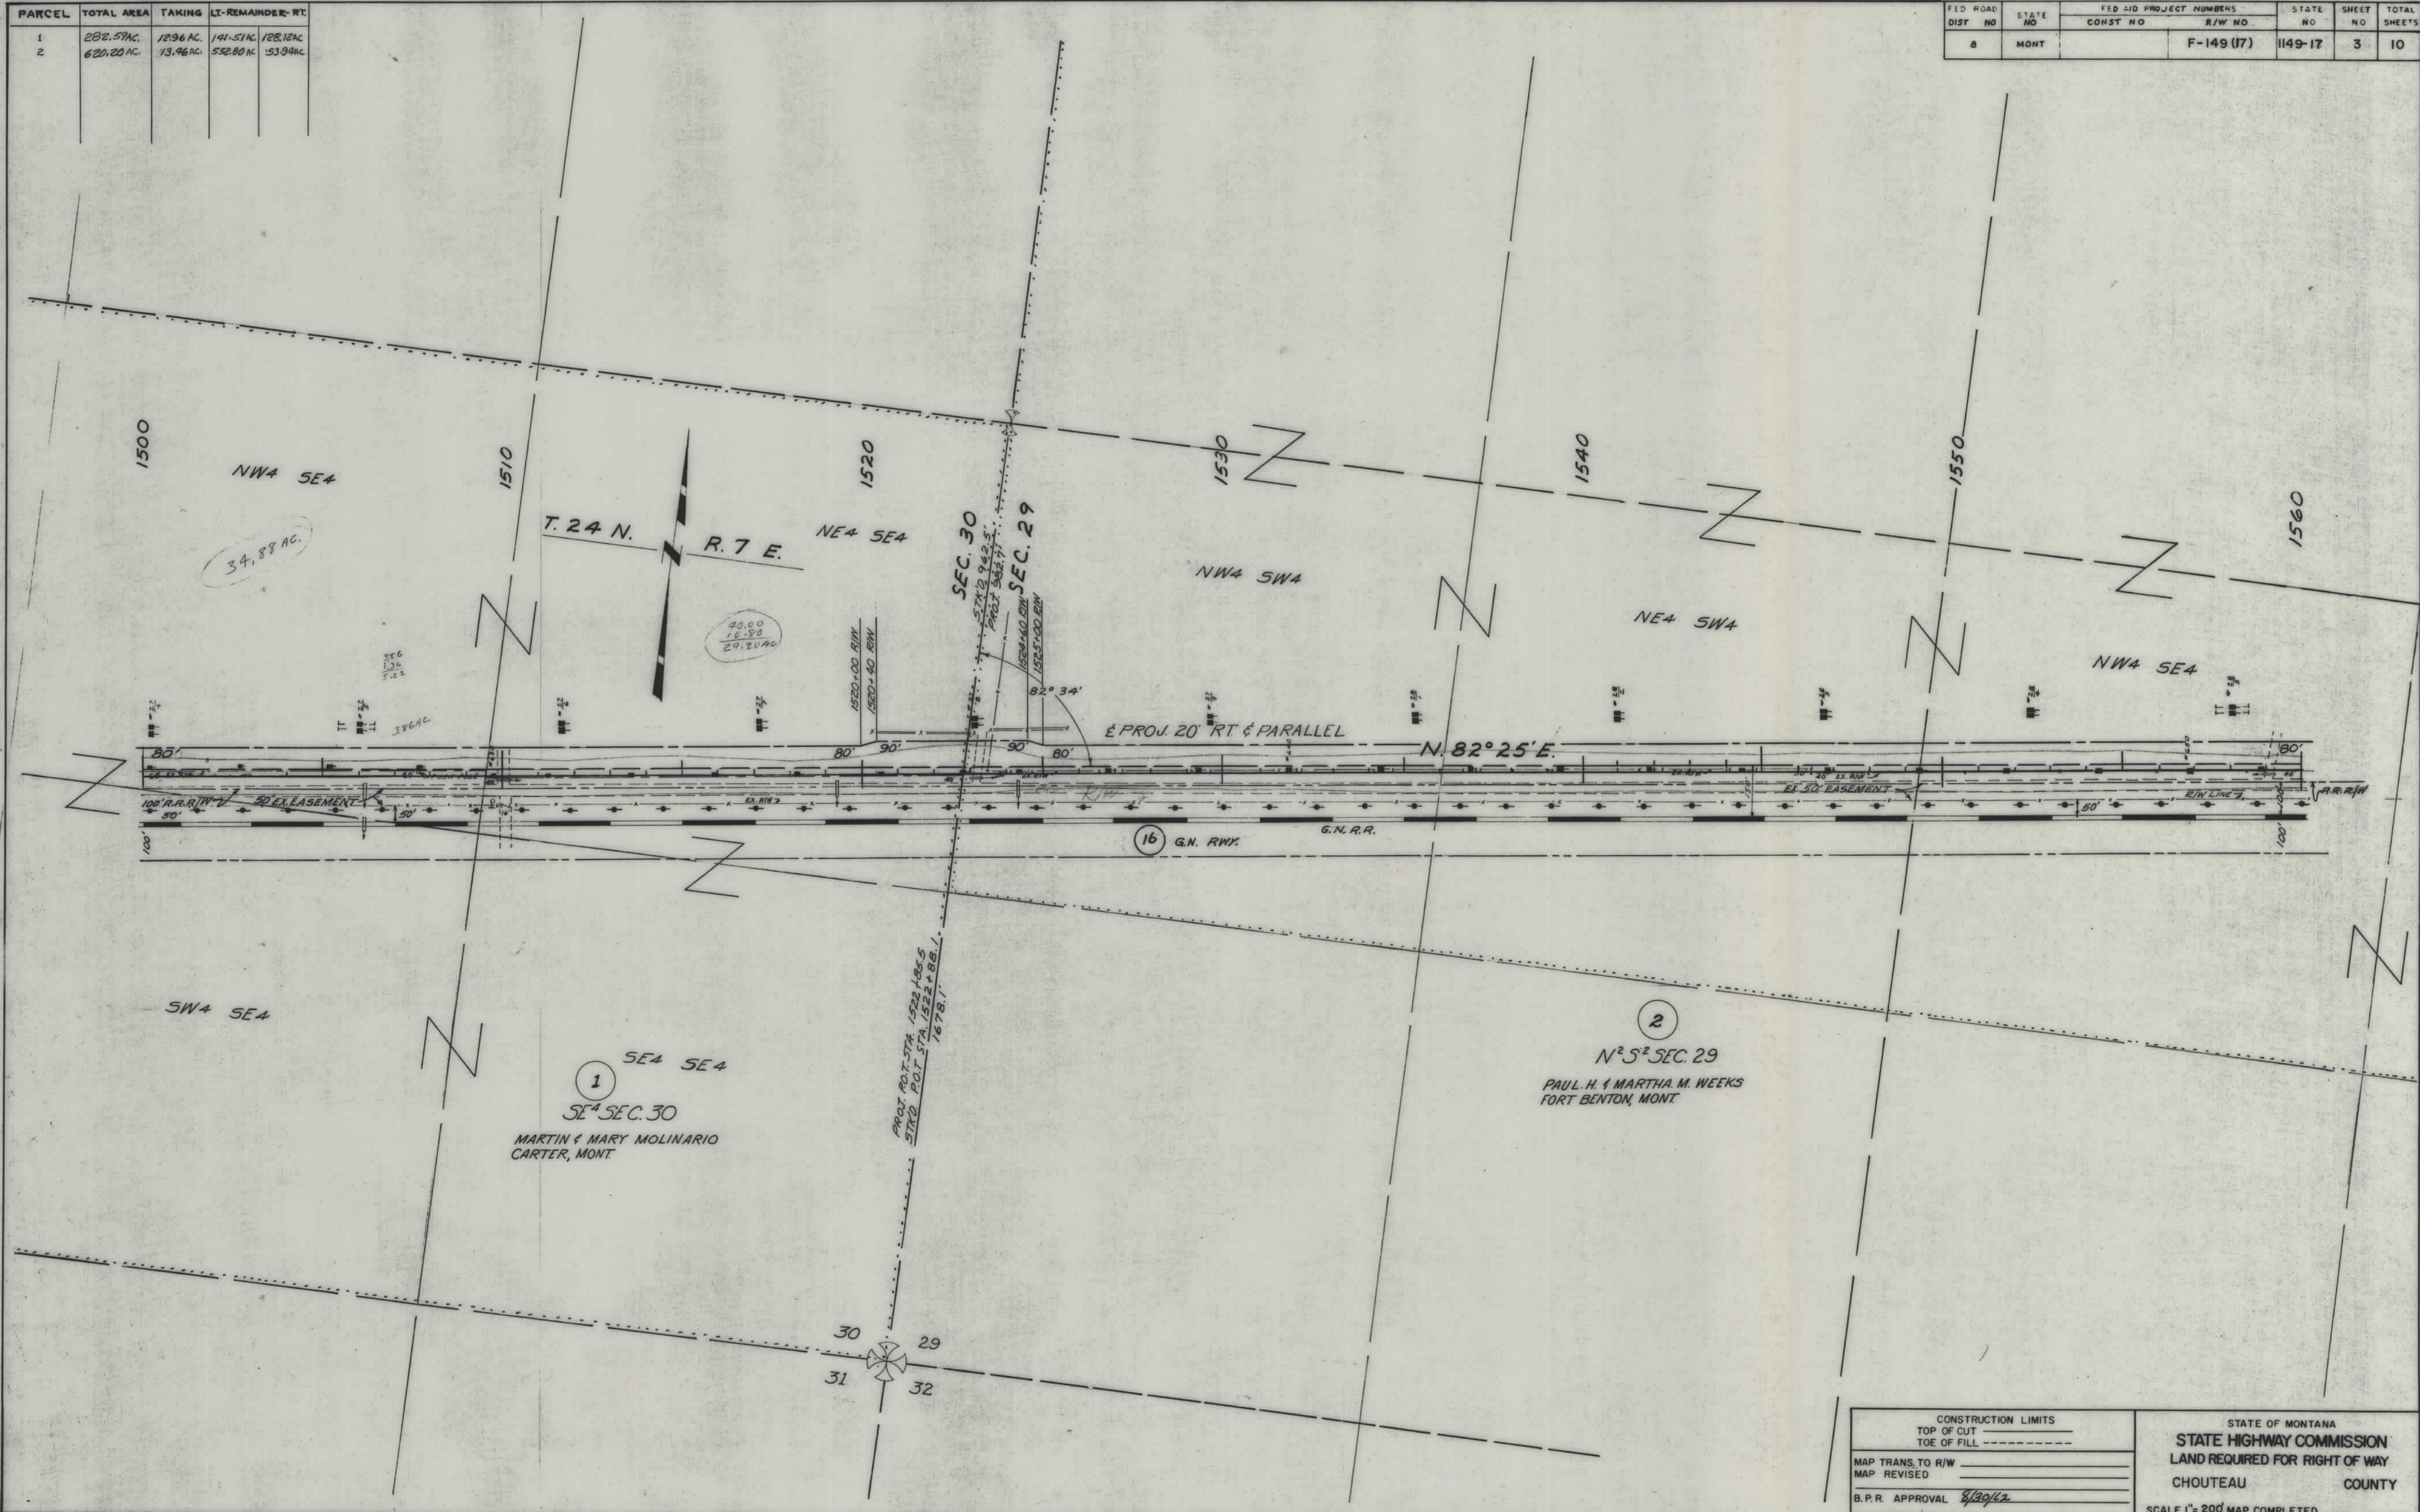


CONSTRUCTION LIMITS	TOP OF CUT
	TOE OF FILL
MAP TRANS. TO R/W	
MAP REVISED	
B.P.R. APPROVAL	8/30/62

STATE OF MONTANA
STATE HIGHWAY COMMISSION
LAND REQUIRED FOR RIGHT OF WAY
CHOUTEAU COUNTY
SCALE 1"=200' MAP COMPLETED

PARCEL	TOTAL AREA	TAKING	LT. REMAINDER-RT.
2	628.20 AC.	13.46 AC.	552.80 AC.
3	928.27 AC.	3.10 AC.	3.97 AC.
4	560.00 AC.	1.60 AC.	558.40 AC.
5	70.52 AC.	4.18 AC.	66.34 AC.


FED. ROAD DIST. NO.	STATE	FED. AID PROJECT NUMBERS	STATE NO.	SHEET NO.	TOTAL SHEETS
8	MONT.	CONST. NO. R/W NO.	F-149 (17)	1149-17	4 10

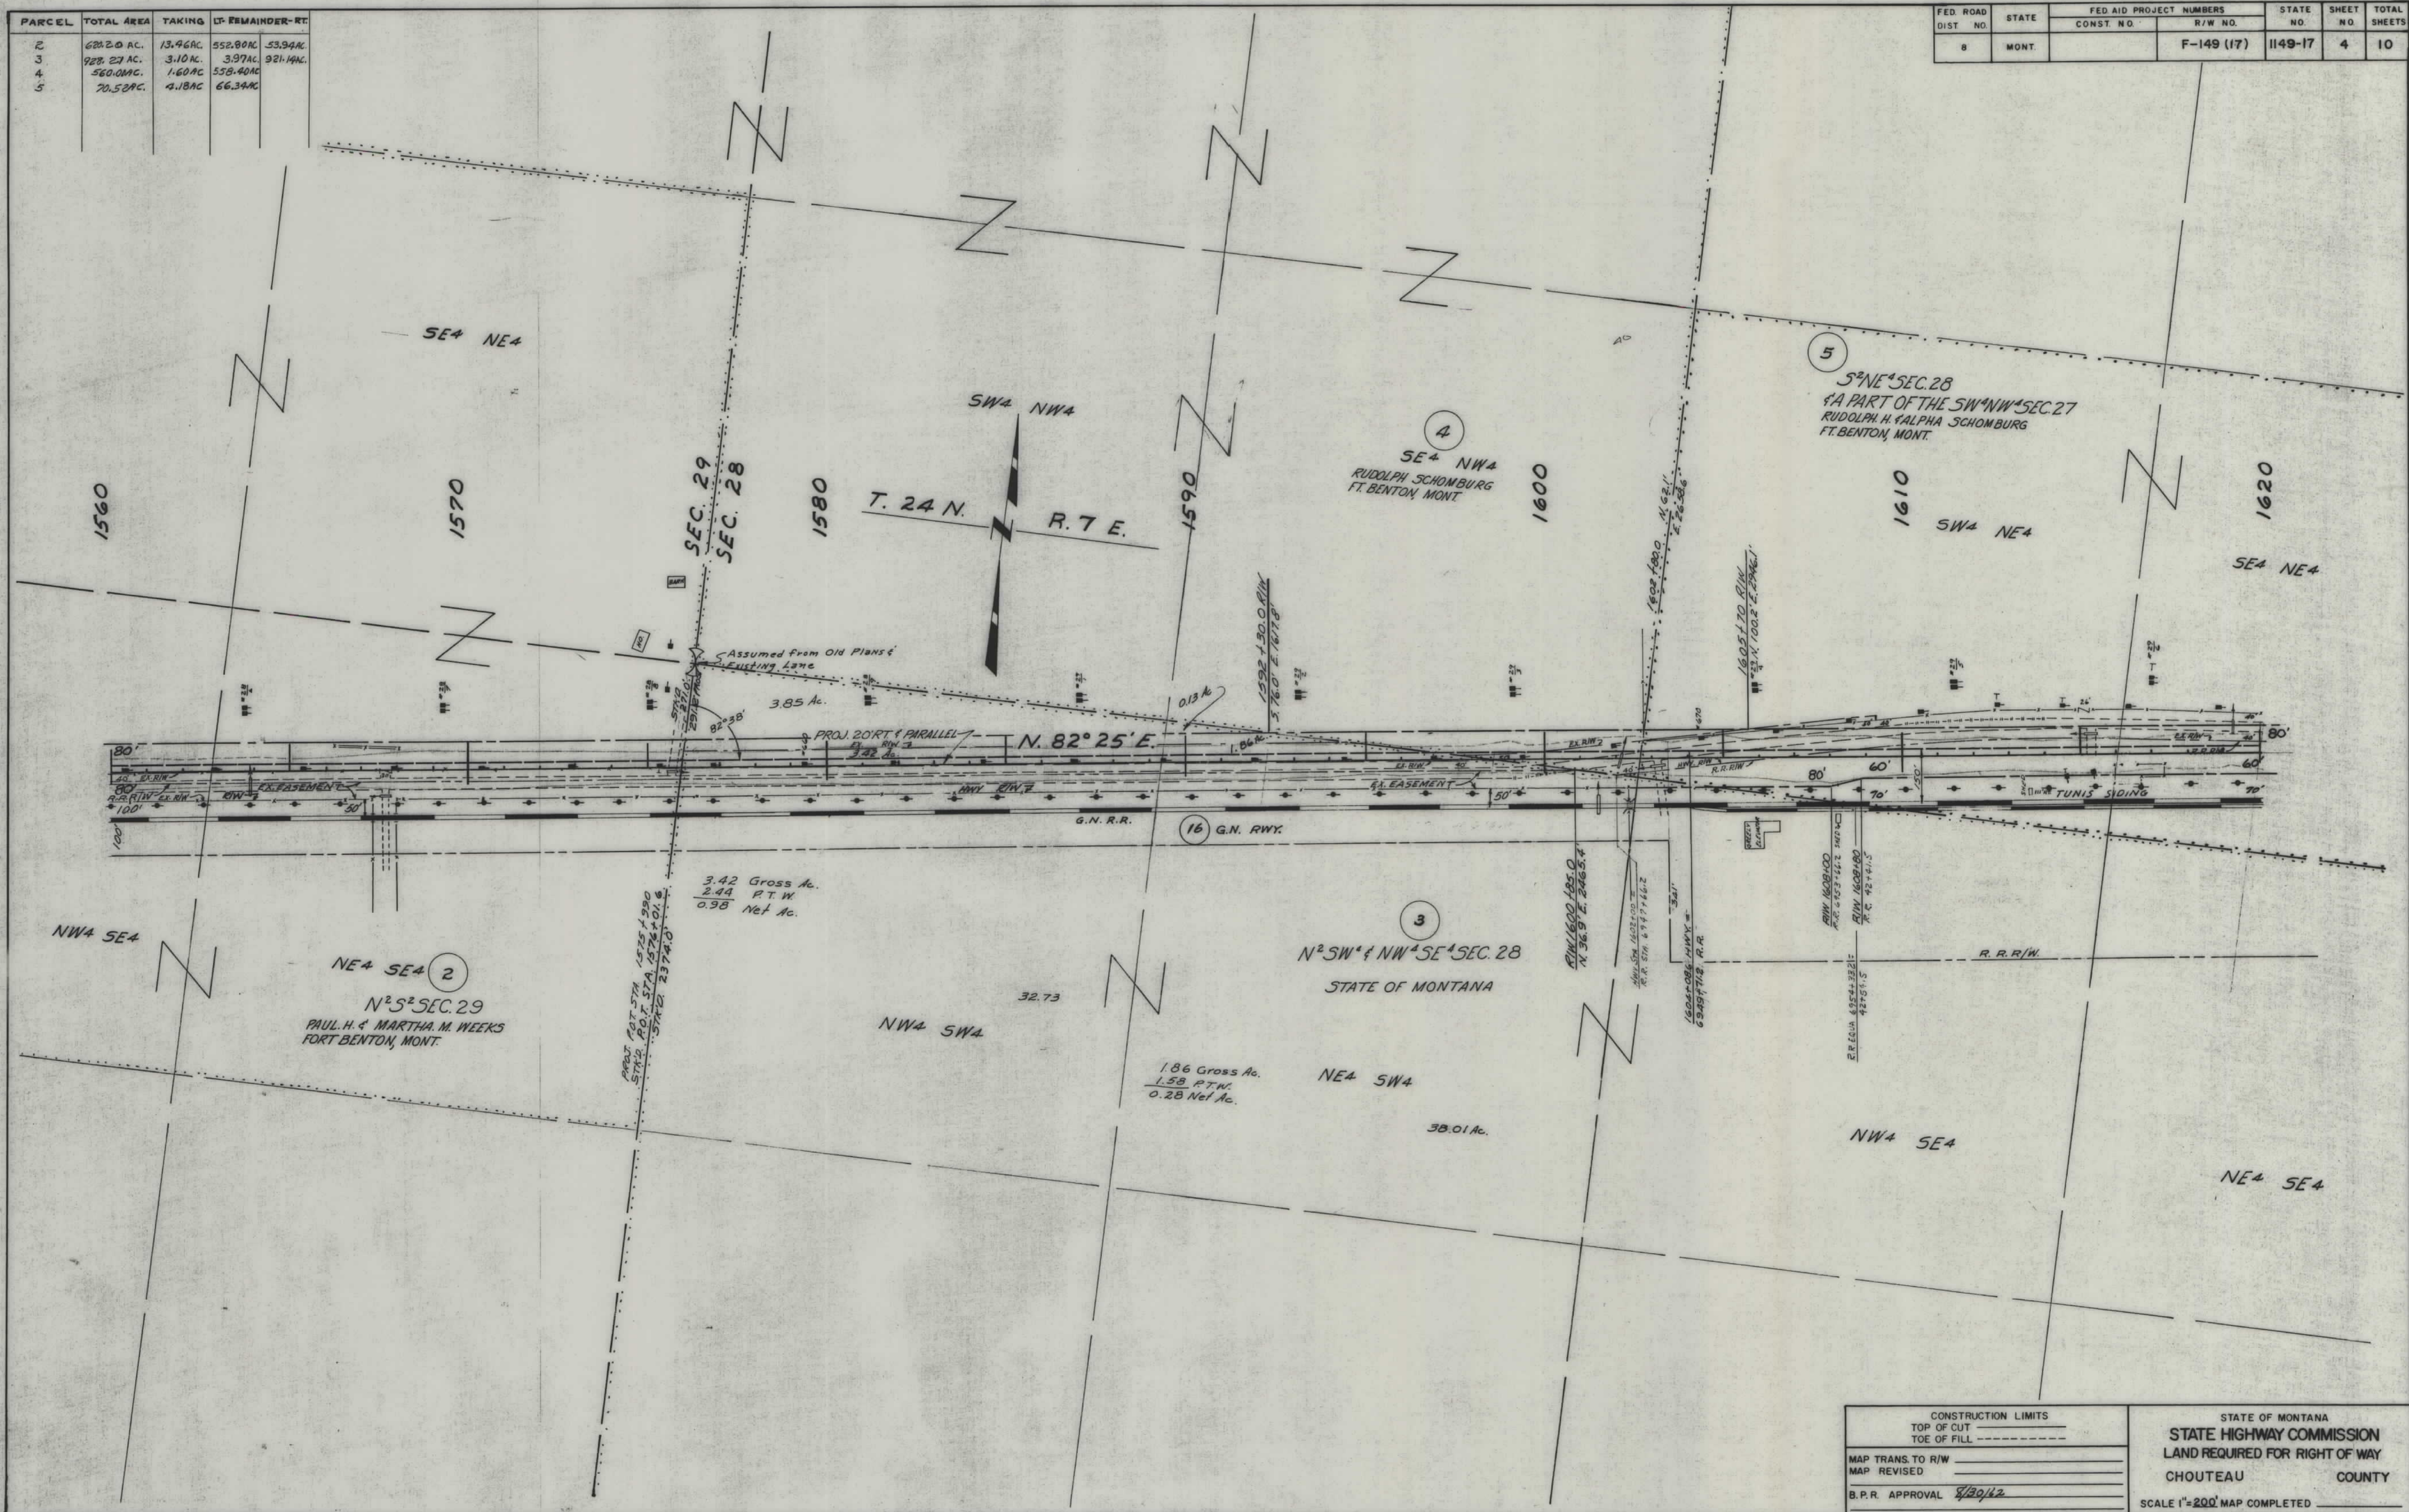

CONSTRUCTION LIMITS		STATE OF MONTANA STATE HIGHWAY COMMISSION LAND REQUIRED FOR RIGHT OF WAY CHOUTEAU COUNTY SCALE 1"=200' MAP COMPLETED
MAP TRANS. TO R/W	TOP OF CUT	
MAP REVISED	TOE OF FILL	
B.P.R. APPROVAL 8/20/42		


PARCEL	TOTAL AREA	TAKING	LT-REMAINING-RT.
5	70.52 AC	4.18 AC	66.34 AC
6	132.35 AC	7.28 AC	125.07 AC
7	109.35 AC	9.77 AC	99.58 AC

FED. ROAD DIST. NO.	STATE	FED. AID PROJECT NO.	STATE NO.	SHEET NO.	TOTAL SHEETS
8	MONT.	F-149 (17)	1149-17	5	10

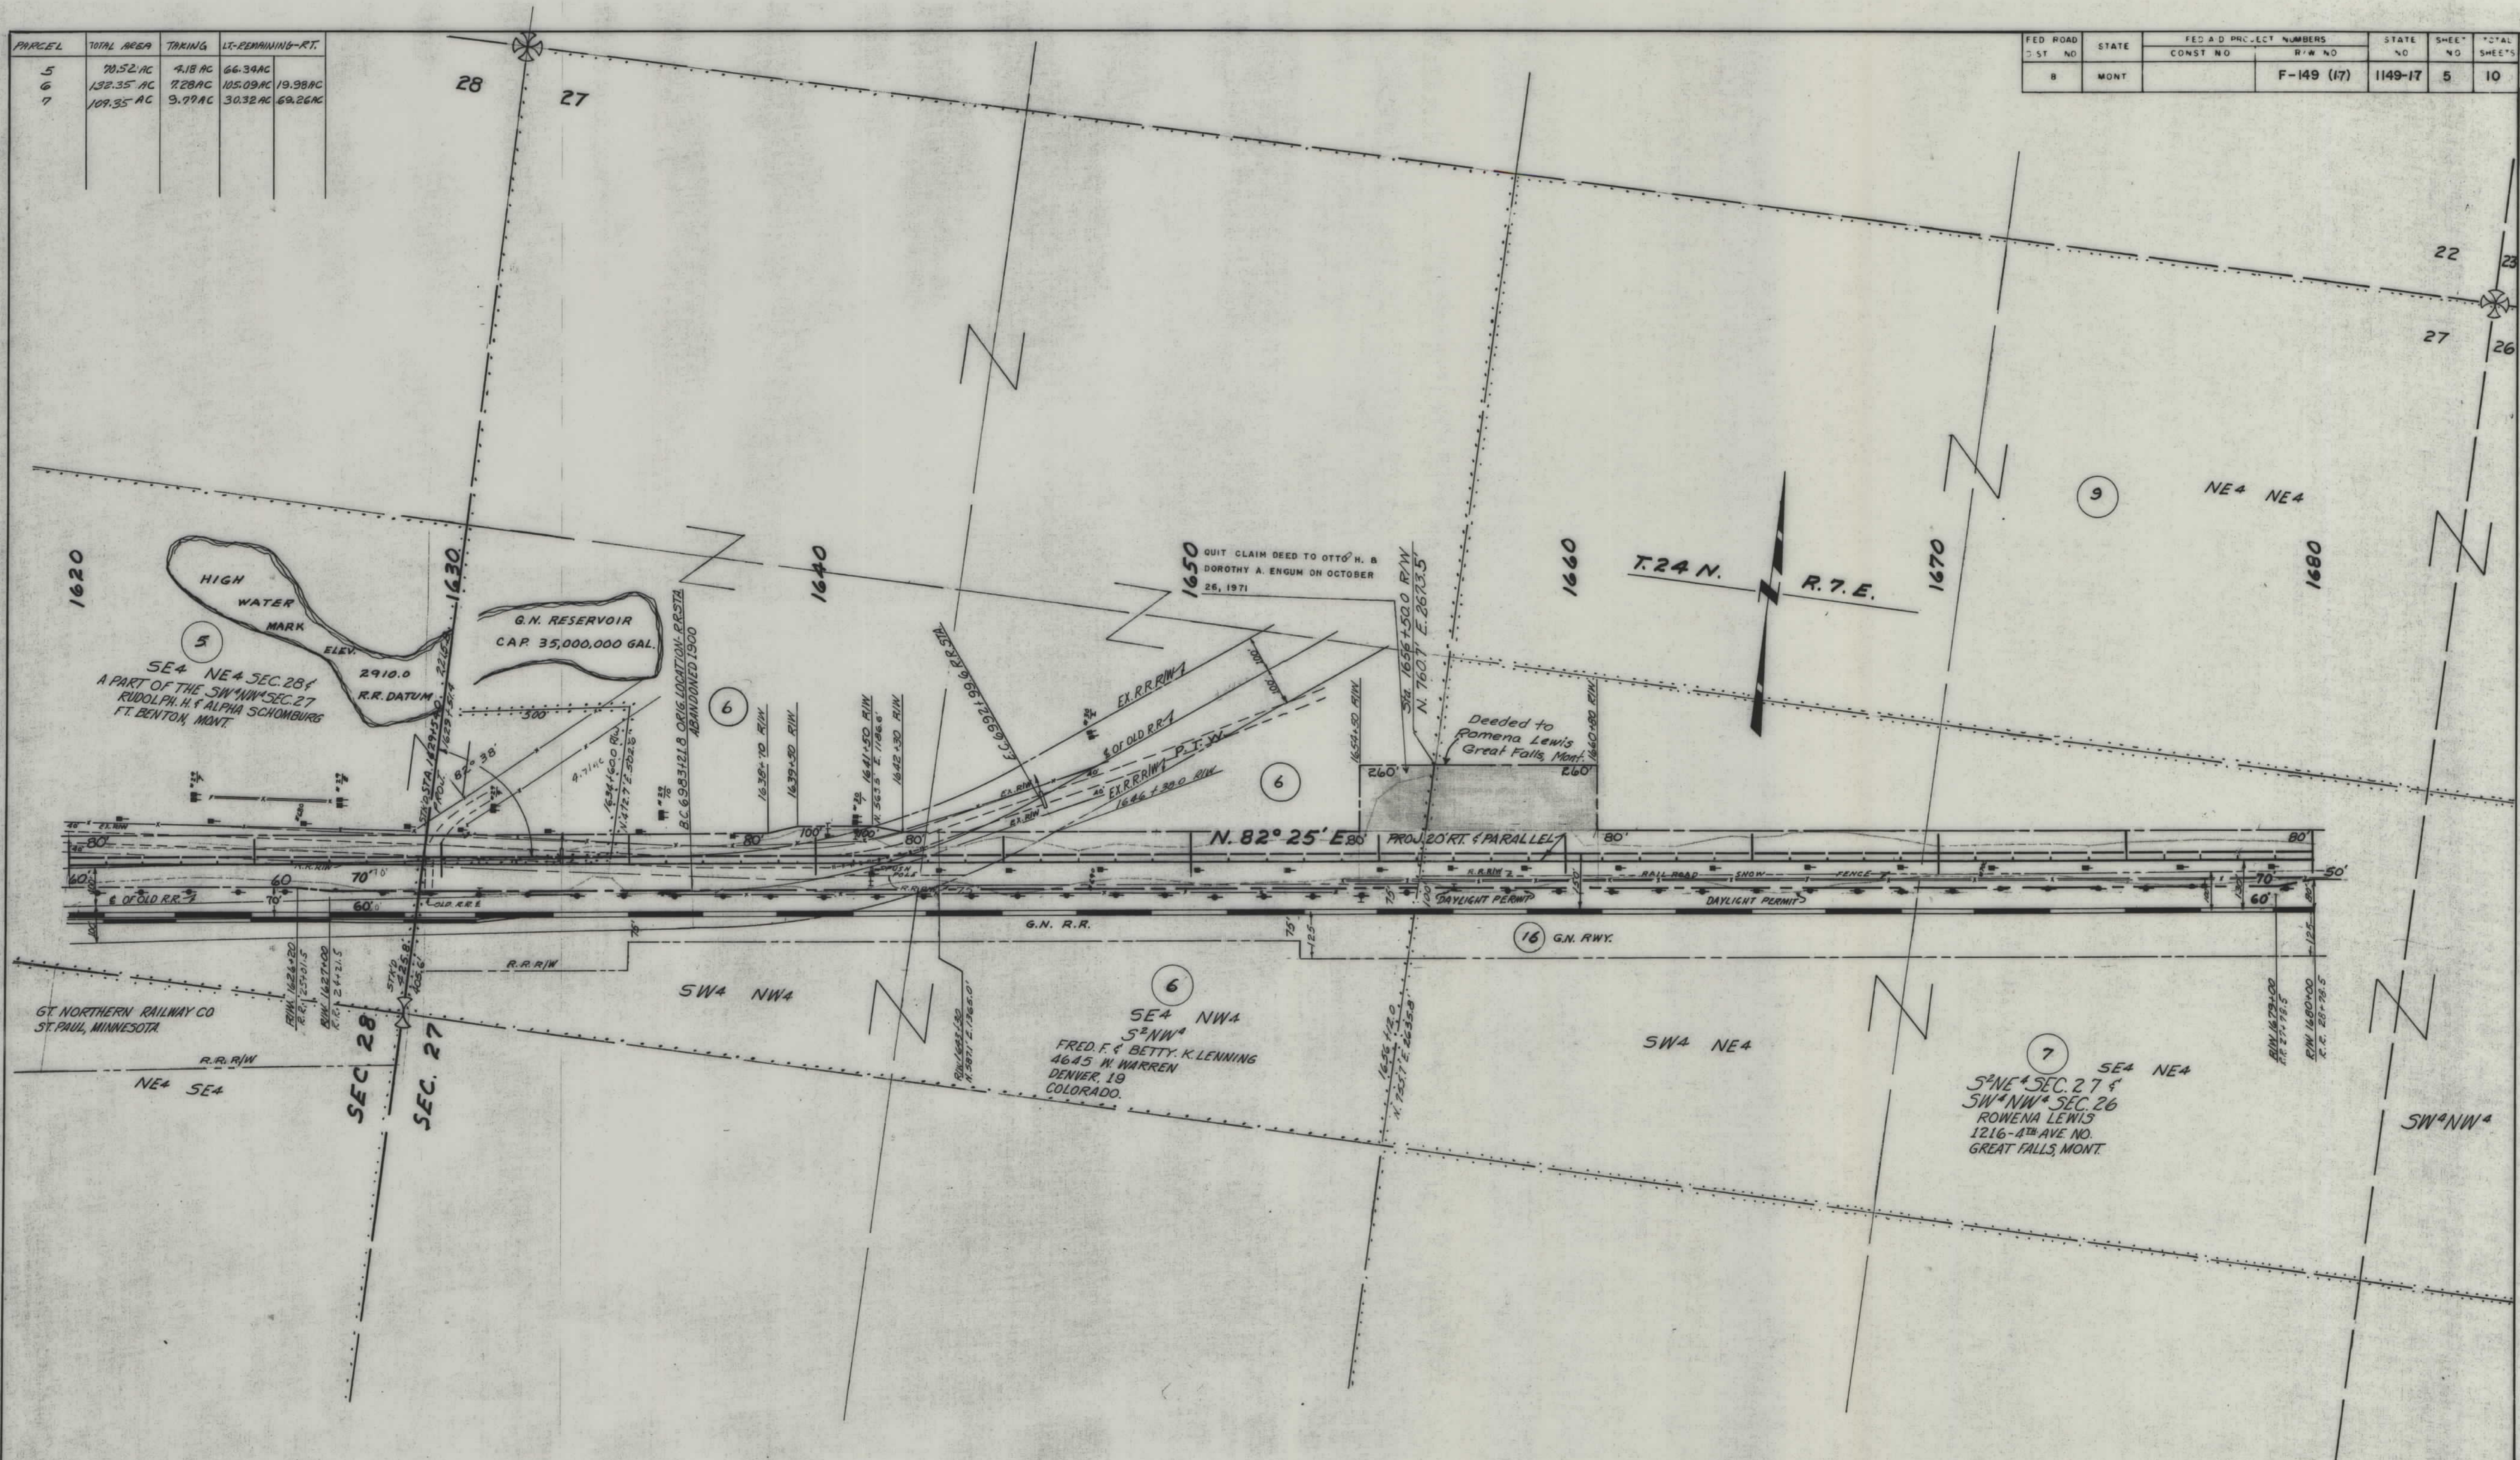

CONSTRUCTION LIMITS TOP OF CUT TOE OF FILL	STATE OF MONTANA STATE HIGHWAY COMMISSION LAND REQUIRED FOR RIGHT OF WAY CHOUTEAU COUNTY
MAP TRANS. TO R/W MAP REVISED 4-4-63	
B.P.R. APPROVAL 8/19/62 - 4/15/63	SCALE 1"=200' MAP COMPLETED


FED ROAD DIST NO	STATE	FED AID PROJECT NUMBERS		STATE NO	SHEET NO	TOTAL SHEETS
		CONST NO	R/W NO.			
8	MONT		F-149 (17)	1149-17	6	10

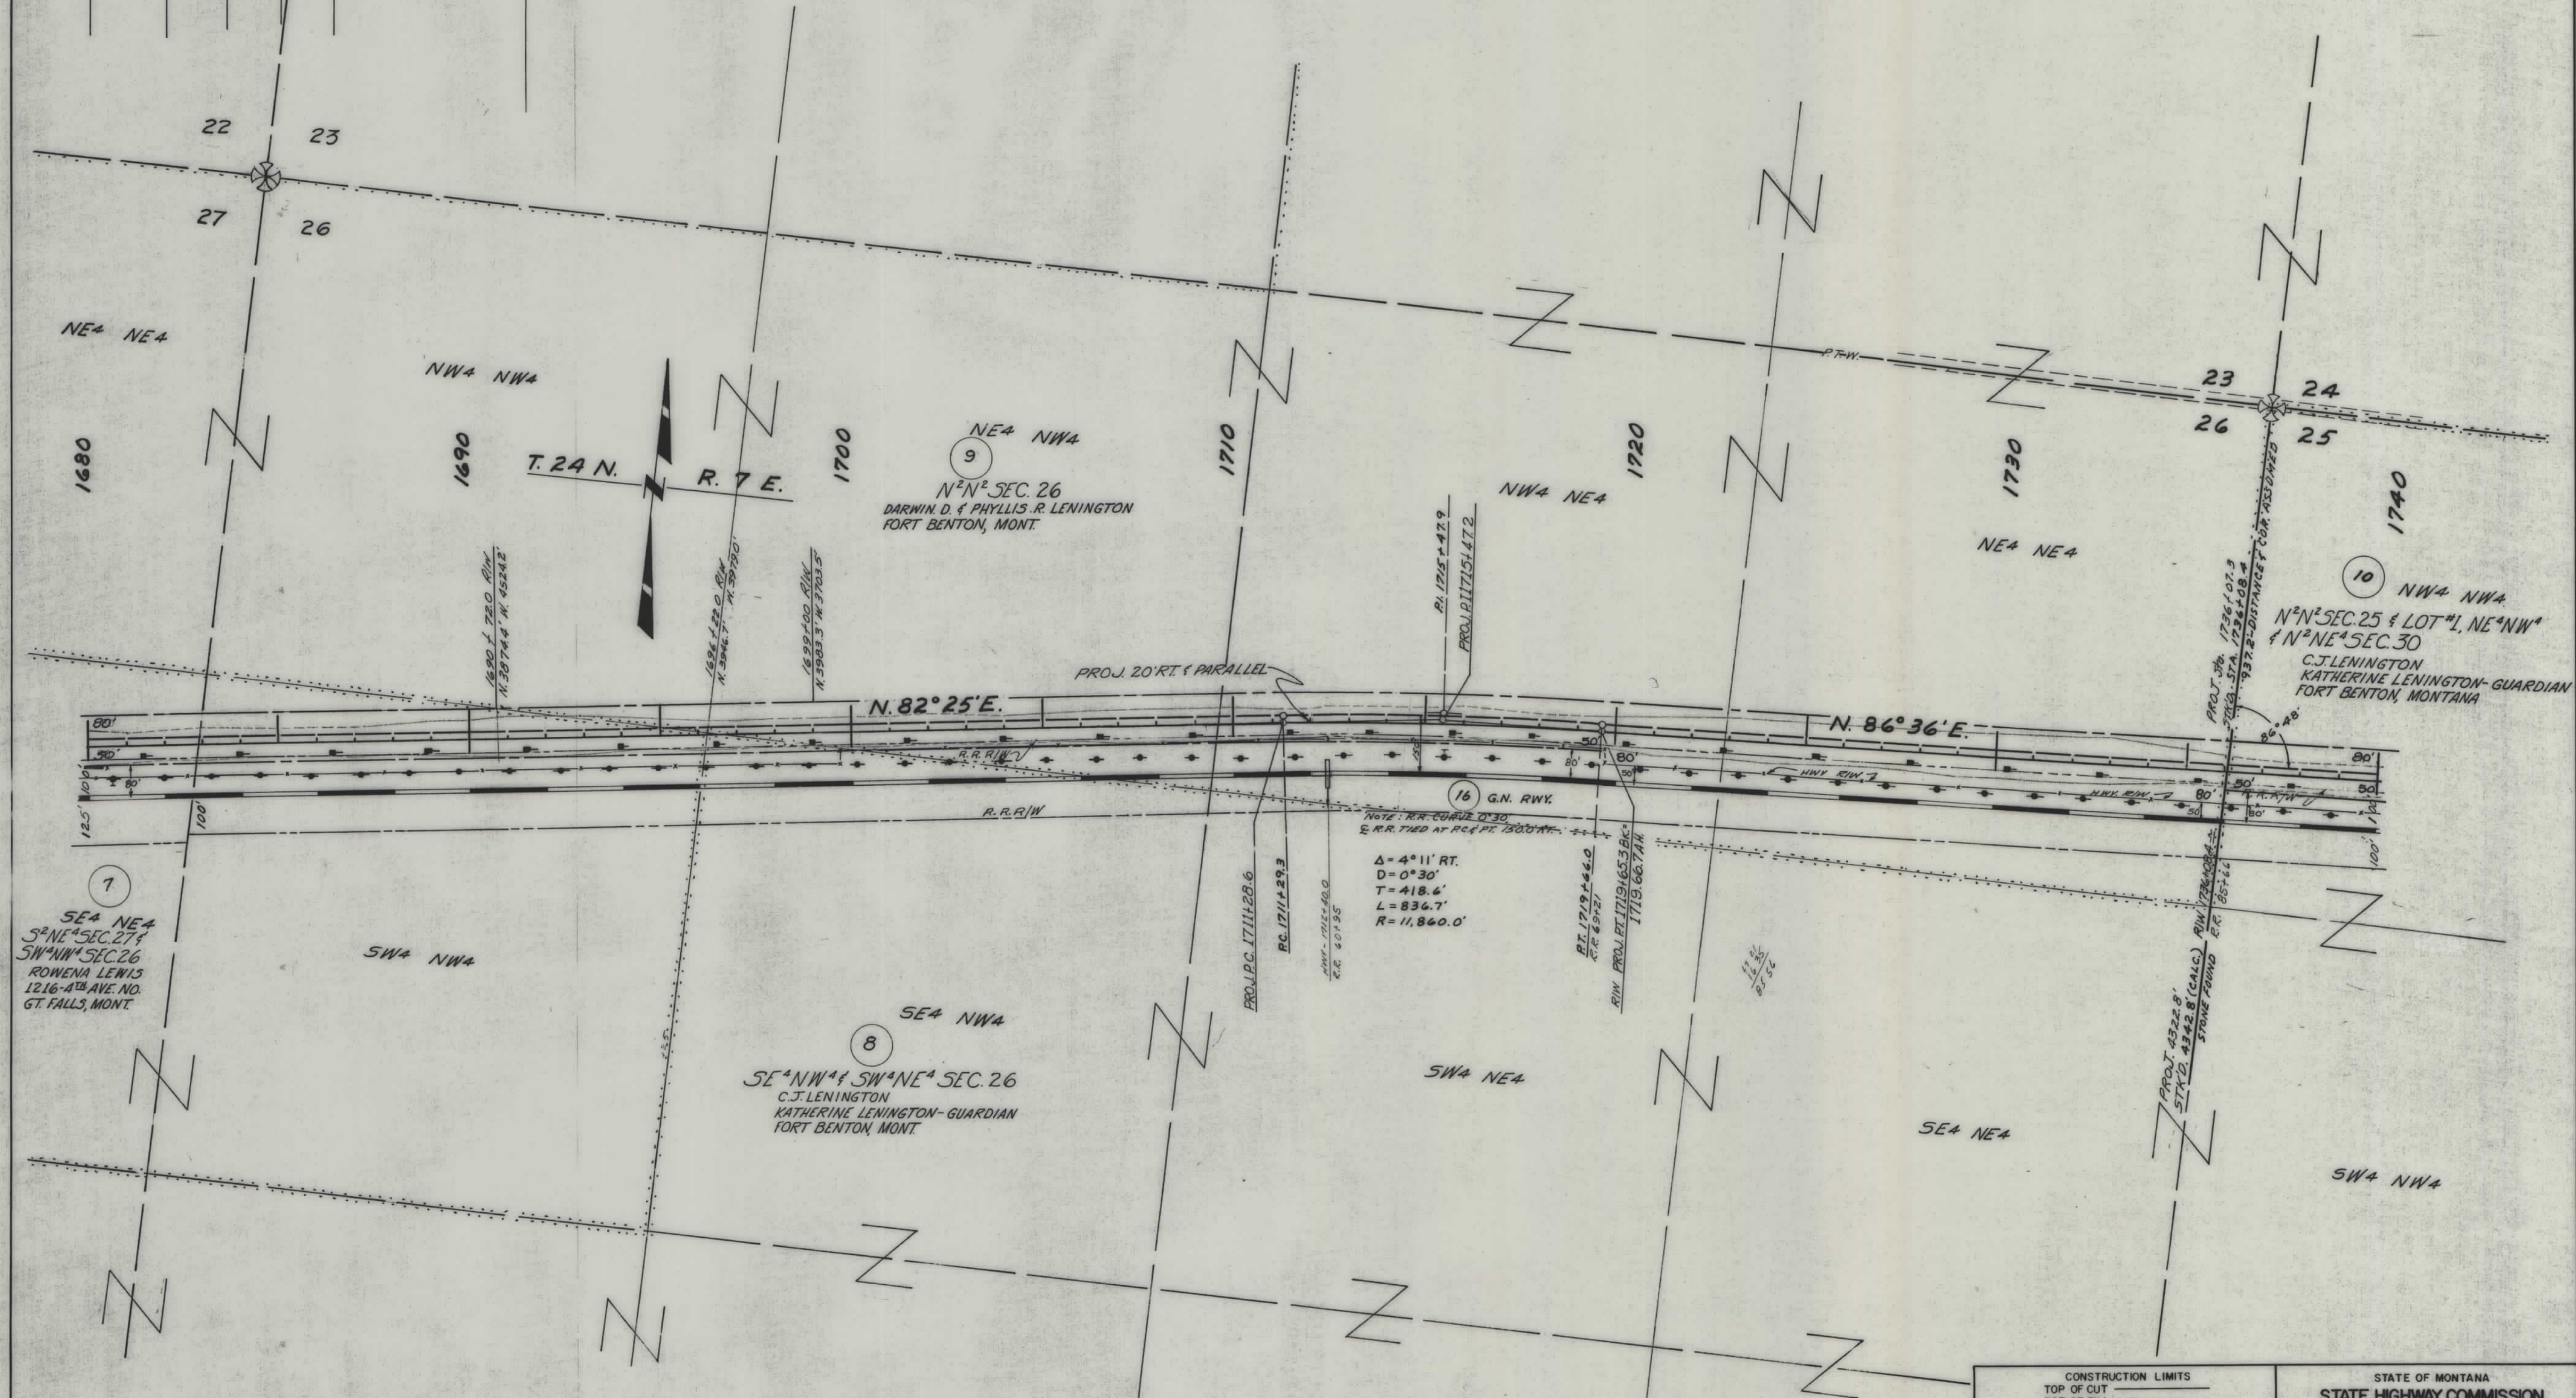

CONSTRUCTION LIMITS TOP OF CUT _____ TOE OF FILL _____	STATE OF MONTANA STATE HIGHWAY COMMISSION LAND REQUIRED FOR RIGHT OF WAY CHOUTEAU COUNTY
MAP TRANS. TO R/W _____ MAP REVISED _____ B.P.R. APPROVAL <i>8/30/42</i>	SCALE 1"=200' MAP COMPLETED _____


PARCEL	TOTAL ACRES	TAKING	LT-REMAINDER-RT.	REMARKS
10	268.94 AC	26.87 AC	133.61 AC	N ² N ² SEC. 25 & LOT #1 NE ⁴ NW ⁴
B & 10	446.93 AC	26.52 AC	133.61 AC	& N ² NE ⁴ SEC. 30 C.J. LENINGTON KATHERINE LENINGTON-GUARDIAN FORT BENTON, MONTANA

FED. ROAD DIST. NO.	STATE	FED. AID PROJECT NO.	STATE NO.	SHEET NO.	TOTAL SHEETS
8	MONT.	F-149 (17)	1149-17	7	10

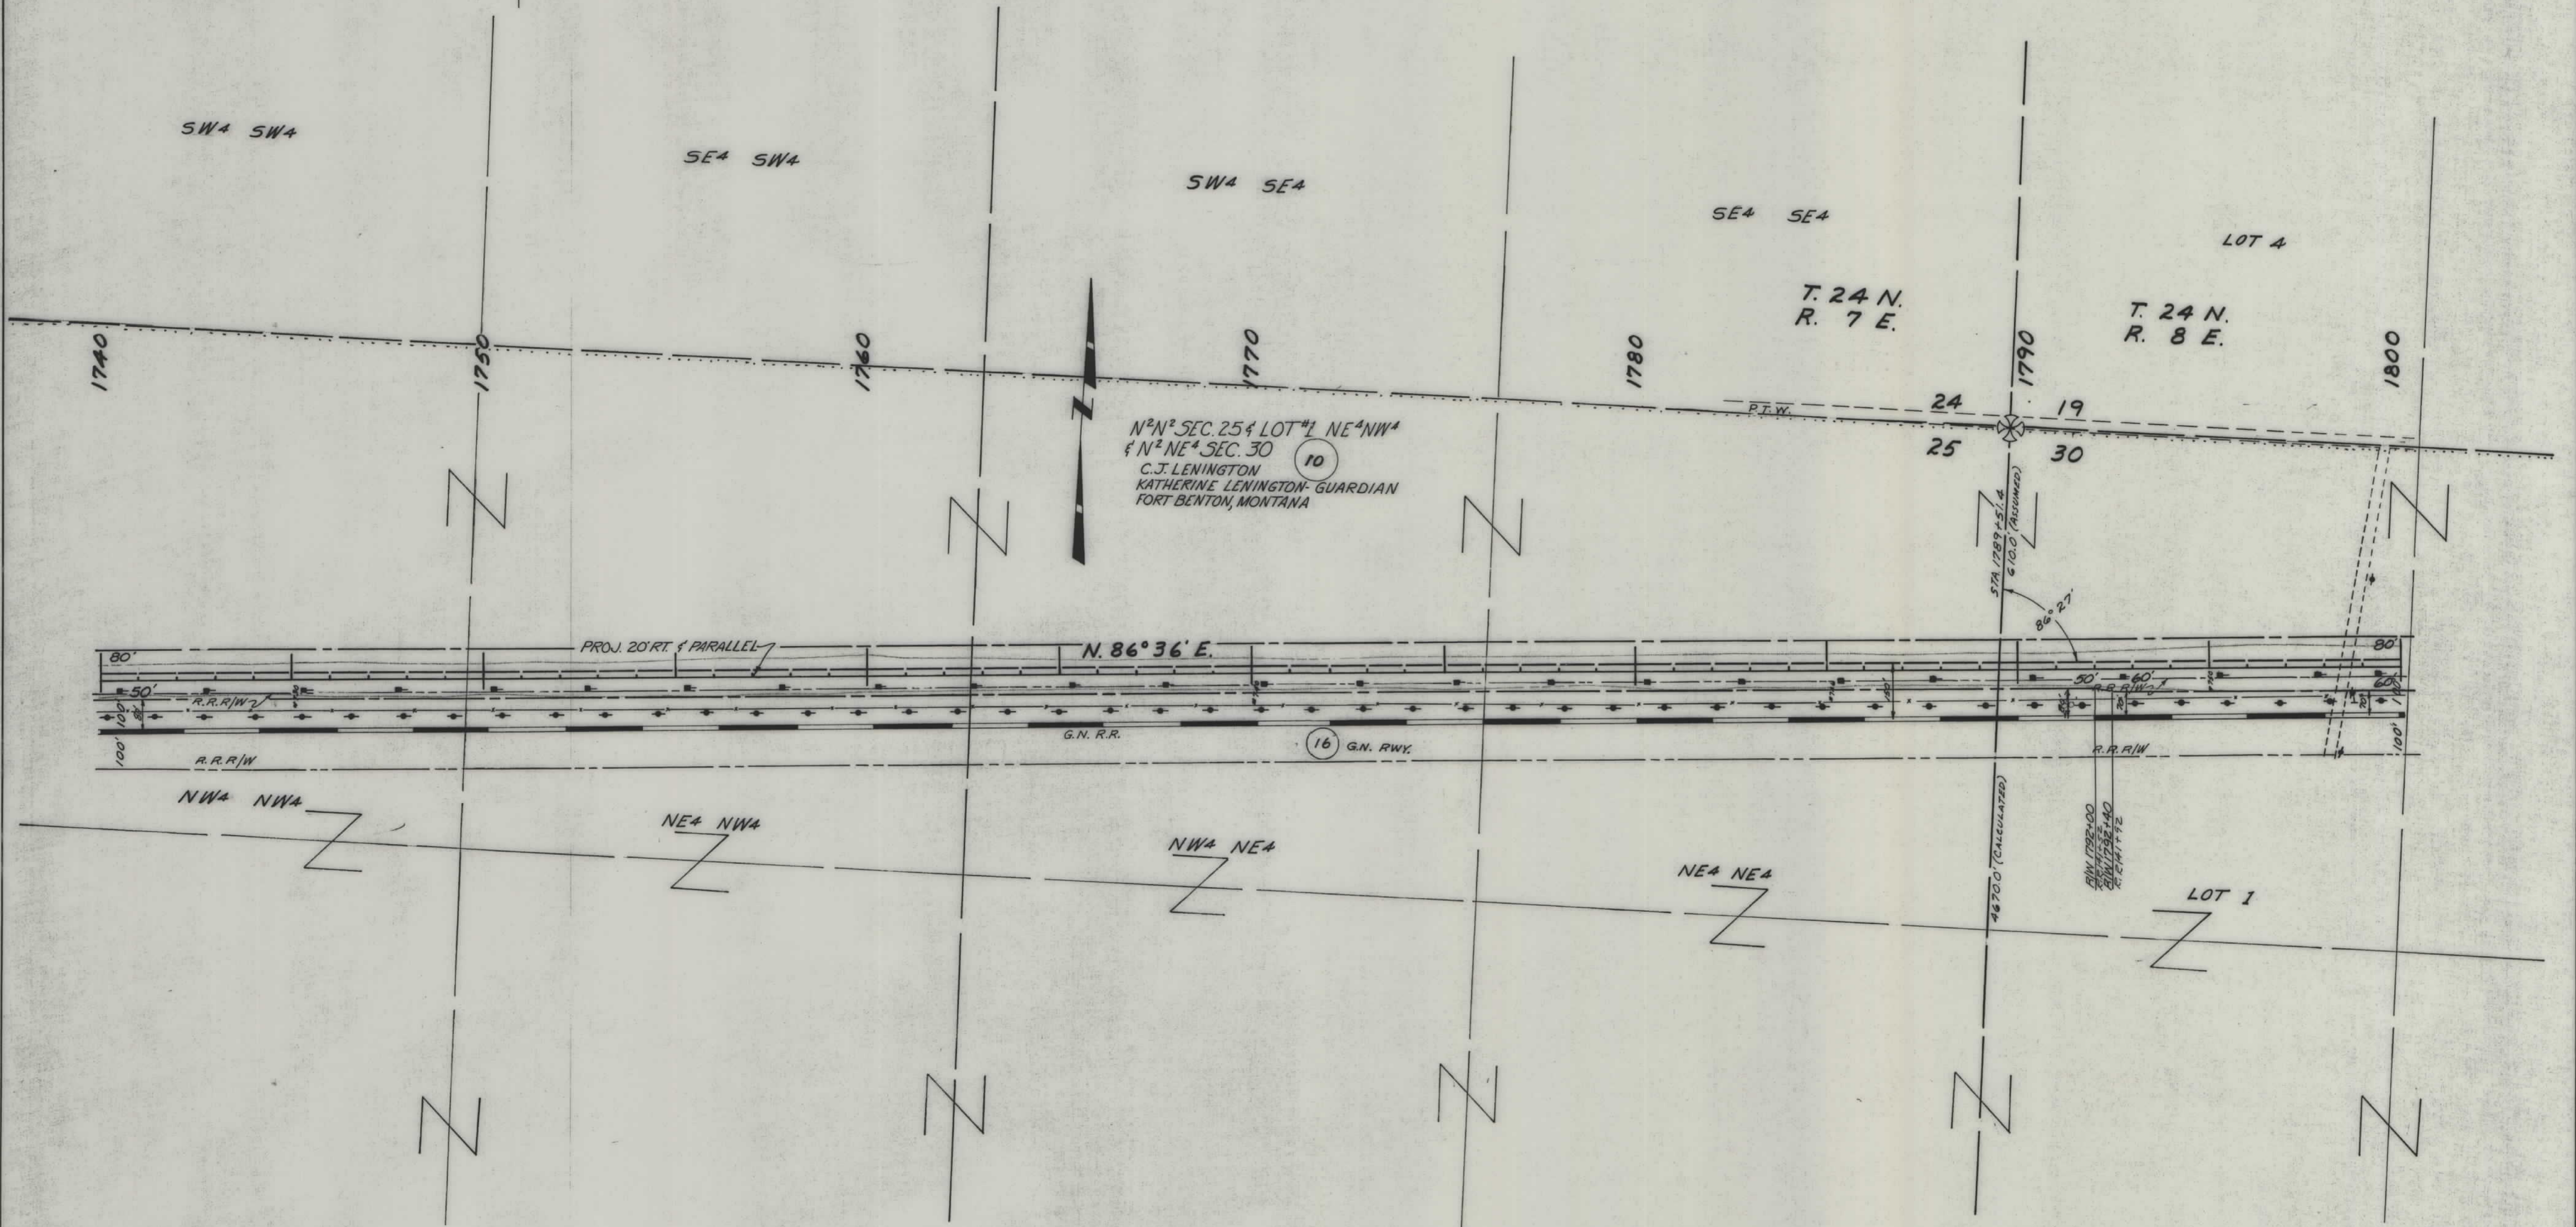

CONSTRUCTION LIMITS		STATE OF MONTANA	
TOP OF CUT		STATE HIGHWAY COMMISSION	
TOE OF FILL		LAND REQUIRED FOR RIGHT OF WAY	
MAP TRANS. TO R/W		CHOUTEAU COUNTY	
MAP REVISED		SCALE 1"=200' MAP COMPLETED	
B.P.R. APPROVAL 9/29/62			


FED. ROAD DIST NO	STATE	FED AID PROJECT NUMBERS		STATE NO	SHEET NO	TOTAL SHEETS
		CONST NO.	R/W NO.			
8	MONT.	F-149 (17)		1149-17	8	10

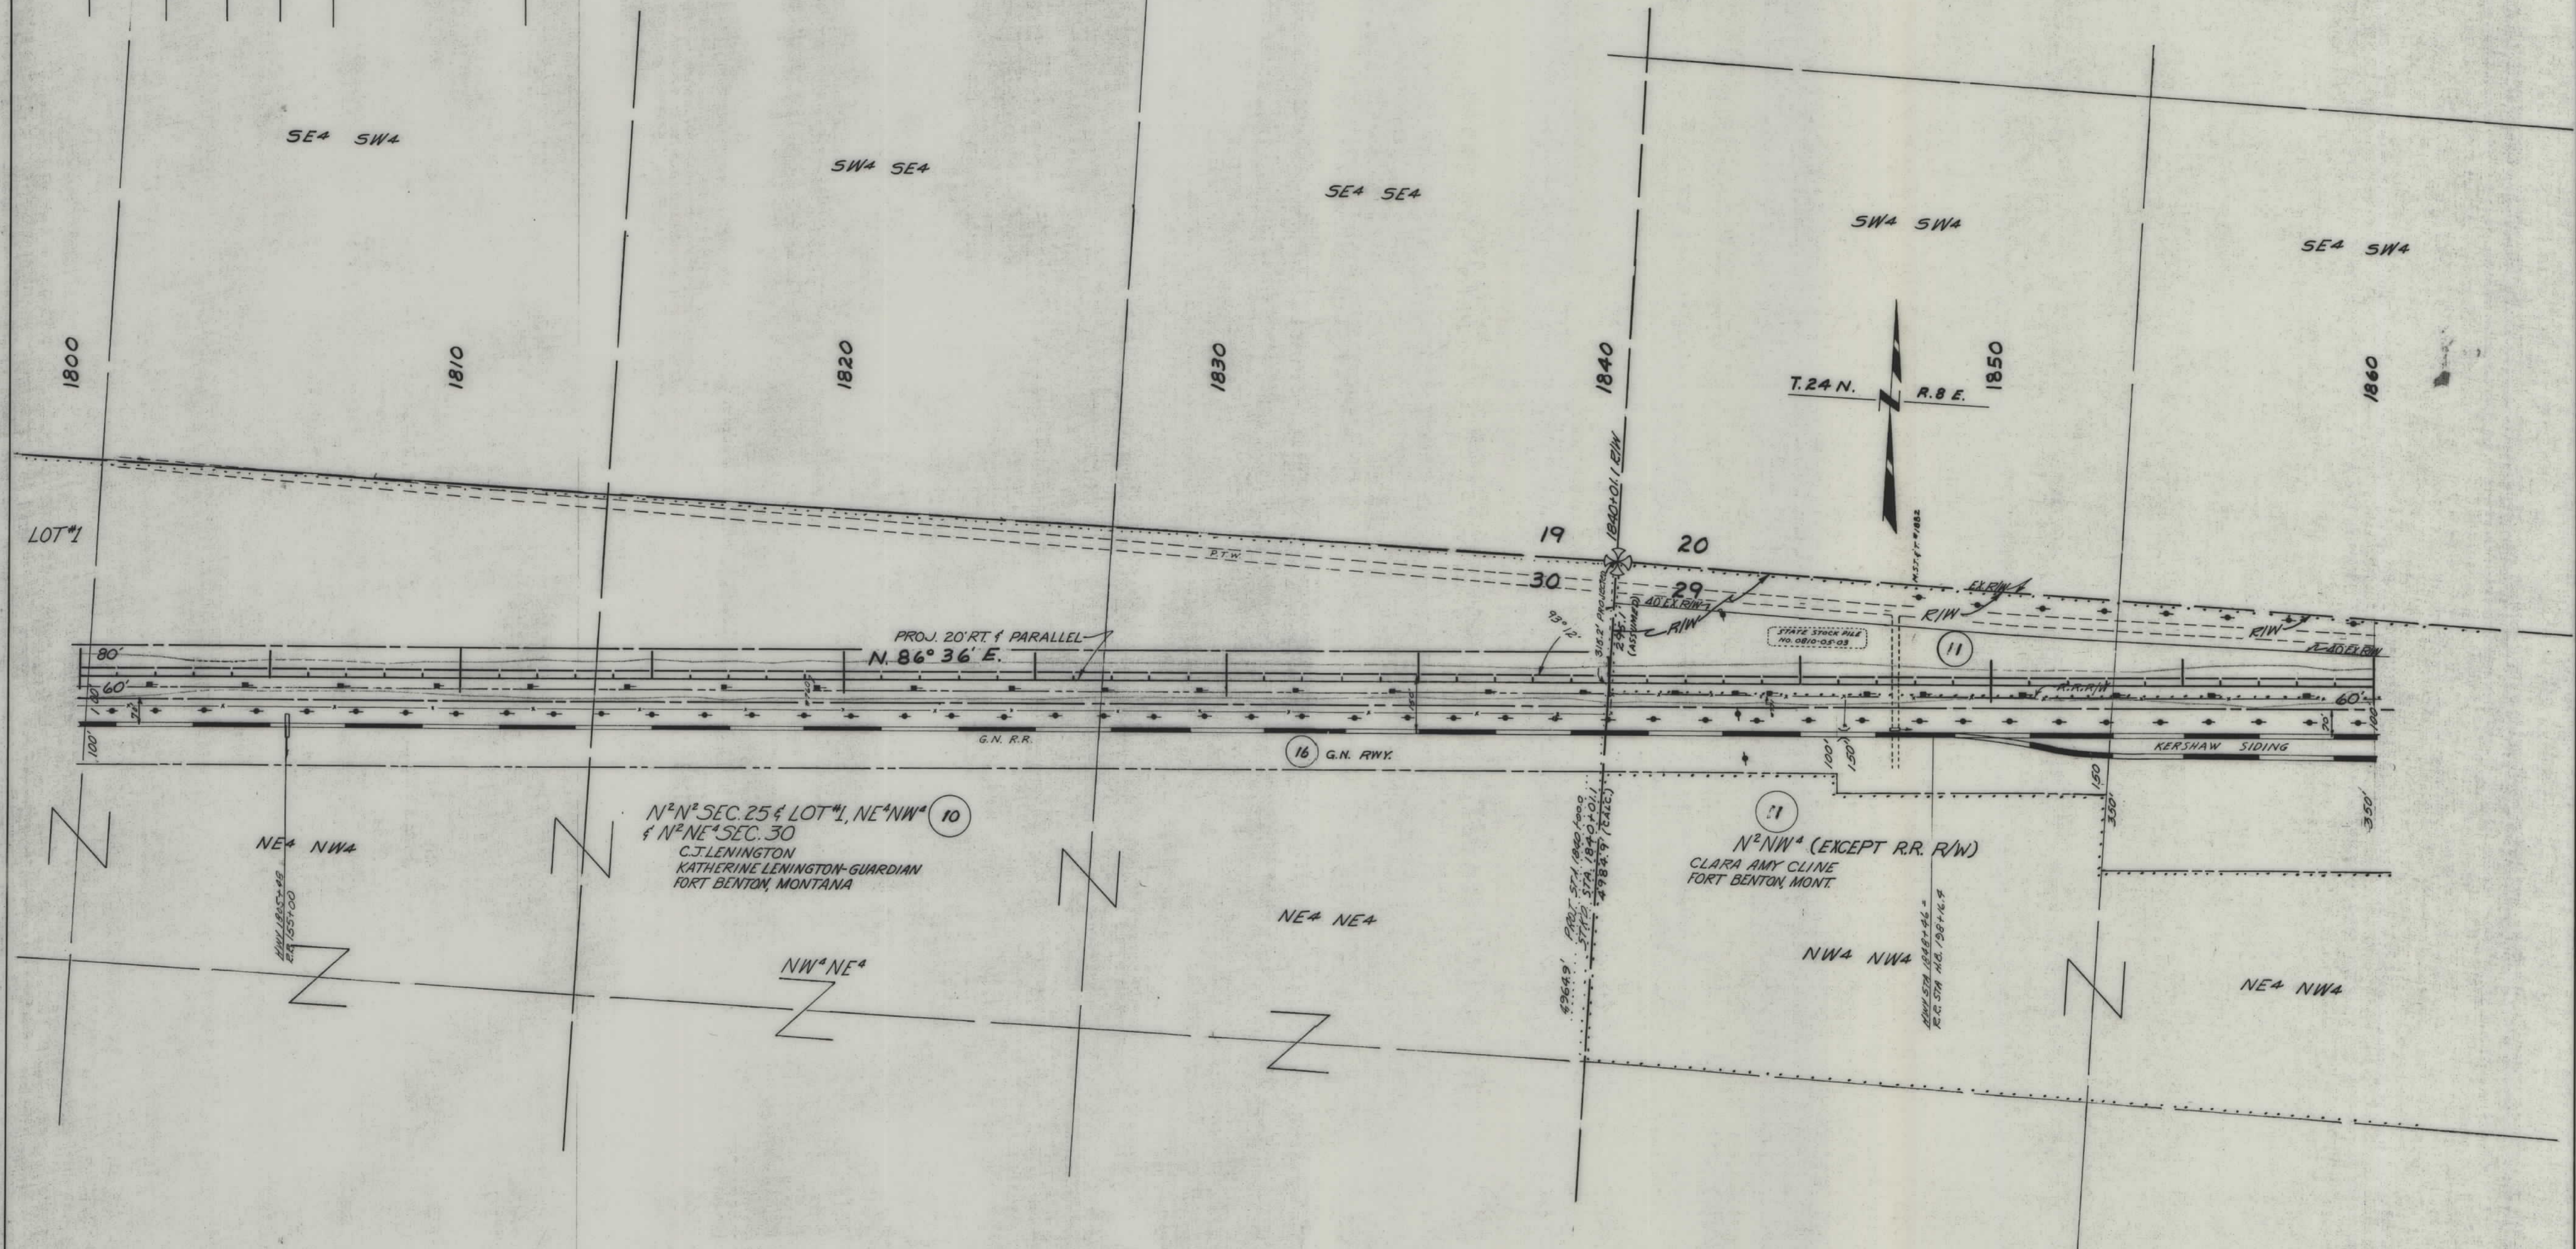

CONSTRUCTION LIMITS TOP OF CUT _____ TOE OF FILL _____	STATE OF MONTANA STATE HIGHWAY COMMISSION LAND REQUIRED FOR RIGHT OF WAY
MAP TRANS TO R/W _____ MAP REVISED _____	CHOUTEAU COUNTY
B.P.R. APPROVAL <i>8/30/92</i>	SCALE 1" = 200' MAP COMPLETED _____

PARCEL	TOTAL ACRES	TAKING	LI-REMAINDER-RT
11	59.50 AC	15.08 AC	44.42 AC
12	2019.10 AC	1.62 AC	2017.48 AC
13	314.48 AC	15.40 AC	299.08 AC

FED. ROAD DIST. NO.	STATE	FED. AID PROJECT NO.	STATE NO.	SHEET NO.	TOTAL SHEETS
8	MONT.	F-149 (17)	1149-17	9	10

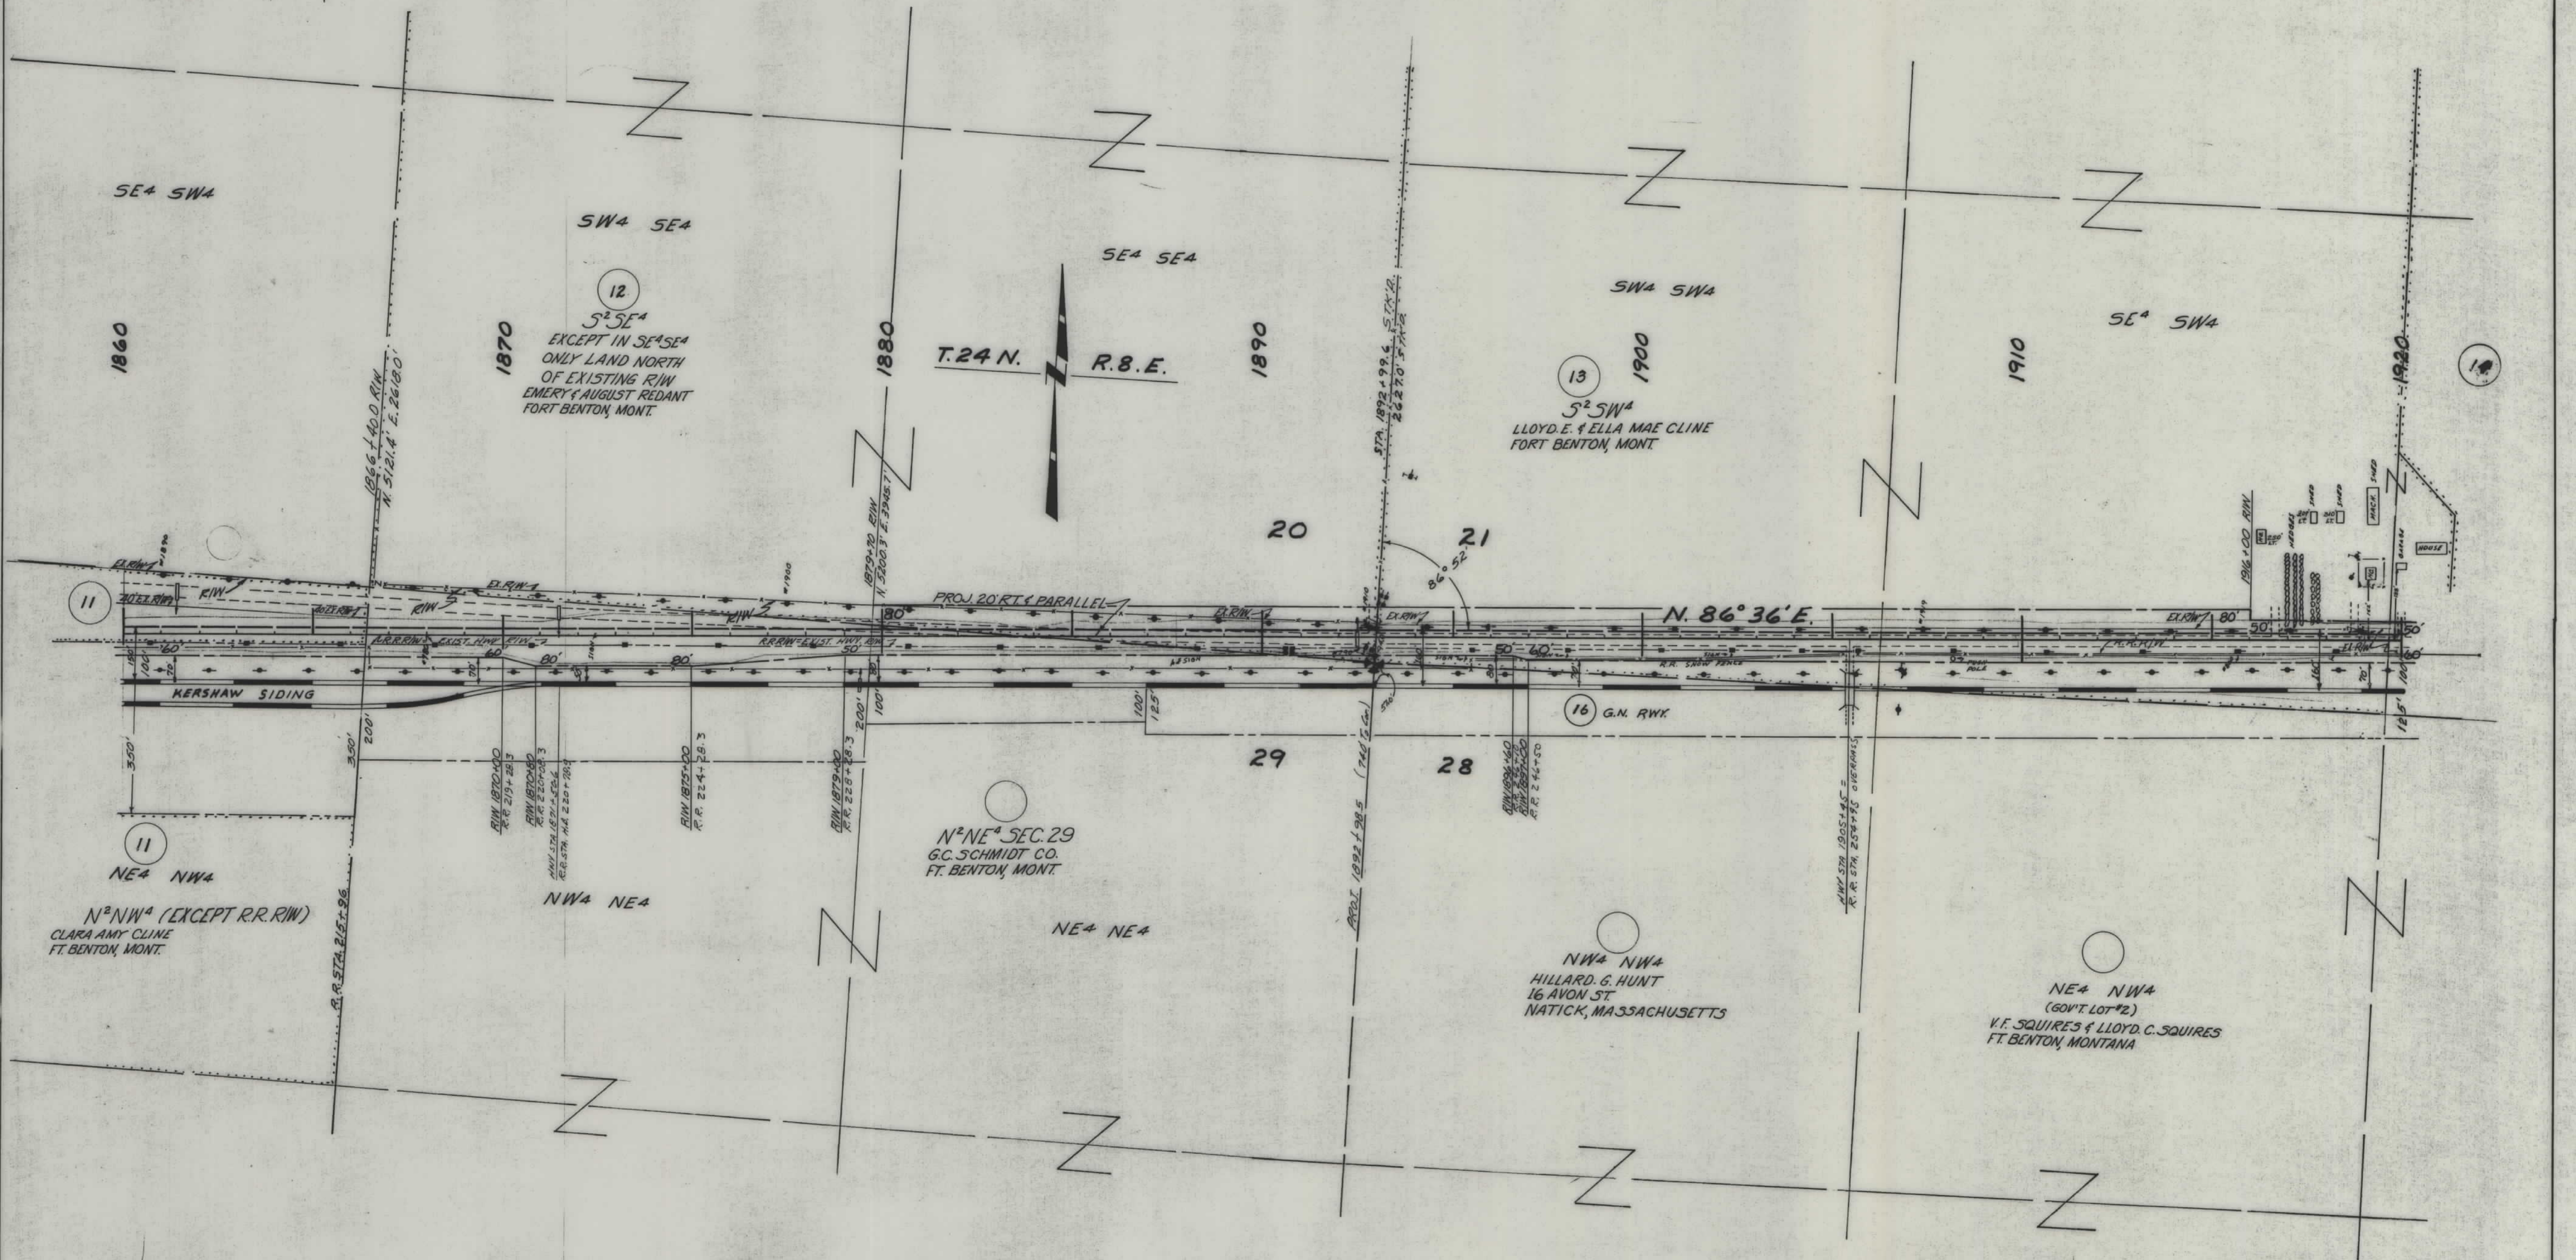

CONSTRUCTION LIMITS TOP OF CUT TOE OF FILL	STATE OF MONTANA STATE HIGHWAY COMMISSION LAND REQUIRED FOR RIGHT OF WAY CHOUTEAU COUNTY
MAP TRANS. TO R/W MAP REVISED B.P.R. APPROVAL 8/30/62	SCALE 1"=200' MAP COMPLETED

