


PLANS
NOT
TO
SCALE


FED. ROAD DIST. NO.	STATE	FED. AID PROJ. NO.	R/W No.	SHEET NO.	TOTAL SHEETS
1	MONT.	F-149(9)	1149-09	1	5

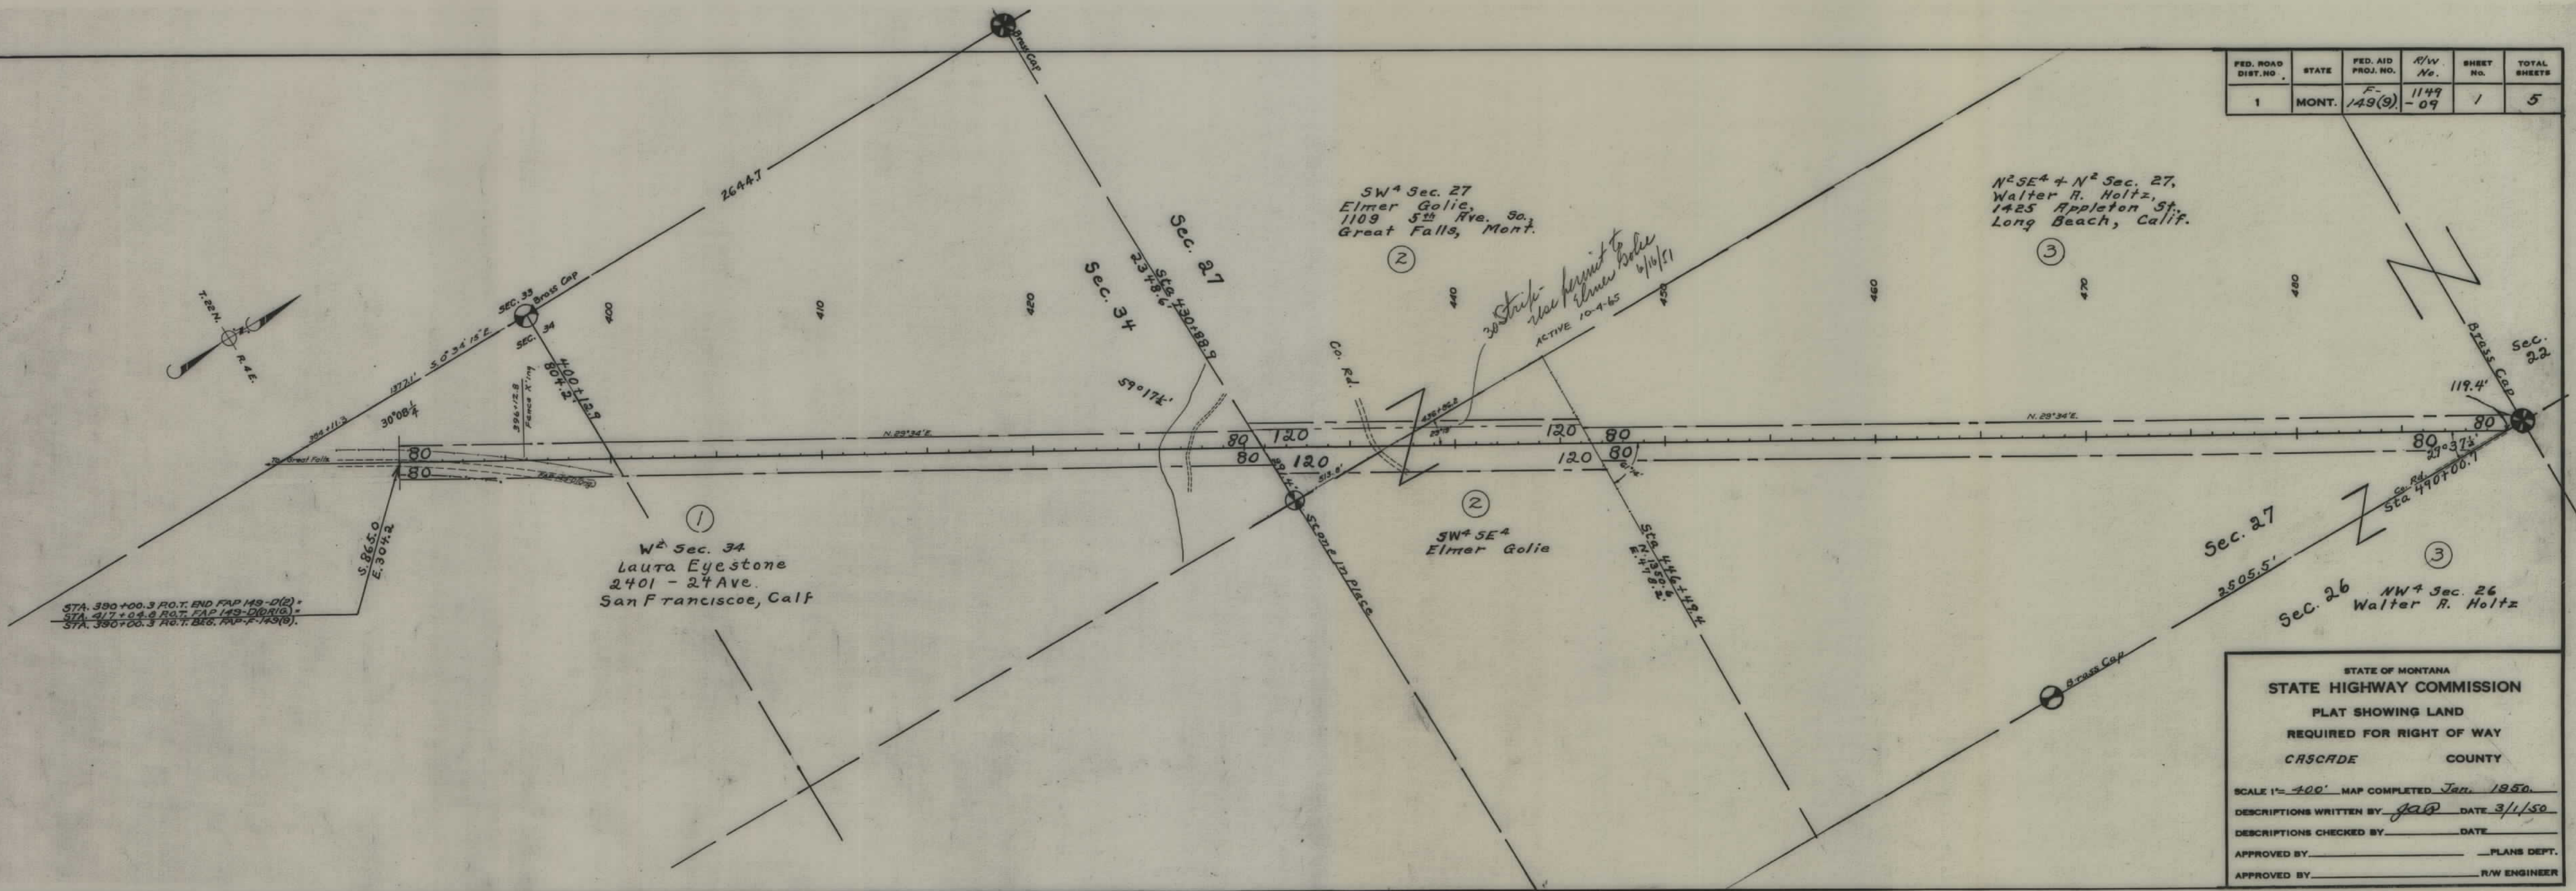

STATE OF MONTANA
STATE HIGHWAY COMMISSION
 PLAT SHOWING LAND
 REQUIRED FOR RIGHT OF WAY
 CASCADE COUNTY


SCALE 1"=400' MAP COMPLETED Jan. 1950.
 DESCRIPTIONS WRITTEN BY JAP DATE 3/1/50
 DESCRIPTIONS CHECKED BY _____ DATE _____
 APPROVED BY _____ PLANS DEPT.
 APPROVED BY _____ R/W ENGINEER

FED. ROAD DIST. NO.	STATE	FED. AID PROJ. NO.	R/W No.	SHEET NO.	TOTAL SHEETS
1	MONT.	F-149(9)	1149-09	2	5

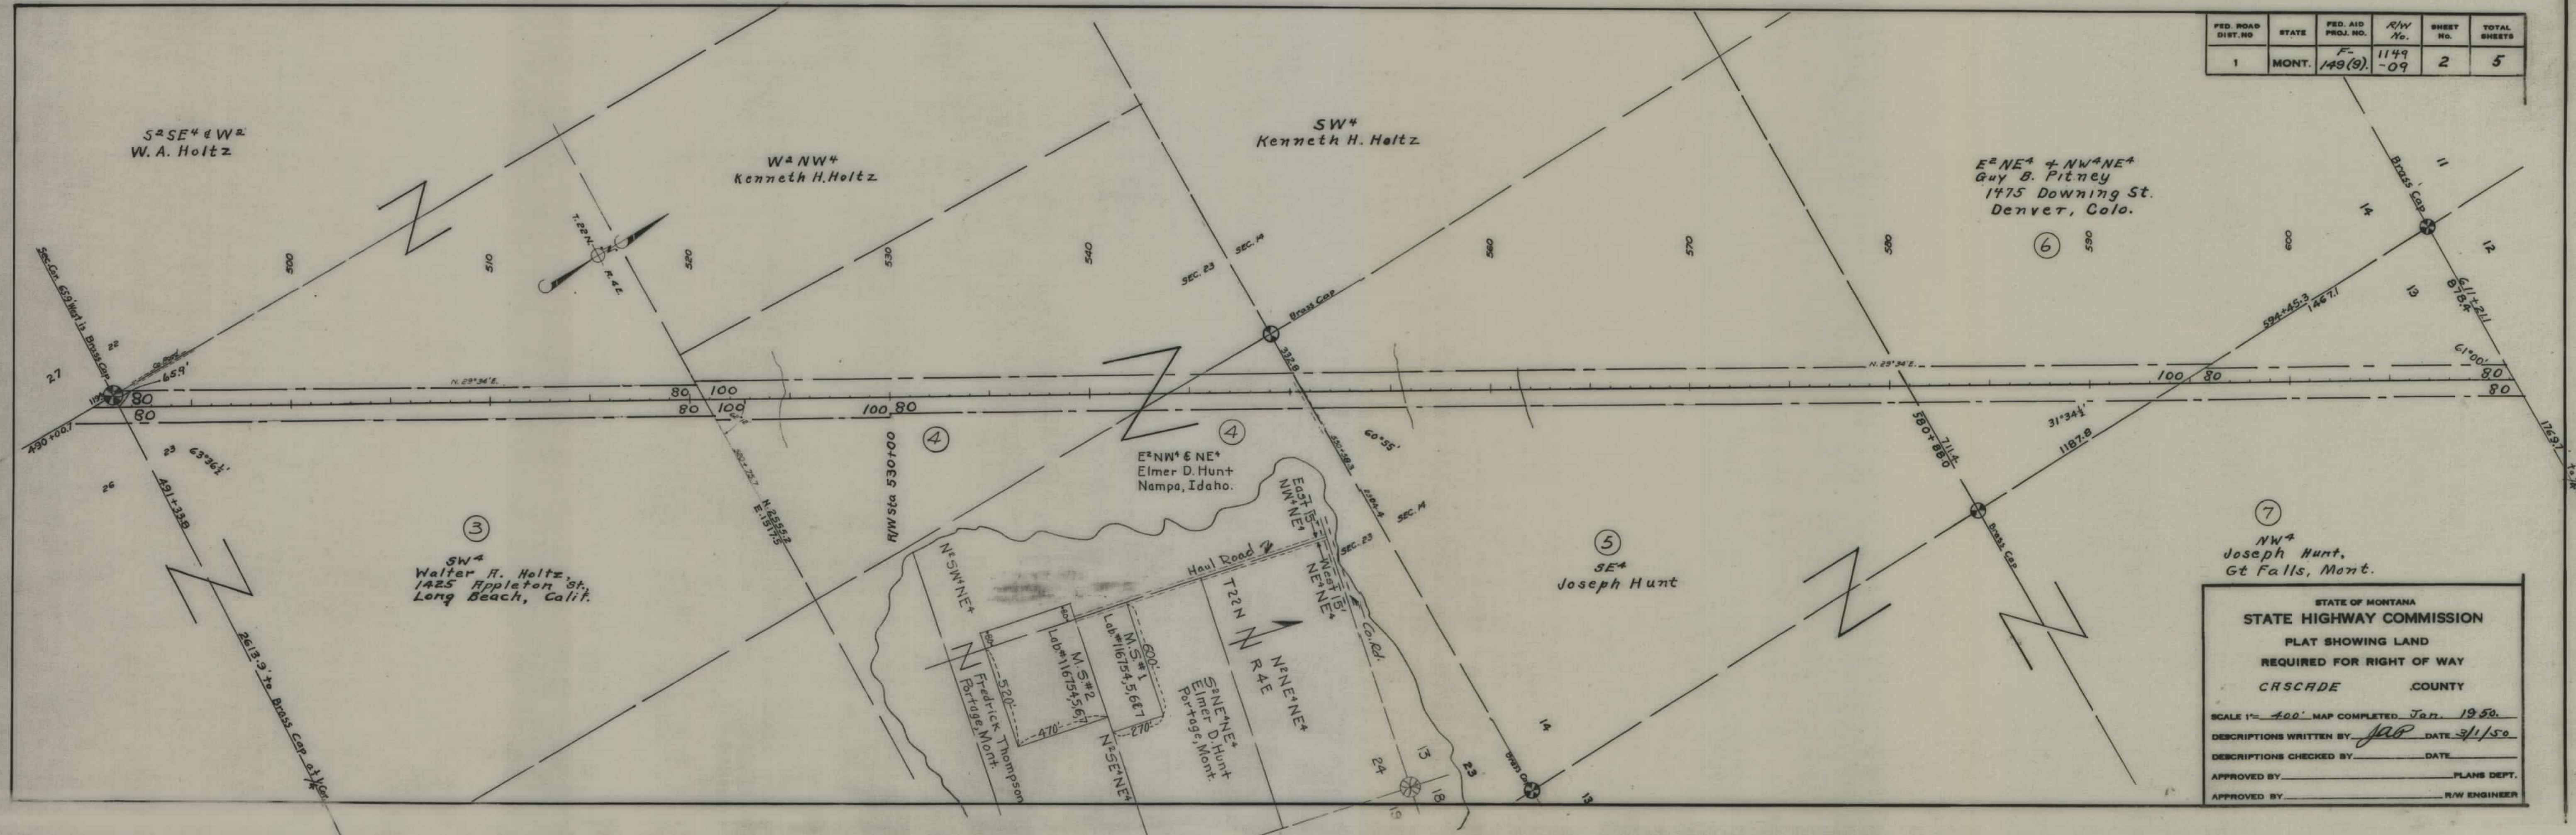

STATE OF MONTANA
STATE HIGHWAY COMMISSION
 PLAT SHOWING LAND
 REQUIRED FOR RIGHT OF WAY
 CASCADE COUNTY

SCALE 1" = 400' MAP COMPLETED Jan. 1950.
 DESCRIPTIONS WRITTEN BY JAB DATE 3/1/50
 DESCRIPTIONS CHECKED BY _____ DATE _____
 APPROVED BY _____ PLANS DEPT.
 APPROVED BY _____ R/W ENGINEER

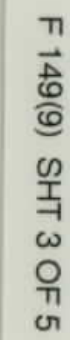6

U

FED. ROAD DIST. NO	STATE	FED. AID PROJ. NO.	R/W No.	SHEET No.	TOTAL SHEET
1	MONT.	F- 149(9)	1149 -09	4	5

N²NE⁴ Sec. 29
Continental Land Co
Great Falls, Mont.

NW⁴
E.A. Kampen

SW4
Valentine M. Fiedler.

N² SE⁴
Valentine M. Fiedler

S²NE⁴
Valentine M. Fiedler

S² & NE⁴
Valentine M. Fiedler,
Gen'l. Del., Great Falls, Mont.

SE⁴
Continental Land Co.,
Great Falls, Mont.

STATE OF MONT
STATE HIGHWAY COMMISSION
PLAT SHOWING LAND
REQUIRED FOR RIGHT OF WAY
CHOUTEAU COUNTY

SCALE 1"= 400' MAP COMPLETED Jan. 1950.


DESCRIPTIONS WRITTEN BY _____ DATE _____

DESCRIPTIONS CHECKED BY _____ DATE _____

APPROVED BY _____ PLANS DEPT.

APPROVED BY _____ R/W ENGINEER

FED. ROAD DIST. NO.	STATE	FED. AID PROJ. NO.	R/W No.	SHEET NO.	TOTAL SHEETS
1	MONT.	F-149(9)	1149-09	5	5

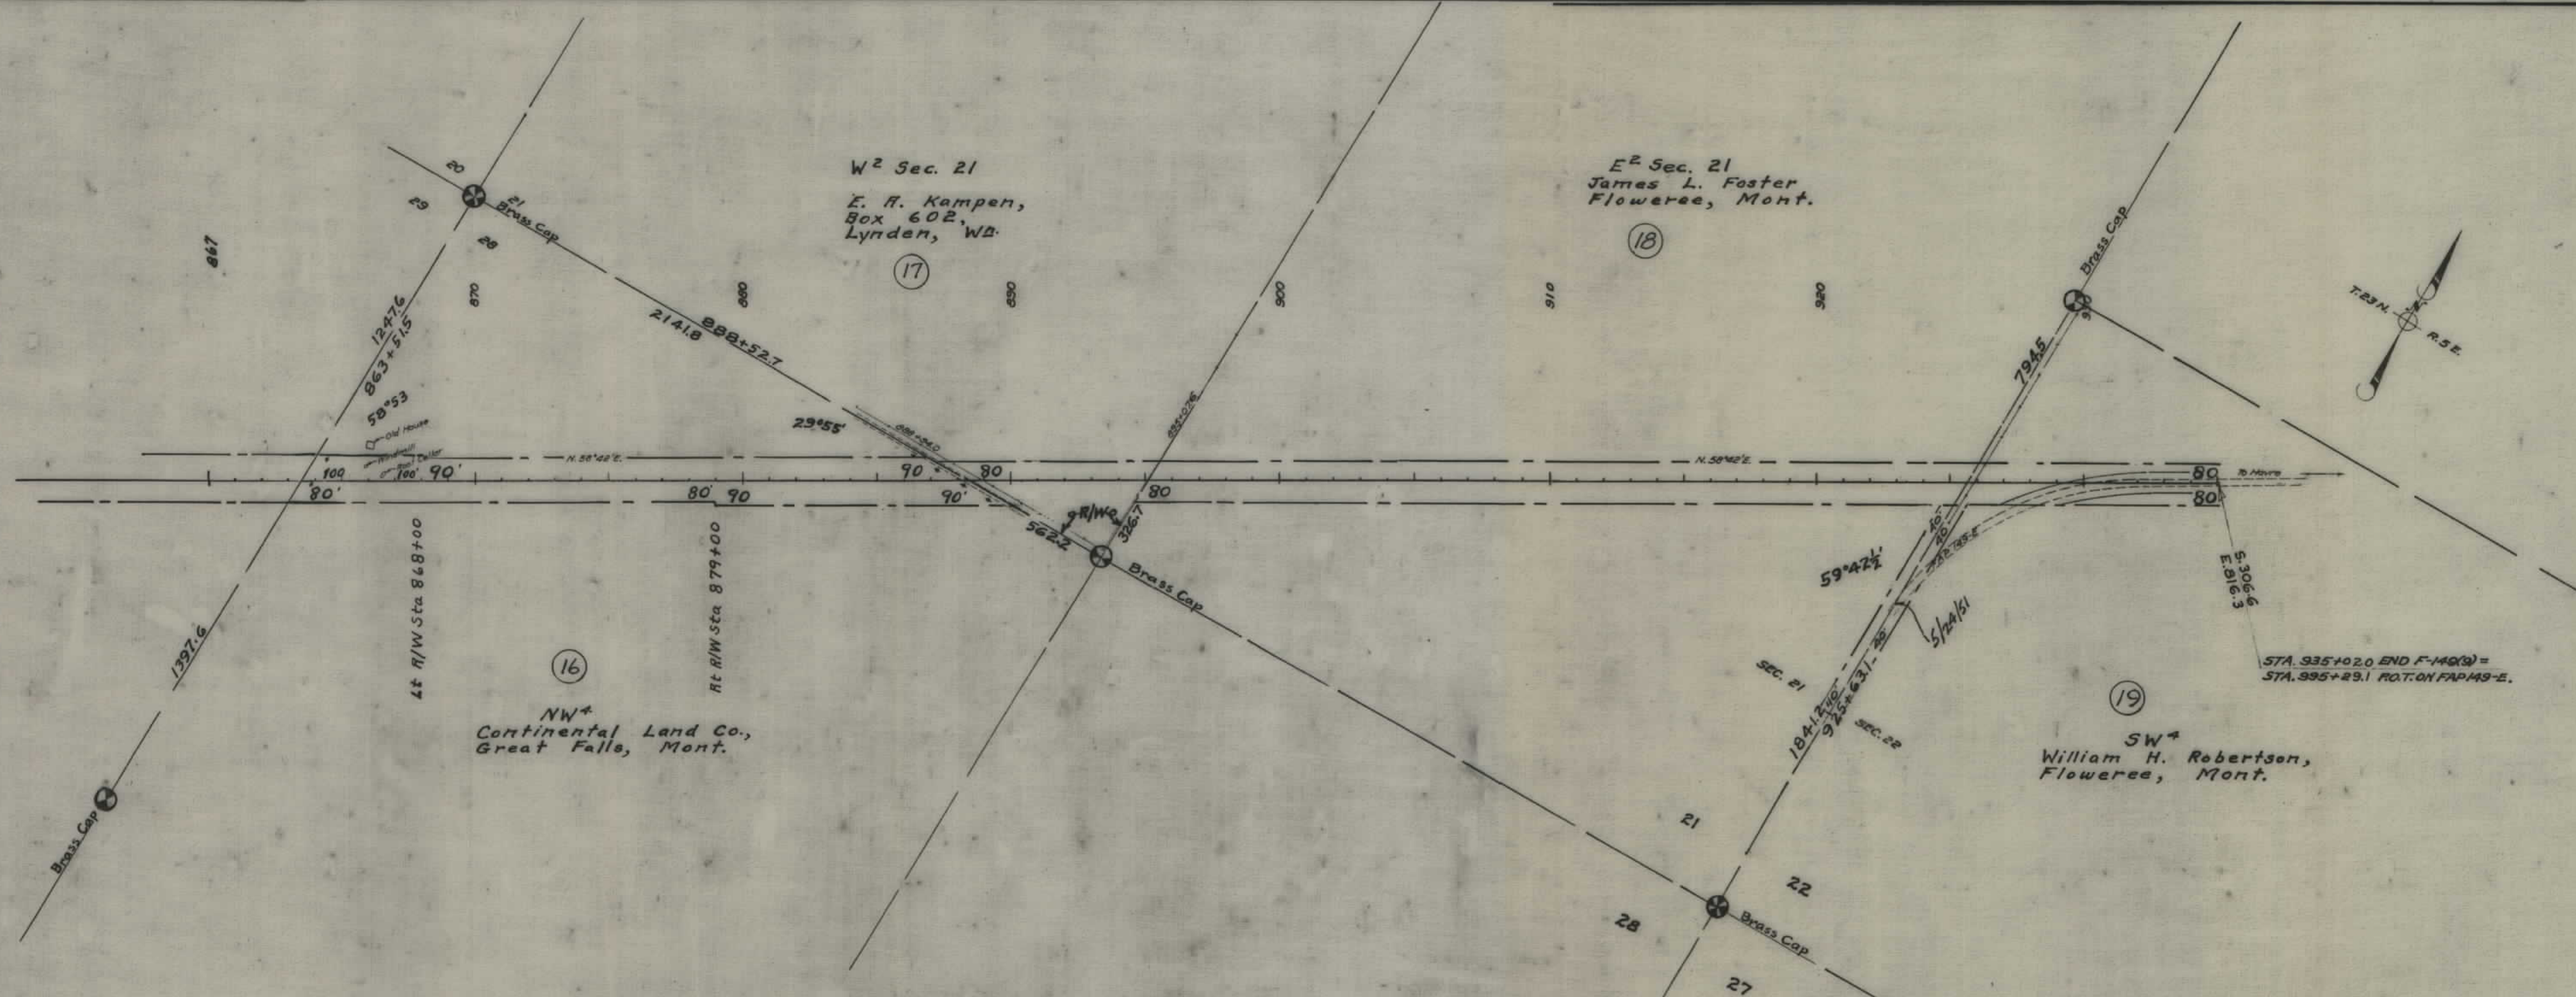

STATE OF MONTANA
STATE HIGHWAY COMMISSION
PLAT SHOWING LAND
REQUIRED FOR RIGHT OF WAY
CHOUTEAU COUNTY

SCALE 1"= 400' MAP COMPLETED Jan. 1950.

DESCRIPTIONS WRITTEN BY _____ DATE _____

DESCRIPTIONS CHECKED BY _____ DATE _____

APPROVED BY _____ PLANS DEPT.

APPROVED BY _____ R/W ENGINEER