


PLANS

NOT

TO


SCALE

PROFILE	NO.	NOTE BOOK	CHANGES CHECKED	PLOTTED	SURVEYED	BY	DATE
						<i>Bernard Cutting</i>	<i>Aug 1938</i>
						<i>Cutting</i>	<i>Sept 1938</i>

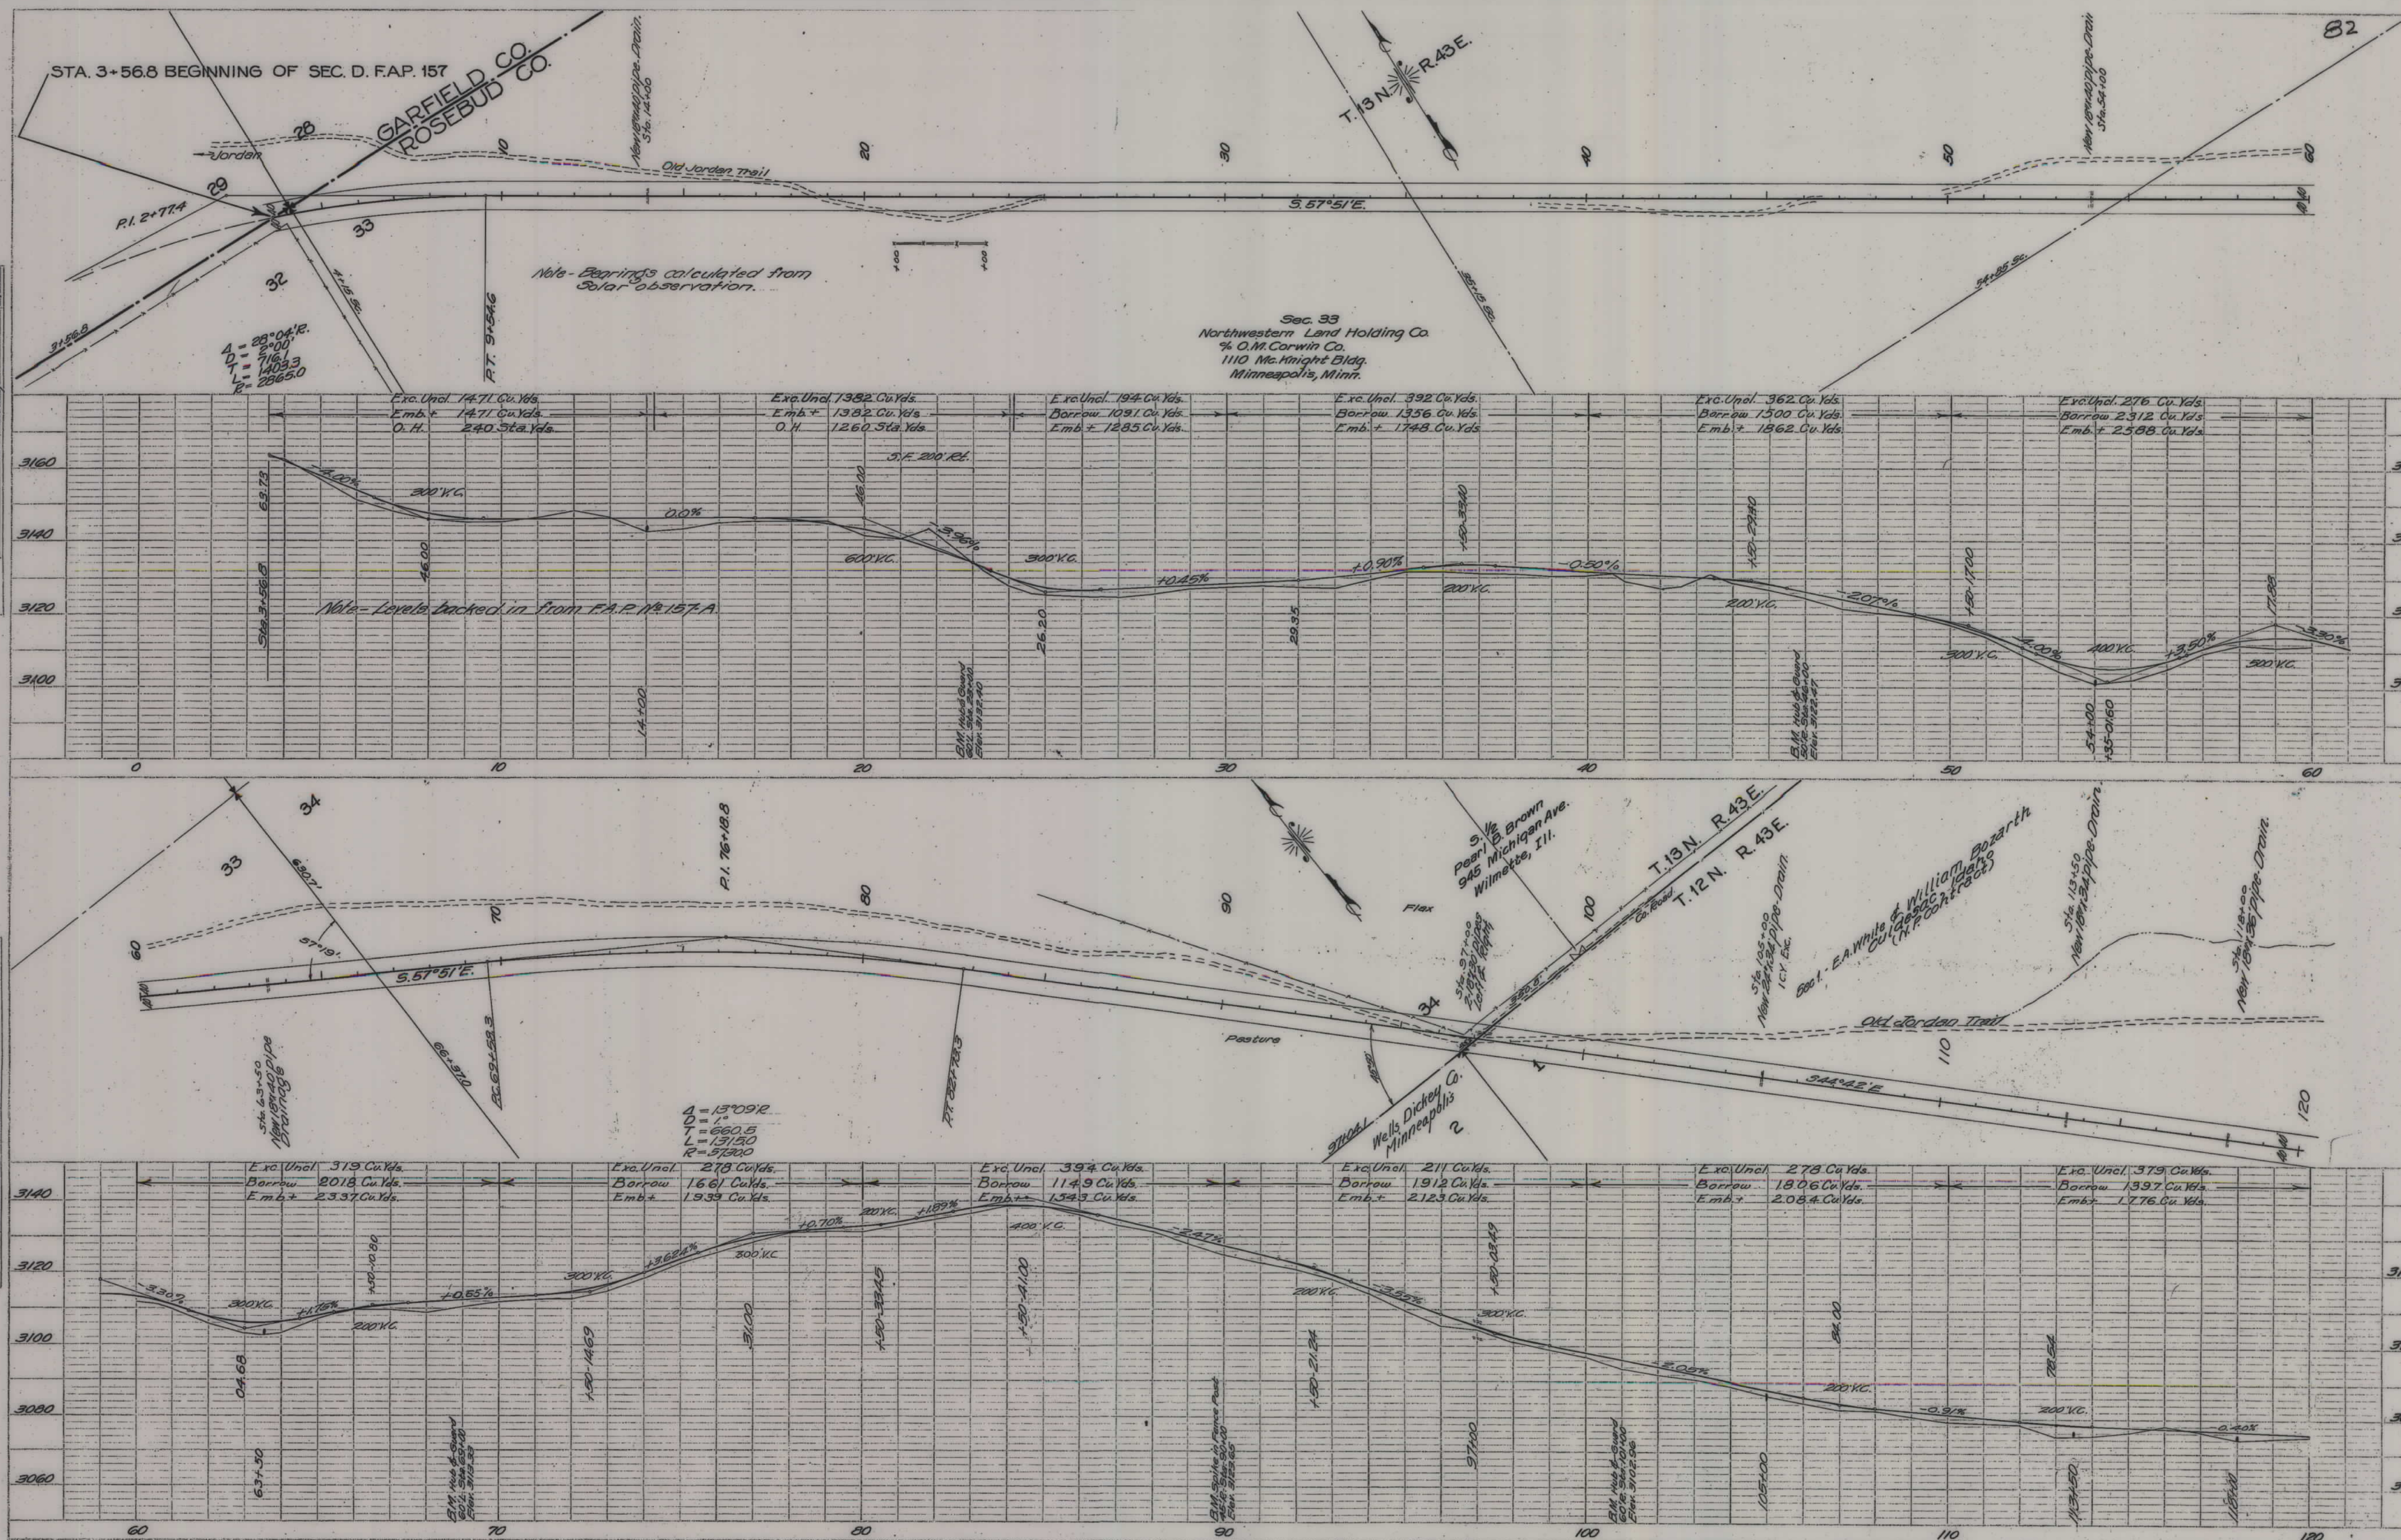


PLAN	REVIEWED	BY	DATE
NOTE 200A	FLOTTED		
	ALIGNMENT CHECKED		
	HT. OF WAY CHECKED		
NO.			

PROFILE	SURVEYED	BY	DATE
NOTE BOOK	PLOTTED		
NO.	GRADES CHECKED		
	B. M.S. NOTED		
	STRUCTURE NOTATIONS CHKD.		

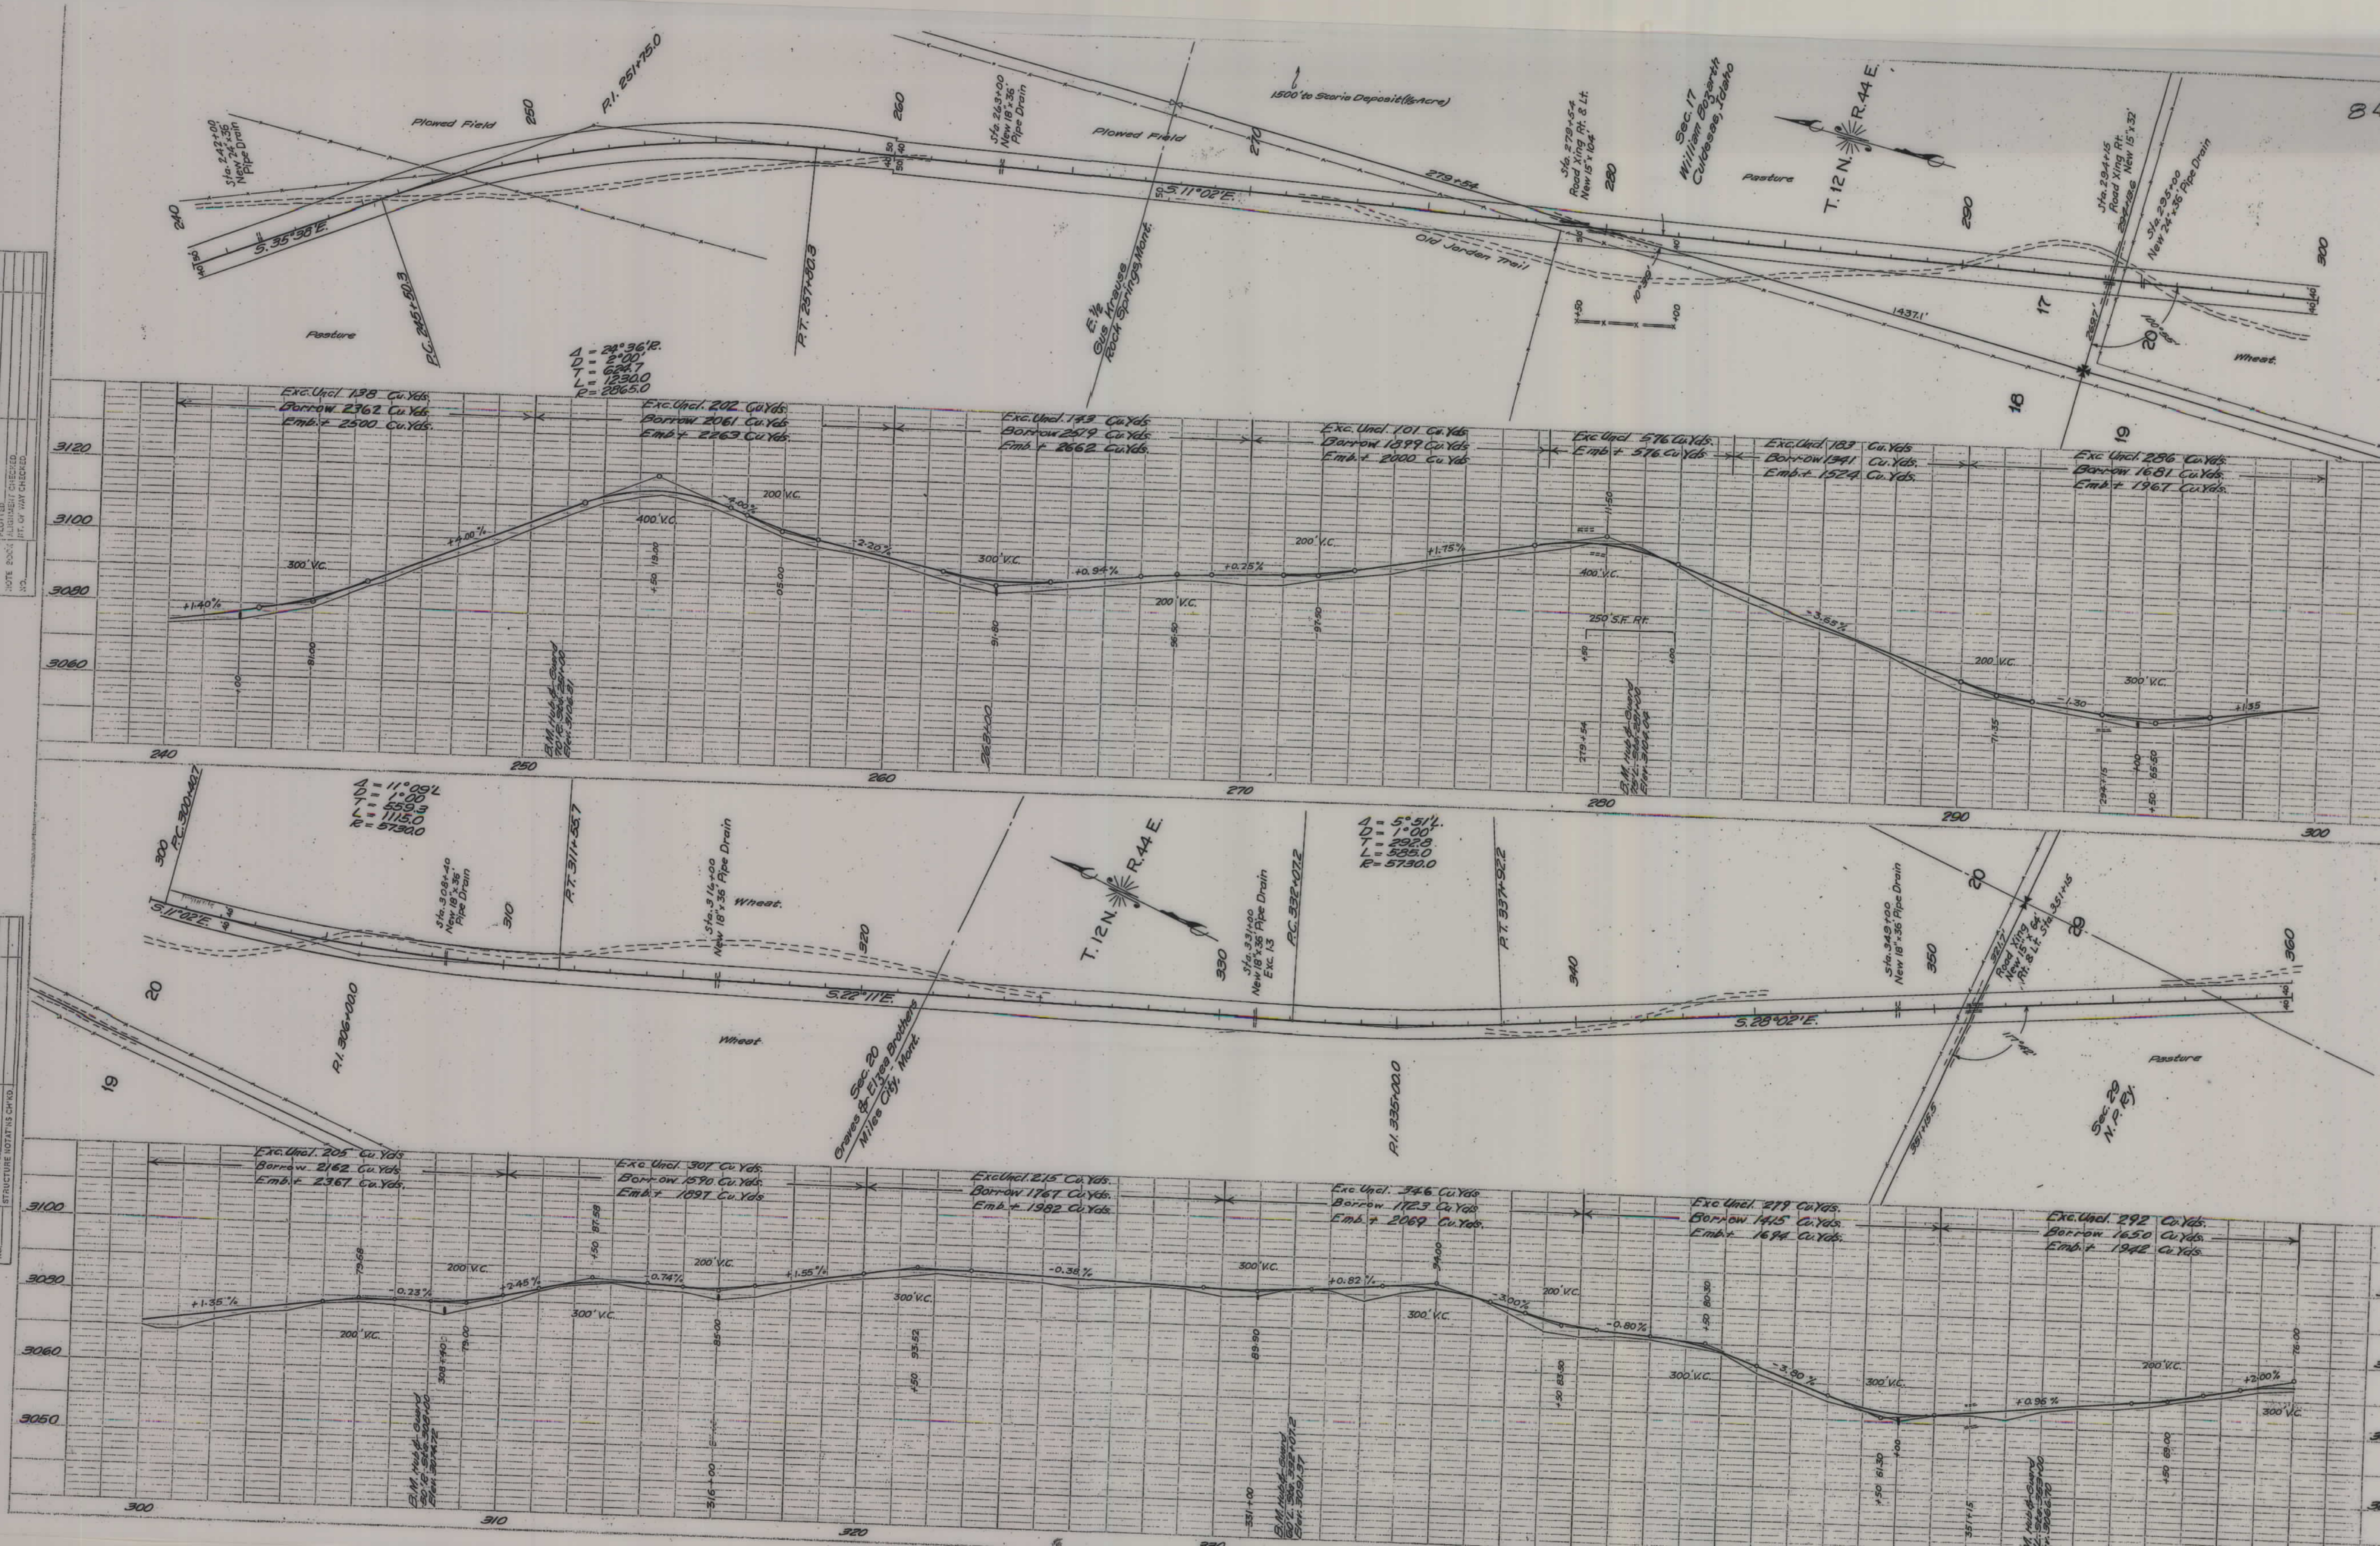


PROFILE	SURVEYED	BY	DATE
NOTE BOOK	PLATTED		
NO.	SPACE CHECKED		
	B. M. NOTED		
	STRUCTURE NOTATING CONFO.		

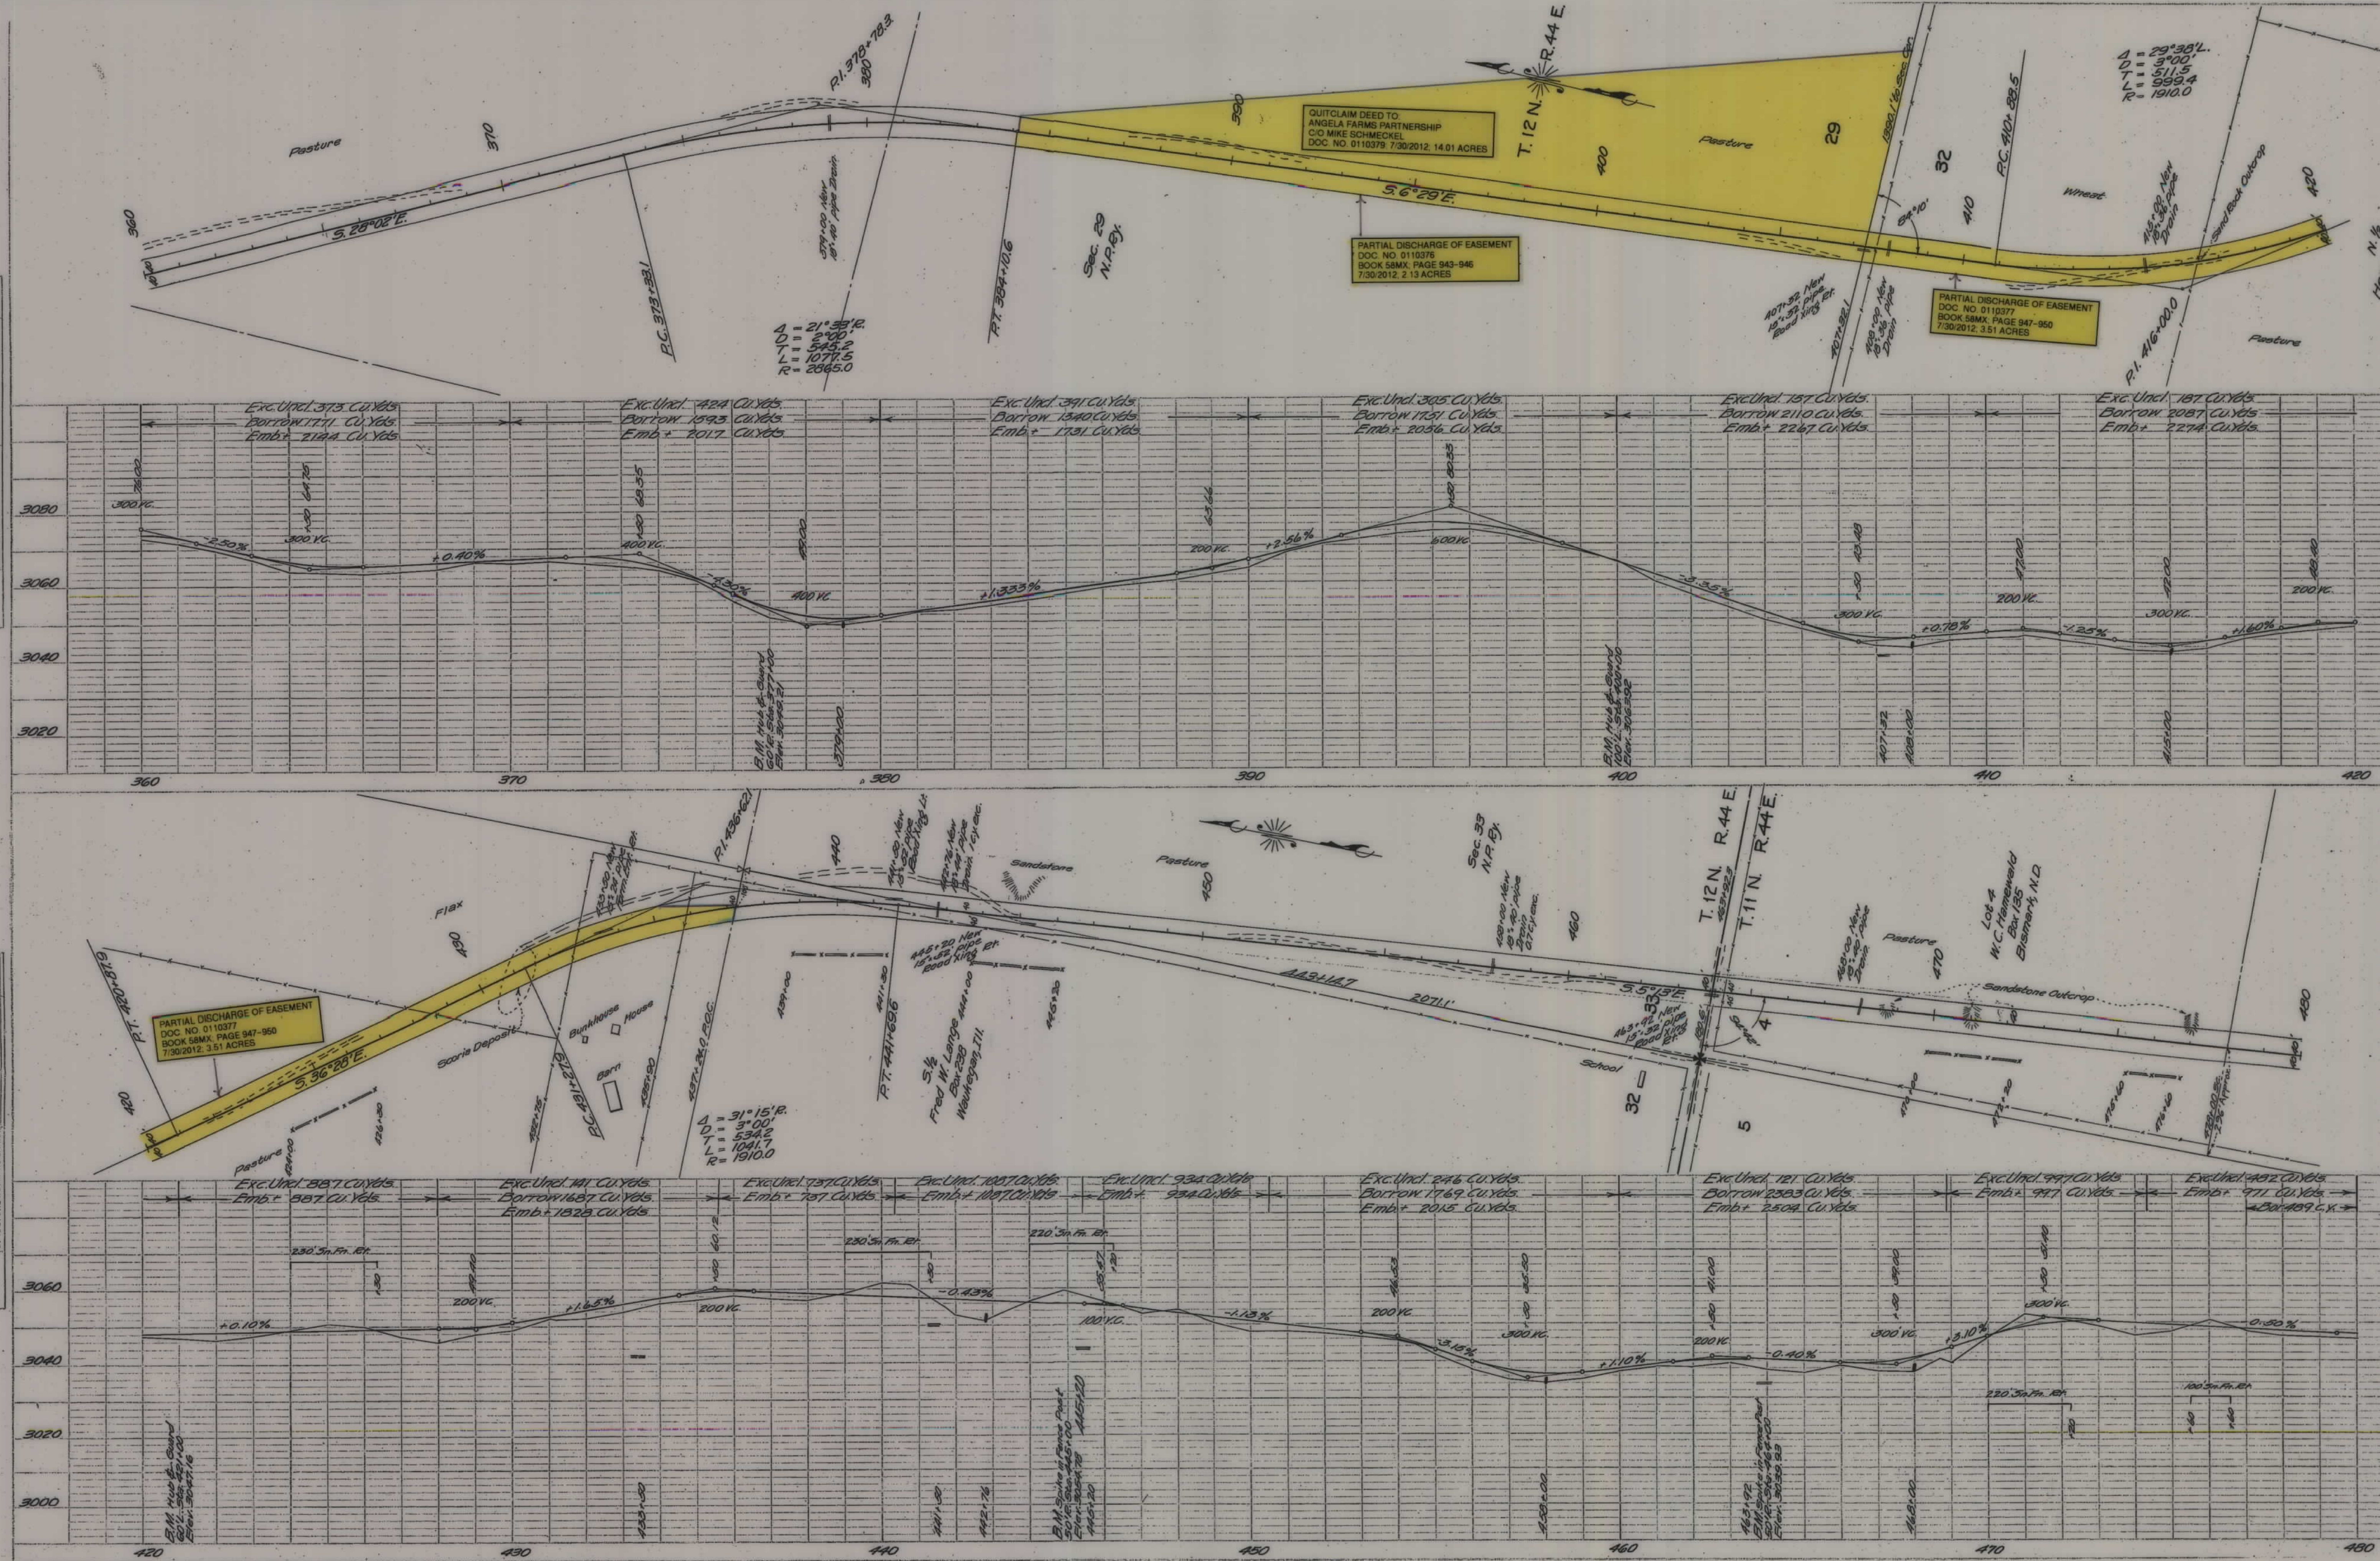


DATE	BY
PLAN	
REVIEWED	
PLOTTED	
NOTE BOOK	
ALIGNMENT CHECKED	
RT OF WAY CHECKED	
NO.	




DATE	BY
PROFILE	
REVIEWED	
PLOTTED	
NOTE BOOK	
CHANGES CHECKED	
B. M. NOTED	
STRUCTURE NOTATION CHKD	
NO.	

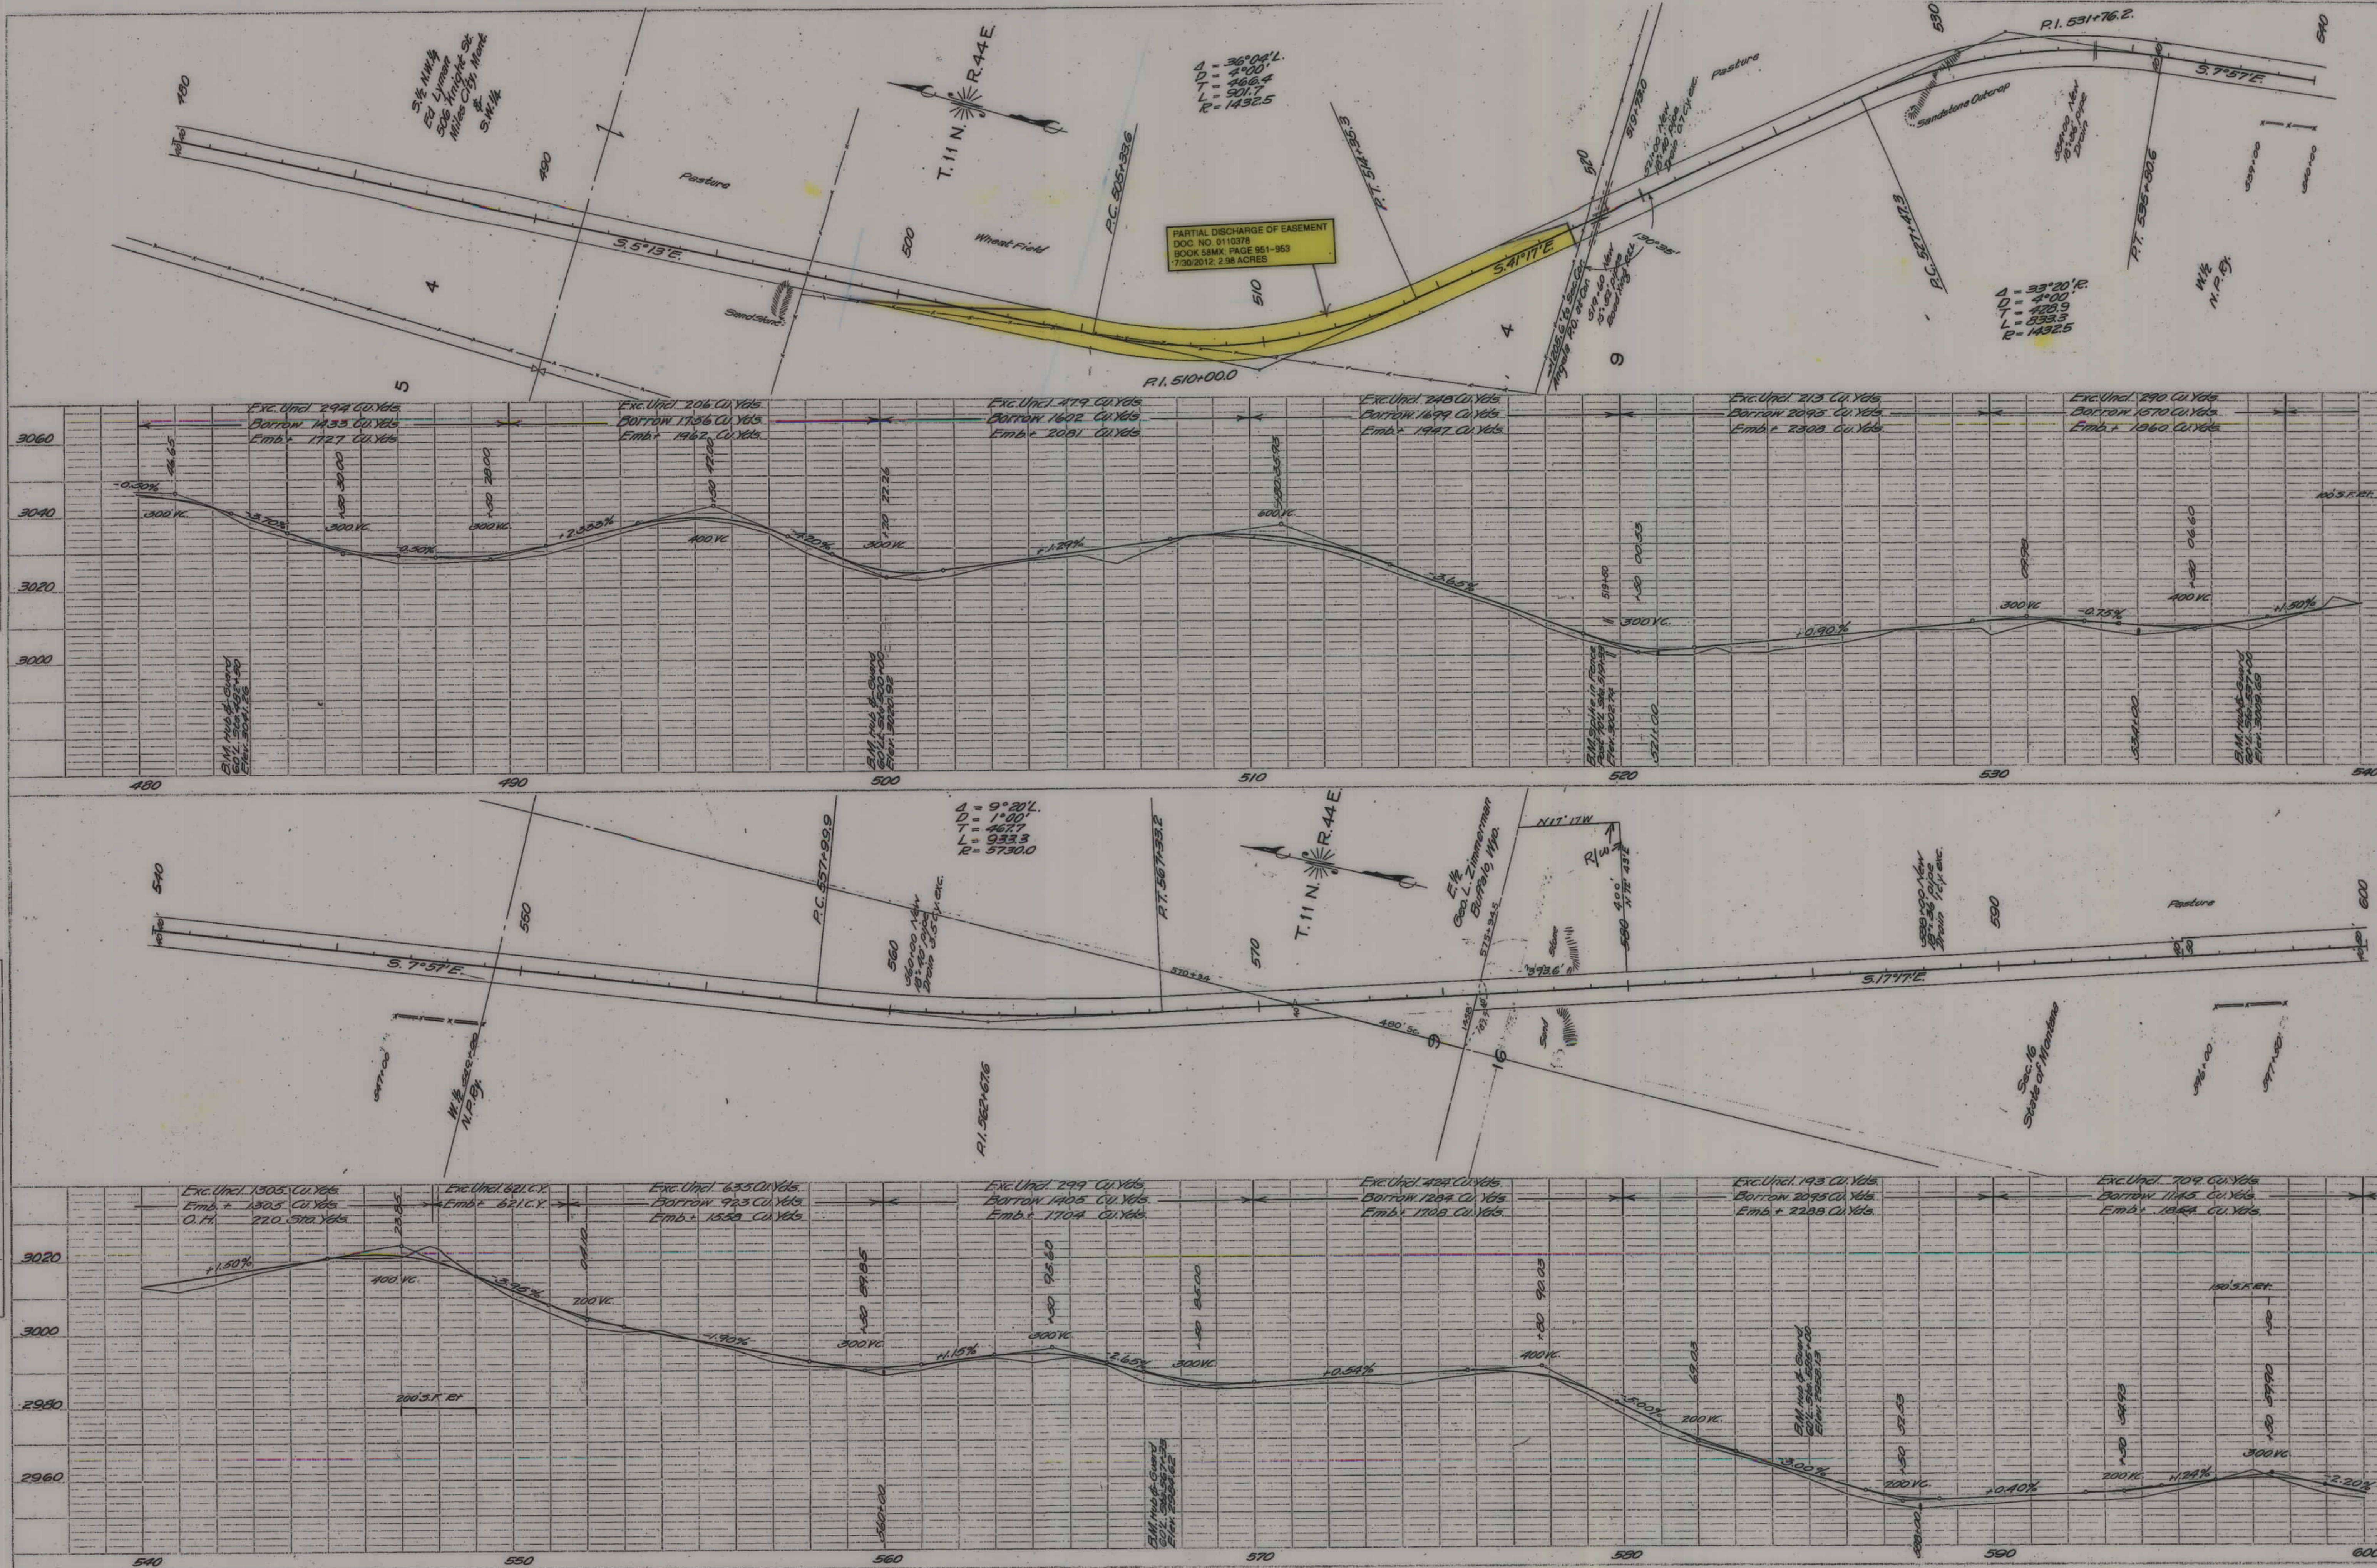

DATE	
BY	
REVISION	
NOTE BOOK	
NO.	

DATE	
BY	
REVISION	
NOTE BOOK	
NO.	

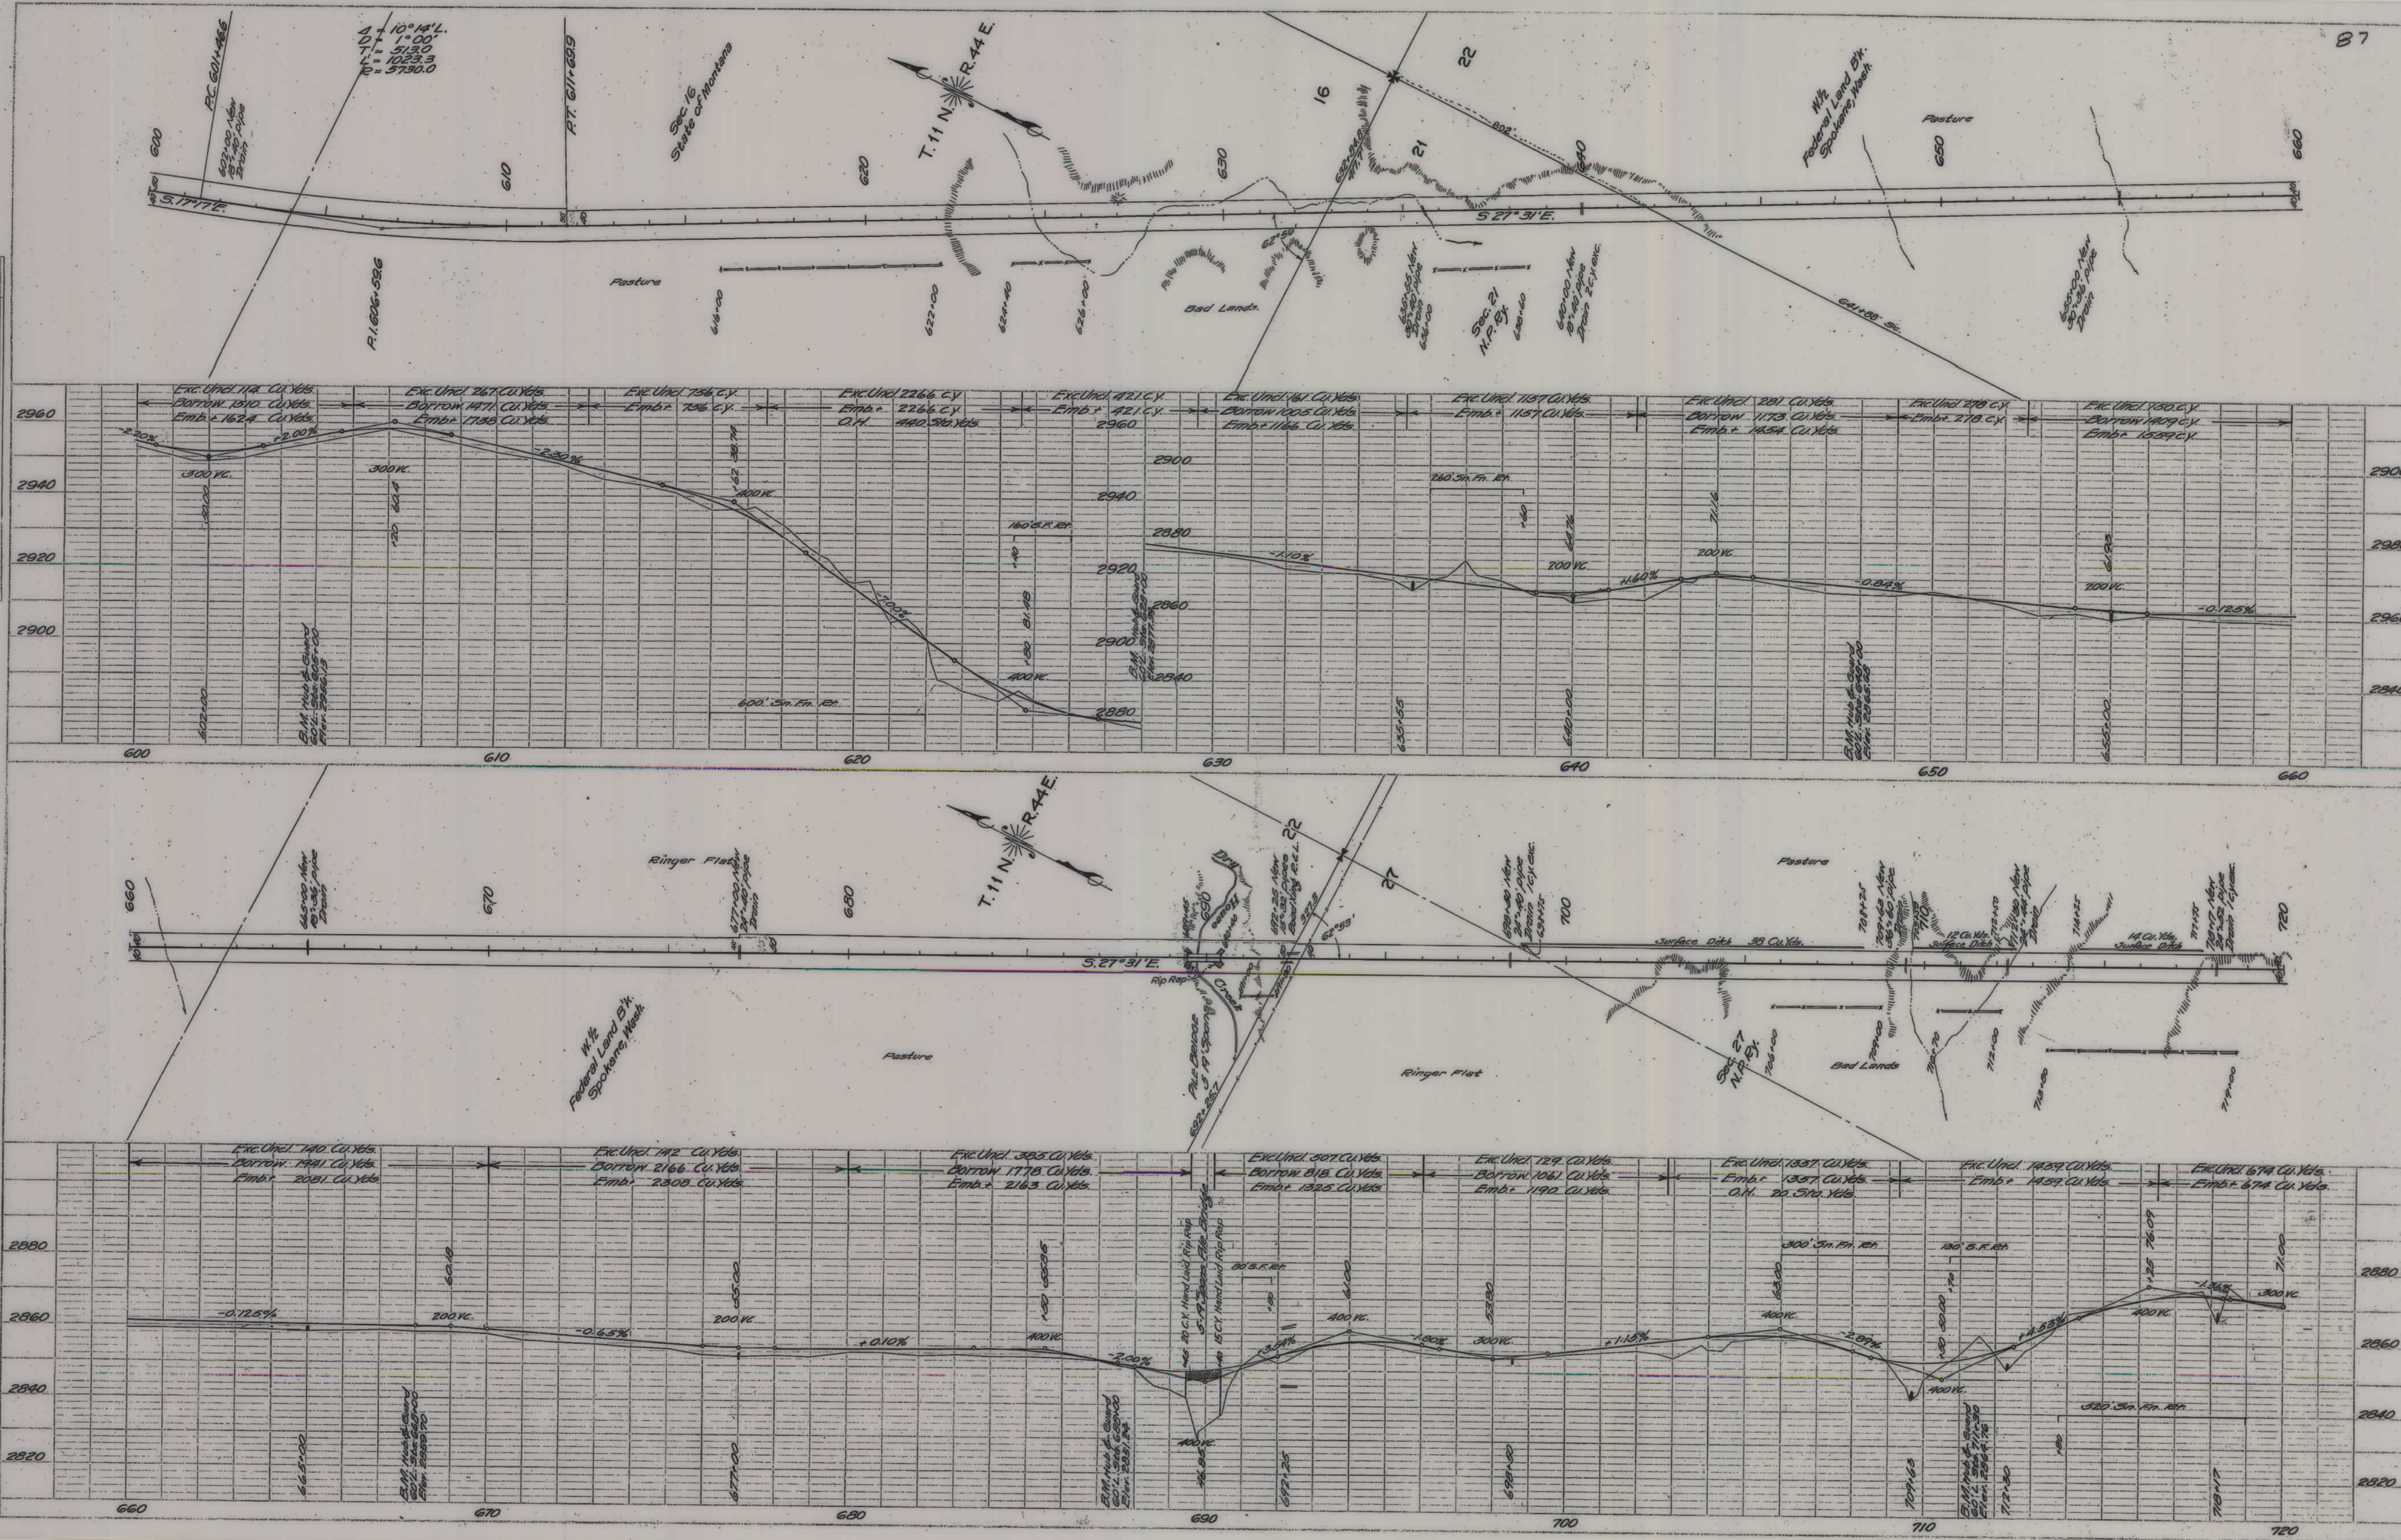

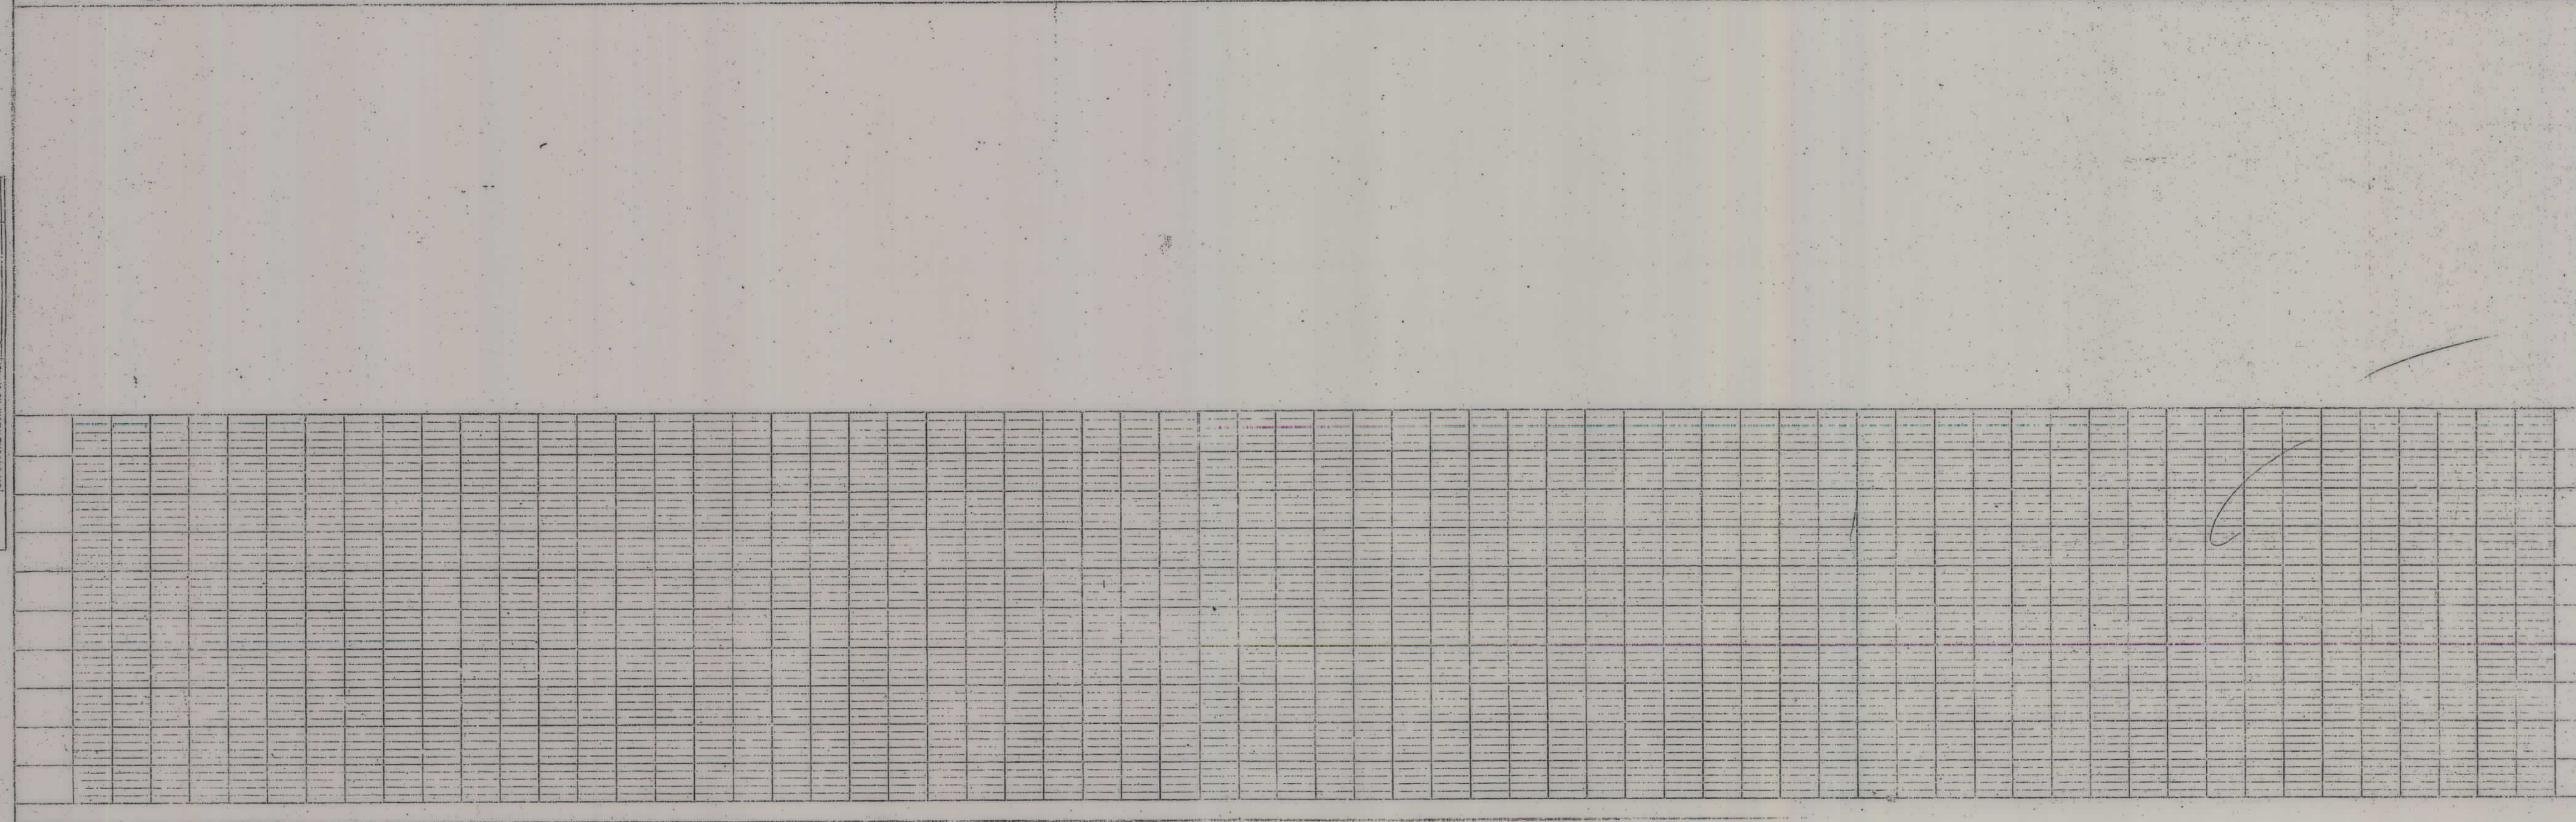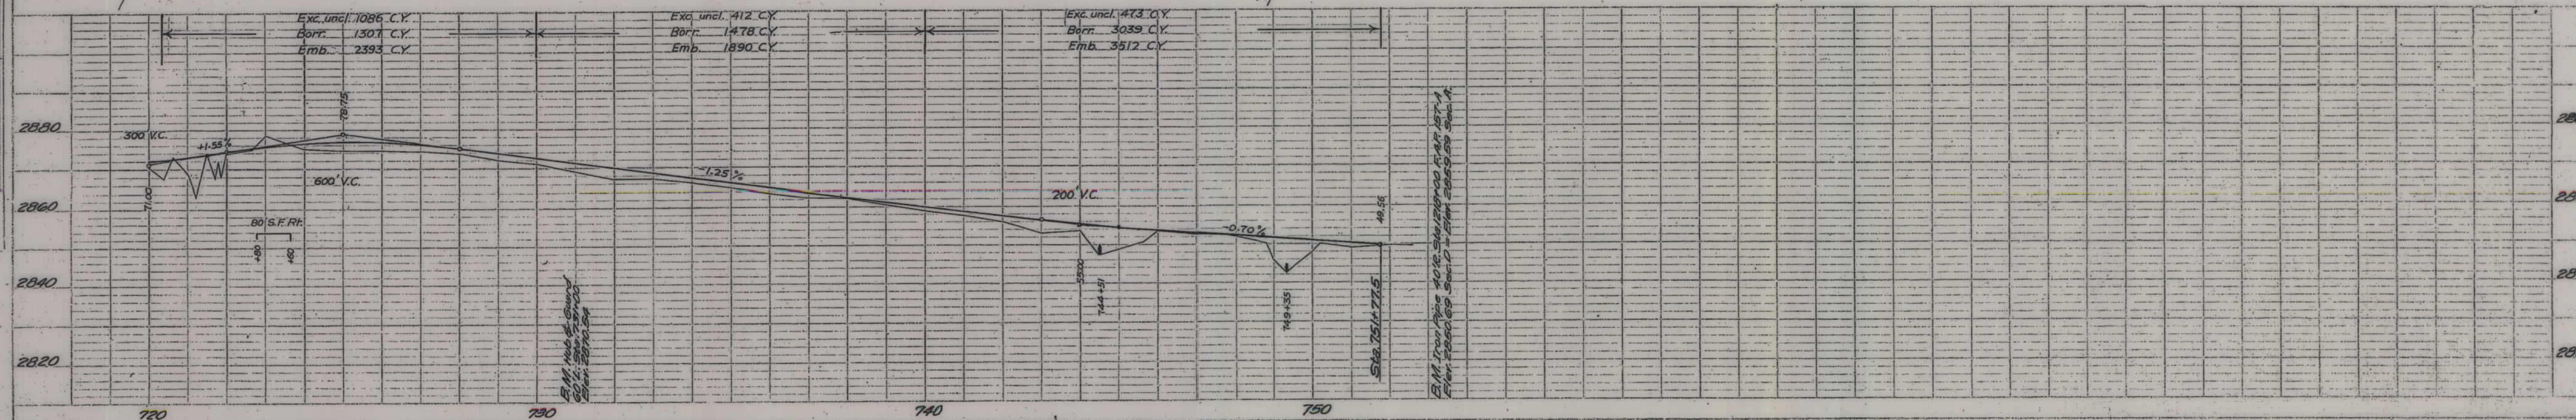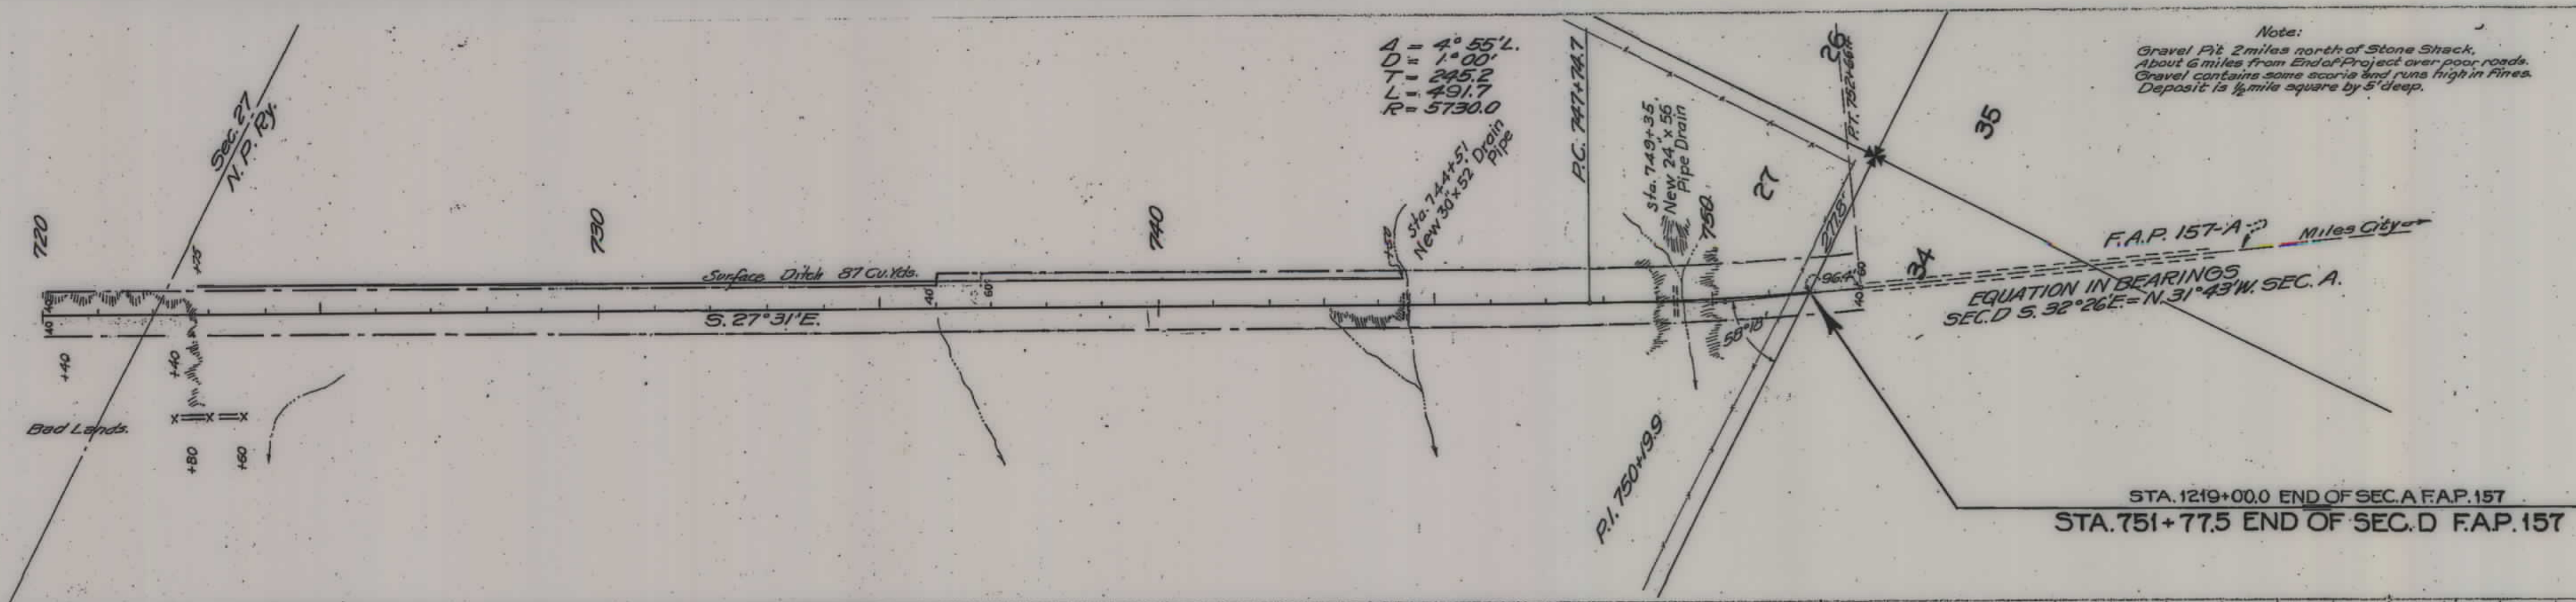[illegible]

PROFILE	SURVEYED	PLOTTED	NOTES CHECKED	U. M. S. NO.	STRUCTURE NO. & STATUS