


PLANS
NOT
TO
SCALE


FED. ROAD DIST. NO.	STATE	F.A.P.	SHEET NO.	TOTAL SHEETS
1	MONT.	151	1	5

STA. 698+06.1 END OF F.A.P. 136
STA. 0+00 BEGINNING OF F.A.P. 151

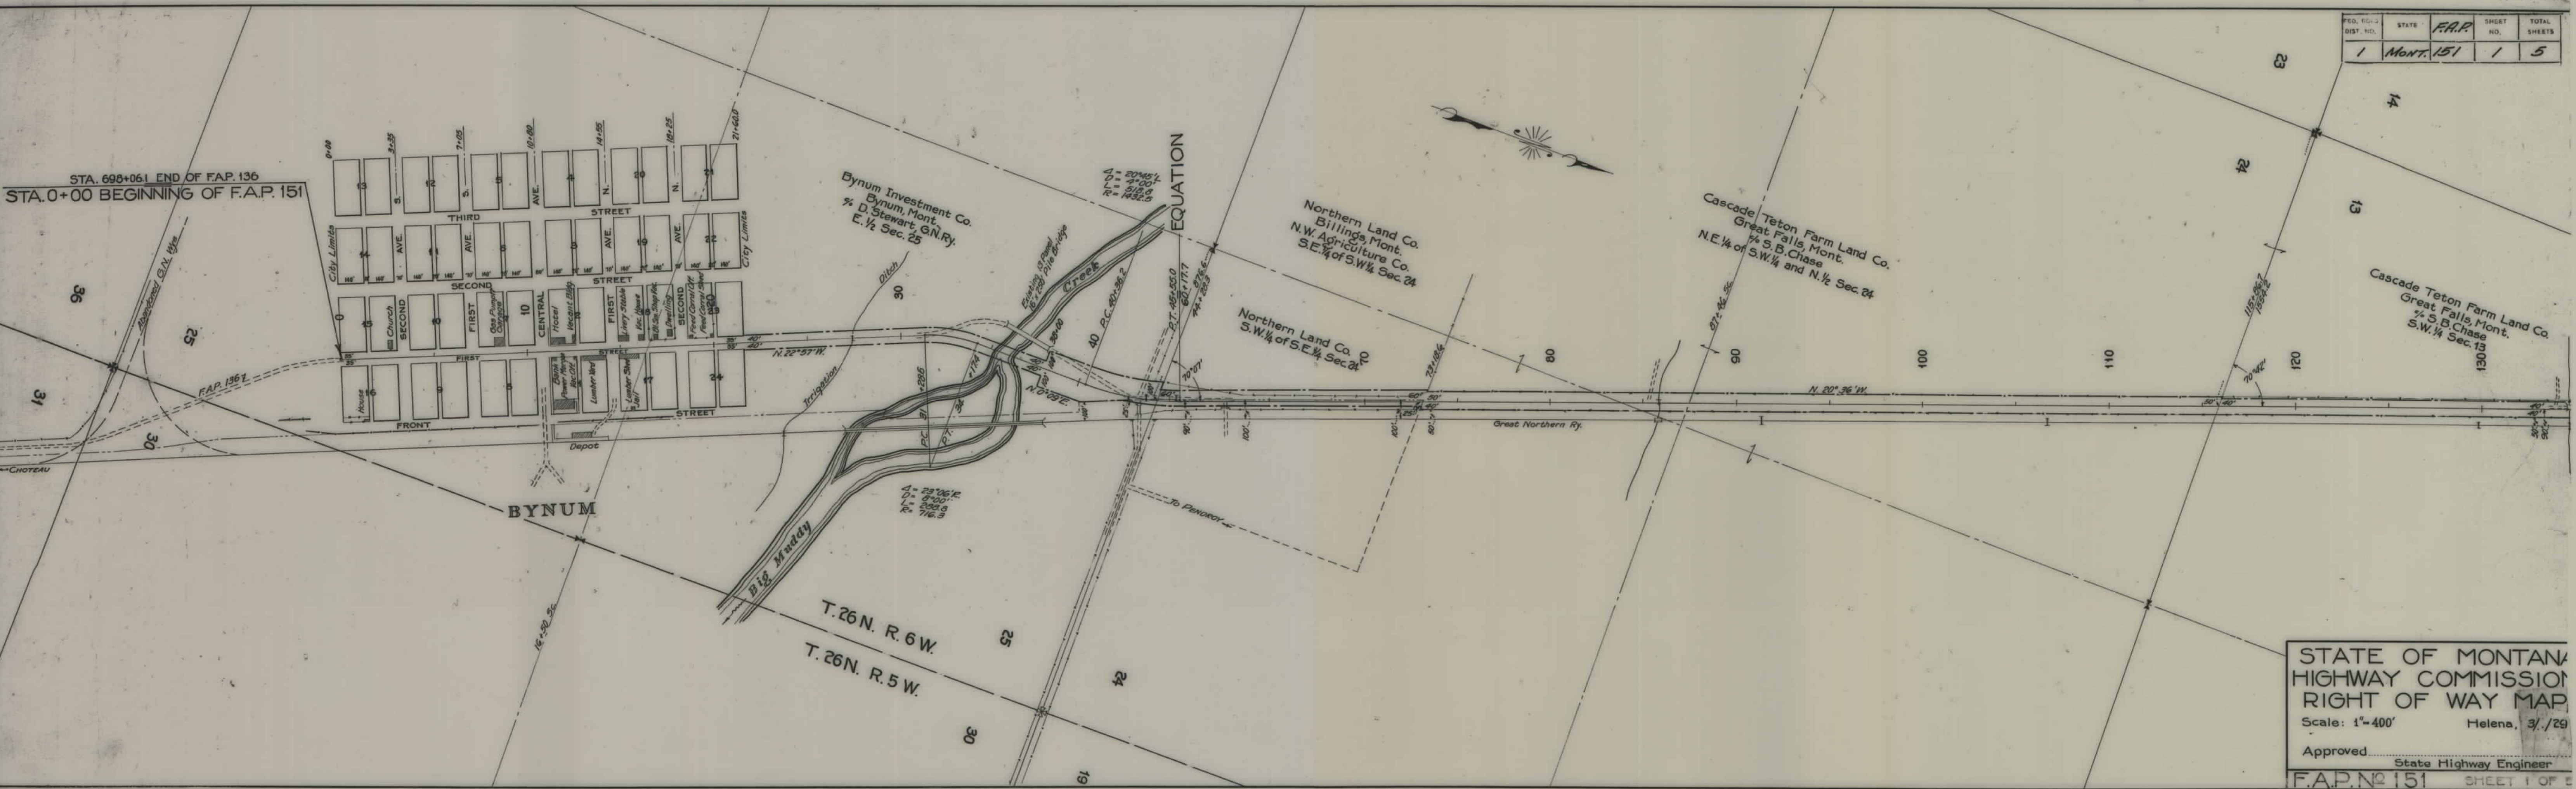


STATE OF MONTANA
HIGHWAY COMMISSION
RIGHT OF WAY MAP
Scale: 1"=400' Helena, 3/29
Approved _____ State Highway Engineer
F.A.P. N. 151 SHEET 1 OF 5


FED. ROAD DIST. NO.	STATE	F.A.P.	SHEET NO.	TOTAL SHEETS
1	MONT.	151	2	5

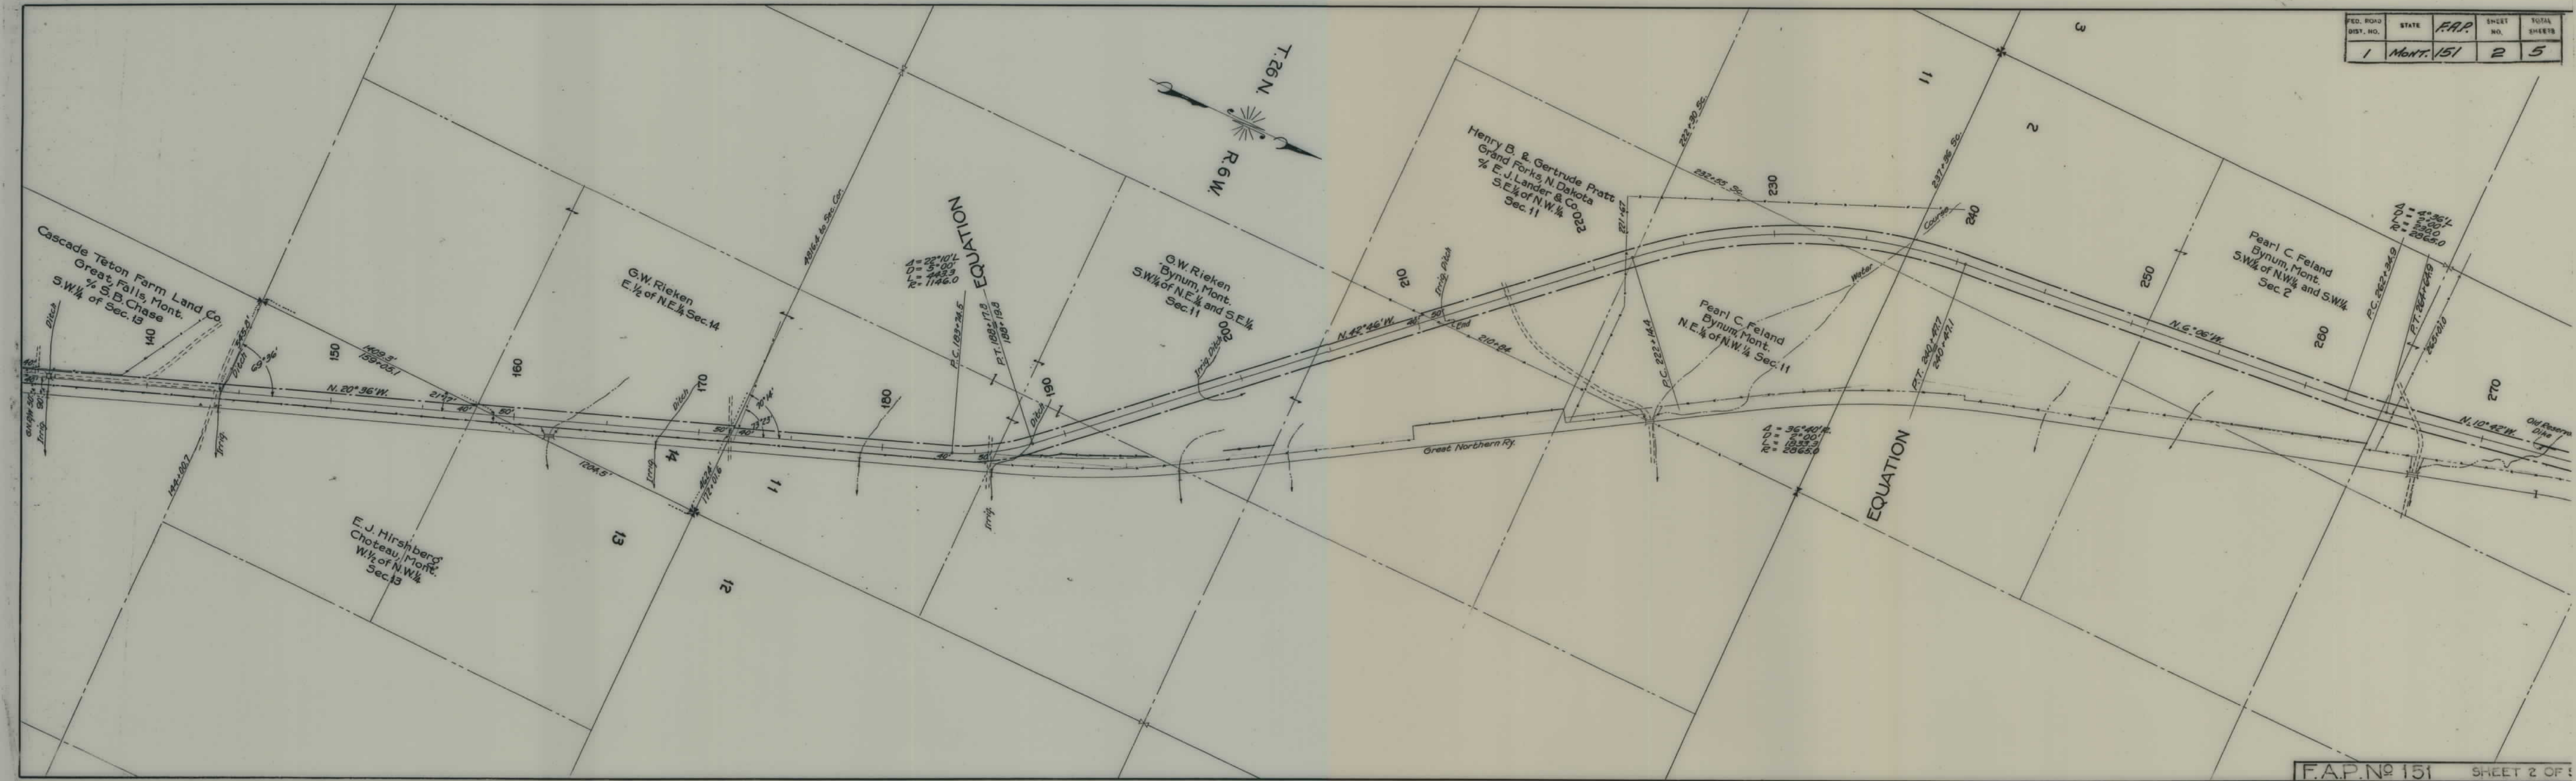


FED. ROAD DIST. NO.	STATE	F.A.P.	SHEET NO.	TOTAL SHEETS
1	MONT.	151	3	5

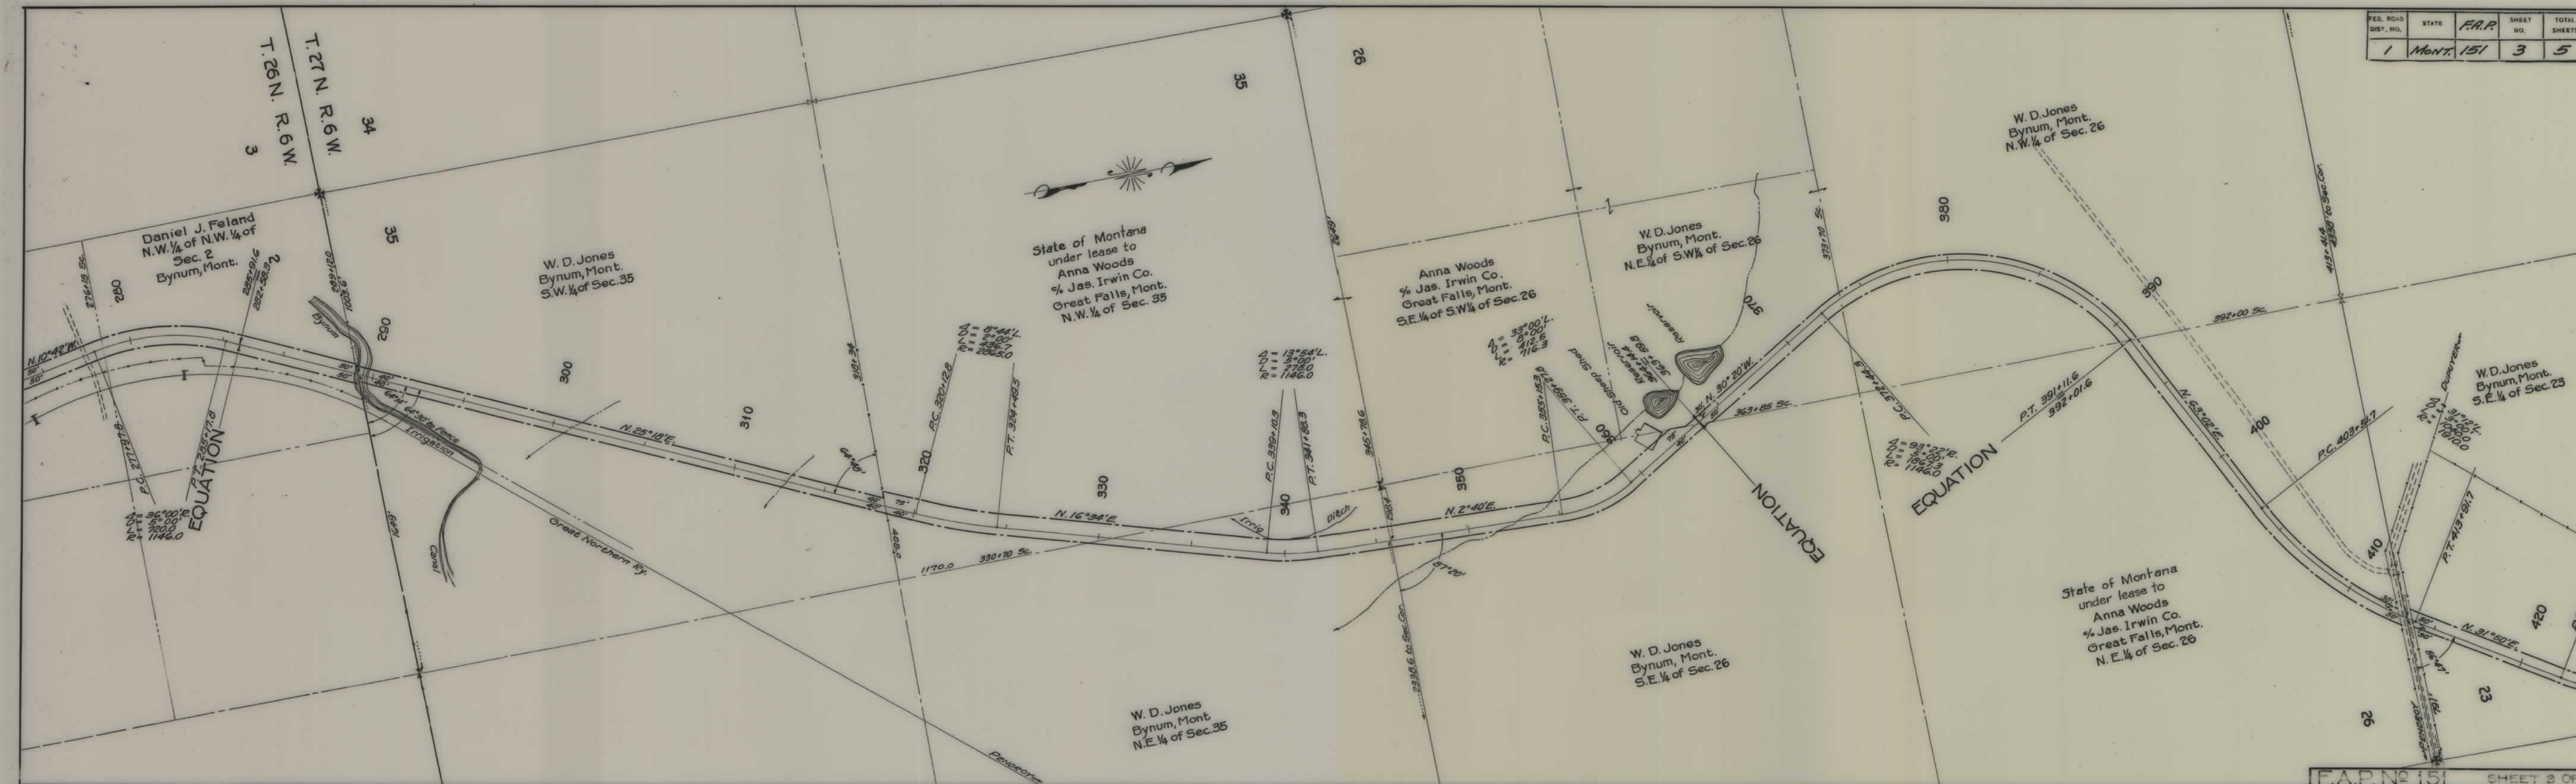

FED. ROAD DIST. NO.	STATE	F.A.P.	SHEET NO.	TOTAL SHEETS
1	MONT.	151	4	5

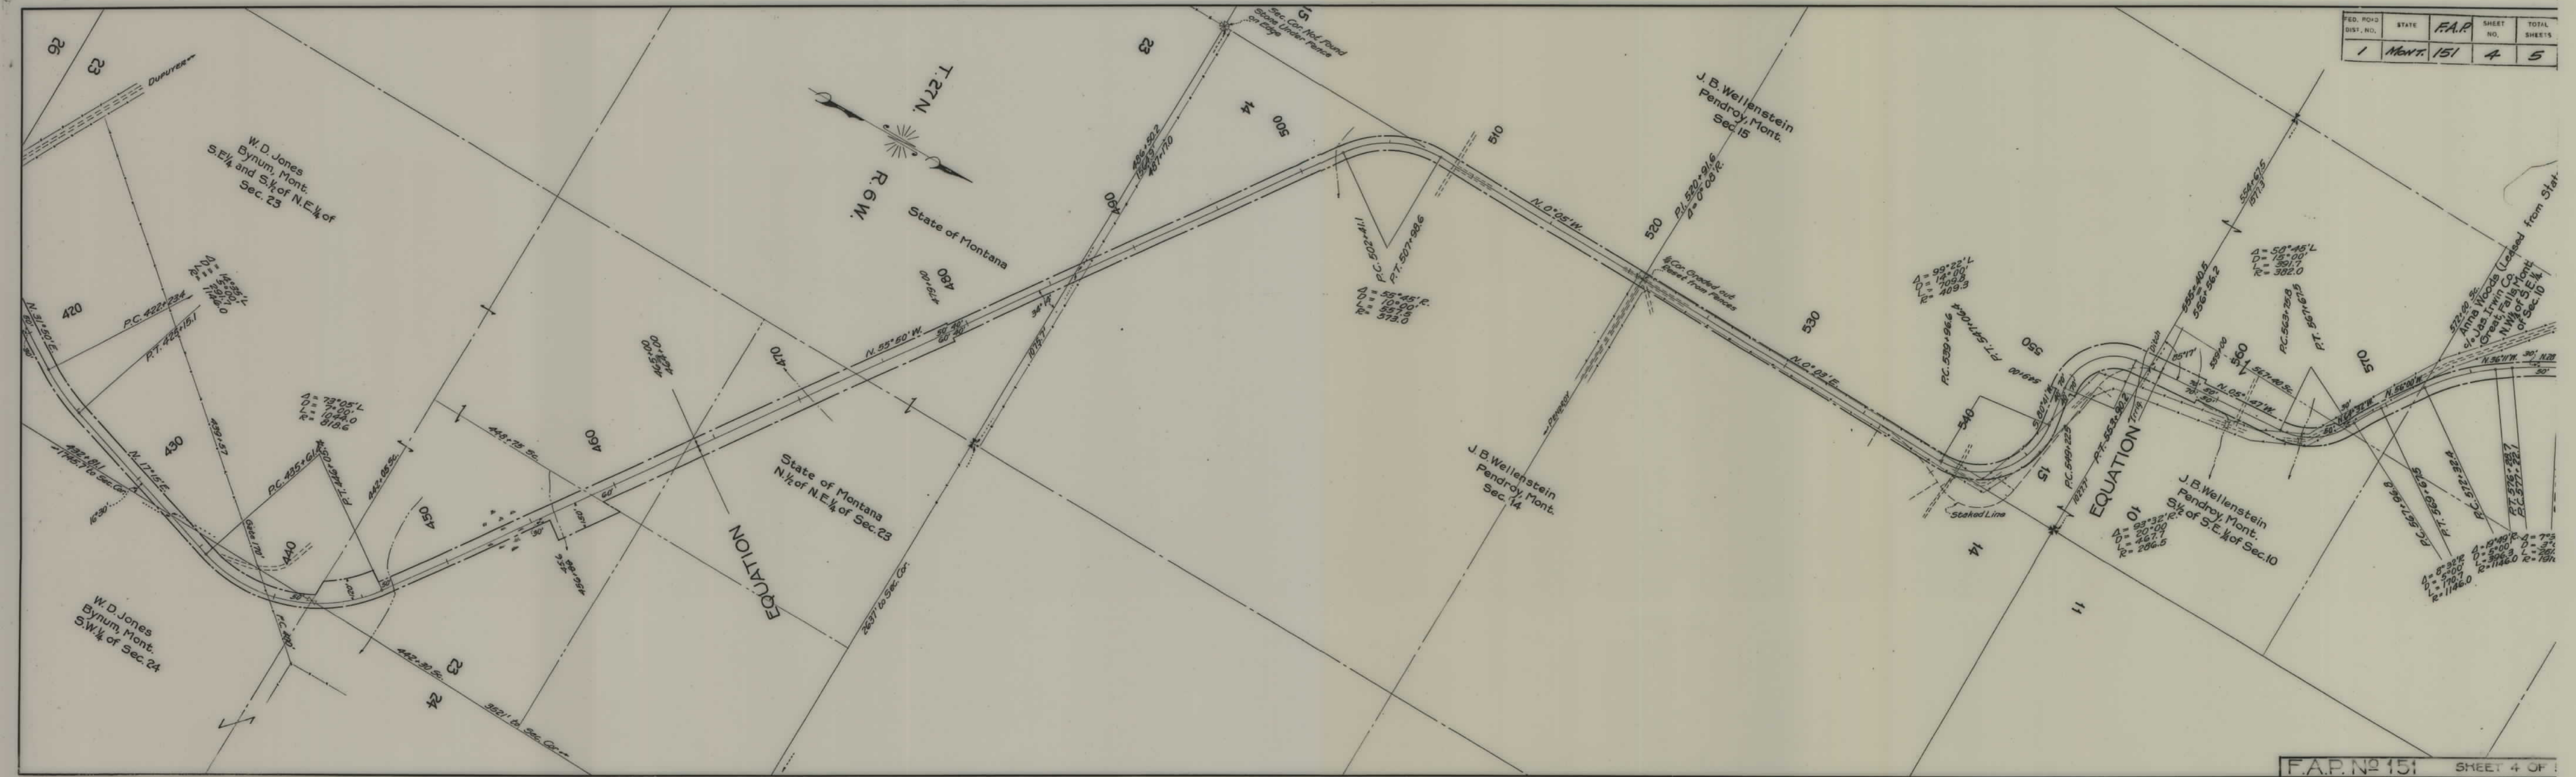

FED. RD. DIST. NO.	STATE	F.A.P.	SHEET NO.	TOTAL SHEETS
1	MONT.	151	5	5

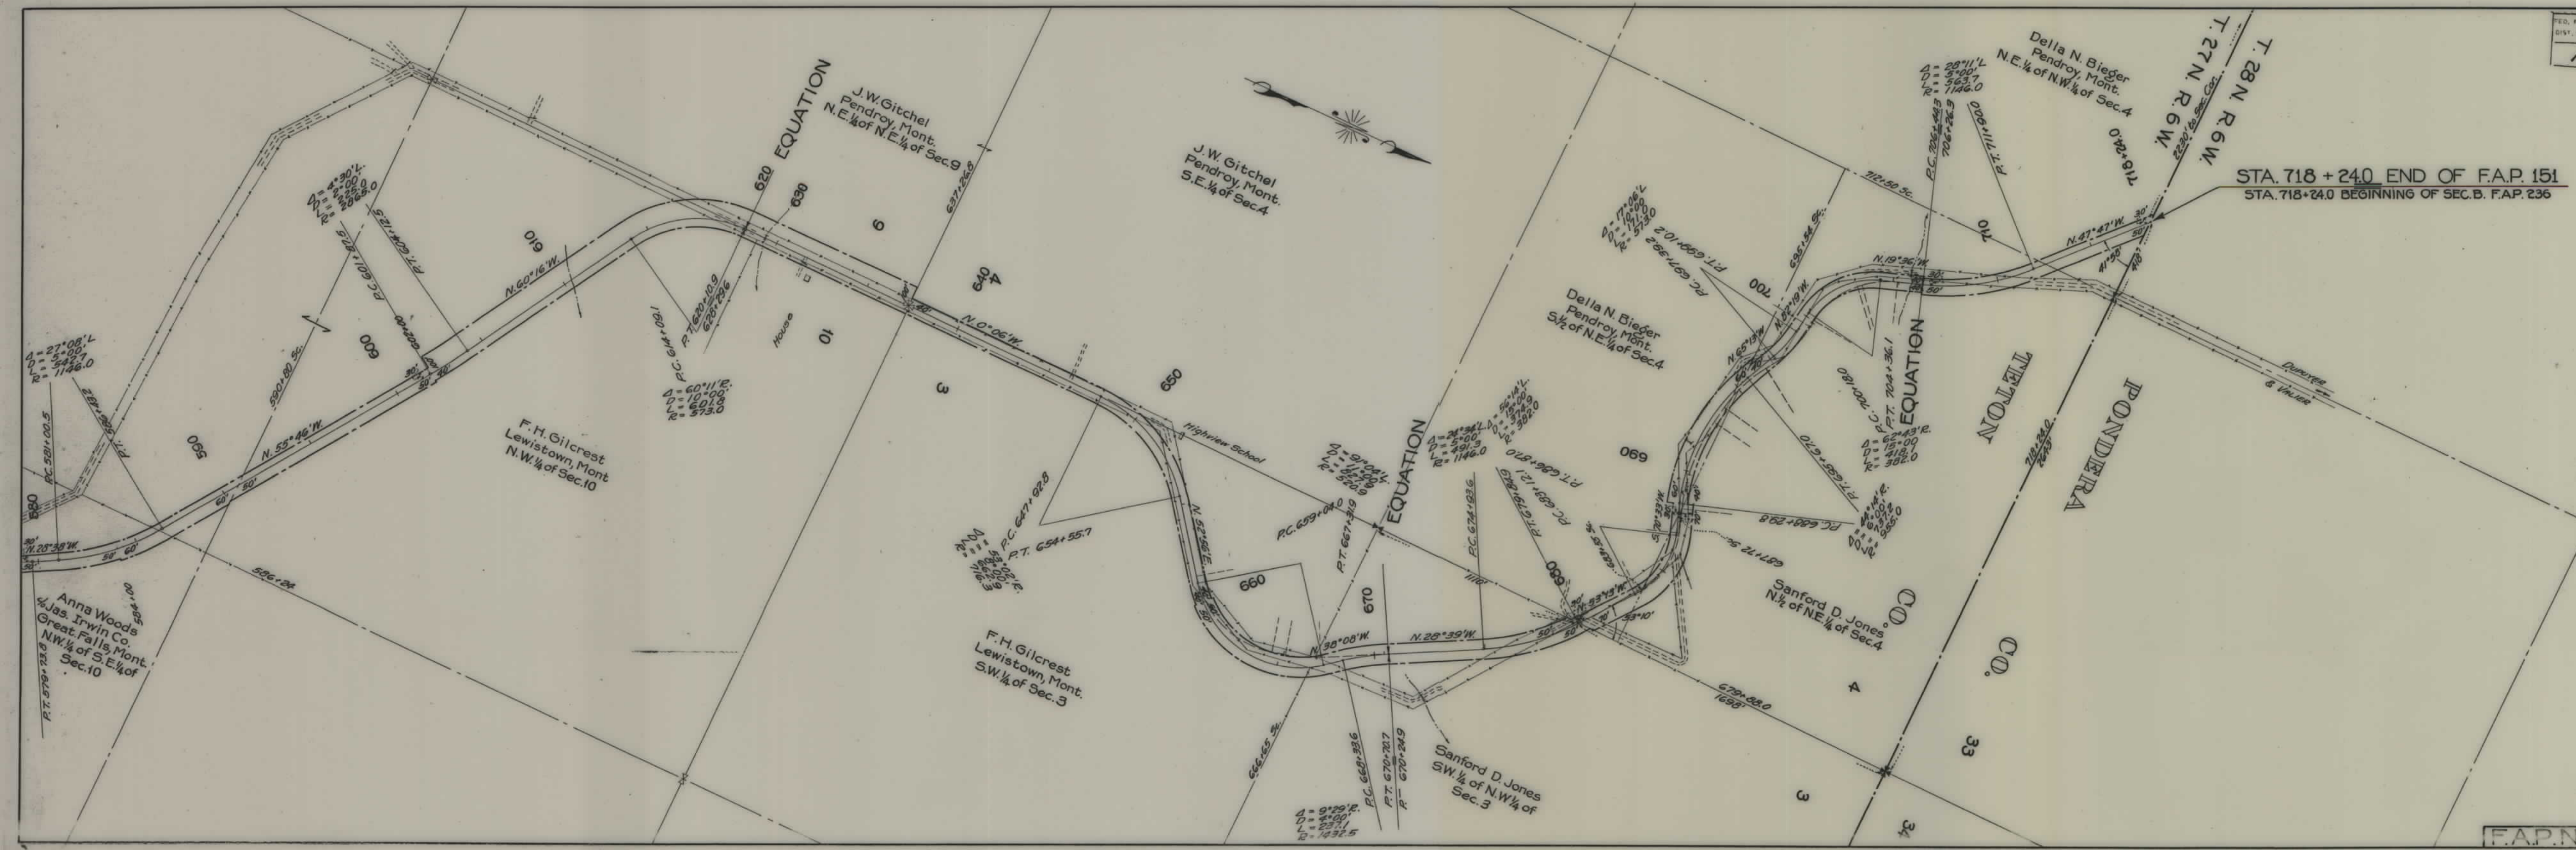

STA. 718 + 24.0 END OF F.A.P. 151
STA. 718 + 24.0 BEGINNING OF SEC. B. F.A.P. 236