


PLANS
NOT
TO
SCALE

FED. ROAD DIST. NO.	STATE	FED. AID PROJ. NO.	STATE R/W No.	SHEET NO.	TOTAL SHEETS
1	MONT.	155(5)	3555	1	1

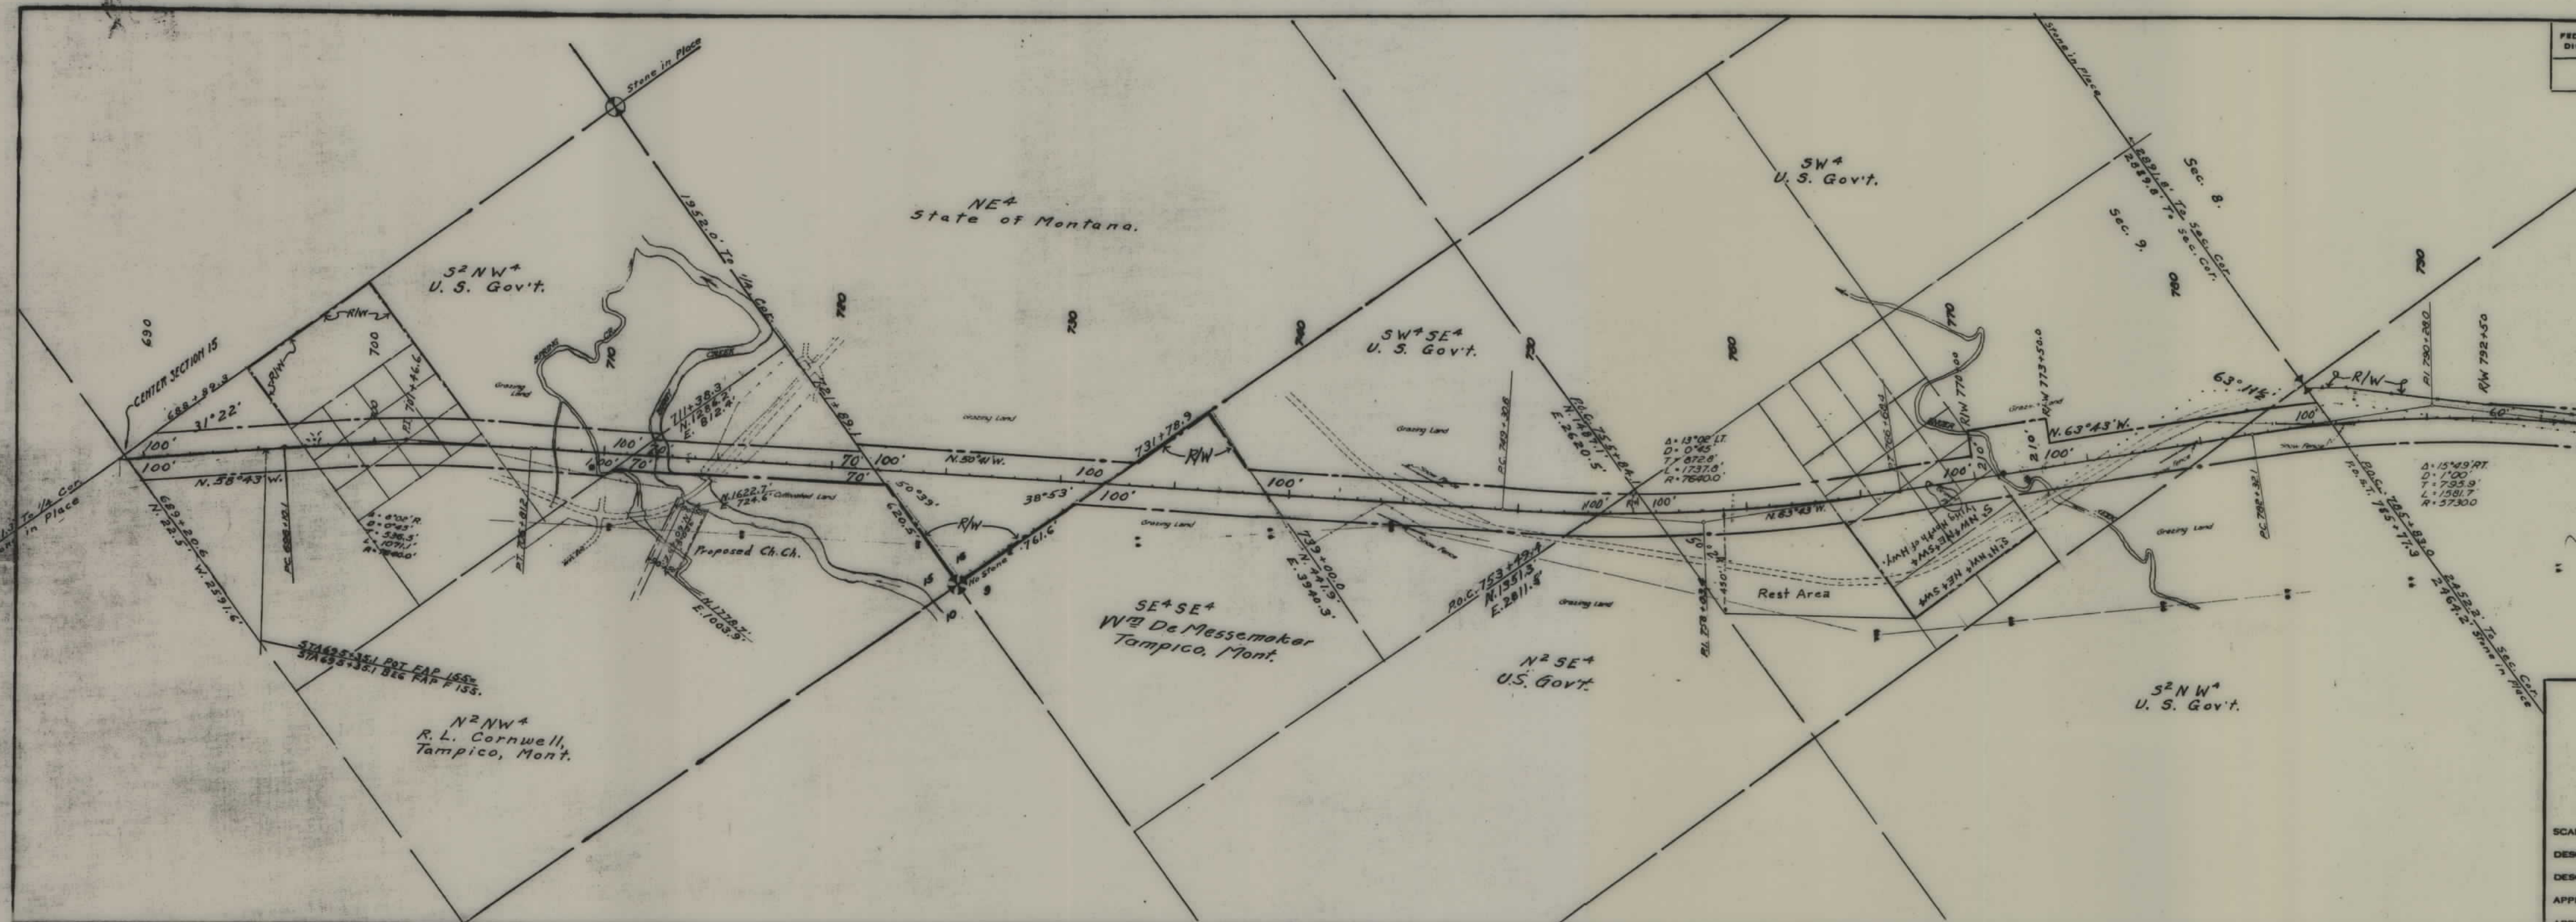

N² Sec. 8.
Ervin O. Wagner,
Glasgow, Mont.



Sta. 798 + 88.8 END FWP F-155(5) =
Sta. 809 + 71.2 P.O.T. FWP 155-B.

STATE OF MONTANA
STATE HIGHWAY COMMISSION
PLAT SHOWING LAND
REQUIRED FOR RIGHT OF WAY
VALLEY COUNTY

SCALE 1" = 400' MAP COMPLETED MHR. 1947.
DESCRIPTIONS WRITTEN BY MBC DATE 3-20-47
DESCRIPTIONS CHECKED BY _____ DATE _____
APPROVED BY _____ PLANS DEPT.
APPROVED BY _____ ENGINEER