


PLANS
NOT
TO
SCALE

FED. ROAD DIST. NO.	STATE	FED. AID PROJ. NO.	R/W	SHEET NO.	TOTAL SHEETS
1	MONT.	155(6)	155(6)	1	8

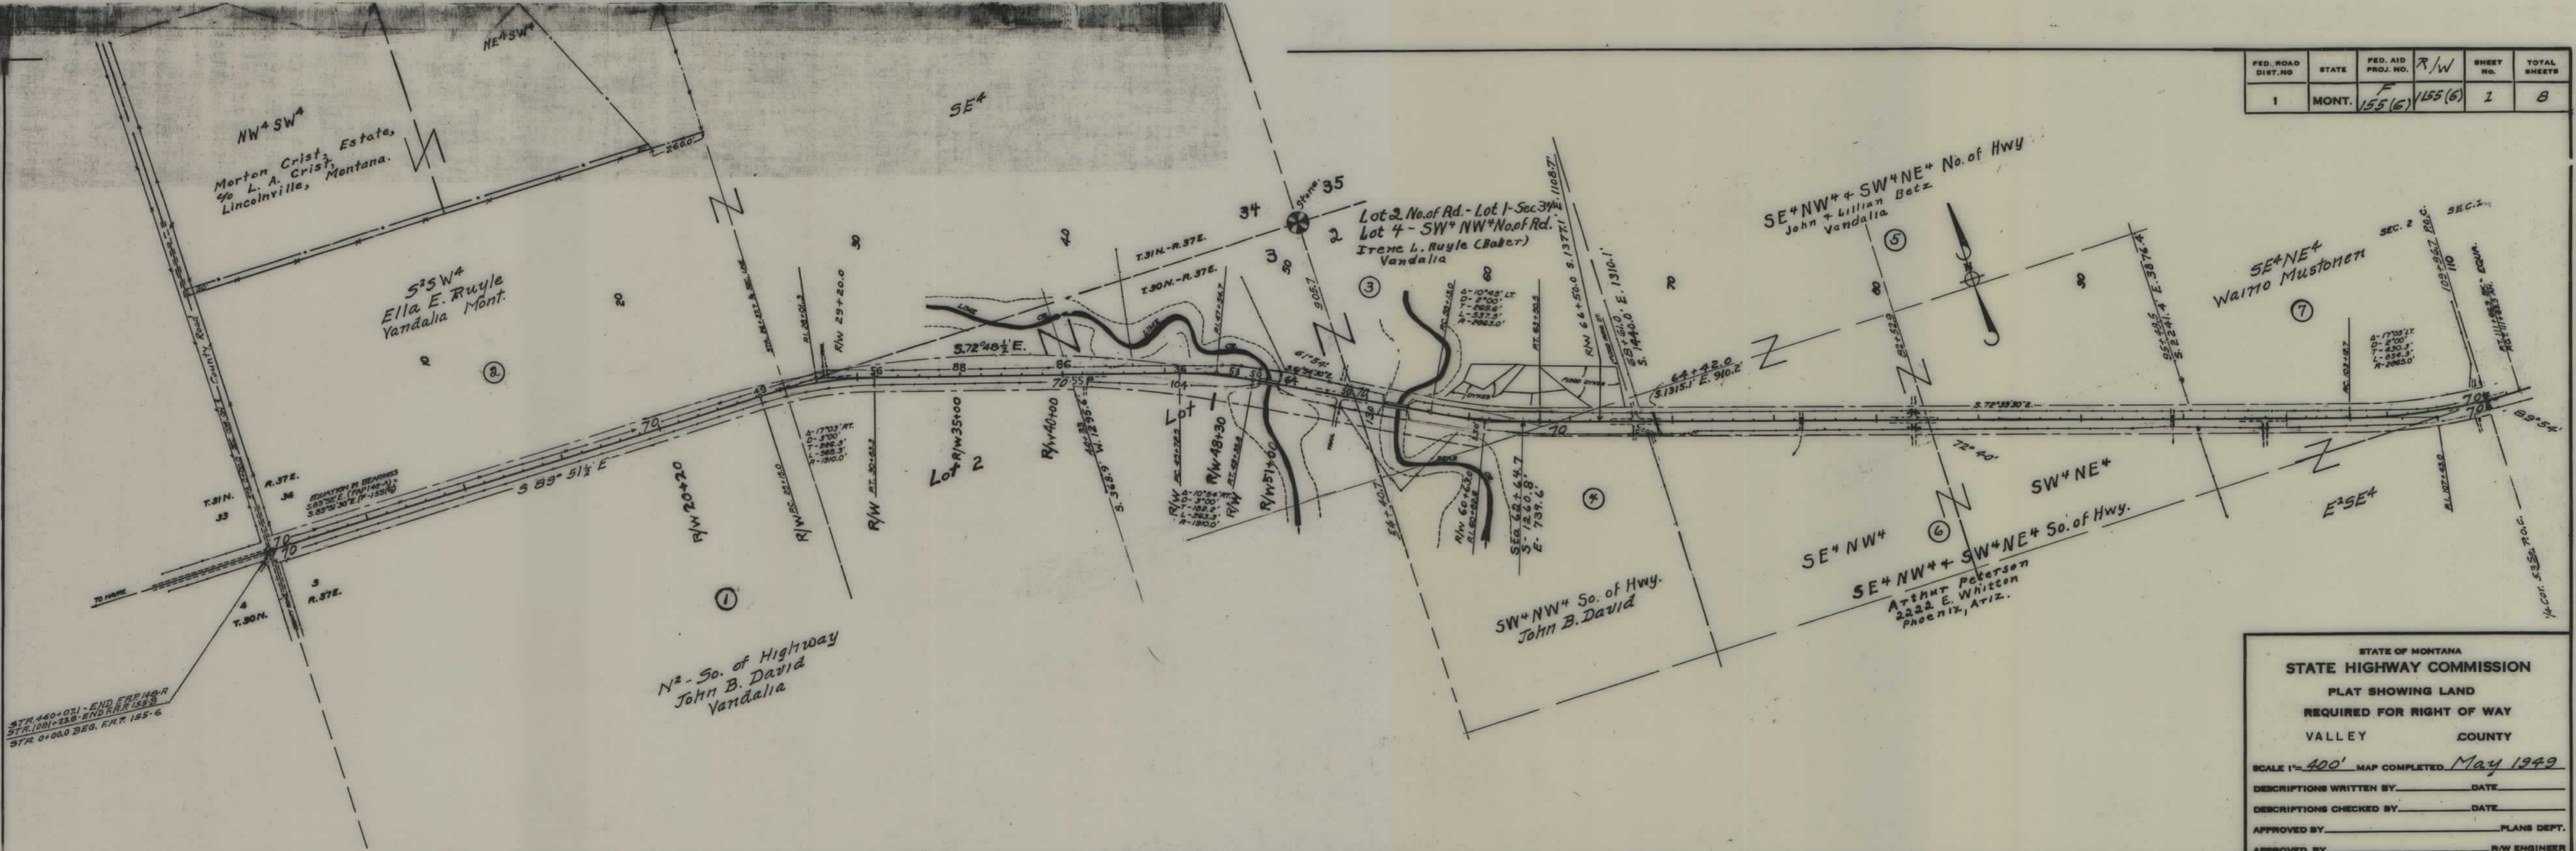

STA. 460+00 - END FRR 148-R
 STA. 1001+25.0 - END FRR 155-3
 STA. 0+00.0 - BEG. FRR 155-6

STATE OF MONTANA
 STATE HIGHWAY COMMISSION
 PLAT SHOWING LAND
 REQUIRED FOR RIGHT OF WAY
 VALLEY COUNTY

SCALE 1" = 400' MAP COMPLETED May 1949


DESCRIPTIONS WRITTEN BY _____ DATE _____

DESCRIPTIONS CHECKED BY _____ DATE _____

APPROVED BY _____ PLANS DEPT.


APPROVED BY _____ R/W ENGINEER

FED. ROAD DIST. NO.	STATE	FED. AID PROJ. NO.	R/W	SHEET NO.	TOTAL SHEETS
1	MONT.	F 155 (6)	1155 (6)	2	8

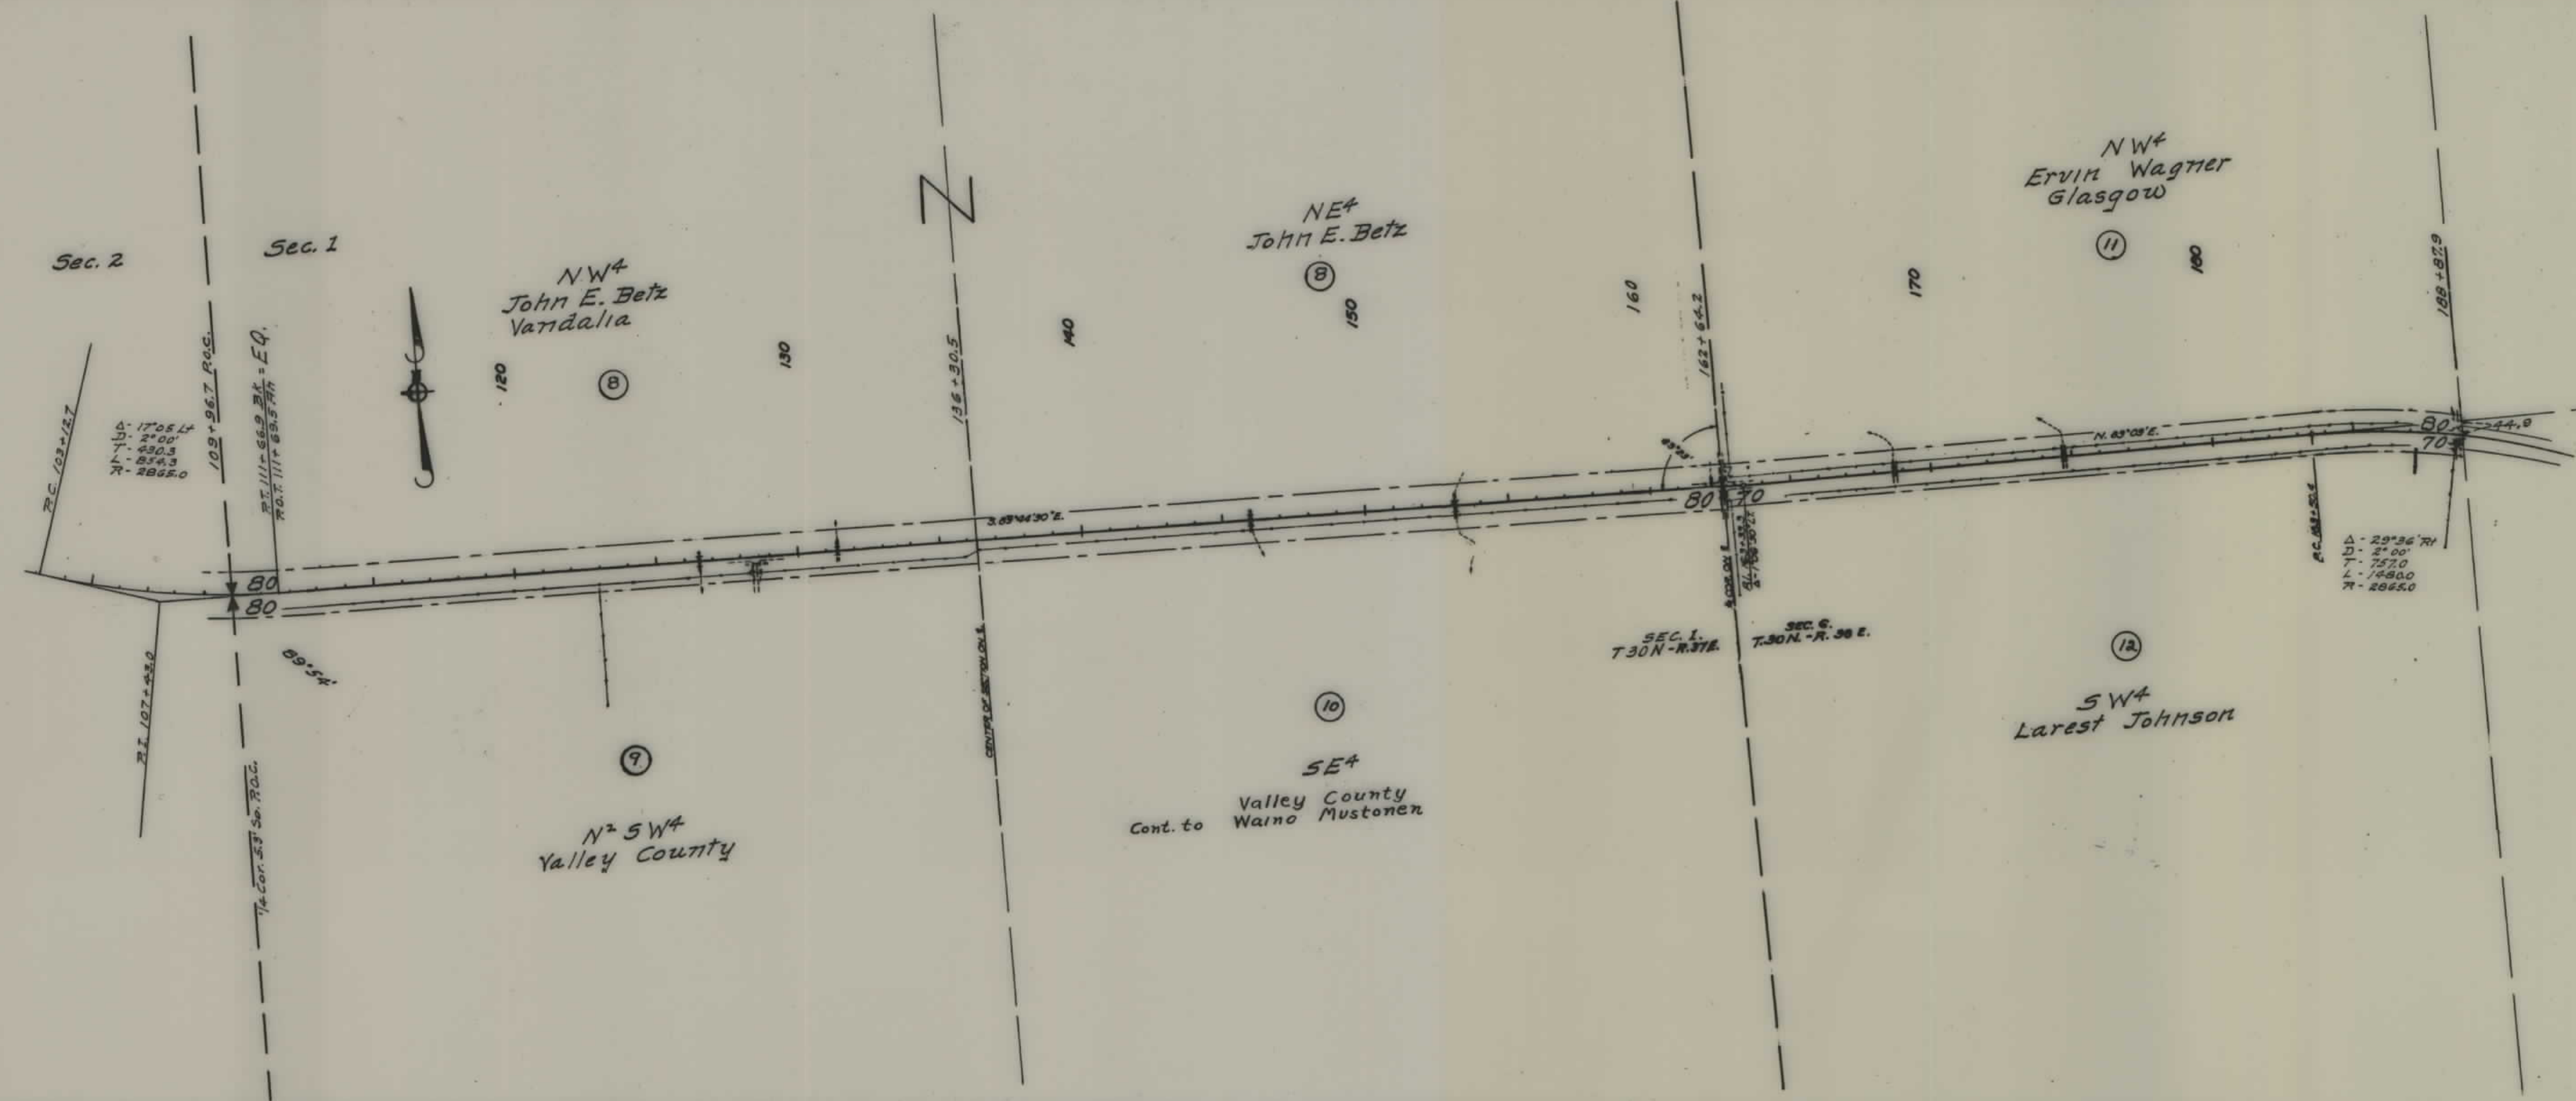

STATE OF MONTANA
 STATE HIGHWAY COMMISSION
 PLAT SHOWING LAND
 REQUIRED FOR RIGHT OF WAY
 VALLEY COUNTY

SCALE 1"=400' MAP COMPLETED May 1949
 DESCRIPTIONS WRITTEN BY _____ DATE _____
 DESCRIPTIONS CHECKED BY _____ DATE _____
 APPROVED BY _____ PLANS DEPT.
 APPROVED BY _____ R/W ENGINEER

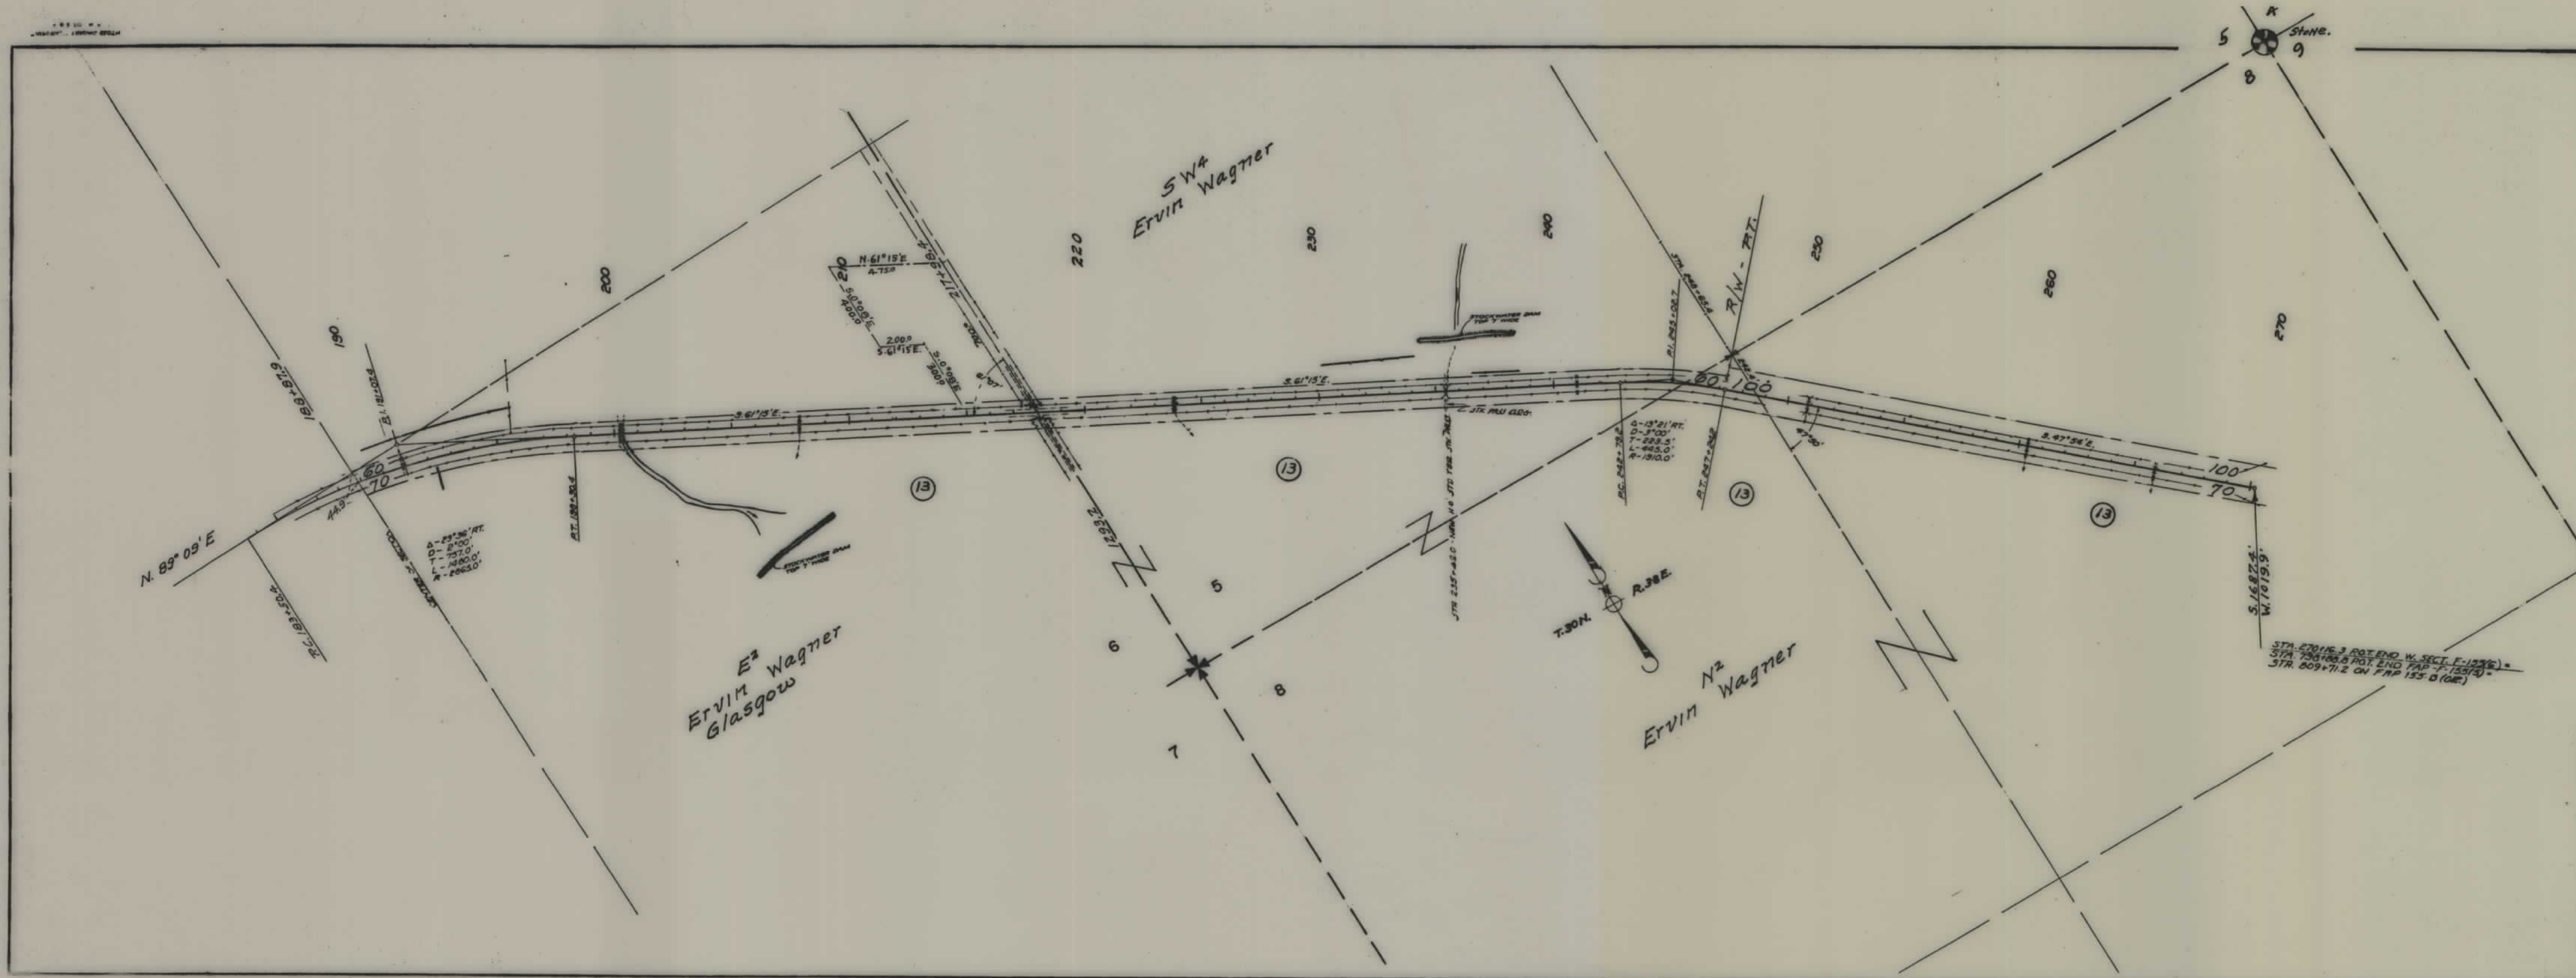

FED. ROAD DIST. NO.	STATE	FED. AID PROJ. NO.	π/W	SHEET NO.	TOTAL SHEETS
1	MONT.	F 155(6)	1155/6	3	8

STA. 270+16.3 DOT END W. SECT. 1-1936
 STA. 209+05.0 DOT END W. SECT. 1-1936
 STA. 209+71.2 ON PAP 155-D (202)

STATE OF MONTANA
 STATE HIGHWAY COMMISSION
 PLAT SHOWING LAND
 REQUIRED FOR RIGHT OF WAY
 VALLEY COUNTY

SCALE 1"=400' MAP COMPLETED May 1949


DESCRIPTIONS WRITTEN BY _____ DATE _____

DESCRIPTIONS CHECKED BY _____ DATE _____

APPROVED BY _____ PLANS DEPT.

APPROVED BY _____ R/W ENGINEER


FED. ROAD DIST. NO.	STATE	FED. AID PROJ. NO.	T/W	SHEET NO.	TOTAL SHEETS
1	MONT.	F 155(6)	1/55(6)	4	8

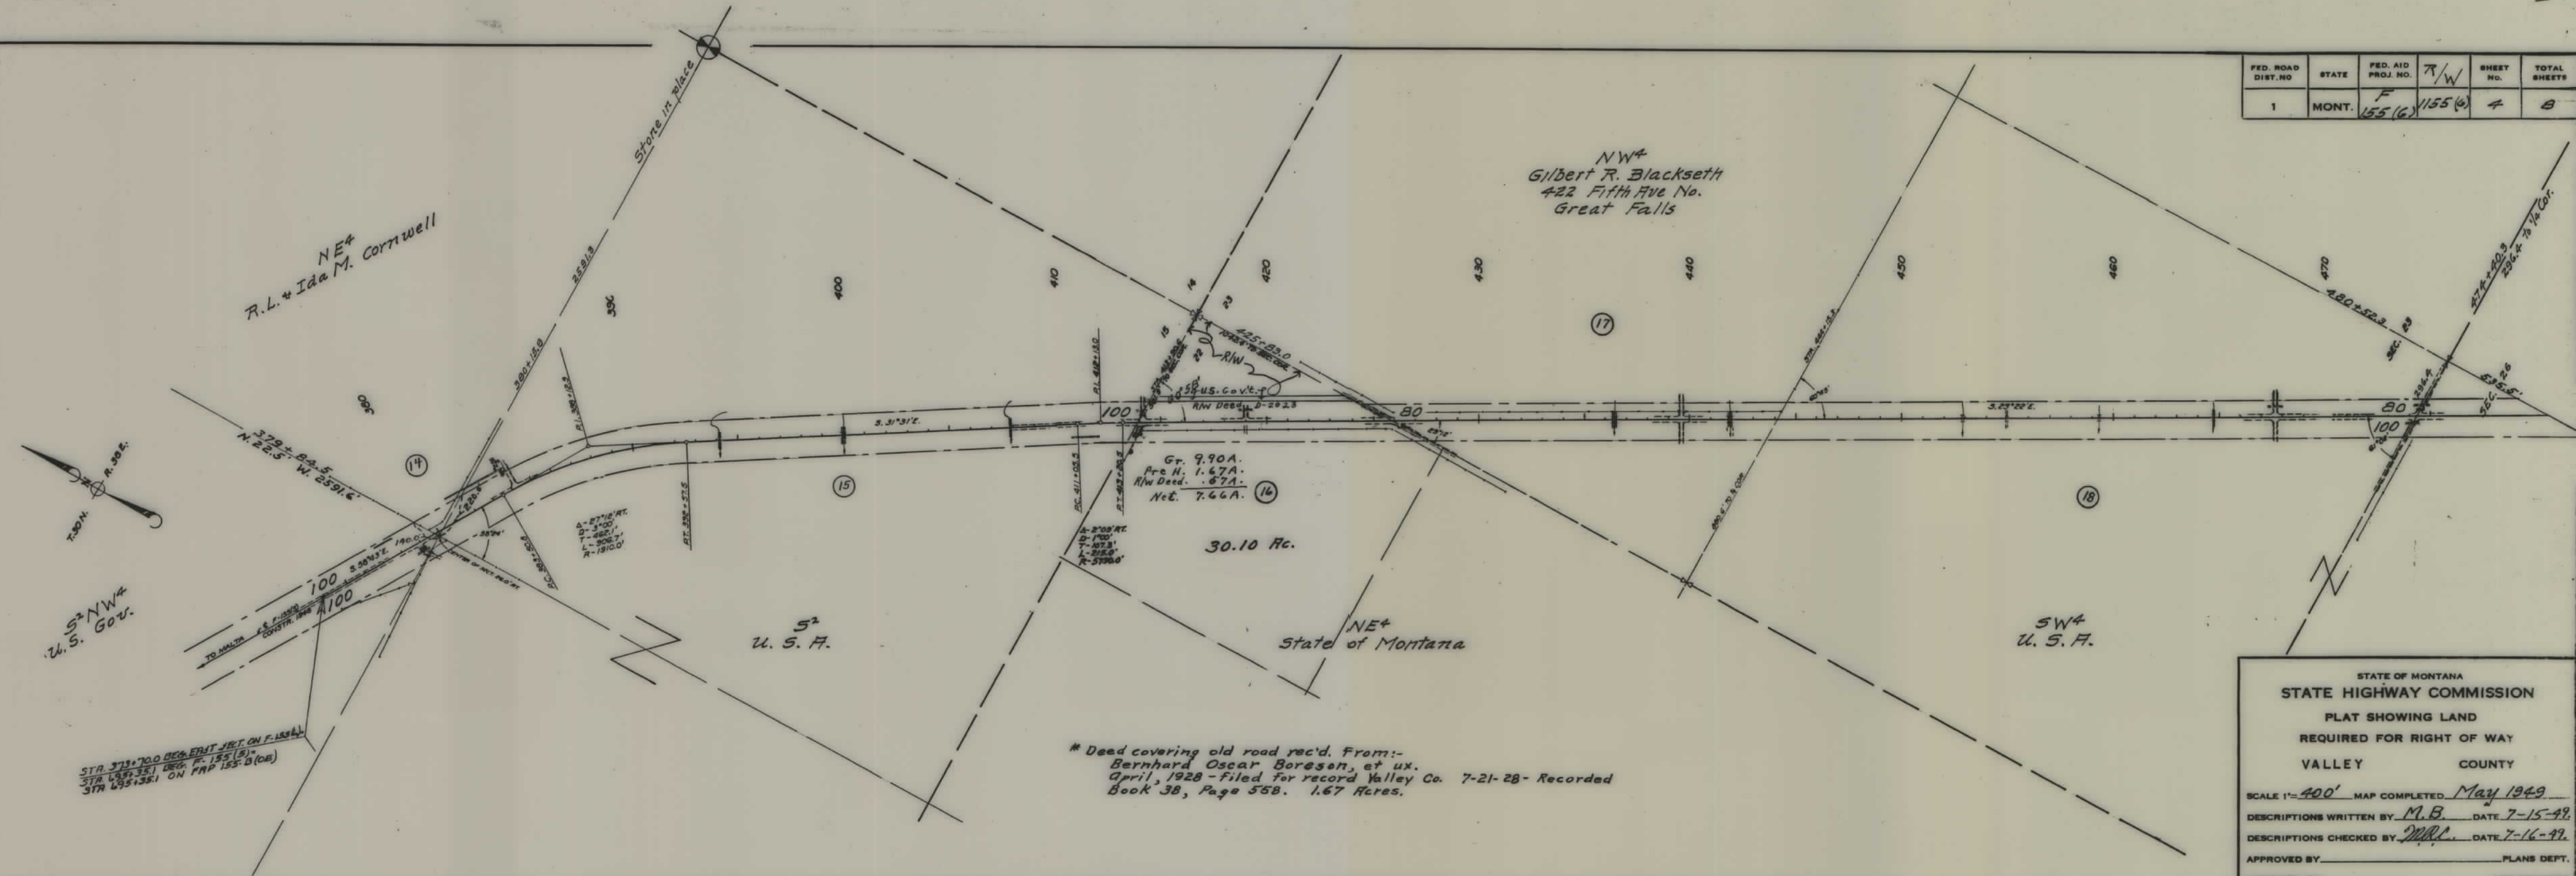

STATE OF MONTANA
STATE HIGHWAY COMMISSION
PLAT SHOWING LAND
REQUIRED FOR RIGHT OF WAY
VALLEY COUNTY

SCALE 1"=400' MAP COMPLETED May 1949
 DESCRIPTIONS WRITTEN BY M.B. DATE 7-15-49
 DESCRIPTIONS CHECKED BY M.B. DATE 7-16-49
 APPROVED BY _____ PLANS DEPT.
 APPROVED BY _____ R/W ENGINEER

FED. ROAD DIST. NO.	STATE	FED. AID PROJ. NO.	R/W	SHEET NO.	TOTAL SHEETS
1	MONT.	155 (6)	1155 (6)	5	8

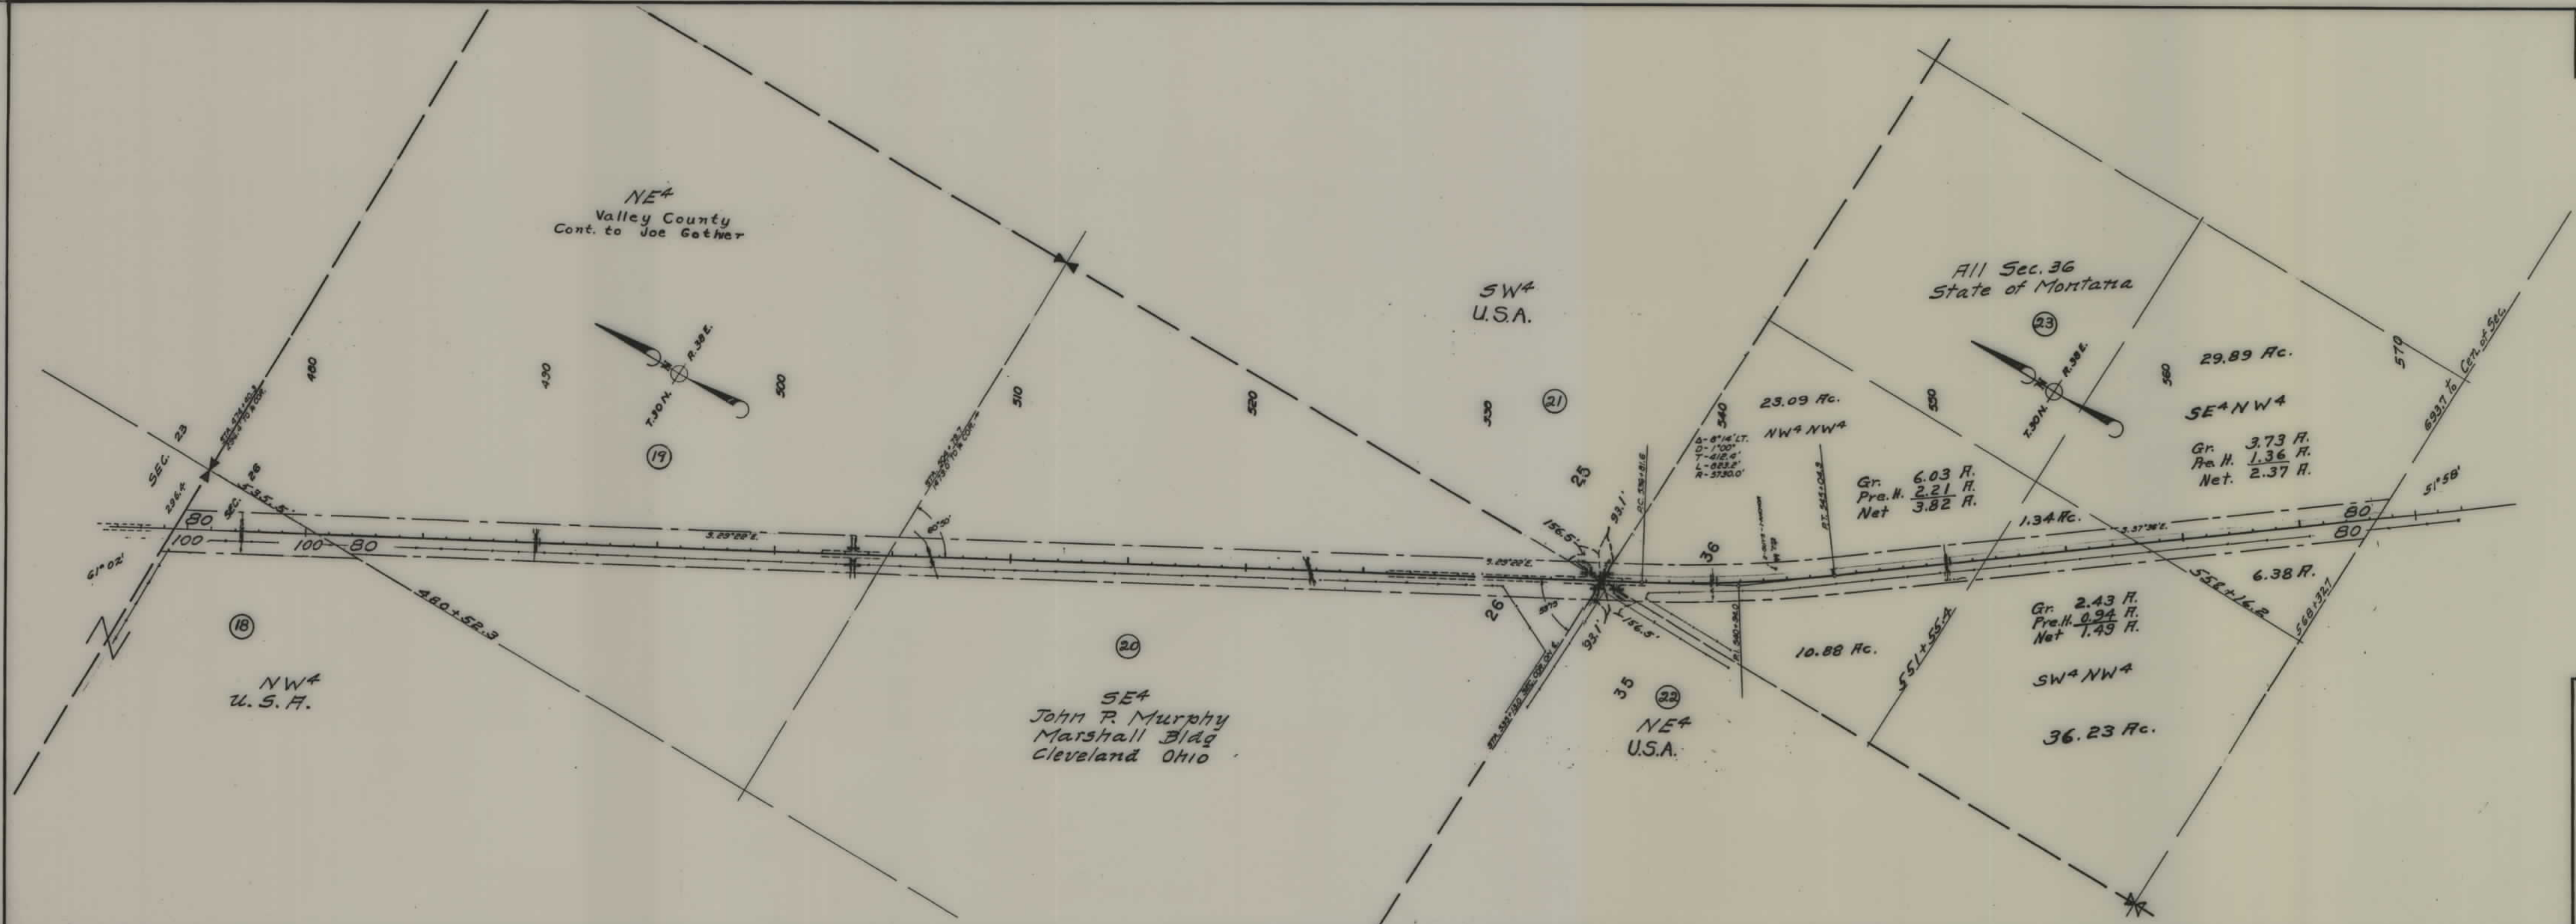

STATE OF MONTANA
STATE HIGHWAY COMMISSION
 PLAT SHOWING LAND
 REQUIRED FOR RIGHT OF WAY
 VALLEY COUNTY

SCALE 1" = 400' MAP COMPLETED May 1949

DESCRIPTIONS WRITTEN BY _____ DATE _____

DESCRIPTIONS CHECKED BY _____ DATE _____

APPROVED BY _____ PLANS DEPT.

APPROVED BY _____ R/W ENGINEER

FED. ROAD DIST. NO.	STATE	FED. AID PROJ. NO.	R/W	SHEET NO.	TOTAL SHEETS
1	MONT.	F 155(6)	1155(6)	7	8



STATE OF MONTANA
STATE HIGHWAY COMMISSION
 PLAT SHOWING LAND
 REQUIRED FOR RIGHT OF WAY
 VALLEY COUNTY

SCALE 1"=400' MAP COMPLETED May 1949


DESCRIPTIONS WRITTEN BY _____ DATE _____

DESCRIPTIONS CHECKED BY _____ DATE _____

APPROVED BY _____ PLANS DEPT.

APPROVED BY _____ R/W ENGINEER

FED. ROAD DIST. NO.	STATE	FED. AID PROJ. NO.	R/W	SHEET NO.	TOTAL SHEETS
1	MONT.	F 155(6)	1155(6)	8	8

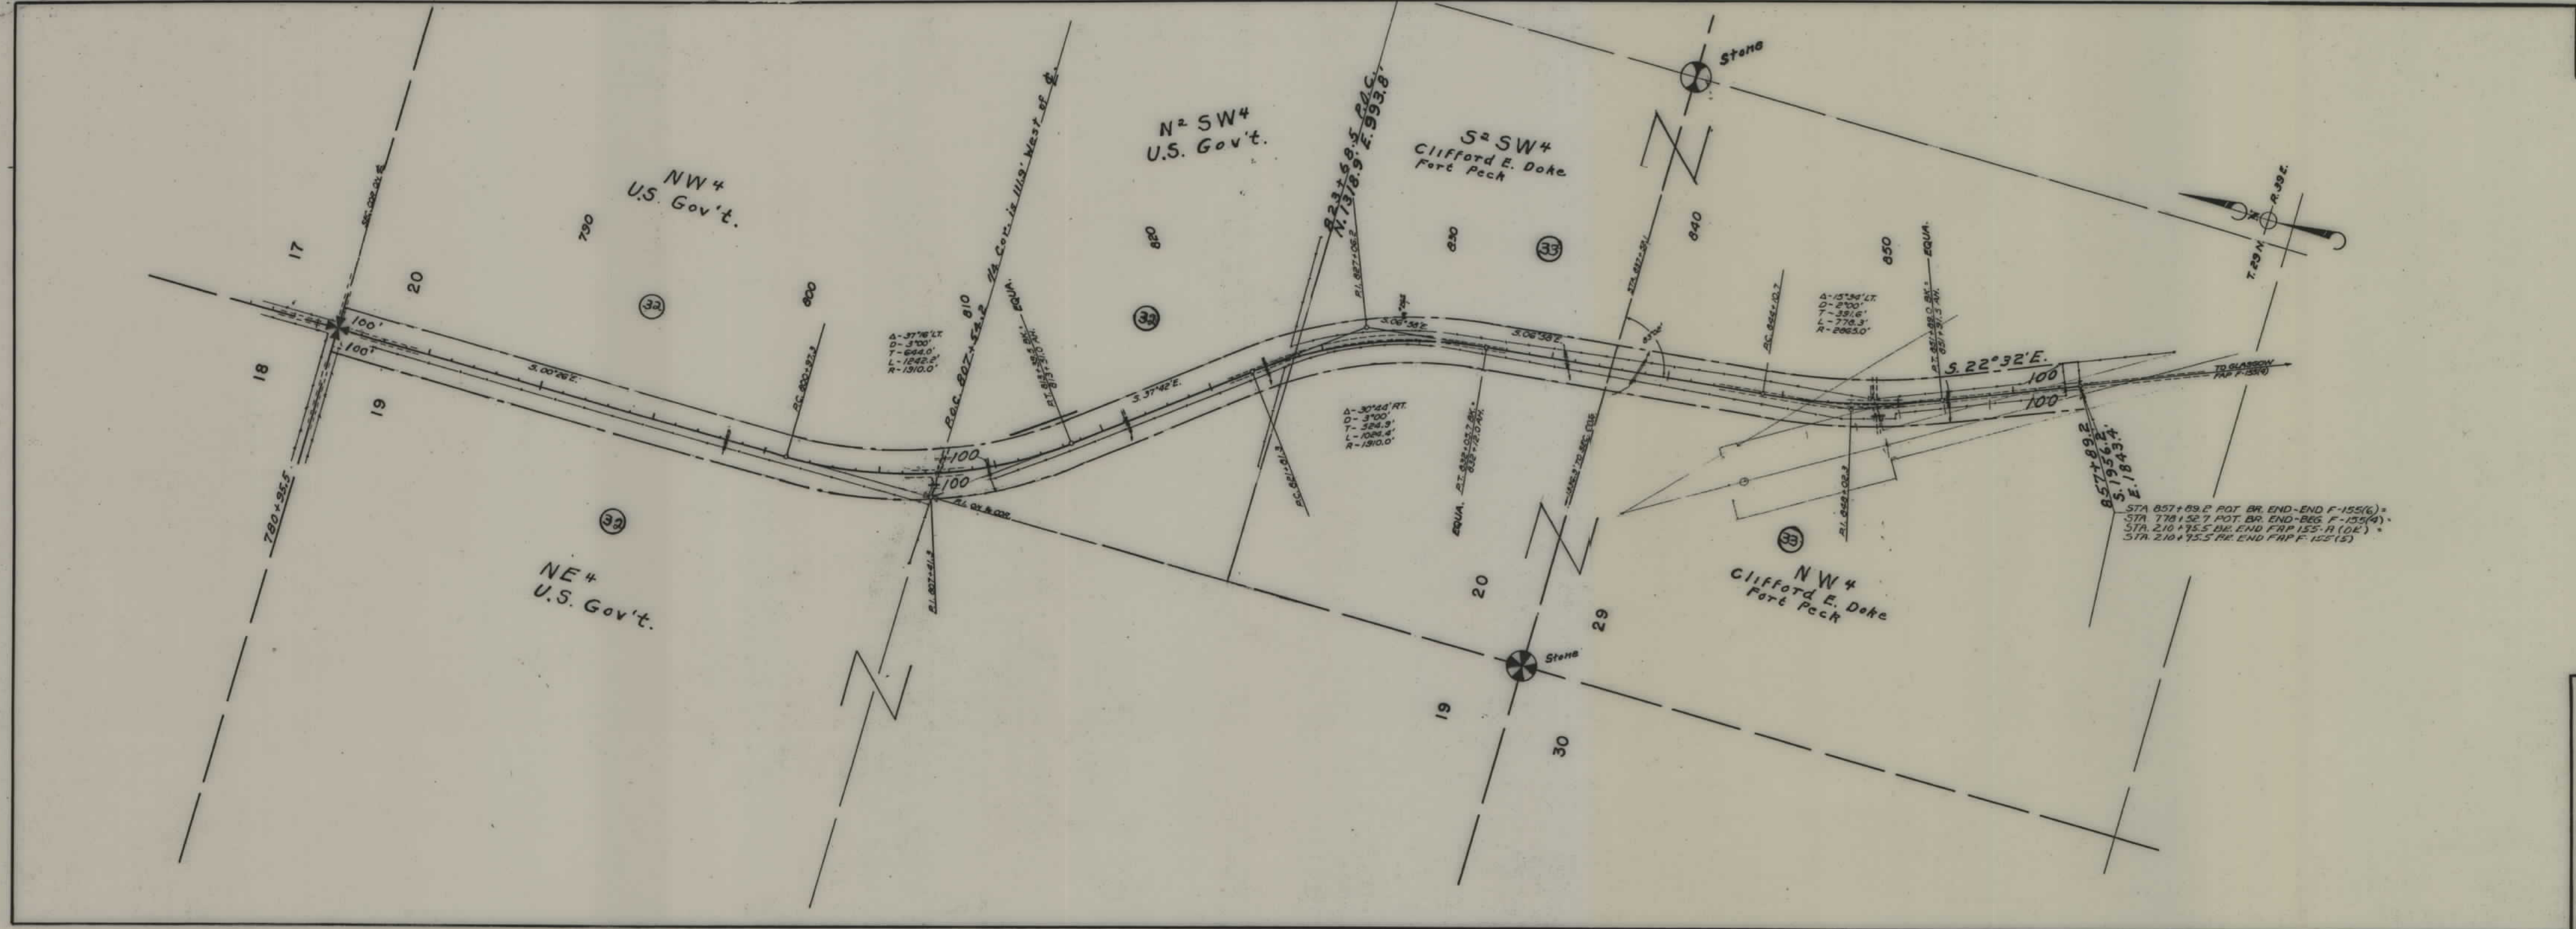

STA 857+89.2 POT. BR. END-END F-155(6) *
 STA 770+52.7 POT. BR. END-BEG F-155(A) *
 STA 210+75.5 BR. END FAP 155-A (DE) *
 STA 210+75.5 BR. END FAP F-155(S) *

STATE OF MONTANA
 STATE HIGHWAY COMMISSION
 PLAT SHOWING LAND
 REQUIRED FOR RIGHT OF WAY
 VALLEY COUNTY

SCALE 1"=400' MAP COMPLETED May 1949
 DESCRIPTIONS WRITTEN BY _____ DATE _____
 DESCRIPTIONS CHECKED BY _____ DATE _____
 APPROVED BY _____ PLANS DEPT.
 APPROVED BY _____ R/W ENGINEER