


PLANS
NOT
TO
SCALE

FED. ROAD DIST. NO.	STATE	F.A.P. NO.	SHEET NO.	TOTAL SHEETS
1	MONT.	155B	1	8

STATE HIGHWAY COMMISSION OF MONTANA
 RIGHT OF WAY MAP
 GLASGOW - HINSDALE ROAD
 FEDERAL AID PROJECT NO. 155 "B"
 VALLEY COUNTY
 Scale 1" = 400'
 Sta. 287+88.2 to 1081+23.8


LEGEND
 Section Line —————
 1/4 Section Line - - - - -

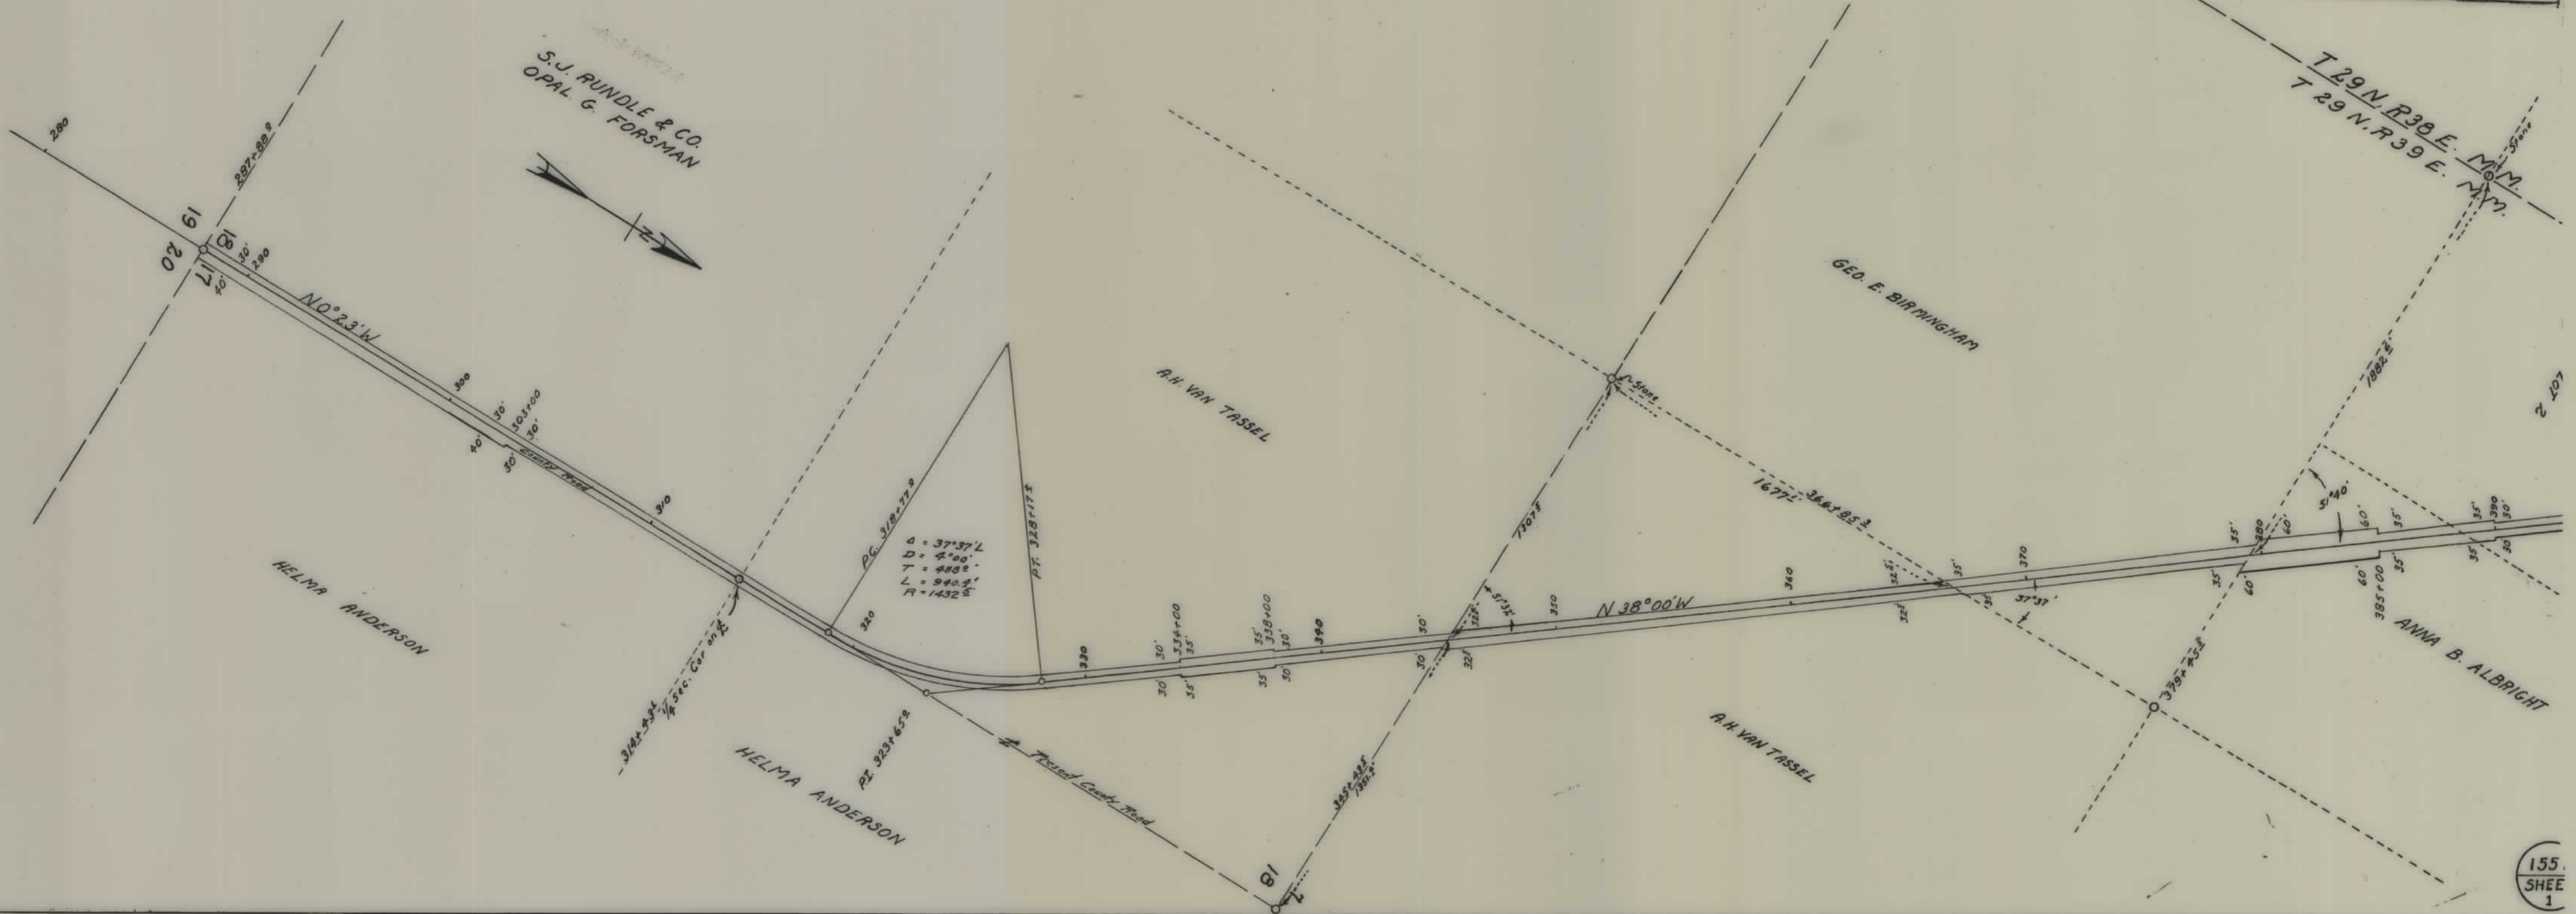


FED. ROAD DIST. NO.	STATE	F.R.R. SHEET NO.	TOTAL SHEETS
1	MONT.	155B	3



FED. ROAD DIST. NO.	STATE	F.A.P.	SHEET NO.	TOTAL SHEETS
1	MONT.	155B	4	8

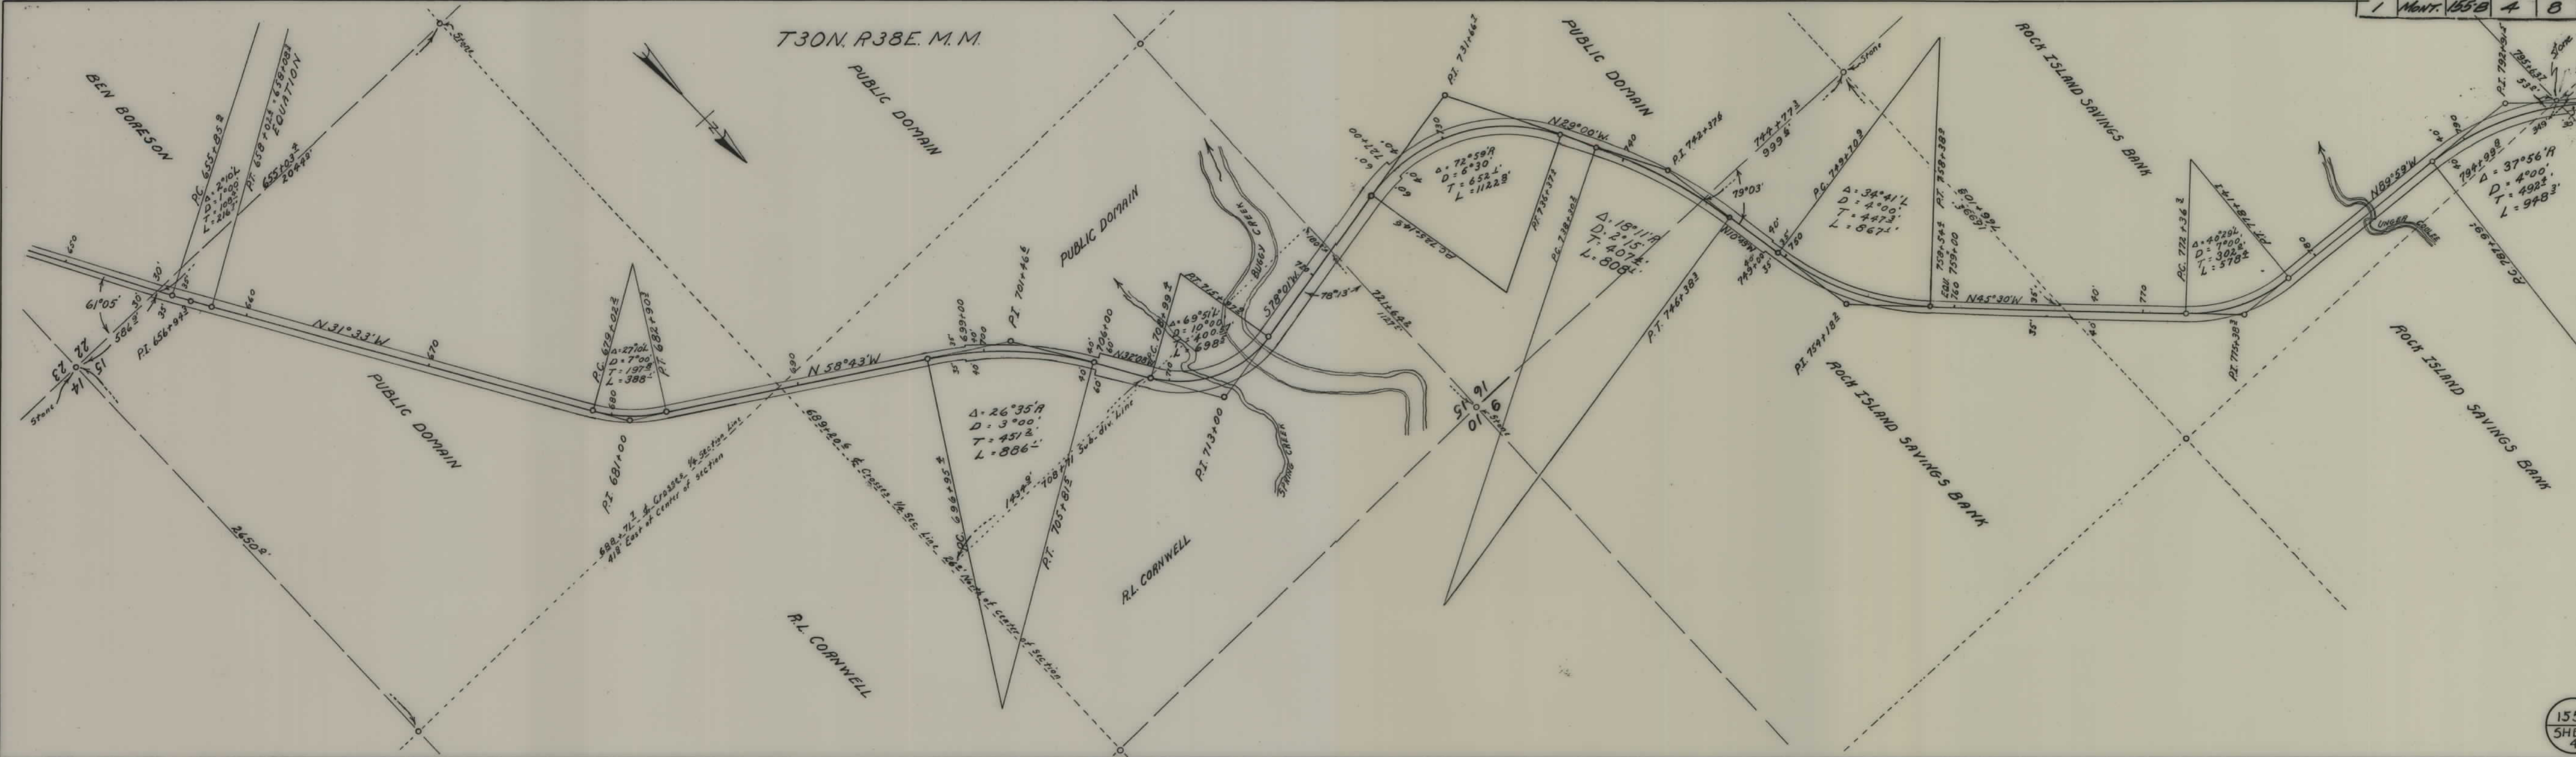

FED. ROAD DIST. NO.	STATE	F.A.P.	SHEET NO.	TOTAL SHEETS
1	MONT.	155B	5	8

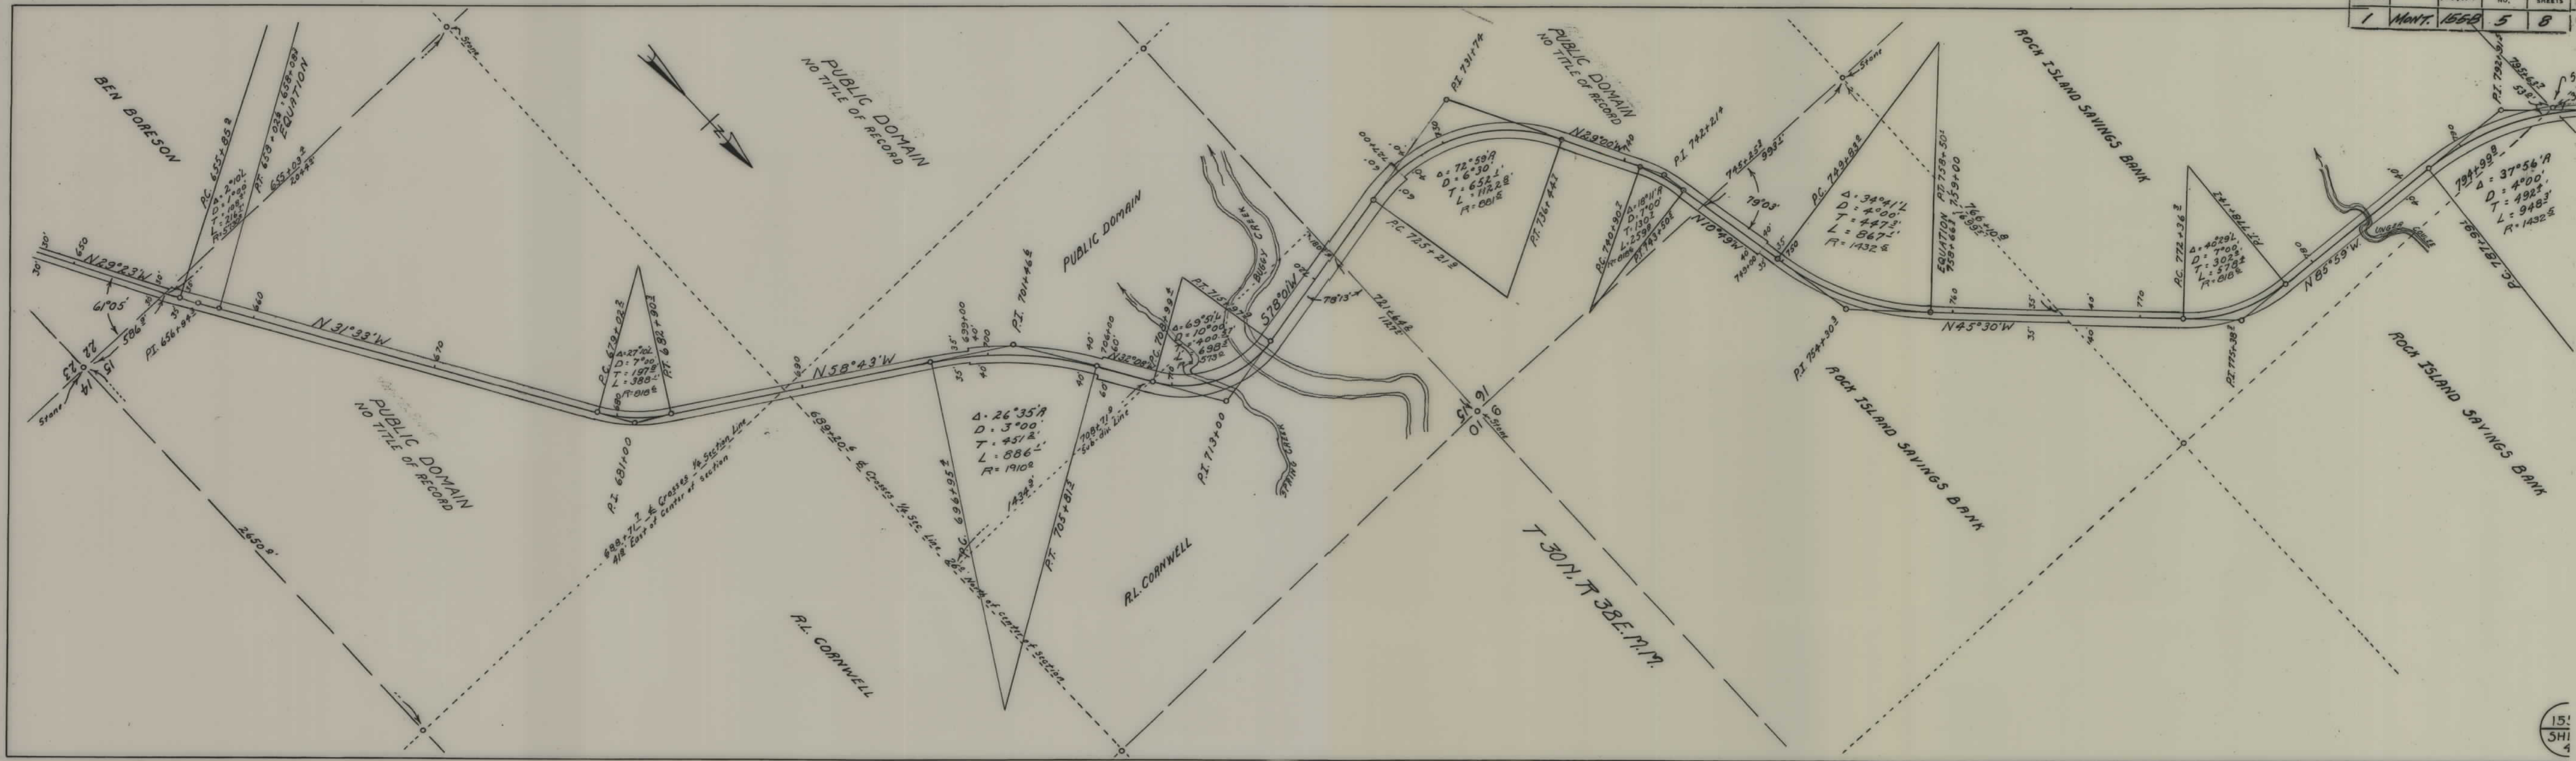

FED. ROAD DIST. NO.	STATE	F.R.P.	SHEET NO.	TOTAL SHEETS
1	MONT.	155B	6	8



FED. ROAD DIST. NO.	STATE	F.A.P.	SHEET NO.	TOTAL SHEETS
1	MONT.	155B	7	8



FED. DIST. NO.	STATE	F.A.P.	SHEET NO.	SHEETS
1	Mont.	155B	8	8

