


PLANS

NOT

TO


SCALE

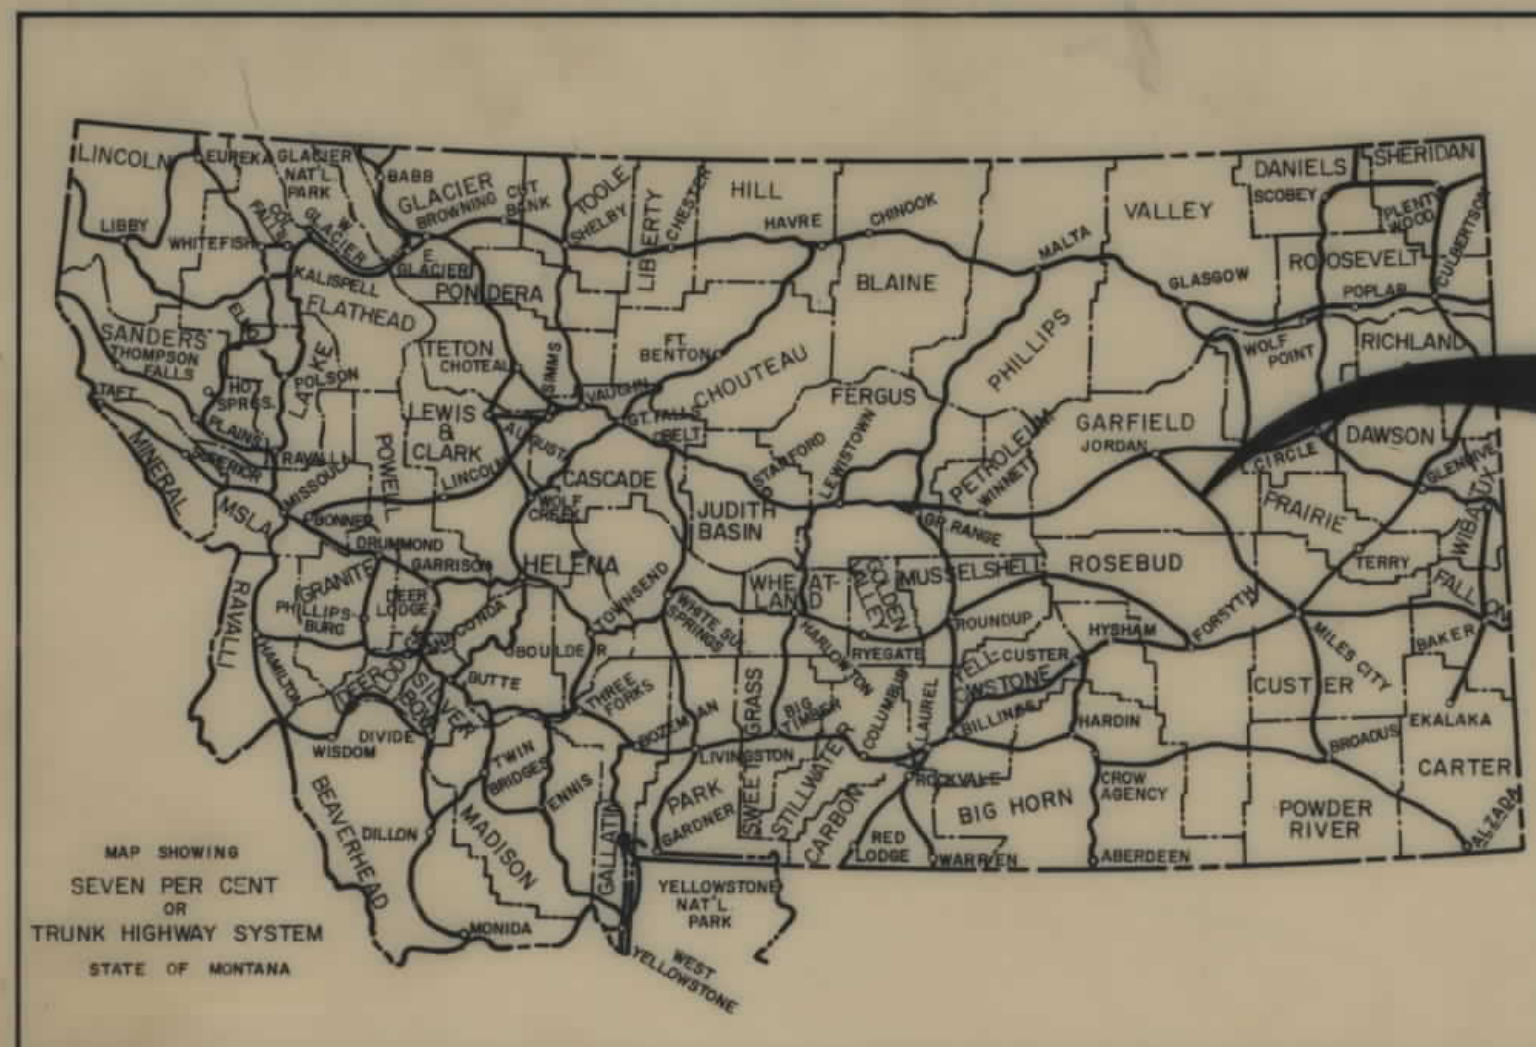

F-157(25)

STATE OF MONTANA
DEPARTMENT OF HIGHWAYS
RIGHT OF WAY PLAN OF
FEDERAL AID PROJECT NO. F-157(25) R/W
F-157() CONST.
JORDAN - COHAGEN

4.360 MILES

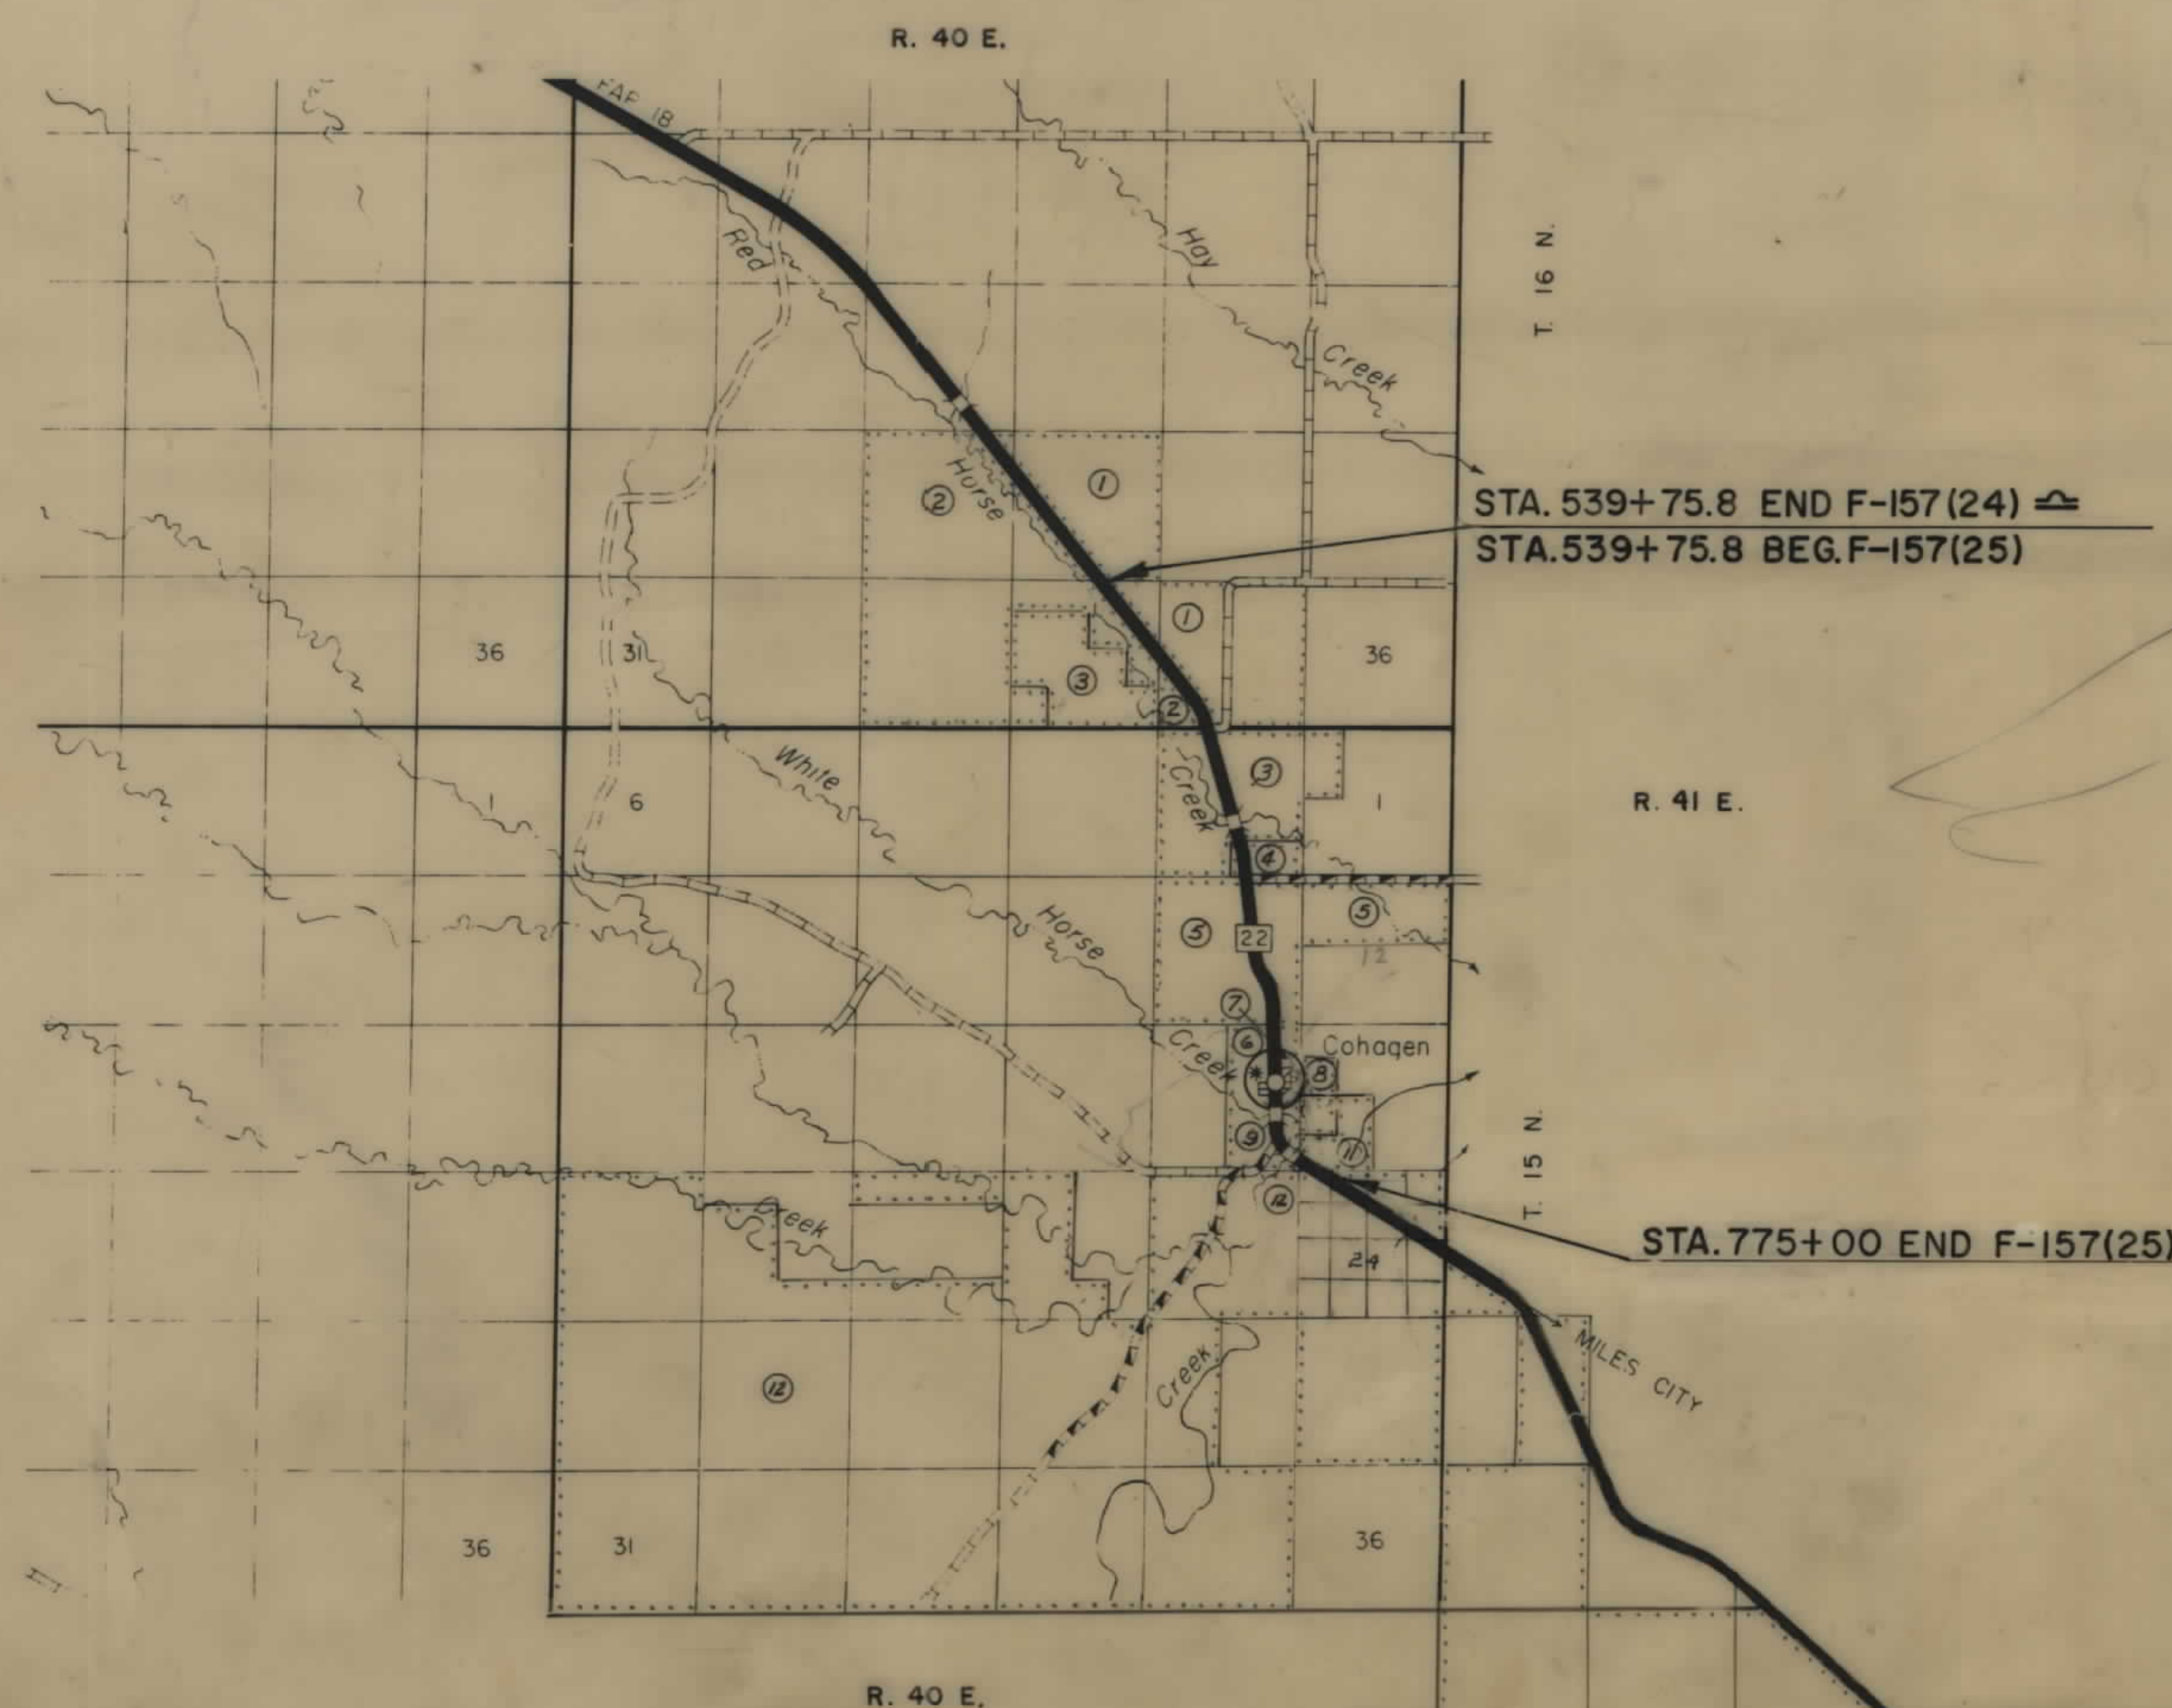

FED. ROAD DIST. NO.	STATE OF	FED. AID PROJECT NUMBERS CONST. NO.	R/W NO.	STATE NO.	SHEET NO.	TOTAL SHEETS
8	MONTANA		F-157(25)	1157-25	1	10

COHAGEN - NORTH

INDEX		
PARCEL NO.	OWNERSHIPS	SHEET NO.
1	CORDELLA McKINNEY (MEHEER)	2, 3, 4
2	JERRY JOE MICHAEL	2, 3, 4
3	STATE OF MONTANA	4, 5, 6
4	CORALYNN CLAUSON	6
5	AXEL & CORALYNN CLAUSON	6, 7, 8
6-8	WILLIAM J. PLUHAR	8, 9
7	MERYLE HELLYER, C/O ANNABEL CAMERON	9
8	WILLIAM J. PLUHAR	9
9	LEROY D. SPRACKLIN	9
10	GARFIELD COUNTY	9
11	JOHN KUILMAN (DECEASED)	9
12	N.P.R.R. CO.	10
13	DELETED	10
6.1	B. MILLER, K. MINKOFF, H.E. BROOKS	9


CONVENTIONAL SIGNS

RIGHT OF WAY LINE	---
CENTERLINE (C) OR PROJECTED LINE	---
STK'D. CENTERLINE	---
PARCEL NUMBER	②
OWNERSHIP BOUNDARY	---
R/W USE EXISTING R/W LT OR RT.	---
PRESENT TRAVELED WAY (RT.W.)	---
R/W LINE FENCED	---
RAILROAD R/W	---
CONSTRUCTION LIMITS	CUT --- FILL ---
FENCE LINE	---
CONTROL OF ACCESS WITH FENCE	---
CONTROL OF ACCESS WITHOUT FENCE	---
GATE IN FENCE	---
CATTLE GUARD=24'	---
STATE & NATIONAL BORDER LINES	---
CITY OR TOWN LIMITS LINE	---
COUNTY LINE	---
RESERVATION LINE	---
TOWNSHIP & SECTION LINE	---
1/2 SECTION LINE	---
1/4 SECTION LINE	---
SECTION CORNER	FOUND UNFOUND
1/4 SECTION COR.	---
1/16 SECTION COR.	---
CENTER OF SECTION	---
TELEPHONE OR TELEGRAPH POLES IN PLACE	---
POWER POLES IN PLACE	---
TEL OR TEL OR POWER POLES TO BE MOVED	---
NEW PIPES	---
OLD PIPES IN PLACE	---
OUTLET DITCH	---
INLET DITCH	---
DITCHES	---
CHANNEL CHANGES	CH. CH. ---
BRIDGE	---
RAILROADS	---

STATE OF MONTANA DEPARTMENT OF HIGHWAYS	
APPROVED: 3-18 1974 H.J. ANDERSON DIRECTOR OF HIGHWAYS BY: <i>[Signature]</i> ADMINISTRATOR ENGINEERING DIVISION	
U.S. DEPARTMENT OF TRANSPORTATION FEDERAL HIGHWAY ADMINISTRATION	
APPROVED: DIVISION ENGINEER	DATE


9-12-74
4-30-74
AUTH. for A.C.G. 4-7-74

FED. ROAD DIST. NO.	STATE OF	FED. AID PROJECT NUMBERS		STATE NO.	SHEET NO.	TOTAL SHEETS
		CONST. NO.	R/W NO.			
8	MONTANA		F-157(25)	1157-25	6	10

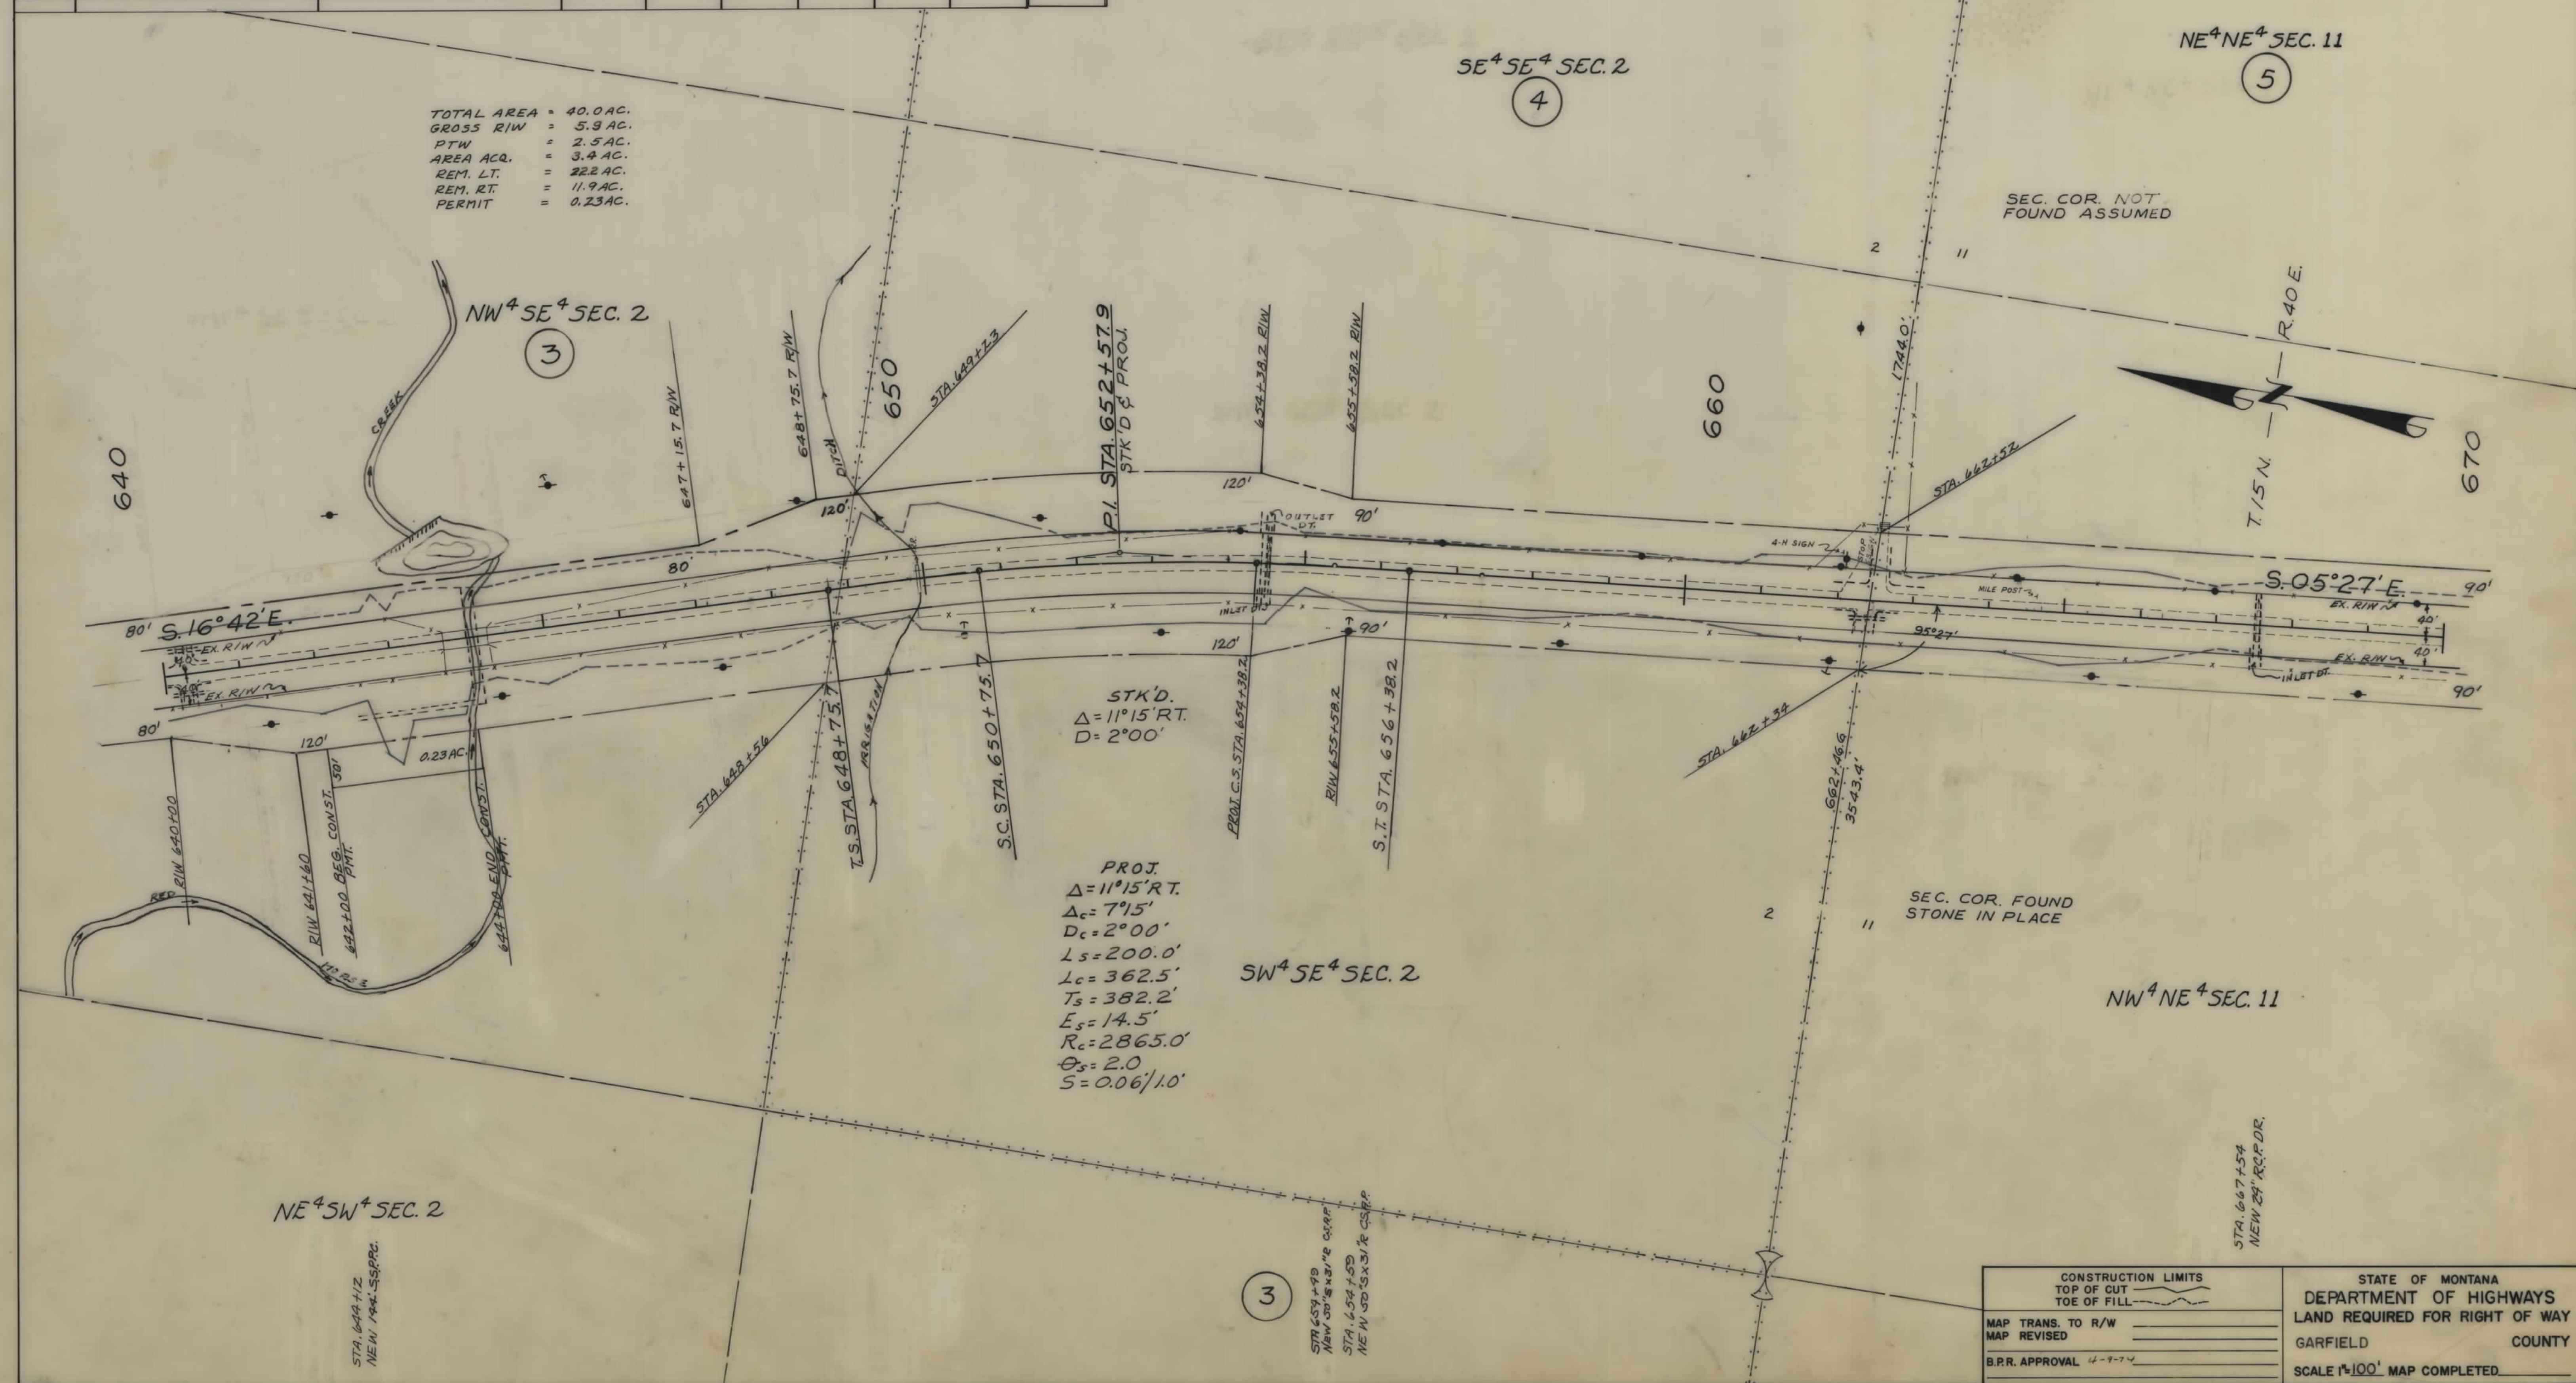

OWNERSHIPS									
PARCEL	NAME	ADDRESS	TOTAL AREA	GROSS R/W AREA	P.T.W. AREA	AREA TO BE ACQUIRED	REMAINDER		CONST. PERMIT AREA
							LEFT	RIGHT	
6	WILLIAM J. PLUHAR	COHAGEN, MONTANA		42 AC.	4.8 AC.	4.4 AC.			0.05 AC.
7	MERVLE HELLYER, C/O A. CAMERON	JORDAN, MONTANA	4.0 AC.	0.2 AC.	0	0.2 AC.	0	3.8 AC.	0.08 AC.
8	WILLIAM J. PLUHAR	COHAGEN, MONTANA	35E	35E	#	10			
9	LEROY D. SPRACKLIN	JORDAN, MONTANA	3250 S.F.	12753 F.	0	12753 F.		19753 F.	
10	GARFIELD COUNTY		11,375 S.F.	34753 F.	0	34753 F.		79003 F.	
11	JOHN KUILMAN (DECEASED)		1625 S.F.	16253 F.	0	16253 F.			
6.1	B. MILLER, K. MINKOFF, H. BROOKS					FOR NEGOTIATIONS ONLY			

FED. ROAD DIST. NO.	STATE OF	FED. AID PROJECT NUMBERS	STATE NO.	SHEET NO.	TOTAL SHEETS
8	MONTANA	CONST. NO. R/W NO.			
		F-157(25)	1157-25	9	10

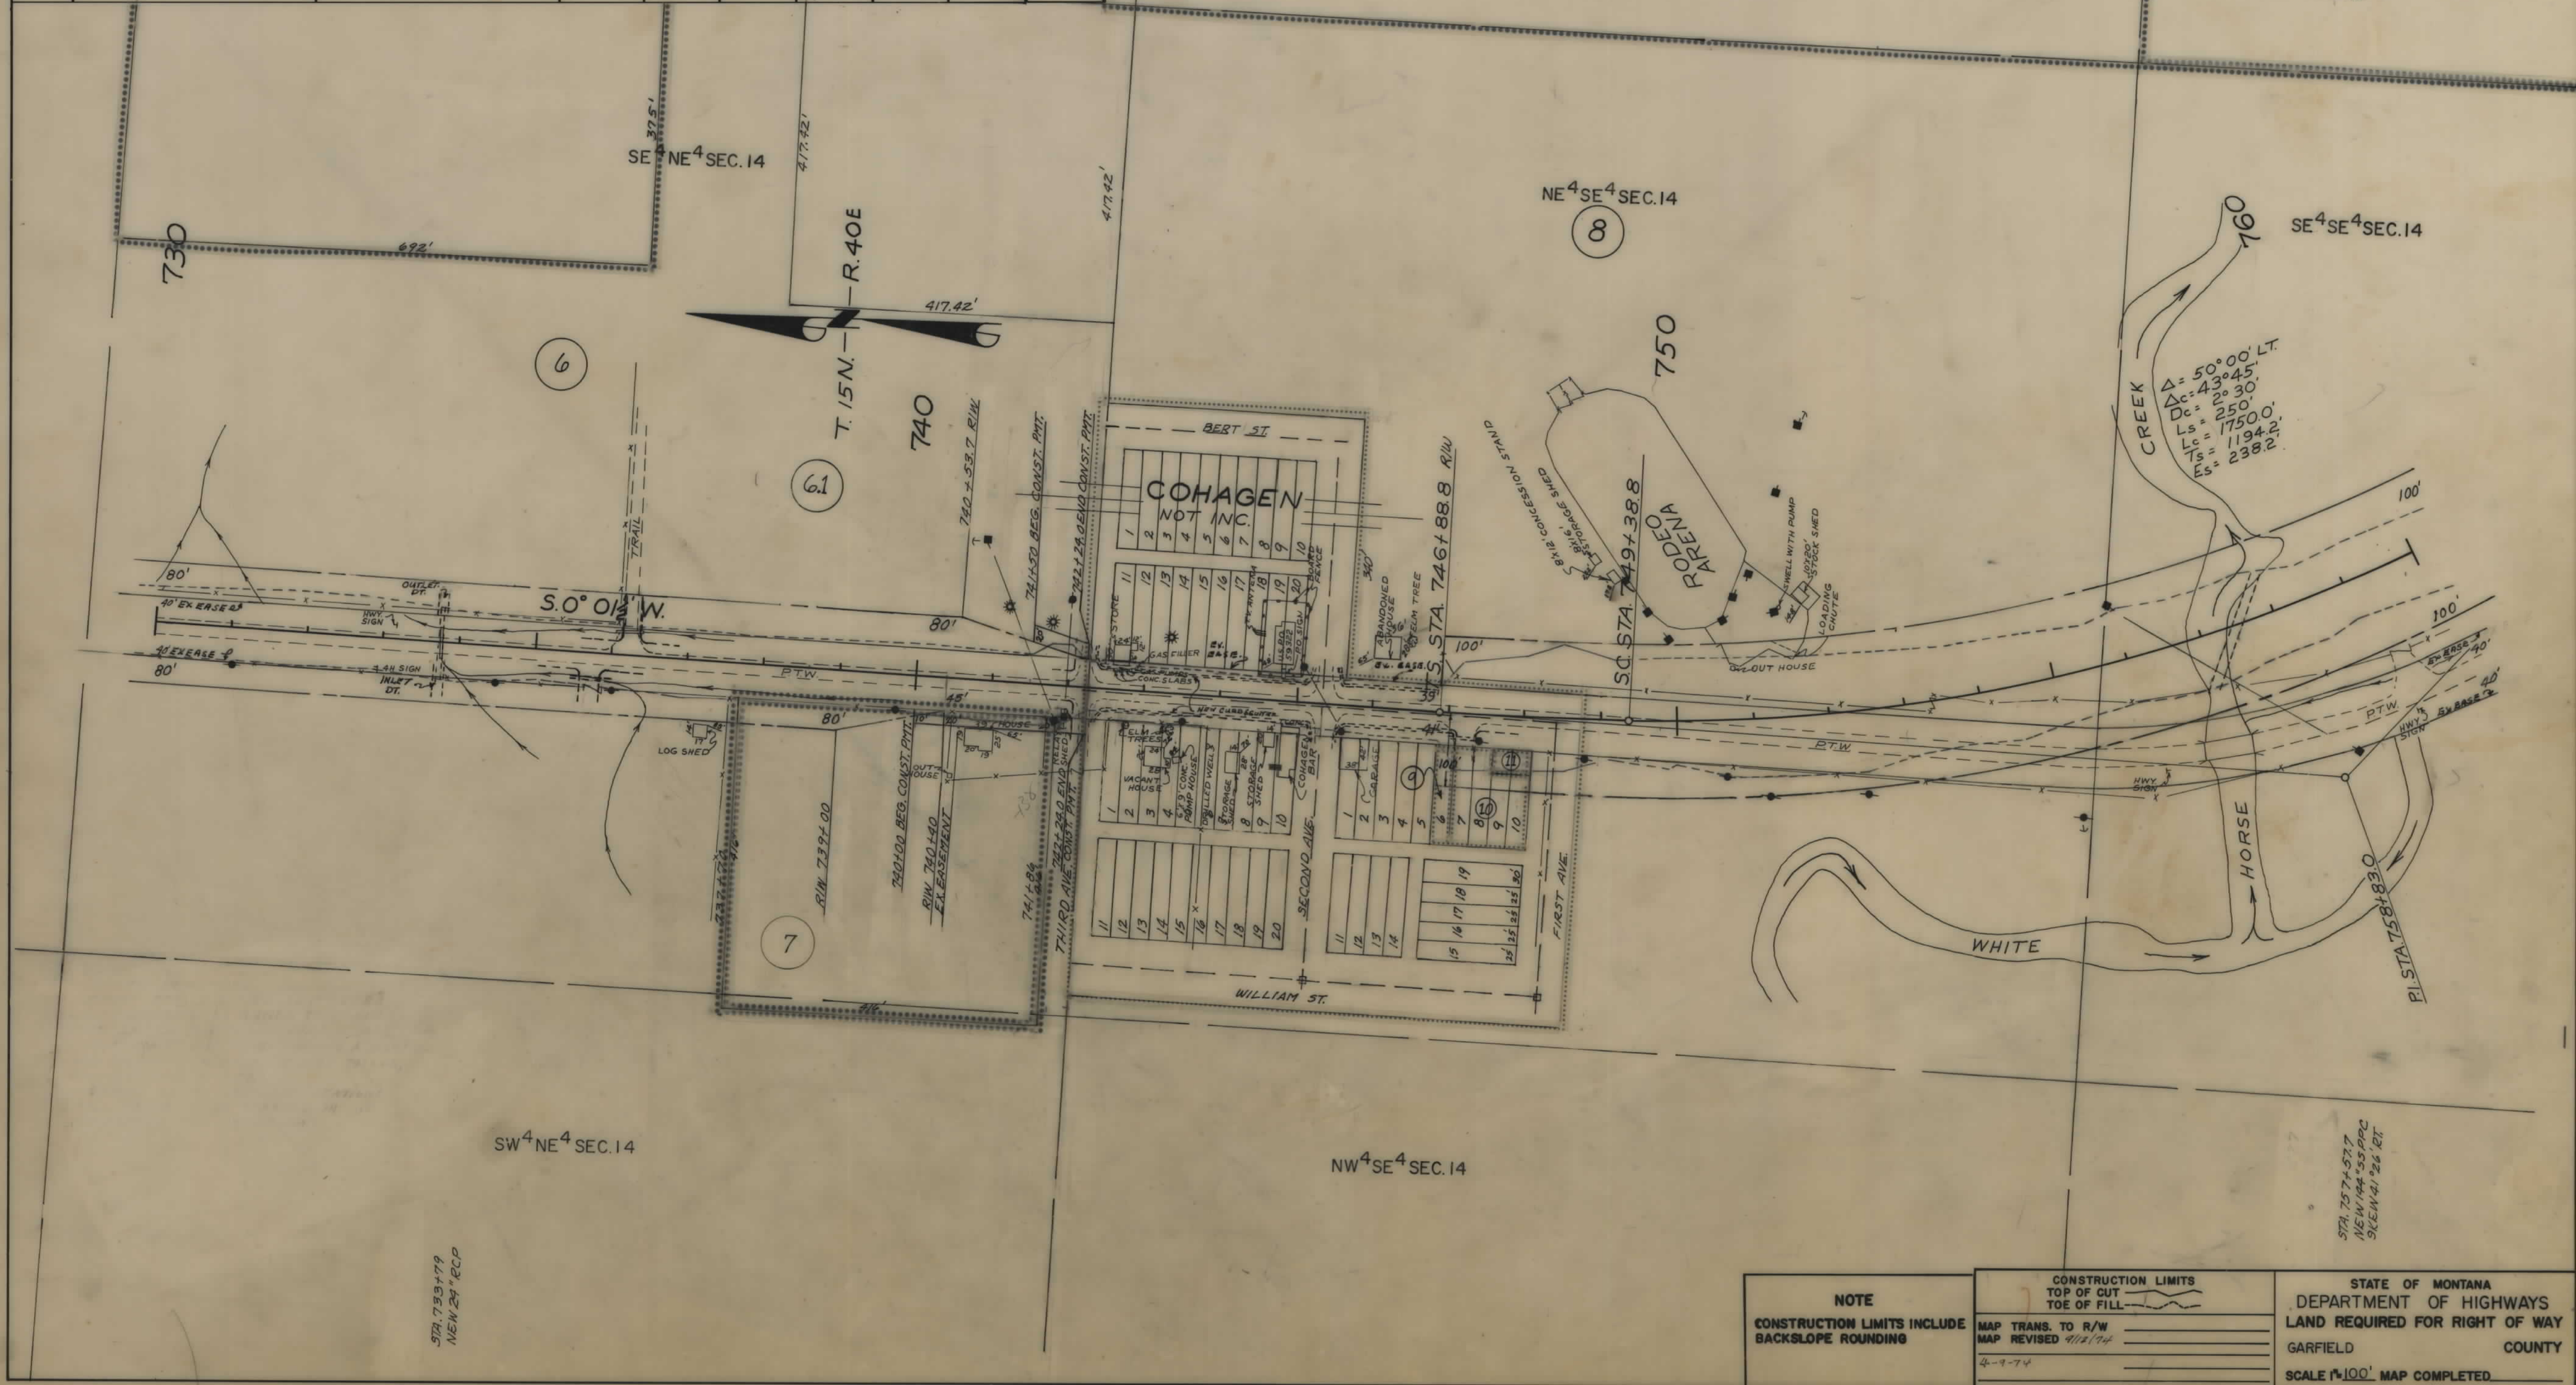

NOTE		CONSTRUCTION LIMITS		STATE OF MONTANA	
CONSTRUCTION LIMITS INCLUDE BACKSLOPE ROUNDING		TOP OF CUT TOE OF FILL		DEPARTMENT OF HIGHWAYS	
		MAP TRANS. TO R/W		LAND REQUIRED FOR RIGHT OF WAY	
		MAP REVISED 4/12/74		GARFIELD COUNTY	
		4-9-74		SCALE 1"=100' MAP COMPLETED	

