


PLANS
NOT
TO
SCALE

FED. ROAD DIST. NO.	STATE	F.A.P. NO.	SHEET NO.	TOTAL SHEETS
1	MONT.	158-B	1	6

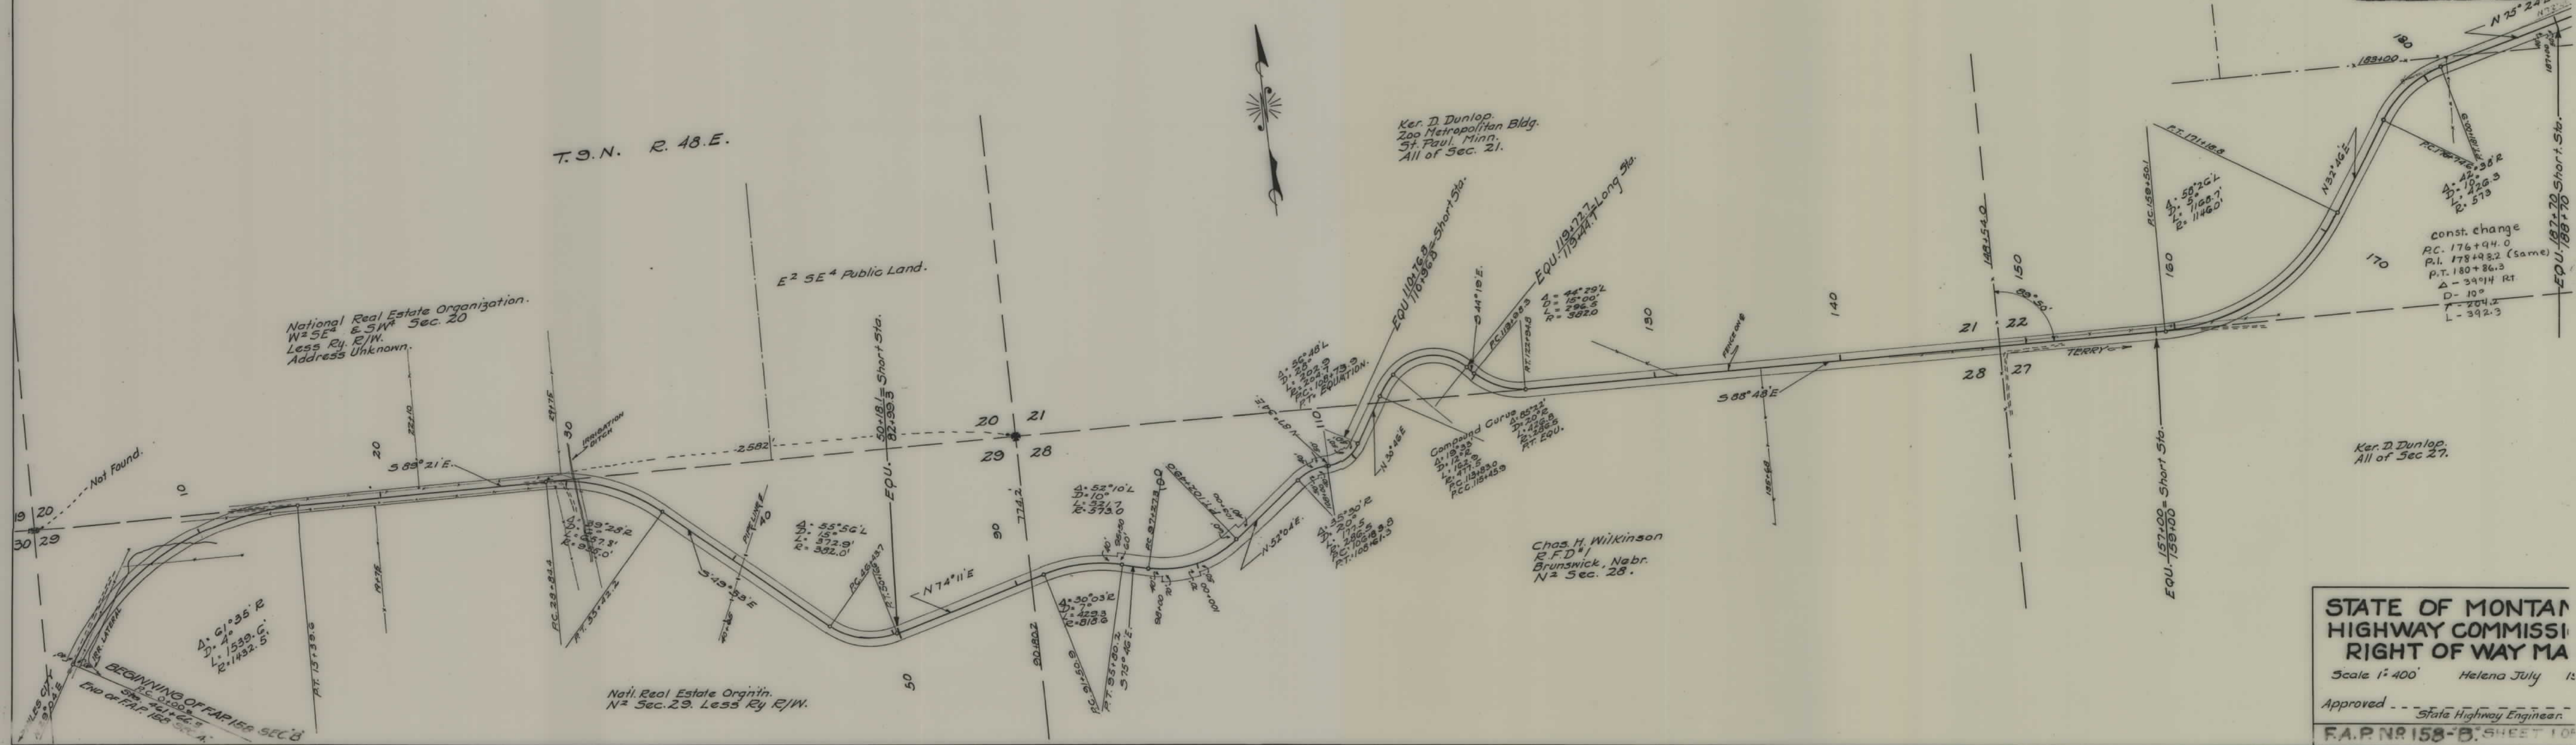


**STATE OF MONTANA
HIGHWAY COMMISSION
RIGHT OF WAY MAP**

Scale 1" = 400' Helena July 1915

Approved _____
State Highway Engineer.

F.A.P. NR 158-B, SHEET 1 OF 6

FED. ROAD DIST. NO.	STATE	F.A.P.	SHEET NO.	TOTAL SHEETS
1	MONT.	158-B	2	6

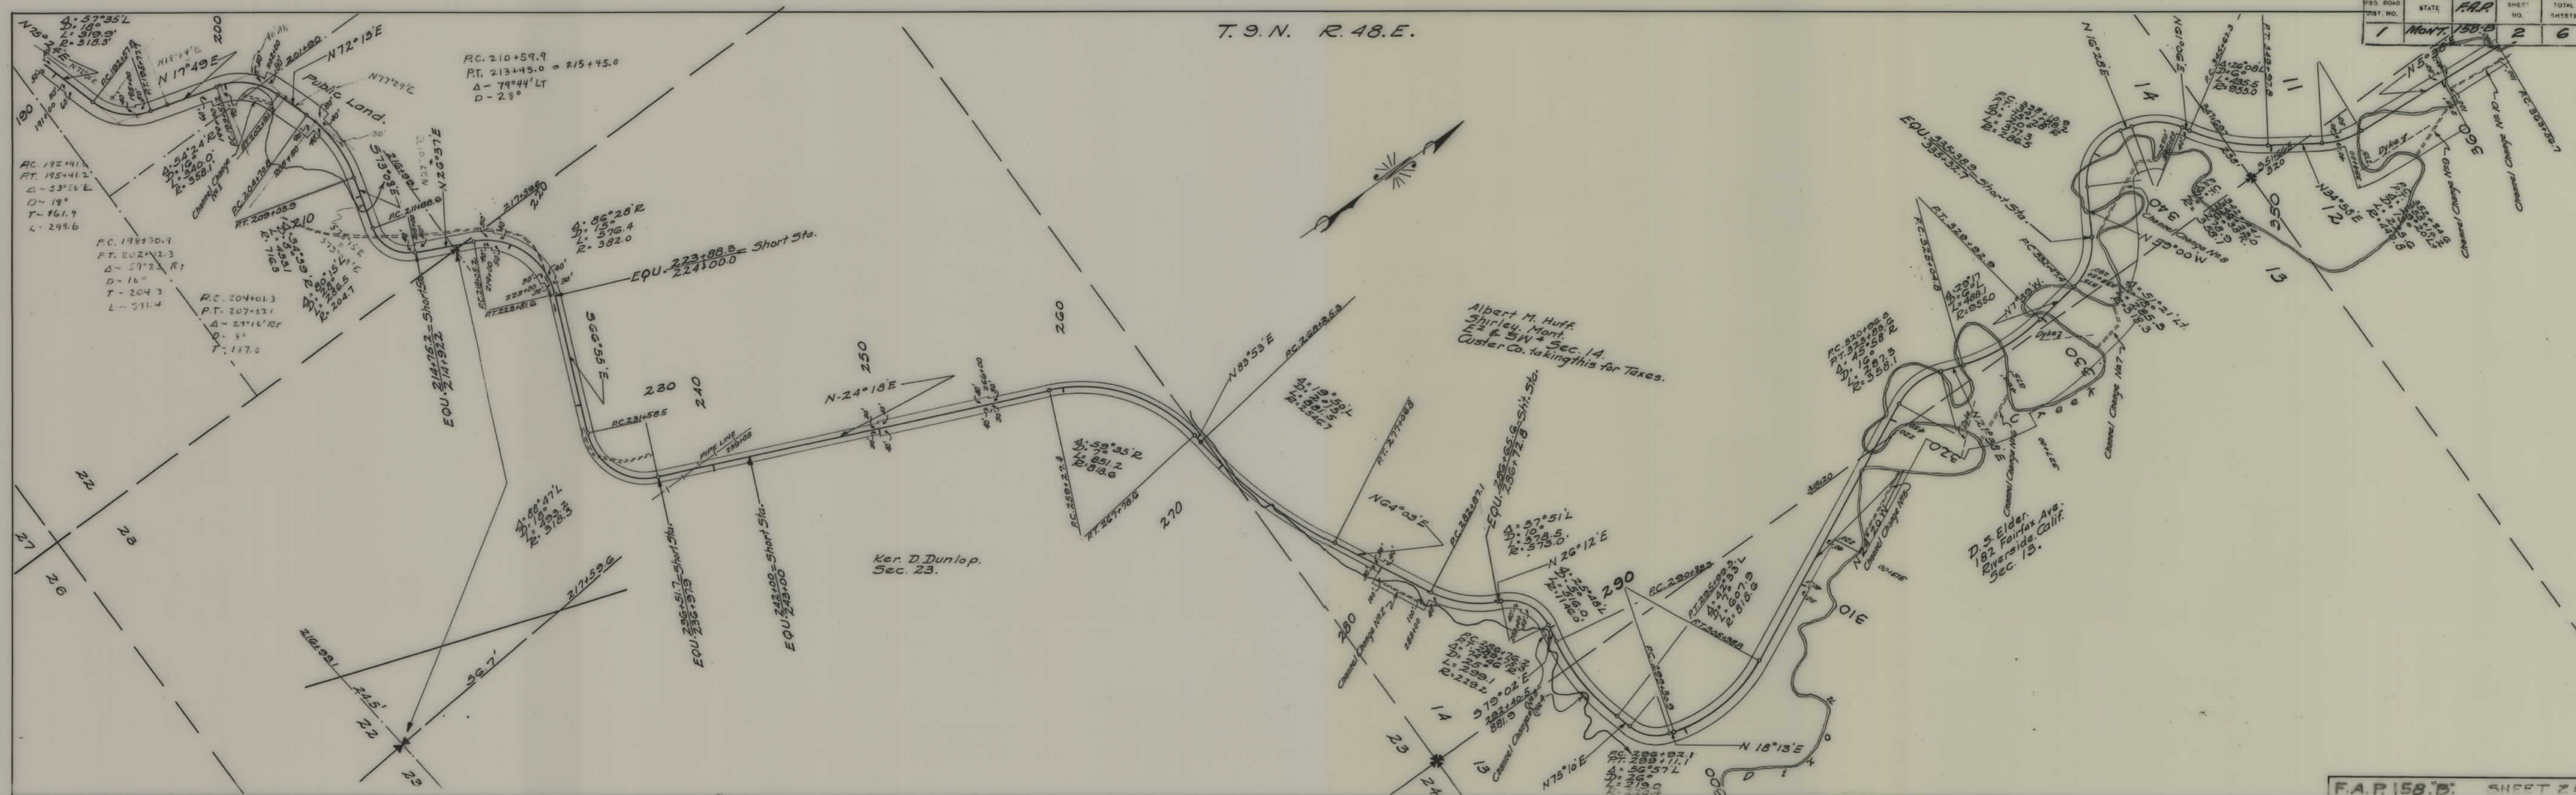


FED. ROAD DIST. NO.	STATE	F.A.P. NO.	SHEET NO.	TOTAL SHEETS
1	MONT.	158-B	4	6

T. 10. N. R. 49. E.

YELLOWSTONE RIVER.

NOR. PAC. RY.

Approx. Corner.

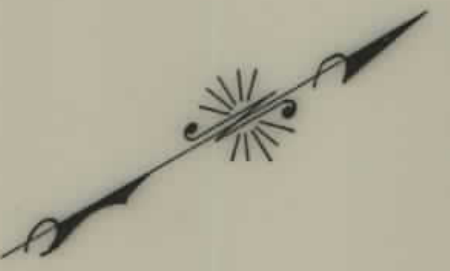


Opp Sta. 583+91.3
N.P. Mile Post 60.

599+20 Well 38 ft.
599+40 Shed 27 ft.
600+16.5 House 40 ft.
602+00 R.R. Eas.
62+14


SHIRLEY.

Sta. 525 to 682 Co. Rd.
Approx. 15 Lt. of New &

A.D. Hing.
% State Bank.
Fall Creek, Wisc.
Lots 2 & 3
SE 1/4 - 5th NE 1/4 SE 1/4 NW 1/4
E 1/2 NW 1/4 - S 1/4 NW 1/4
All in Sec 32 } Less R.R. R/W.

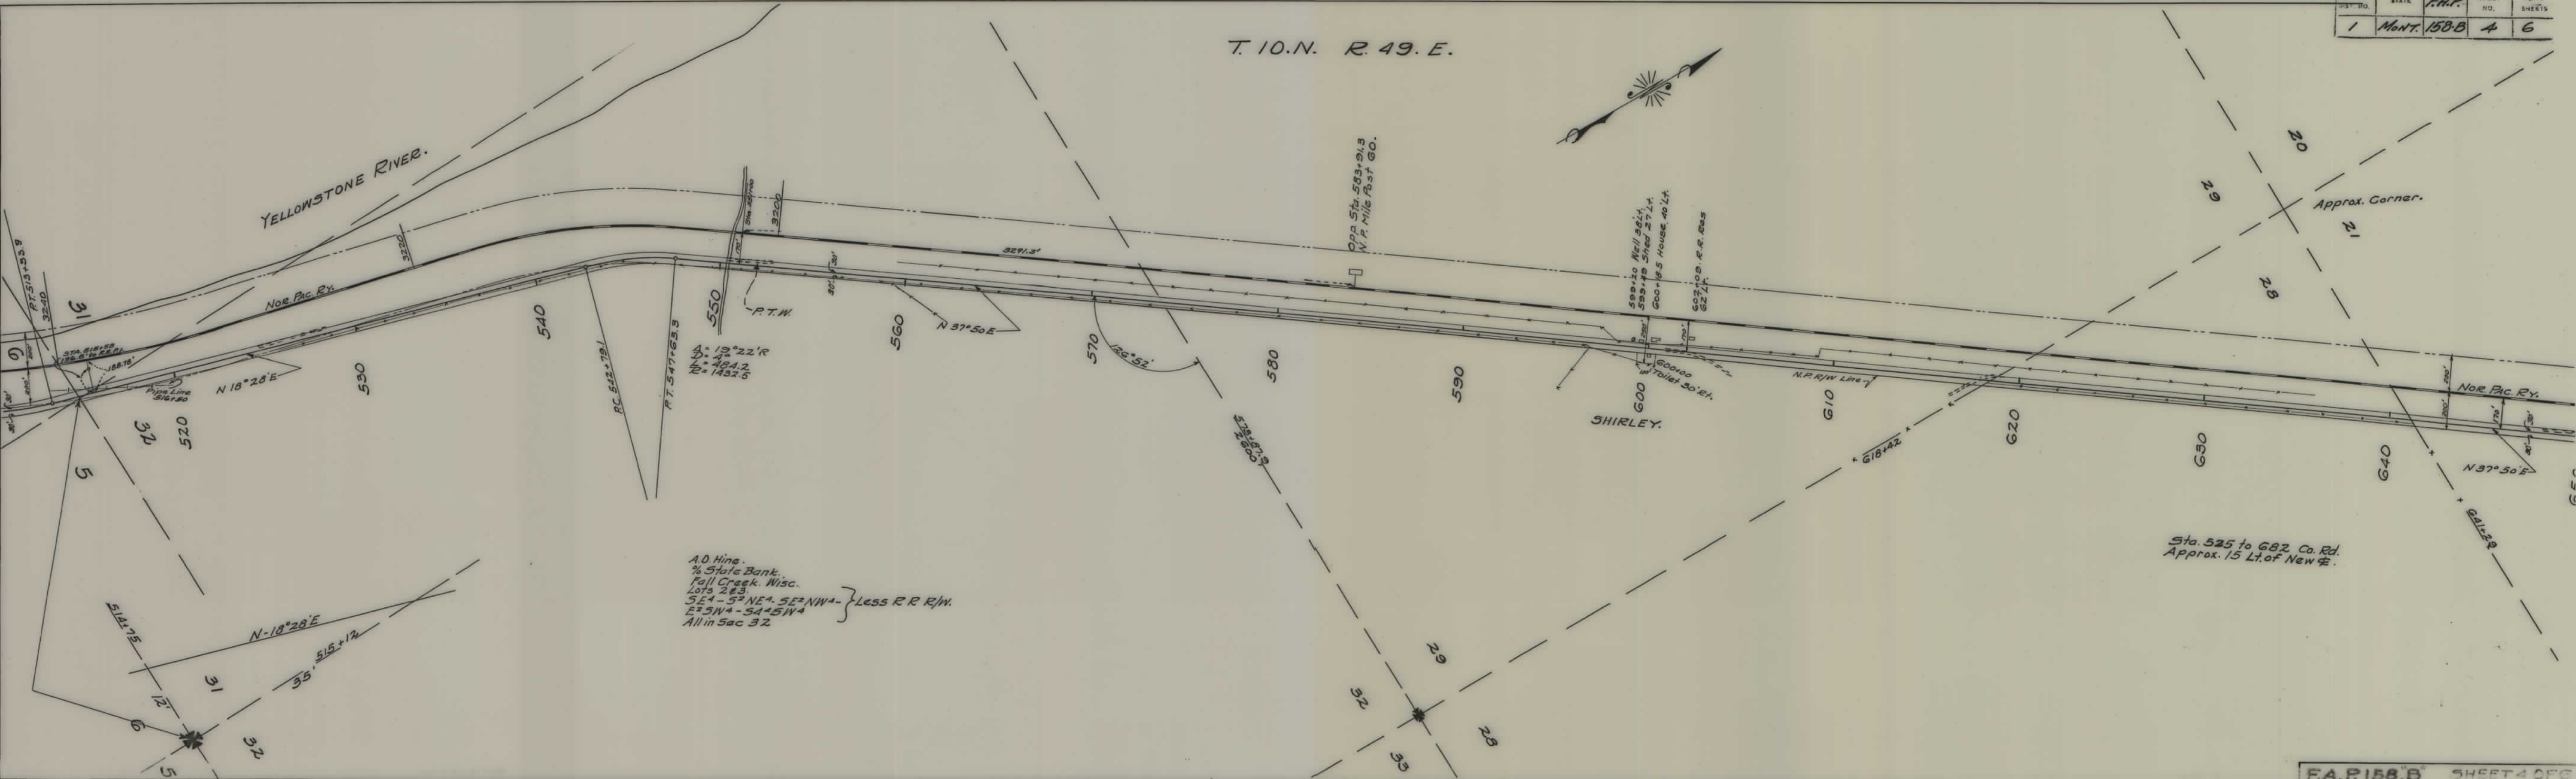

FEED NO.	STATE	F.A.P.	SHEET NO.	TOTAL SHEETS
1	MONT.	158-B	5	6

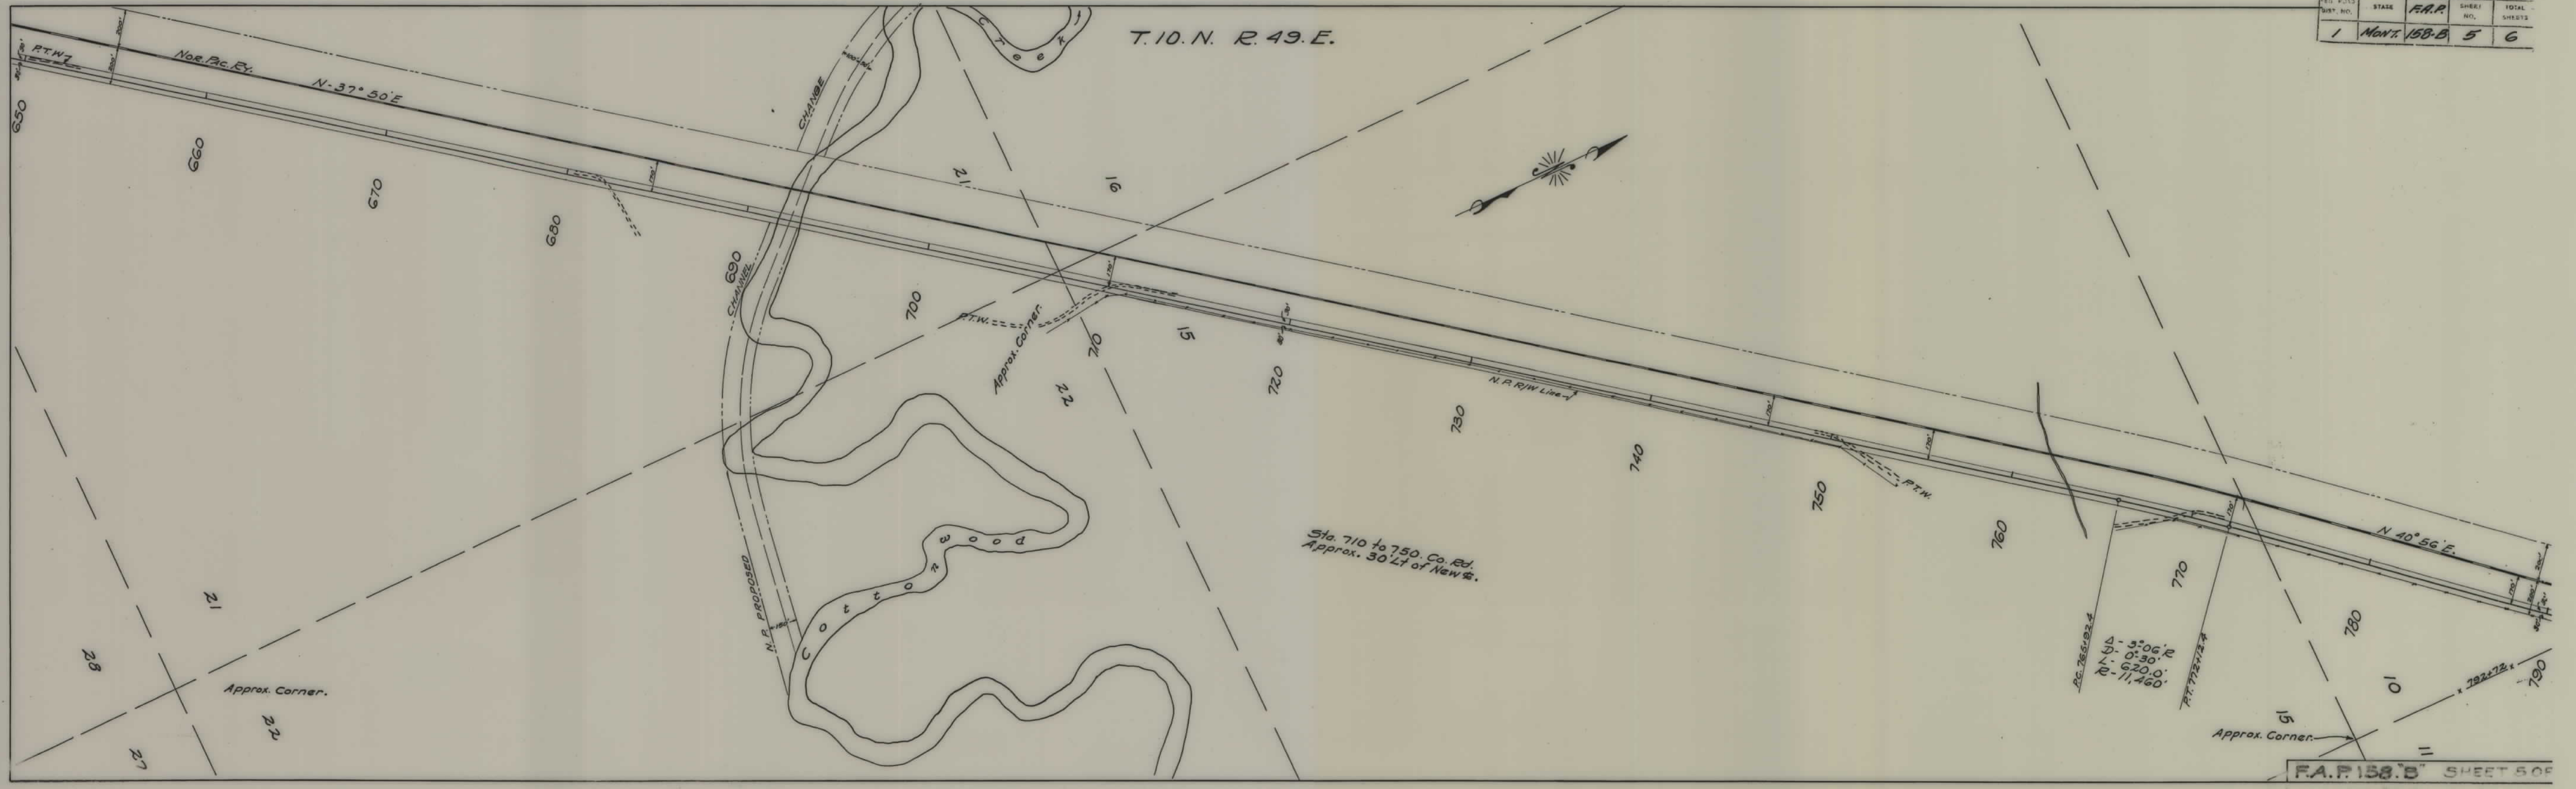

1	Mont.	158-B	6	6
---	-------	-------	---	---

