


PLANS
NOT
TO
SCALE


STA. 0+00 BEGINNING OF SEC. C. F.A.P. 158
STA. 913+19.8 END OF SEC. B F.A.P. 158

STATE	F.A.P.	SHEET NO.	TOTAL SHEETS
1	Mont. 158-C	1	6

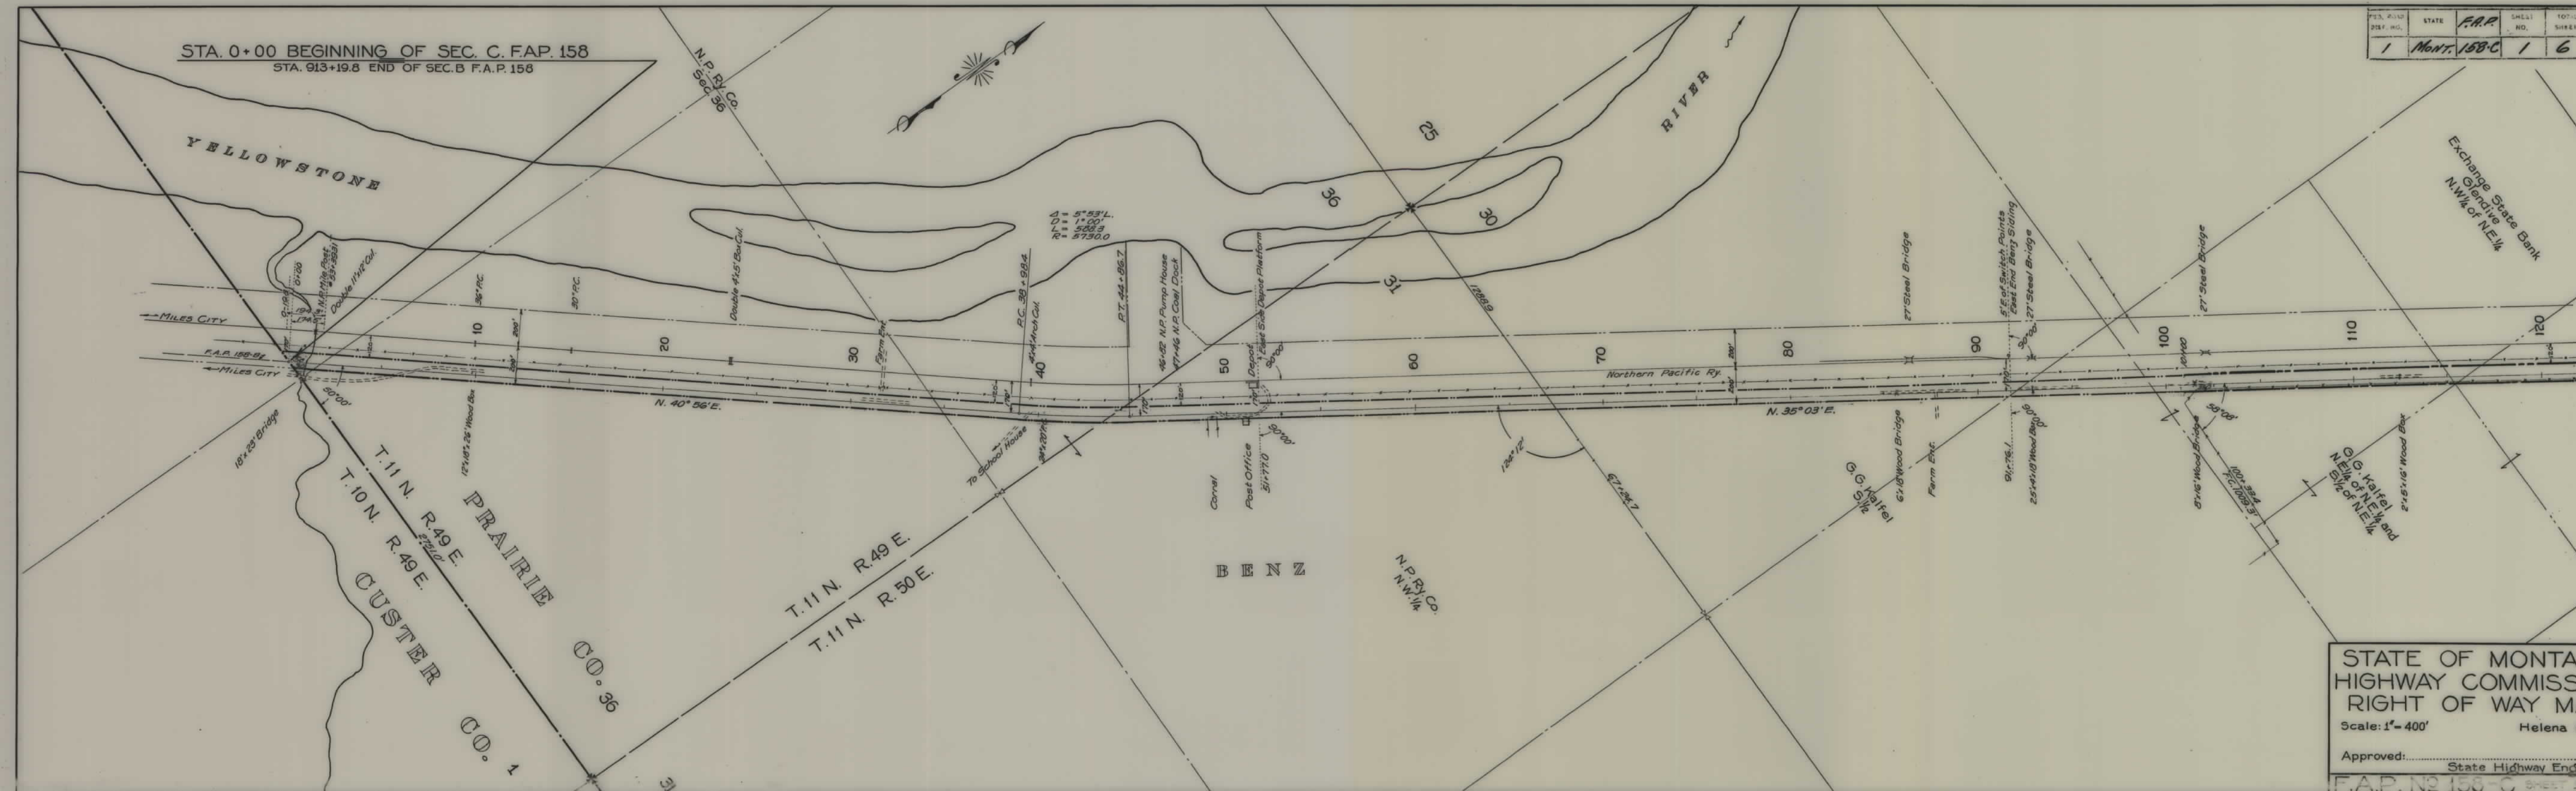


STATE OF MONTANA
HIGHWAY COMMISSION
RIGHT OF WAY MAP
Scale: 1" = 400' Helena 6/2/58
Approved: _____ State Highway Engineer
F.A.P. N2 158-C SHEET 1

FED. ROAD DIST. NO.	STATE	F.A.P. NO.	SHEET NO.	TOTAL SHEETS
1	MONT.	158-C	2	6

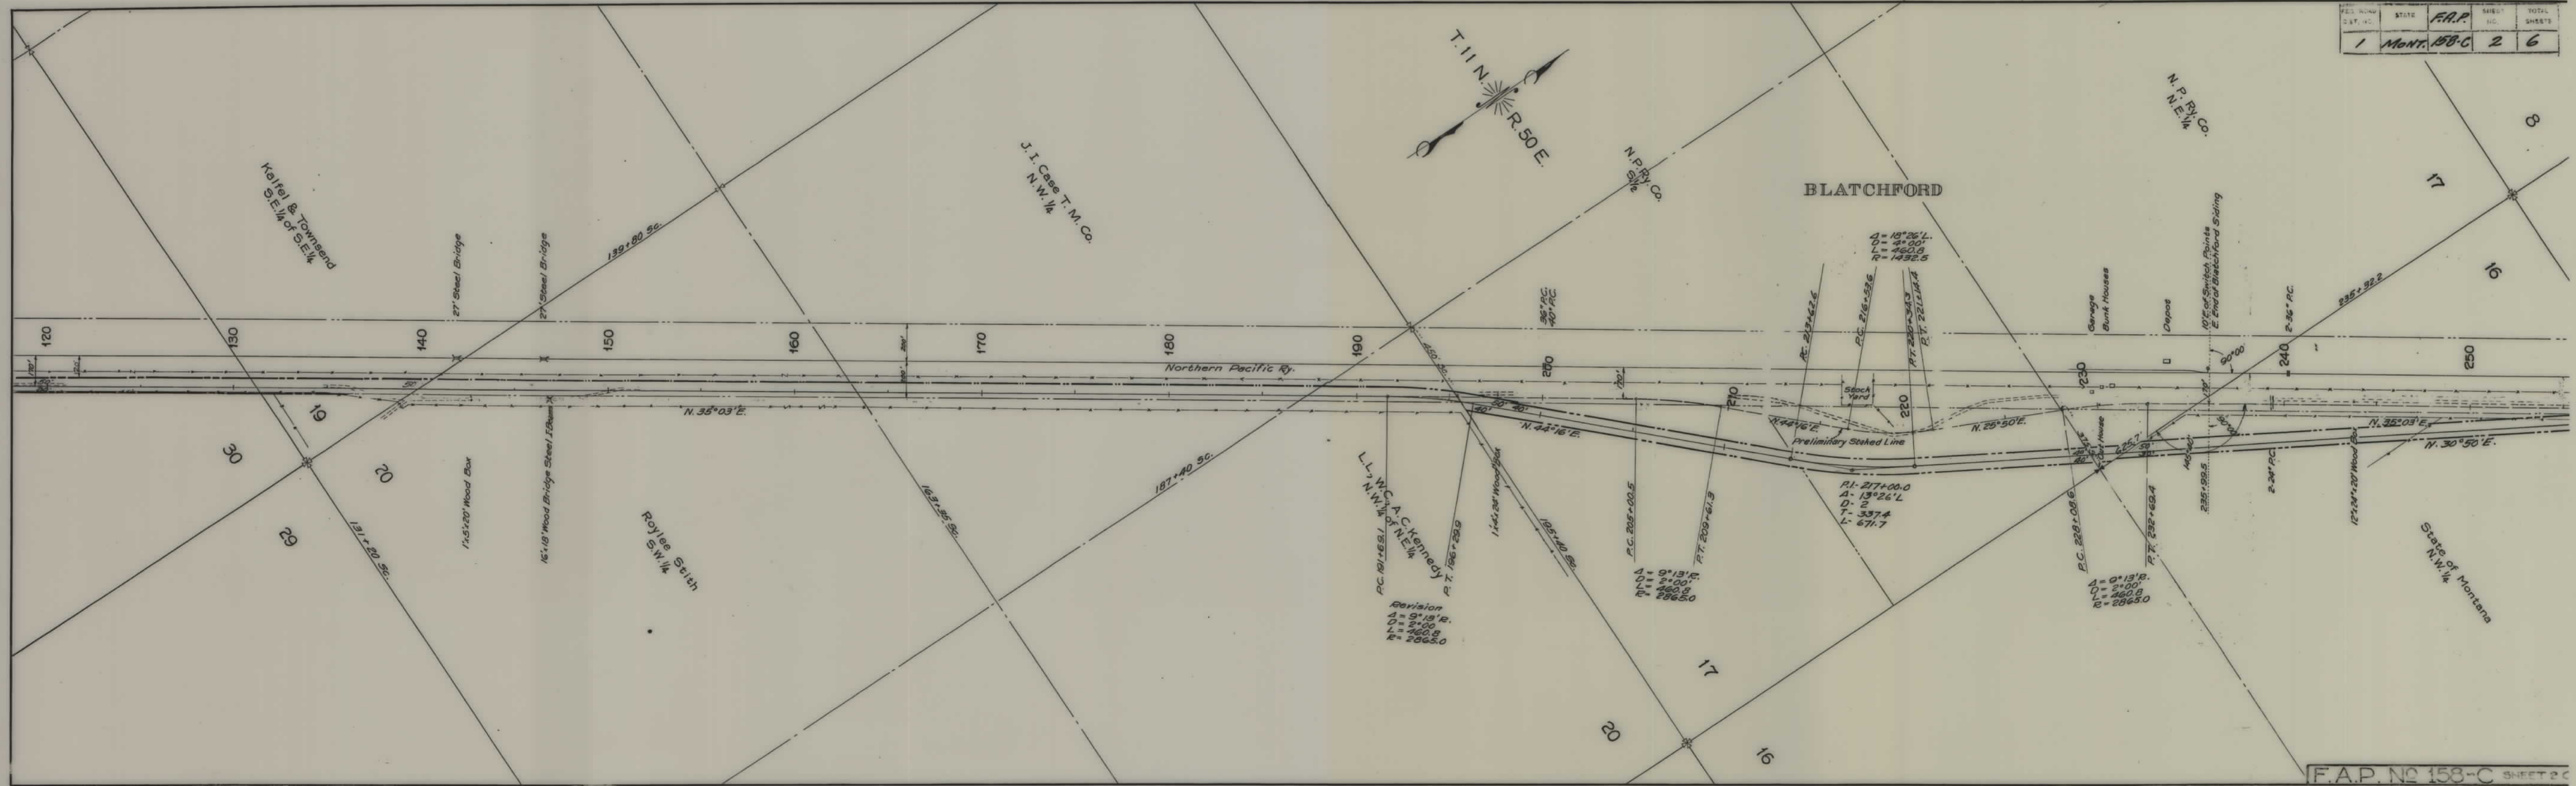


PER. ROAD	STATE	F.A.P.	SHEET	TOTAL
1	MONT.	158-C	3	6


158C(2) 1944 R/W

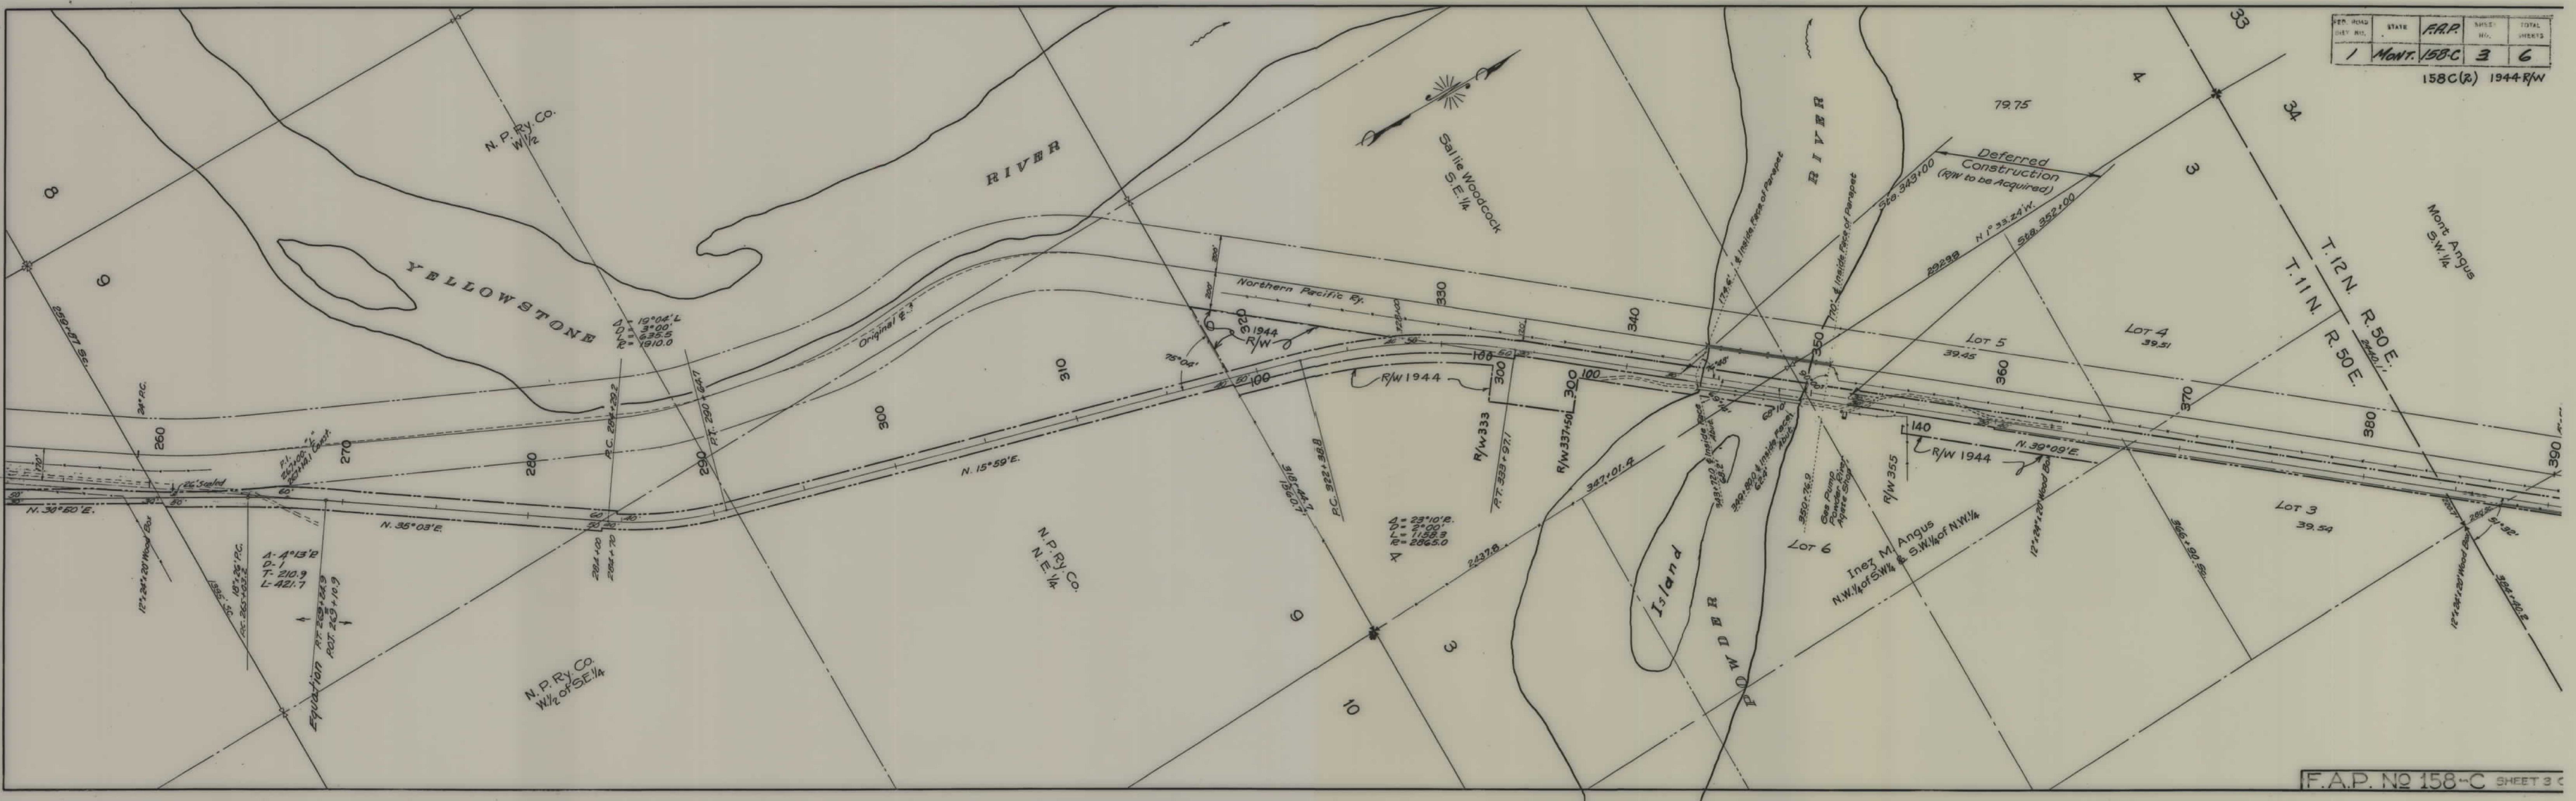

FED. ROAD DIST. NO.	STATE	F.R.P.	SHEET NO.	TOTAL SHEETS
1	MONT.	158-C	4	6

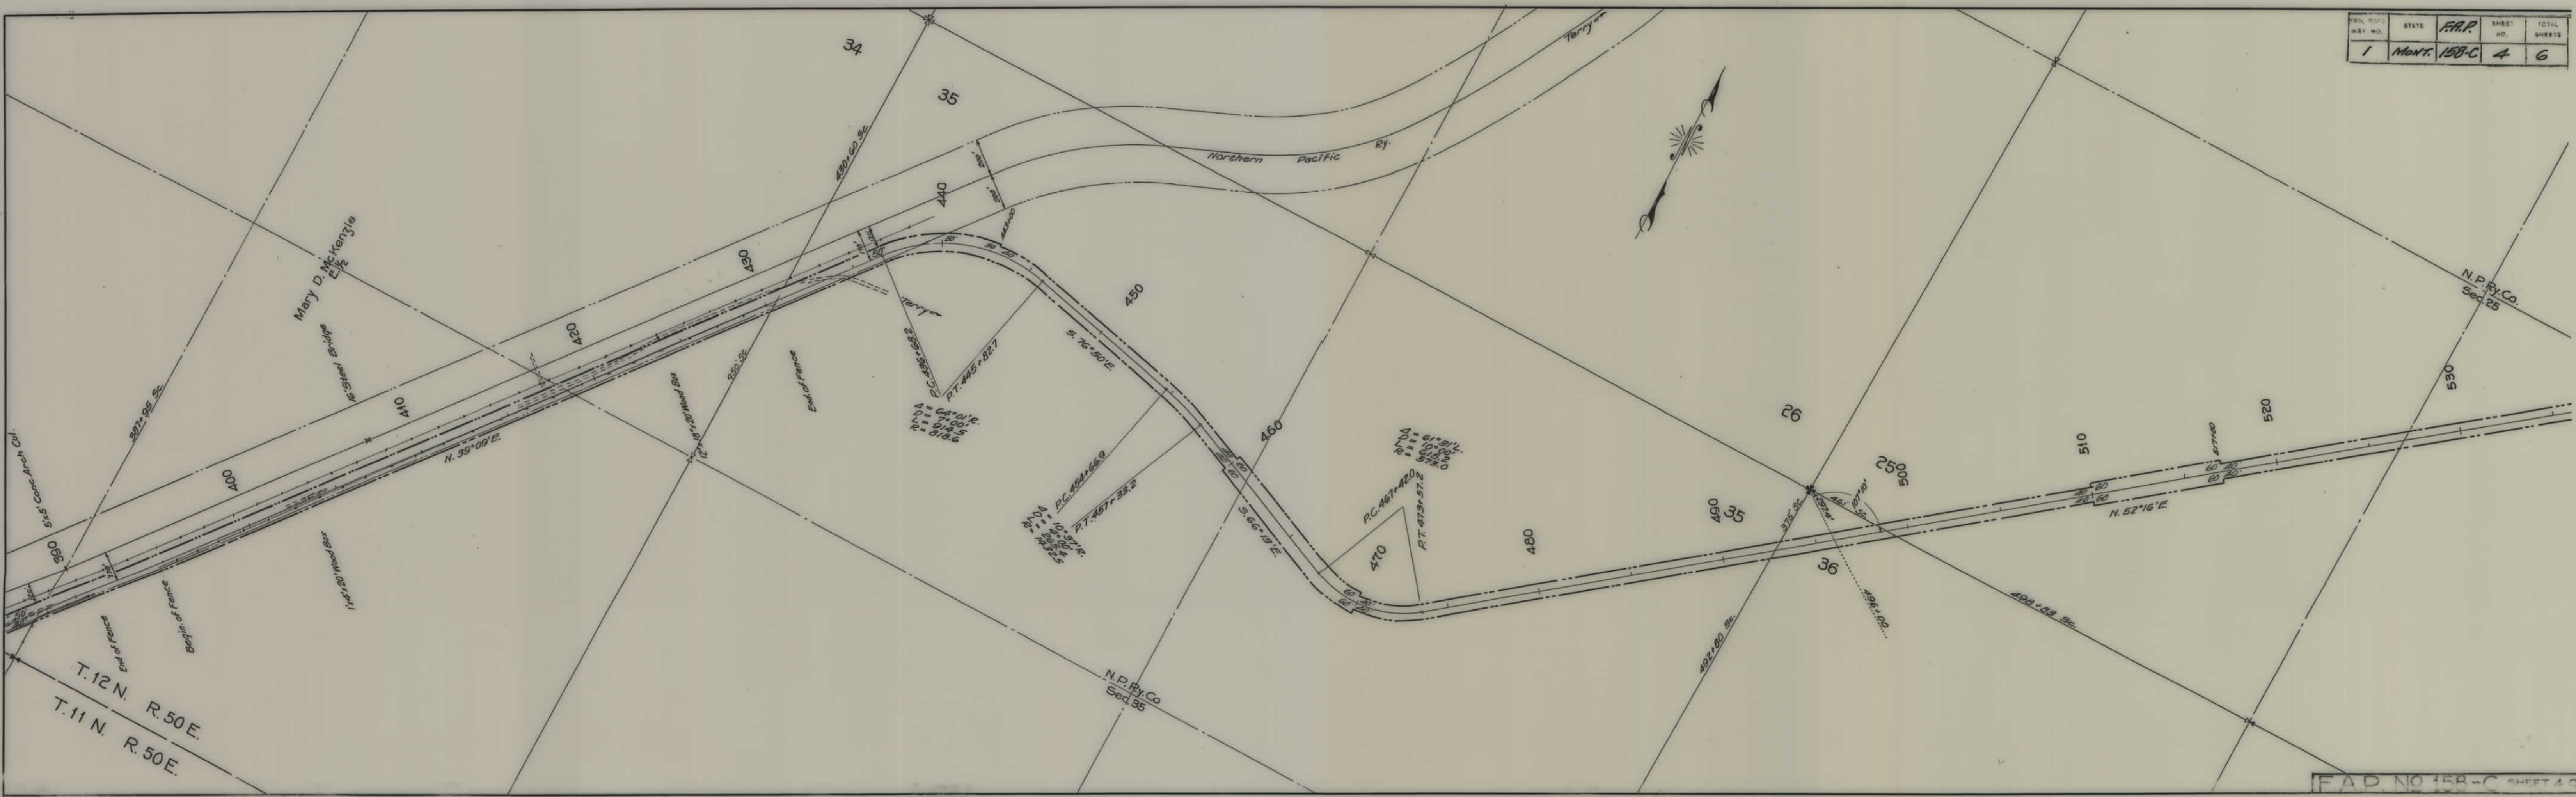

FAA ROAD DIST NO.	STATE	F.A.P.	SHRUBS NO.	TOTAL SHRUBS
1	MONT.	158-C	5	6

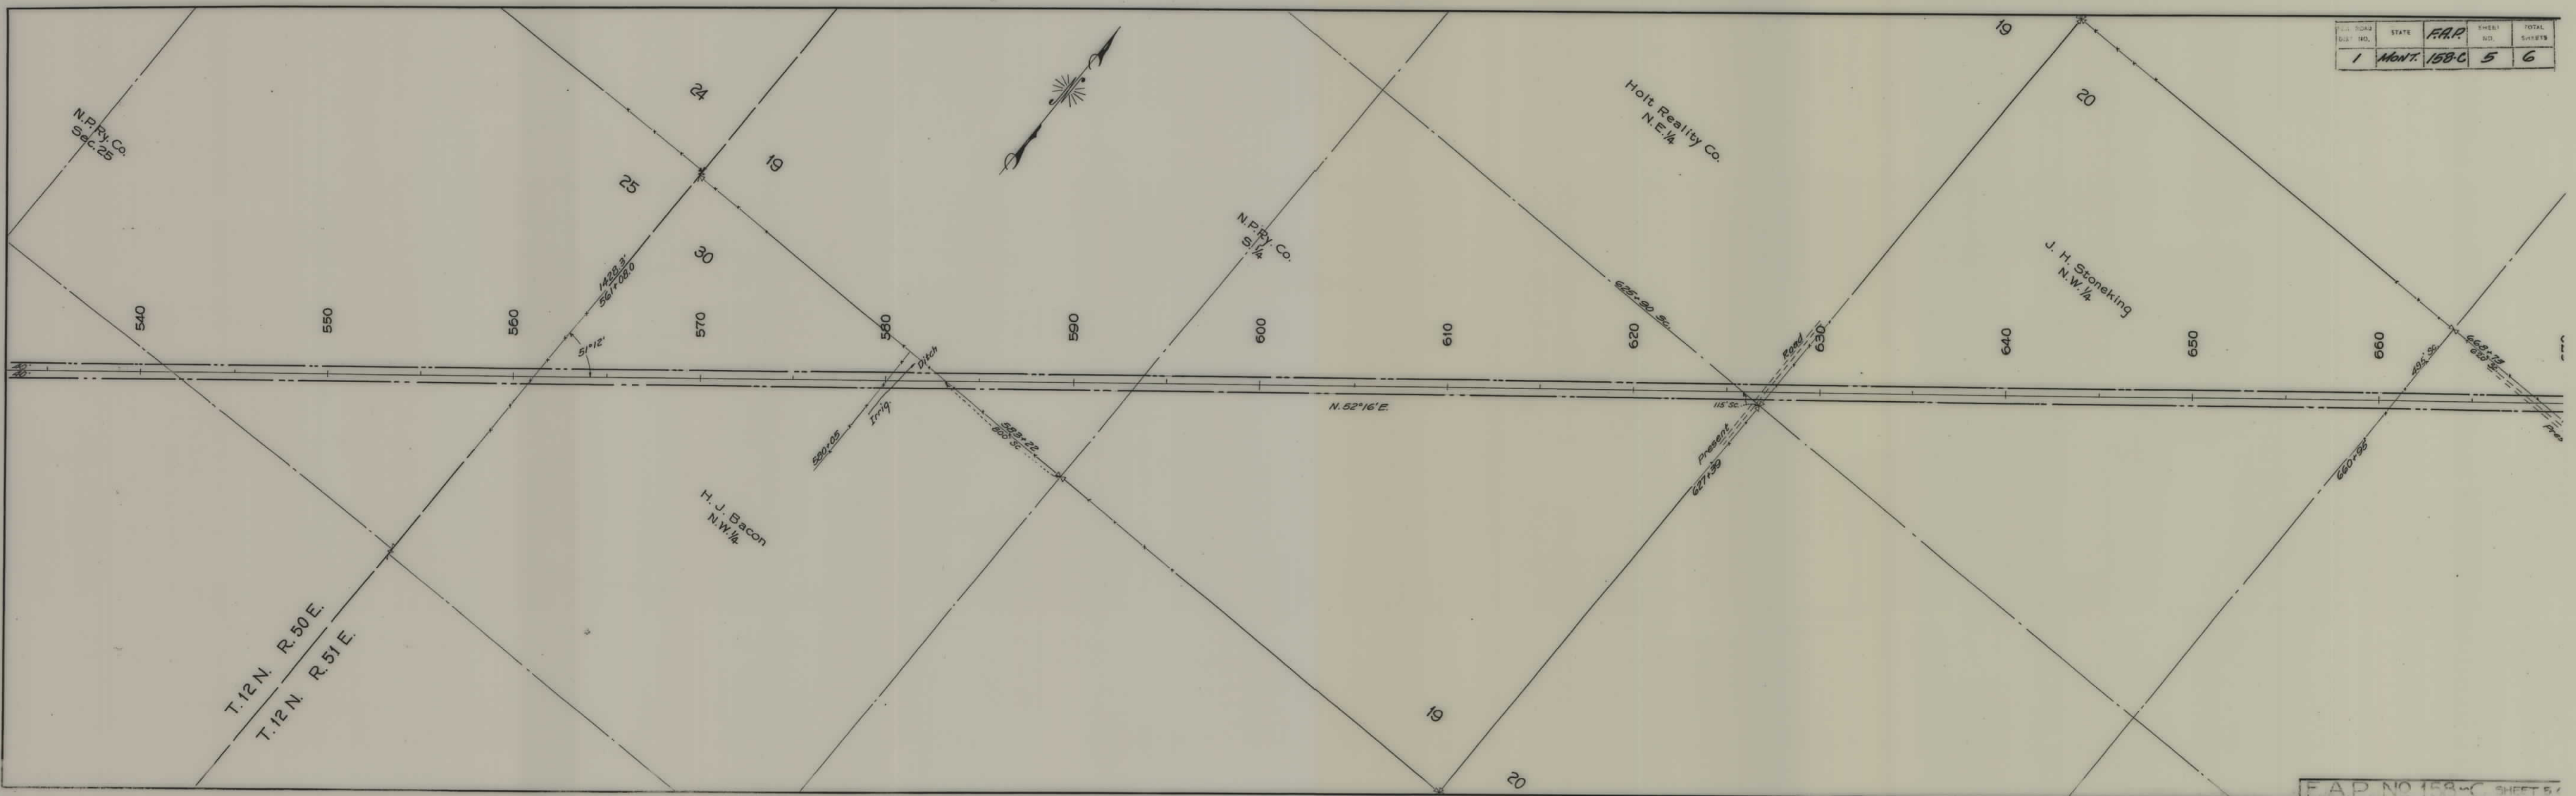

F.A.P. NO.	STATE	F.A.P.	SHEET NO.	TOTAL SHEETS
1	MONT.	158-C	6	6

