


PLANS
NOT
TO
SCALE

FED. ROAD DIST. NO.	STATE	FED. AID PROJ. NO.	R/W No.	SHEET NO.	TOTAL SHEETS
1	MONT.	FI 160 (8)	1160-08	1	6

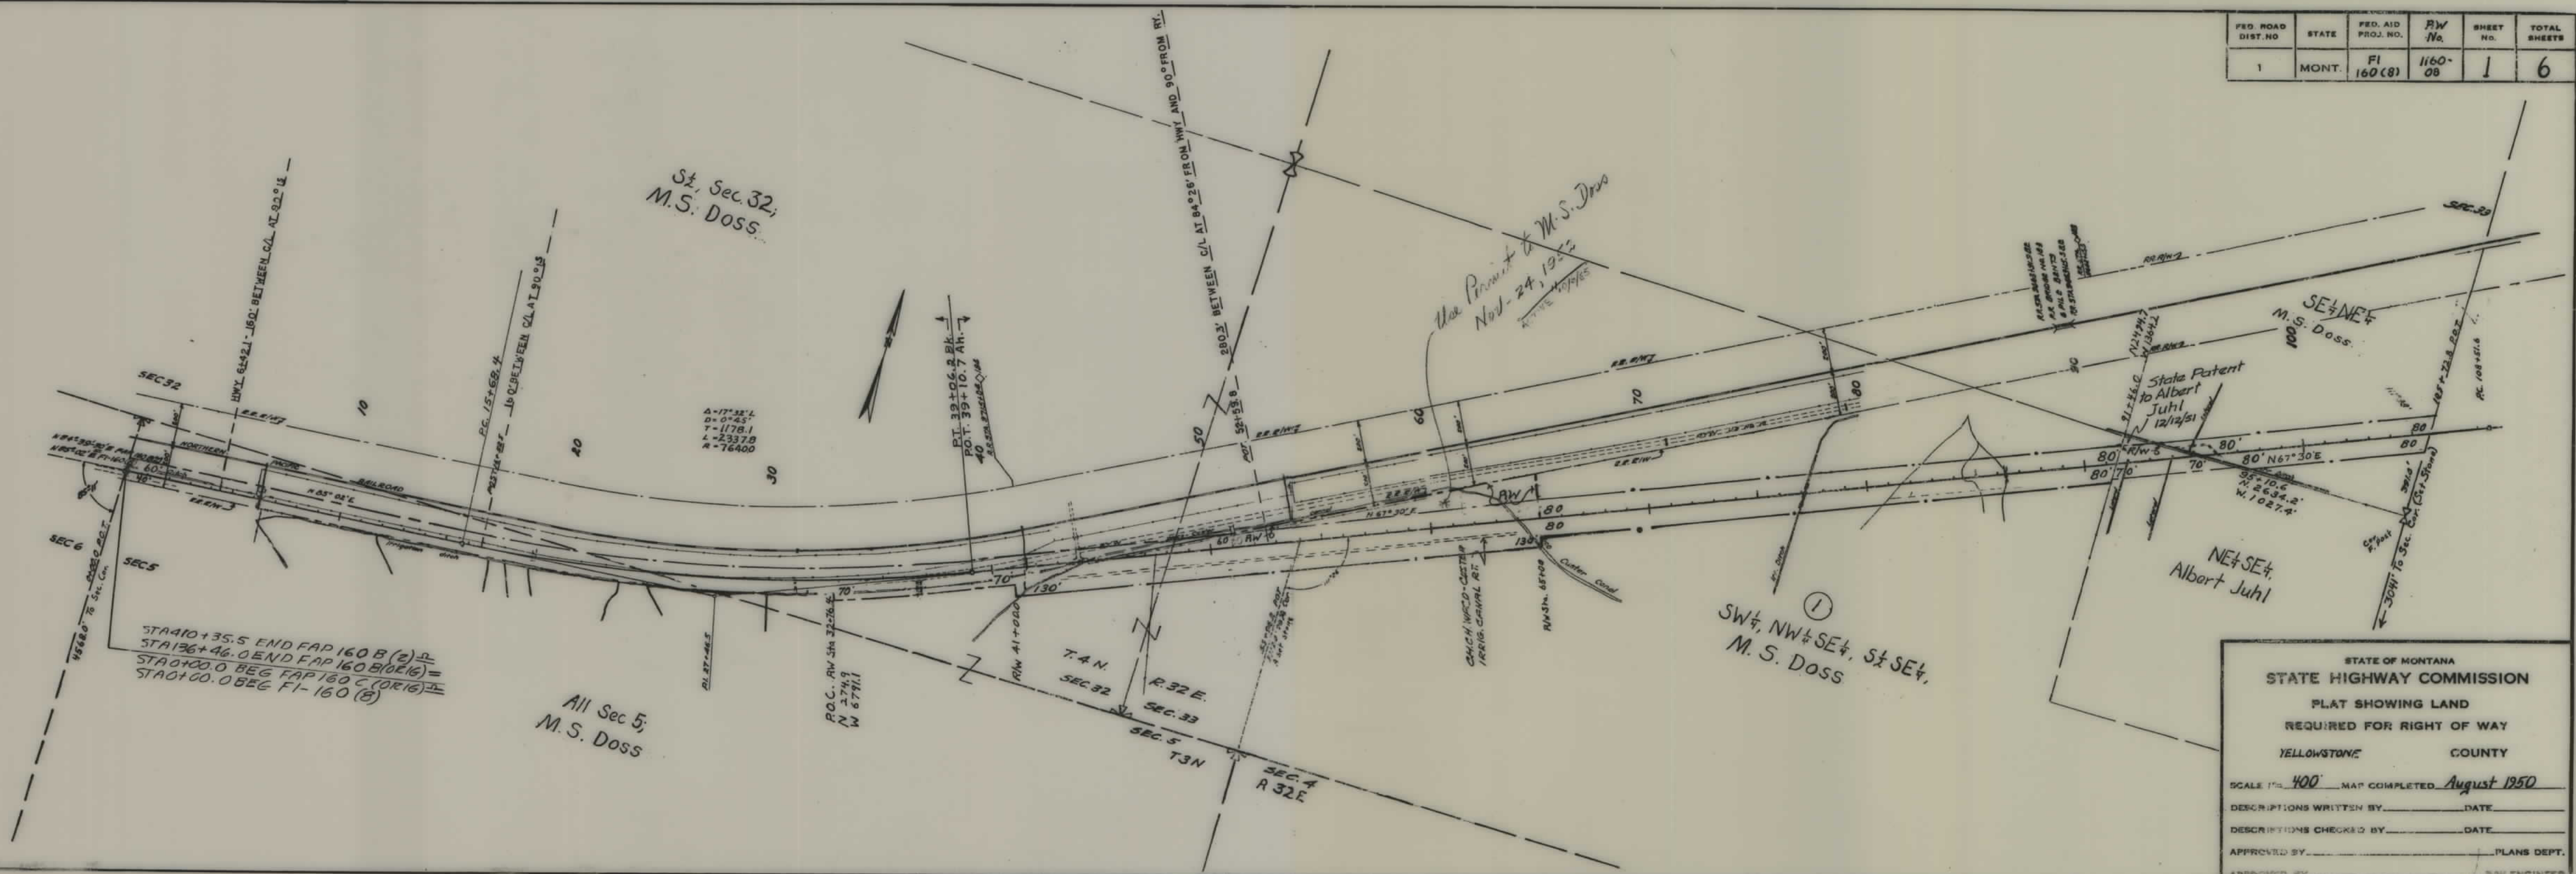

STATE OF MONTANA
STATE HIGHWAY COMMISSION
PLAT SHOWING LAND
REQUIRED FOR RIGHT OF WAY
YELLOWSTONE COUNTY

SCALE 1" = 400' MAP COMPLETED August 1950

DESCRIPTIONS WRITTEN BY _____ DATE _____

DESCRIPTIONS CHECKED BY _____ DATE _____

APPROVED BY _____ PLANS DEPT.

APPROVED BY _____ R/W ENGINEER

FED. ROAD DIST. NO.	STATE	FED. AID PLAN NO.	R/W No.	SHEET NO.	TOTAL SHEETS
1	MONT.	F1 160 (B)	1160-08	2	6

QUIT CLAIM DEED TO
JACK D. OLSON AND
NANCY K. OLSON
RECORDED IN DOCUMENT
1836737
JULY 10, 1996

Lucy A. Van Houten
Custer
A-8°48'15" E
D-0°15' T-1864.8
L-3920.0
E-22.922.0
B46.3

NE+NW+NW+NE+
Lucy A. Van Houten
Permit to
Freda M. Van Duzer
R/W

SE+NW+SE+NE+NE+NE+
Nellie E. Van Duzer
R/W

SW+NE+SE+
Kemp Land and Livestock Co.
R/W

STATE OF MONTANA
STATE HIGHWAY COMMISSION
PLAT SHOWING LAND
REQUIRED FOR RIGHT OF WAY
YELLOWSTONE COUNTY


SCALE 1" = 400' MAP COMPLETED August 1950


DESCRIPTIONS WRITTEN BY _____ DATE _____

DESCRIPTIONS CHECKED BY _____ DATE _____

APPROVED BY _____ PLANS DEPT.

APPROVED BY _____ R/W ENGINEER

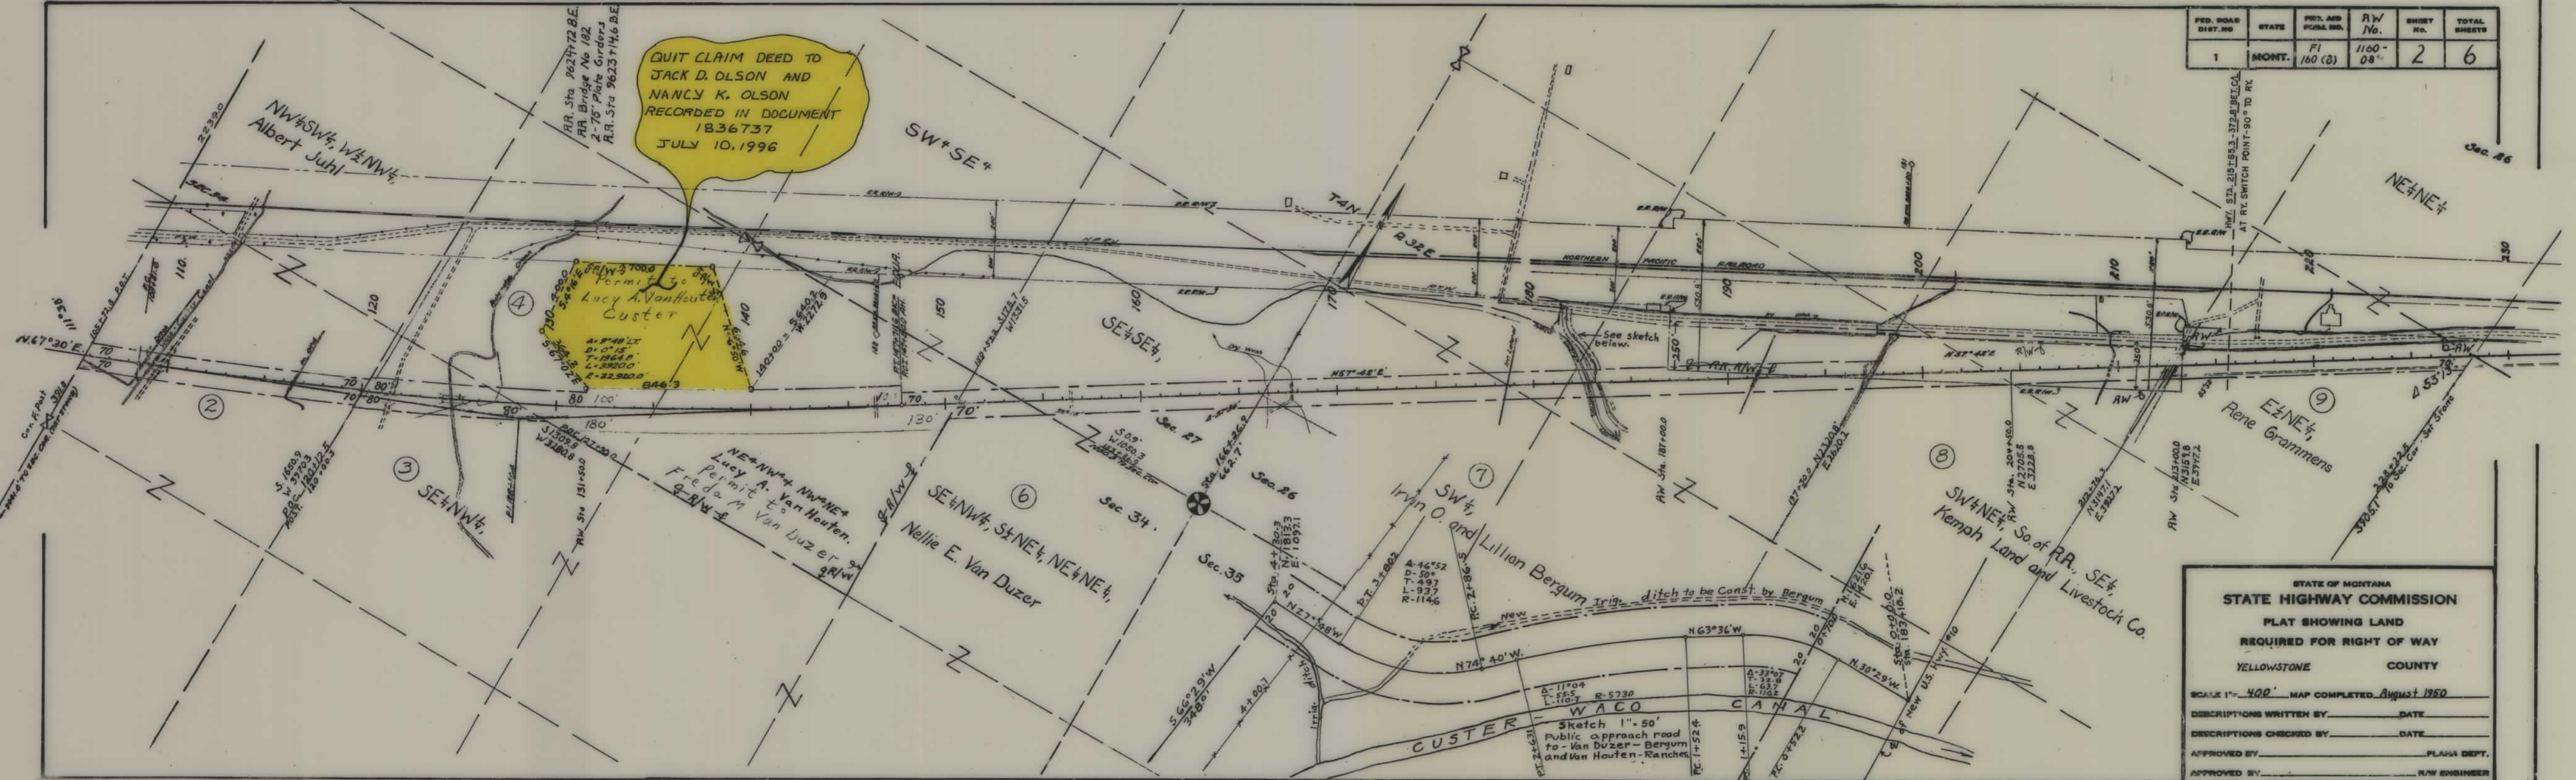

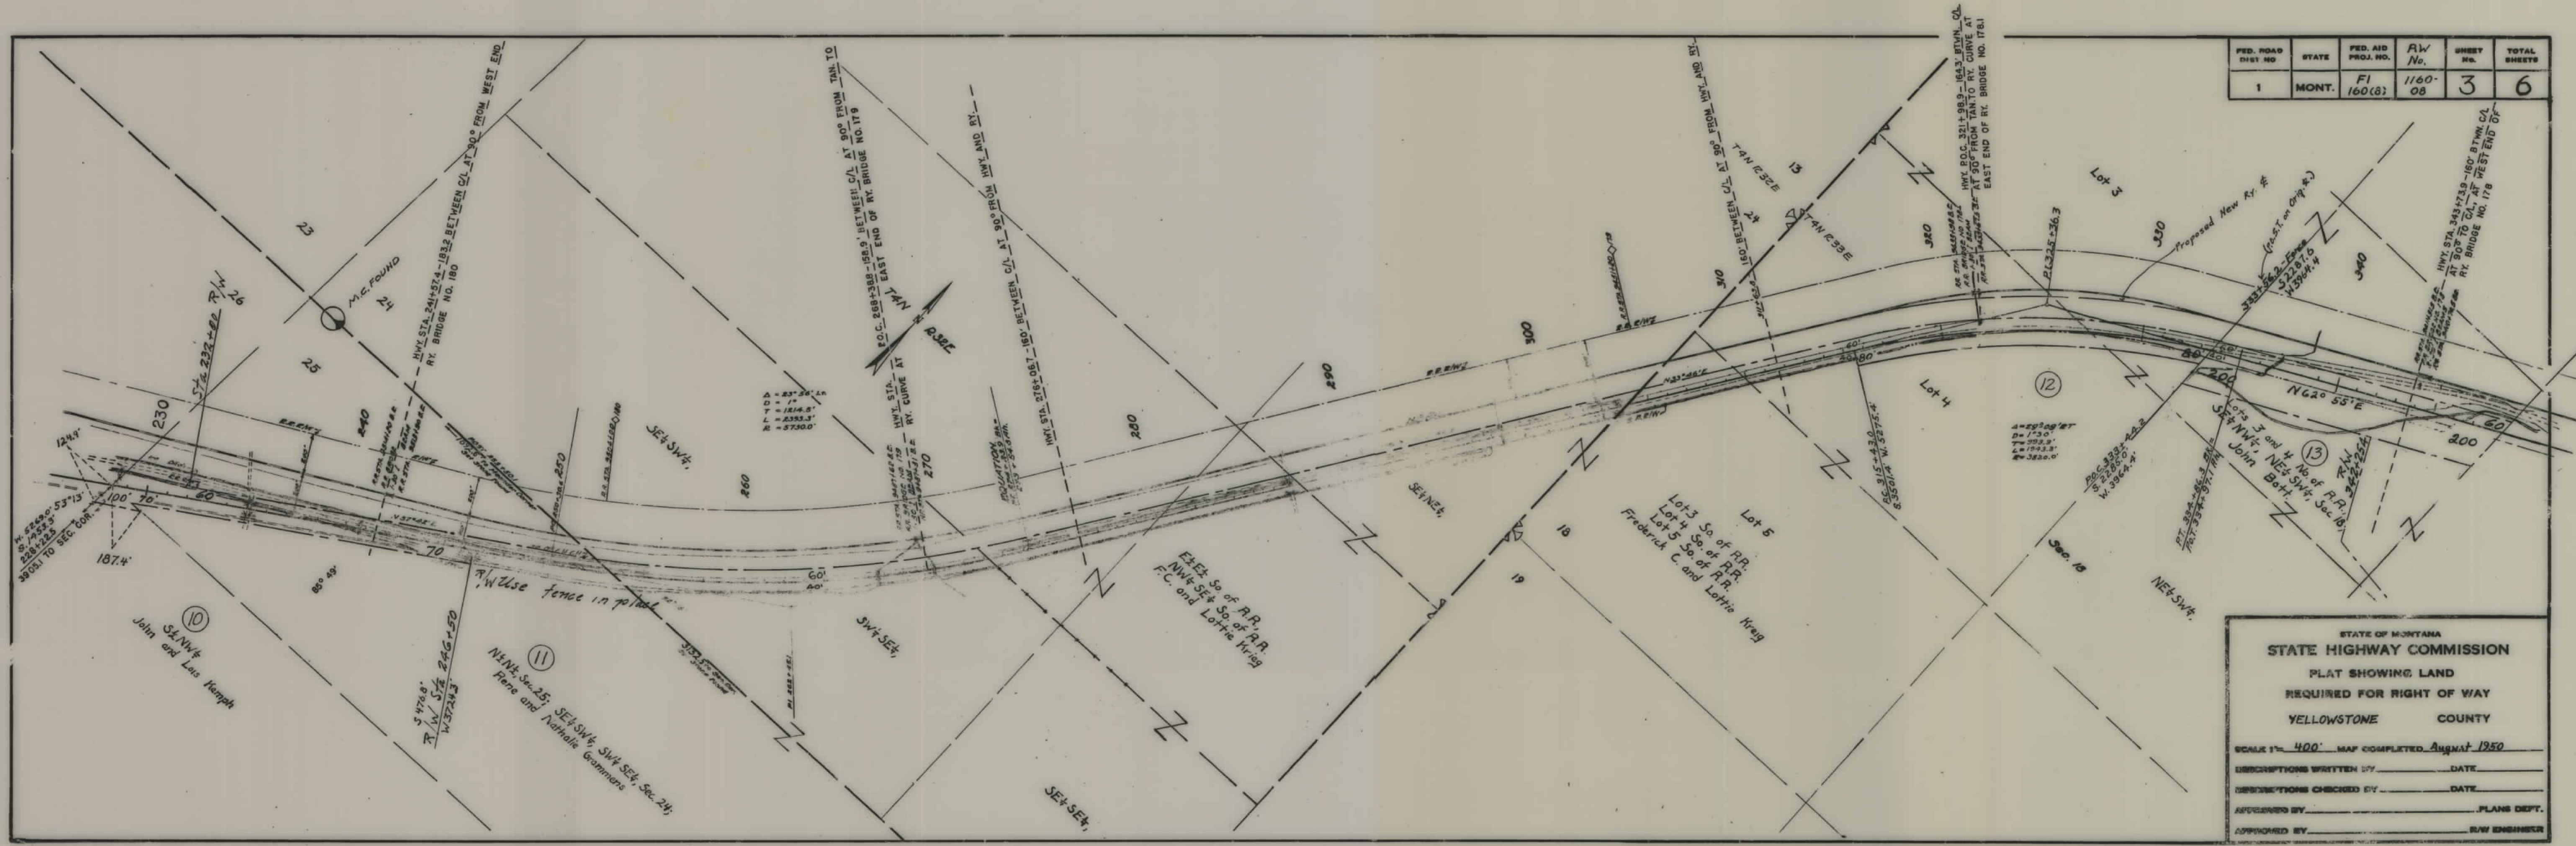

FED. ROAD DIST. NO.	STATE	FED. AID PROJ. NO.	R/W No.	SHEET NO.	TOTAL SHEETS
1	MONT.	F1 160(8)	1160-08	3	6

STATE OF MONTANA
STATE HIGHWAY COMMISSION
PLAT SHOWING LAND
REQUIRED FOR RIGHT OF WAY
YELLOWSTONE COUNTY


SCALE 1" = 400' MAP COMPLETED August 1950

DESCRIPTIONS WRITTEN BY _____ DATE _____

DESCRIPTIONS CHECKED BY _____ DATE _____

APPROVED BY _____ PLANS DEPT.

APPROVED BY _____ R/W ENGINEER

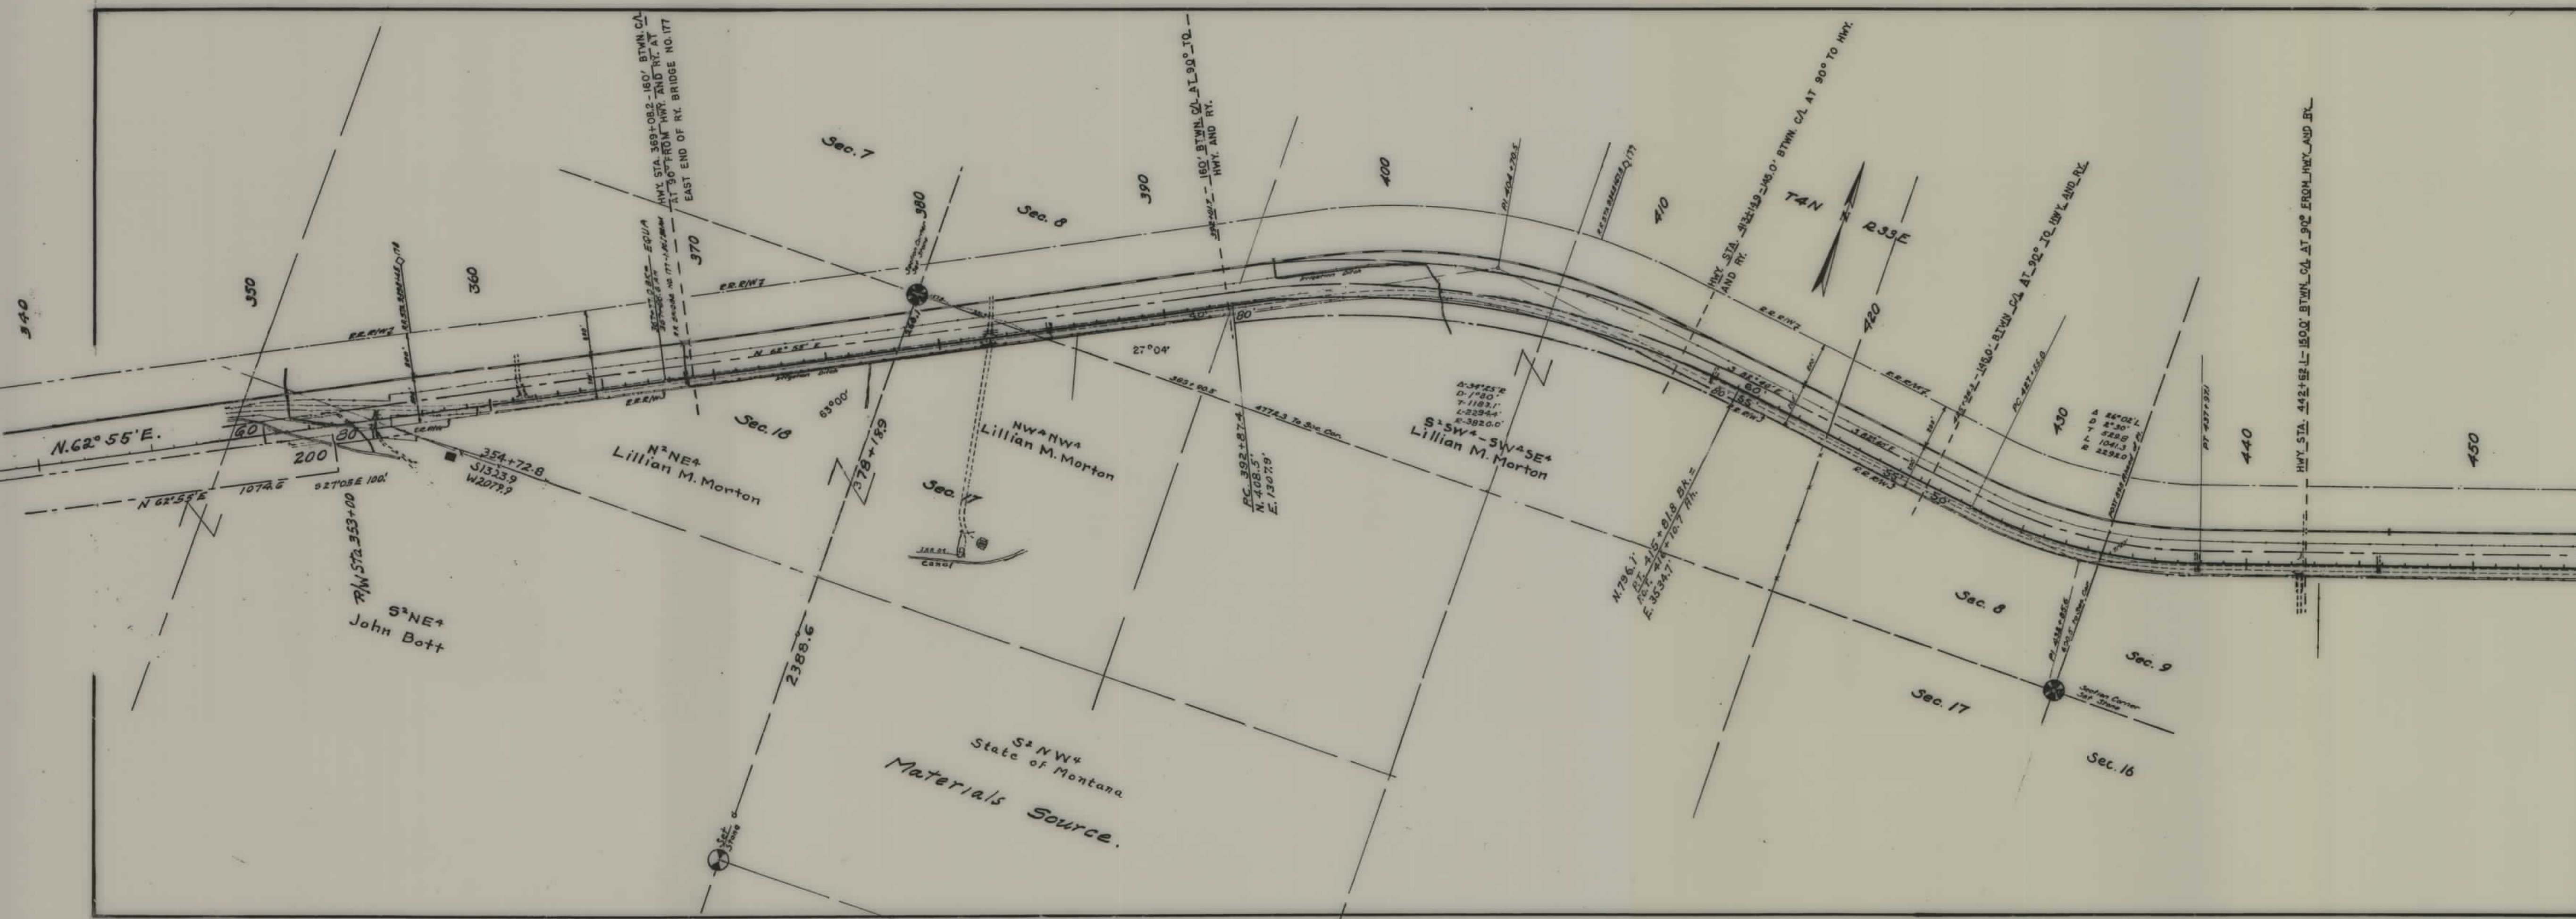

FED. ROAD DIST. NO.	STATE	FED. AID PROJ. NO.	R/W No.	SHEET NO.	TOTAL SHEETS
1	MONT.	F1 160 (8)	1160-08	4	6

STATE OF MONTANA
 STATE HIGHWAY COMMISSION
 PLAT SHOWING LAND
 REQUIRED FOR RIGHT OF WAY
 YELLOWSTONE COUNTY

SCALE 1"= 400' MAP COMPLETED August 1980

DESCRIPTIONS WRITTEN BY _____ DATE _____

DESCRIPTIONS CHECKED BY _____ DATE _____

APPROVED BY _____ PLANS DEPT.

APPROVED BY _____ R/W ENGINEER

