


PLANS

NOT

TO

SCALE

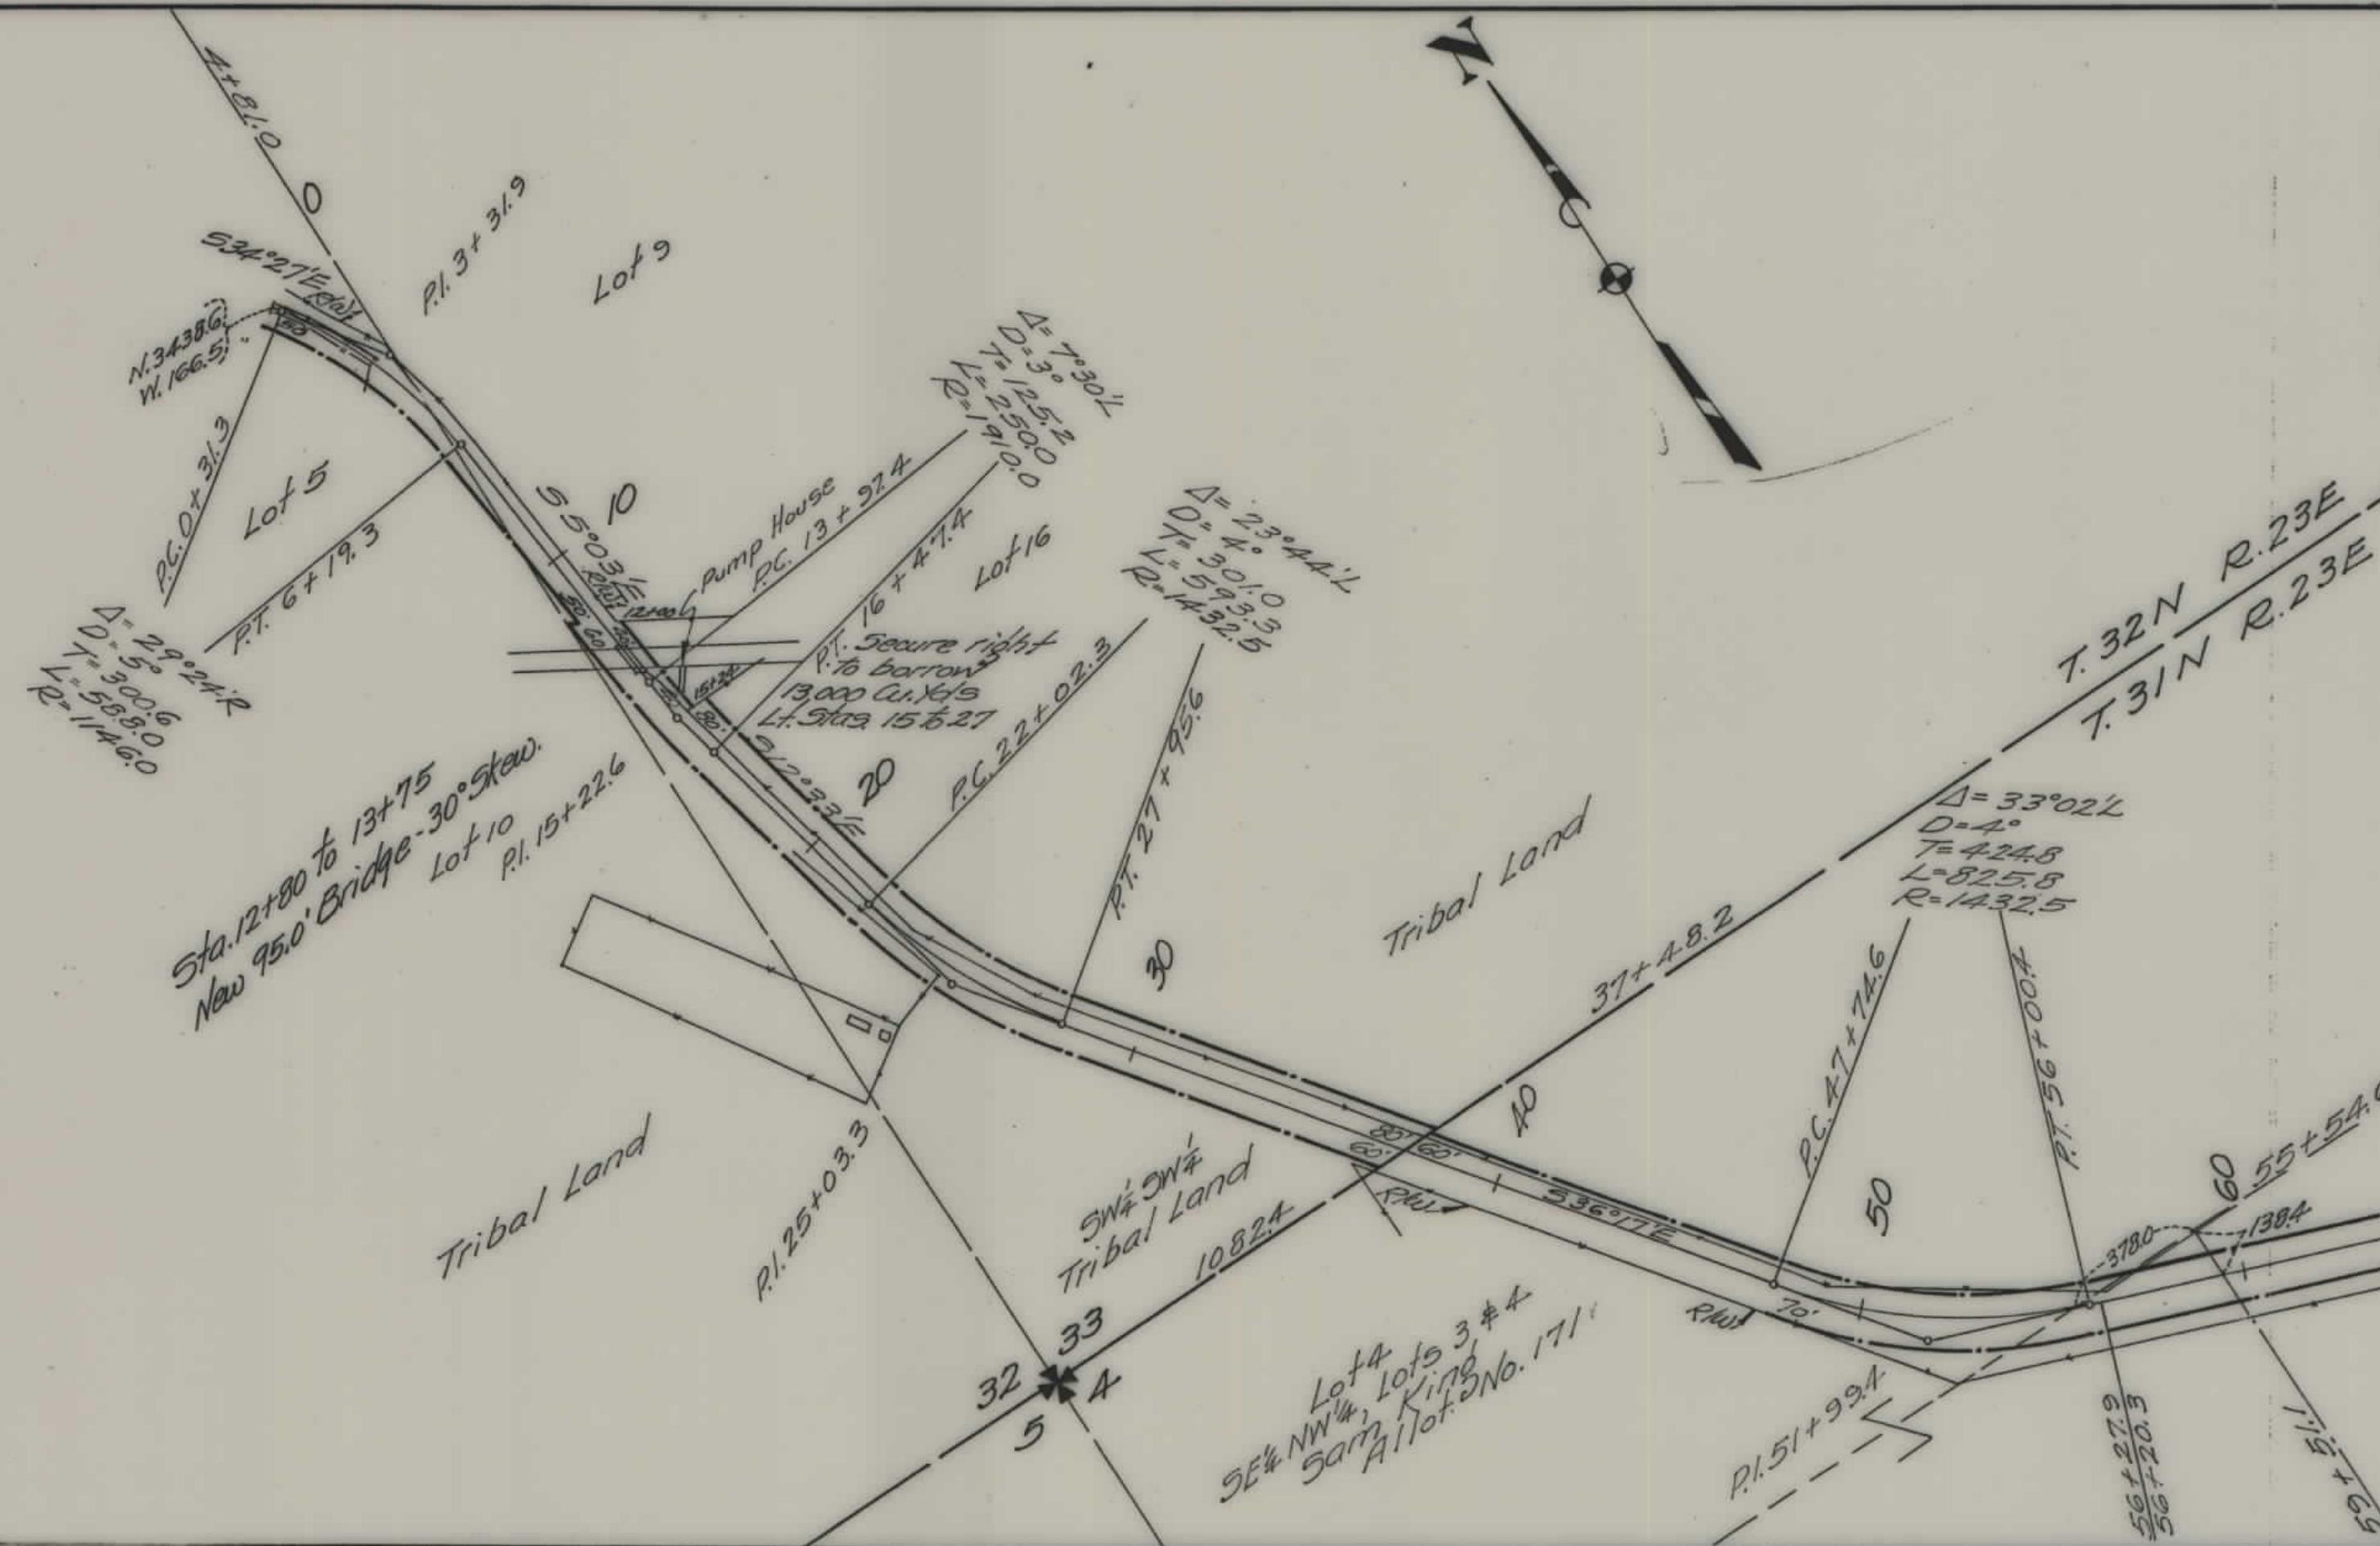

DEPARTMENT OF THE INTERIOR - UNITED STATES MINERAL SERVICE

APPROVED, sheets 1 to 3 inclusive, as shown herein, subject to the provisions of the act of March 3, 1909 (35 Stat. 1 1188), and departmental regulations thereunder, and subject, also to any prior valid existing rights and adverse claims. This approval covers only Indian trust allotments, tribal and other lands under the jurisdiction of the Secretary of the Interior.

PAUL BELLEFANT, Register, Montana

J. B. Bellant
Superintendent
Date April 23, 1936.

DEPARTMENT OF THE INTERIOR
UNITED STATES LAND OFFICE - BLAINE, MONTANA
I HEREBY CERTIFY that the right of way represented upon this map (2 sheets) traverses the following described public land: None.


FED. ROAD DIST. NO.	STATE	FED. AID PROJ. NO.	FISCAL YEAR	SHEET NO.	TOTAL SHEETS
1	MONT.	FLP 5B		1	3

Shoof Lawrence
Register
Date March 16, 1936

STATE OF MONTANA
STATE HIGHWAY COMMISSION
PLAT SHOWING LAND
REQUIRED FOR RIGHT OF WAY
BLAINE COUNTY

SCALE 1"=400' MAP COMPLETED 2-13-36
DESCRIPTIONS WRITTEN BY E.O.P. DATE 2-6-36
DESCRIPTIONS CHECKED BY T.P.J. DATE 2-7-36
APPROVED BY _____ PLANS DEPT.
APPROVED BY _____ R/W ENGINEER

FED. ROAD DIST. NO.	STATE	FED. AID PROJ. NO.	FISCAL YEAR	SHEET NO.	TOTAL SHEETS
1	MONT.	FLP 5B		2	3

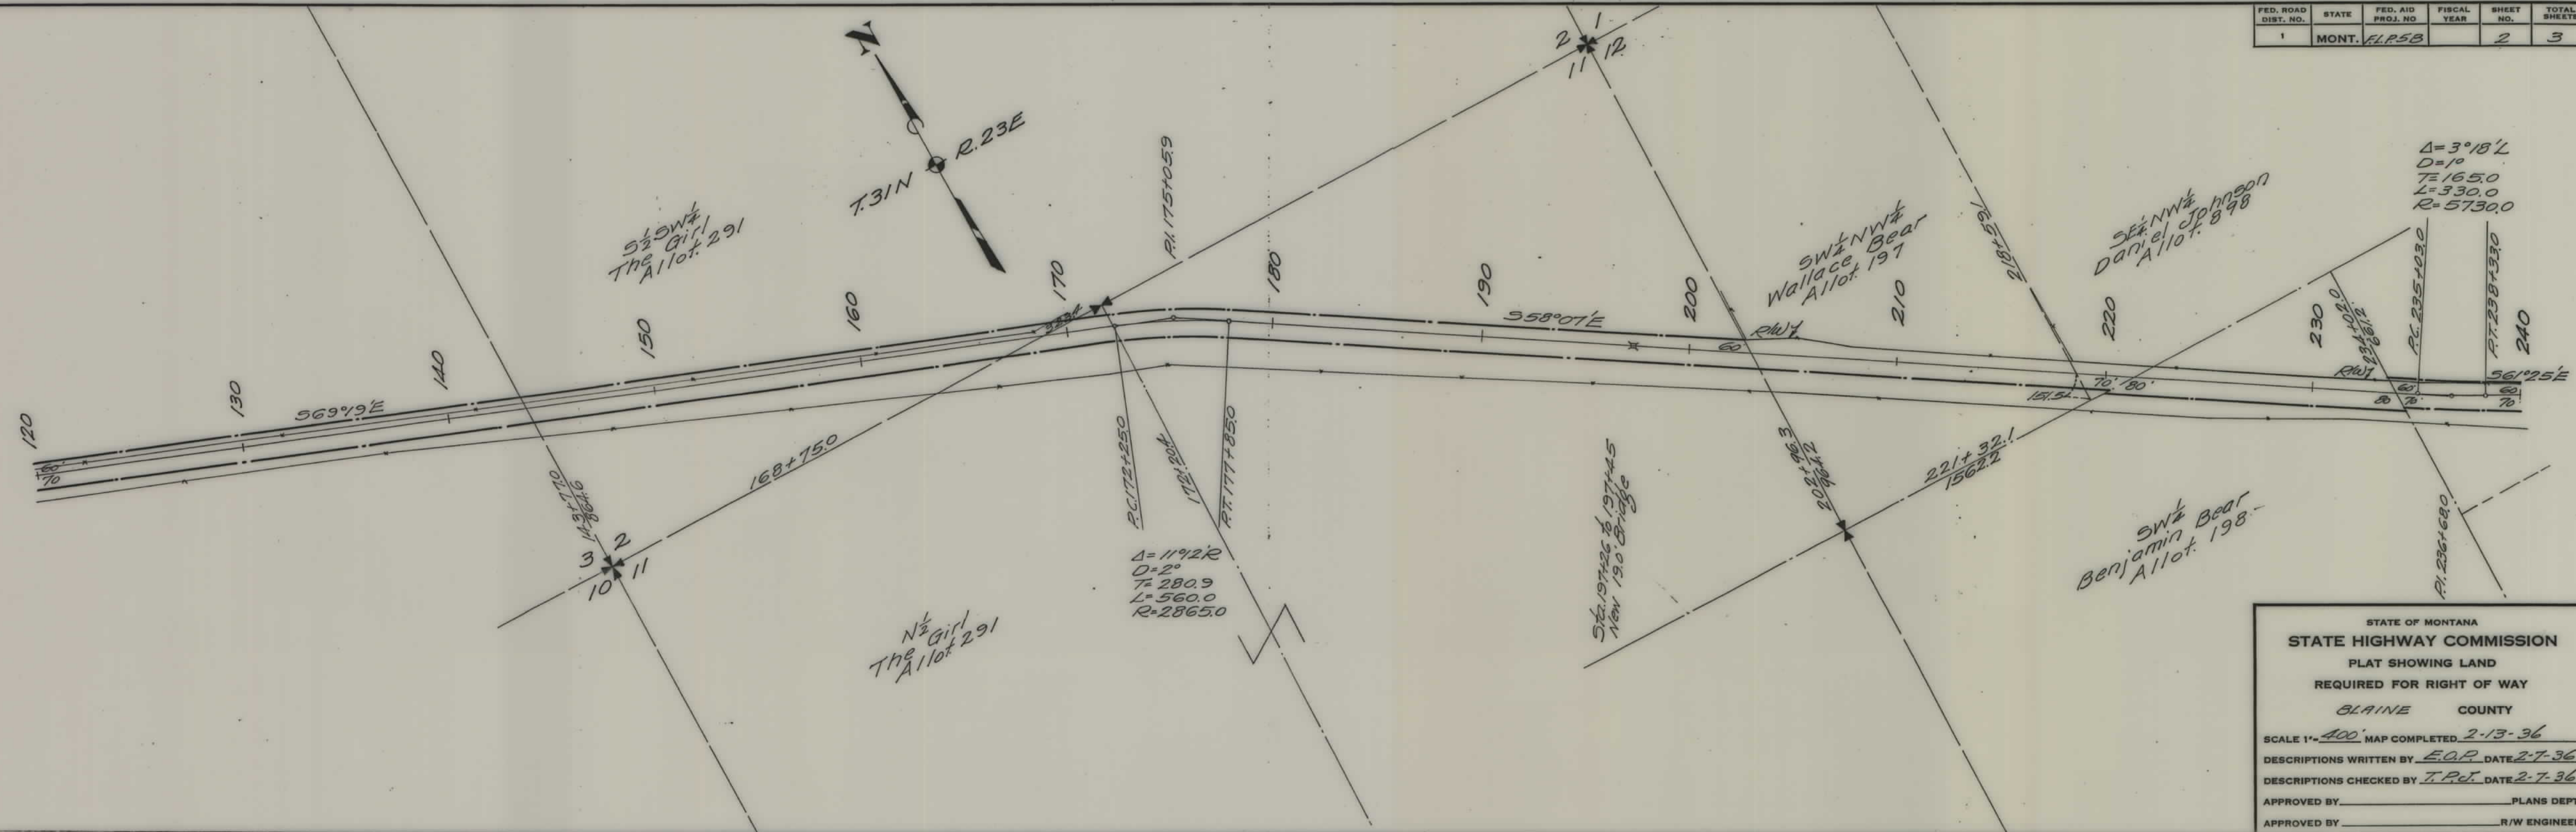

STATE OF MONTANA
STATE HIGHWAY COMMISSION
 PLAT SHOWING LAND
 REQUIRED FOR RIGHT OF WAY
 BLAINE COUNTY

SCALE 1"=400' MAP COMPLETED 2-13-36
 DESCRIPTIONS WRITTEN BY E.O.P. DATE 2-7-36
 DESCRIPTIONS CHECKED BY T.P.J. DATE 2-7-36

APPROVED BY _____ PLANS DEPT.
 APPROVED BY _____ R/W ENGINEER

