




PLANS
NOT
TO
SCALE

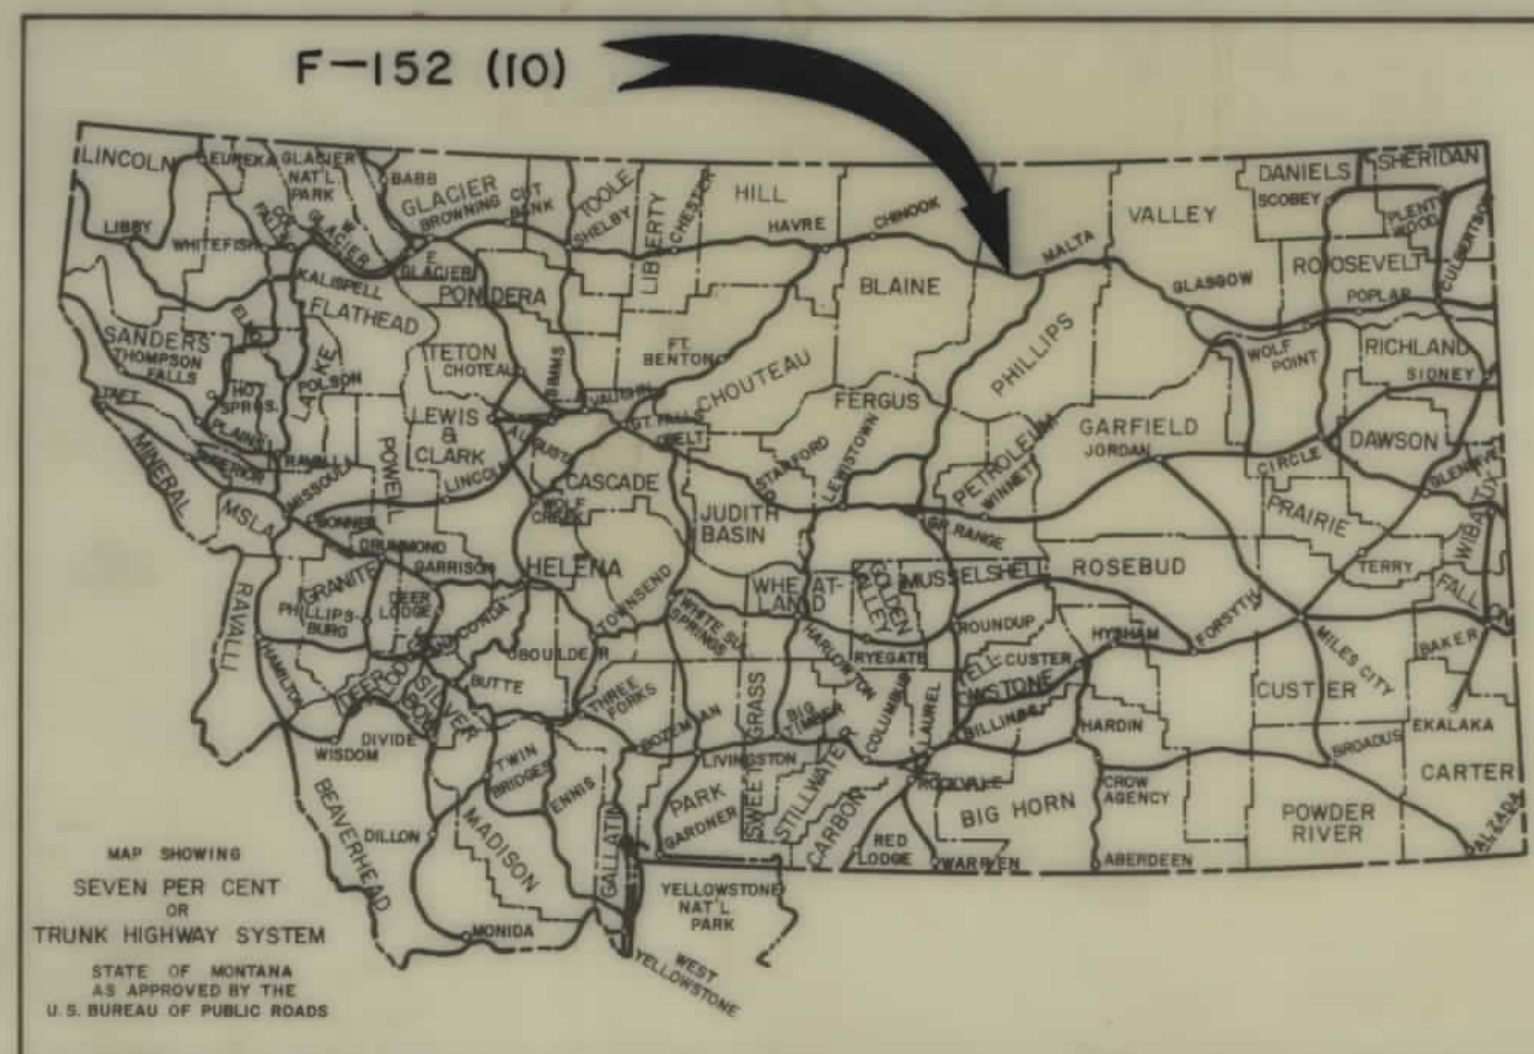

CONVENTIONAL SIGNS	
RIGHT OF WAY LINE	---
CENTERLINE (C) OR PROJECTED LINE	---
STK'D. CENTERLINE	---
PARCEL NUMBER	②
OWNERSHIP BOUNDARY	---
R/W USE EXISTING R/W LT. OR RT.	---
PRESENT TRAVELED WAY (R.T.W.)	---
R/W LINE FENCED	---
RAILROAD R/W	---
CONSTRUCTION LIMITS	CUT --- FILL ---
FENCE LINE	---
CONTROL OF ACCESS WITH FENCE	---
CONTROL OF ACCESS WITHOUT FENCE	---
GATE IN FENCE	---
CATTLE GUARD=24'	---
STATE & NATIONAL BORDER LINES	---
CITY OR TOWN LIMITS LINE	---
COUNTY LINE	---
RESERVATION LINE	---
TOWNSHIP & SECTION LINE	---
1/2 SECTION LINE	---
1/4 SECTION LINE	---
SECTION CORNER	FOUND UNFOUND
1/4 SECTION COR.	---
1/16 SECTION COR.	---
CENTER OF SECTION	---
TELEPHONE OR TELEGRAPH POLES IN PLACE	---
POWER POLES IN PLACE	---
TEL. OR TEL. OR POWER POLES TO BE MOVED	---
NEW PIPES	---
OLD PIPES IN PLACE	---
OUTLET DITCH	---
INLET DITCH	---
DITCHES	---
CHANNEL CHANGES	CH. CHG. ---
BRIDGE	---
RAILROADS	---

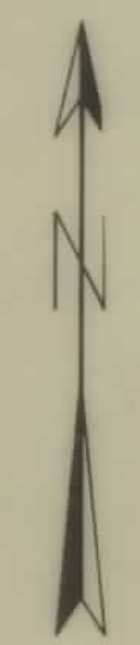

STA. 0+00.0 BEG. F-152 (10)
STA. 399+43.7 P.O.T. FLP 5A

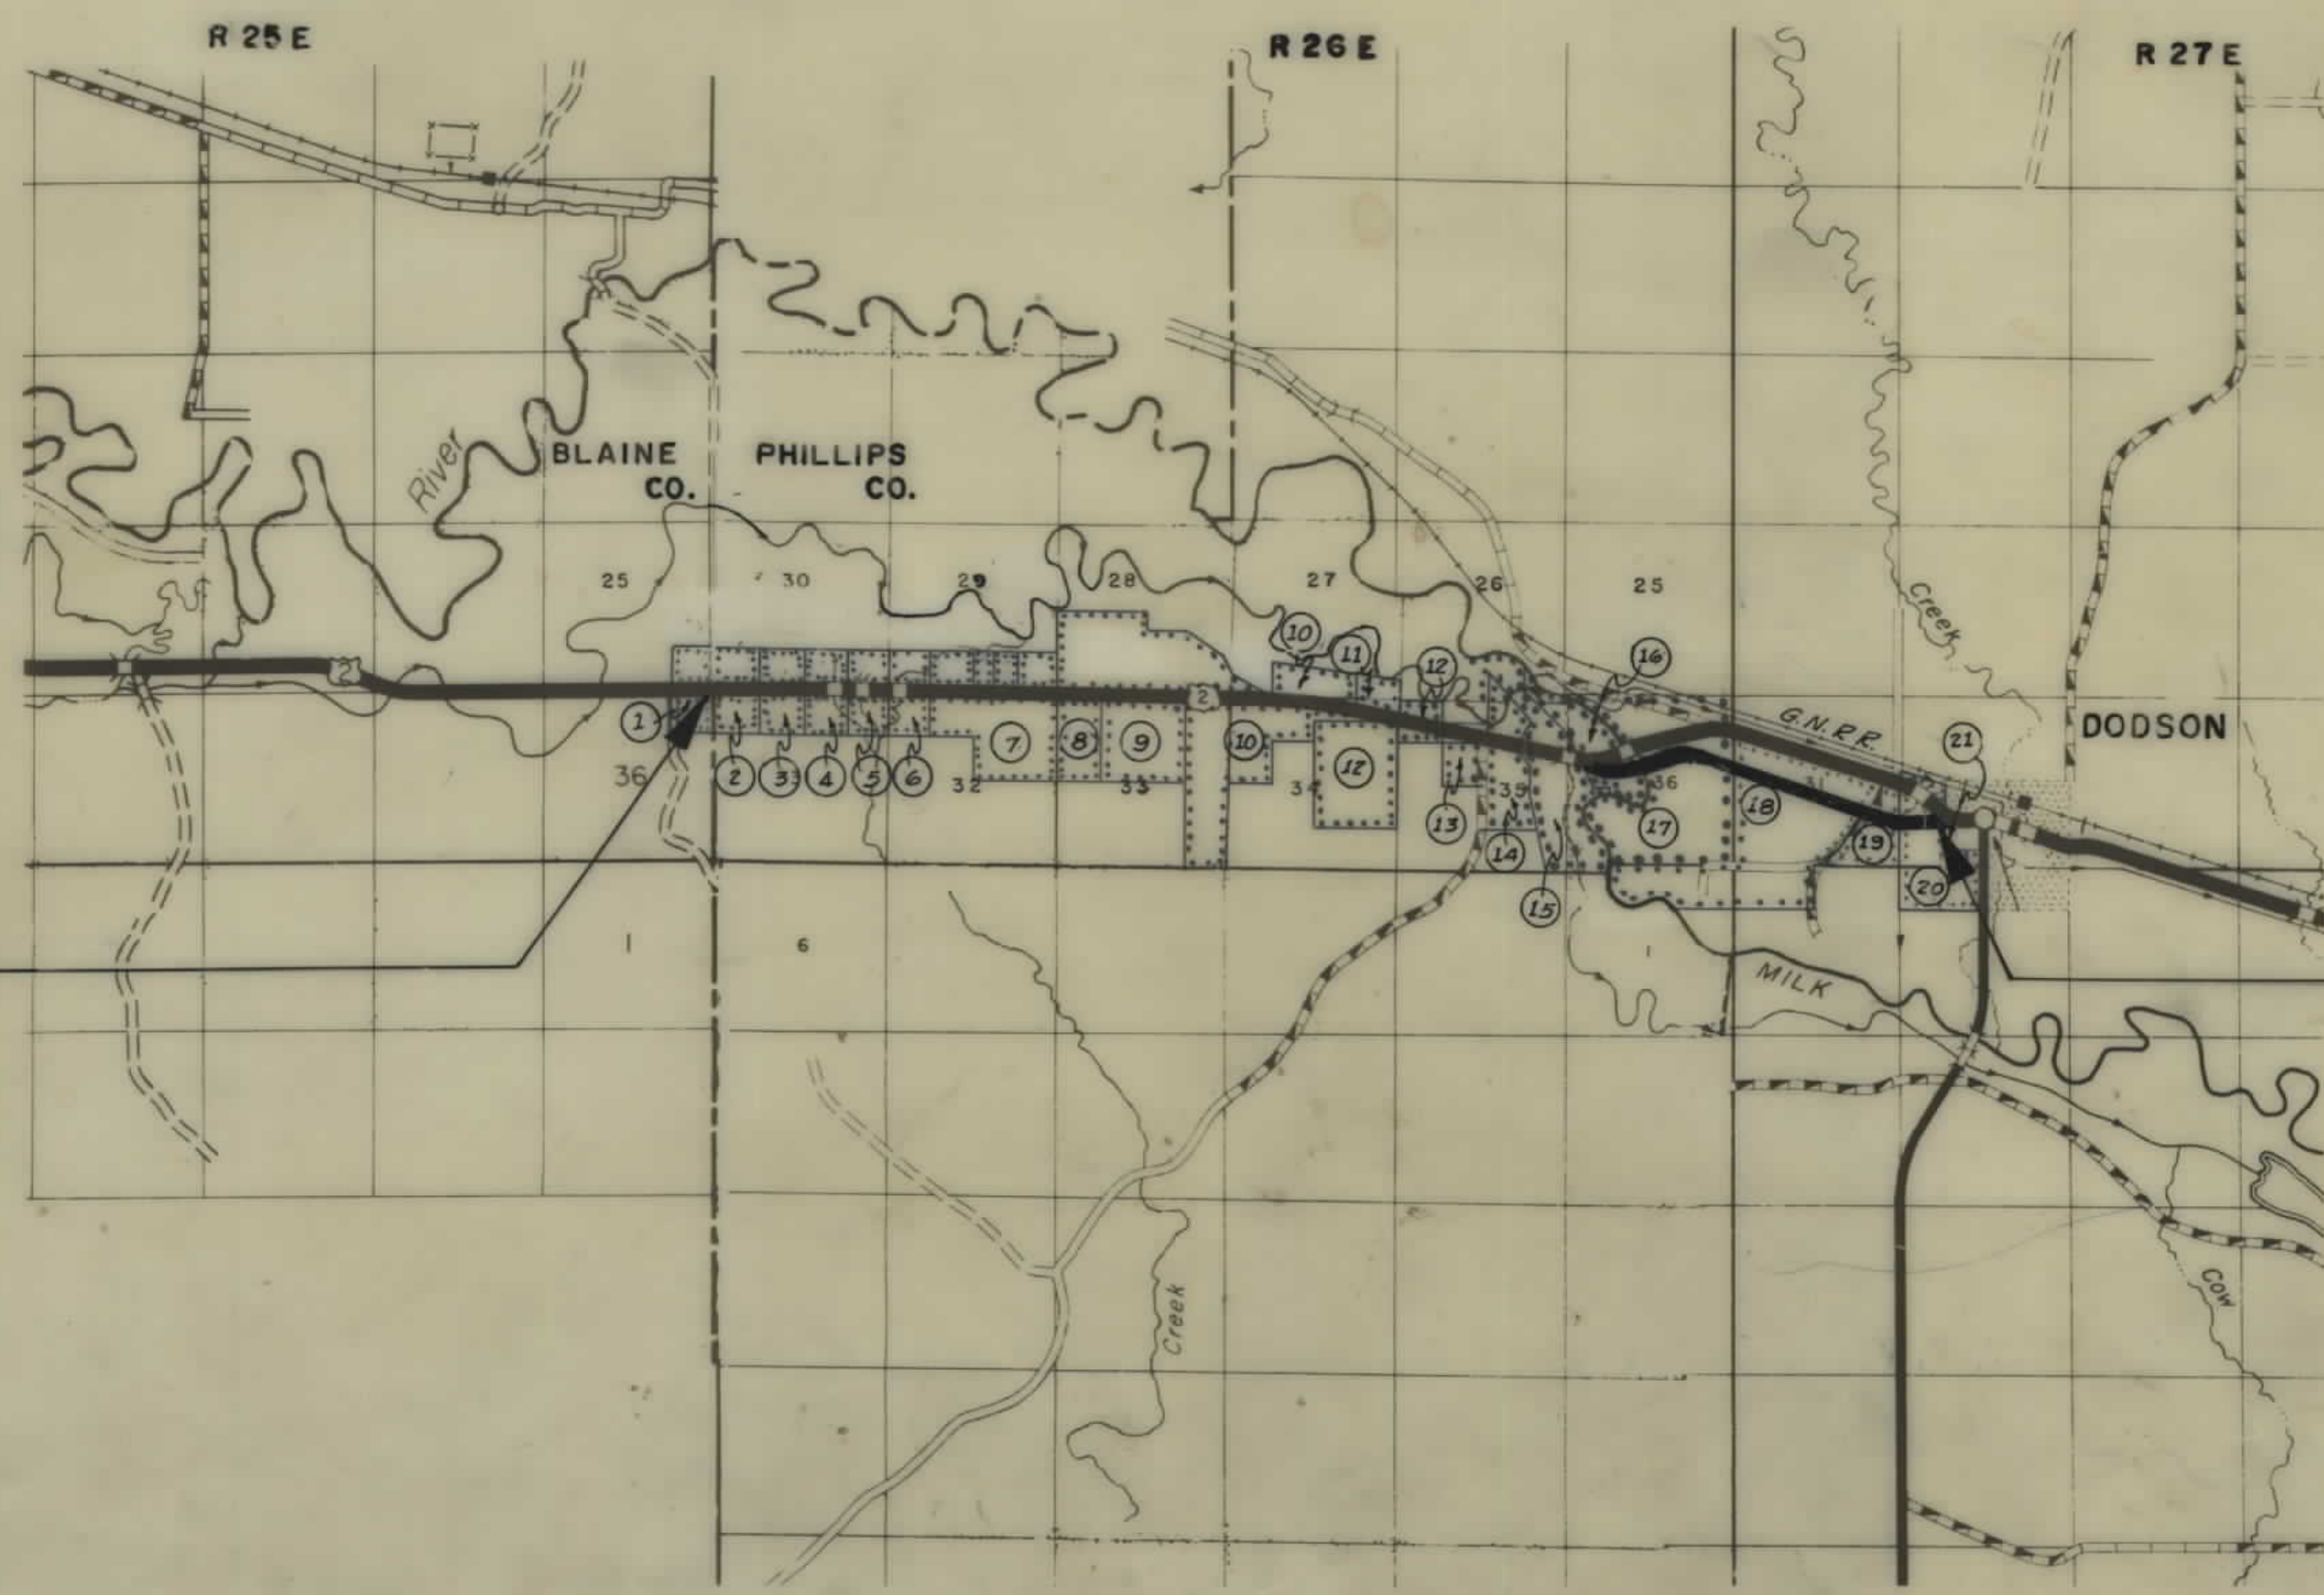

STA. 393+64.4 END F-152 (10)=
STA 0+00.0 ON F-153 (5)=
STA. 2+90.0 ON F-153 (5) EQUA.

RPR APPR. 12-8-69, 1-12-70, 3-23-70
10-26-70

STATE OF MONTANA
STATE HIGHWAY COMMISSION

RIGHT OF WAY PLAN OF
FEDERAL AID PROJECT NO. F-152 (10) R/W
CONST.
DODSON-WEST
7.452 MILES

FED. ROAD DIST. NO.	STATE OF MONTANA	FED. AID PROJECT NUMBERS		STATE NO.	SHEET NO.	TOTAL SHEETS
		CONST. NO.	R/W NO.			
8			F-152 (10)	1152-10	1	8


DODSON - WEST

INDEX			
PARCEL NO.	OWNERSHIPS		SHEET NO.
1	JULIE HORN (DEG.)	ALLOT# 500	2
2	FORT BELKNAP TRIBES		2
3	MARTHA HORN	ALLOT# 503	2
4	MURRY NICHOLSON	ALLOT# 1083	2
5	WILLIAM MINUCH	ALLOT# 1165	3
6	MARGUERITE BURCH	ALLOT# 515	3
7	MAGGIE BURCH	ALLOT# 513	3
8	FRANCES ERAUX	ALLOT# 582	4
9	MARY ERAUX	ALLOT# 584	4
10	DONOVAN L. MILLS	ALLOT# 563	445
11	MARY S. MILLS	ALLOT# 562	5
12	JAMES B. SPENCER	PAT. # 1236175	516
13	HELEN STEPHENS ABBEY	ALLOT# 554	6
14	ROSALIE STEPHENS*2	ALLOT# 555	6
15	UNITED STATES GOVERNMENT (BUR. REC.)		6
16	BENJAMIN STEVENS	ALLOT# 558	617
17	THE STATE OF MONTANA		7
18	MARK K. NEWBY		718
19	LUCILLE WILLIAMSON		8
20	WALTER C. KIENENBERGER		8
21	ROSE KIENENBERGER		8
22	WHITE BEAR IRR. PROJECT	O&M CHARGES	
23	MALTA IRR. DISTRICT	O&M CHARGES	
24	ERAUX WATER USES ASSOC.	O&M CHARGES	

STATE HIGHWAY COMMISSION OF MONTANA	
APPROVED:	
<u>Nov. 13</u> 19 <u>69</u>	
<u>Lewis M. Chittim</u> STATE HIGHWAY ENGINEER	
U.S. DEPARTMENT OF TRANSPORTATION FEDERAL HIGHWAY ADMINISTRATION BUREAU OF PUBLIC ROADS	
APPROVED:	
DIVISION ENGINEER	DATE


OWNERSHIPS								
PARCEL	NAME	ADDRESS	TOTAL AREA	GROSS R/W AREA	R.T.W. AREA	AREA TO BE ACQUIRED	REMAINDER	
							LEFT	RIGHT
1	JULIE HORN (DEC) ALLOT.#500		40.0 AC	4.2 AC	1.8 AC	2.4 AC		35.8 AC
2	FT. BELKNAP TRIBES		40.0 "	4.1 "	1.8 "	2.3 "		35.9 "
3	MARTHA HORN ALLOT.#503		40.0 "	4.1 "	1.5 "	2.6 "		35.9 "
4	MURRY NICHOLSON ALLOT.#1083		40.0 "	4.2 "	2.4 "	1.8 "		35.8 "

FED. ROAD DIST. NO.	STATE OF	FED. AID PROJECT NUMBERS		STATE NO.	SHEET NO.	TOTAL SHEETS
		CONST. NO.	R/W NO.			
8	MONTANA		F-152 (10)	1152-10	2	8

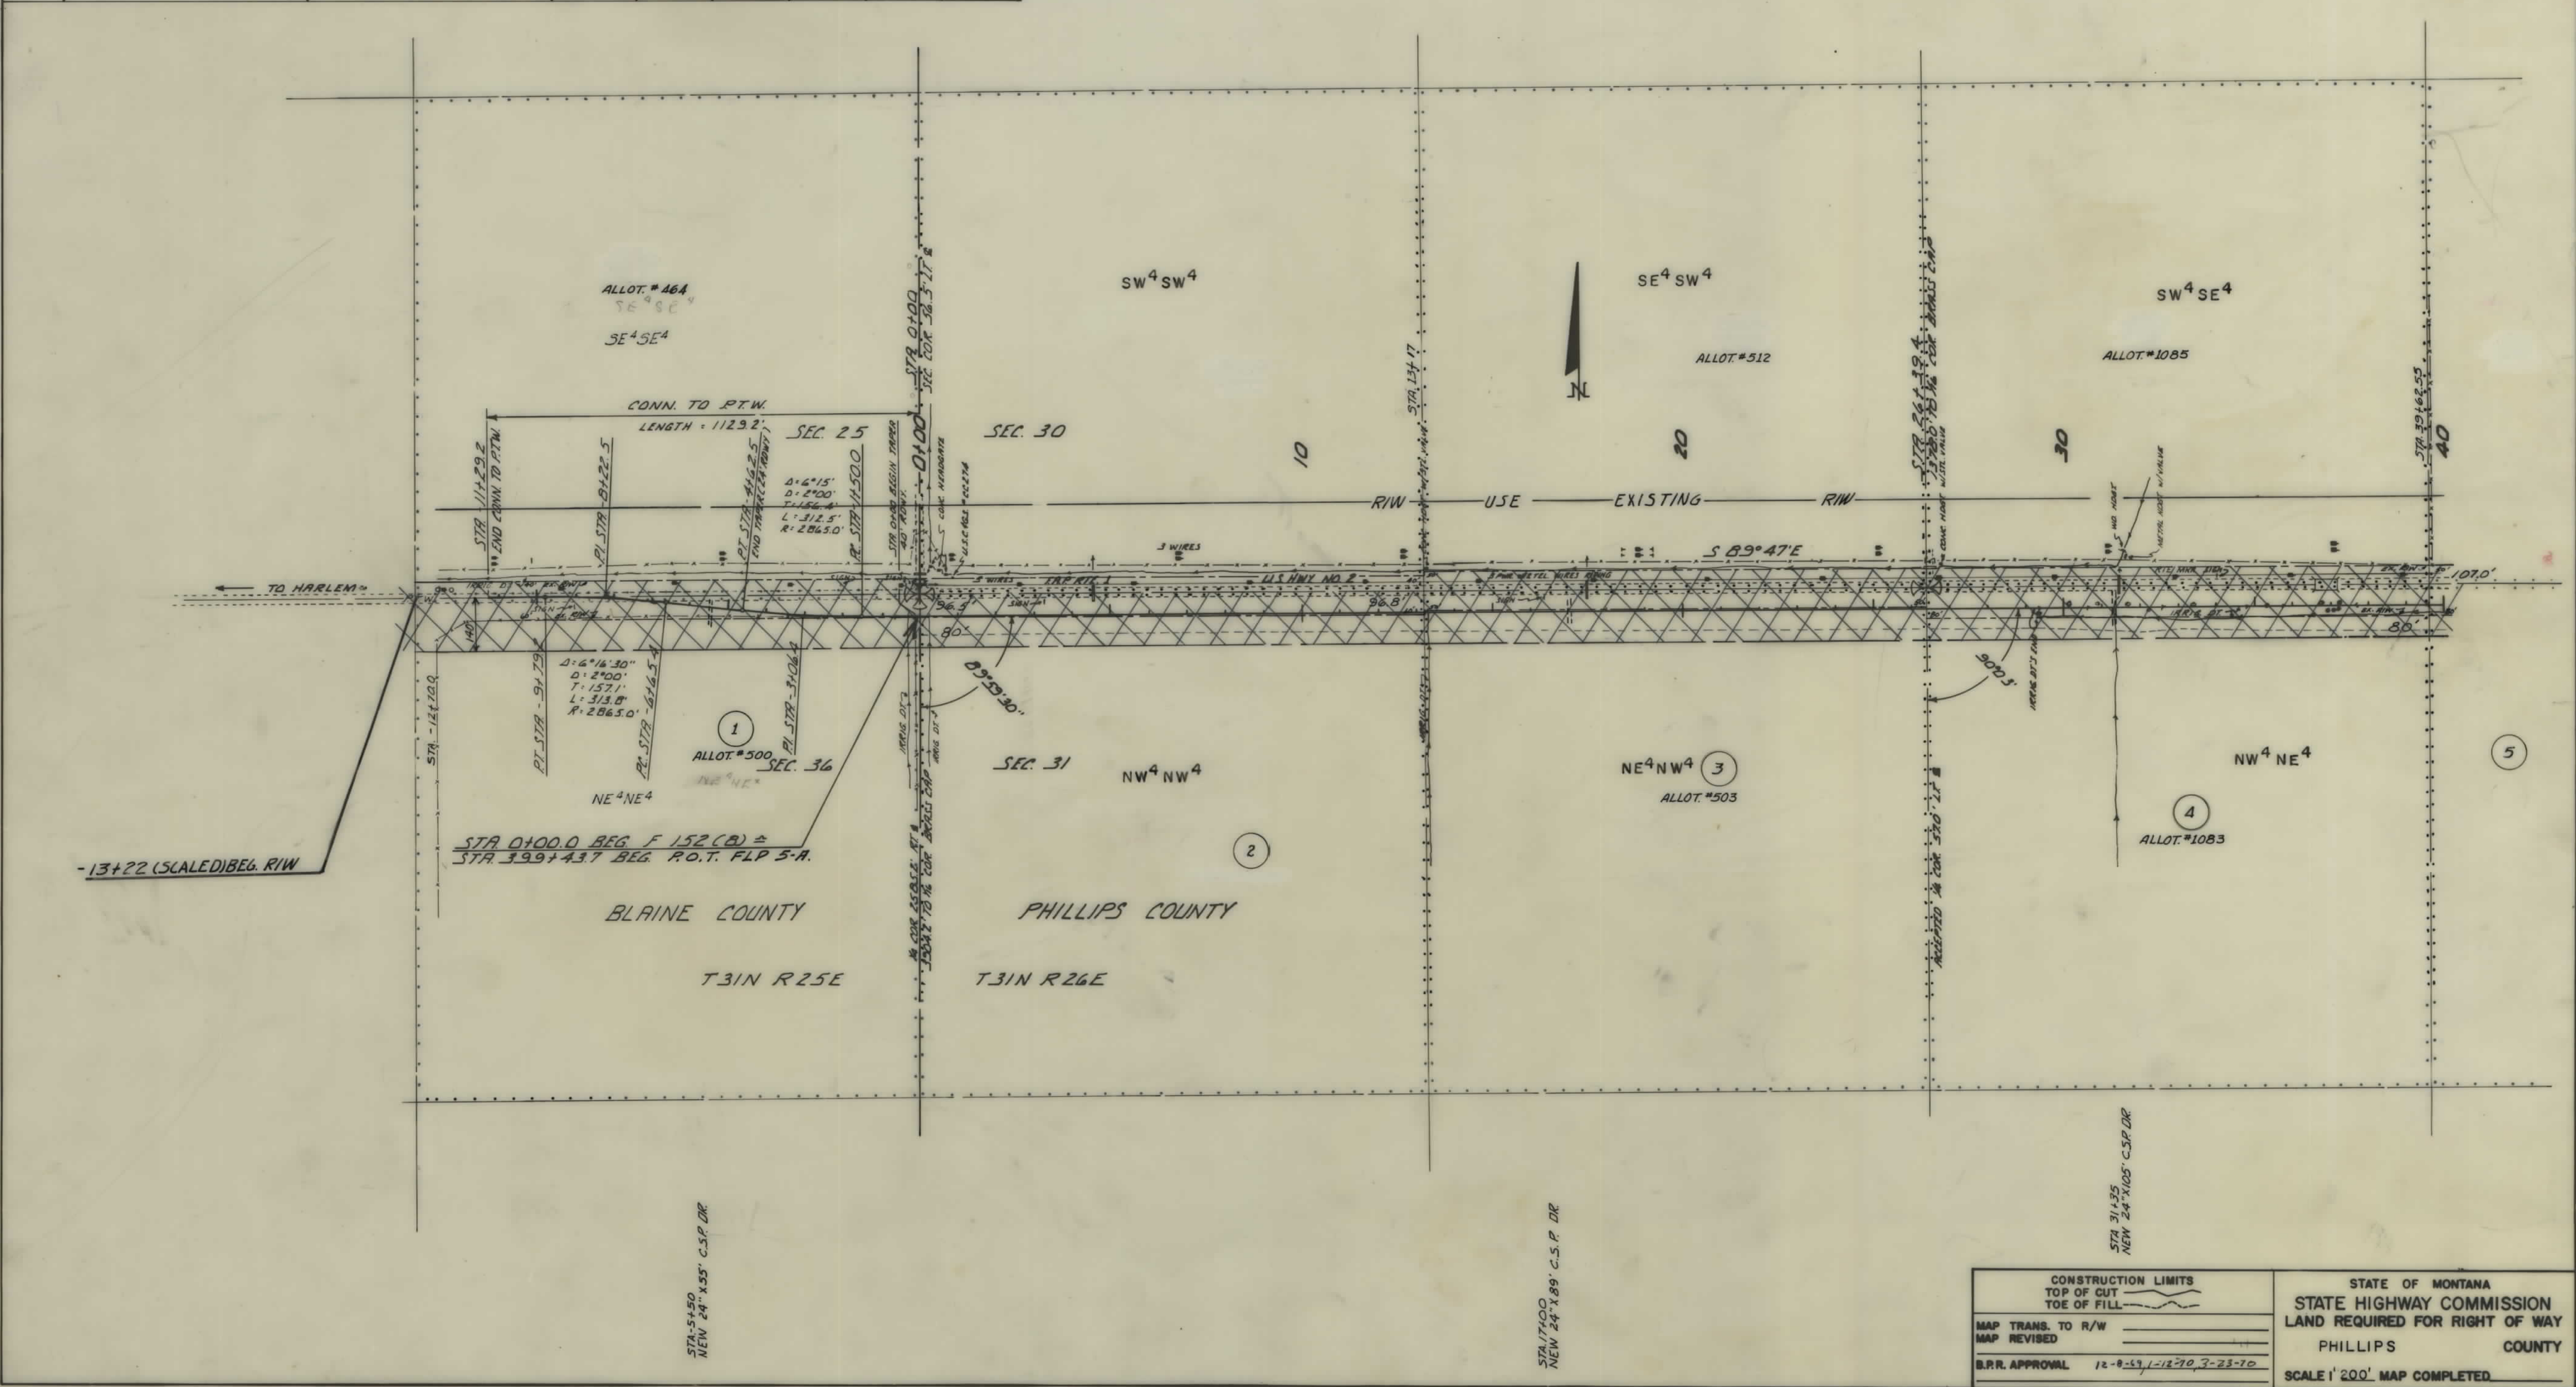

OWNERSHIPS										
PARCEL	NAME	ADDRESS	TOTAL AREA	GROSS R/W AREA	P.T.W. AREA	AREA TO BE ACQUIRED	REMAINDER		SLOPE PERMIT	CONST. PERMIT
							LEFT	RIGHT		
5	WILLIAM MINUGH	ALLOT #1165	40.0 AC.	4.2 AC.	1.8 AC.	2.4 AC.		35.8 AC.		
6	MARGUERITE BURCH	ALLOT #515	40.0 "	4.2 "	1.5 "	2.7 "		35.8 "		1.2 AC.
7	MAGGIE BURCH	ALLOT #513	220.0 "	13.2 "	5.7 "	7.5 "	19.2 "	187.6 "	8.3 AC.	


FED. ROAD DIST. NO.	STATE OF	FED. AID PROJECT NUMBERS		STATE NO.	SHEET NO.	TOTAL SHEETS
8	MONTANA	CONST. NO.	R/W NO.			
			F-152 (10)	1152-10	3	8

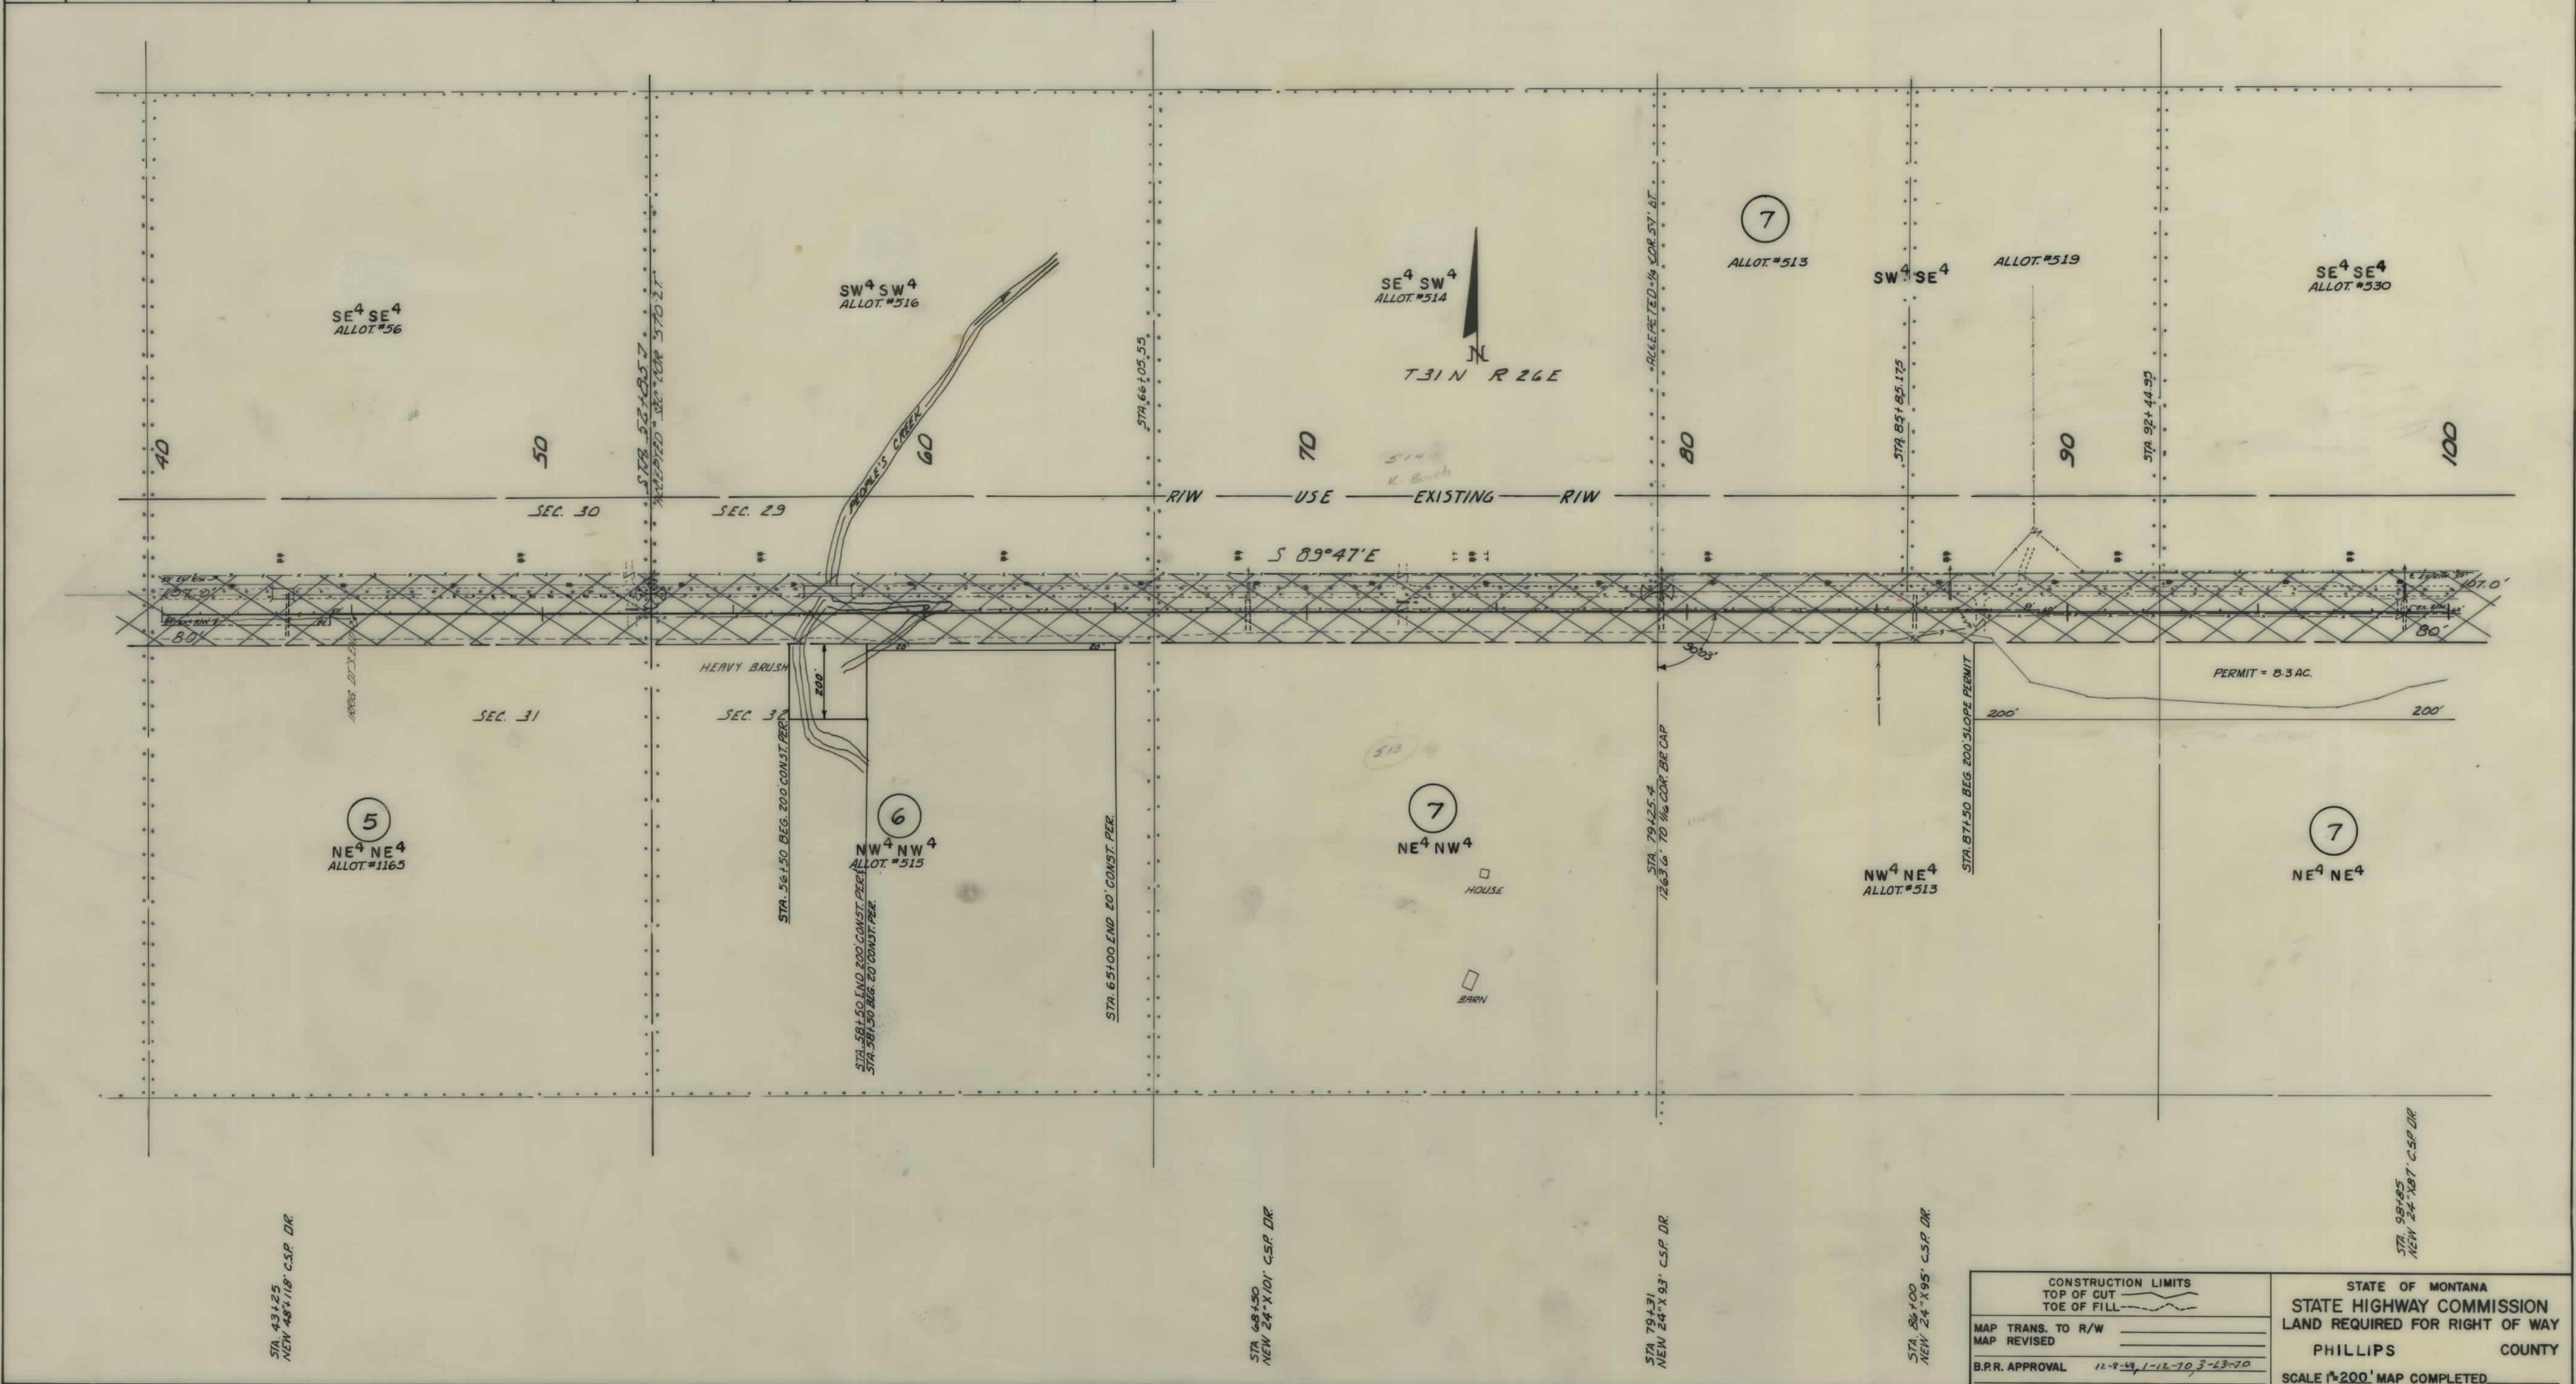

CONSTRUCTION LIMITS TOP OF CUT TOE OF FILL		STATE OF MONTANA STATE HIGHWAY COMMISSION LAND REQUIRED FOR RIGHT OF WAY	
MAP TRANS. TO R/W		PHILLIPS	COUNTY
MAP REVISED		SCALE 1"=200' MAP COMPLETED	
B.R.R. APPROVAL	11-8-85 1-12-70 3-13-70		

OWNERSHIPS										
PARCEL	NAME	ADDRESS	TOTAL AREA	GROSS R/W AREA	P.T.W. AREA	AREA TO BE ACQUIRED	REMAINDER		SLOPE PERMIT AREA	CONST. PERMIT AREA
							LEFT	RIGHT		
7	MAGGIE BURCH ALLOT.#513		220 AC.	13.2 AC.	5.7 AC.	7.5 AC.	19.2 AC.	187.6 AC.	8.3 AC.	
8	FRANCES EREAUX ALLOT.#582		80 "	4.1 "	1.5 "	2.6 "		75.9 "	4.2 "	
9	MARY EREAUX ALLOT.#584		320 "	9.9 "	3.0 "	6.9 "		210.1 "		
10	DONOVAN L. MILLS ALLOT.#563		409.1 "	20.4 "	10.3 "	10.1 "	56.7 "	332.0 "	5.4 "	2.1 AC.

FED. ROAD DIST. NO.	STATE OF MONTANA	FED. AID PROJECT NUMBERS		STATE NO.	SHEET NO.	TOTAL SHEETS
		CONST. NO.	R/W NO.			
8	MONTANA		F-152 (10)	1152-10	4	8

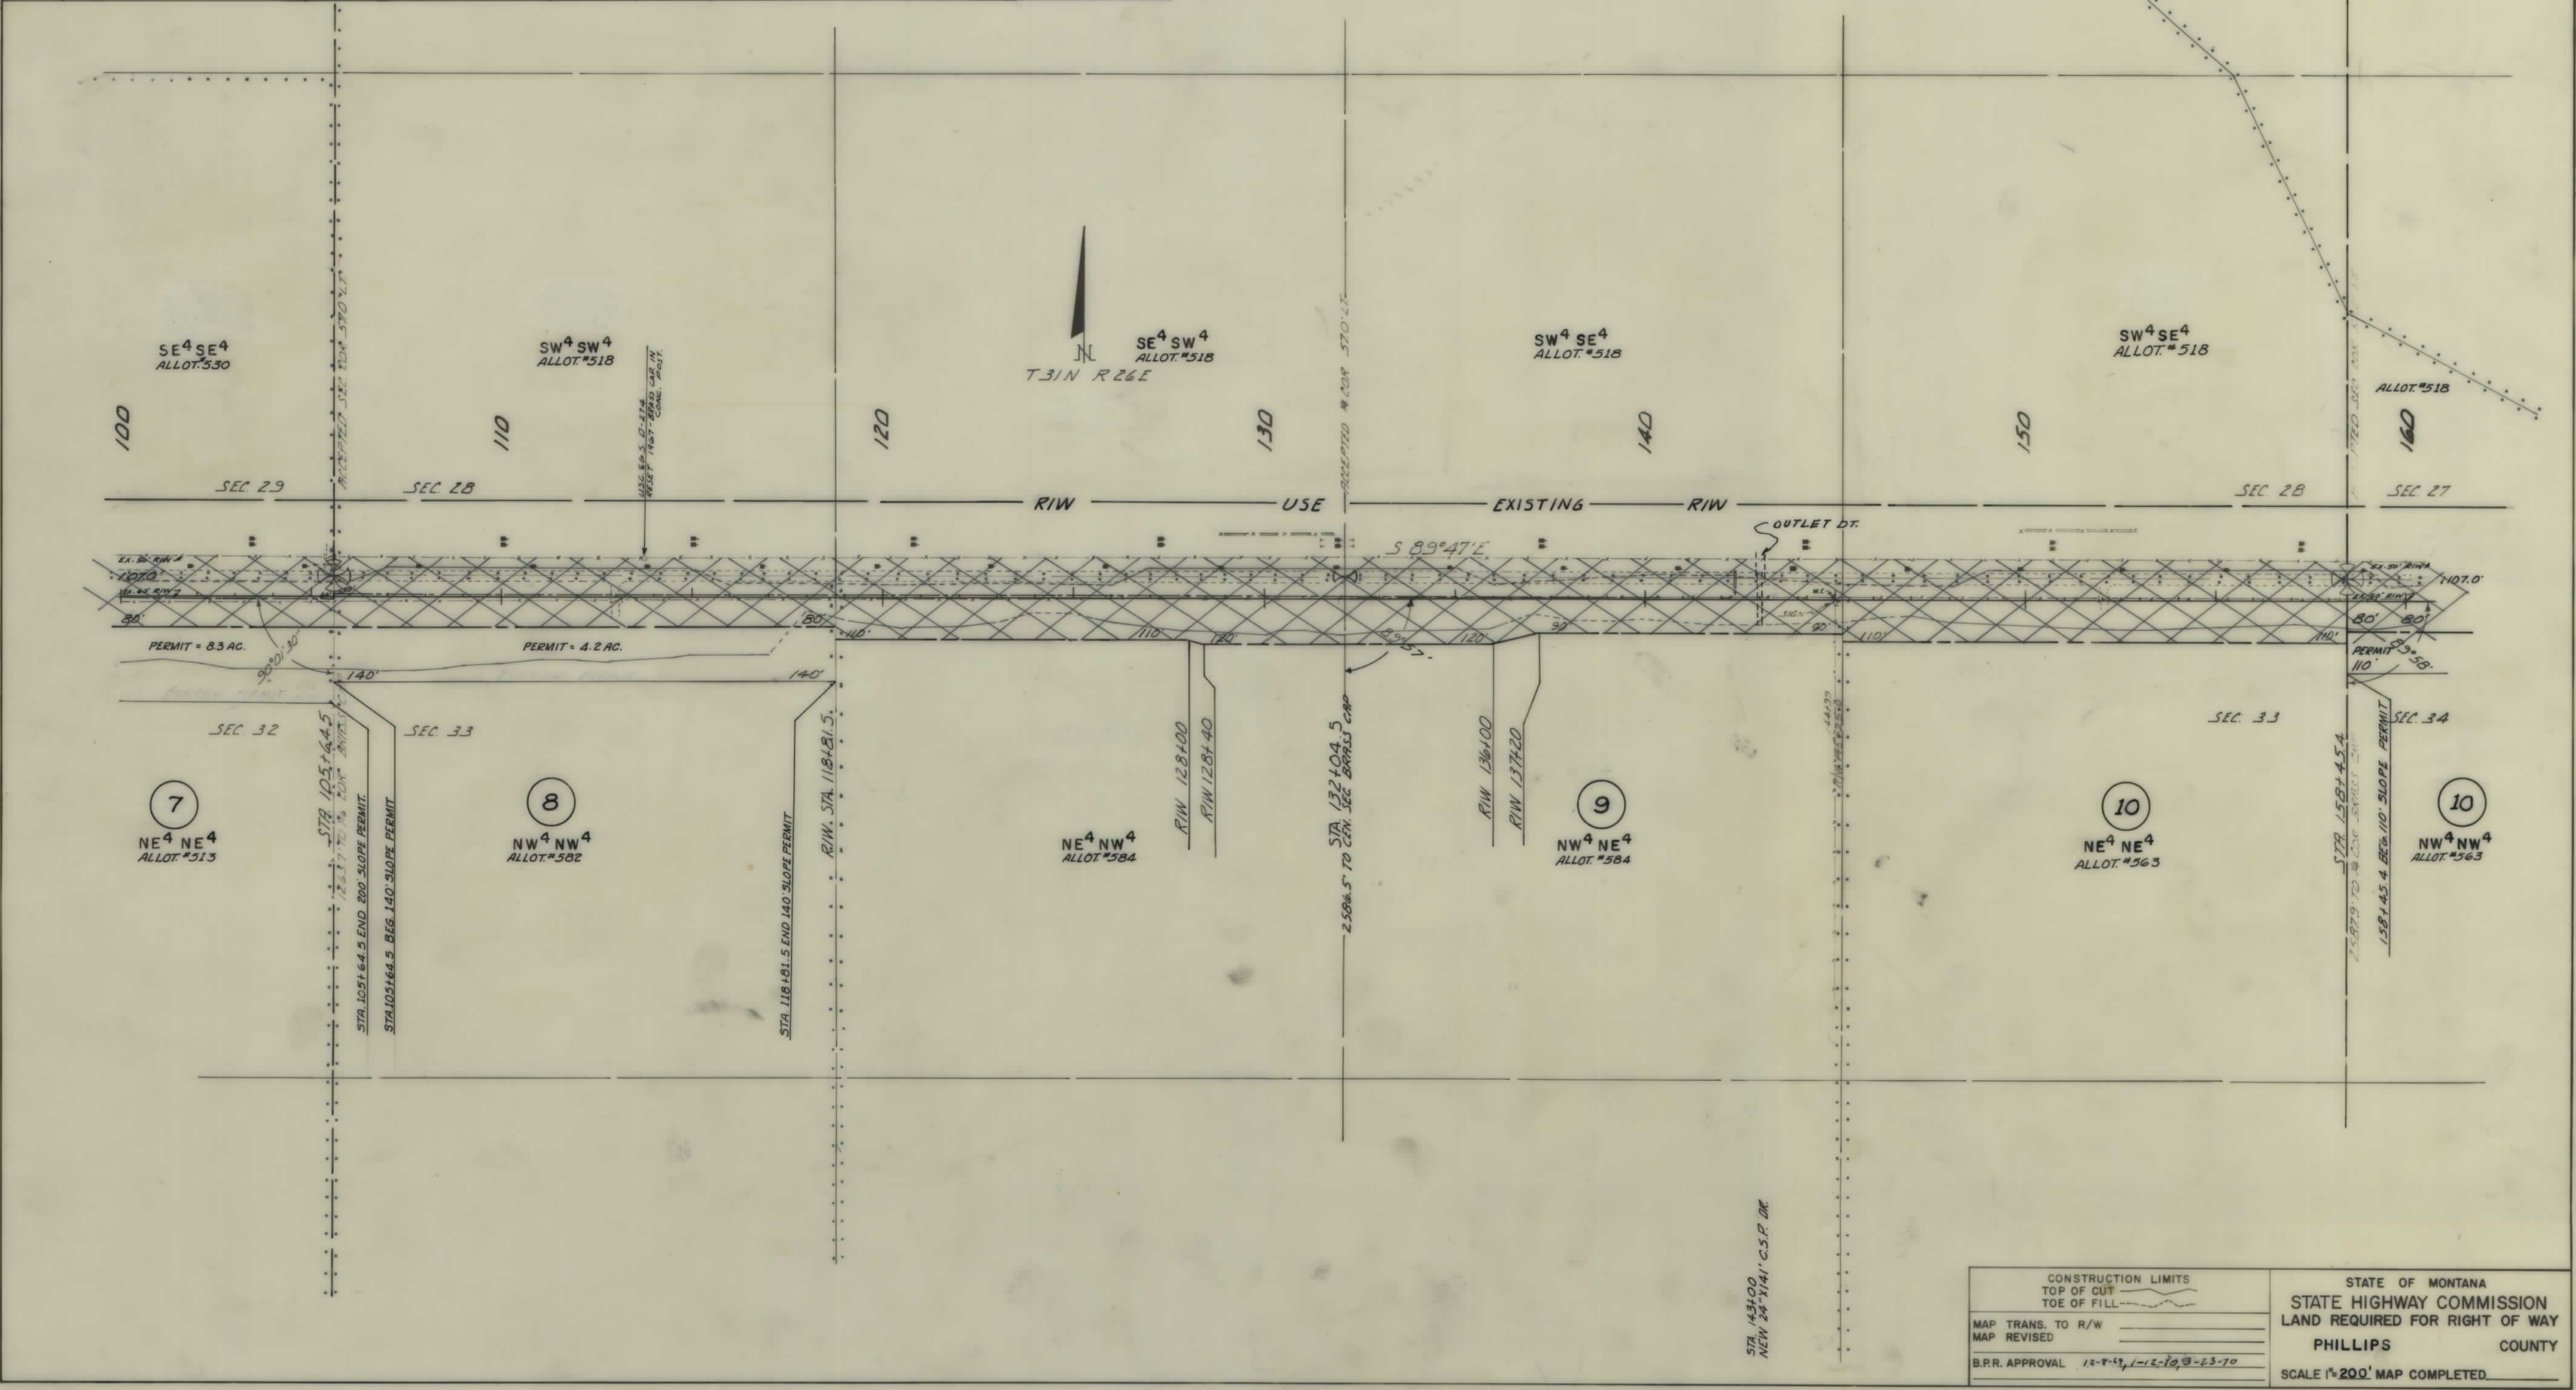

CONSTRUCTION LIMITS TOP OF CUT TOE OF FILL		STATE OF MONTANA STATE HIGHWAY COMMISSION LAND REQUIRED FOR RIGHT OF WAY PHILLIPS COUNTY SCALE 1"=200' MAP COMPLETED	
MAP TRANS. TO R/W			
MAP REVISED			
B.P.R. APPROVAL	12-2-59 1-1-10 3-23-70		

